



# Unit 2&3 Front Elevation (1:100)

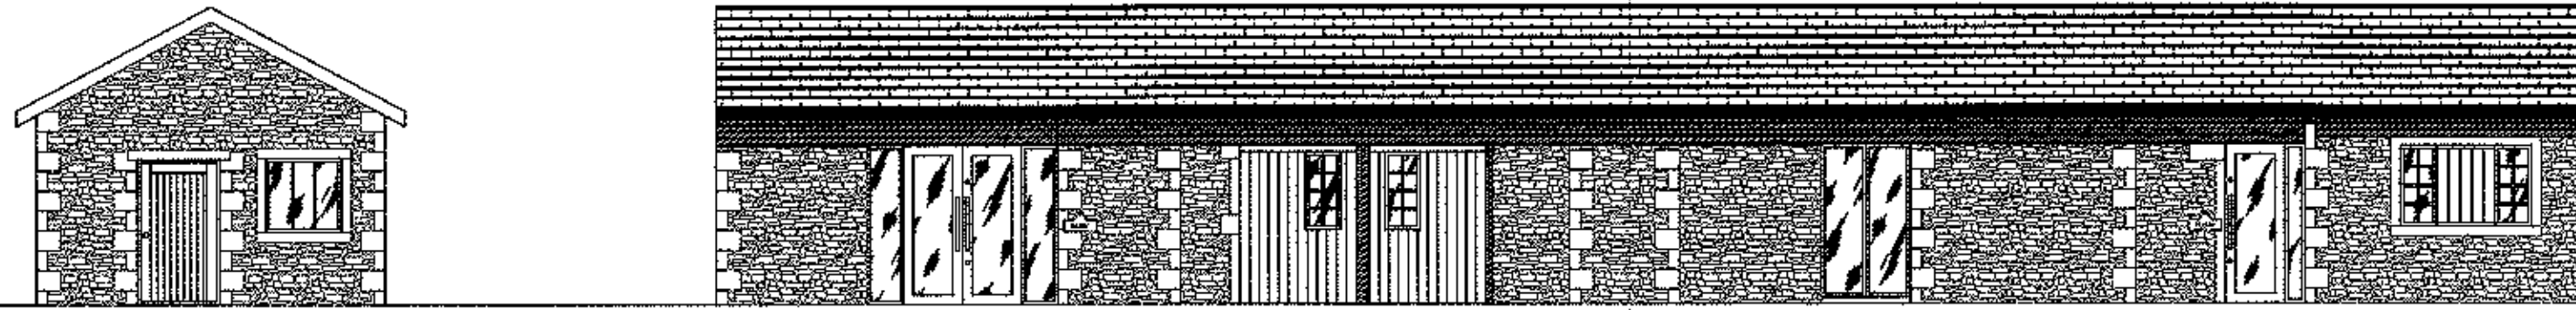


# Unit 2&3 Rear Elevation (1:100)



# Unit 3&4 Front & Side Elevation (1:100)

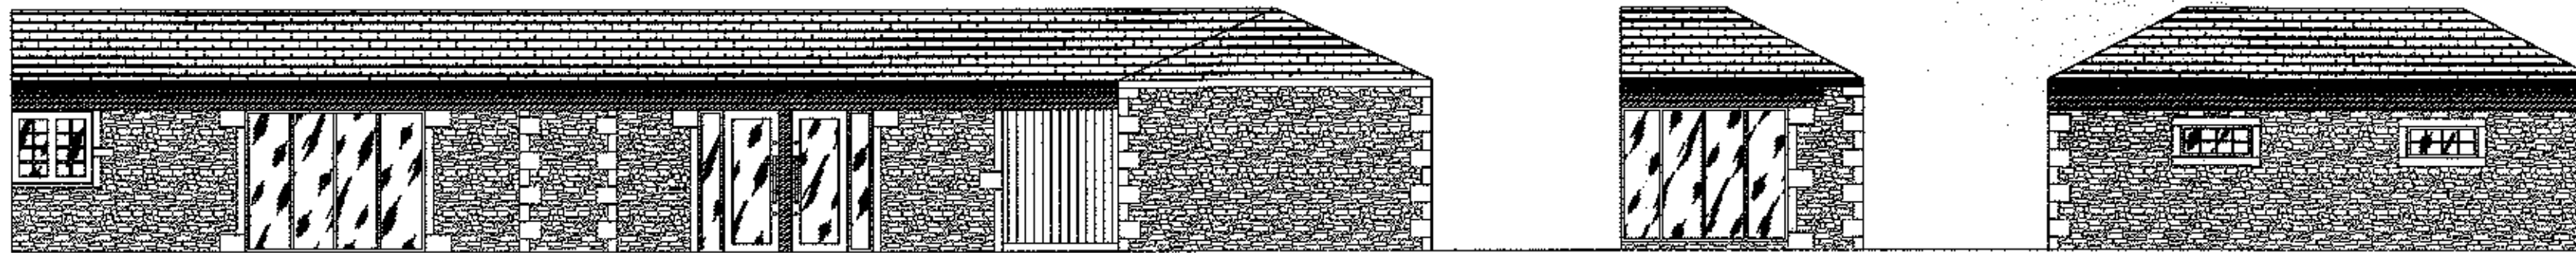

# Unit 3&4 Rear Elevation (1:100)

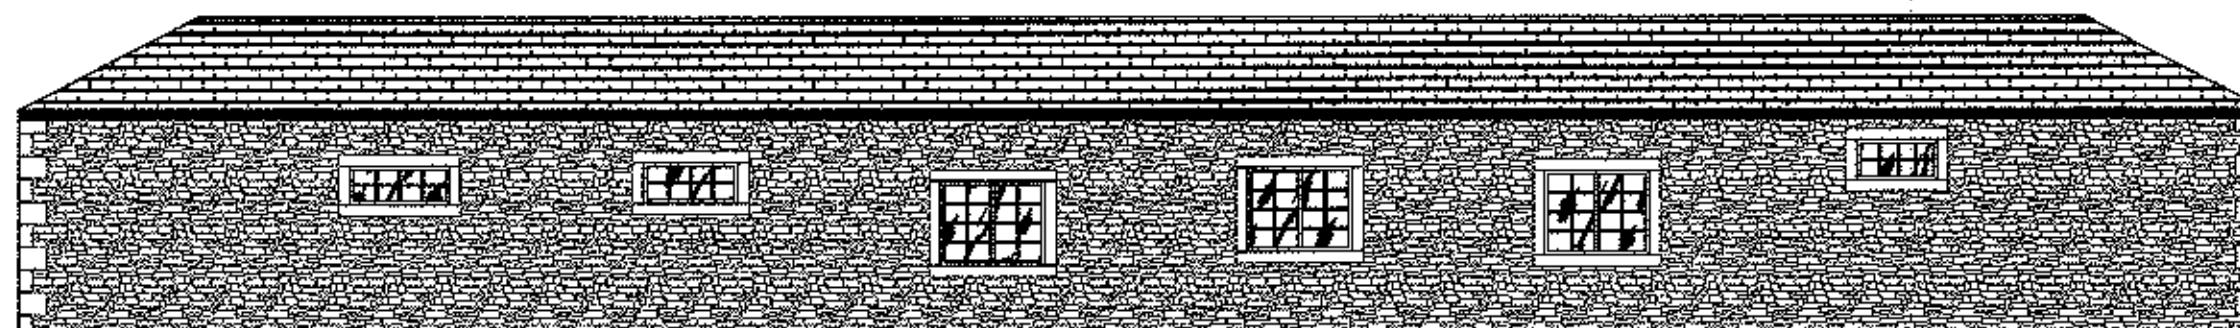

320120980P

Description	Rev	Date	By

**AJH ASSOCIATES**  
Chartered Building Surveyors

21 Deanfield Court  
Foston Link Road  
Cibthorpe  
Leics LE87 1QG  
Tel: 01509 459997  
Fax: 01509 429998  
e-mail: info@ajh-associates.co.uk  
www.ajh-associates.co.uk

Client SMITHS GORE	Scale 1:100
Project ROOT HILL ESTATE YARD DUNSOP BRIDGE	Date 22/05/2012
Description EXISTING ELEVATIONS	By DW
	Checked TH
	No. 2845/100

DO NOT SCALE THIS DRAWING. CHECK ALL DIMENSIONS ON SITE

THIS DRAWING IS PROTECTED BY COPYRIGHT. IT MAY NOT BE REPRODUCED IN ANY FORM OR BY ANY MEANS FOR ANY PURPOSE, WITHOUT GAINING PRIOR WRITTEN PERMISSION FROM AJH ASSOCIATES