


First Floor Plan
(1:50)

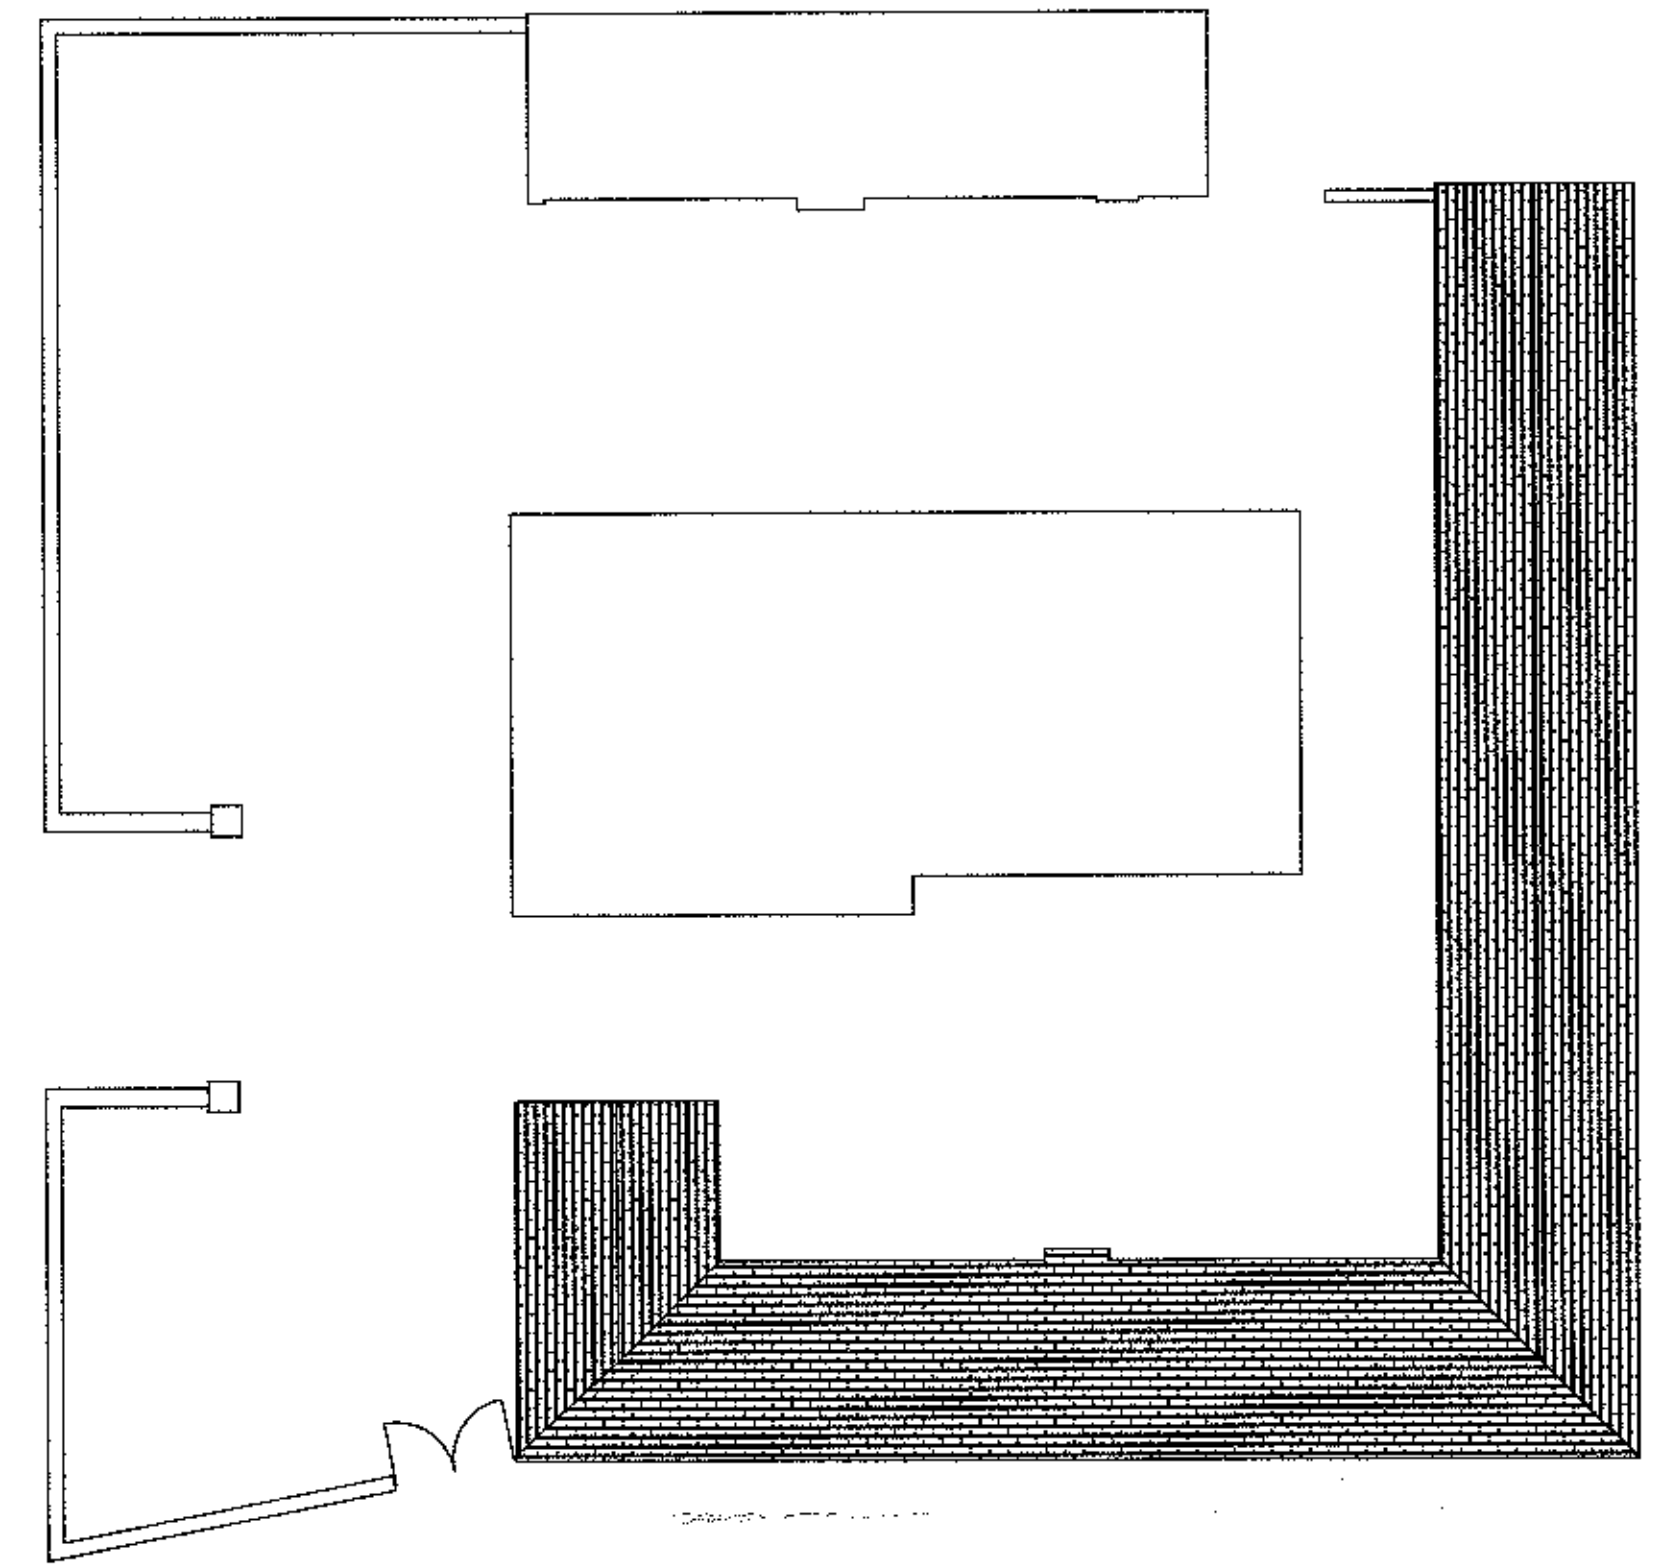

320120980P

Ground Floor Plan
(1:100)

Description	Rev	Date	By
AJH ASSOCIATES Chartered Building Surveyors			
<small>21 Danfield Court, Pinhoe Mill Road, Cliburne, Lanes EH7 1QS</small>			
<small>Tel: 01200 429967 Fax: 01200 429968 e-mail: info@ajh-associates.co.uk www.ajh-associates.co.uk</small>		<small>Scale AS SHOWN</small>	
Client SMITHS GORE	Date 22/05/2012		
Project ROOT HILL ESTATE YARD DUNSOP BRIDGE	By DW		
Description EXISTING PLANS	Checked TH		
DO NOT SCALE THIS DRAWING. CHECK ALL DIMENSIONS ON SITE			No. 2845/100
<small>THIS DRAWING IS PROTECTED BY COPYRIGHT. IT MAY NOT BE REPRODUCED BY ANY MEANS OR BY ANY MEANS FOR ANY PURPOSES, WITHOUT GAINING PRIOR WRITTEN PERMISSION FROM AJH ASSOCIATES</small>			