


Cottage Two and Three (rear elevations) alterations to allow deepening of 2no windows and opening reinstated as a large window. Also, a small opening created to allow for access to meter cupboard.

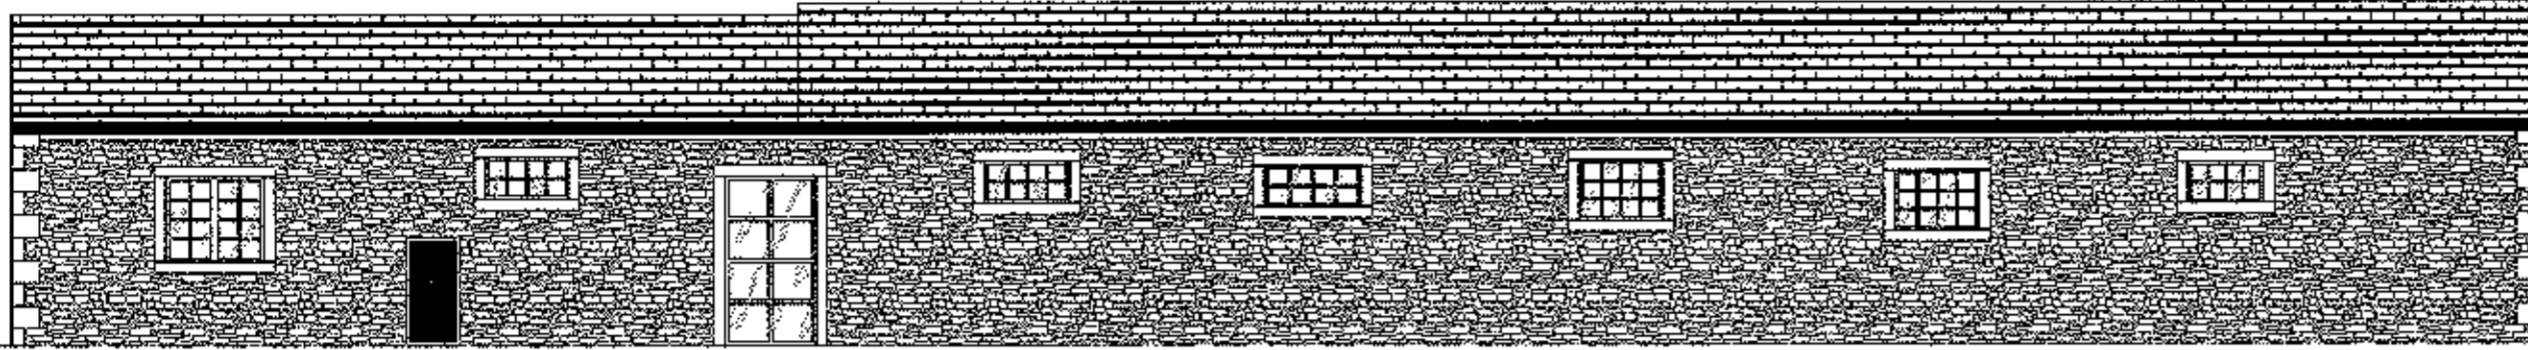

Cottage Two and Three (Front elevations) some alterations to allow for new door openings



Cottage Three and Four (Front elevations) some alterations to allow for new door openings



Cottage Three and Four (rear elevations) no alterations



320120980P

Revised following planning meeting 1 19/10			
Description	Rev	Date	By

**AJH ASSOCIATES**  
Chartered Building Surveyors

St Dunstons Court Tel: 01202 428887  
Plymouth Park Road Fax: 01202 438888  
Gillingham e-mail: info@ajh-associates.co.uk  
Leam 287 101 www.ajh-associates.co.uk

Client SMITHS GORE	Scale 1:100
Project ROOT HILL ESTATE YARD DUNSOP BRIDGE	Date 22/05/2012
Description PROPOSED ELEVATIONS	By DW
Checked TH	Drawn TH
DO NOT SCALE THIS DRAWING. CHECK ALL DIMENSIONS ON SITE.	No. 2845/200

THIS DRAWING IS PROVIDED BY COPYRIGHT. IT MAY NOT BE REPRODUCED IN ANY FORM OR BY ANY MEANS FOR ANY PURPOSE, WITHOUT GAINING PRIOR WRITTEN PERMISSION FROM AJH ASSOCIATES