




SOUTH EAST ELEVATION

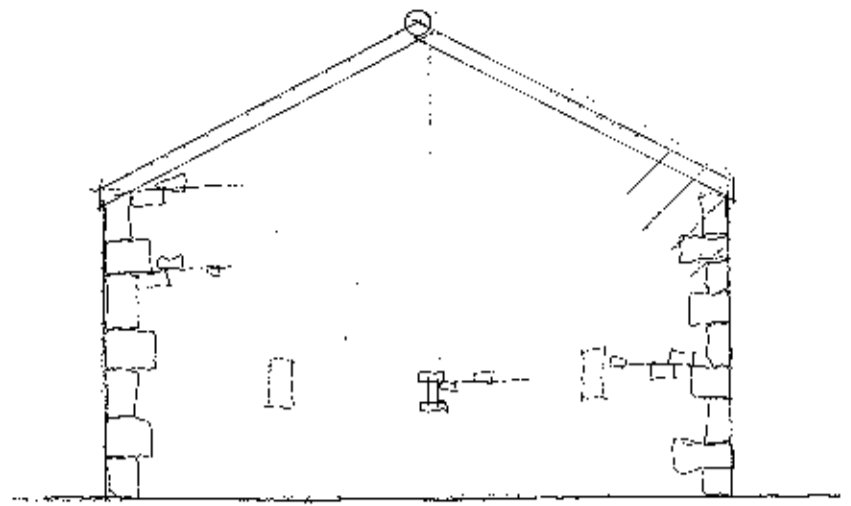


SOUTH WEST

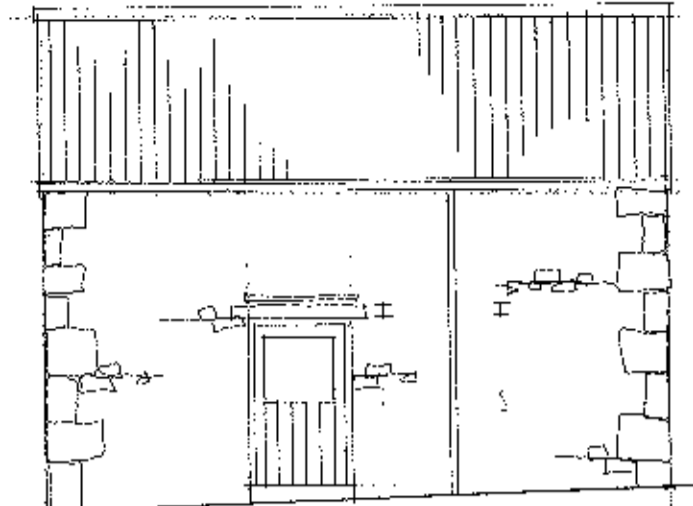


NORTH WEST

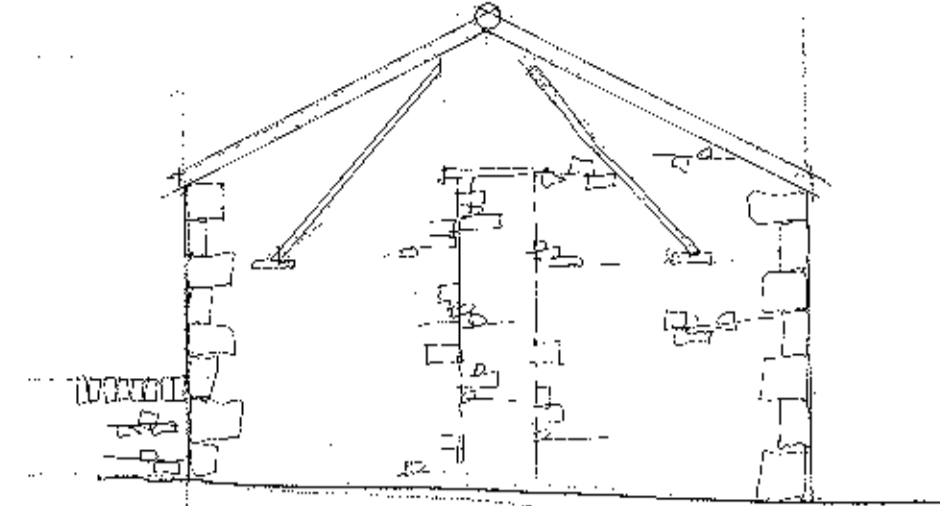

NORTH EAST ELEVATION

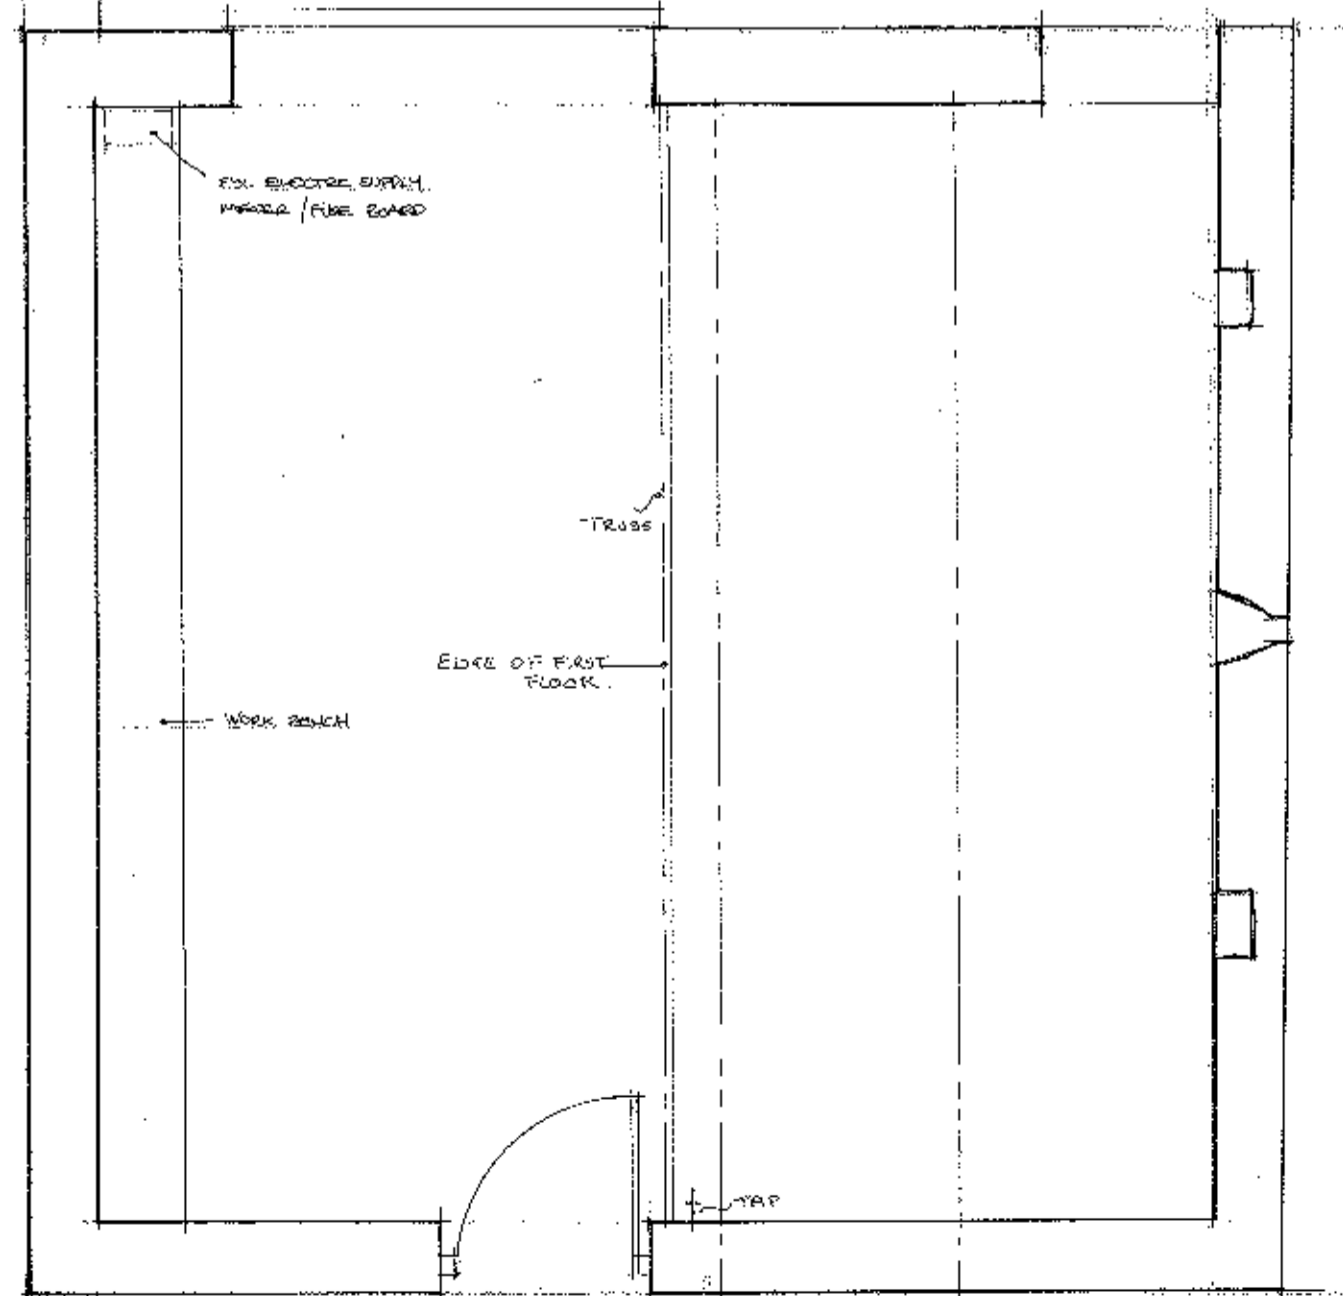

PLAN

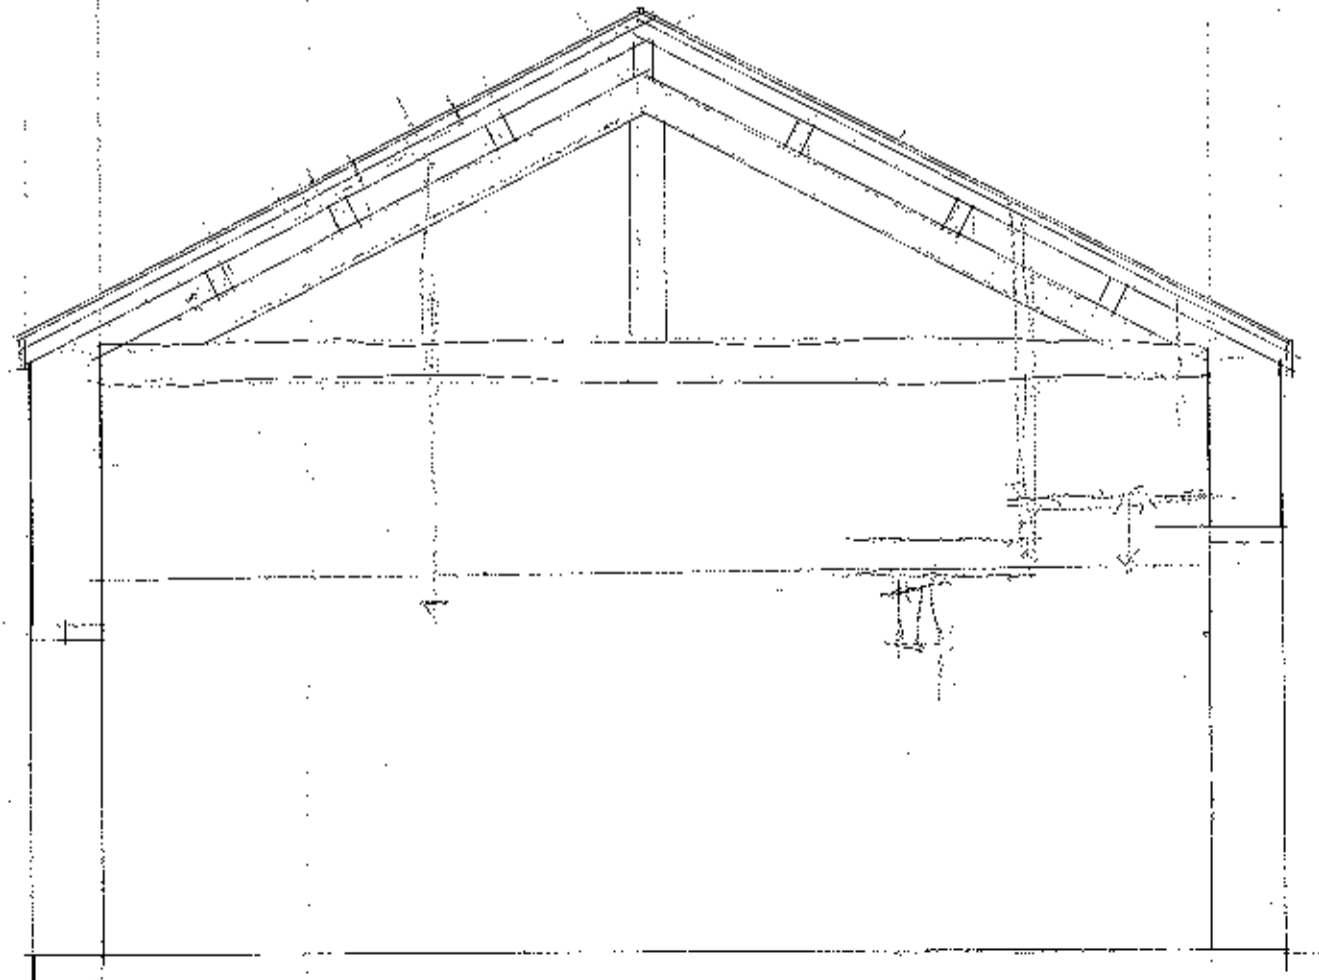

SECTION A-A

REV A AREA OF WALL REBUILDING SHOWN IN VARIOUS OTHER NOTES ADDED 4/10/10 SCH
 REV B EXISTING ROOFLIGHT SHOWN ON S.E. ELEVATION 4/10/10 SCH

Client
 Mr and Mrs SKILBECK

Job Title
 PROPOSED CONVERSION OF DUSTY CLOUGH BARN CHIPPING

320121055P

Drawing Title
 EXISTING PLAN AND ELEVATIONS

Scale 1:50 Date APR 10 Drawn LKR

spa ARCHITECTS
 SUNDERLAND PEACOCK & ASSOCIATES LTD.
 HAZELMERE, PIMLICO ROAD, CLITHEROE, LANCASHIRE, BB7 2AG
 T 01200 425178 F 01200 427328
 E info@sunderlandpeacock.com
 www.sunderlandpeacock.com

4021 - 01B