





PROPOSED REAR ELEVATION (PART)

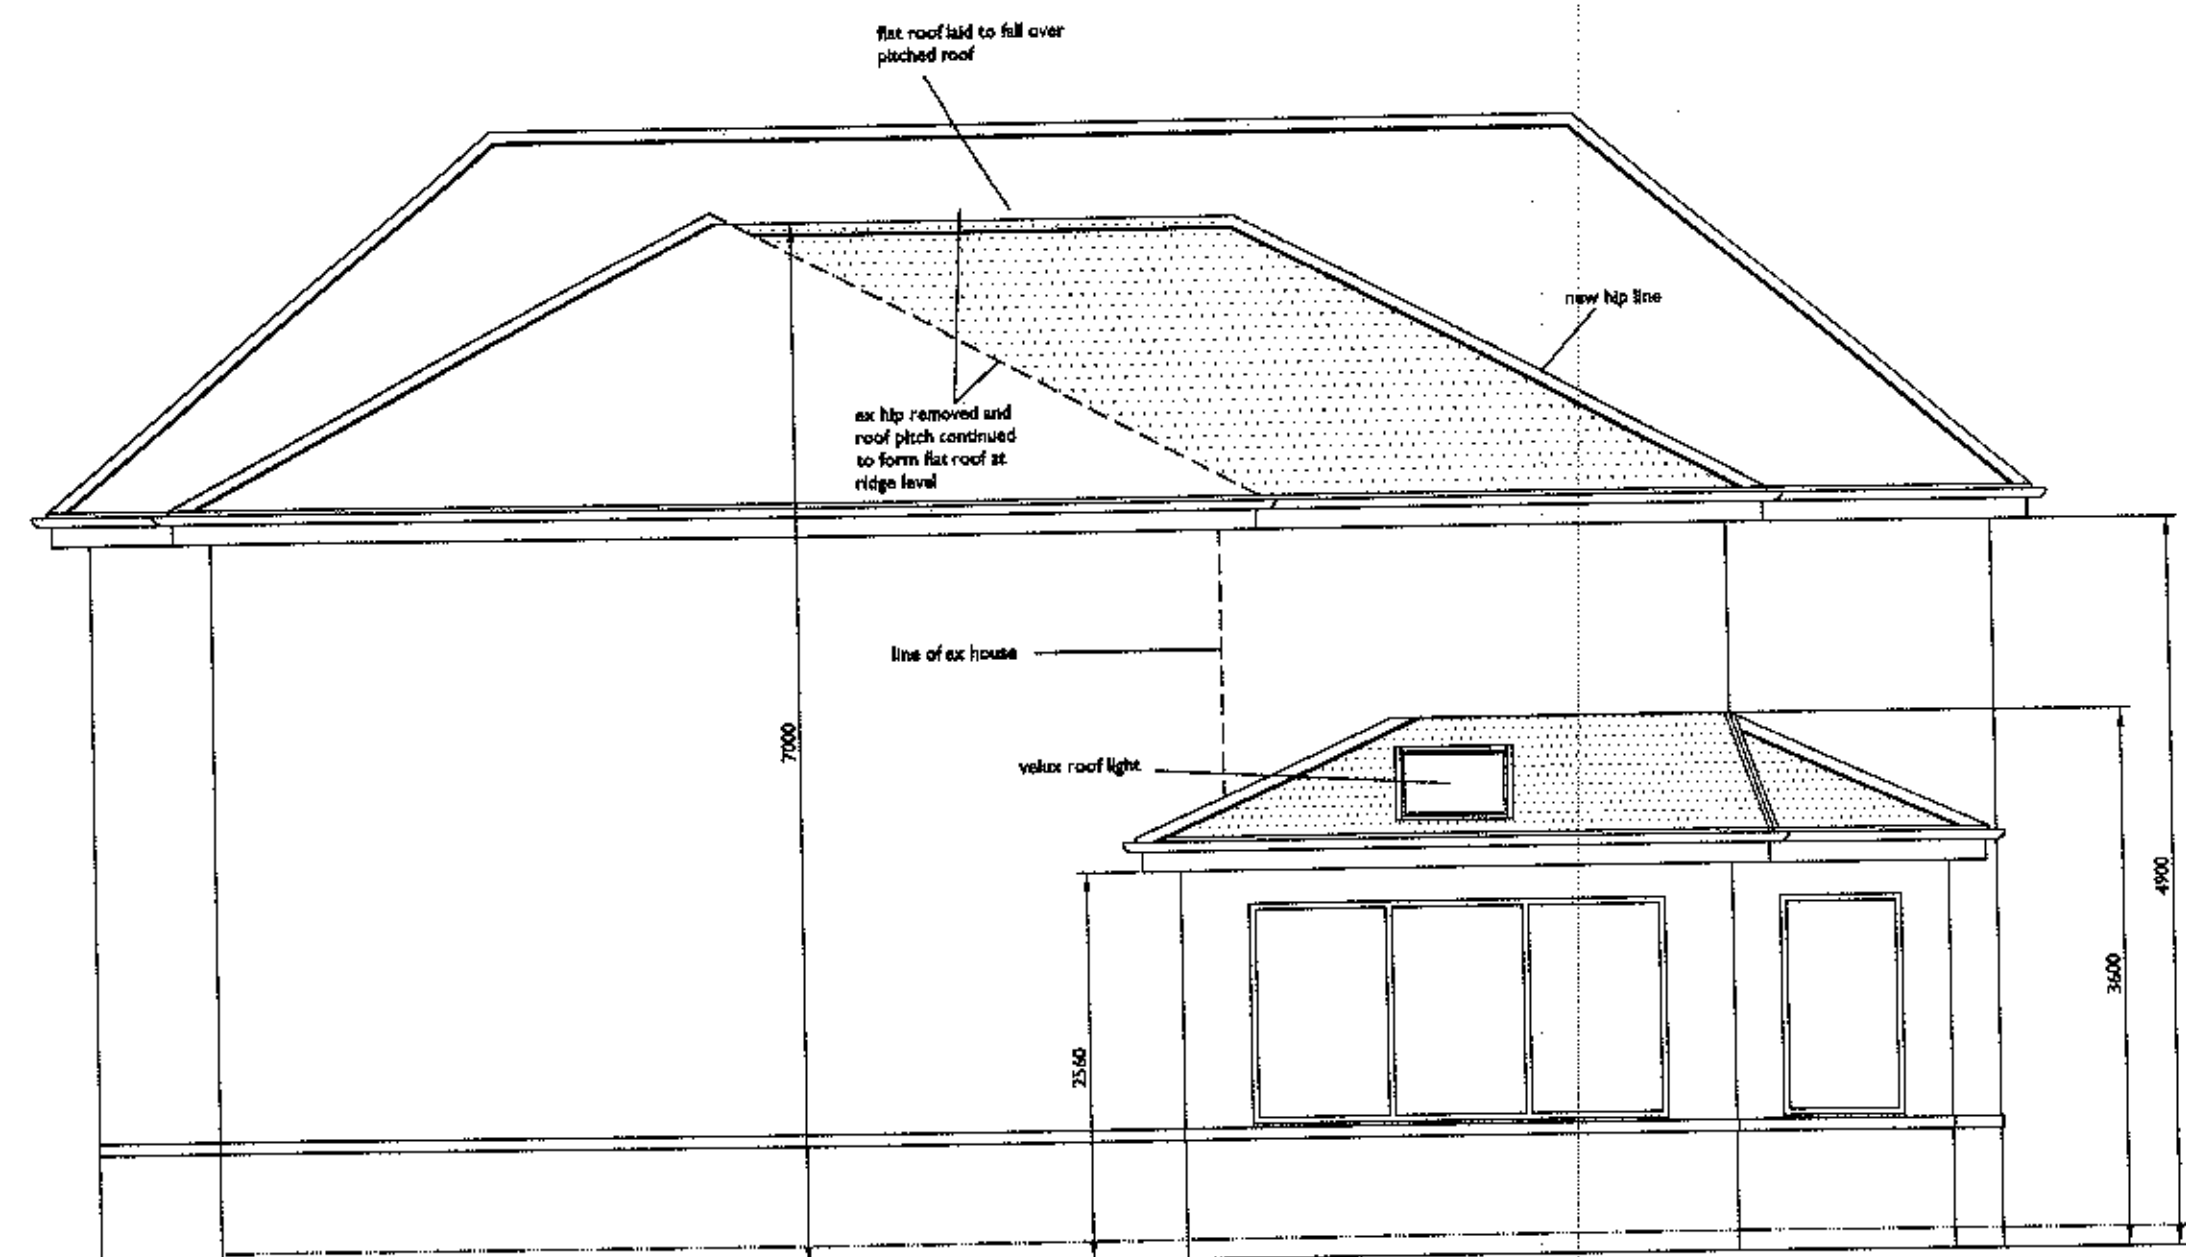


PROPOSED SIDE ELEVATION




PROPOSED FRONT ELEVATION (PART)

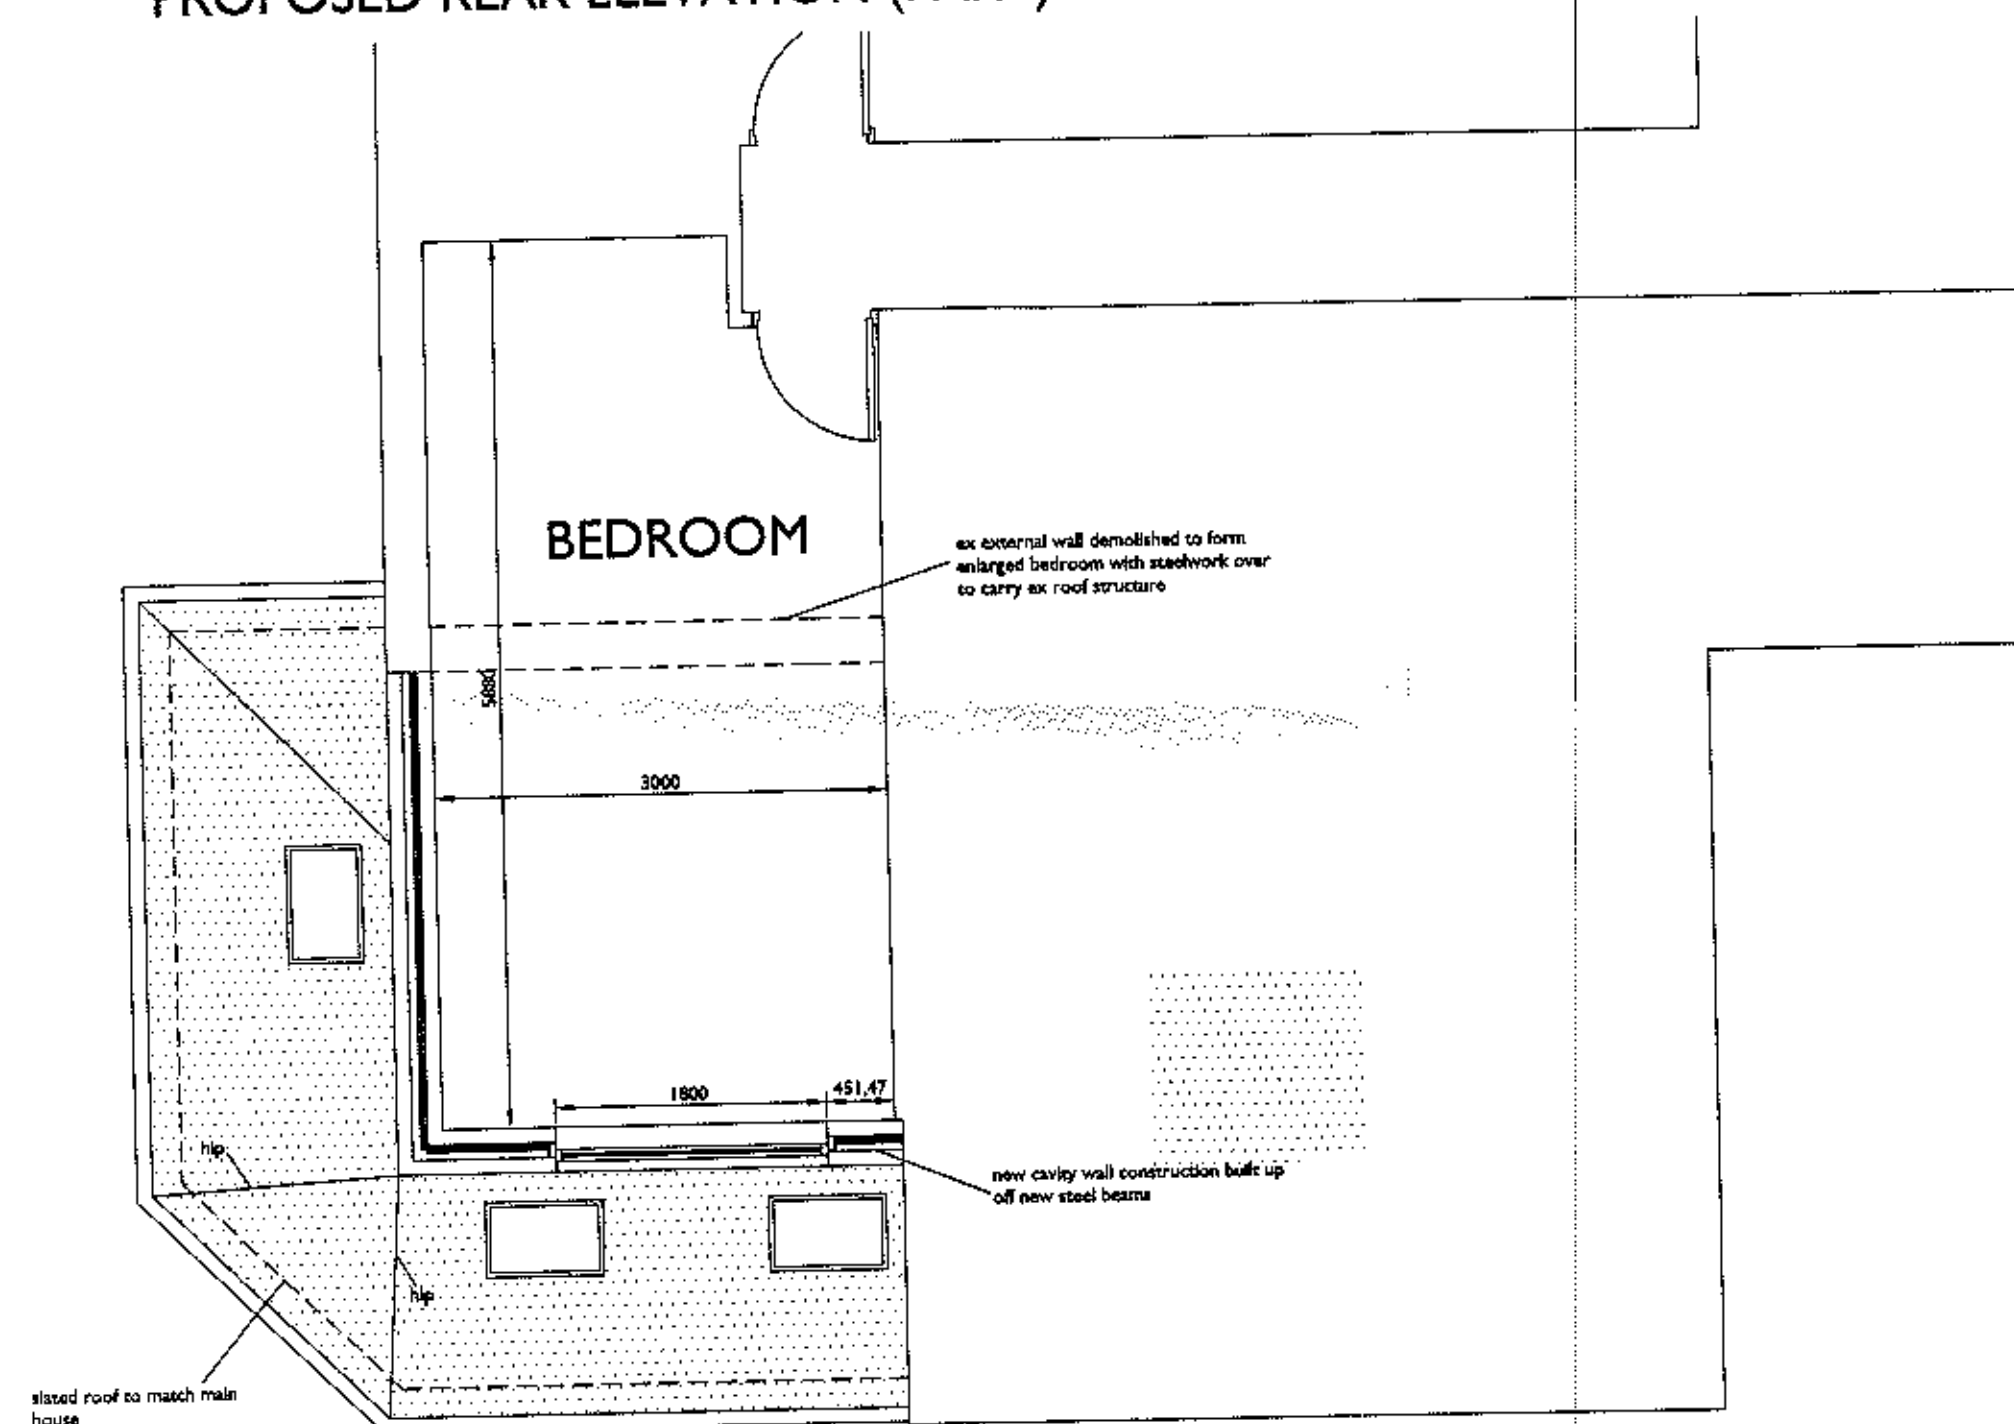

FIRST FLOOR PLAN (PART)

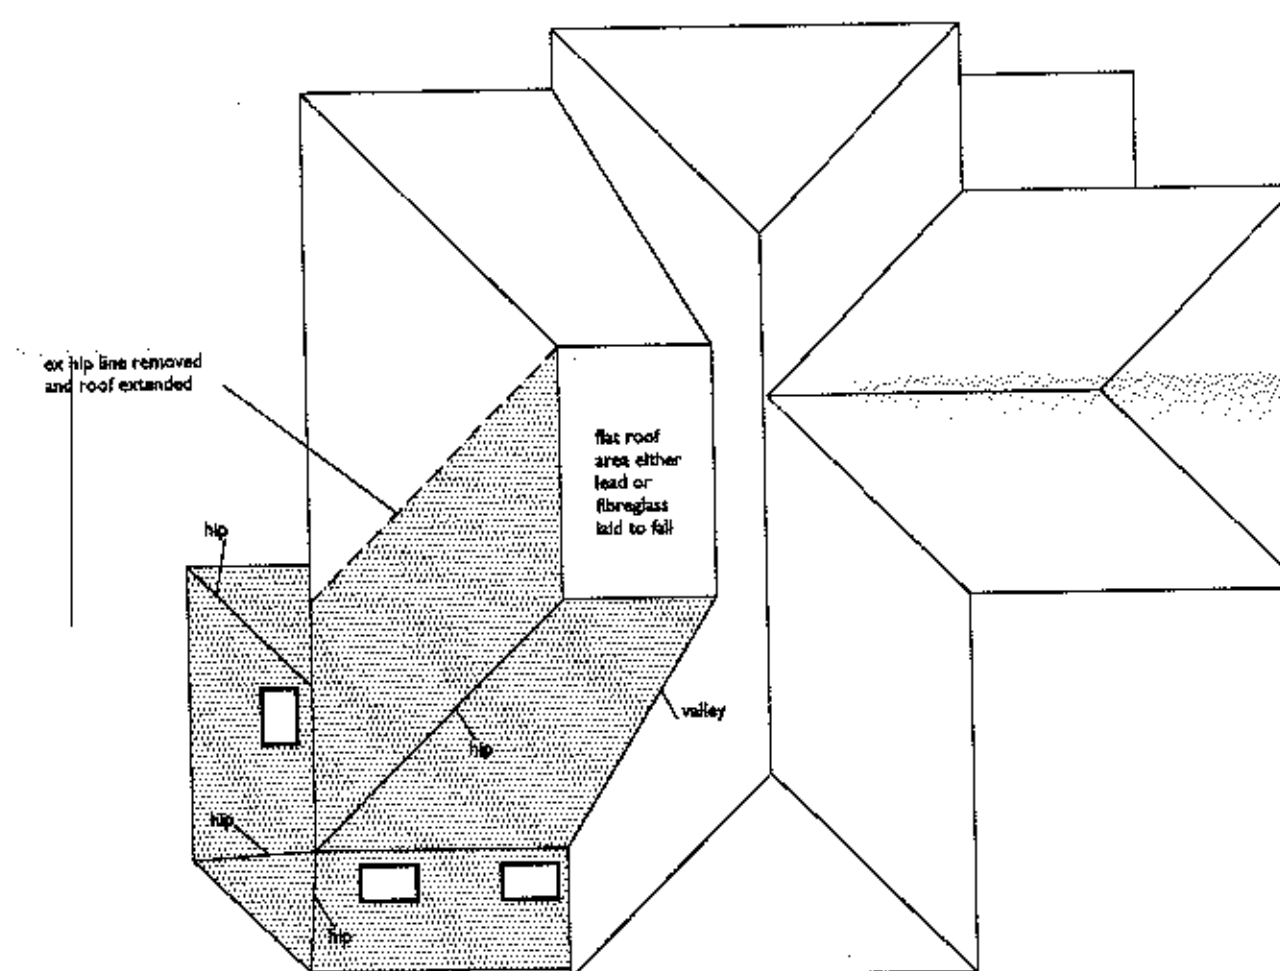

ROOF PLAN 1:100

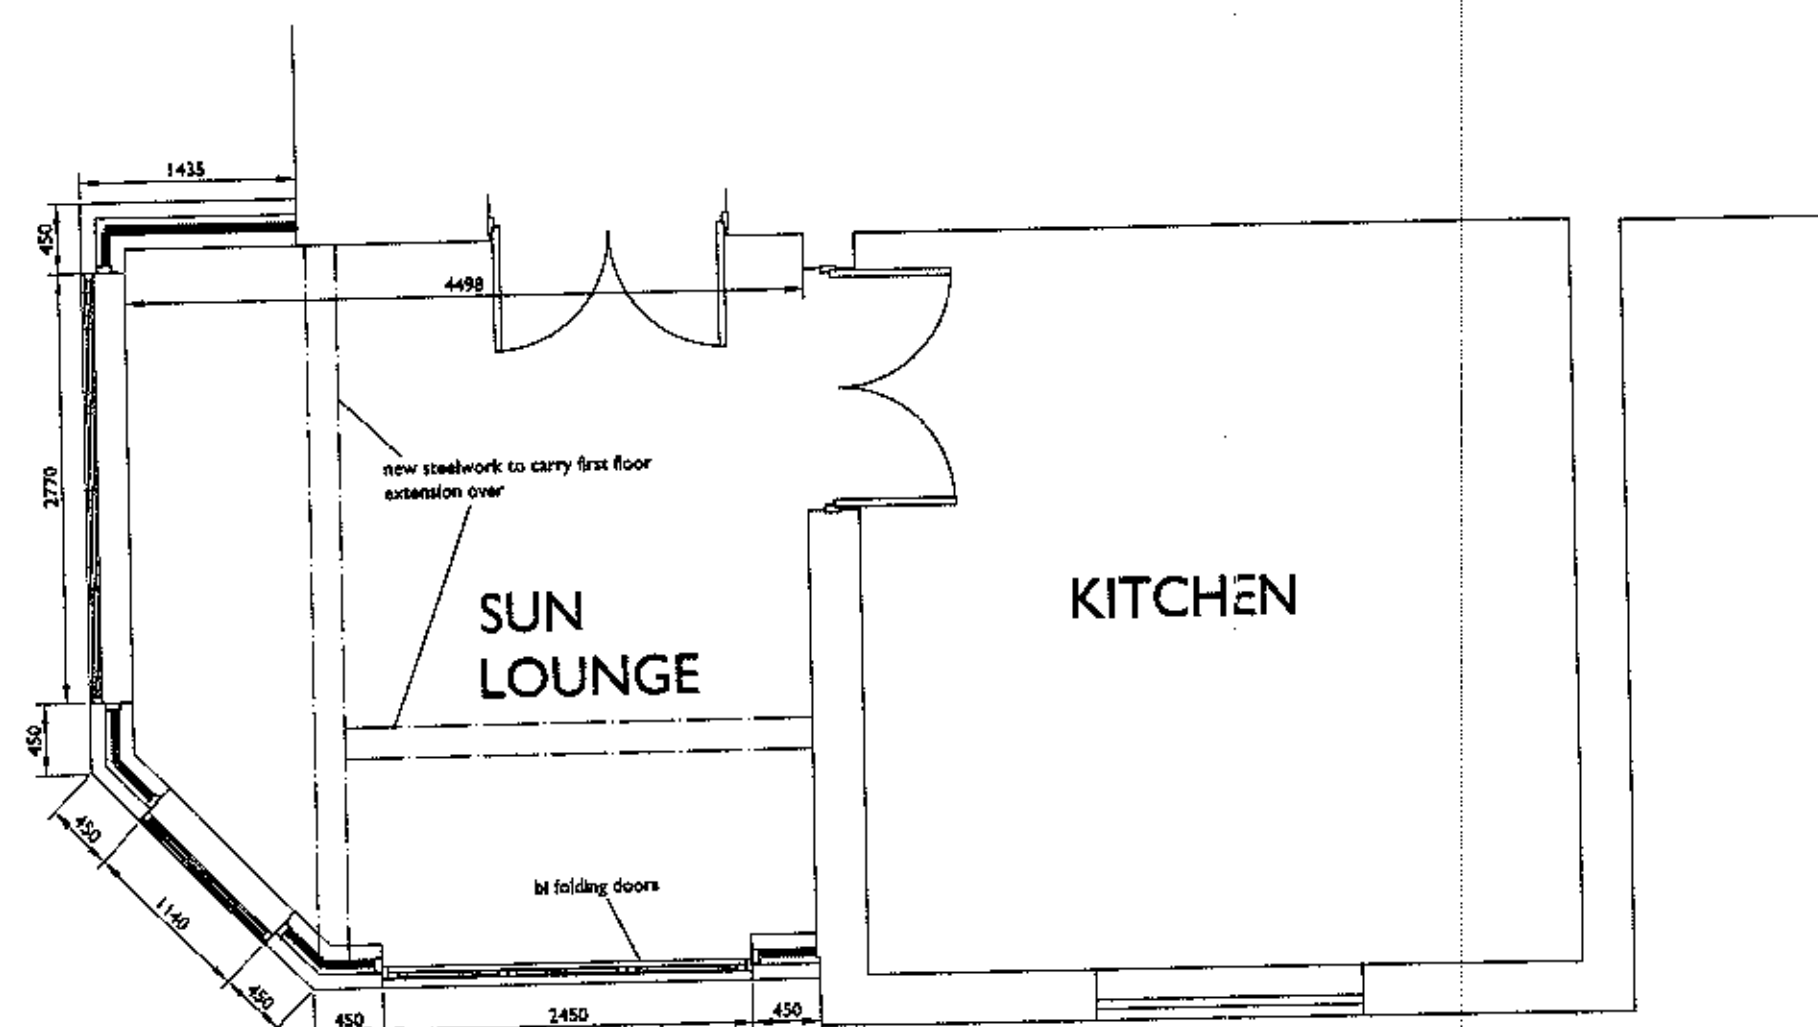

GROUND FLOOR PLAN (PART)

Notes
All work to be carried out in accordance with the requirements of the current Building Regulations, all relevant BS Specifications, Codes of Practice, Local and Service Authority Byelaws, and in compliance with the Local Authority Approvals.
Contractors must verify all dimensions on site before commencing any work, making any shop drawings or fabricating off site.
Written dimensions should be taken in preference to scaled-off dimensions.
If there are any discrepancies found between the drawing and site, the CRC Design should be notified immediately.

FINISHES	
WALLS	Facing brickwork up to ground floor window cill level and render and dash above to match existing
ROOF	Second hand blue slate to match existing, high level flat roof to be fibreglass finish colour slate grey
RAINWATER GOODS	Black upvc to match existing
FASCIAS & SOFFITS	White upvc to match existing
WINDOWS	White upvc to match existing
BI-FOLDING DOORS	Powder coated aluminium doors glazed with toughened glass

C Heights added to elevations
B Pier to riser of bi fold doors added
A gutter line raised to take account of blind box above the bi-folding doors

26/11/12
28/10/12
23/10/12

revision
320121076P

CRC DESIGN
ARCHITECTURAL SERVICES

5 WALLHURST CLOSE WORSTHORNE BURNLEY BB10 3NY
td 01282 457936 mob 07837 352179 e crc.design@yahoo.co.uk

project
ALTERATIONS & EXTENSIONS
'RIBBLESDALE'
69 LITTLEMOOR ROAD
CLITHEROE

AMENDED PLANS RECEIVED

client
MR & MRS G CLARKSON

DATE 20.11.12

drawing title
SCHEME DRAWING
PLANNING APPLICATION

date OCT 2012	scale 1:50 & 1:100 @A1	drawing no. 1214-2C
------------------	------------------------------	------------------------

