



NOTES:
The copyright of this drawing is held by Lea Hough & Co Chartered Surveyors LLP.

Do not scale from this drawing. All dimensions must be checked and verified by the contractor prior to works commencing on site.


REVISIONS			
REV	DESCRIPTION	DATE	APPROVED

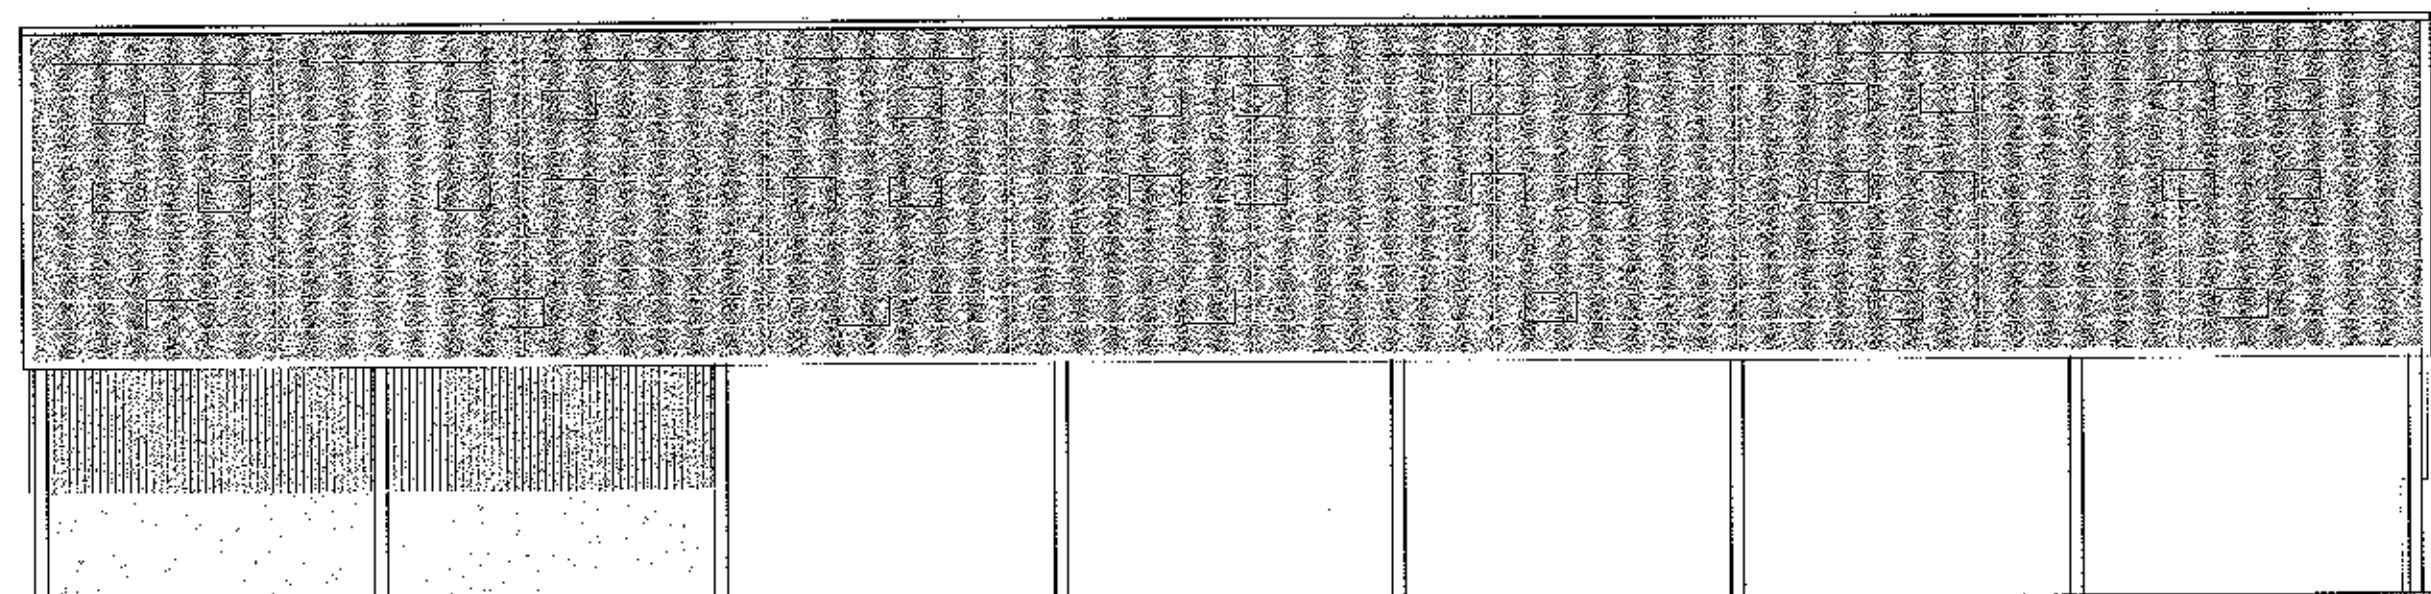

FRONT ELEVATION (NORTH)

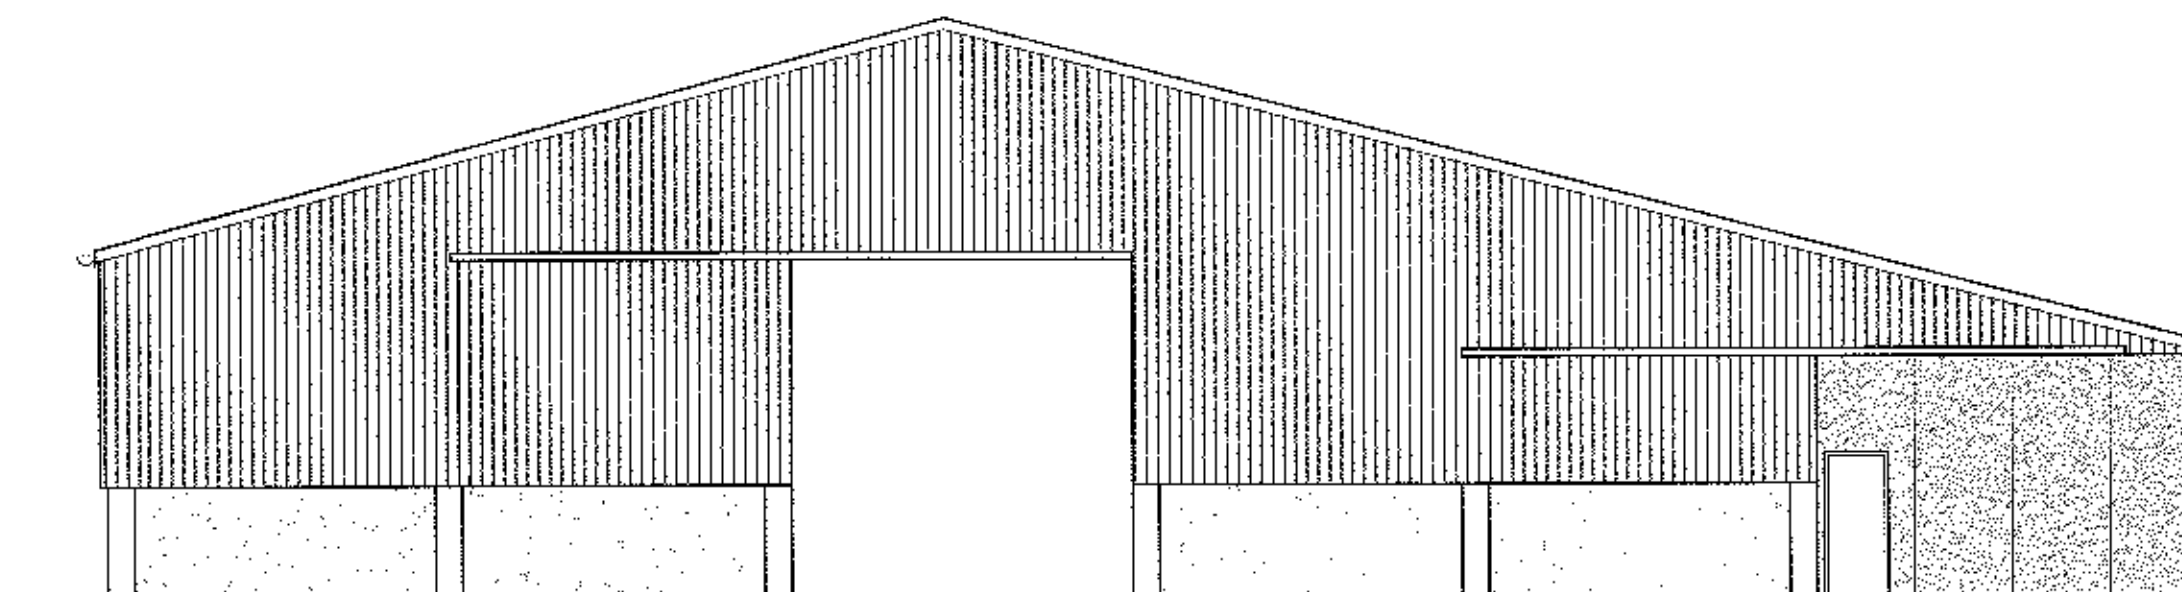


SIDE ELEVATION (EAST)

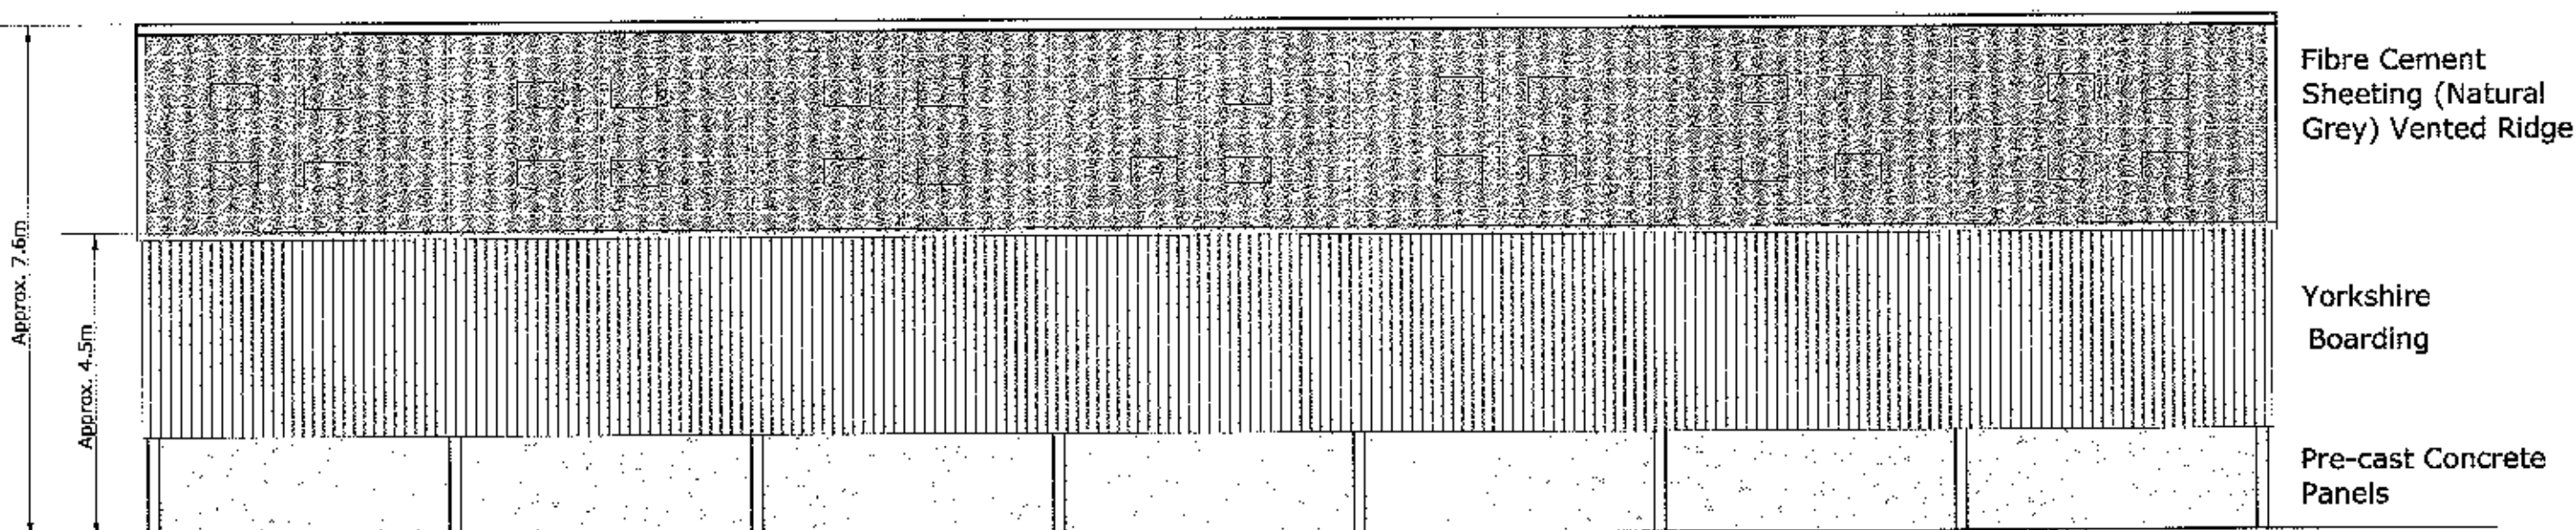


Fibre Cement Sheeting (Natural Grey) Vented Ridge
Yorkshire Boarding
Pre-cast Concrete Panels

REAR ELEVATION (SOUTH)

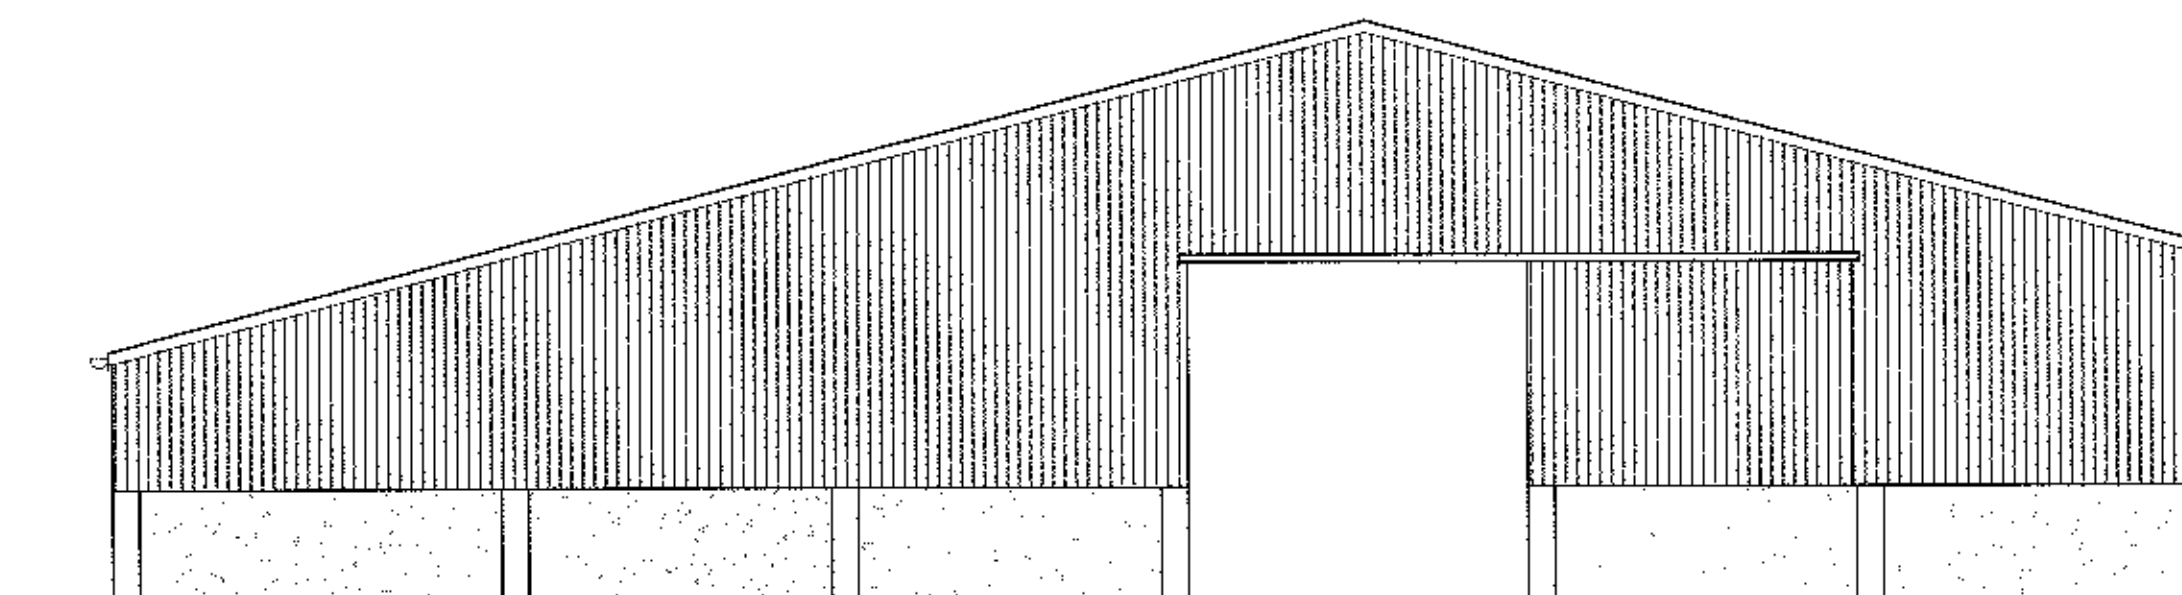

SIDE ELEVATION (WEST)

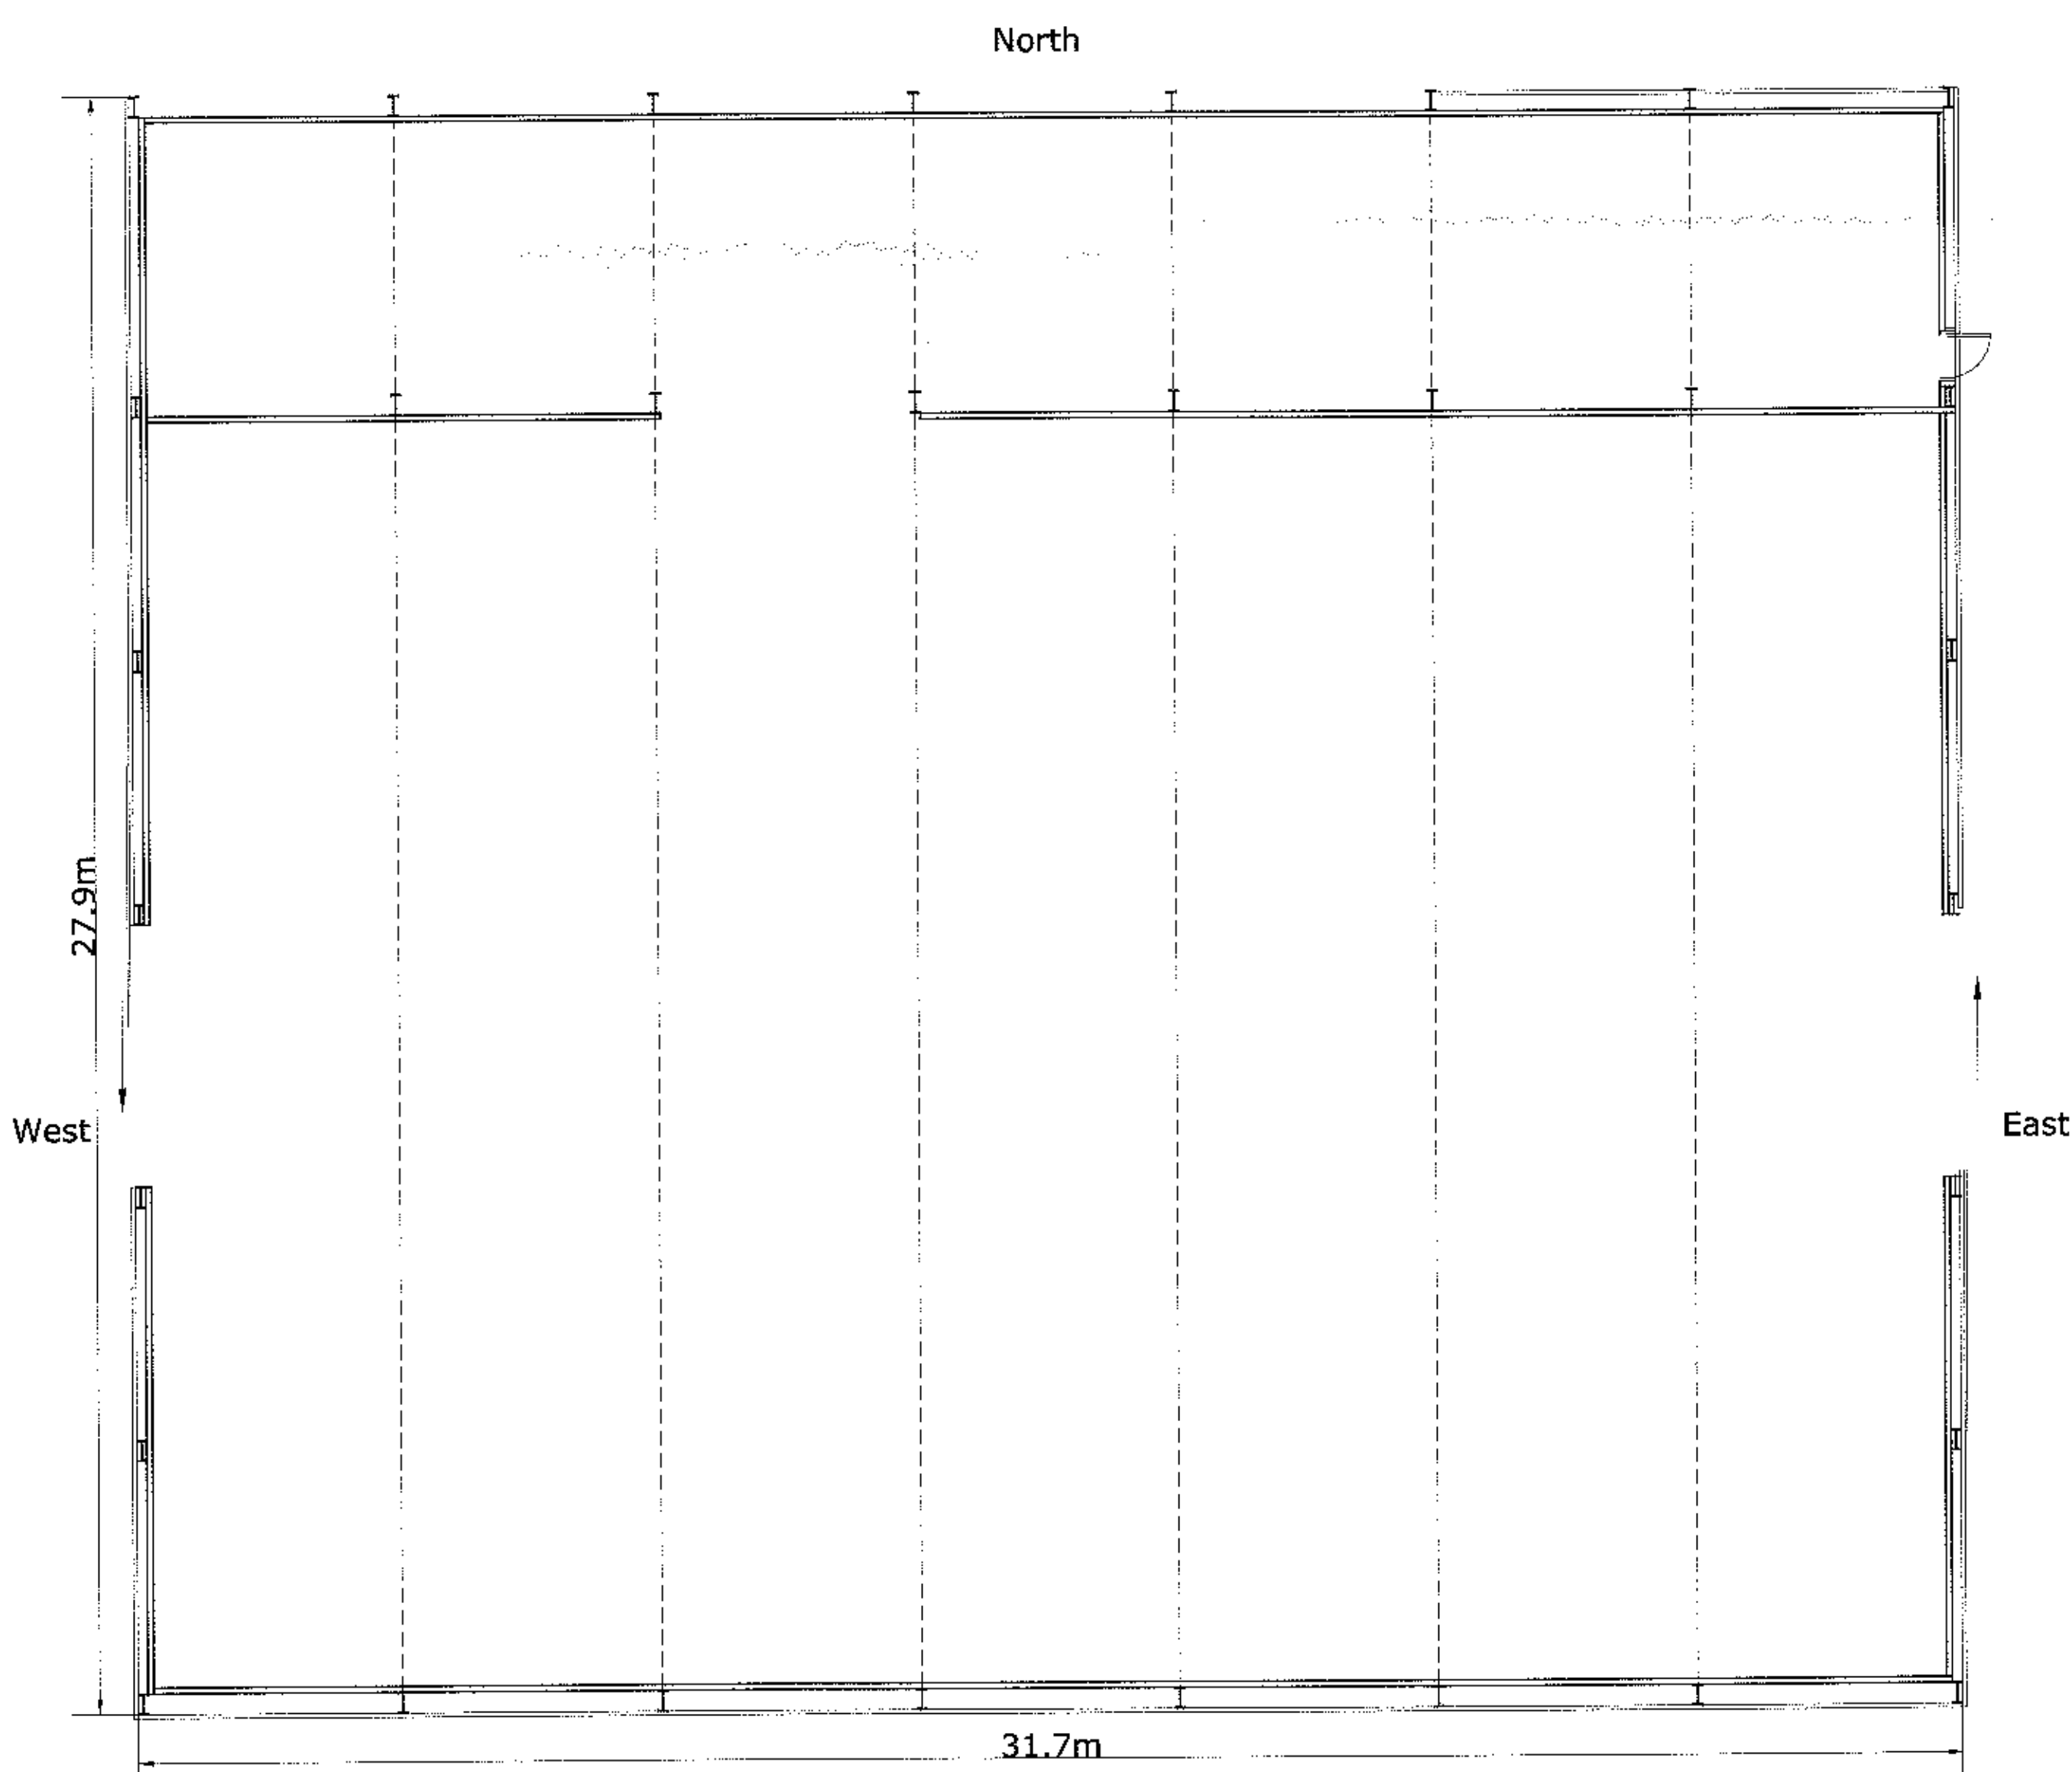

Existing Plan Layout

320121089P

LeaHough
CHARTERED SURVEYORS
Survey Valuation Design Planning Sales

Blakewater House
Phoenix Business Park
Blakewater Road
Blackburn
Lancashire
BB1 5RW
Tel: 01254 260196
Email: info@leahough.co.uk
Web: www.leahough.co.uk

8 Eaton Avenue
Matrix Office Park
Buckshaw Village
Preston
Lancashire
PR7 7NA
Tel: 01772 458866
Email: info@leahough.co.uk
Web: www.leahough.co.uk



CLIENT:
Mr & Mrs R. Dean
Hall Trees Farm
Off Hough Clough Lane
Chipping
Preston
PR 3 2NT

PROJECT ADDRESS:
Hall Trees Farm
Off Hough Clough Lane
Chipping
Preston
PR 3 2NT

PROJECT TITLE:
Proposed Extension to Agricultural Building

DRAWING TITLE:
Existing Floor Plan & Elevations

PAPER SIZE: A1	DRAWING NUMBER: BS.12-163/01	REV: -
SCALE: 1/100	DATE: November 2012	DRAWN BY: EF