




FRONT ELEVATION (NORTH)

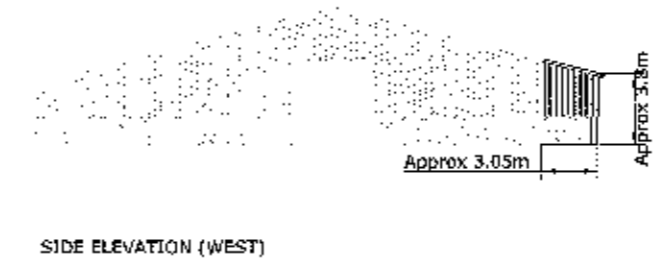

SIDE ELEVATION (WEST)

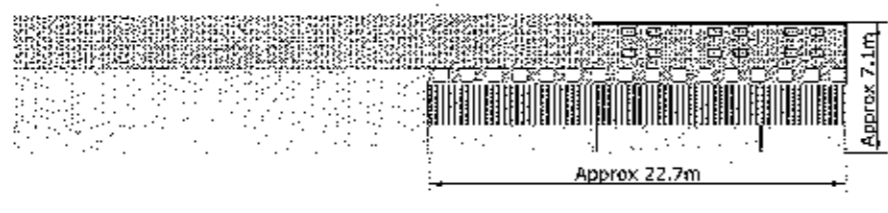


BACK ELEVATION (SOUTH)

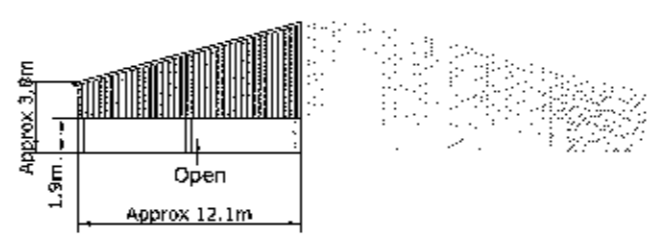

SIDE ELEVATION (EAST)

ELEVATIONS SCALE 1/200

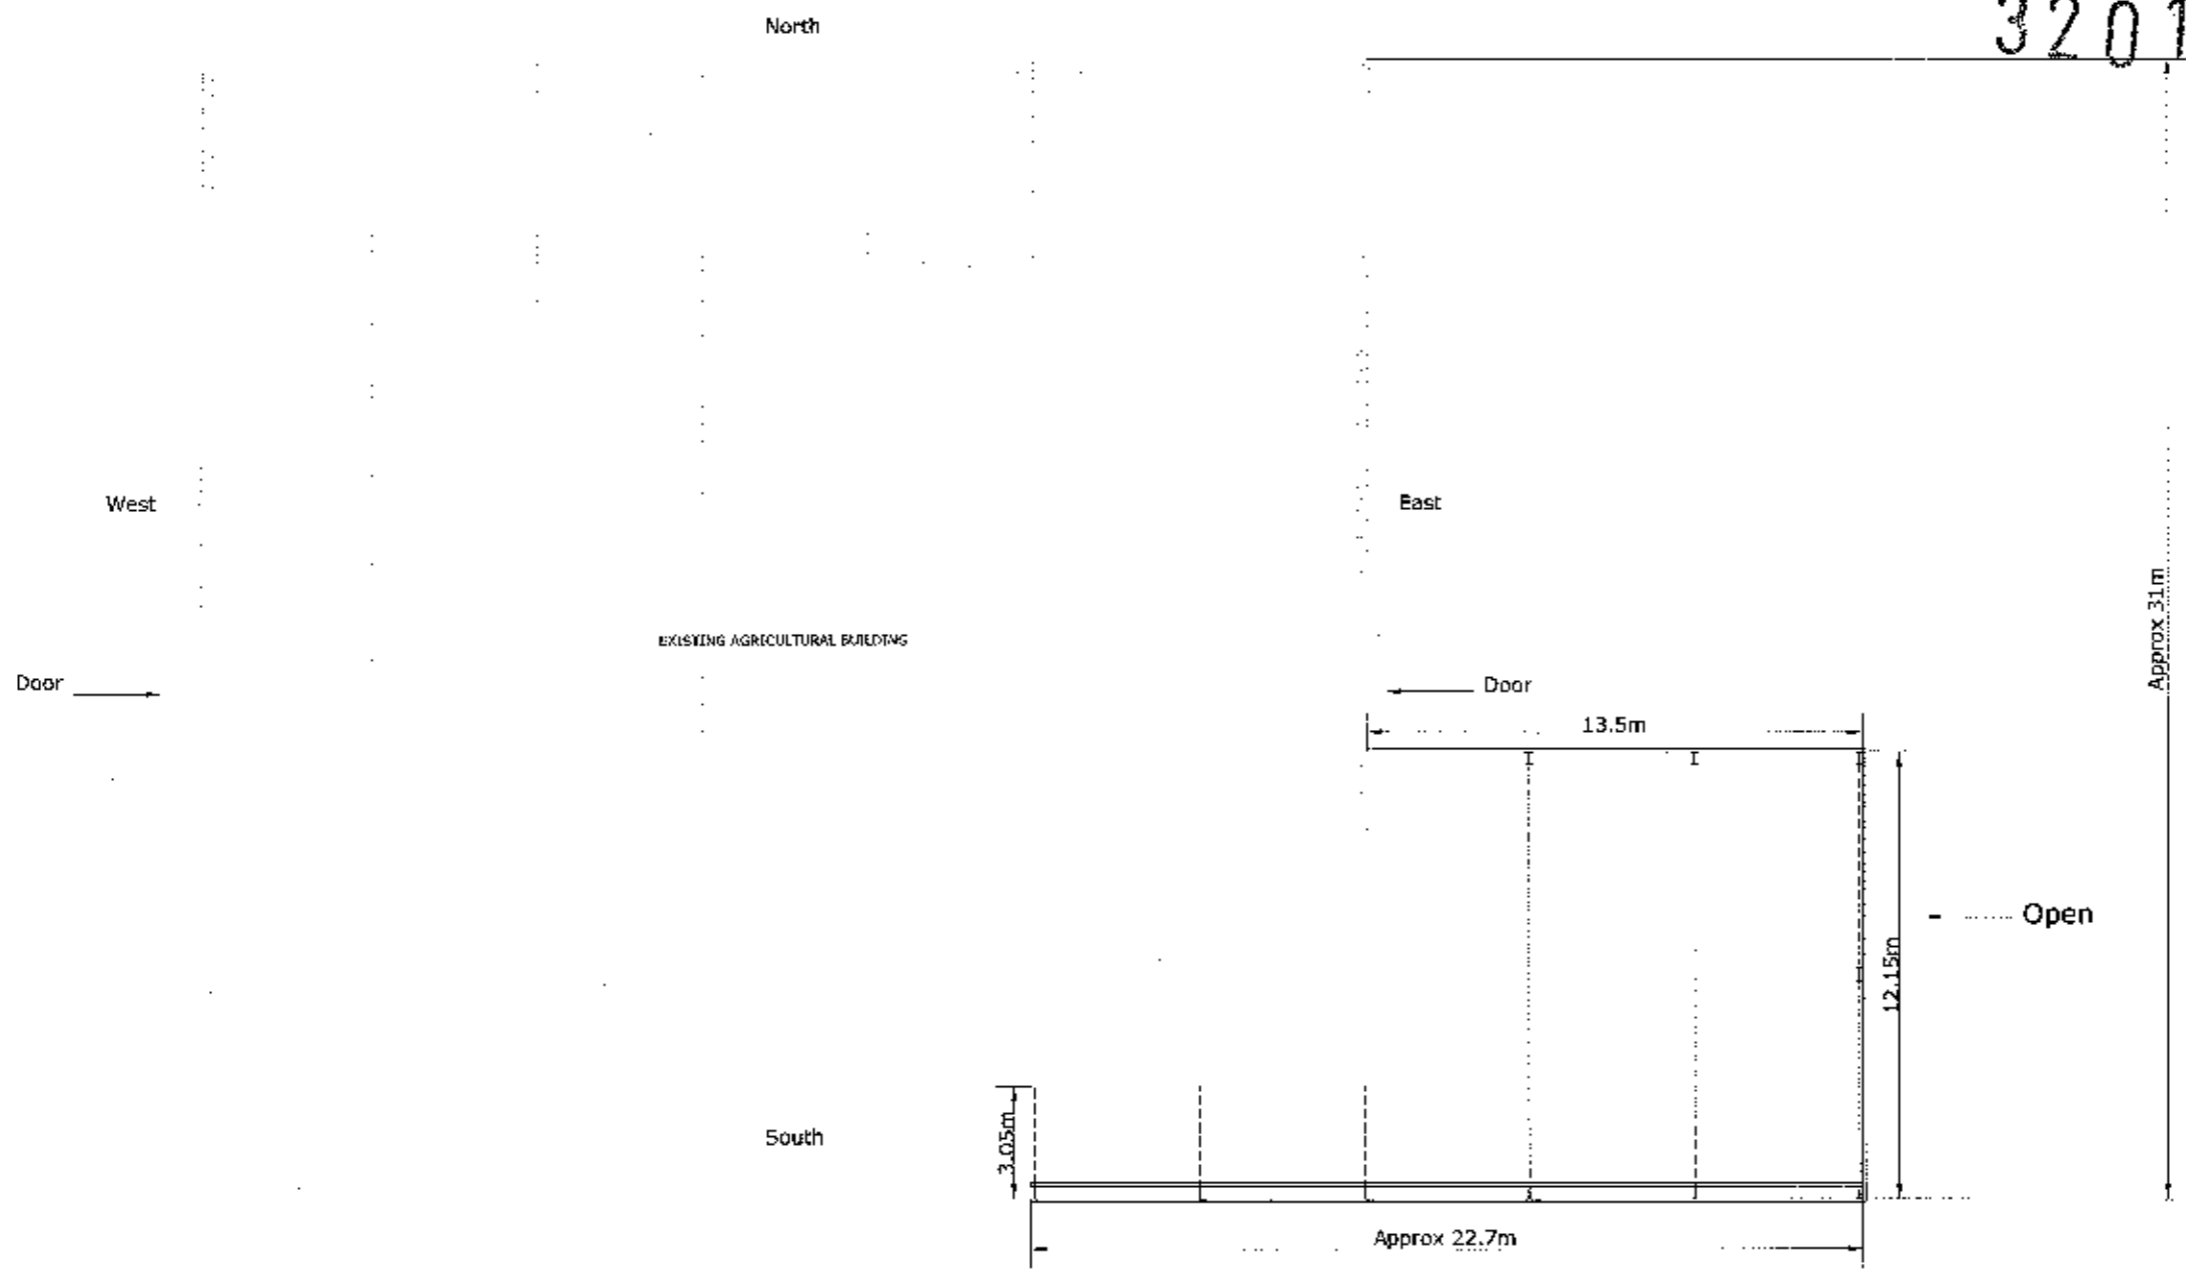

320121089P

NOTES:
 The copyright of this drawing is held by Lea Hough & Co Chartered Surveyors LLP.
 Do not scale from this drawing. All dimensions must be checked and verified by the contractor prior to works commencing on site.

REVISIONS			
REV	DESCRIPTION	DATE	APPROVED

LeaHough
 CHARTERED SURVEYORS
 Survey Valuation Design Planning Sales

Blakewater House
 20 Leeds Business Park
 Blakewater Road
 Blackburn
 Lancashire
 BB1 5RW
 Tel: 01754 758154
 Email: info@leahough.co.uk
 Web: www.leahough.co.uk

8 Eaton Avenue
 Morris Office Park
 Bucksnew Village
 Preston
 Lancashire
 PR7 7HA
 Tel: 01772 453866
 Email: info@leahough.co.uk
 Web: www.leahough.co.uk



CLIENT: Mr & Mrs R. Dean
 Hall Trees Farm
 Off Hough Clough Lane
 Chipping
 Preston
 PR3 2NT

PROJECT ADDRESS: Hall Trees Farm
 Off Hough Clough Lane
 Chipping
 Preston
 PR3 2NT

PROJECT TITLE: Proposed Extension to Agricultural Building

DRAWING TITLE: Proposed Floor Plan & Elevations

DRAWING NO: A1	PROJECT NO: BS.12-163/02	REV: 1
SCALE: 1/100	DATE: November 2012	DRAWN BY: ef