




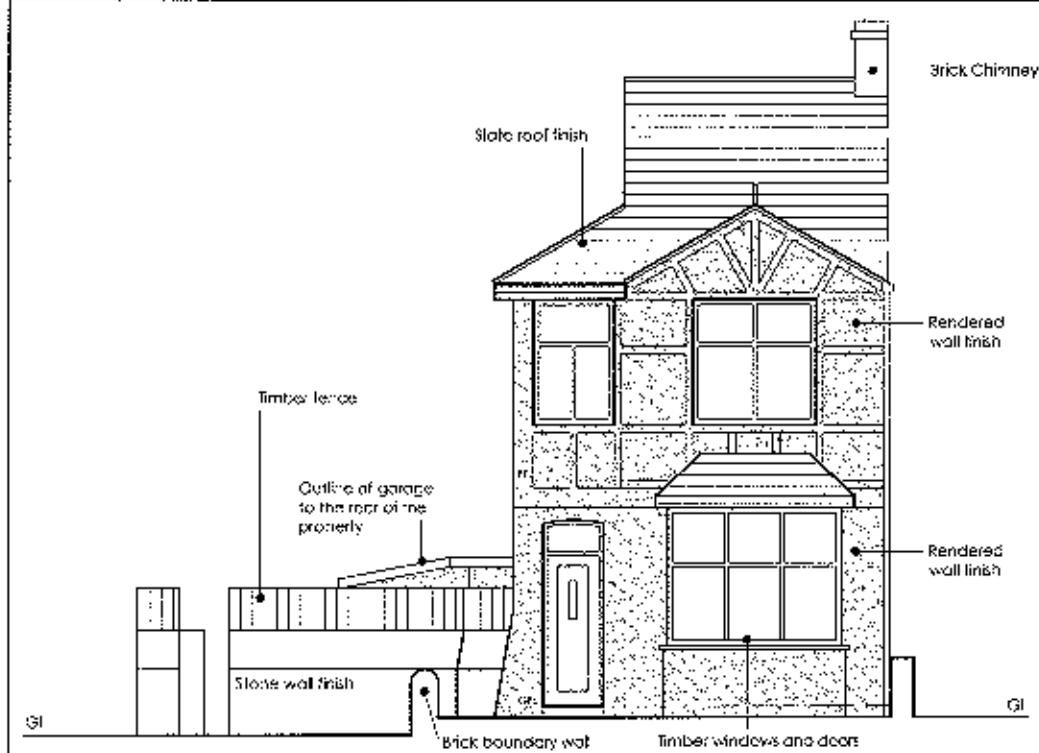


North West Elevation
(Main Property)

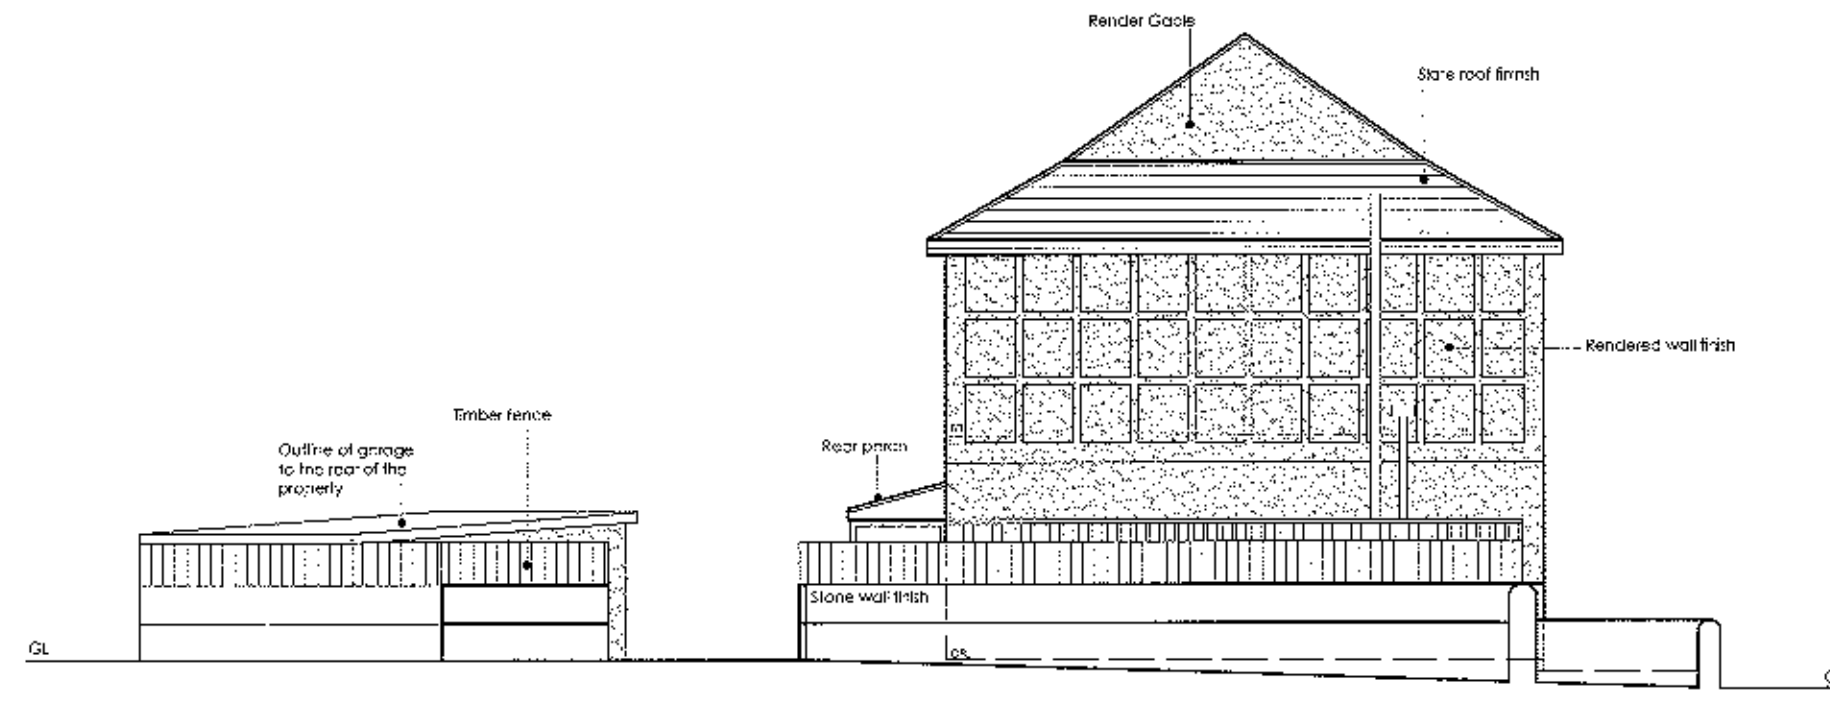


South West Elevation (Main Property)

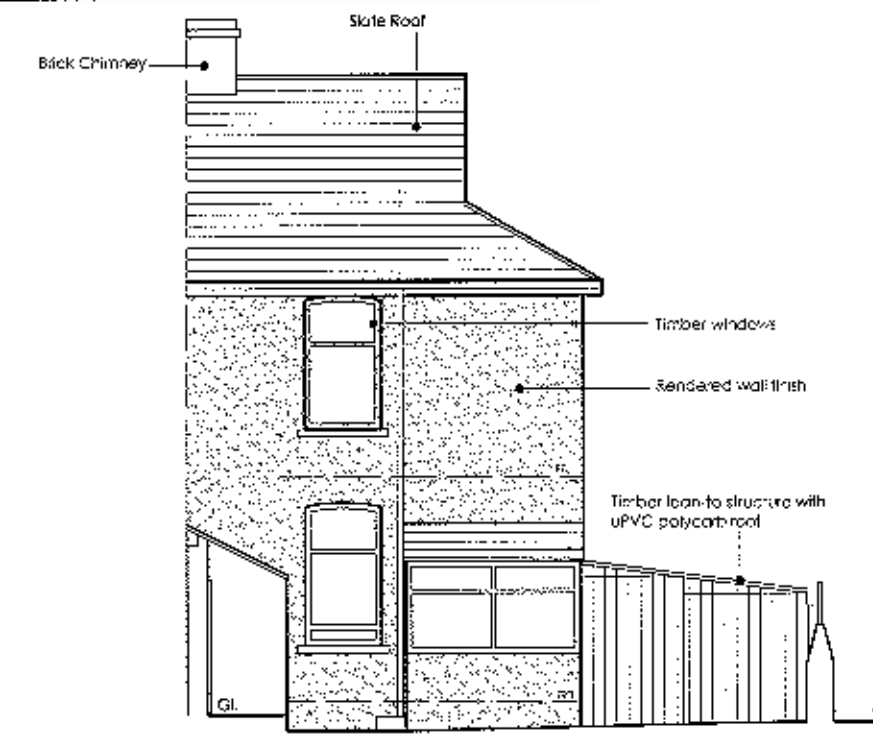


South East Elevation
(Main Property)

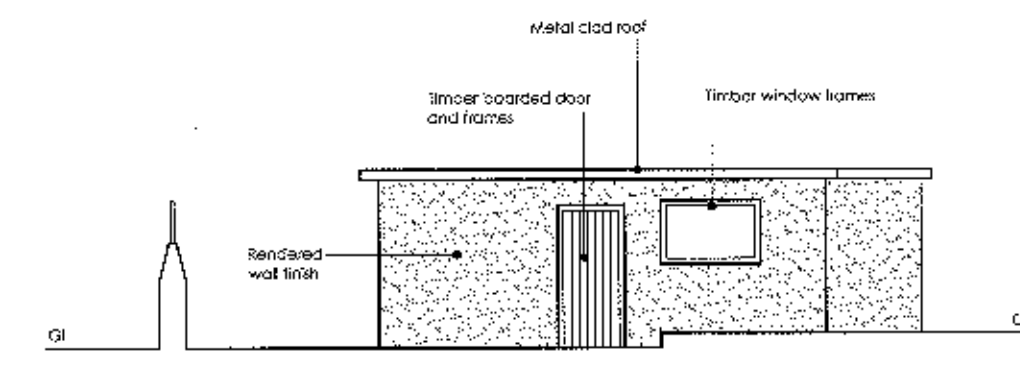


North West Elevation
(Garage)

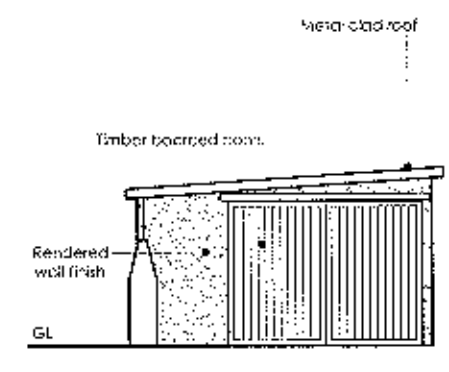

South West Elevation
(Garage)

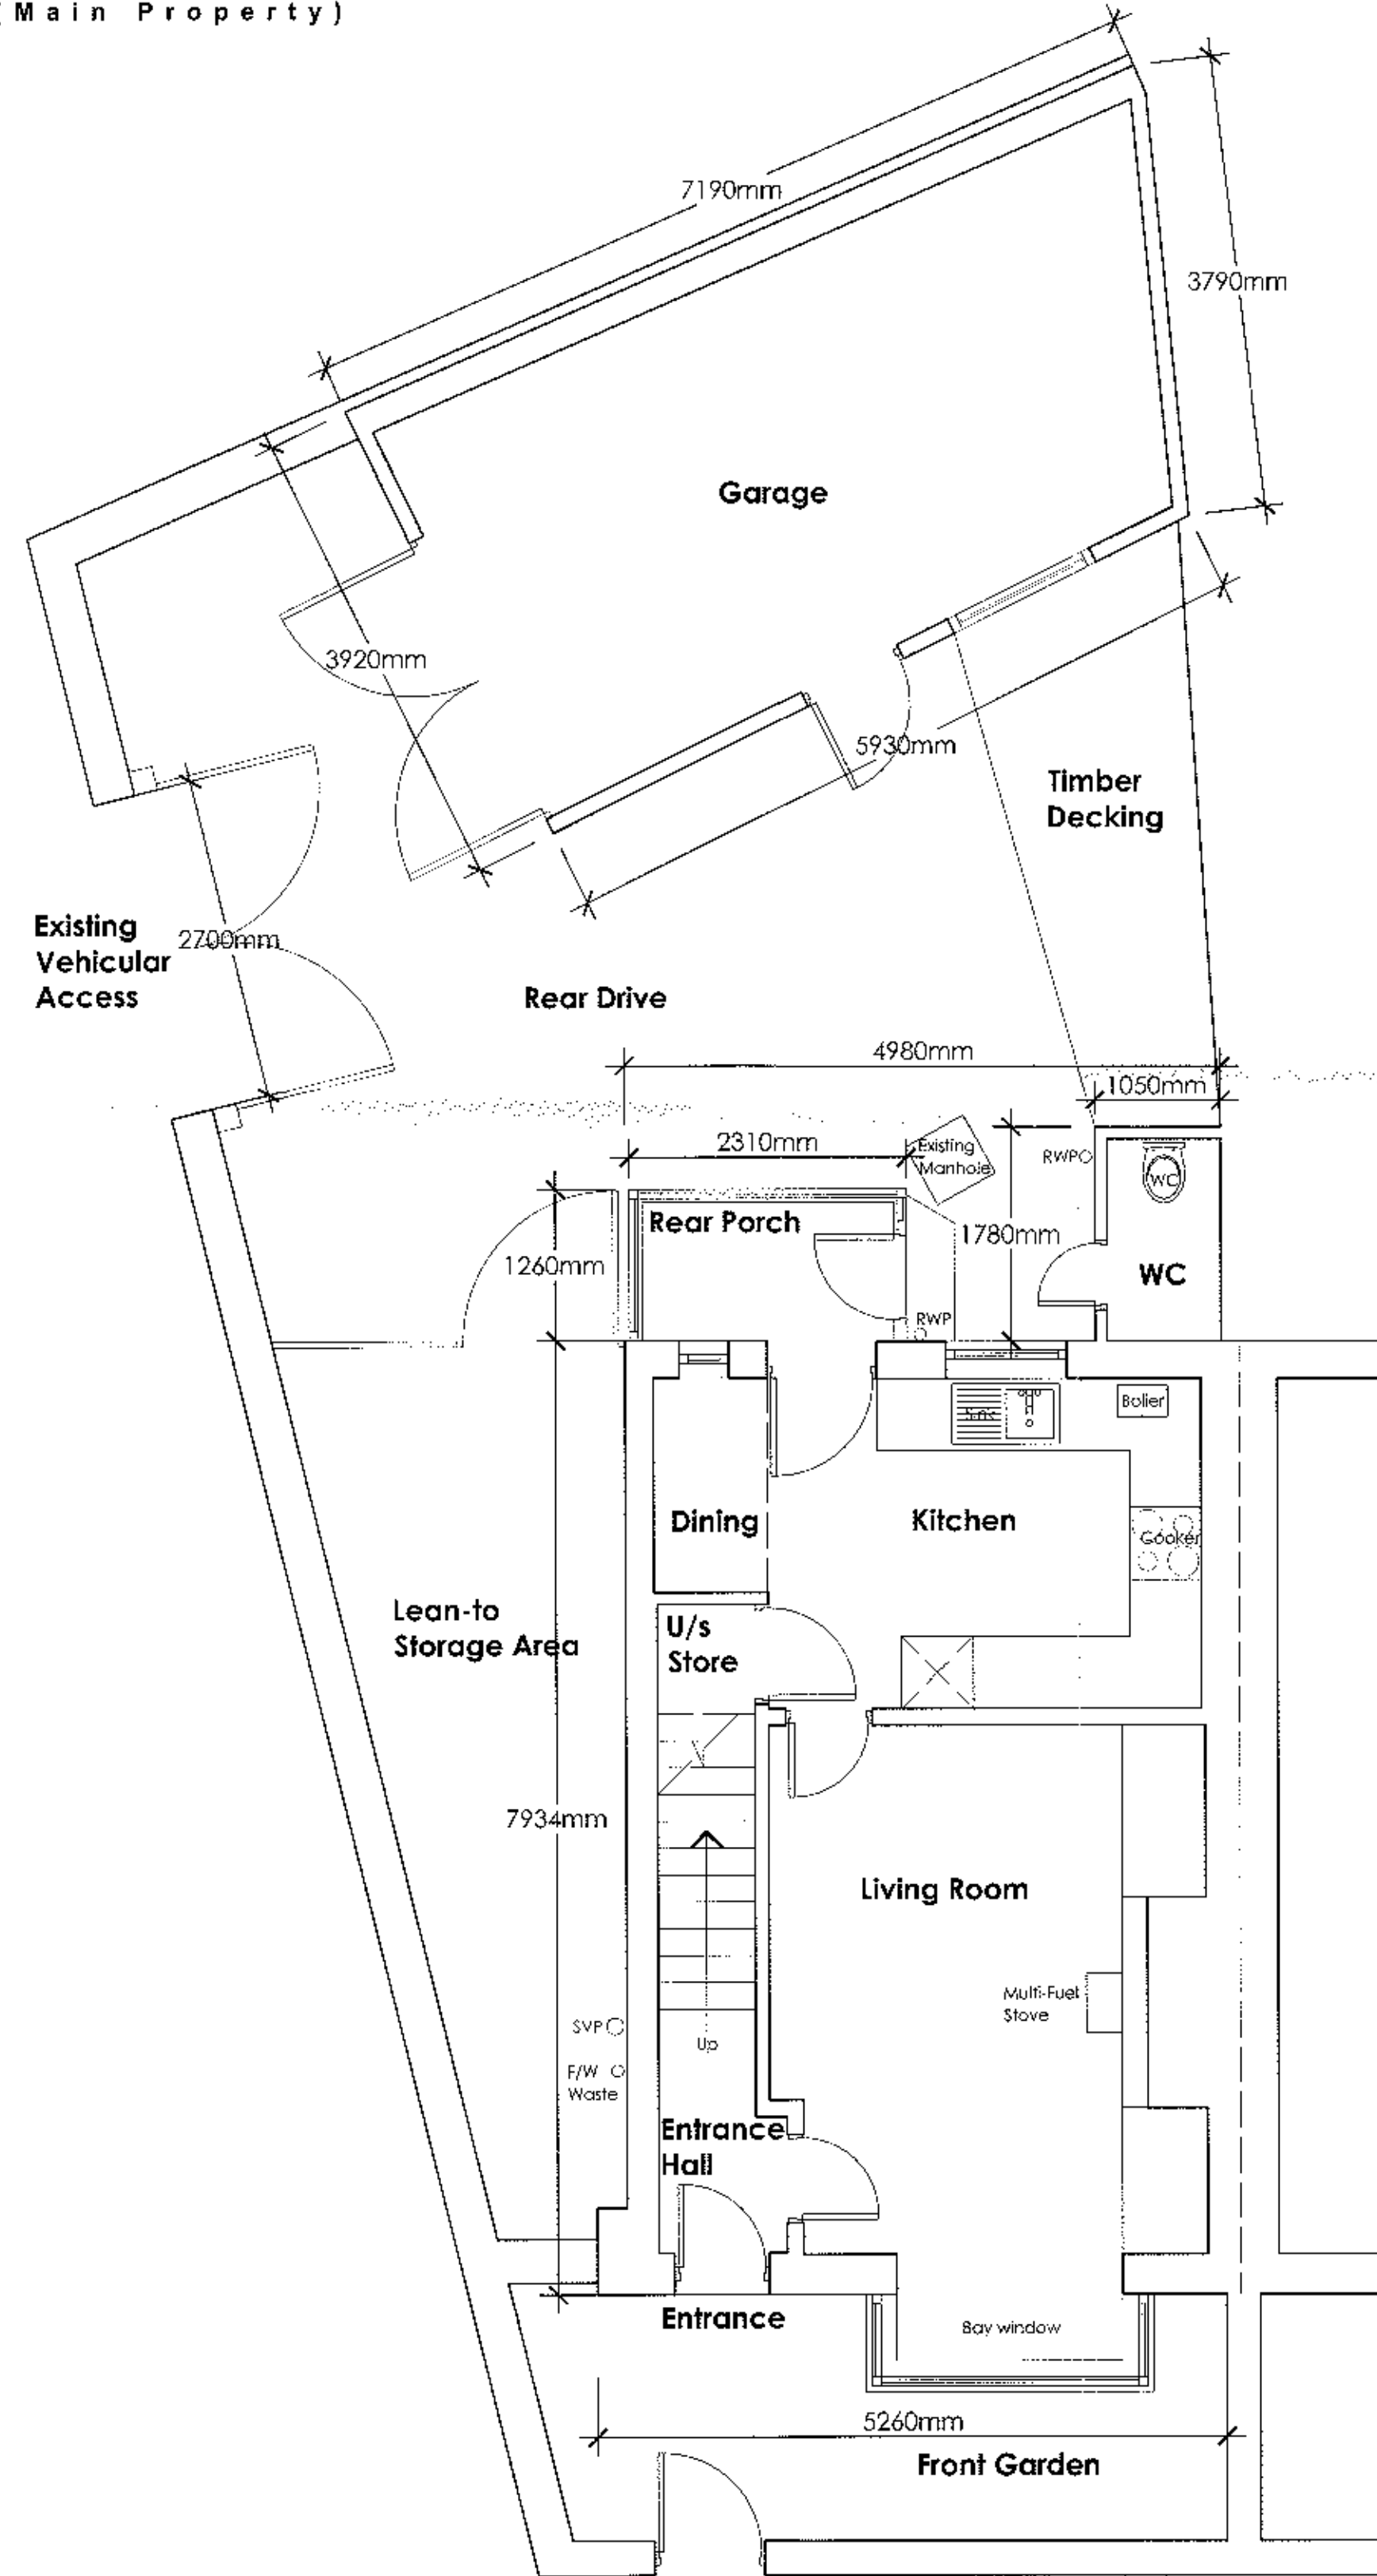

Ground Floor Plan

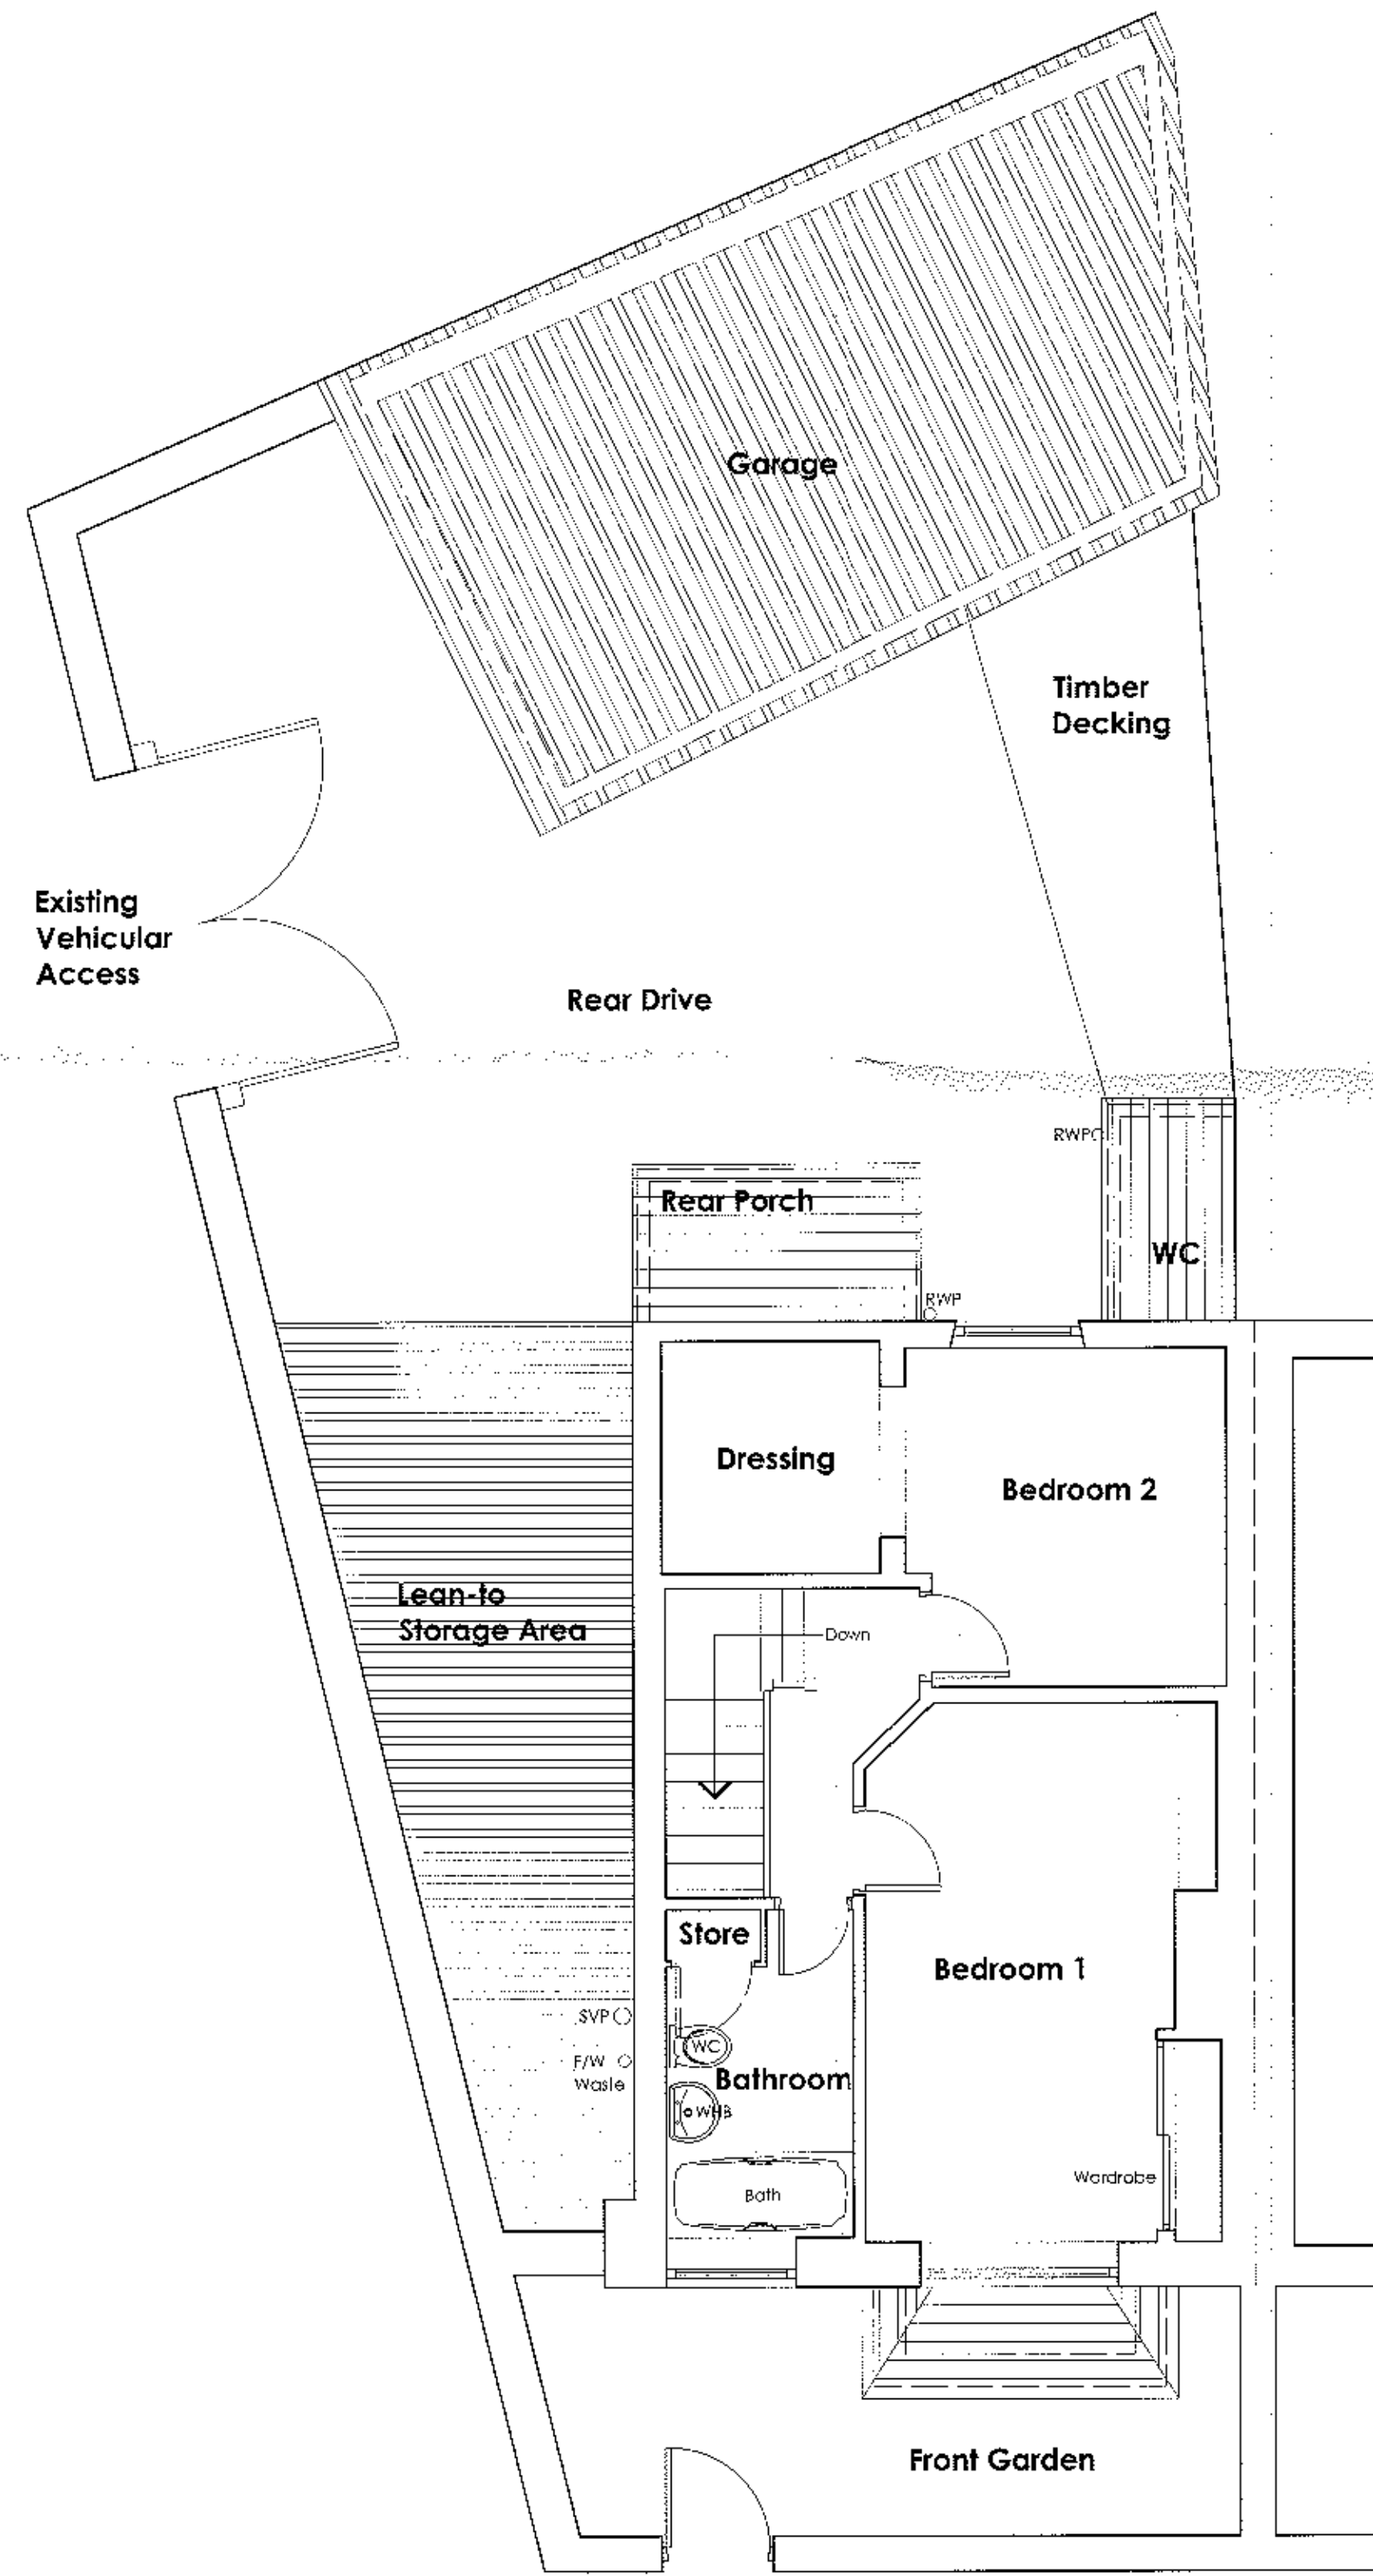

First Floor Plan



Location / Site Plan

[1:1000]

320121116P

Client
Mrs D. Birch

Job Title
Proposed change of use for
33 Salthill Road
Clitheroe
Lancashire

Drawing Title
Existing Survey Drawing

Scale
1:50/100@A1

Date
Nov 2012

Drawn
PC

spa
SUNDERLAND PEACOCK & ASSOCIATES ARCHITECTS
SUNDERLAND PEACOCK & ASSOCIATES LTD
HAZELMEERE, PAVILION ROAD, CLITHEROE
LANCASHIRE, BB7 2AG
T 01202 421178 F 01202 457128
E 116@spasunderlandpeacock.com
www.sunderlandpeacock.com

4304-01