




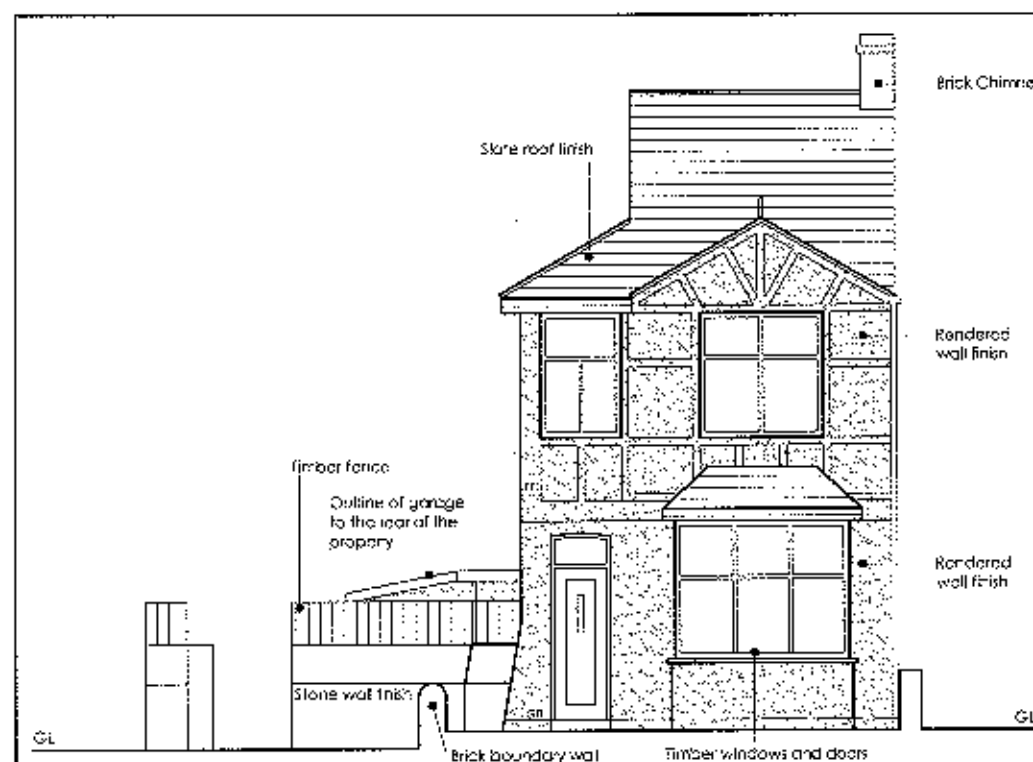


North West Elevation
(Main Property)

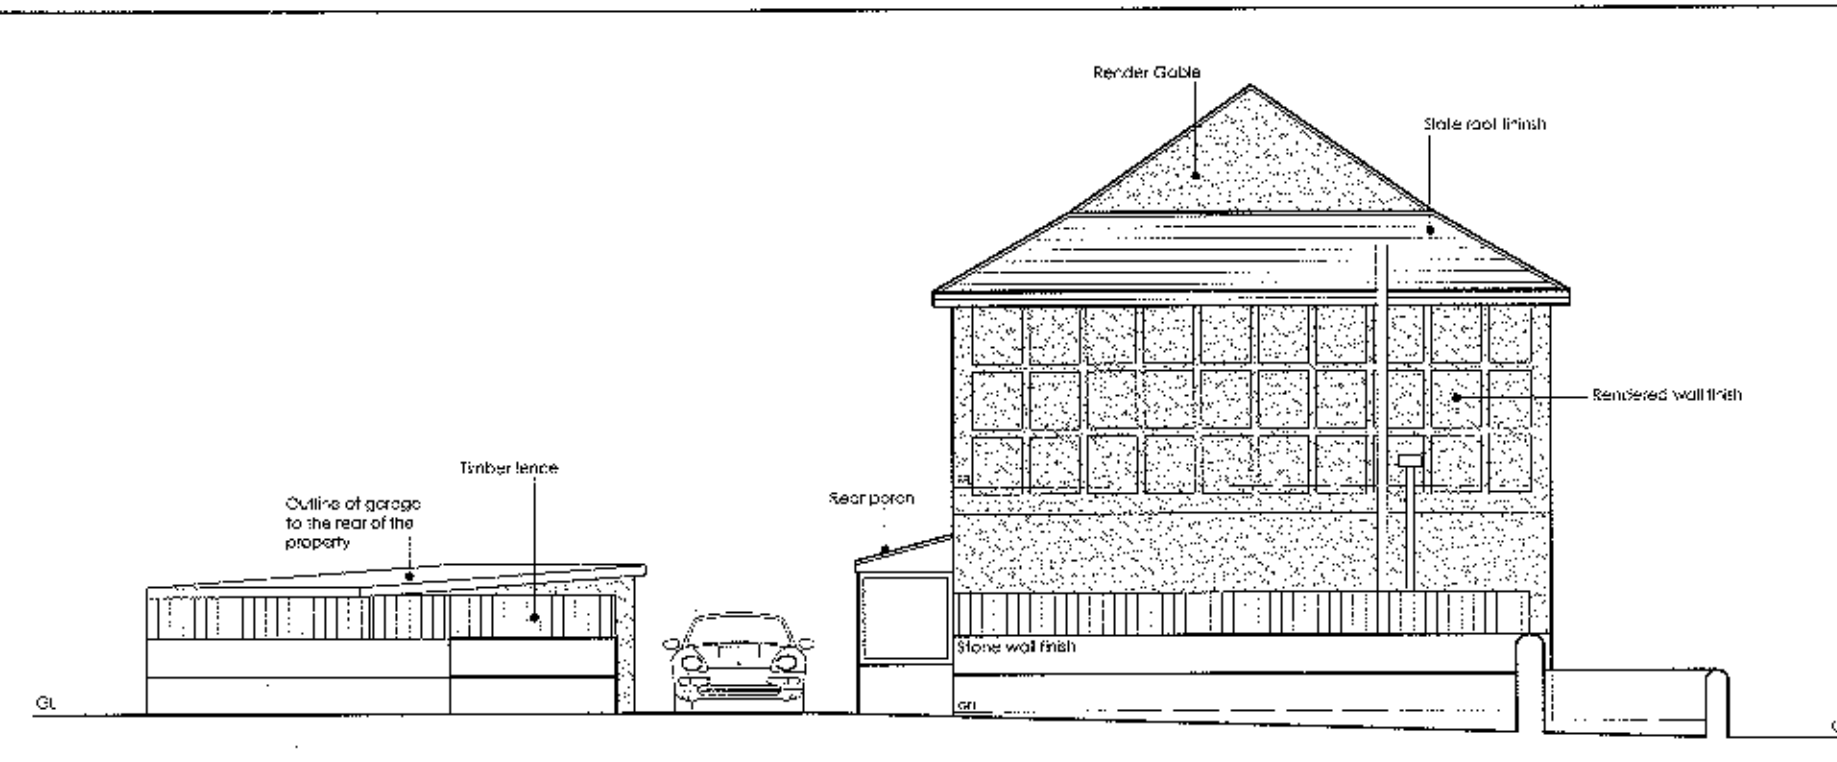


South West Elevation (Main Property)

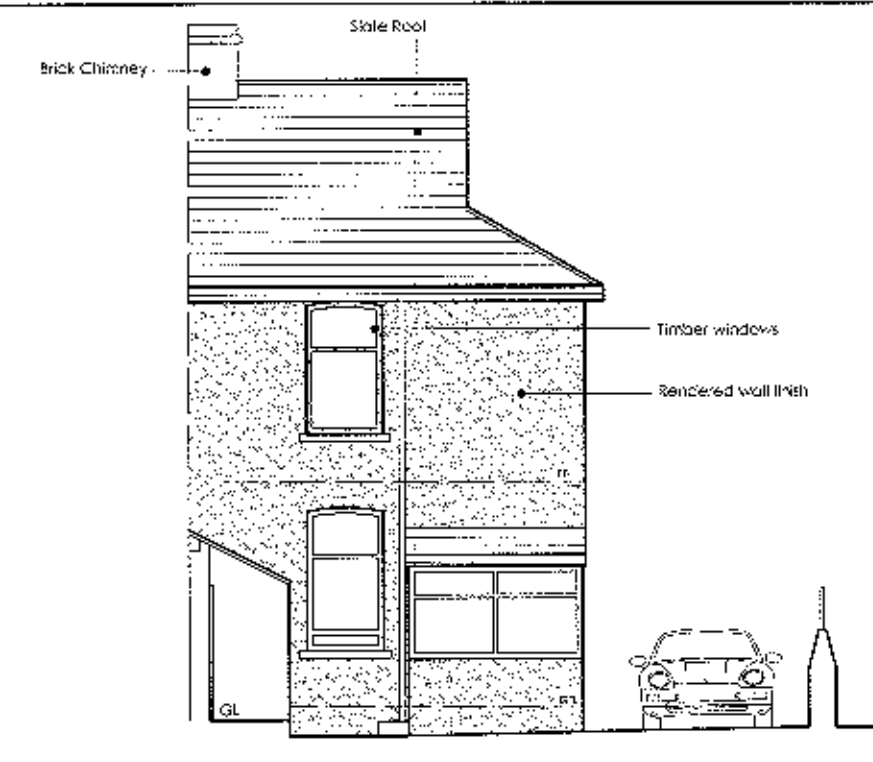


South East Elevation
(Main Property)

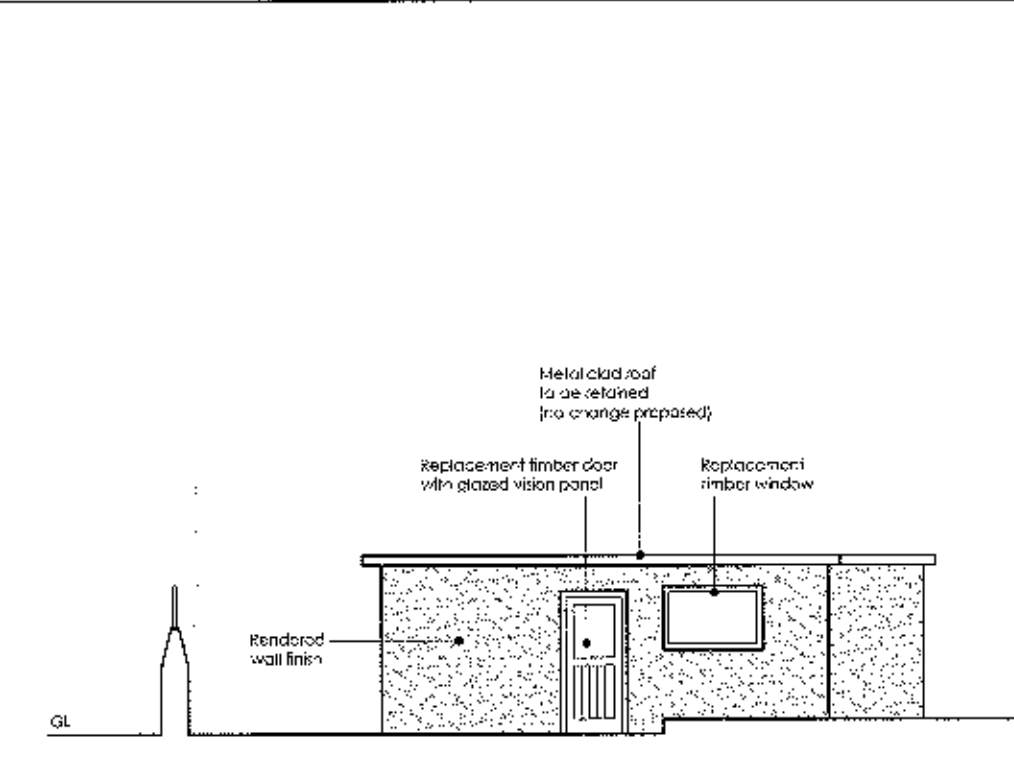


North West Elevation
(Garage)

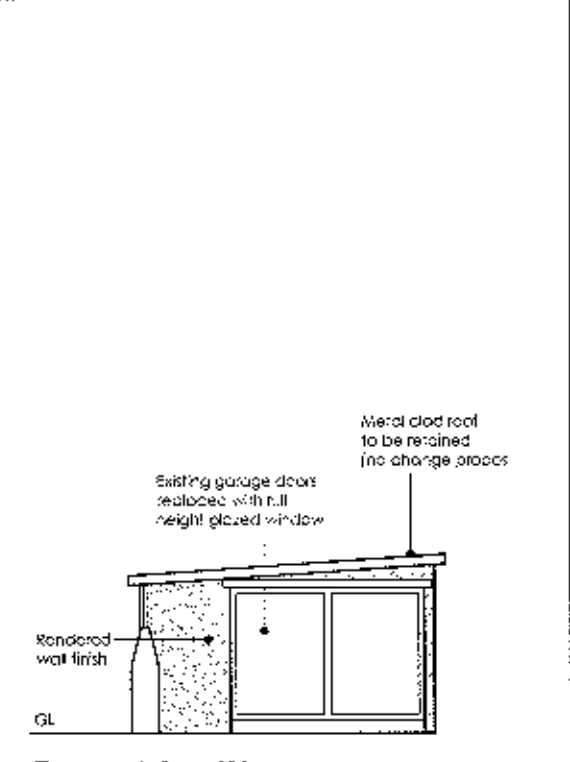

South West Elevation
(Garage)

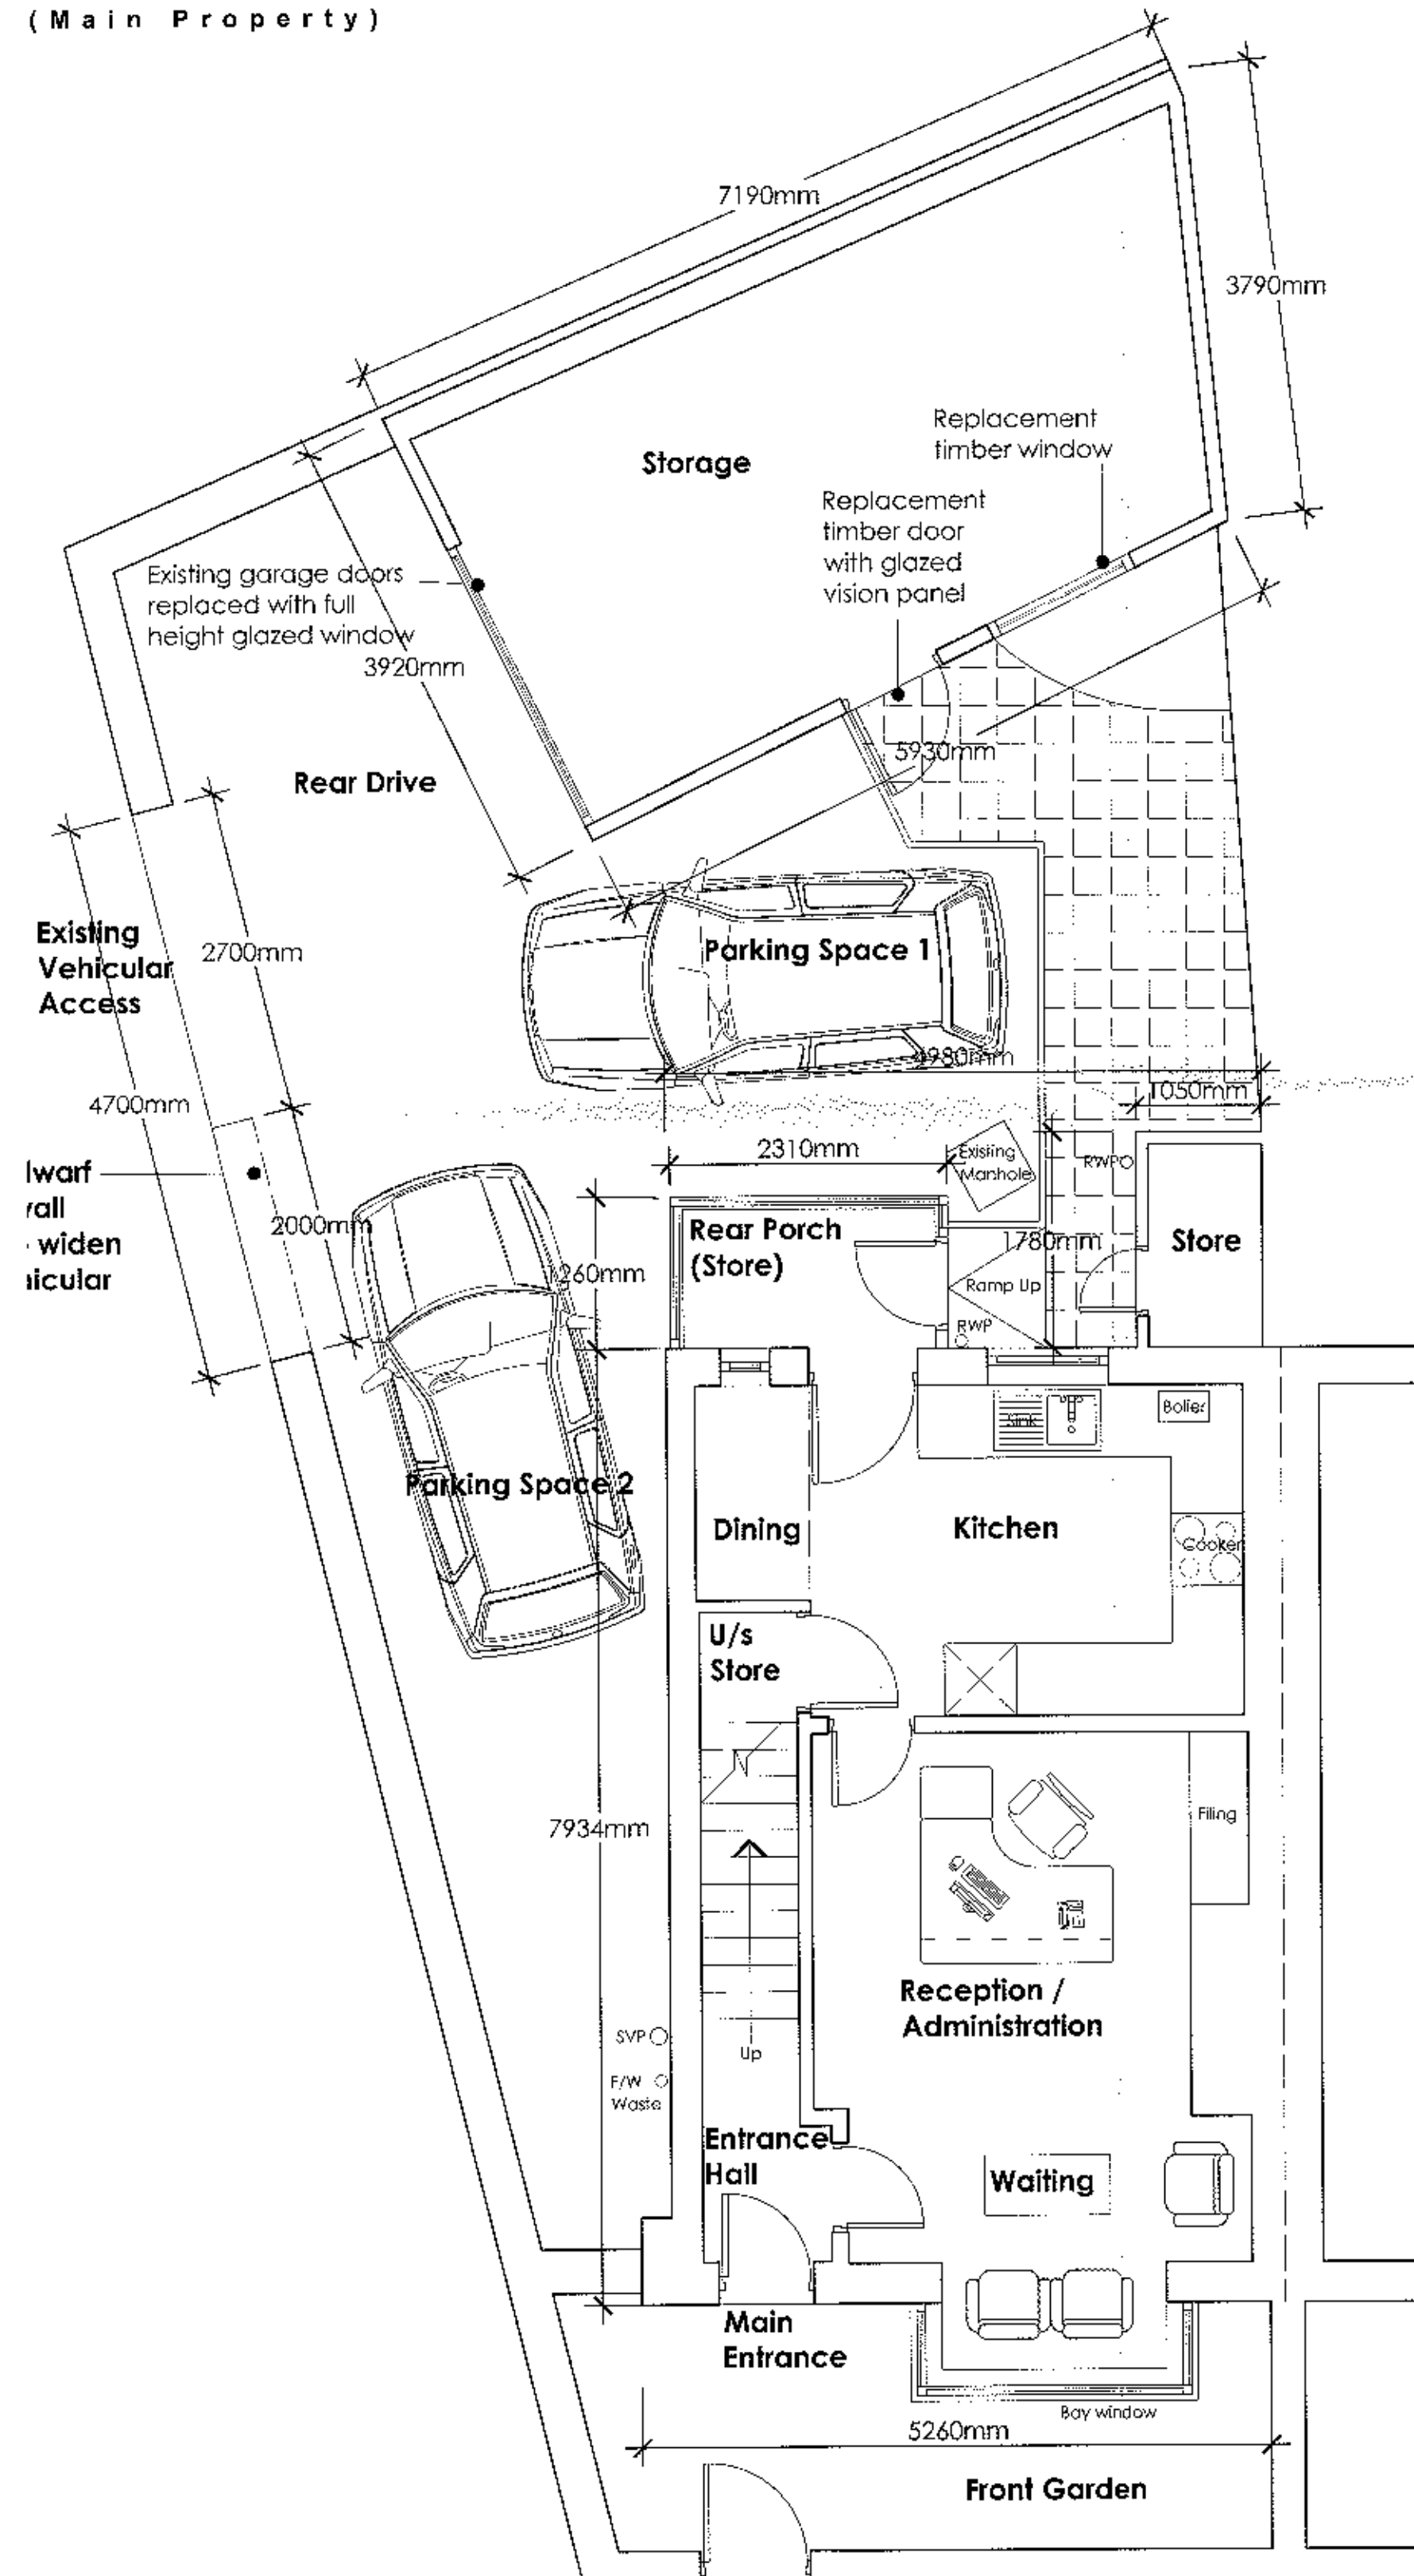

Ground Floor Plan

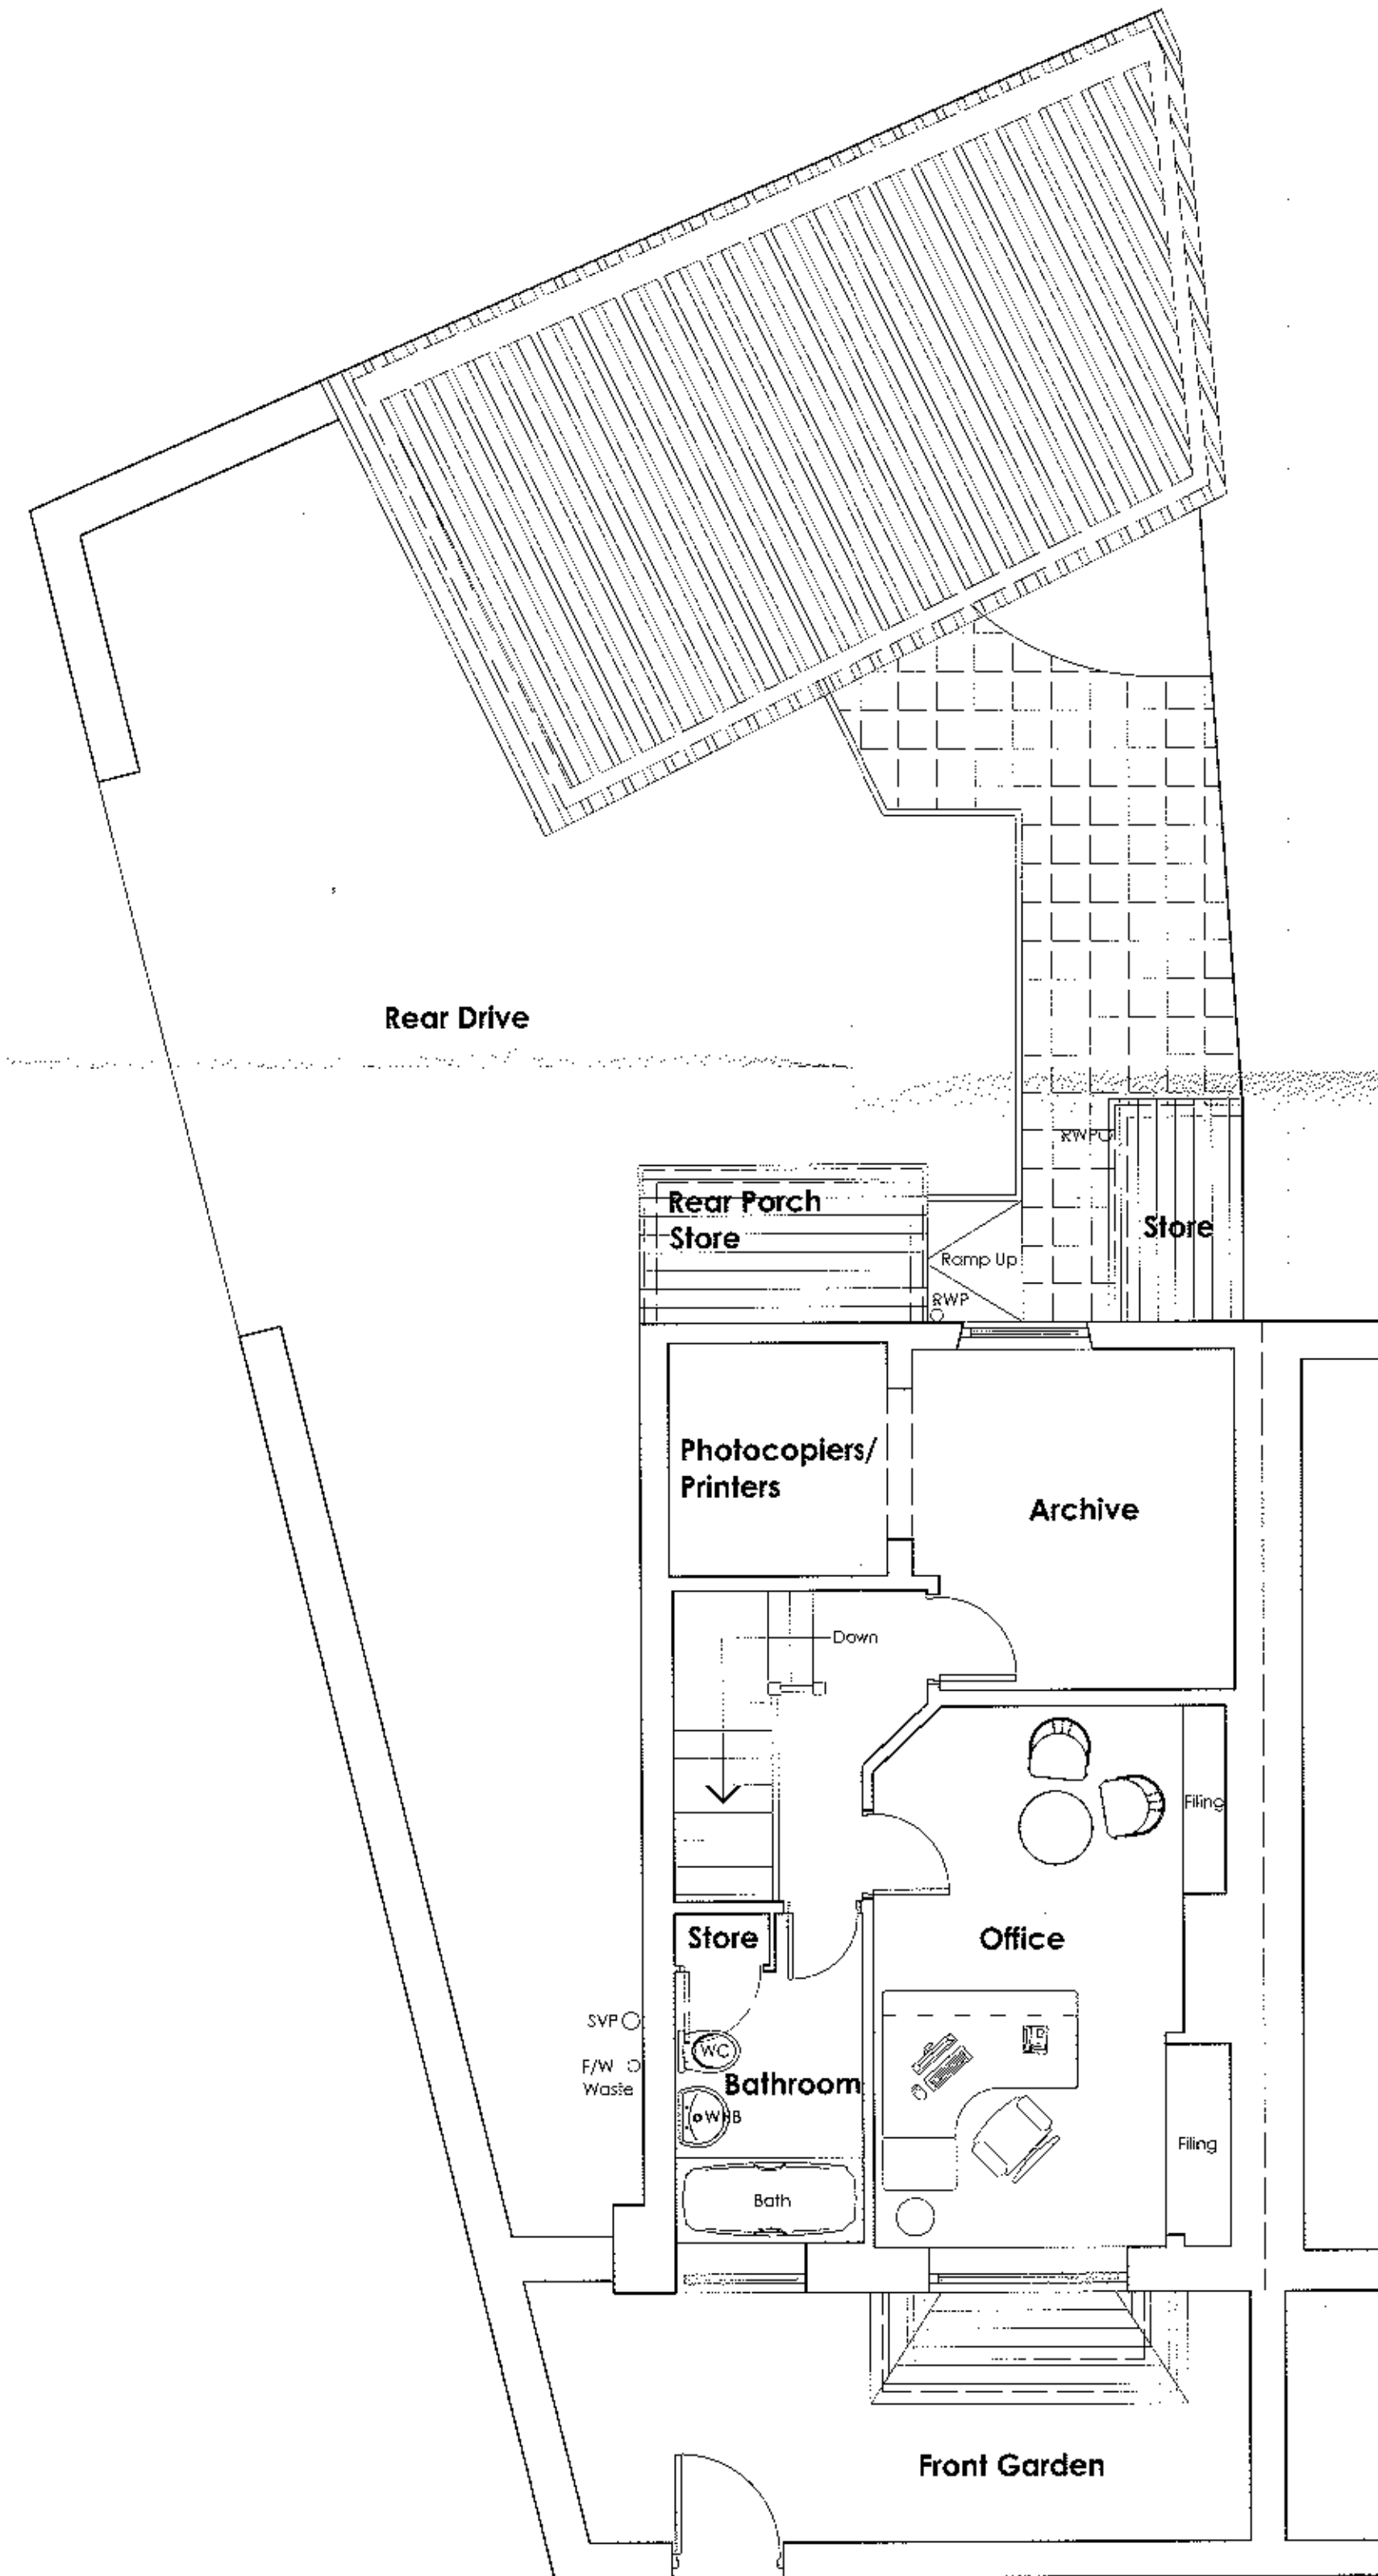

First Floor Plan



Location / Site Plan

[1:1000]

320121116P

Client Mrs D. Birch		
Job Title Proposed change of use for 33 Salthill Road Clitheroe Lancashire		
Drawing Title Proposed Change of Use		
Scale 1:50/100@A1	Date Nov 2012	Drawn PC

spa
SUNDERLAND PEACOCK & ASSOCIATES LTD.
HAZELWIRE, PRULCO ROAD, CLITHEROE
LANCASHIRE, BB5 2AG
T 01206 425176 F 01206 427328
E info@spapeacock.co.uk
WWW.SPAPCAK.CO.UK

4304-02