



EXISTING GROUND FLOOR PLAN

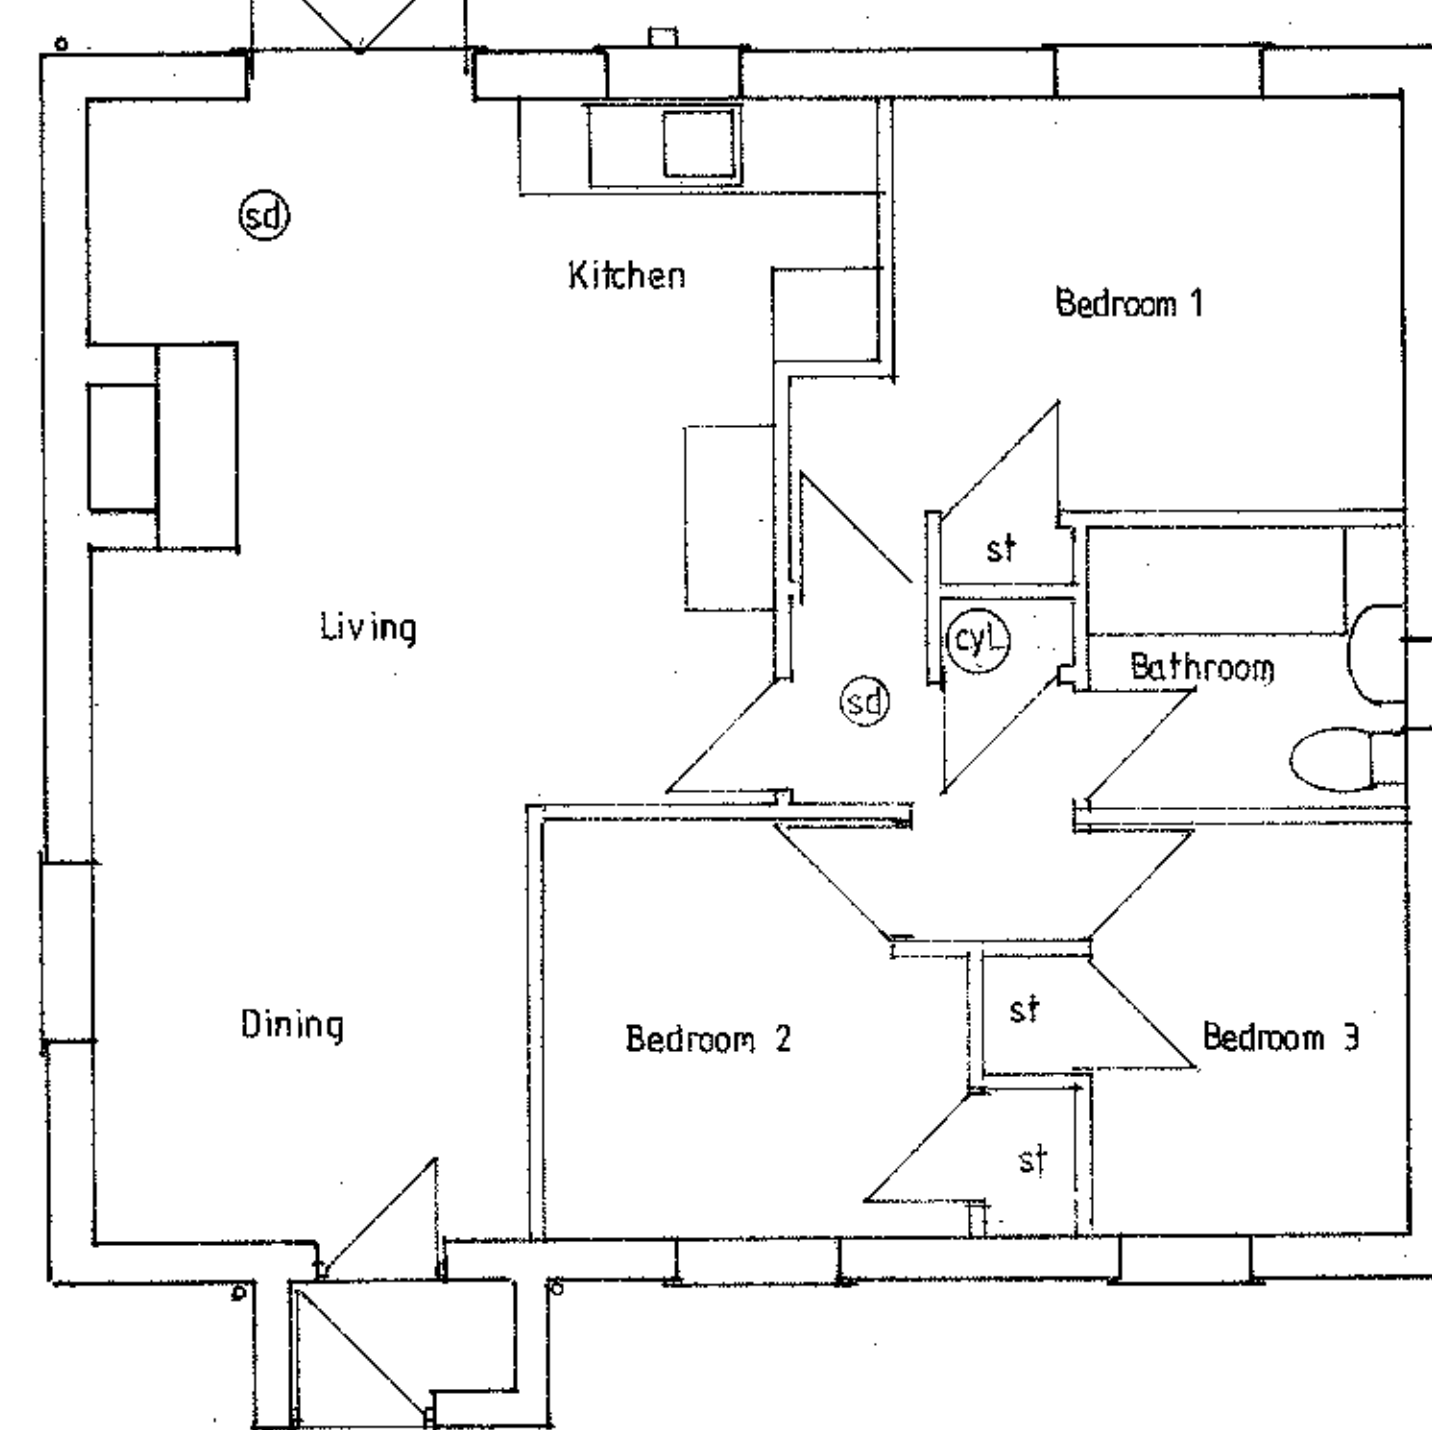


PROPOSED REAR ELEVATION

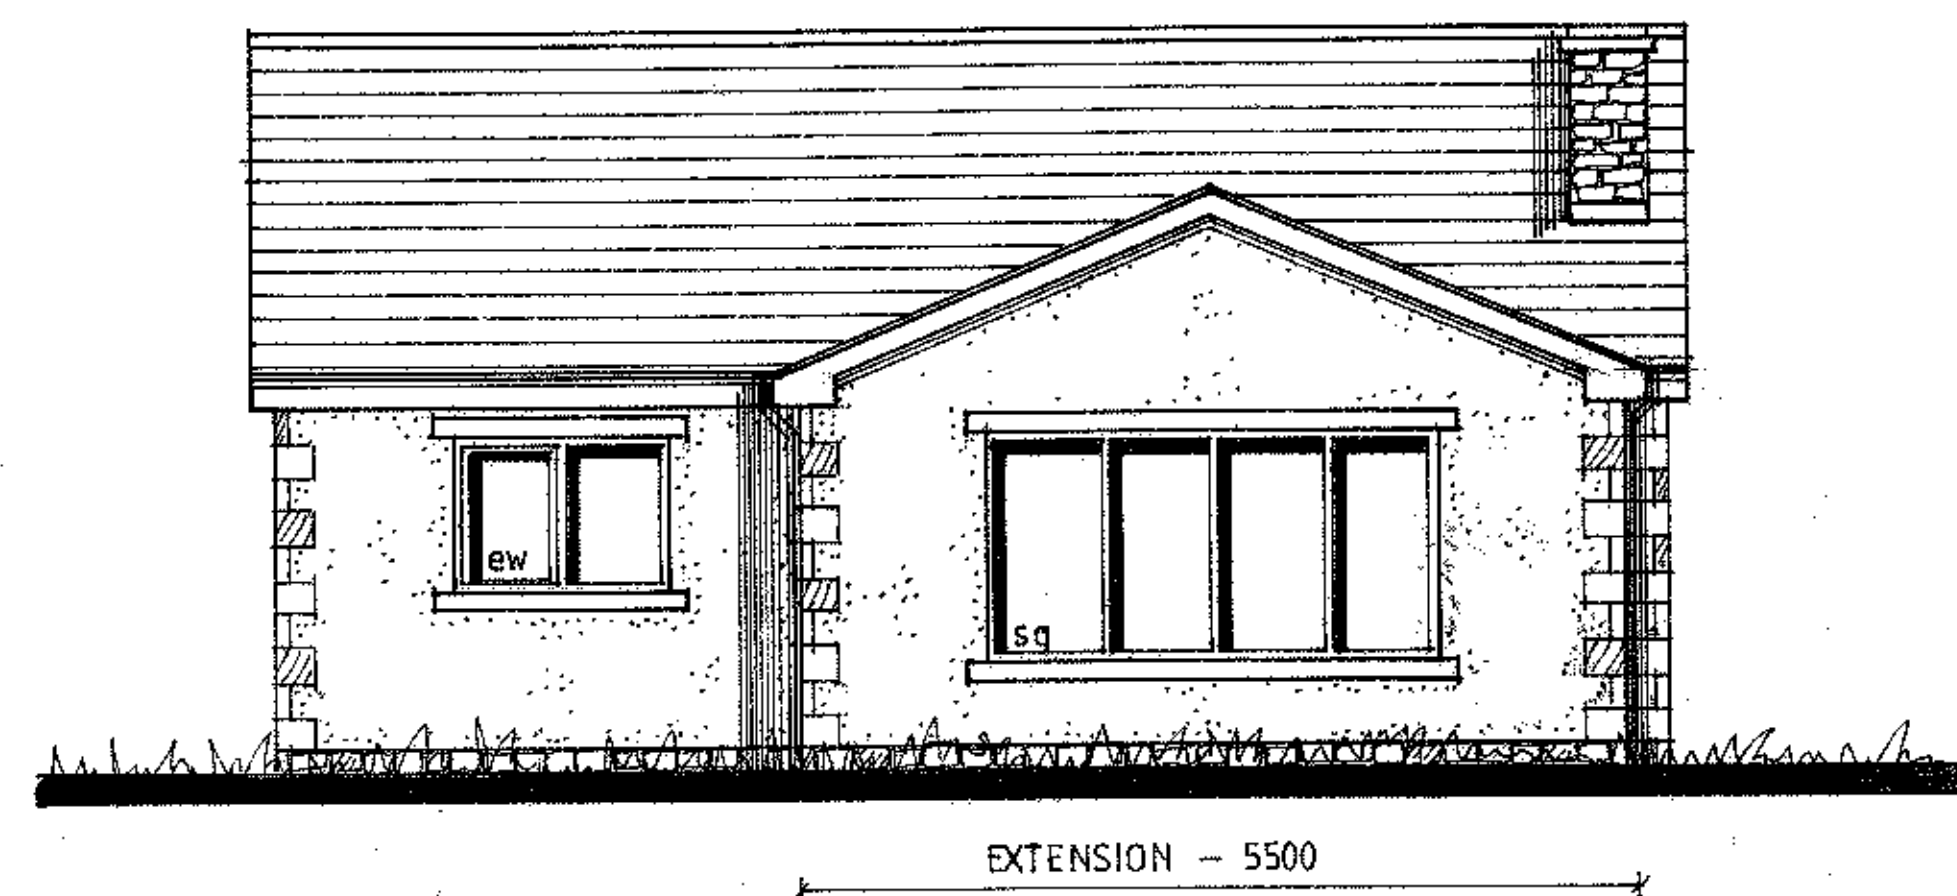


- Second hand blue slate to roof
- Black timber fascia boards
- Two coat render to match existing
- Black gutters & rainwater pipes
- Stone quoins and plinth course
- Timber effect upvc windows & doors to match


EXISTING ELEVATIONS

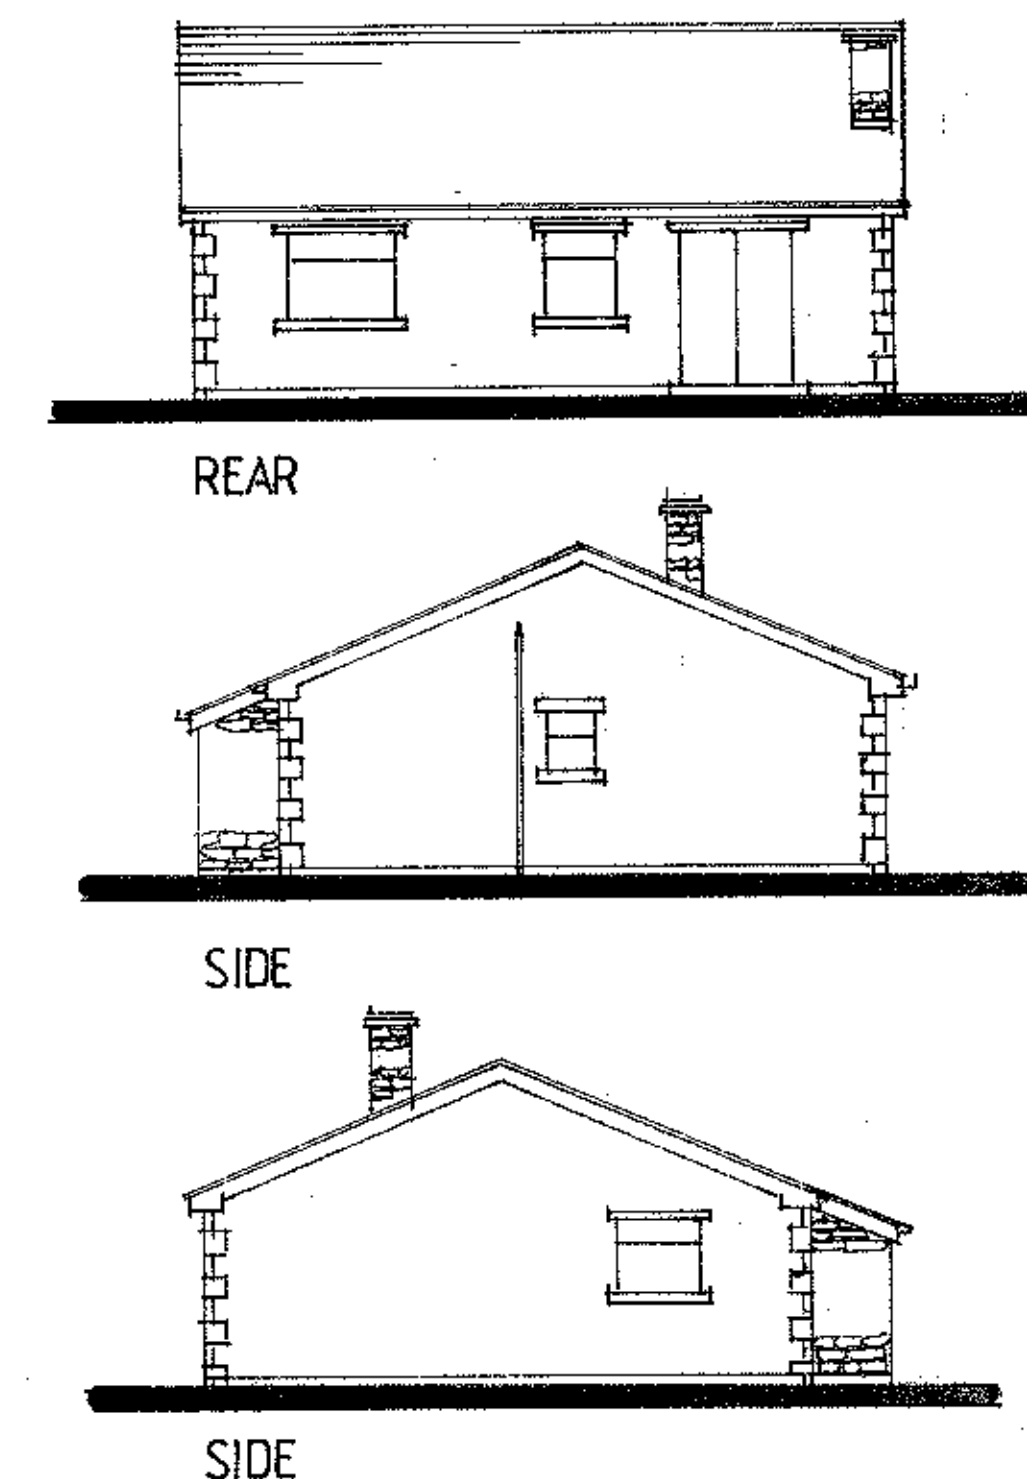


PROPOSED SINGLE STOREY EXTENSION

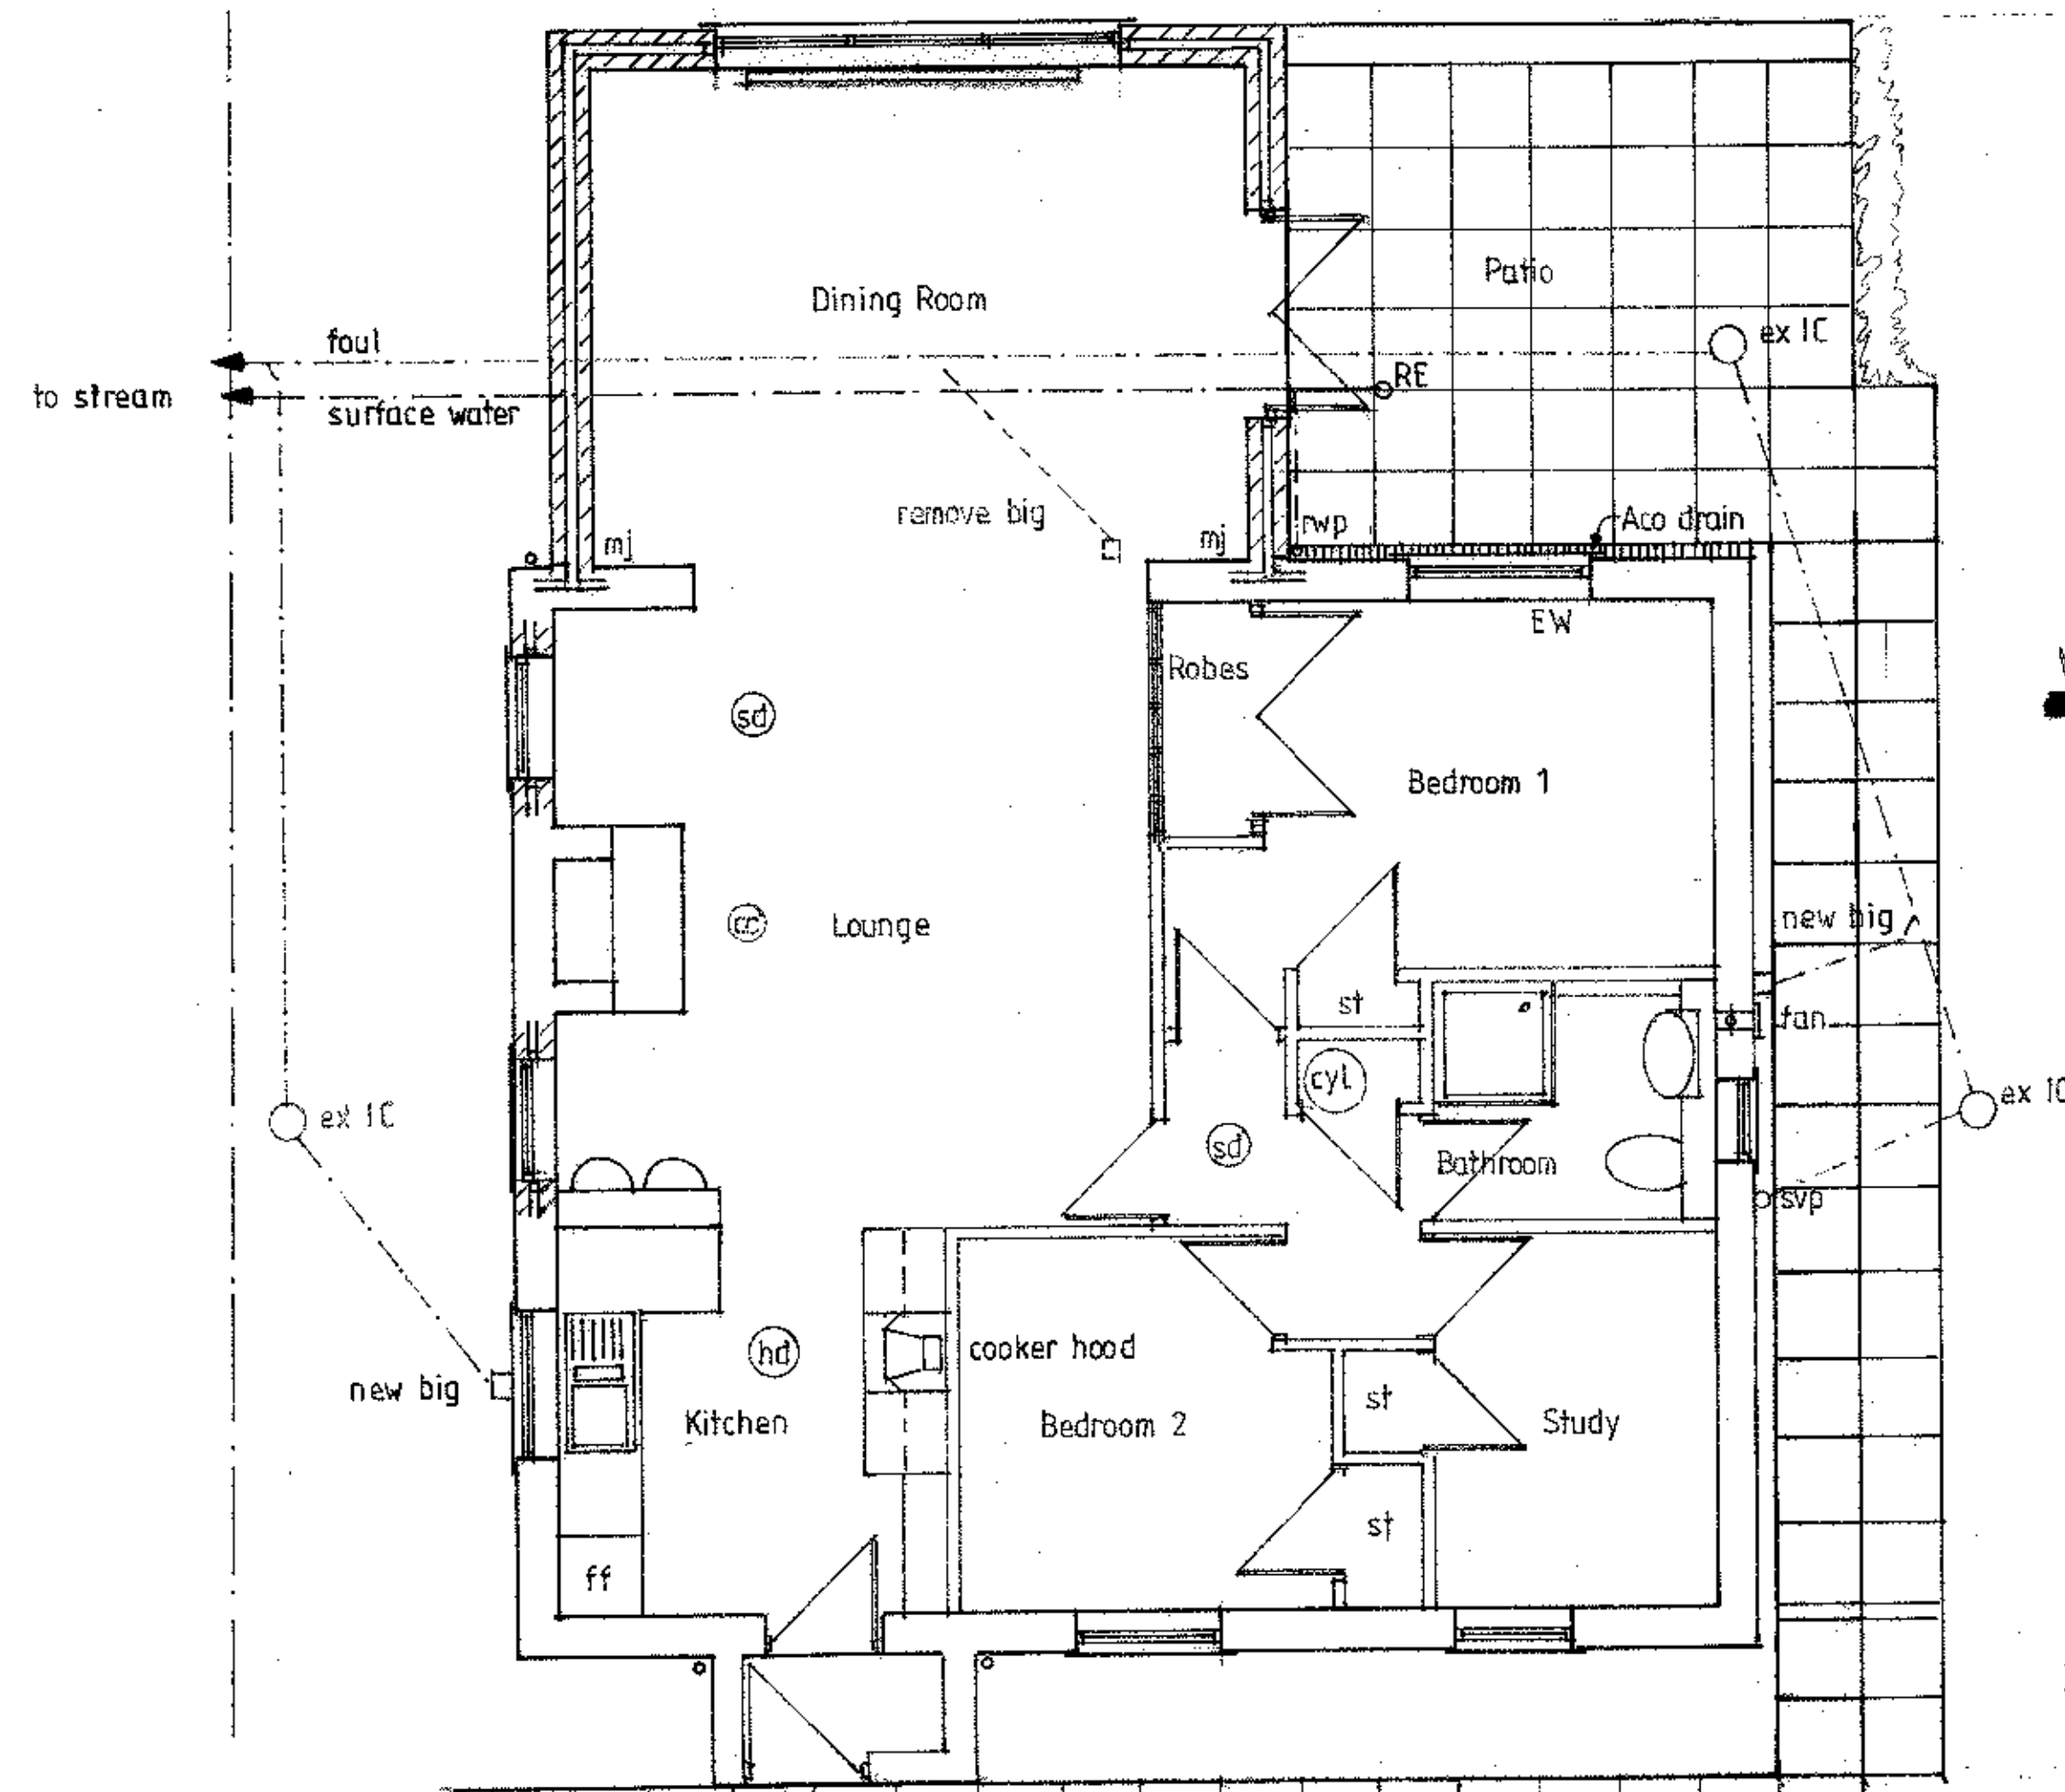


PROPOSED GROUND FLOOR PLAN

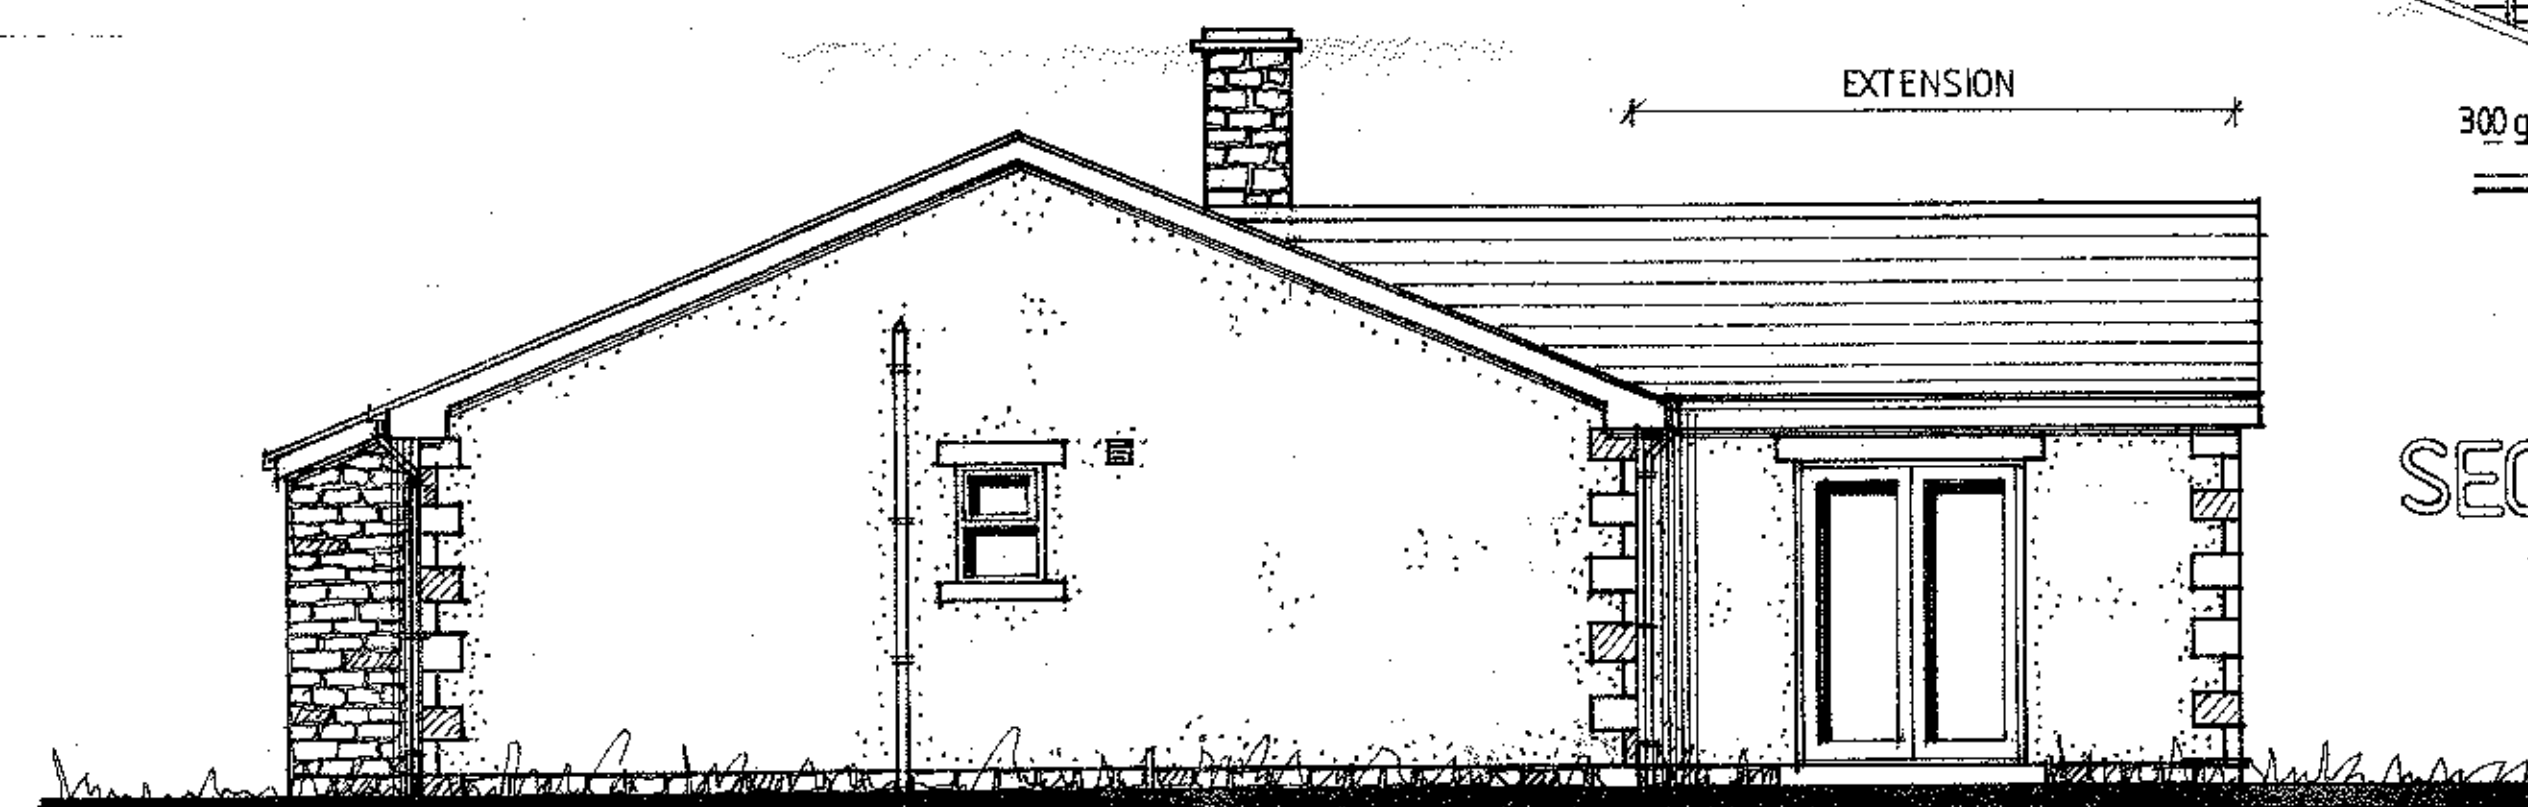

PROPOSED SIDE ELEVATION

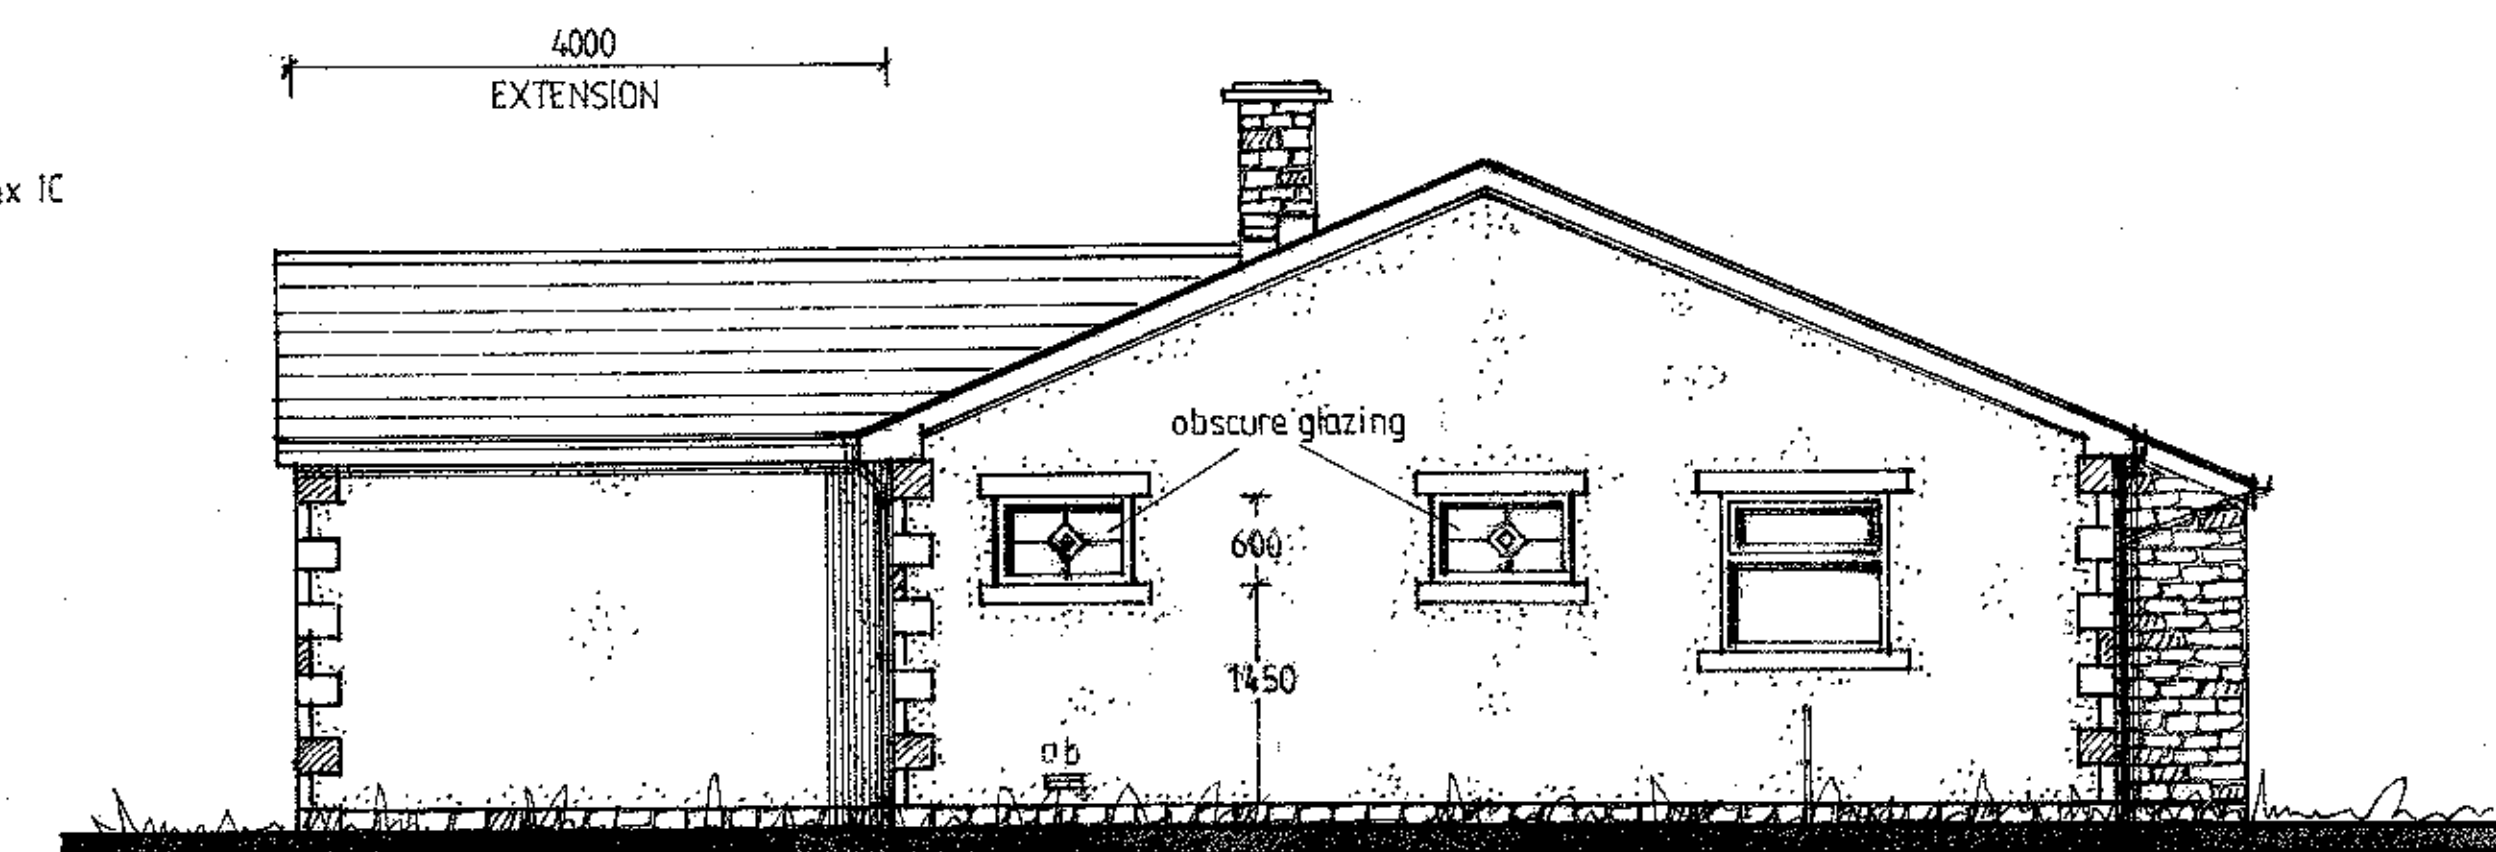

PROPOSED SIDE ELEVATION

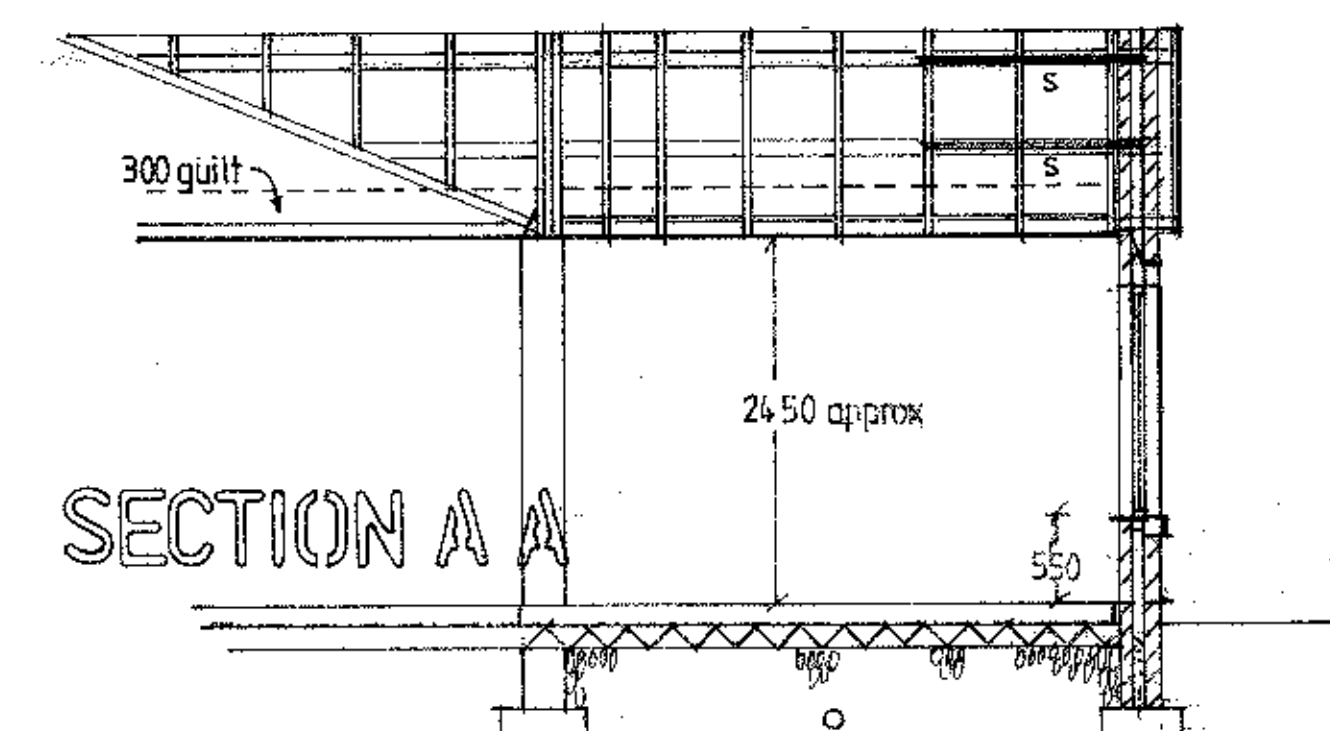

SECTION A A

PROPOSED SINGLE STOREY EXTENSION AND INTERNAL ALTERATIONS

FOR MR BILLY GASKELL
AT KINGFISHER COTTAGE
WHALLEY ROAD
SABDEN
BB7 9DT

320130022

DONAHUE DESIGNS

SCALE 1:50 1:100

DRAWING NO

DATE NOV. 2012

1/3/2012