





NORTH EAST

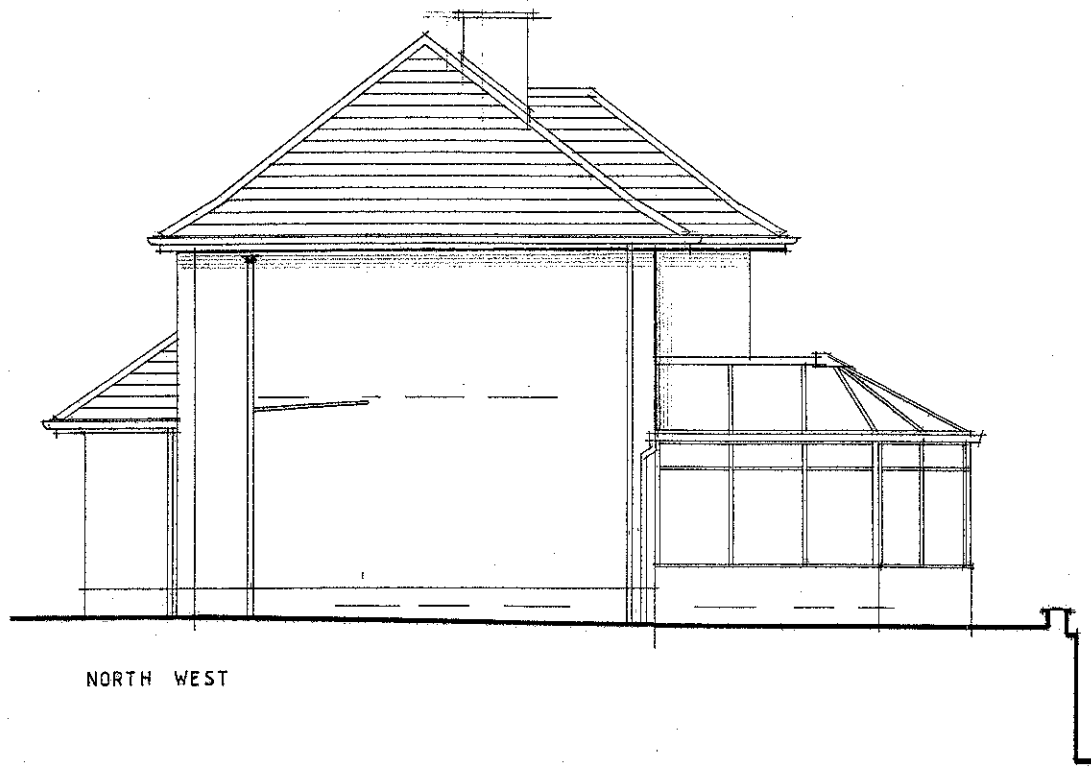


NORTH WEST



SOUTH WEST

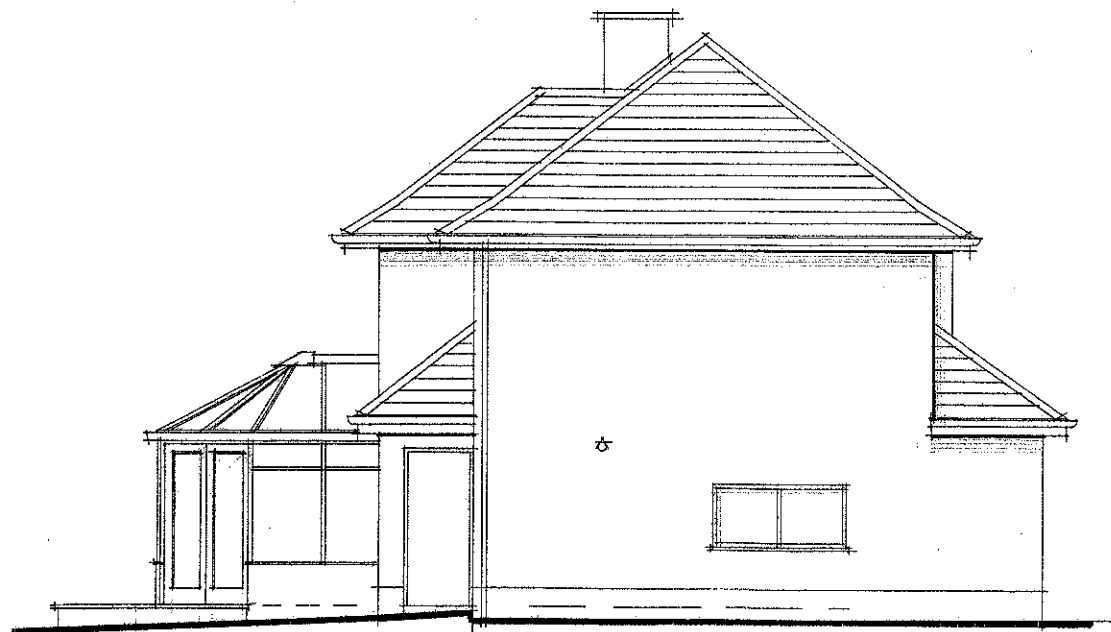

SOUTH EAST

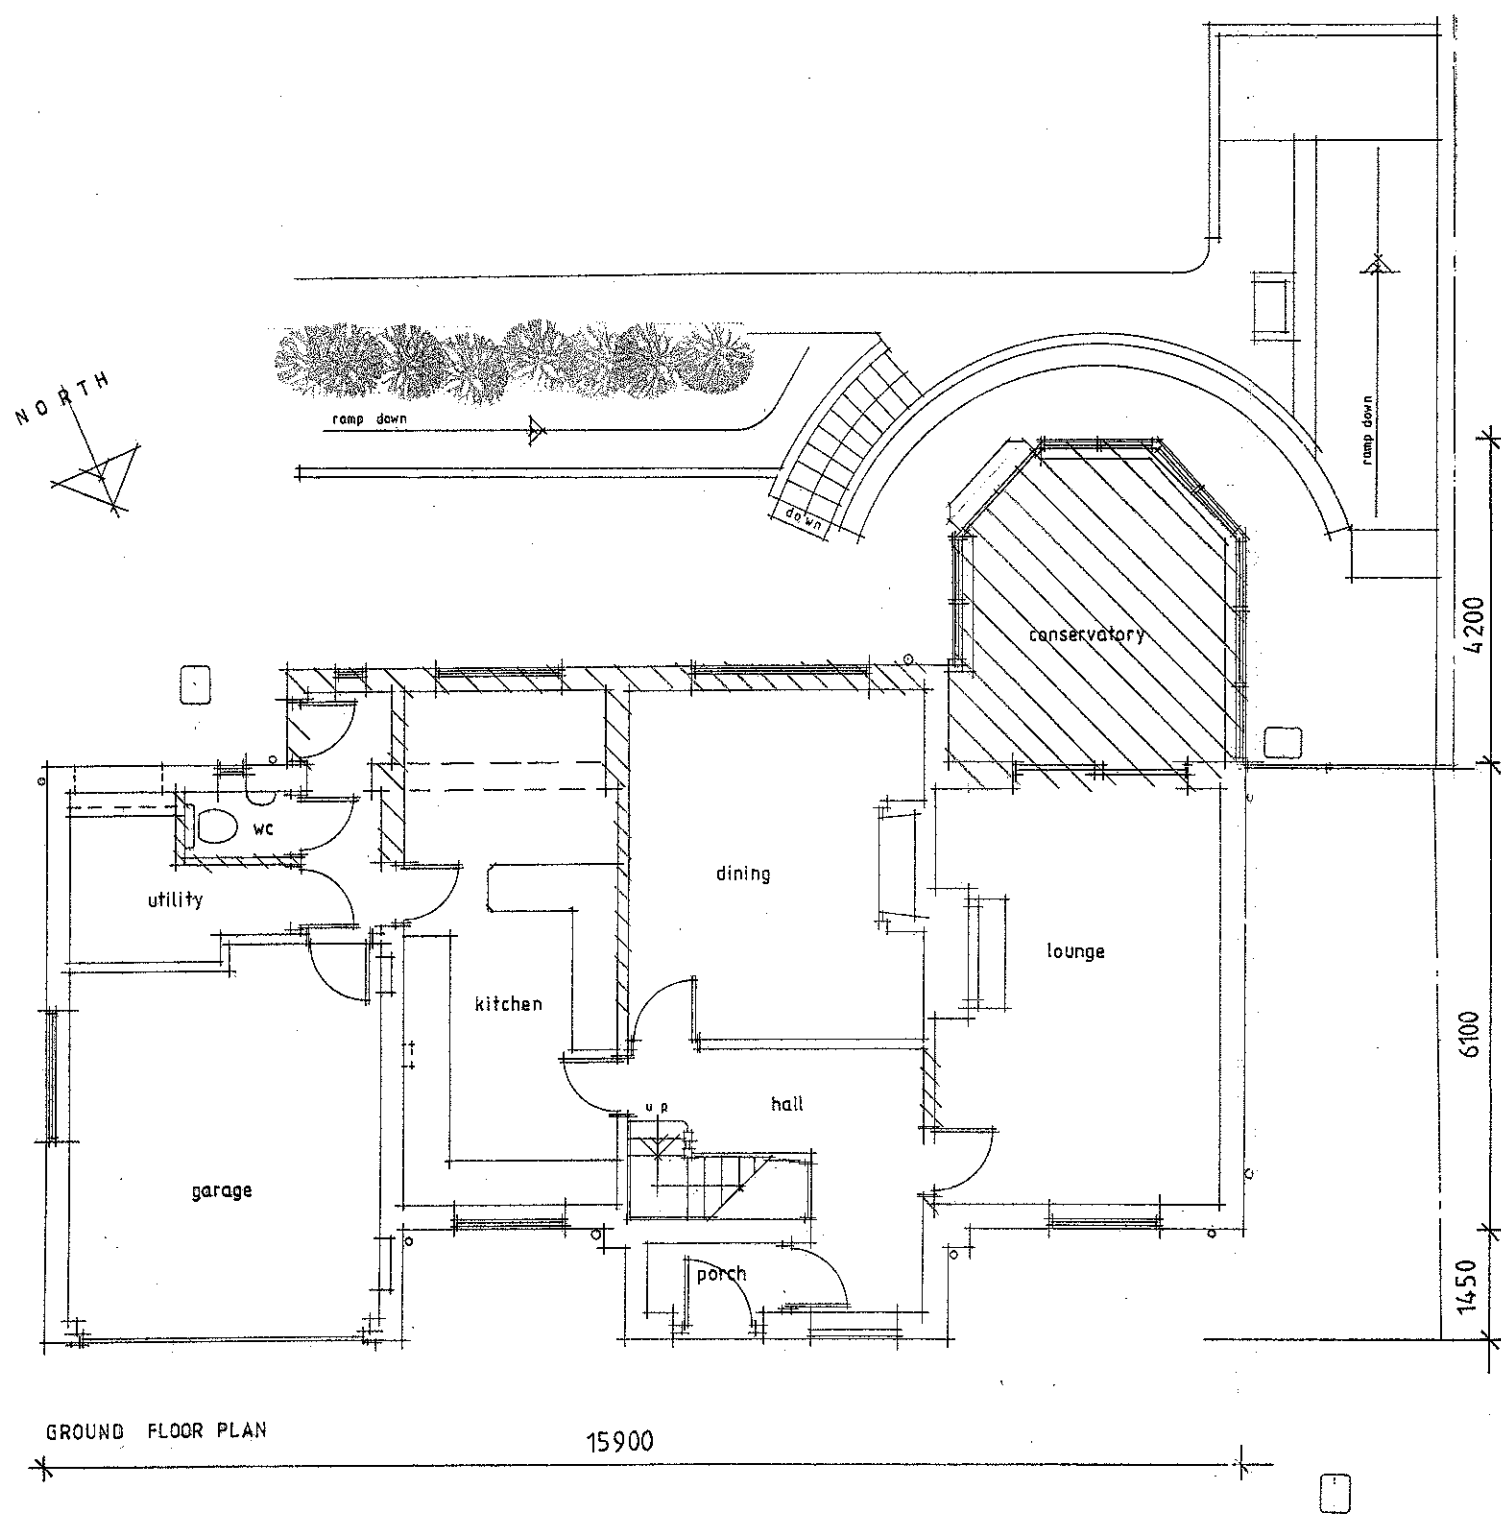

Indicates walls / conservatory to be demolished

320130061P

Rev A Walls to be demolished shown hatched 5-12-12

Client Mr R Booth		
Job Title Proposed Alterations 31 Mellor Brow Mellor		
Drawing Title Existing Ground Floor Plan & Elevations		
Scale 1:100 6 A2	Date NOV 2012	Drawn DL

spa
ARCHITECTS
SUNDERLAND PEACOCK & ASSOCIATES LTD.
HAZELMERE, PIMLICO ROAD, CLITHEROE,
LANCASHIRE, BB7 2AG
T 01200 423178 F 01200 427328
E info@sunderlandpeacock.com
www.sunderlandpeacock.com



4 316

01A