


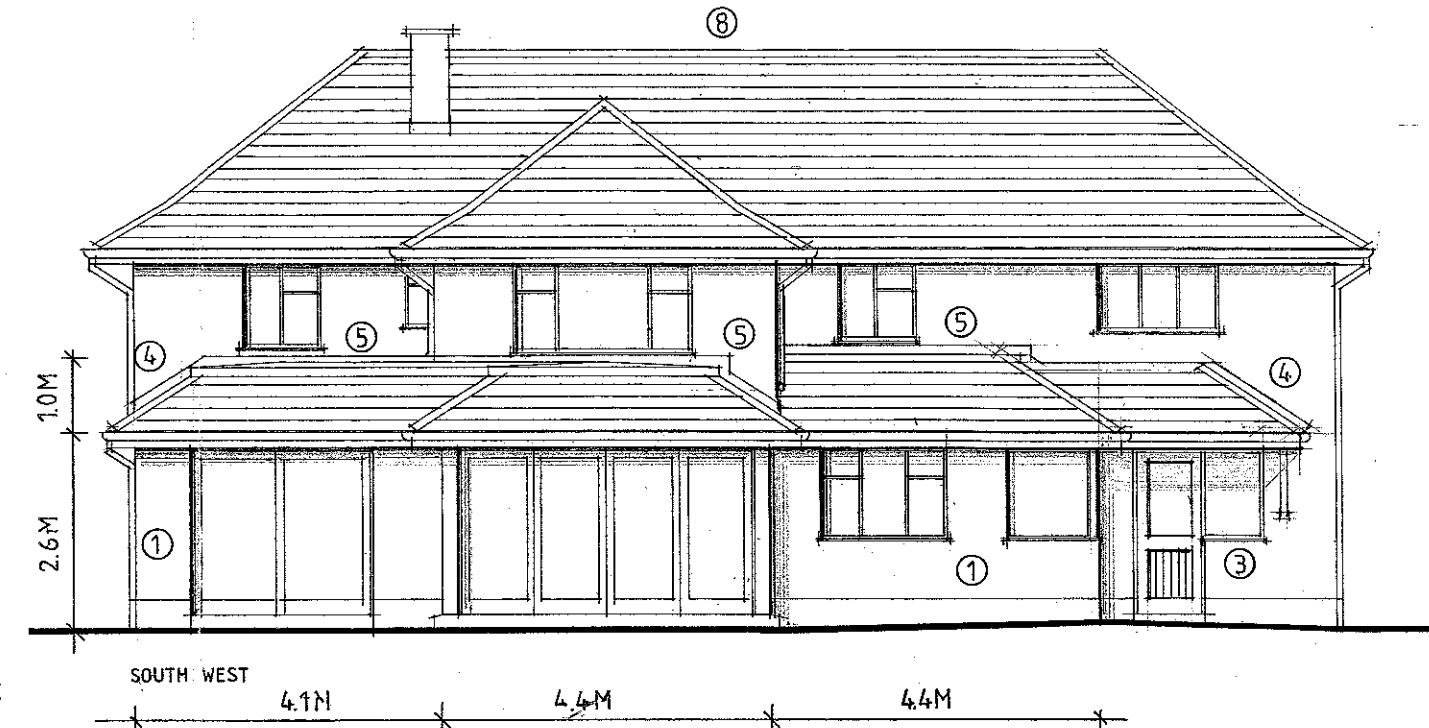
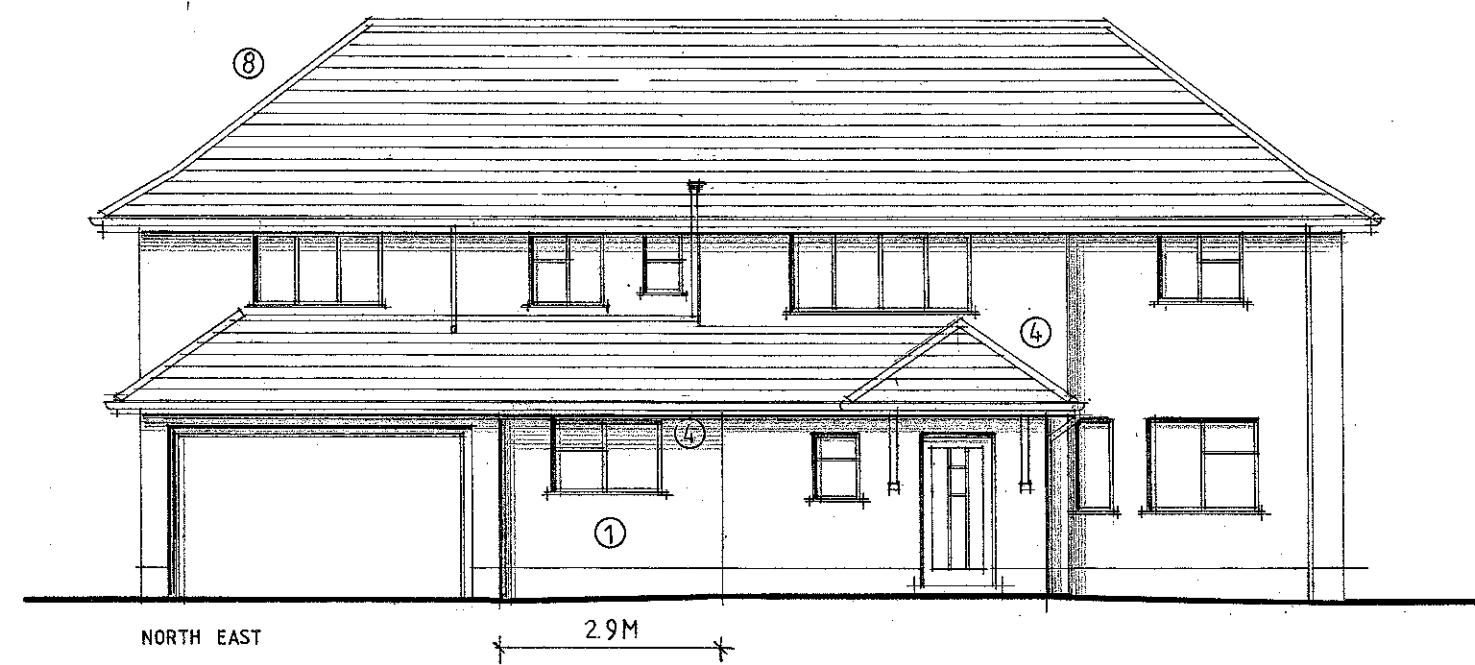


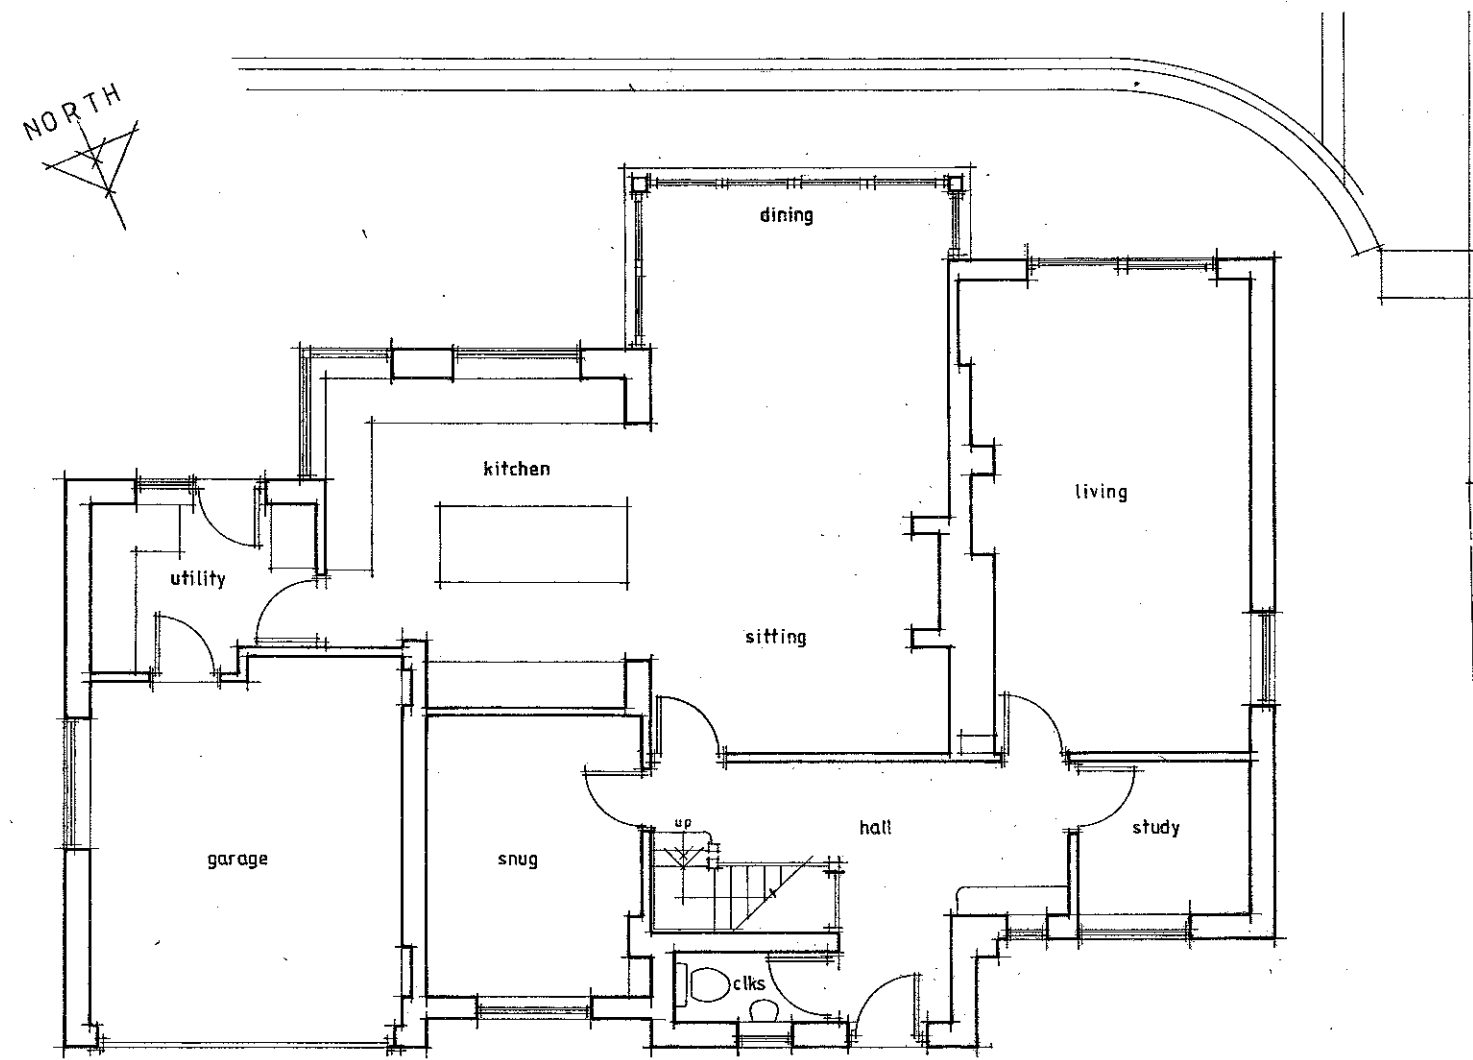

- 1 Walls: Brick plinth with painted render over.
- 2 New window opening formed.
- 3 New door / window opening formed.
- 4 Pitched Roofs: Tile roof finish to match existing or subject to note 8 Burlington slate with mitred slate hips.
- 5 Flat Roofs:- Sheet lead finish with intermediate roll joints.
- 6 Windows / Doors: Painted timber and powder coated aluminium frames.
- 7 Rain Water Goods: New uPVC to match existing or cast metal.
- 8 Existing Roof: Tiles replaced with Burlington slate with mitred slate hips.

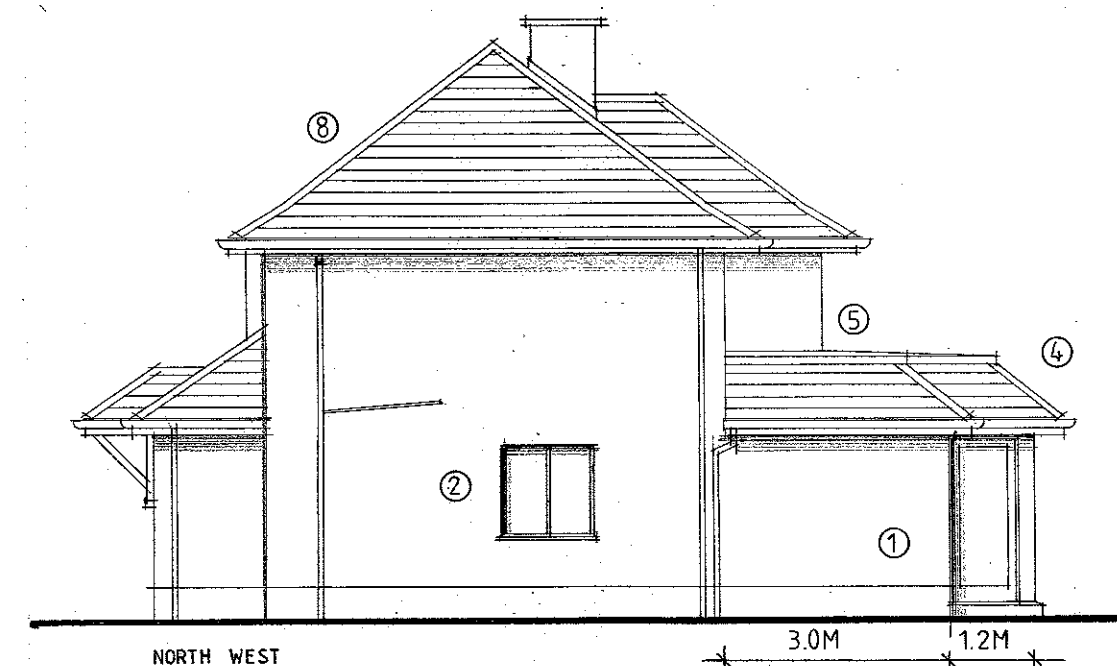

Ground Floor Plan

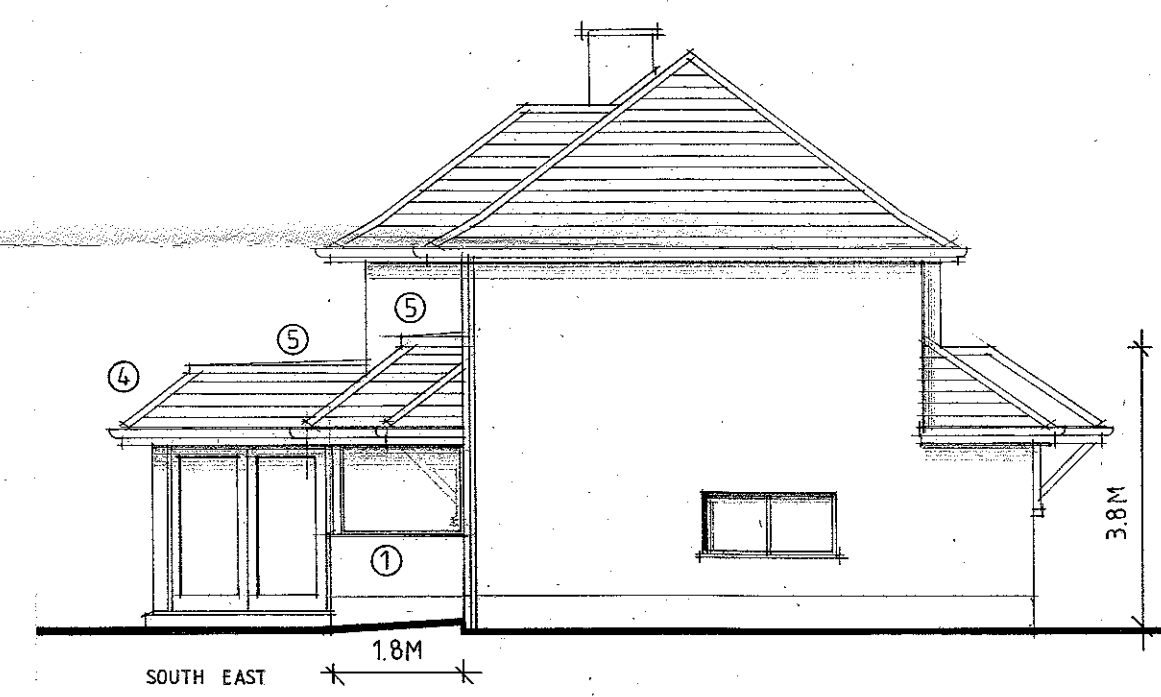

REV A: Notes amended 17/12/2012

Client Mr R Booth		
Job Title PROPOSED ALTERATIONS 31 MELLON BROW MELLON		
320130061P		
Drawing Title PROPOSED PLAN AND ELEVATIONS		
Scale 1:100 G.A.L.	Date DEC 2012	Drawn DL
spa ARCHITECTS SUNDERLAND PEACOCK & ASSOCIATES LTD. HAZELMERE, PIMLICO ROAD, CLITHEROE, LANCASHIRE, BB7 2AG T 01200 423178 F 01200 427328 E info@sunderlandpeacock.com www.sunderlandpeacock.com		
4316 - 07A		