




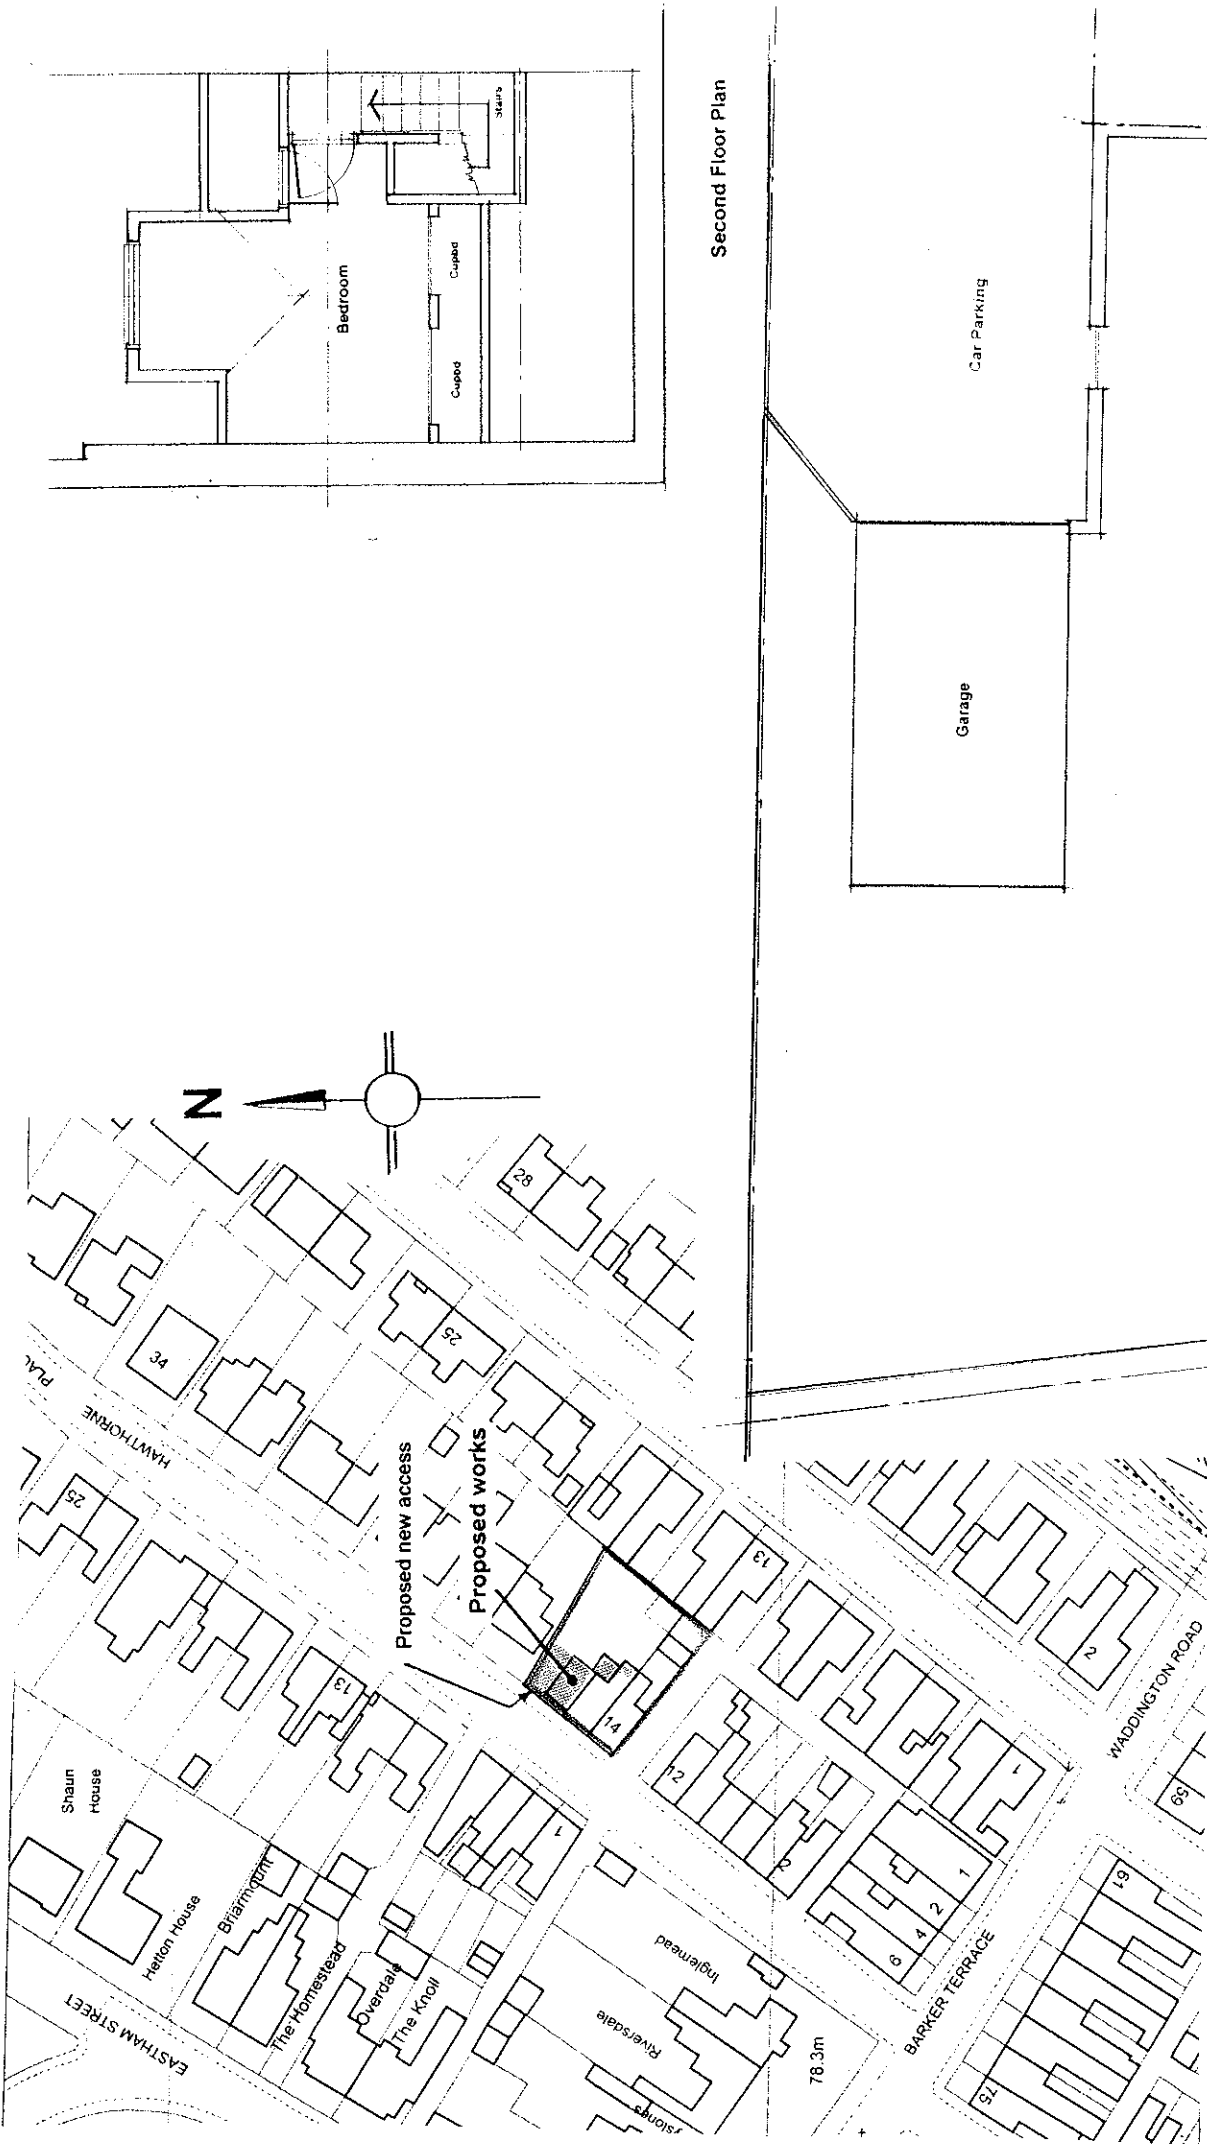

Location Plan Scale 1:1250

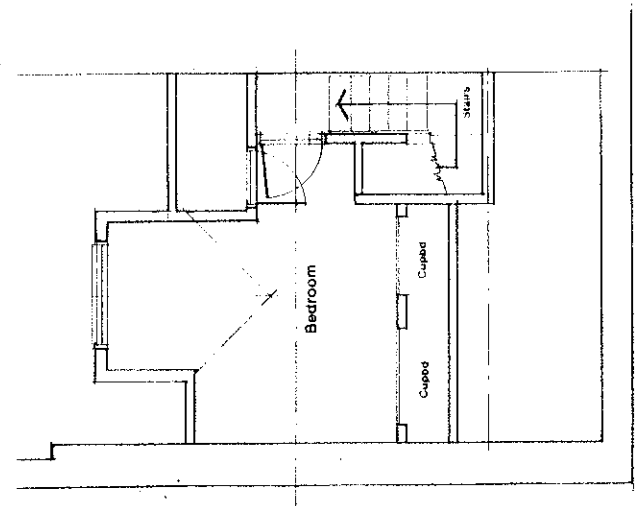


Second Floor Plan

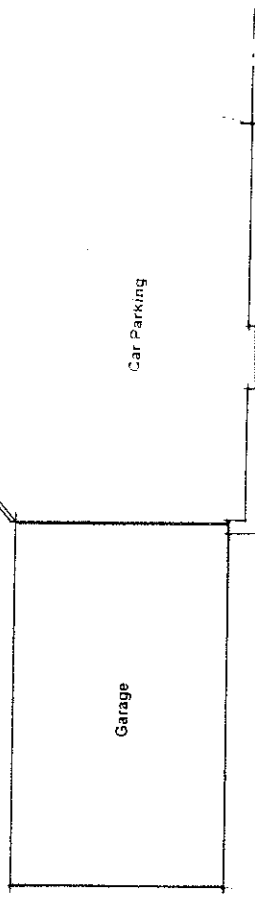


Garage

Car Parking

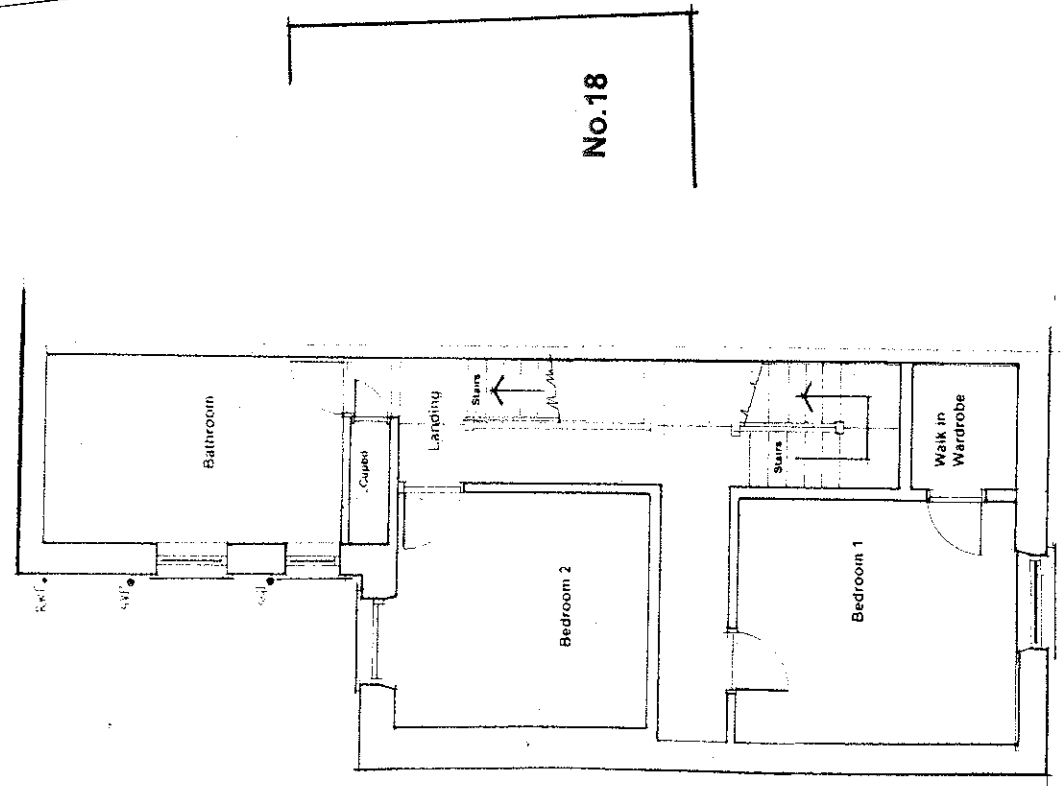

First Floor Plan

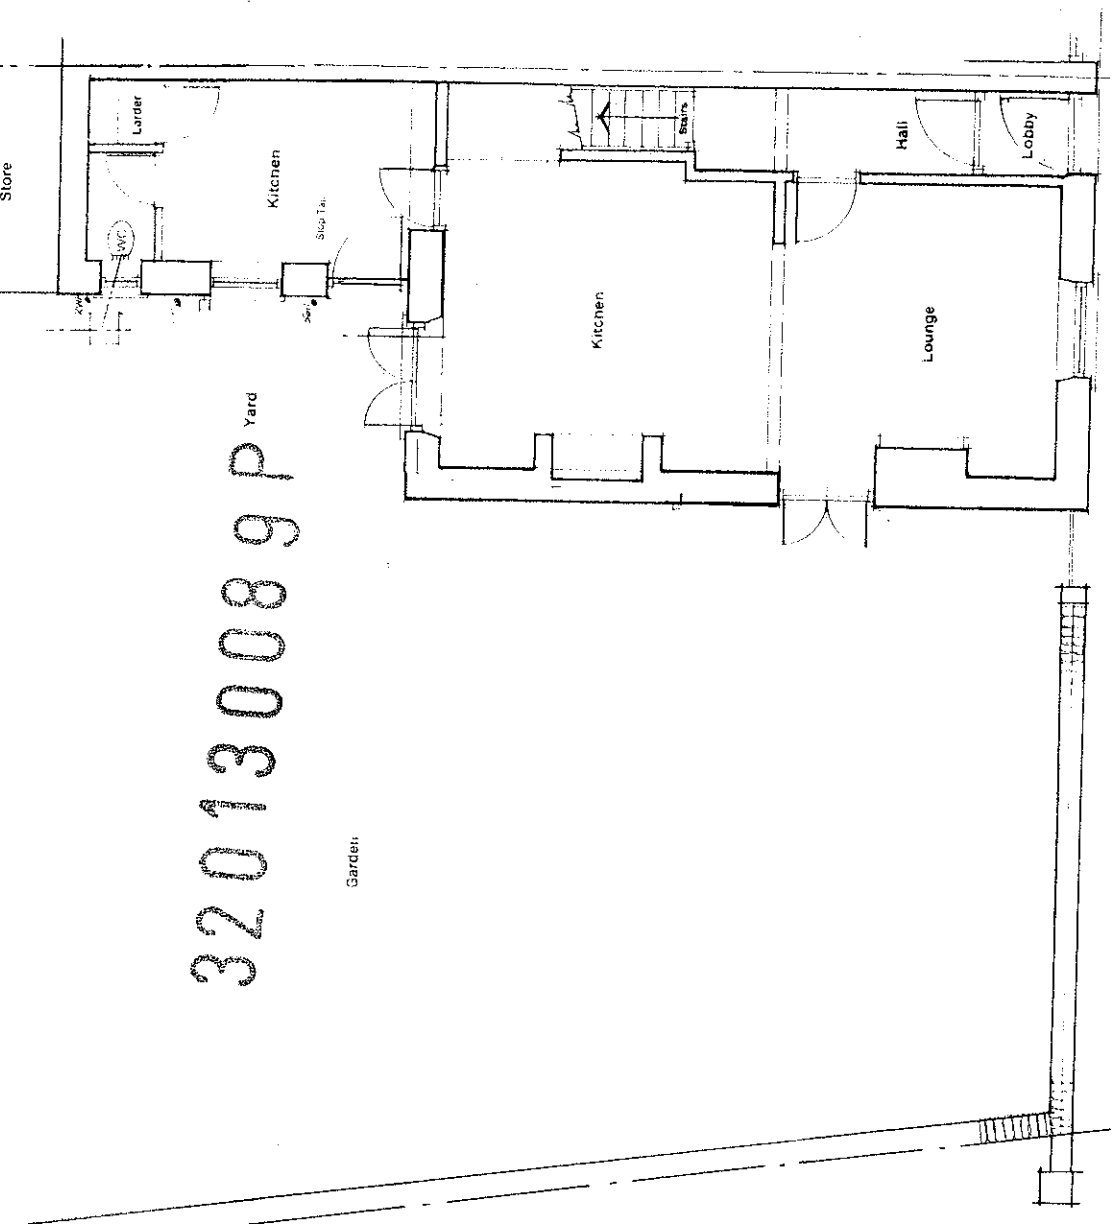

Ground Floor Plan

Existing Layouts


Jeff Marshall & Associates.
Architectural Designers & Surveyors.
Tel. 01200 440157

Project: Proposed two storey extension to
16 Hawthorne Place,
Title: Location Plan
Existing Layout


Scale: 1:1250
1:100
Date: / /

Drg N°
347/3/1
Rev.


320130089P

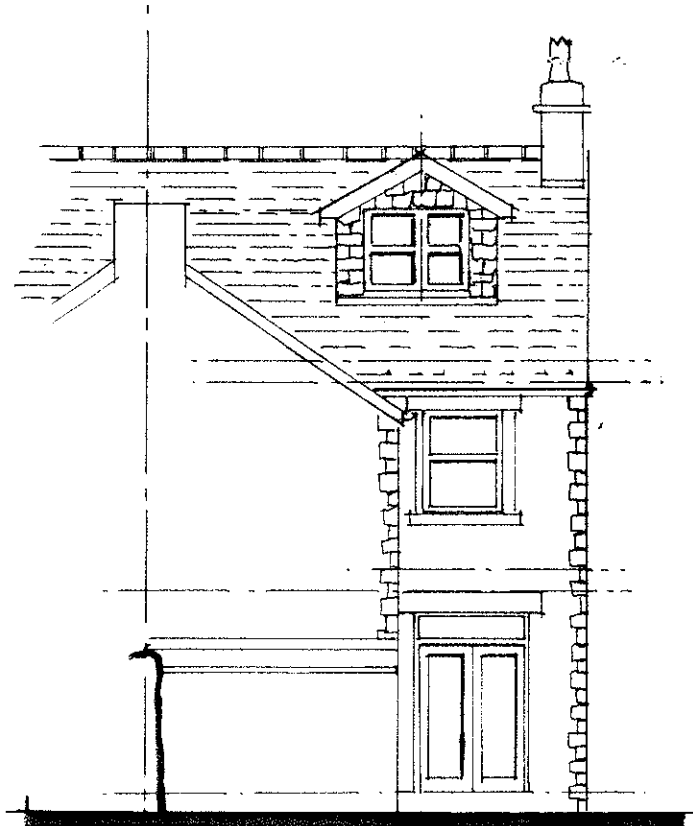

Rear Elevation

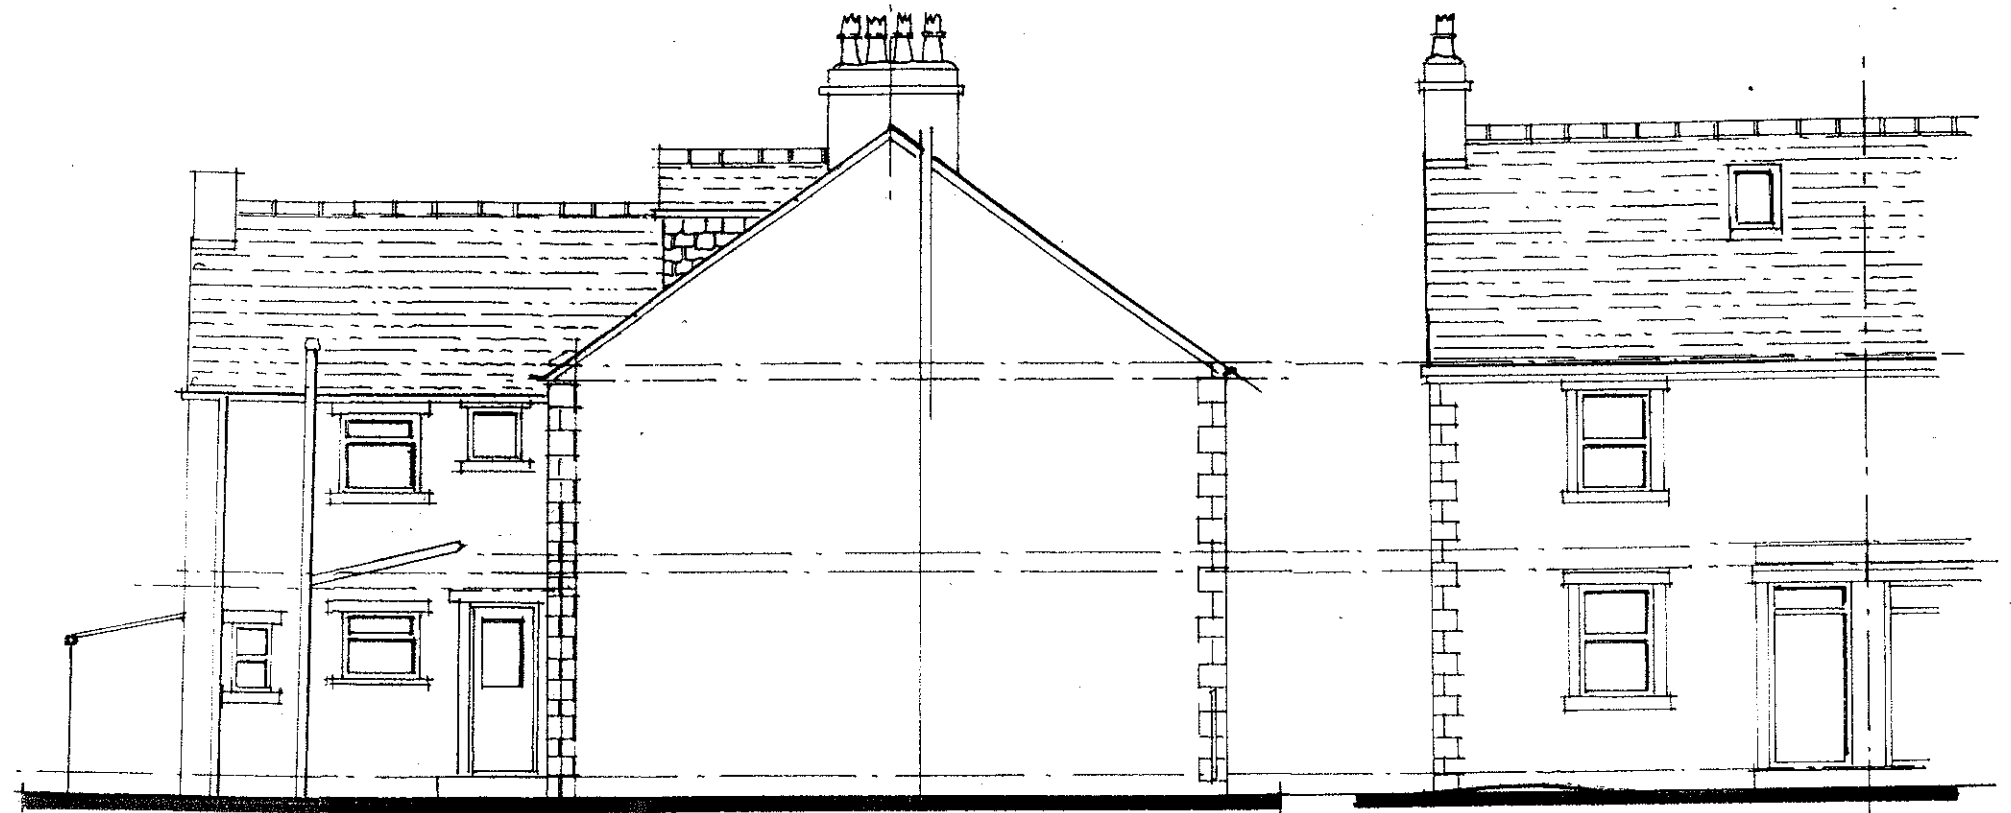

Side Elevation

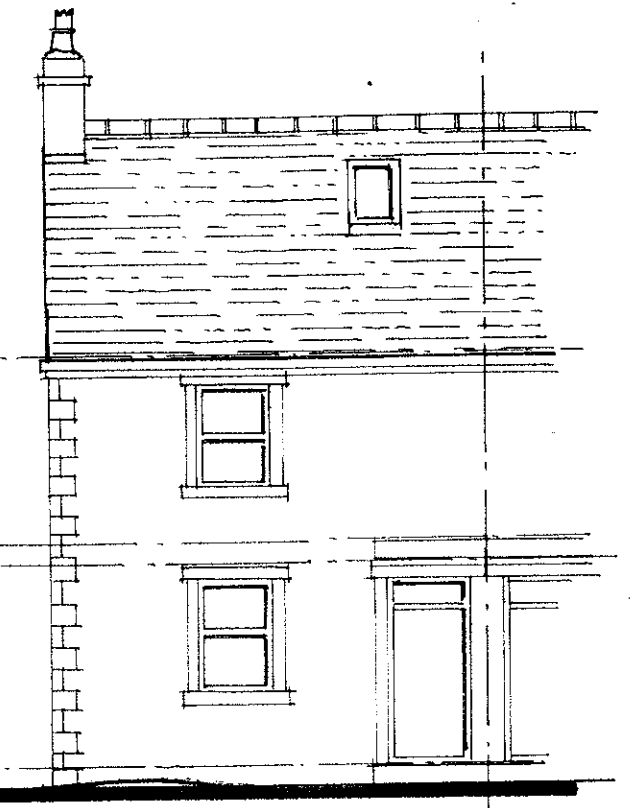

Front Elevation

Existing Elevations

Jeff Marshall & Associates.
Architectural Designers & Surveyors.
Tel. 01200 440157

Project. Proposed two storey extension to
16 Hawthorne Place,
Title. Existing Elevations

Scale. 1:1250
1:100
Date. / /

Dwg N°
347/3/1
Rev.