




FLOOR PLAN

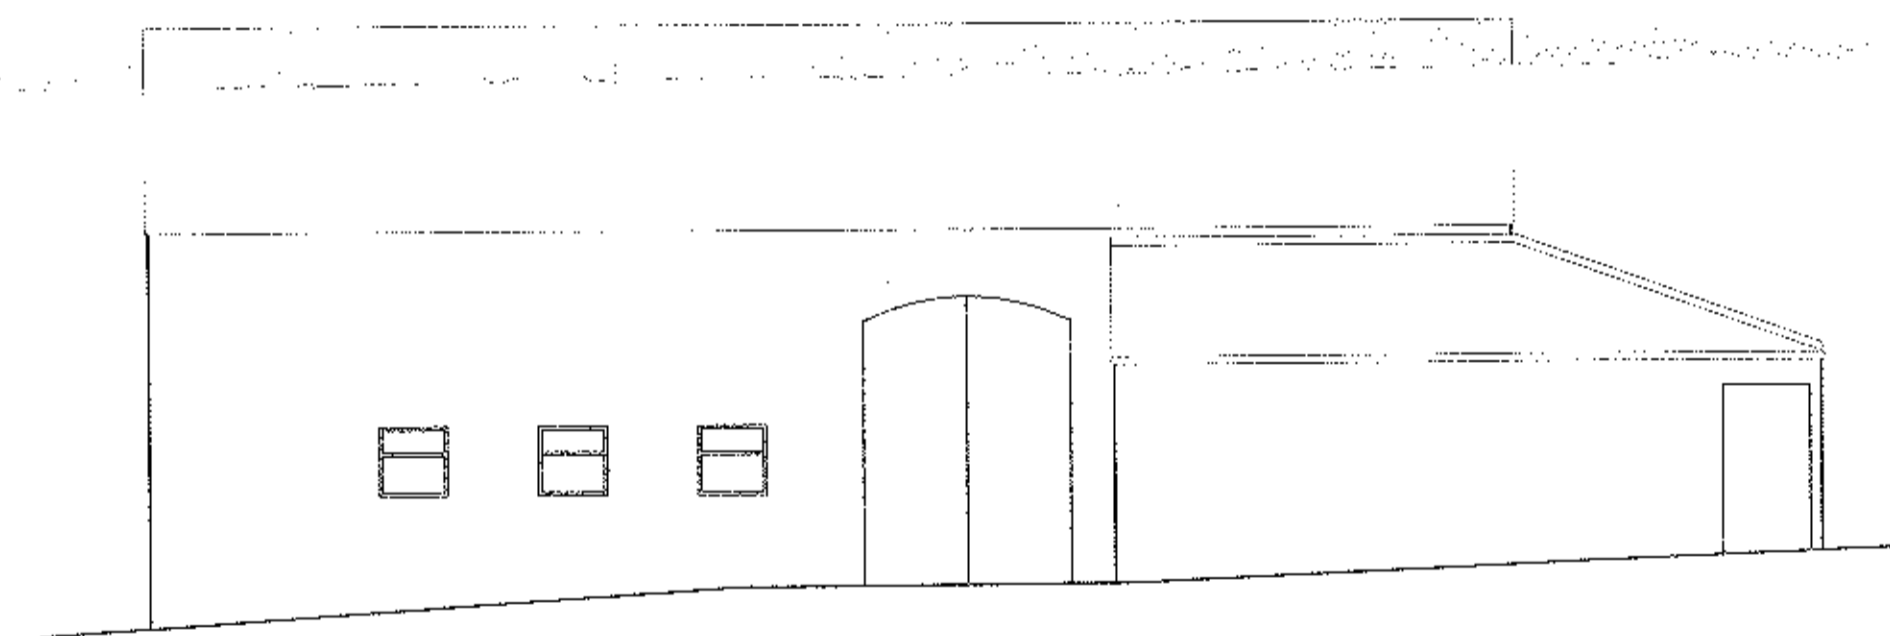


SOUTH ELEVATION

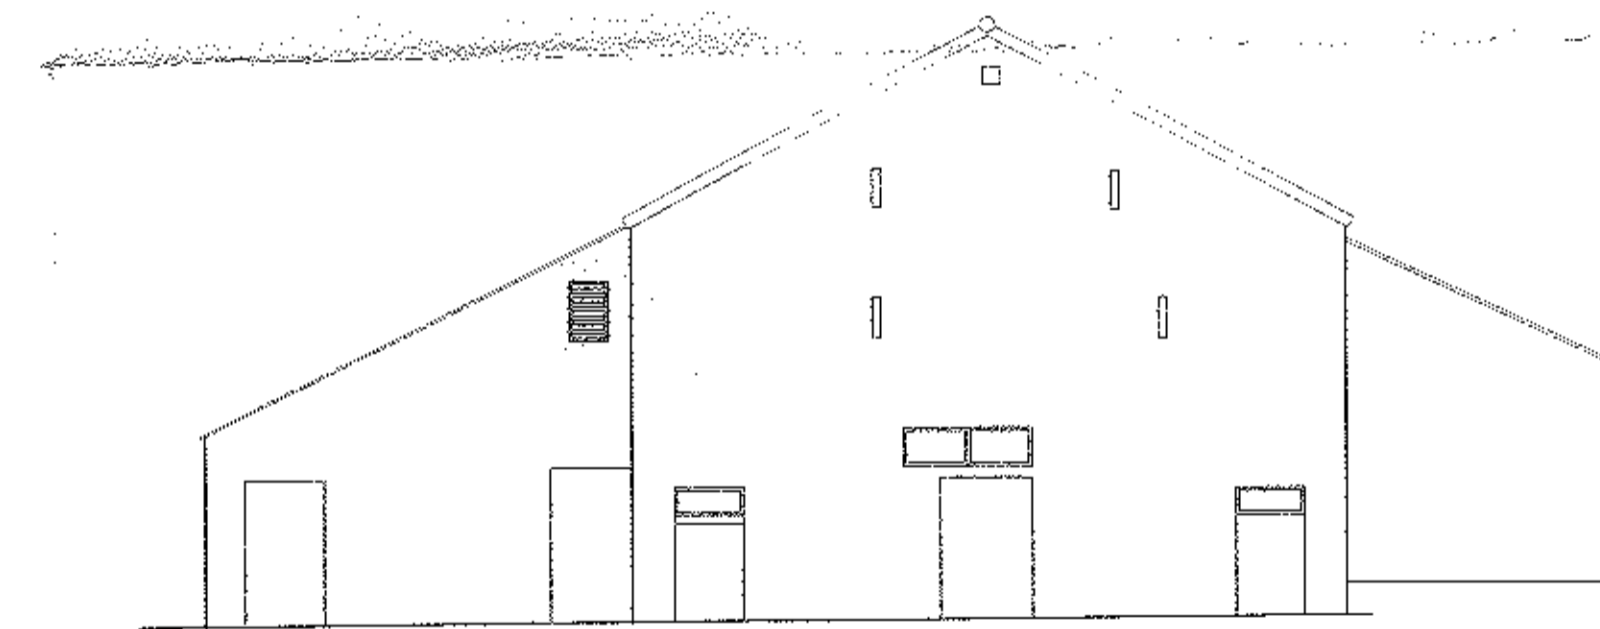

WEST ELEVATION

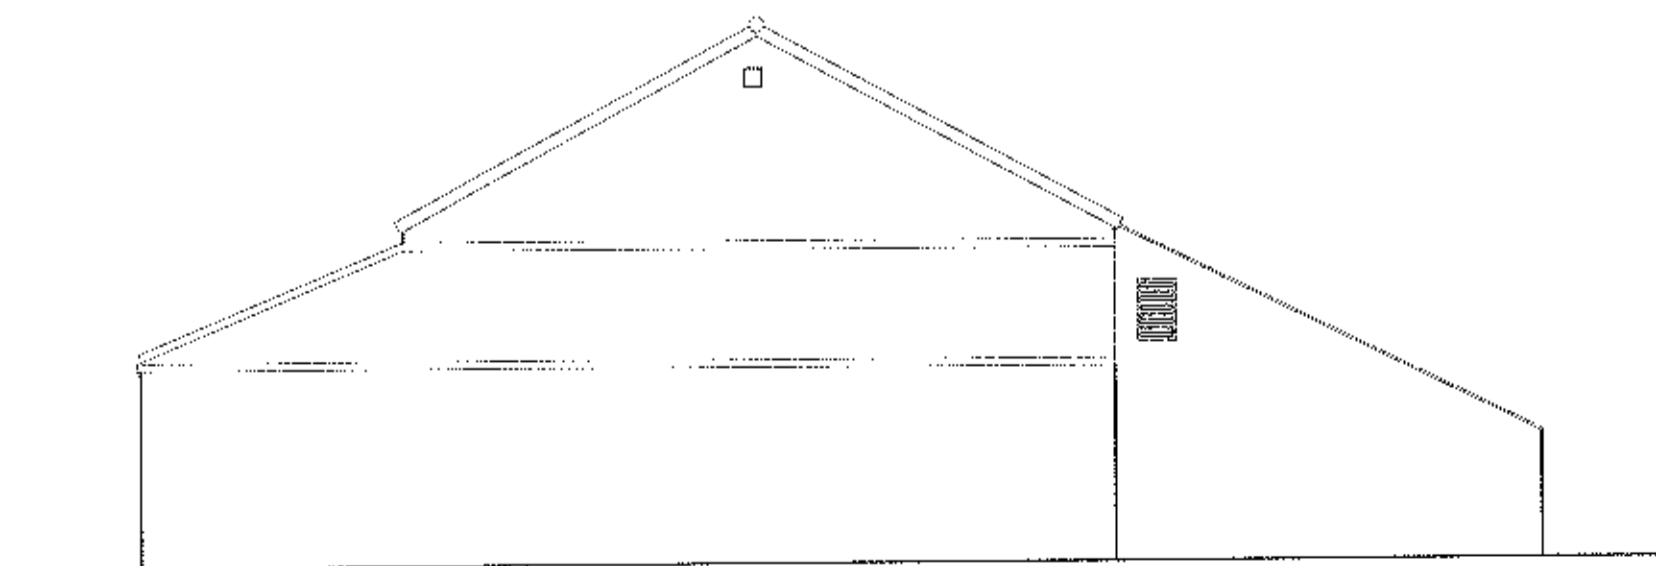


EAST ELEVATION

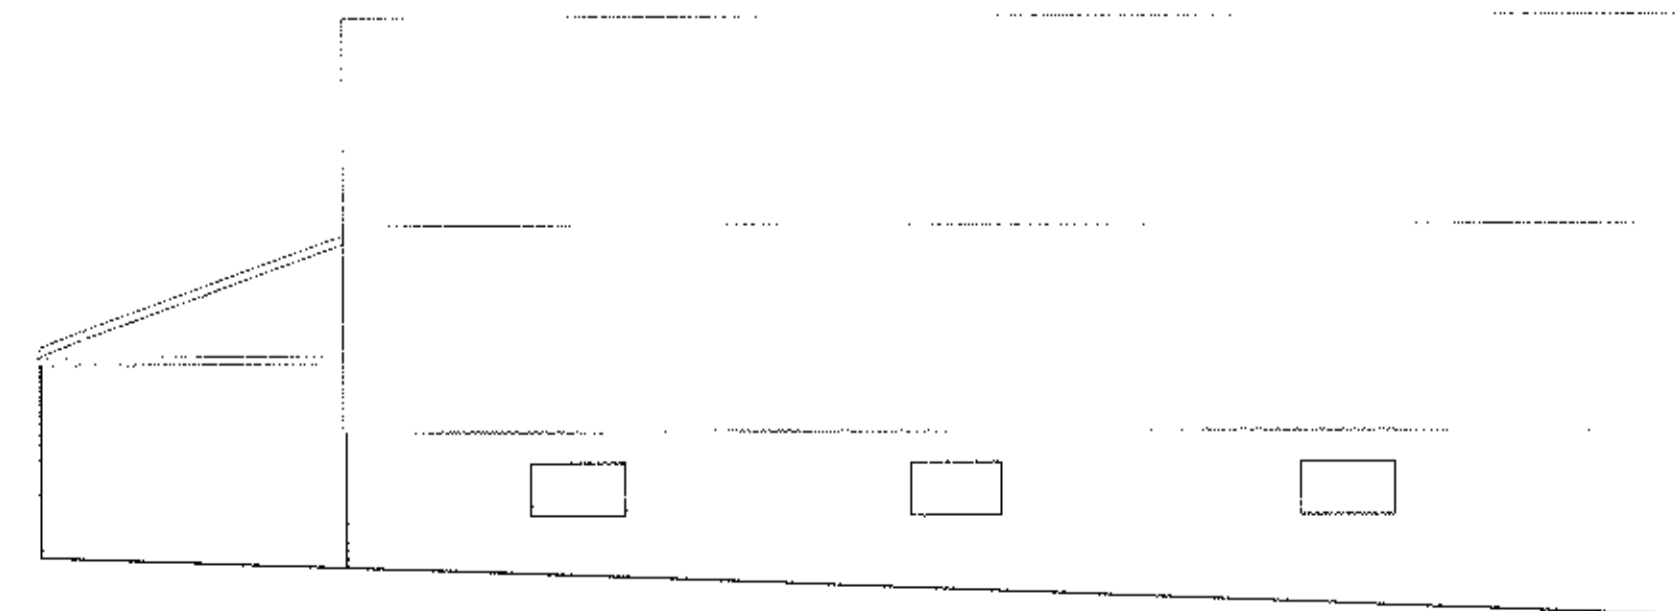

NORTH

320130100P

Rev	Description	Date
	PROPOSED DEVELOPMENT AT ELMRIDGE FARM, CHIPPING	
	M.C.K. ASSOCIATES	
	MEASURED BUILDING SURVEY	
MK081/BS-2	Drawn S. FAIRHURST	
	Date JAN 2012	
	Scale 1:100 @ A1	


RJP Surveyors Ltd
 LAND SURVEYORS & SITE ENGINEERS
 AYREFIELD COTTAGE
 AYREFIELD ROAD
 ROBY MILL
 UPHOLLAND
 LANCASHIRE
 WN8 0QP
 TEL: 01257 251554
 WEBSITE: www.rjpsurveyors.co.uk
 E-MAIL: mail@rjpsurveyors.co.uk