




FLOOR PLAN

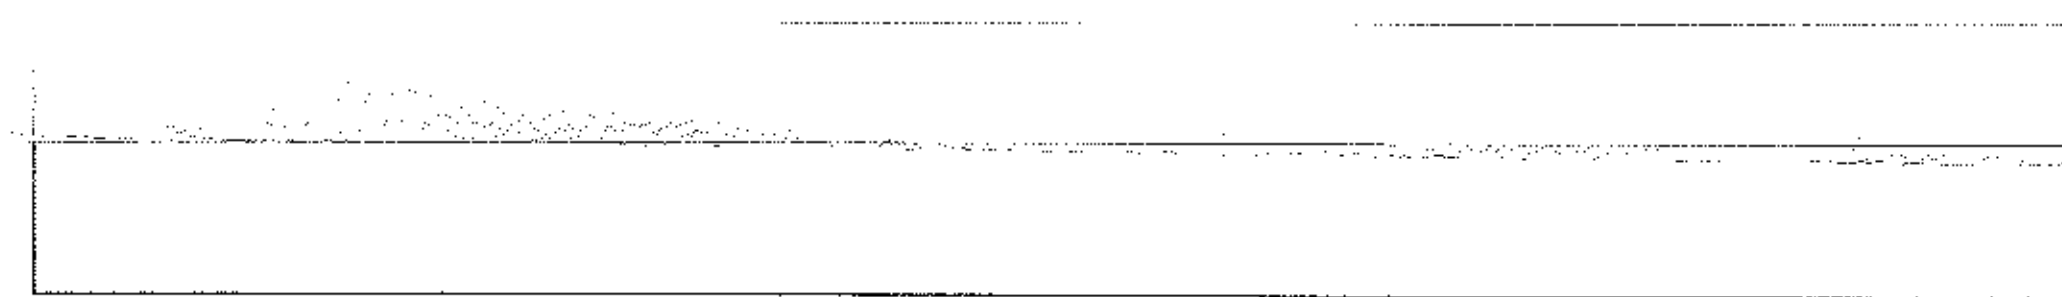

NORTH ELEVATION

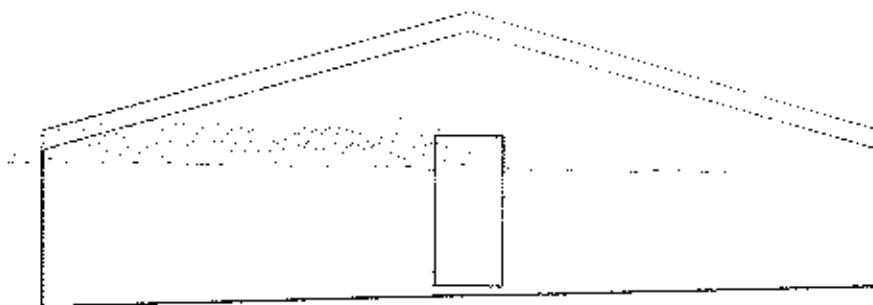

EAST ELEVATION

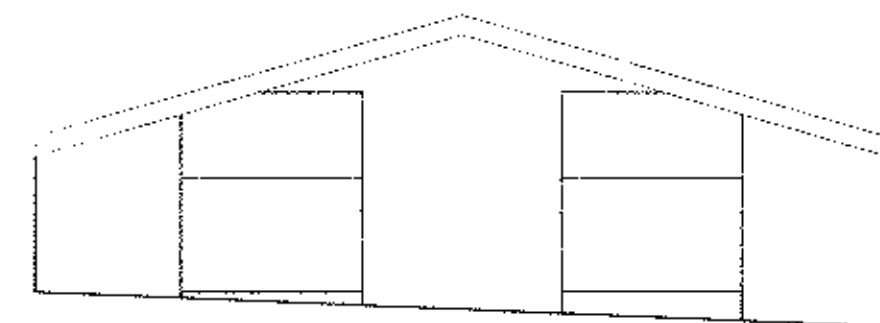

WEST ELEVATION



SOUTH ELEVATION

320130100P

Rev	Description	Date
	PROPOSED DEVELOPMENT AT ELMRIDGE FARM, CHIPPING	
	M.C.K. ASSOCIATES	
	MEASURED BUILDING SURVEY	
MK081/BS-4	Drawn S. FAIRHURST Date JAN 2012 Scale 1:100 @ A1	

RJP CONVEYANCE ENGINEERS LTD
LAND SURVEYORS & SITE ENGINEERS
 AYREFIELD COTTAGE
 AYREFIELD ROAD
 ROBY MILL
 UPKOLLAND
 LANCASHIRE
 WN8 0QP

TEL: 01257 251554
 WEBSITE: www.rjpsurveyors.co.uk
 E-MAIL: mail@rjpsurveyors.co.uk