




STEEL FRAMED FLOOR PLAN

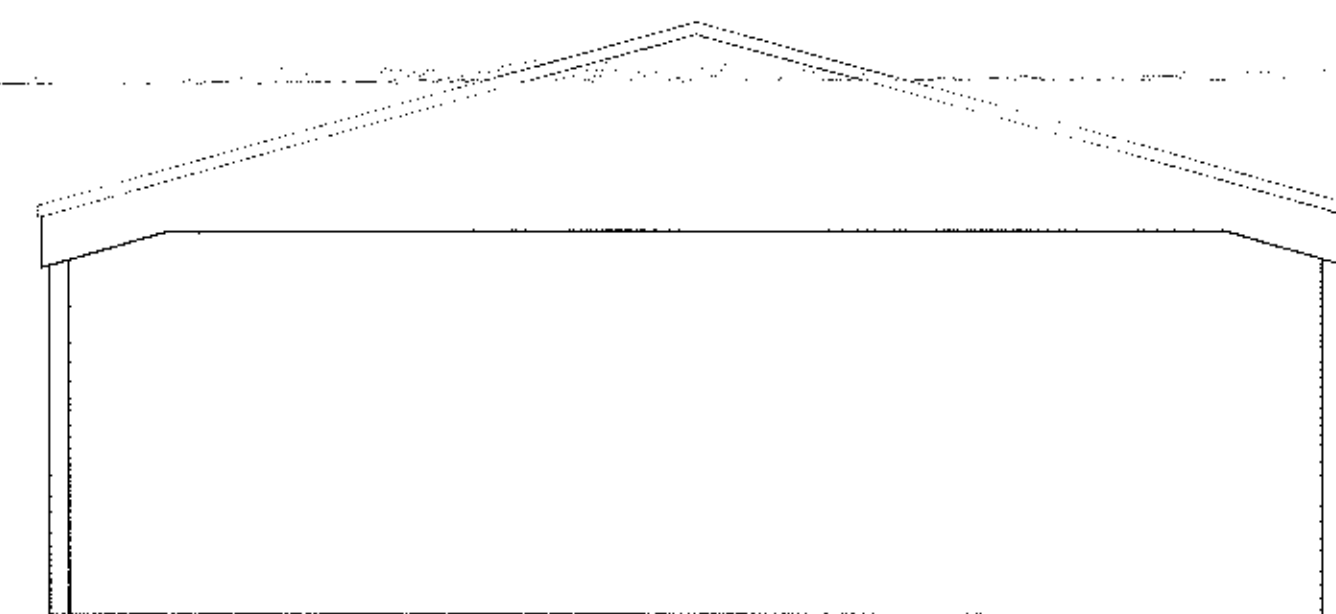


WEST ELEVATION

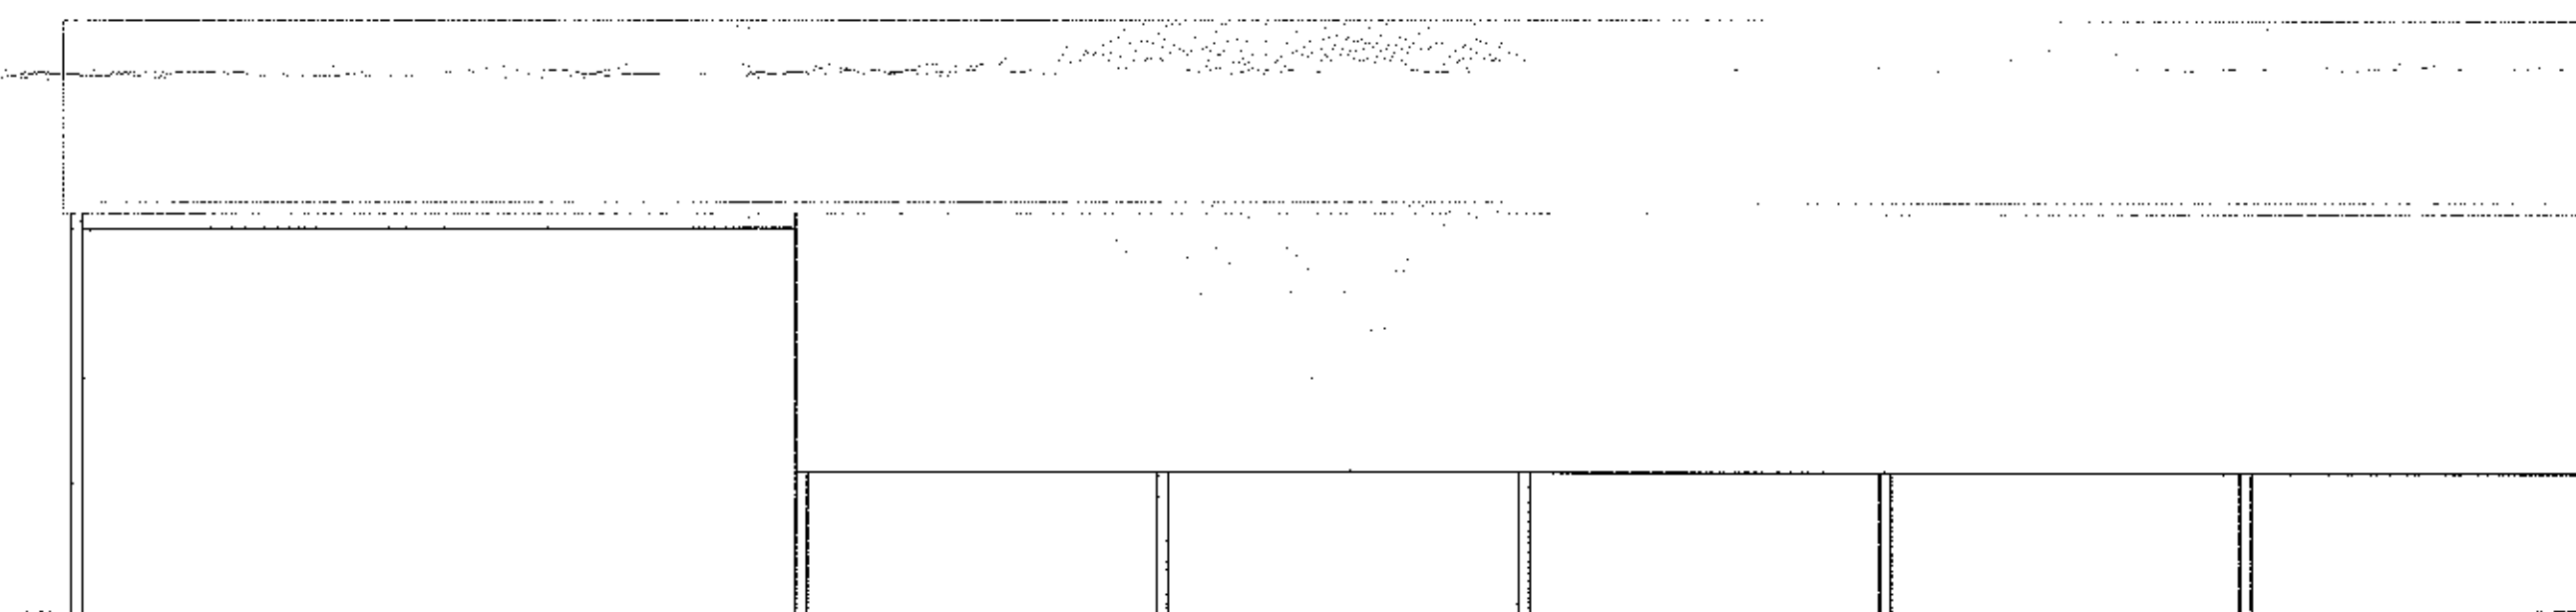

SOUTH ELEVATION

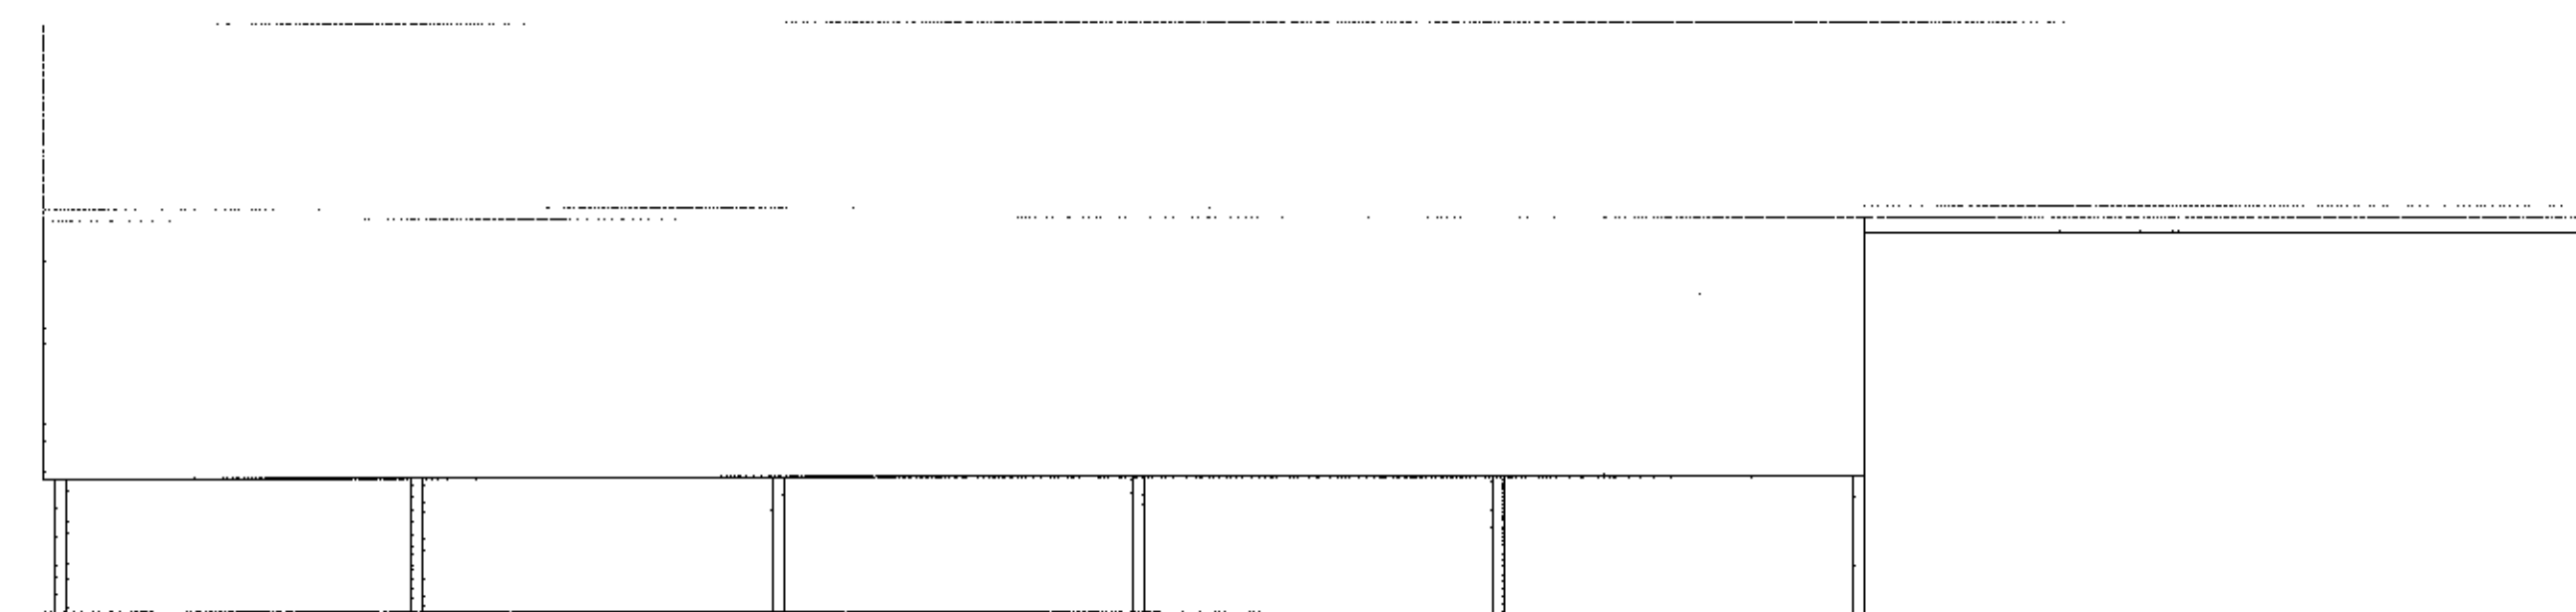


NORTH ELEVATION

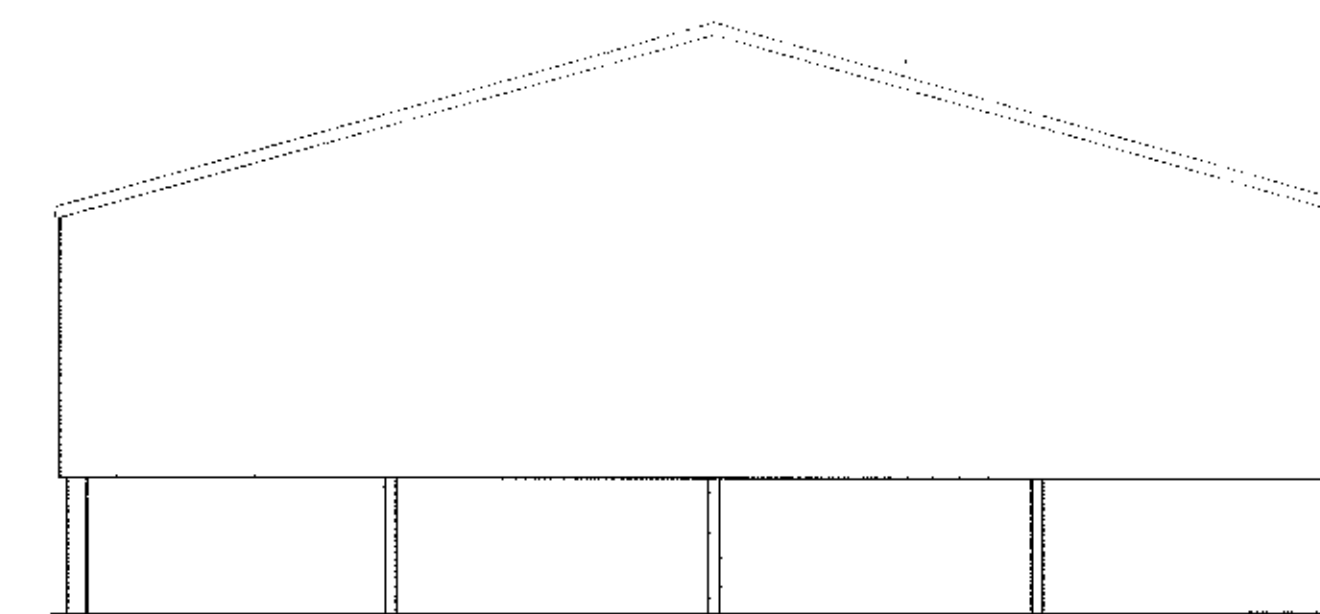

EAST ELEVATION

320130100P

Rev	Description	Date
	PROPOSED DEVELOPMENT AT ELMRIDGE FARM, CHIPPING	
	M.C.K. ASSOCIATES	
	MEASURED BUILDING SURVEY	
MK081/BS-5	Drawn S. FAIRHURST Date JAN 2012 Scale 1:100 @ A1	


RJP

RJP Surveyors & Site Engineers Ltd
 LAND SURVEYORS & SITE ENGINEERS
 AYREFIELD COTTAGE
 AYREFIELD ROAD
 ROBY MILL
 UPHOLLAND
 LANGSHIRE
 WN8 0QP

TEL: 01257 251554
 WEBSITE: www.rjsurveyors.co.uk
 E-MAIL: mail@rjsurveyors.co.uk