



general notes:
do not scale the drawing.
all dimensions to be checked on site prior to commencement of work and any discrepancy shall be immediately reported and resolved prior to work commencing.
this drawing is to be read in conjunction with all relevant drawings and specifications relating to the job whether or not indicated on the drawing.
copyright reserved to mck associates ltd. and this drawing may not be used or reproduced without prior written consent.

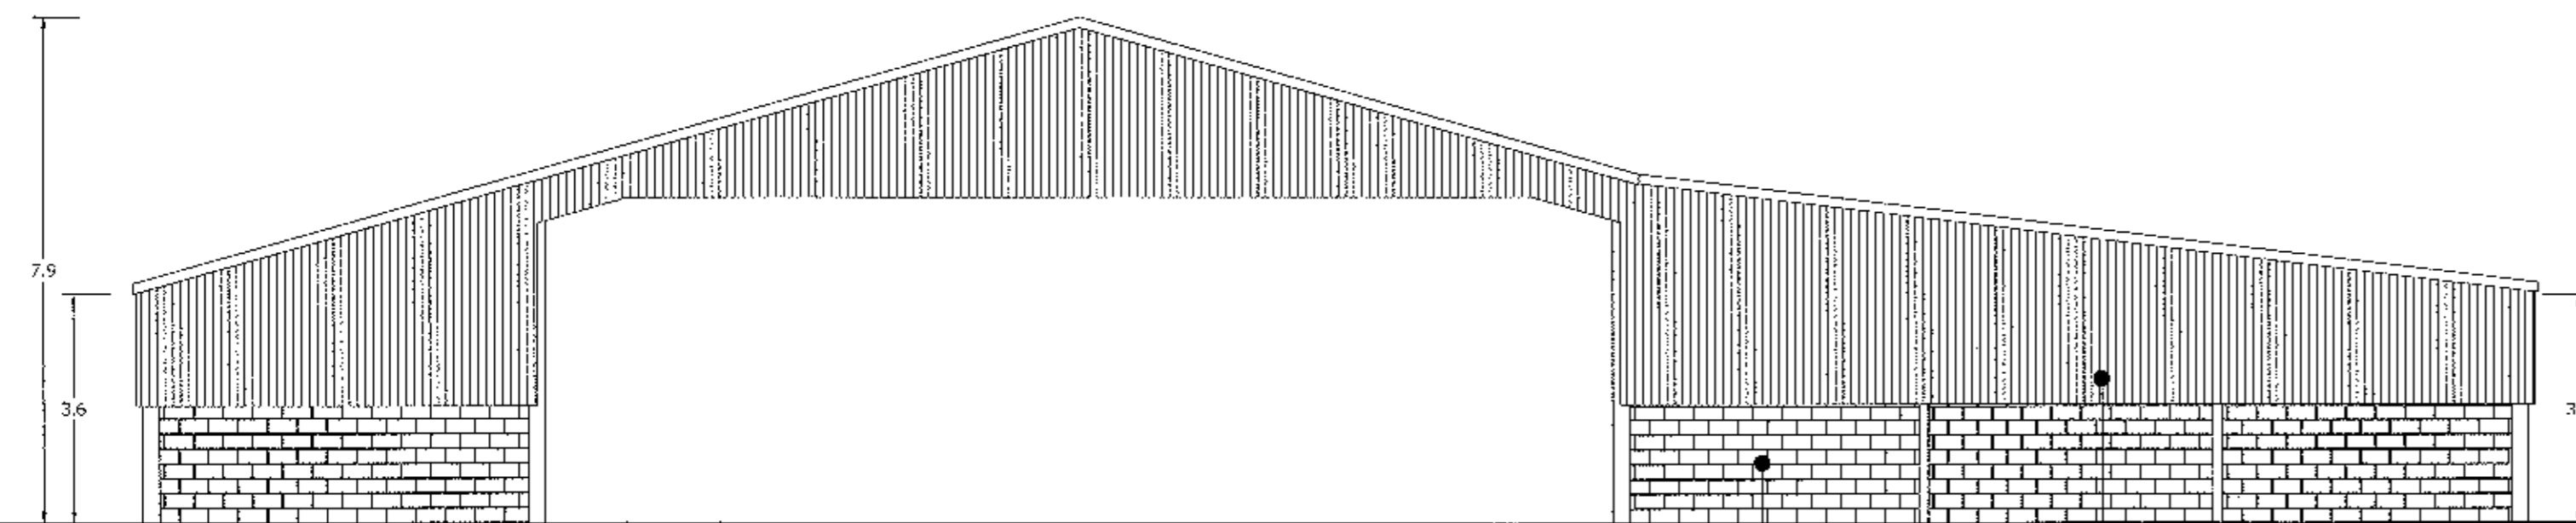


Front Elevation

Concrete block wall Yorkshire boarding

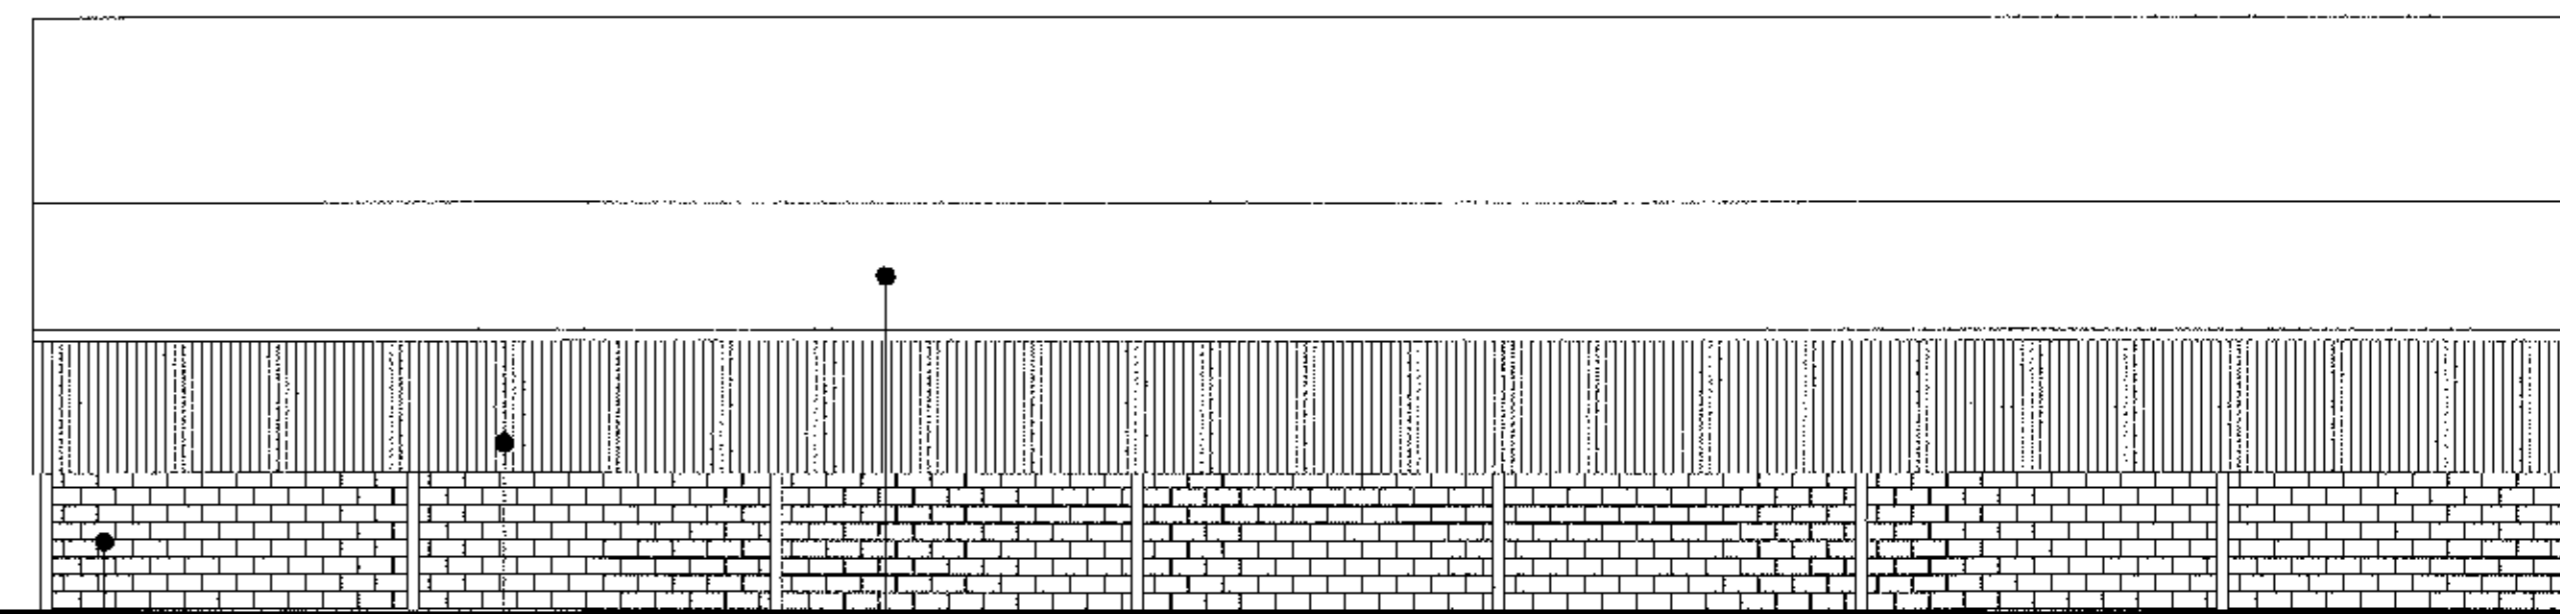


Side Elevation

Concrete block wall Yorkshire boarding Fiber cement roofing sheets

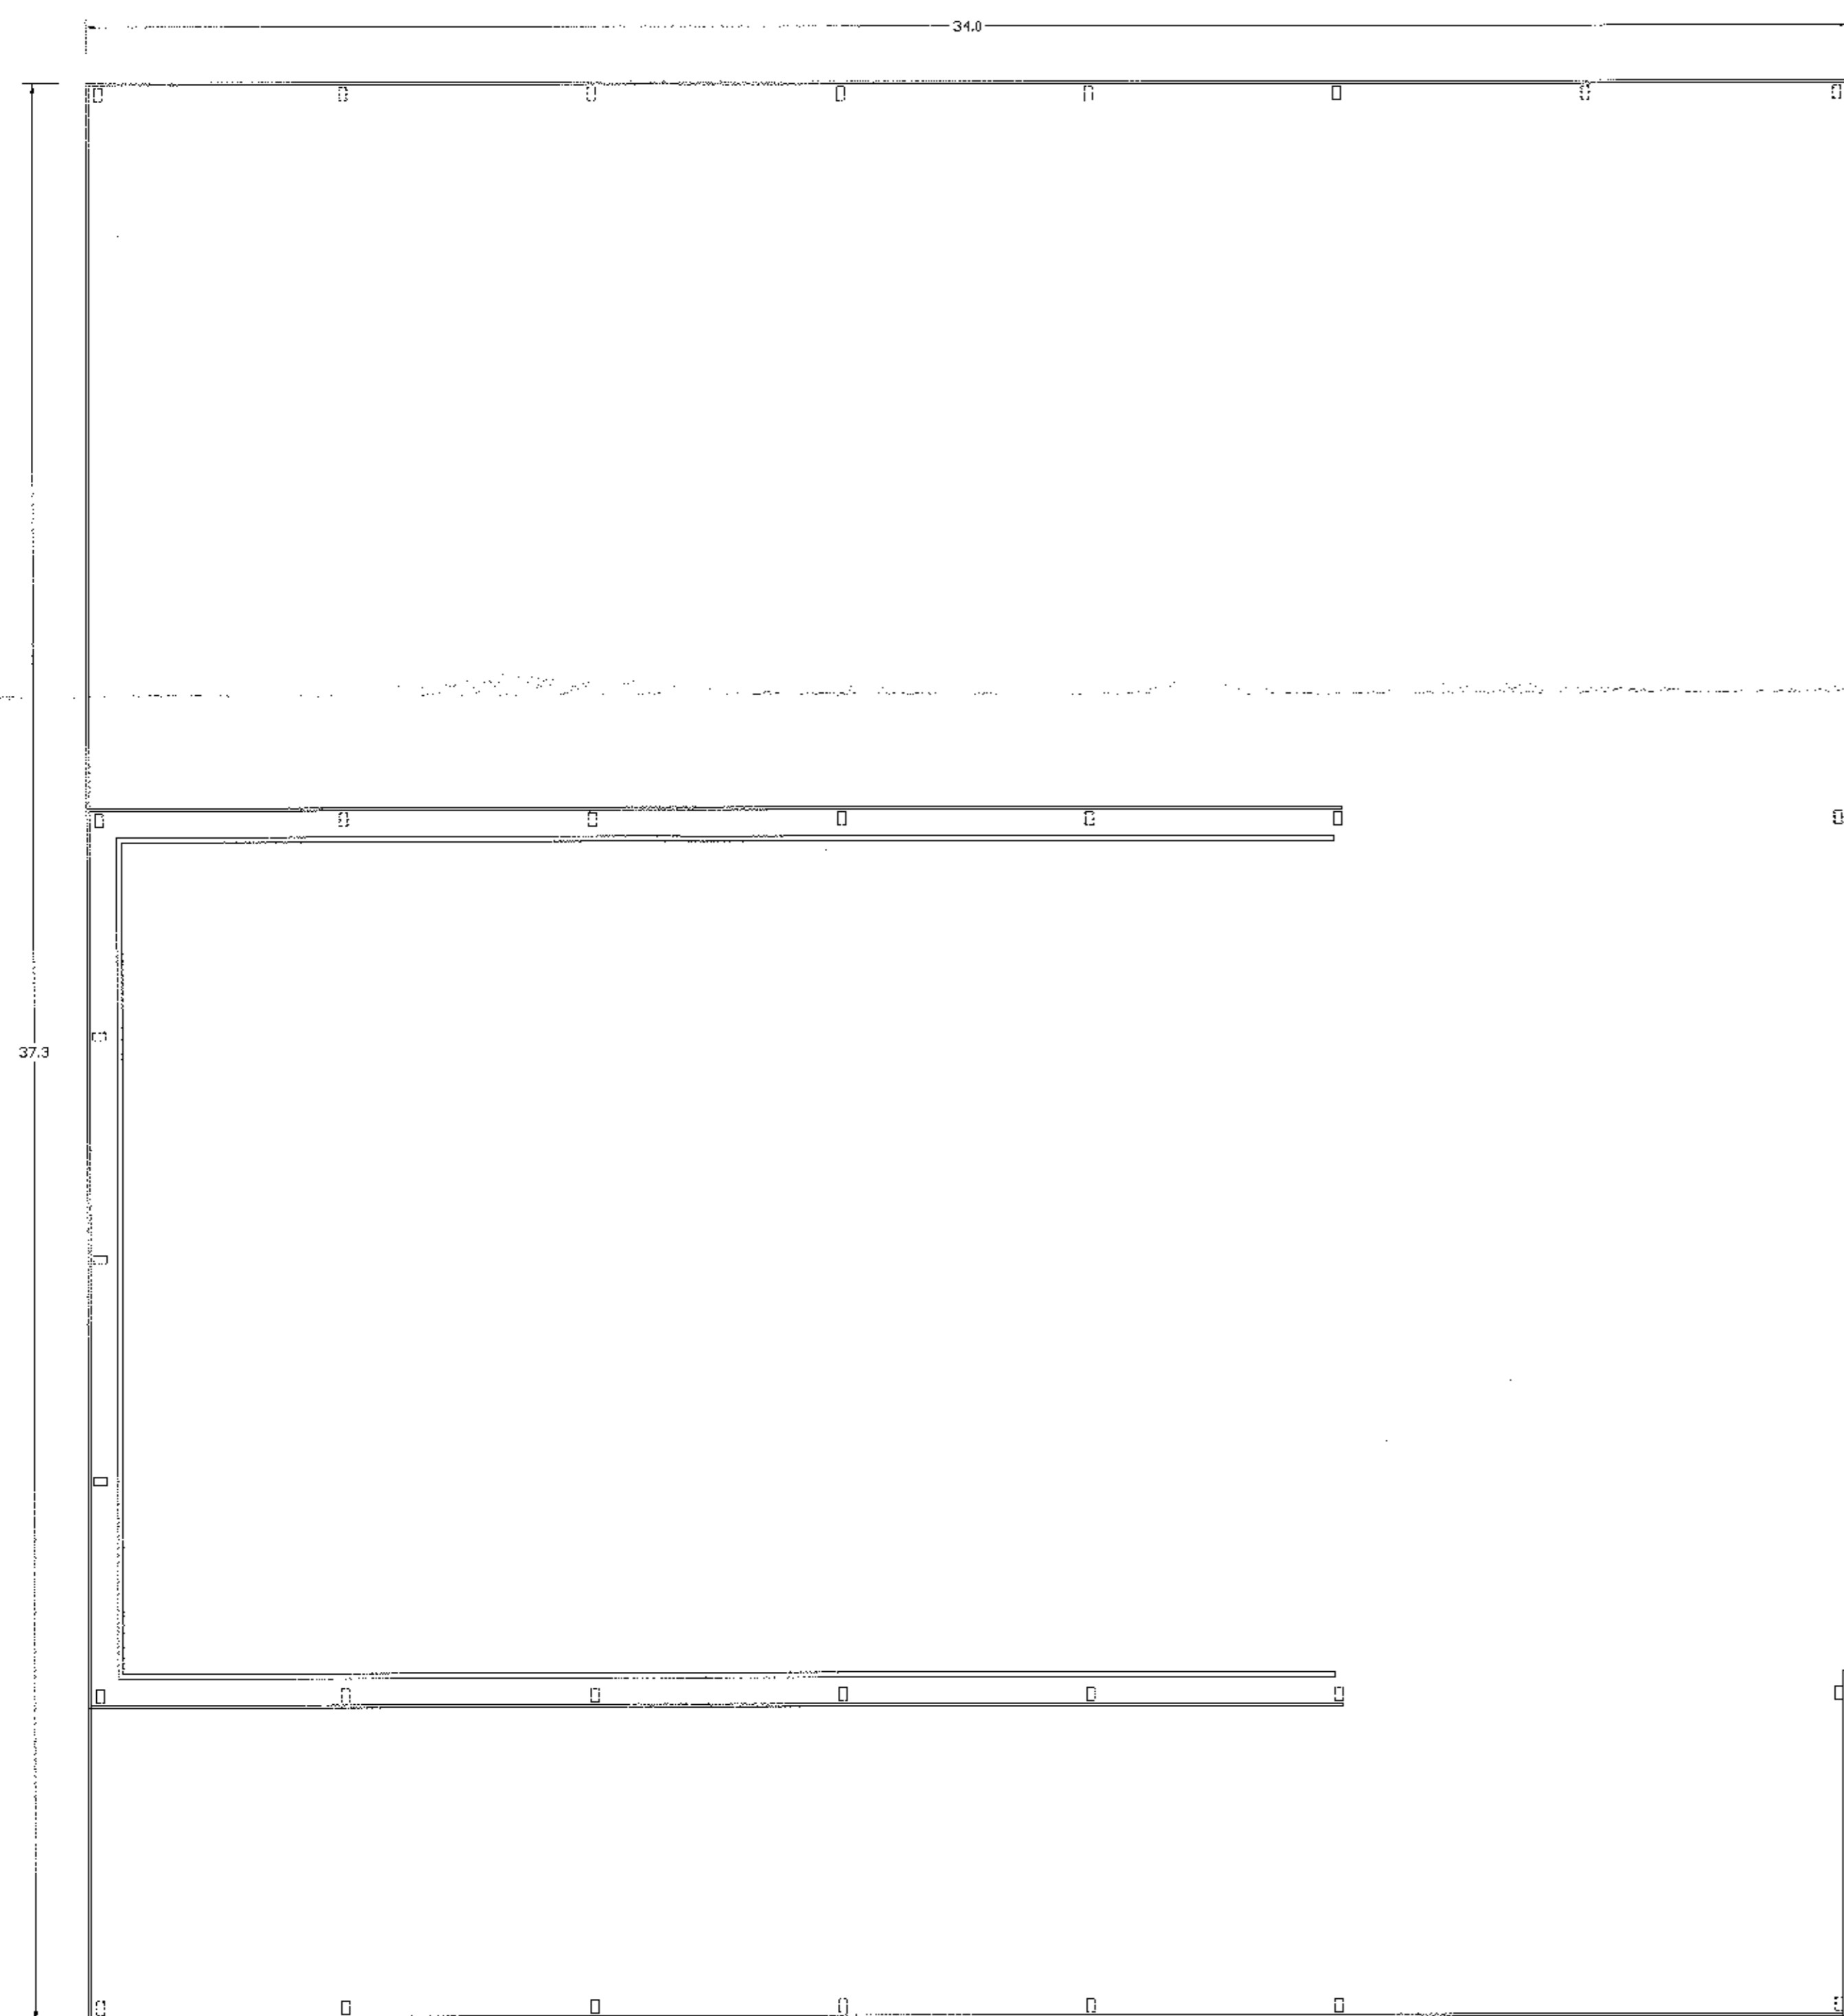

Proposed Floor Plan

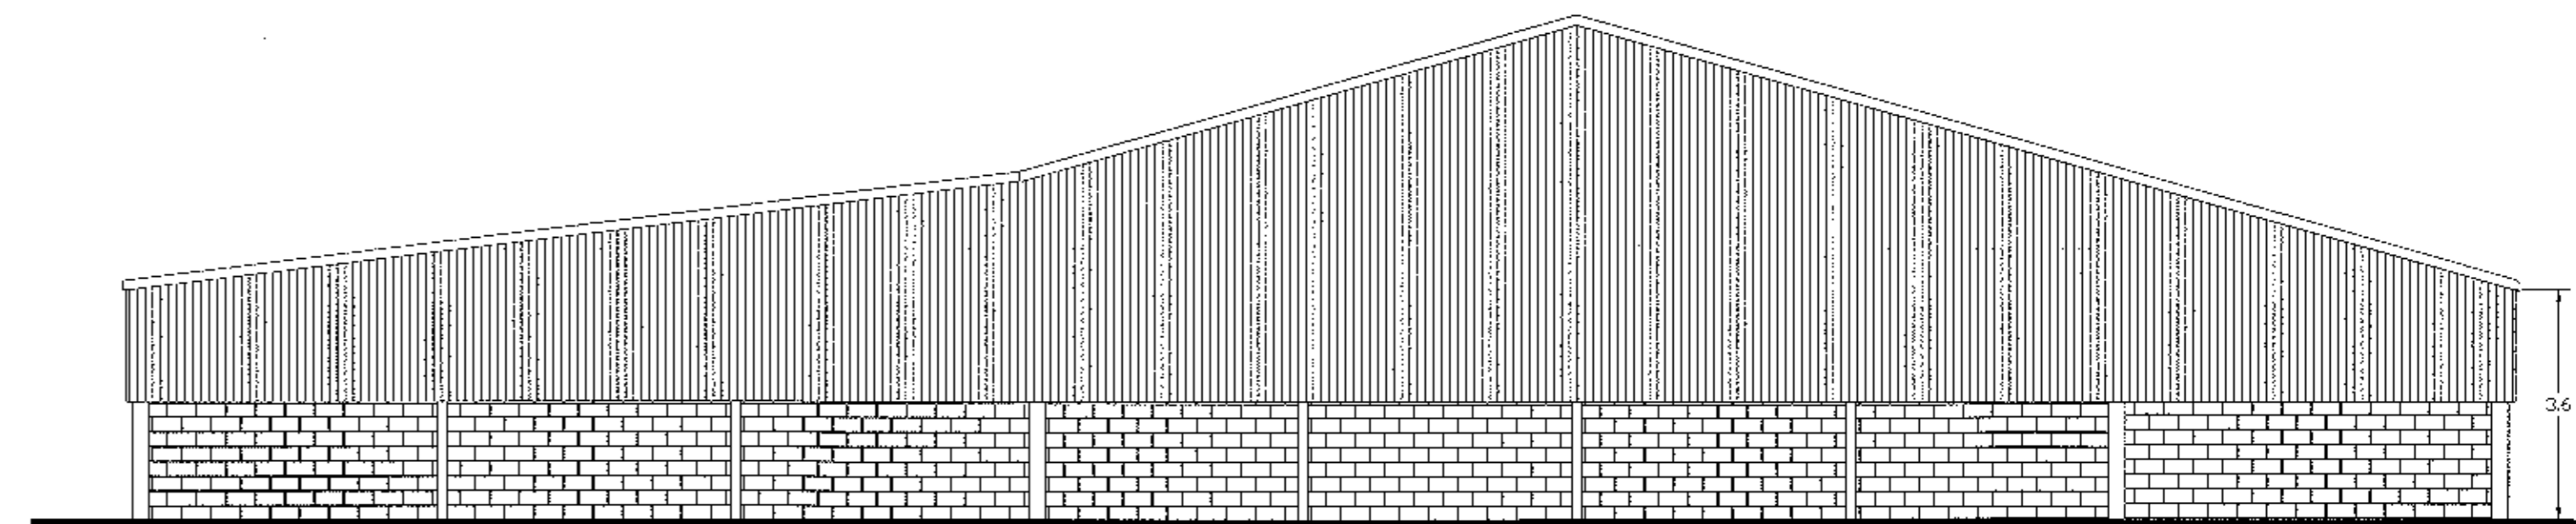

Side Elevation

Concrete block wall Yorkshire boarding Fiber cement roofing sheets

320130100P

Rev. Date By Description
Client:
Mr R Hesketh

mck associates limited
architecture ■ building surveying ■ urban design

burnaby villa ■ 48 wadding street road ■ fulwood ■ preston ■ pr2 6bp
tel: 01772 774510 fax: 01772 774511 email: mck@mckassociates.co.uk

Project:
Elmridge Farm, Elmridge, Preston.
Proposed New Farm.

Drawing Title:
Proposed Farm Building

Drawn: TGH	Checked:	Scale: 1:100@A1	Date: 19/02/2012
Job No: 09-031	Drawing No: 0002	Rev:	

A1 PLANNING