

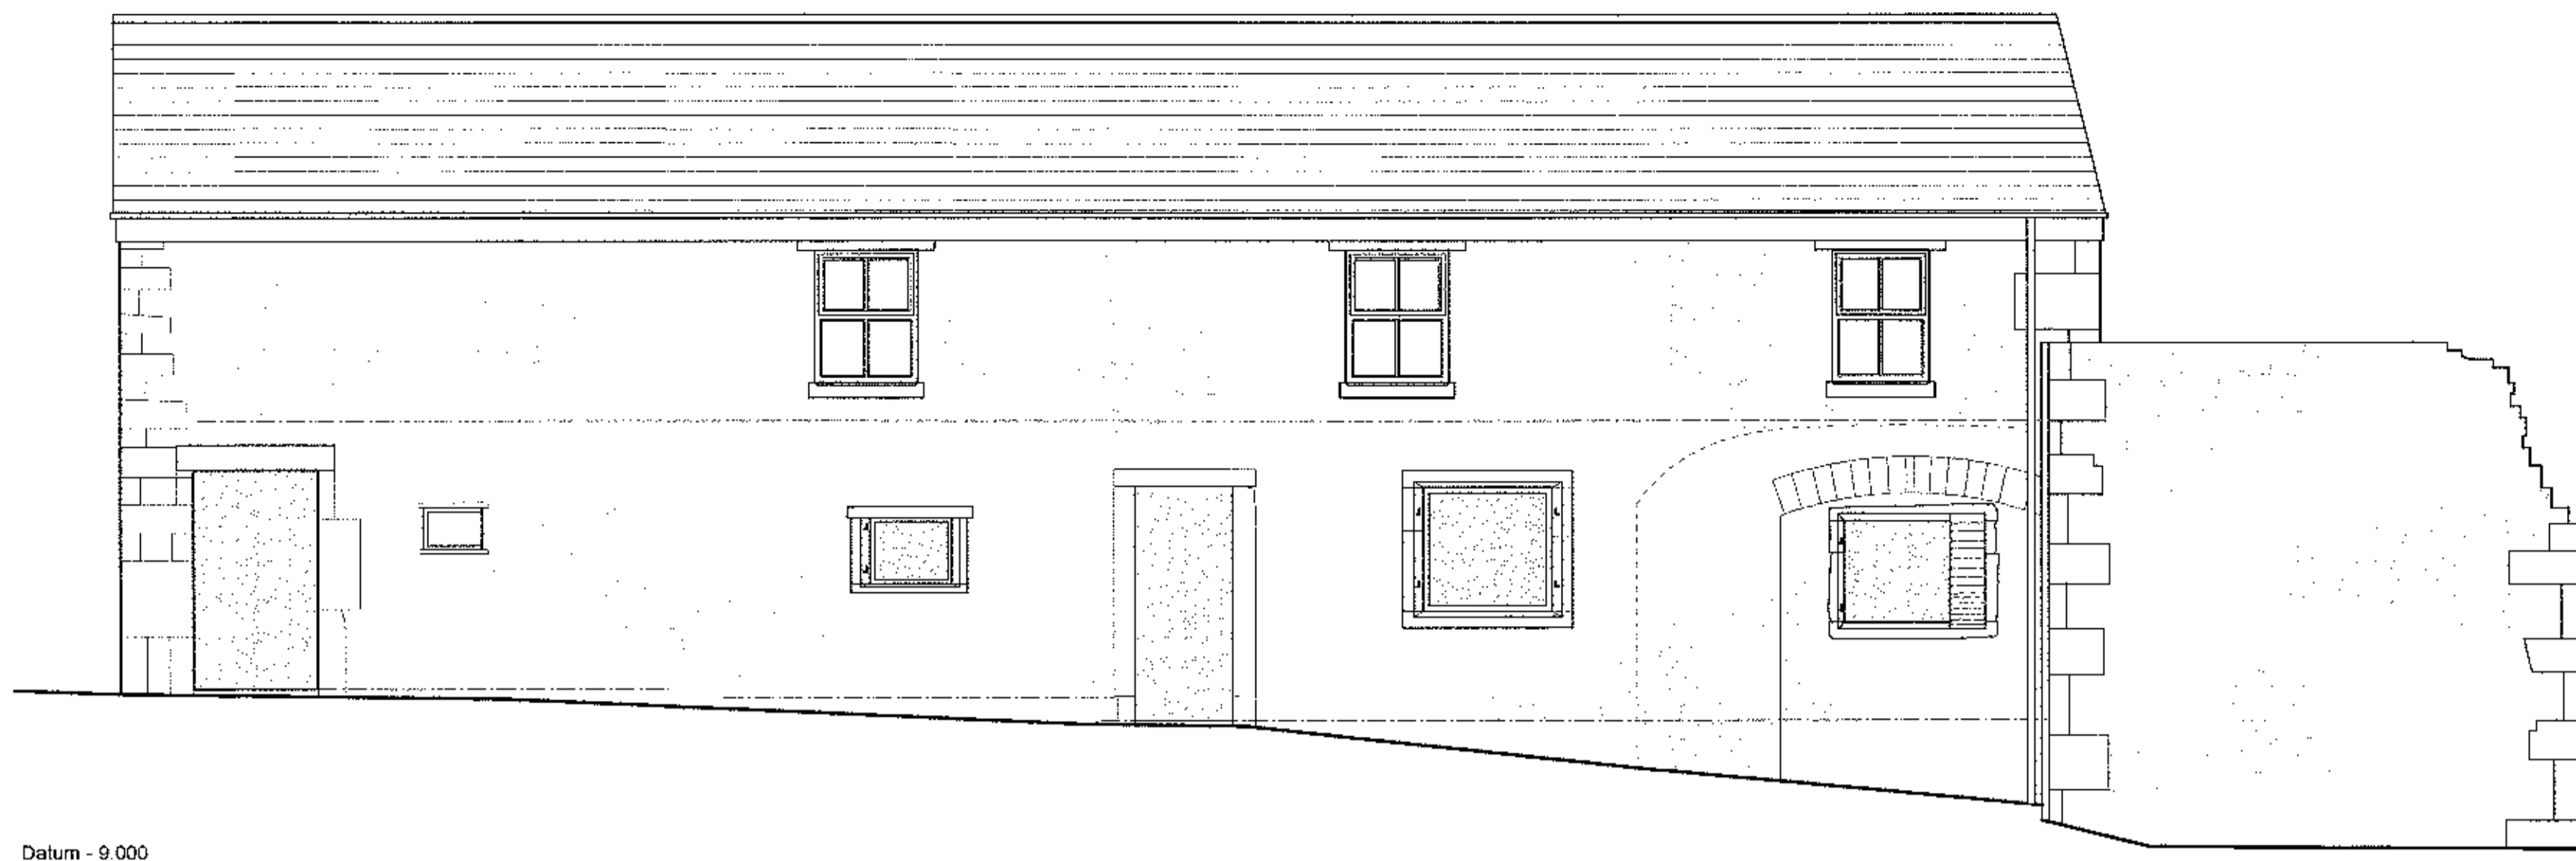



This drawing is the property of IWA Architects. Copyright is reserved by them and the drawing is subject to conditions that it is not copied either wholly or in part without the consent in writing of IWA Architects.
 Dimensions should not be scaled. All dimensions to be checked on site by the contractor before commencement of the relevant part of the work.

 


Datum - 9.000
 South East Elevation

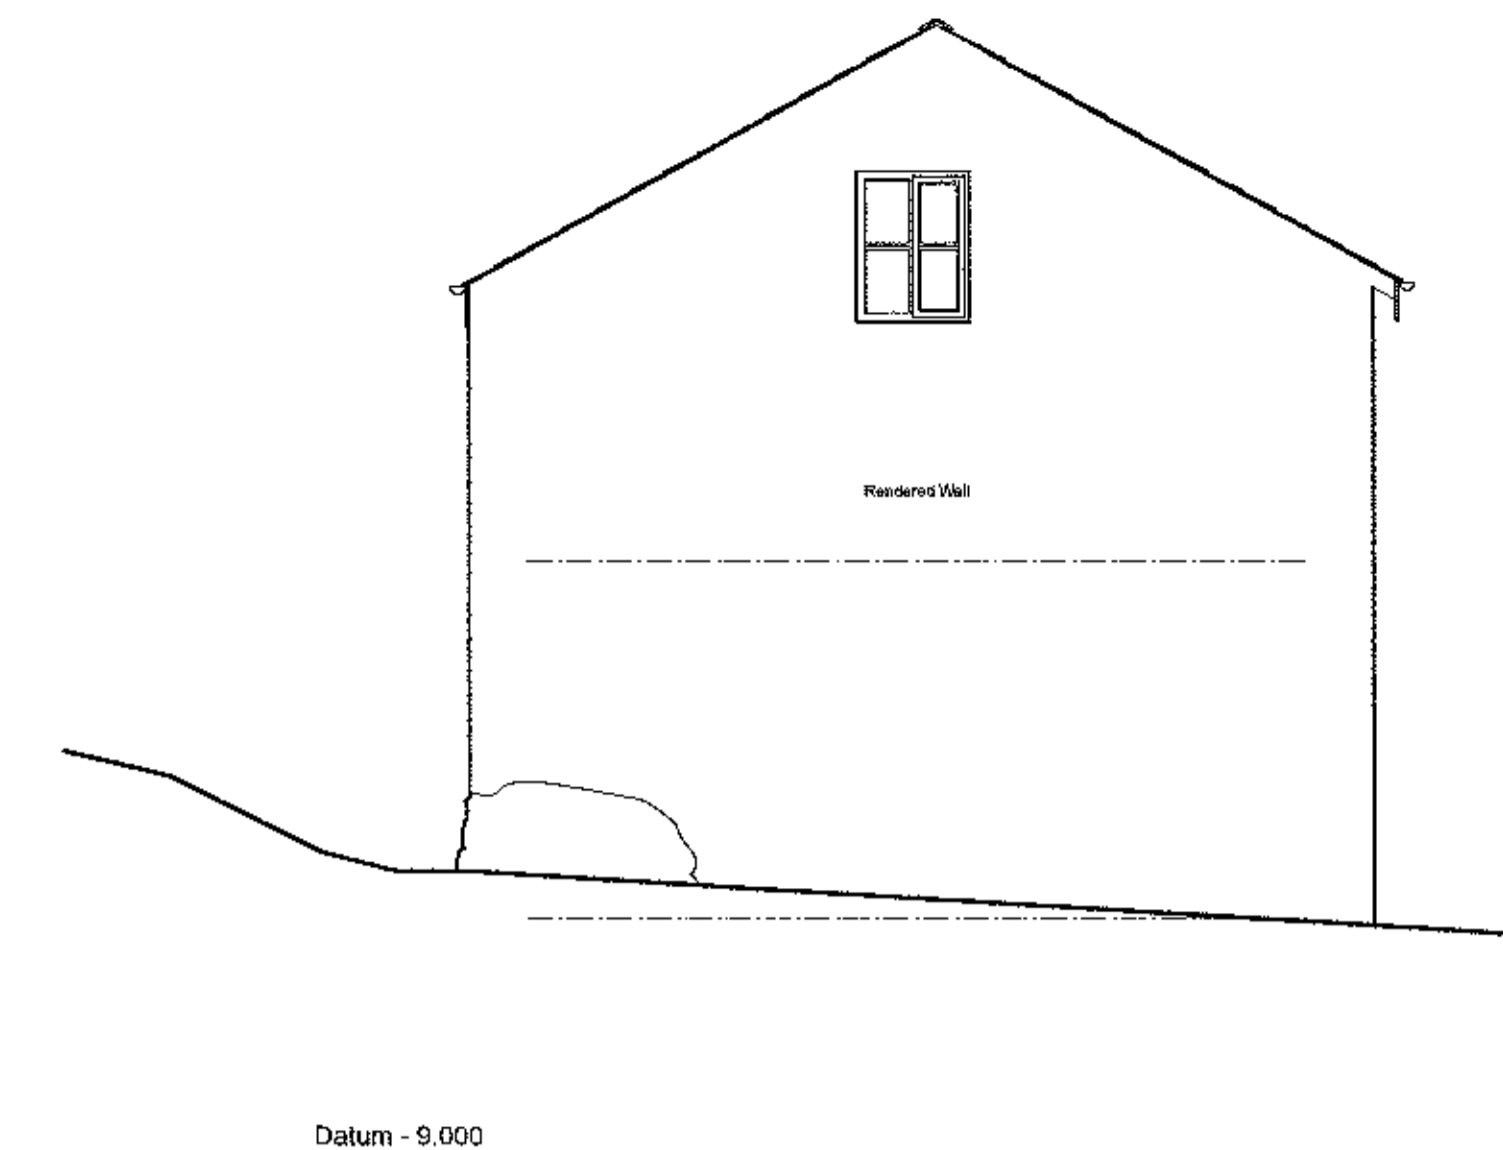


Datum - 9.000
 South West Elevation

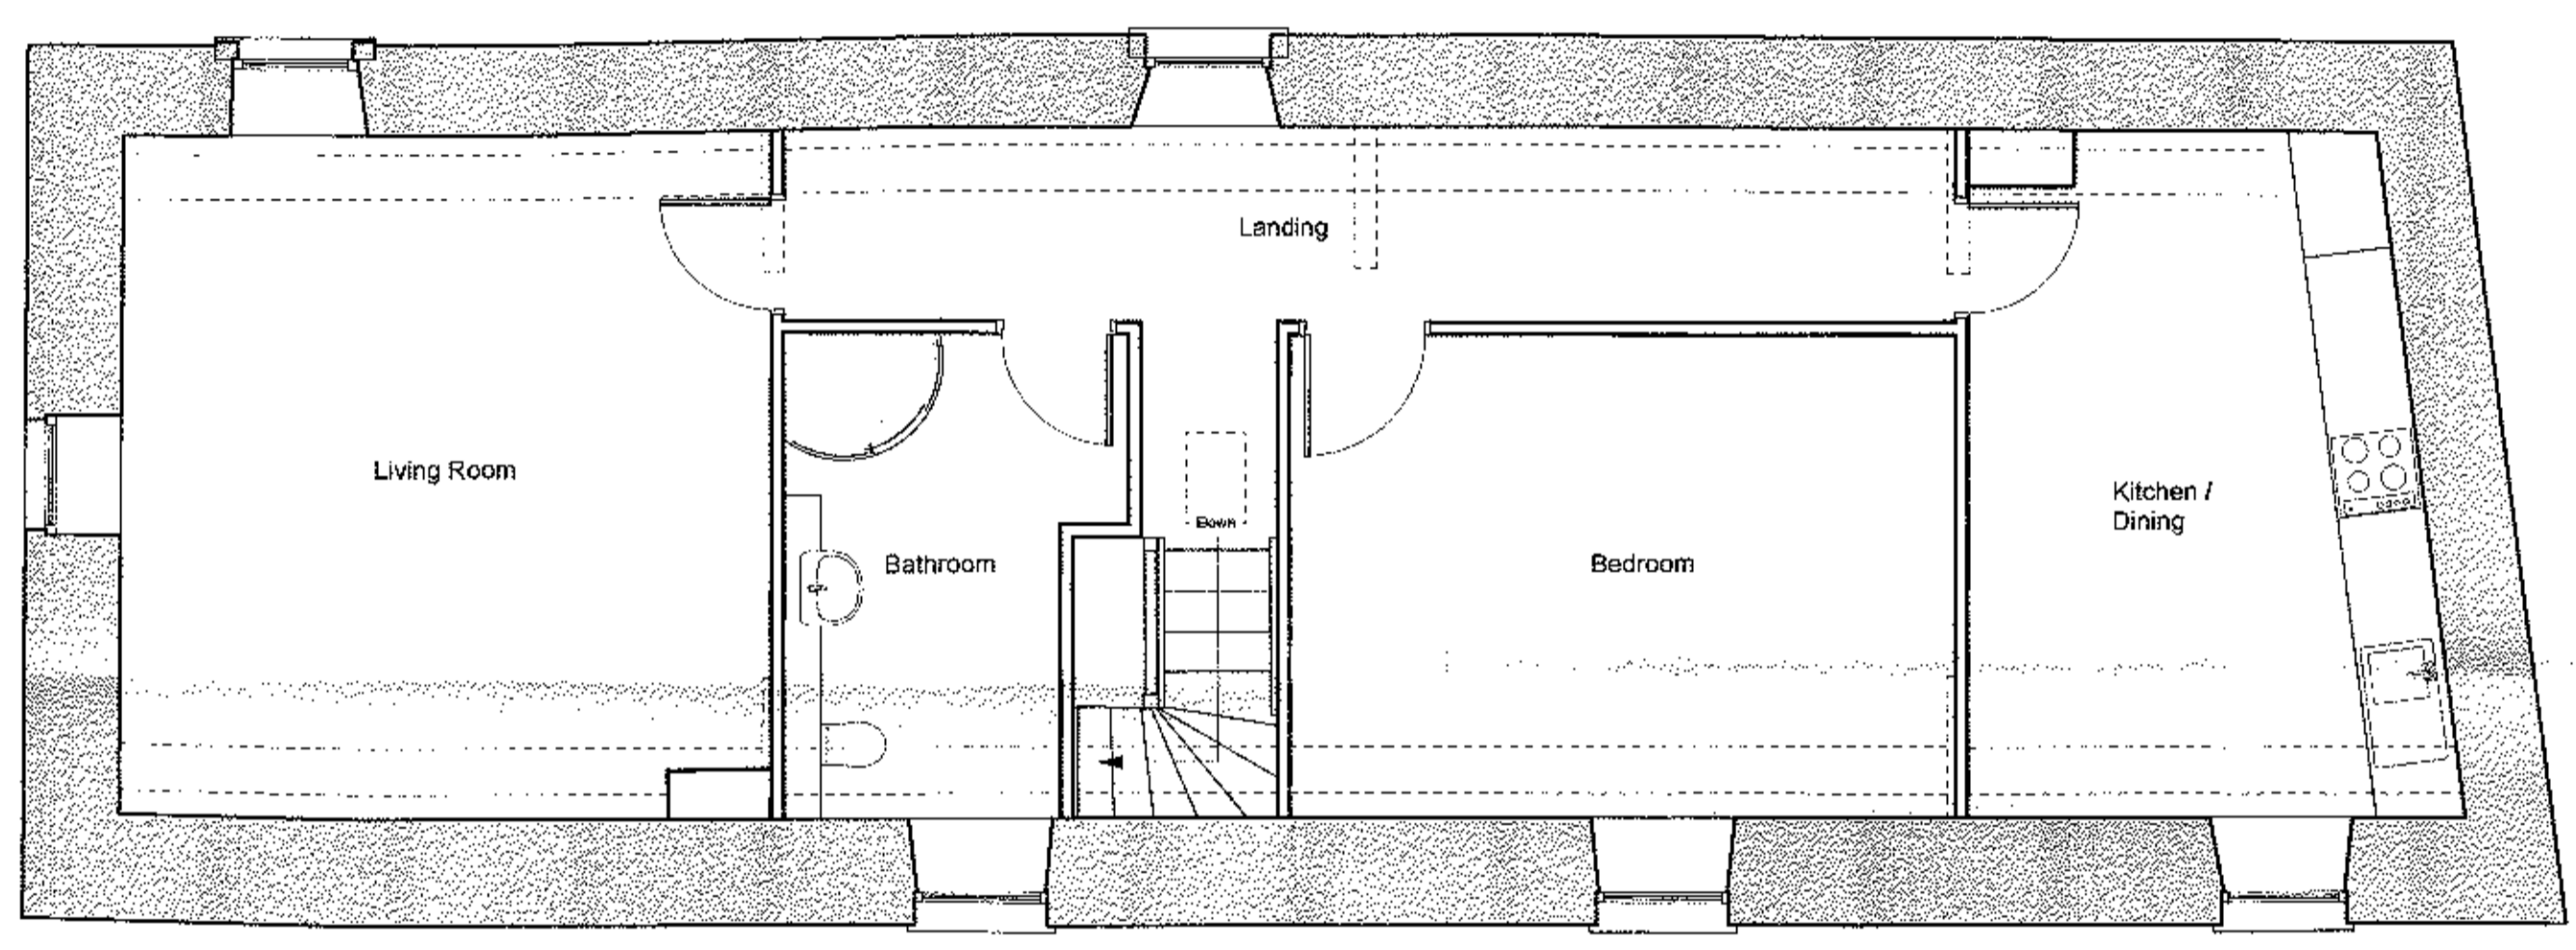


First Floor Plan

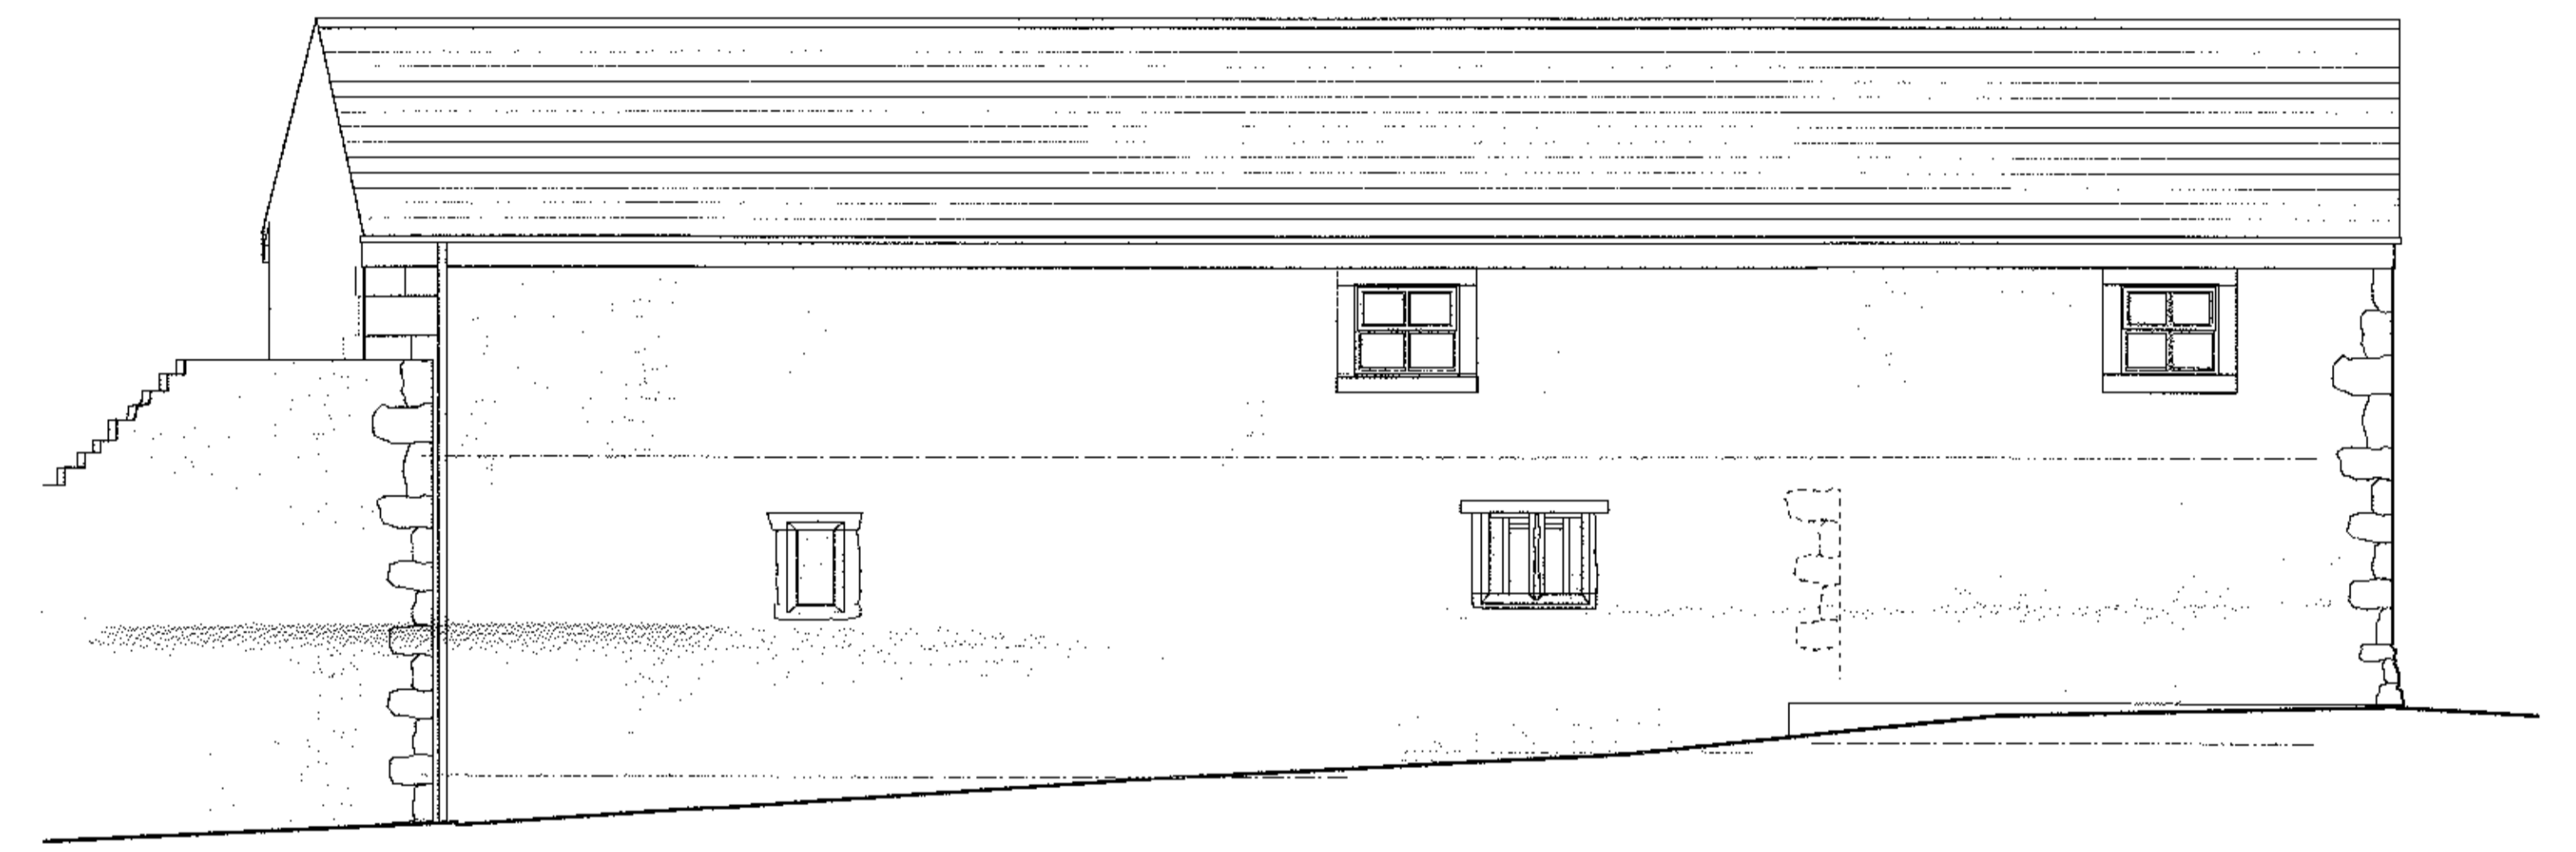

Datum - 9.000
 North West Elevation

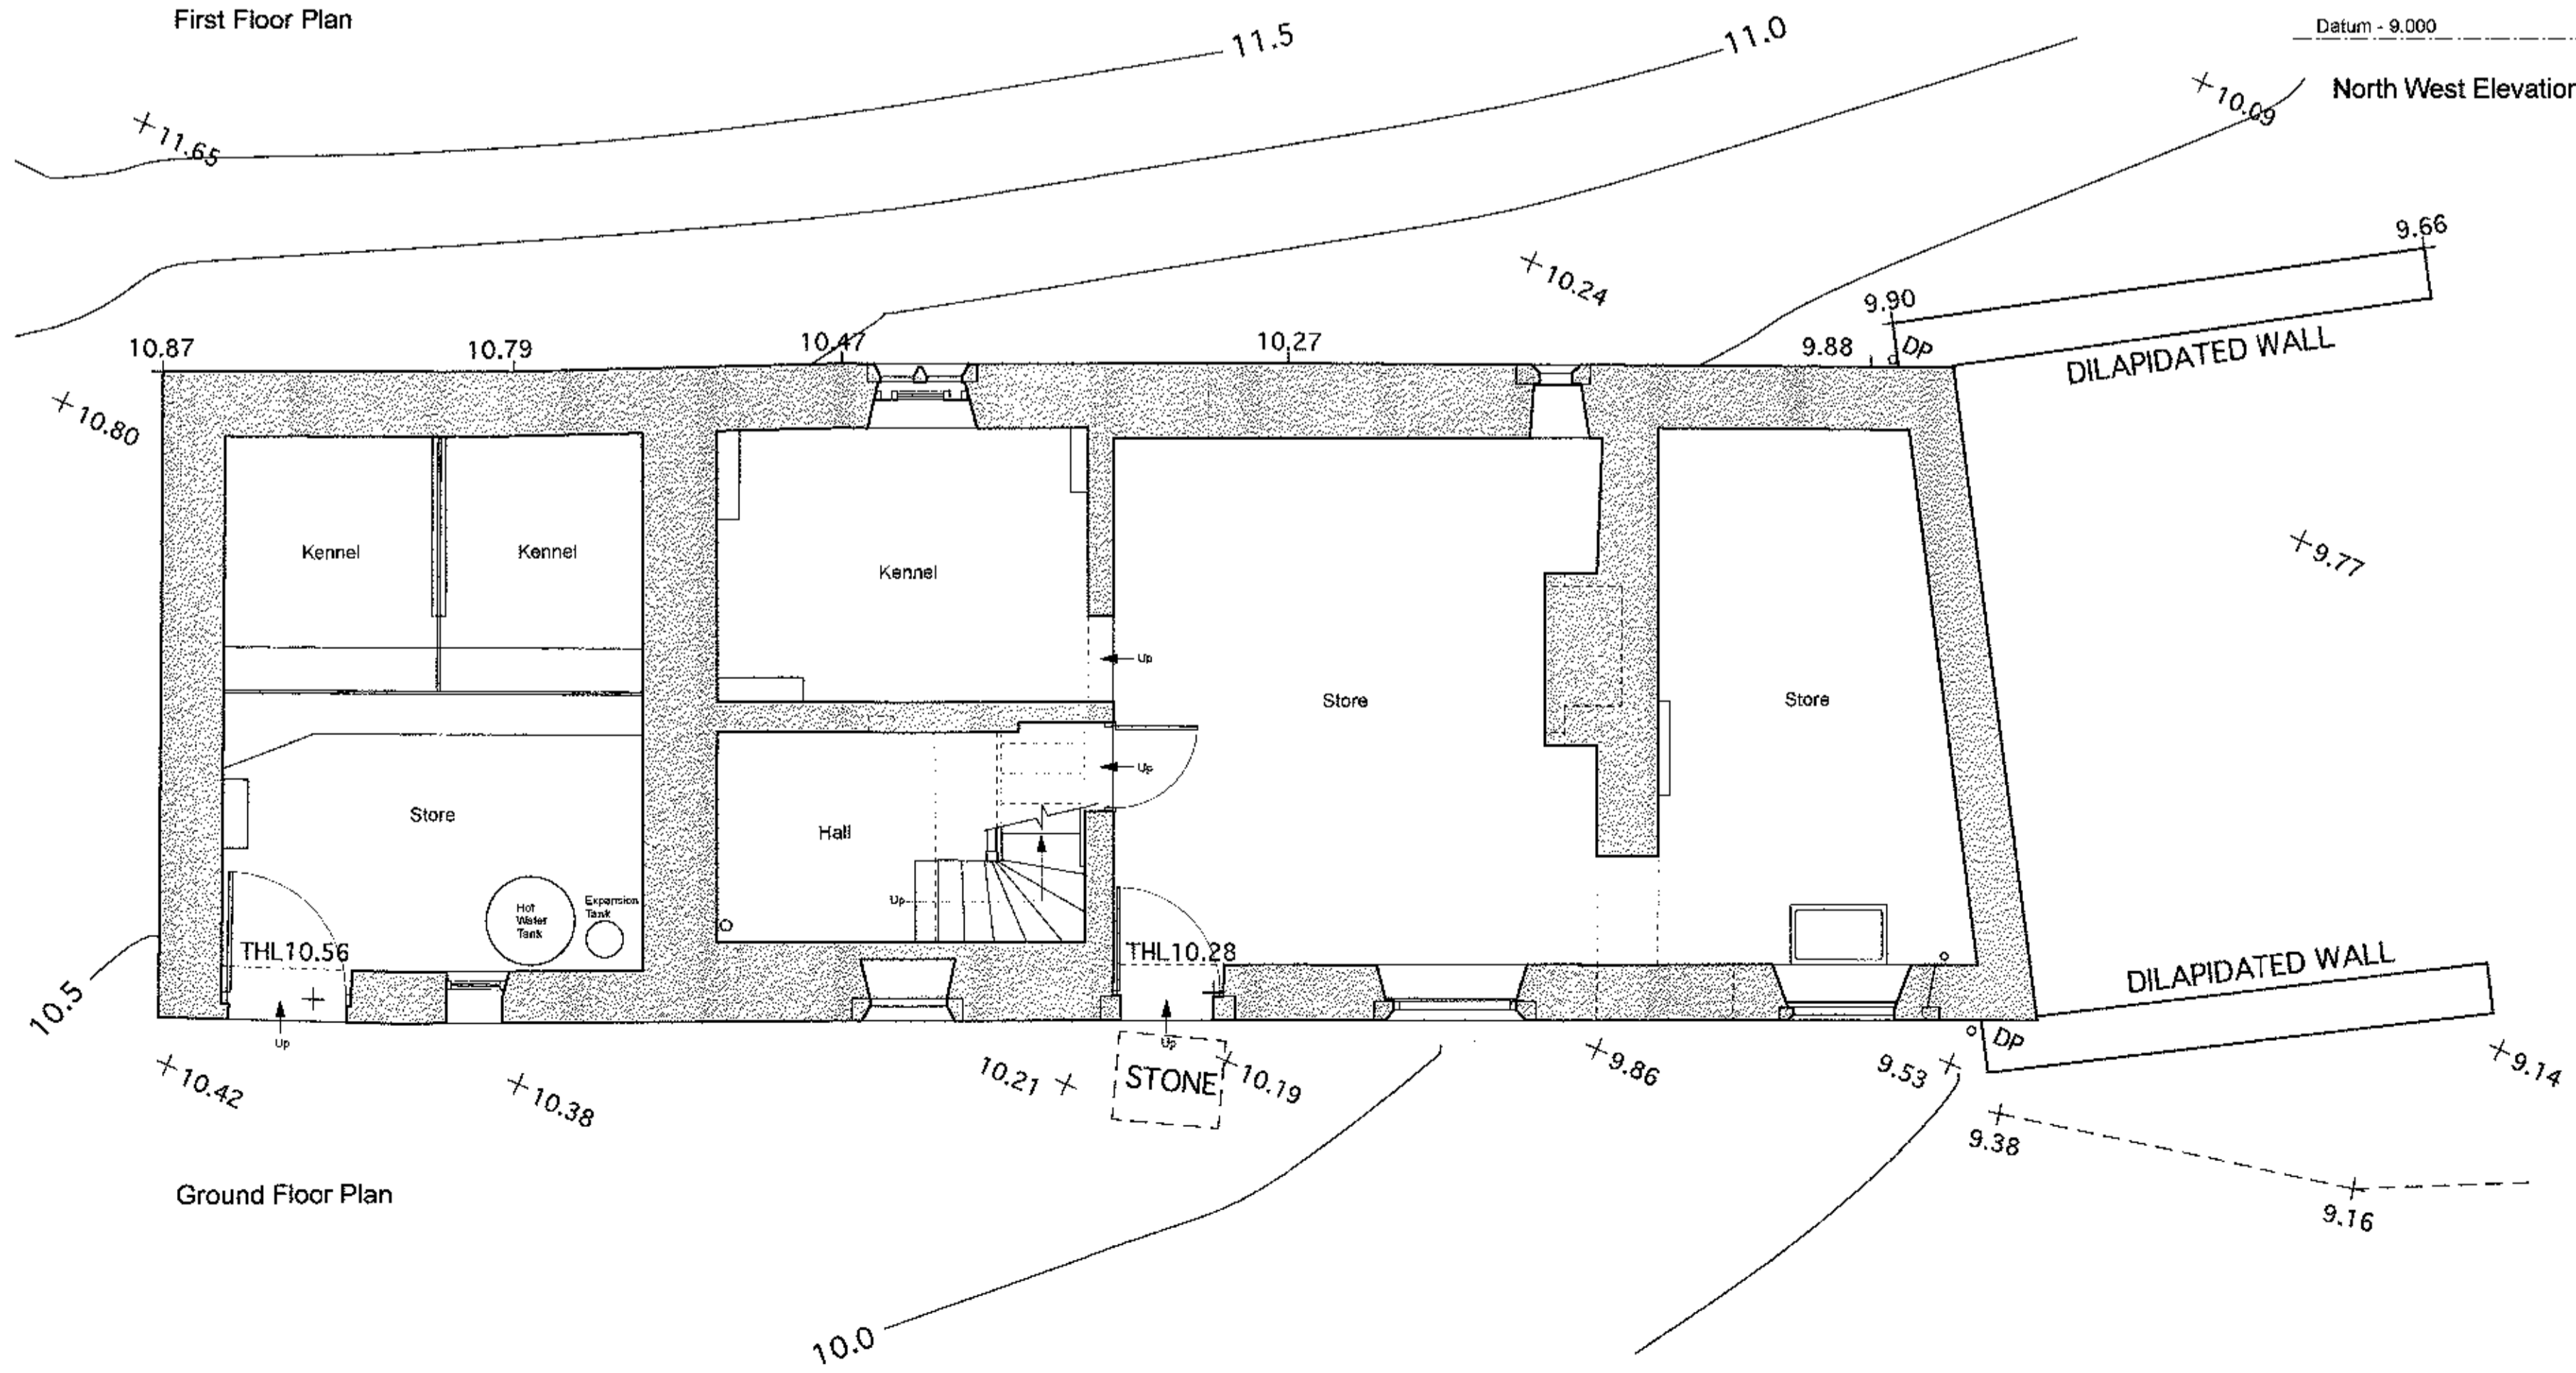

Ground Floor Plan

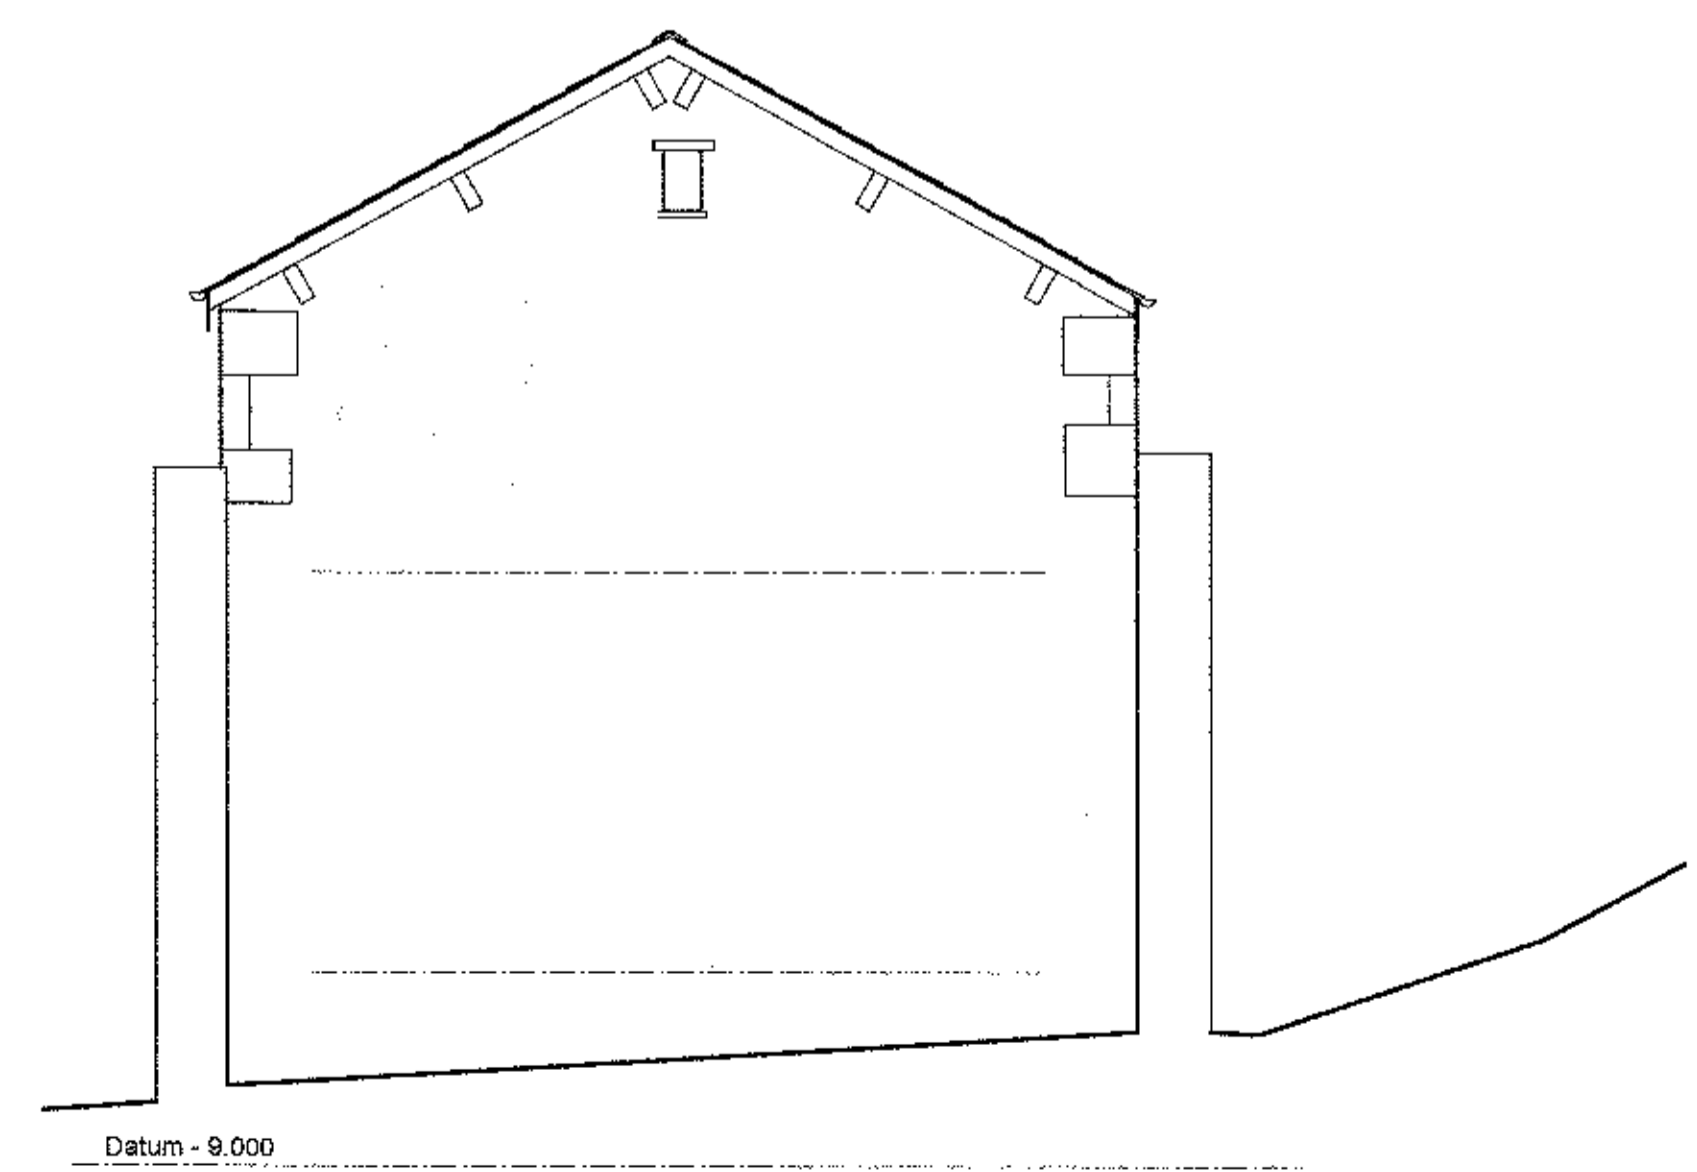

Datum - 9.000
 North East Elevation

320130103P

Rev.	Date	Description

Park Style Cottage
 Leagram, Nr. Chipping

Existing Plans and Elevations

Drwg. No.: 1913.E.001	Rev.: -
Date: Jun '12	Scale: 1:50@A1

IWA Architects
 Waterton Mill, Waterton Road, Clitheroe, Lancashire, BB7 1LR.
 t: +44 (0) 1200 423487
 f: +44 (0) 1200 495278
 e: info@iwaarchitects.co.uk
 w: www.iwaarchitects.co.uk