




This drawing is the property of IWA Architects. Copyright is reserved by them and the drawing is issued on condition that it is not copied either wholly or in part without the consent in writing of IWA Architects.
 Dimensions should not be scaled. All dimensions to be checked on site by the contractor before commencement of the relevant part of the work.

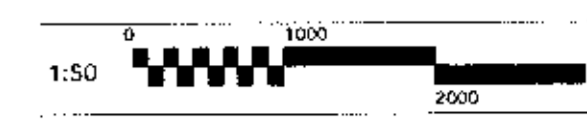


Datum - 9.000
 South East Elevation

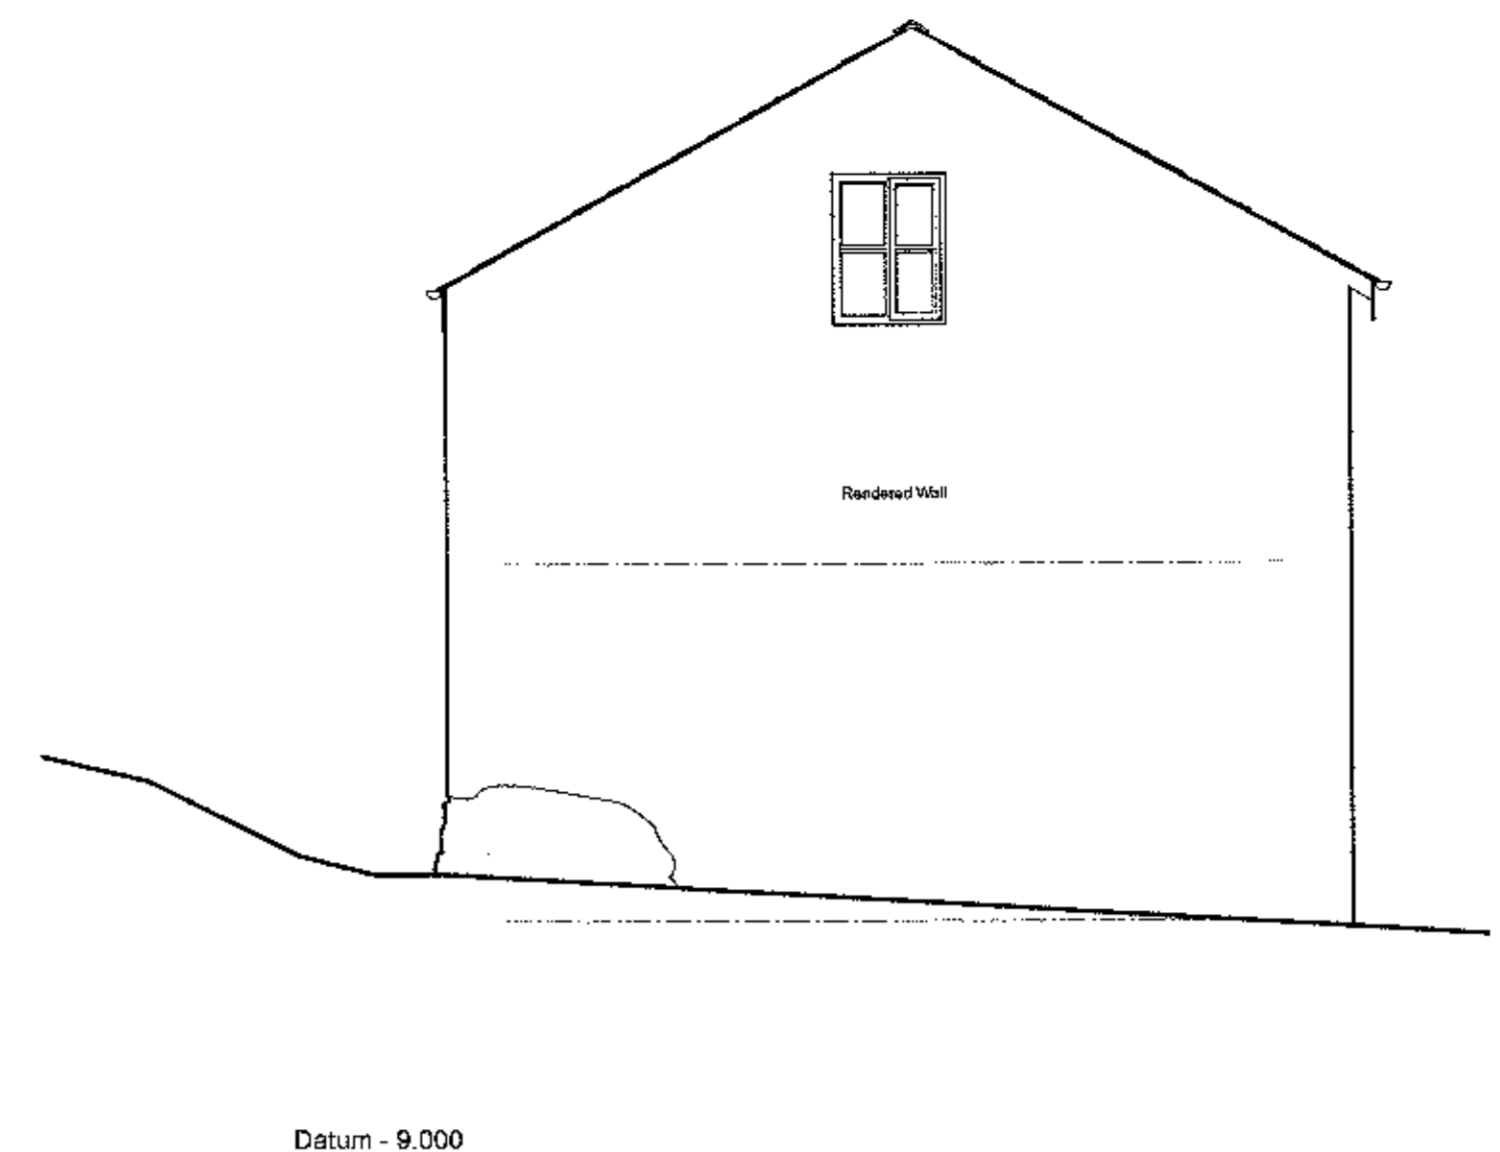


Datum - 9.000
 South West Elevation

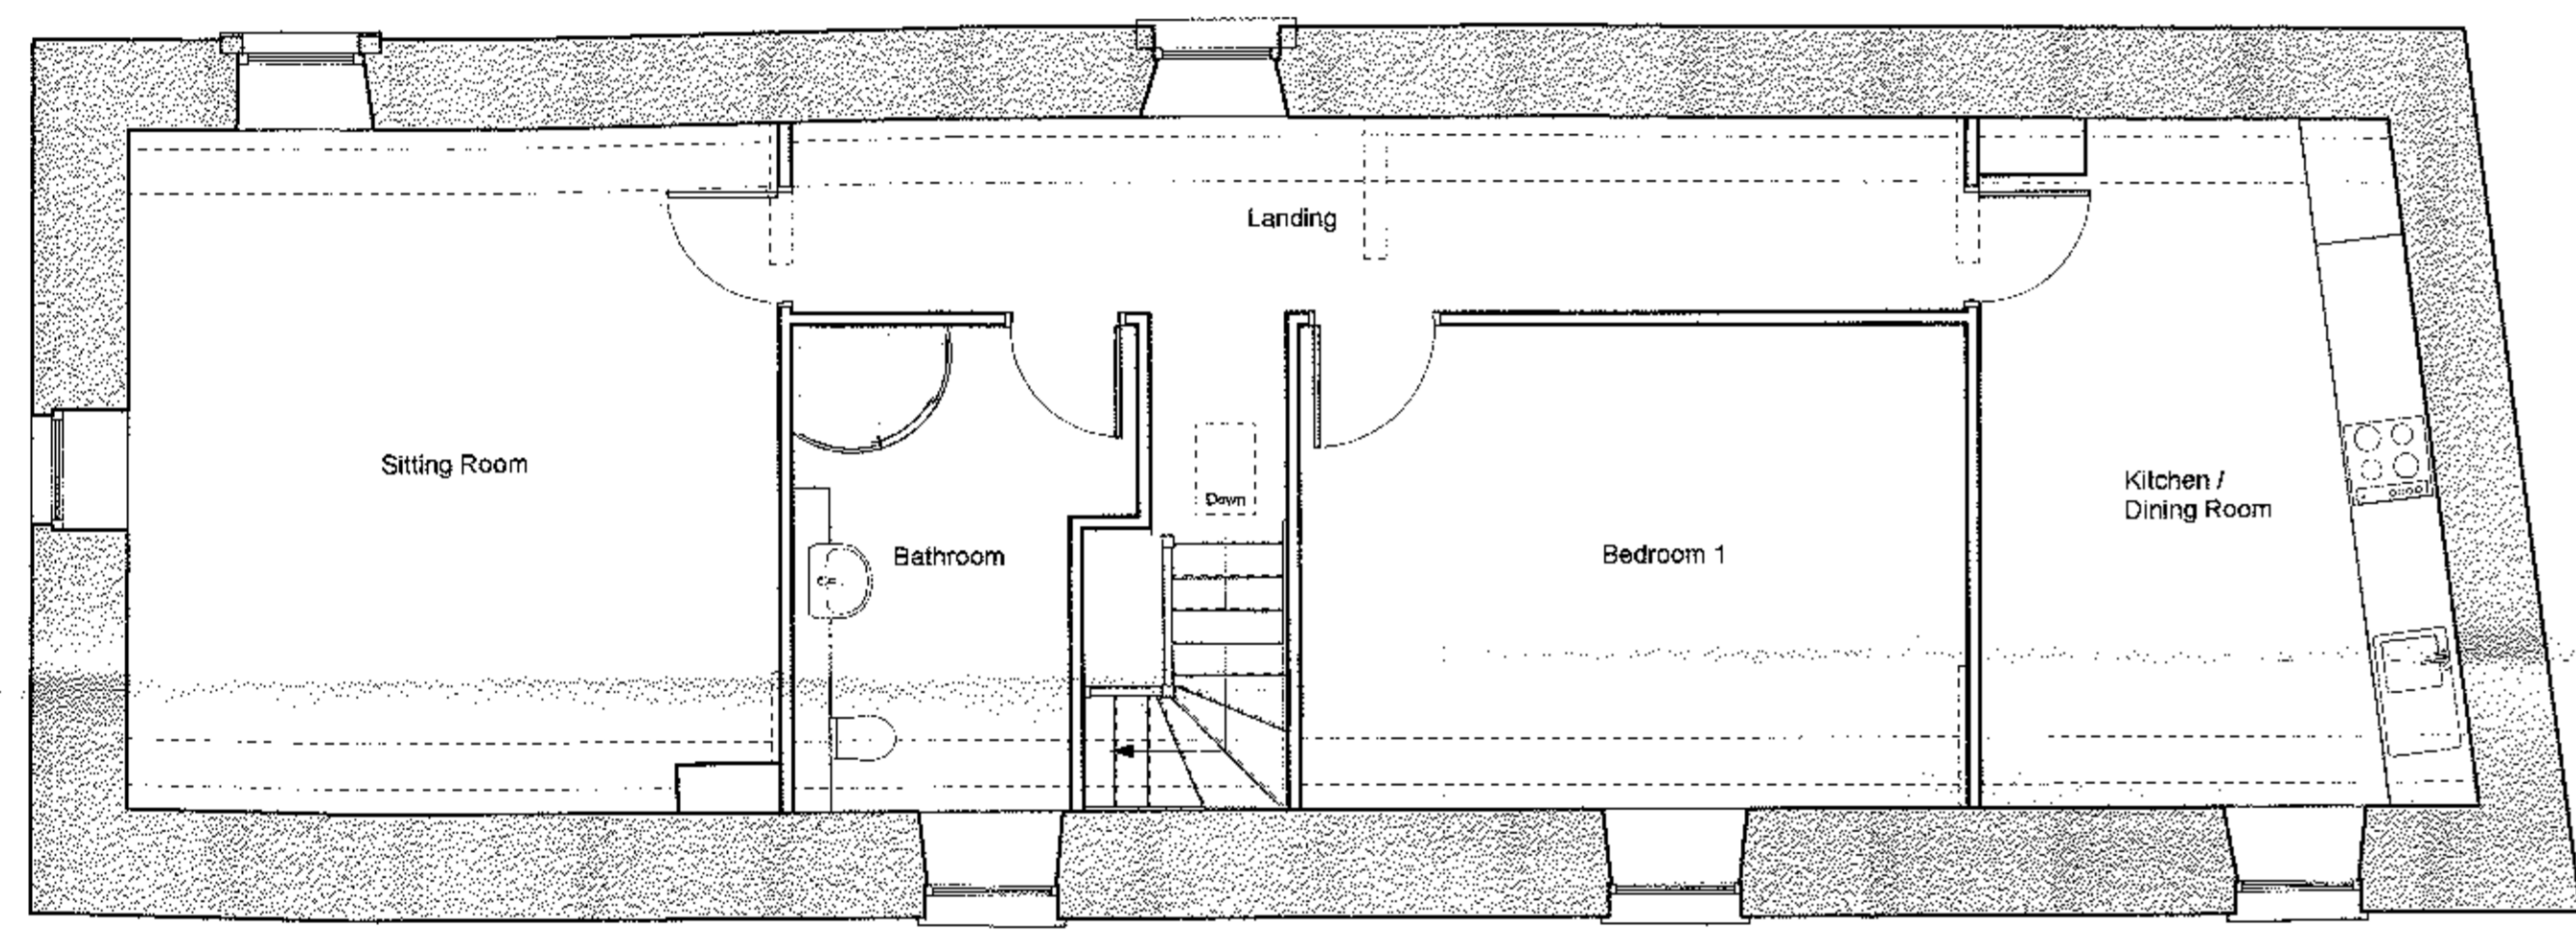


First Floor Plan

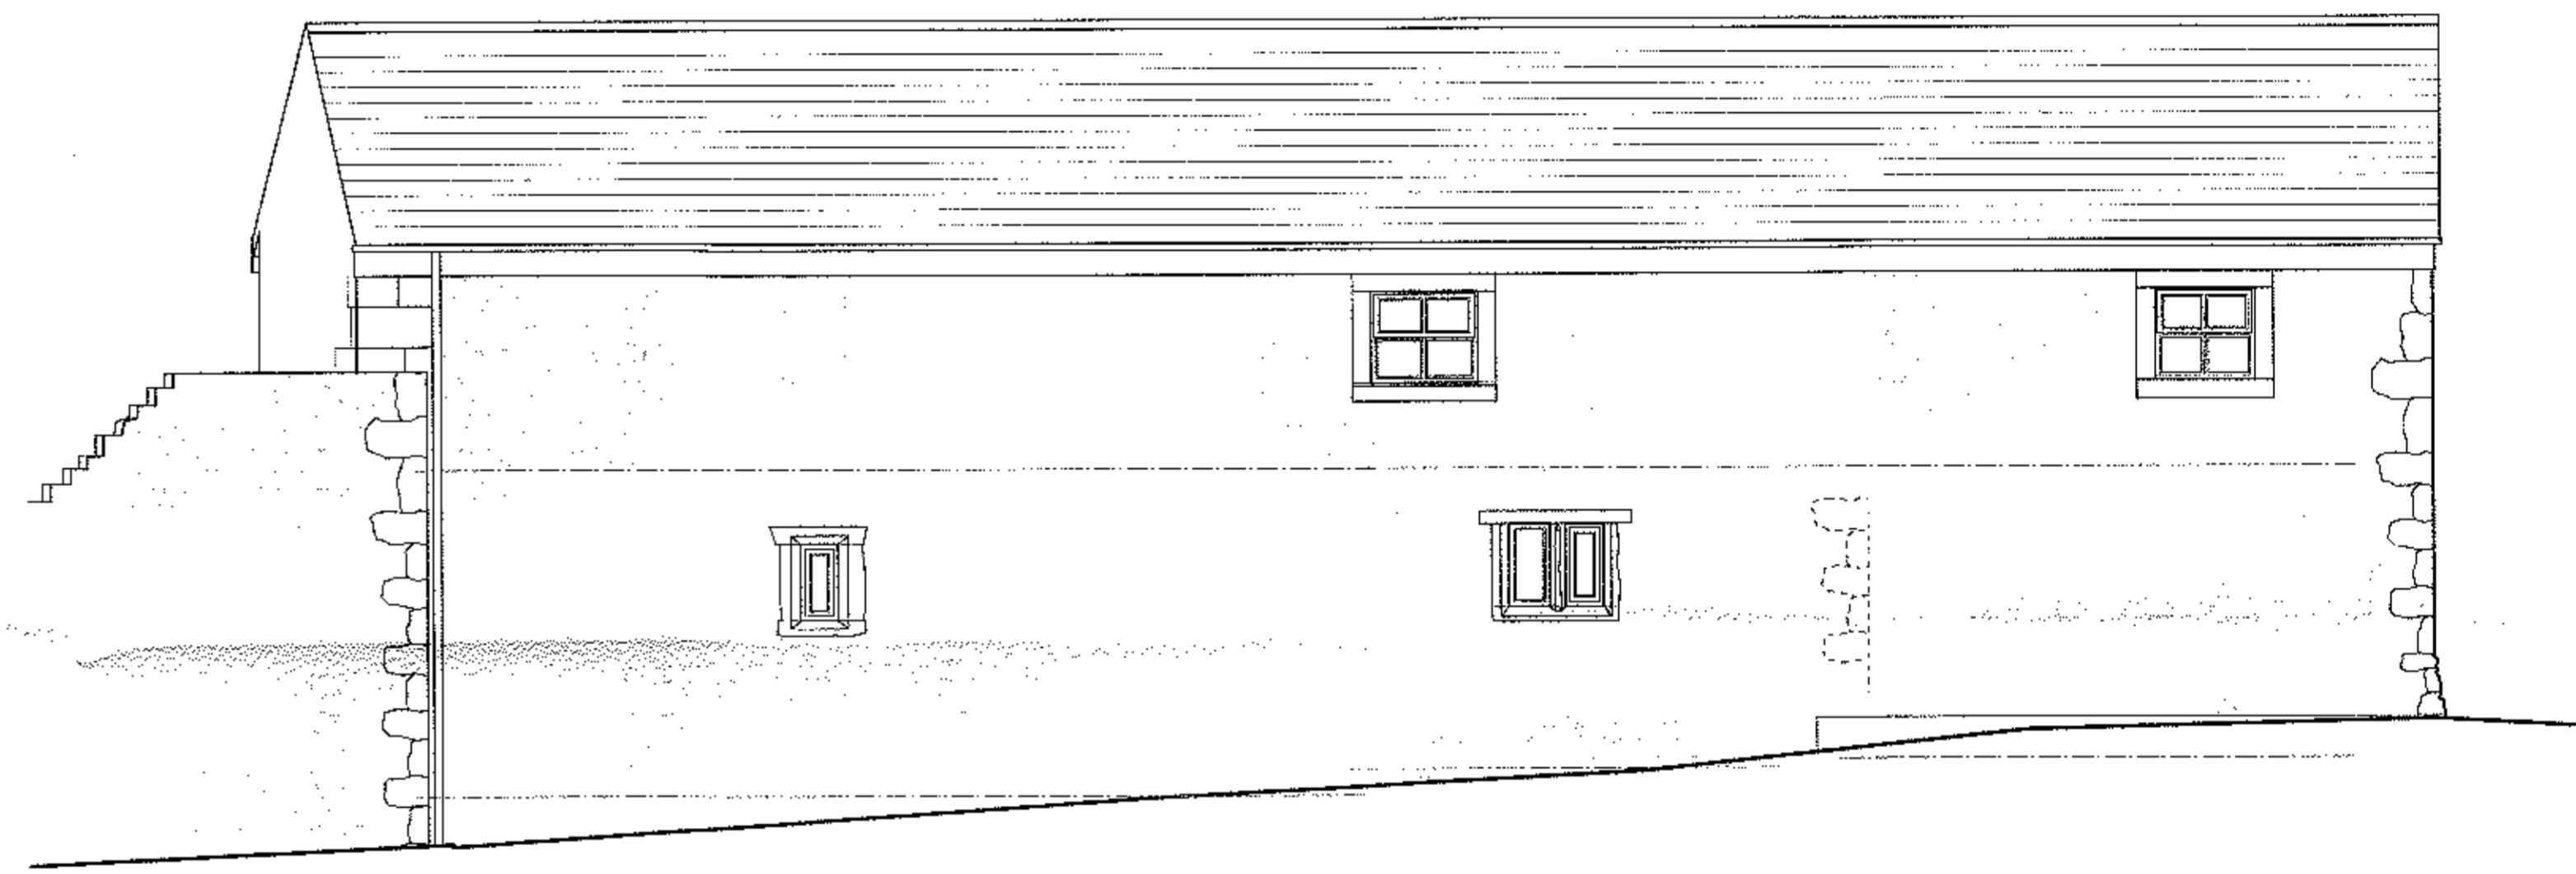

Datum - 9.000
 North West Elevation

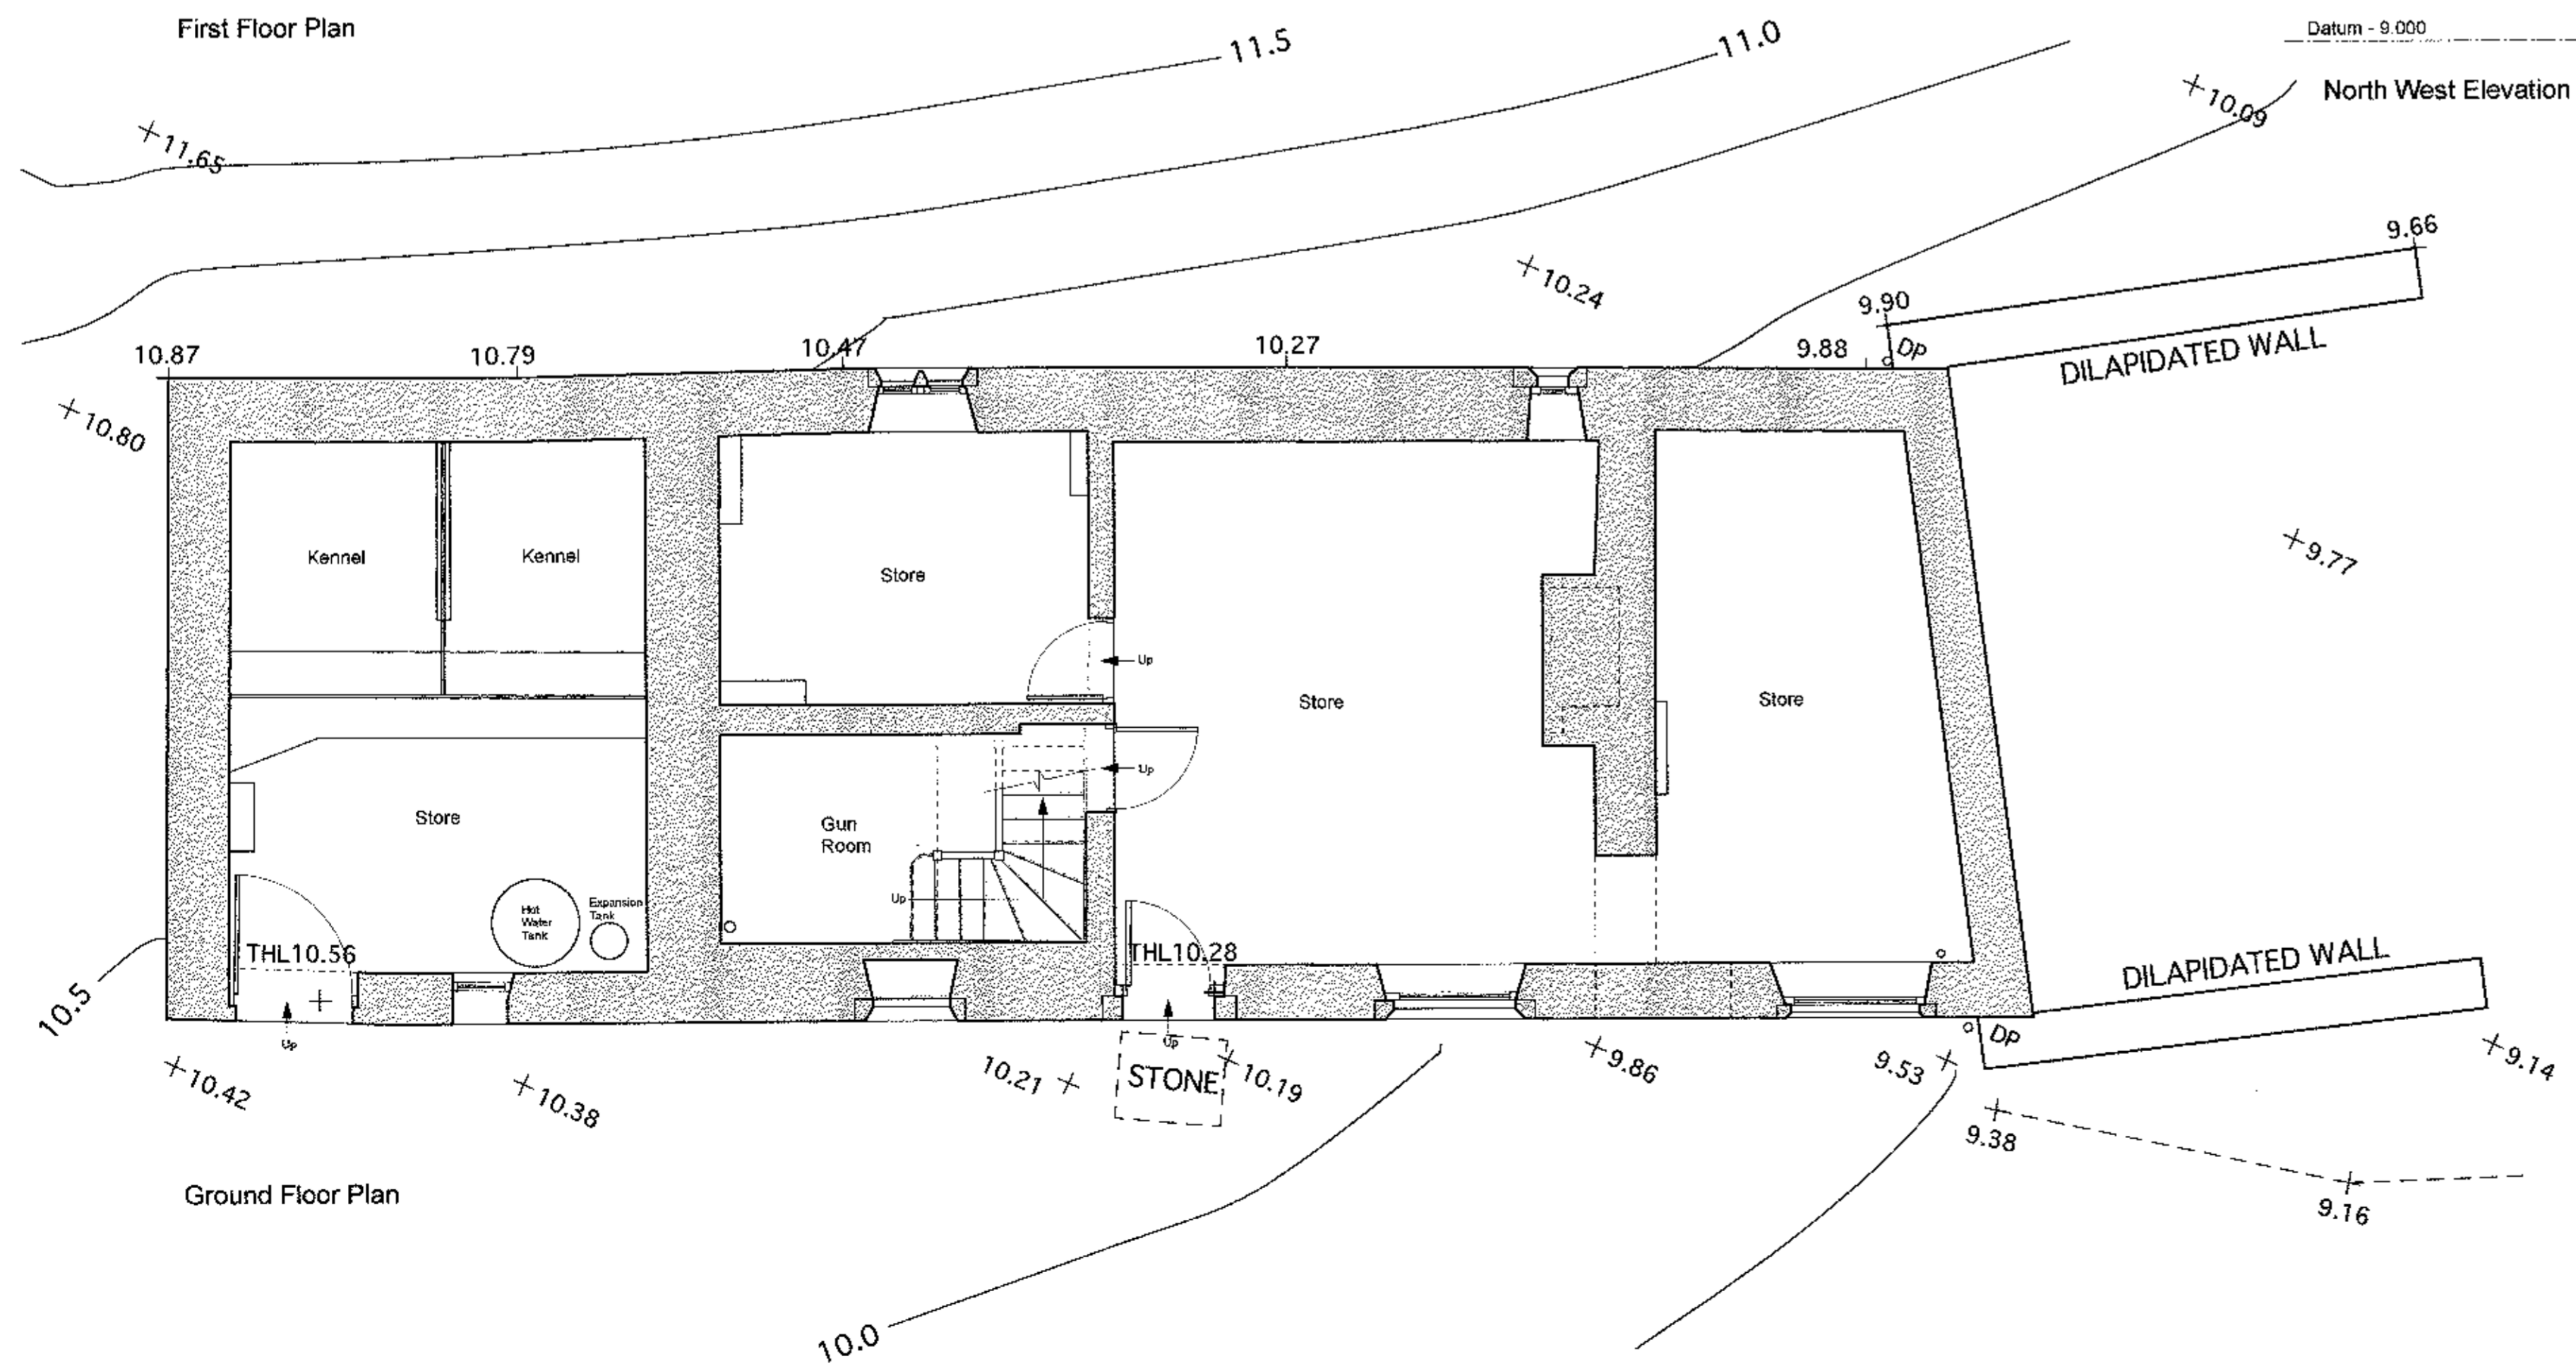

Ground Floor Plan

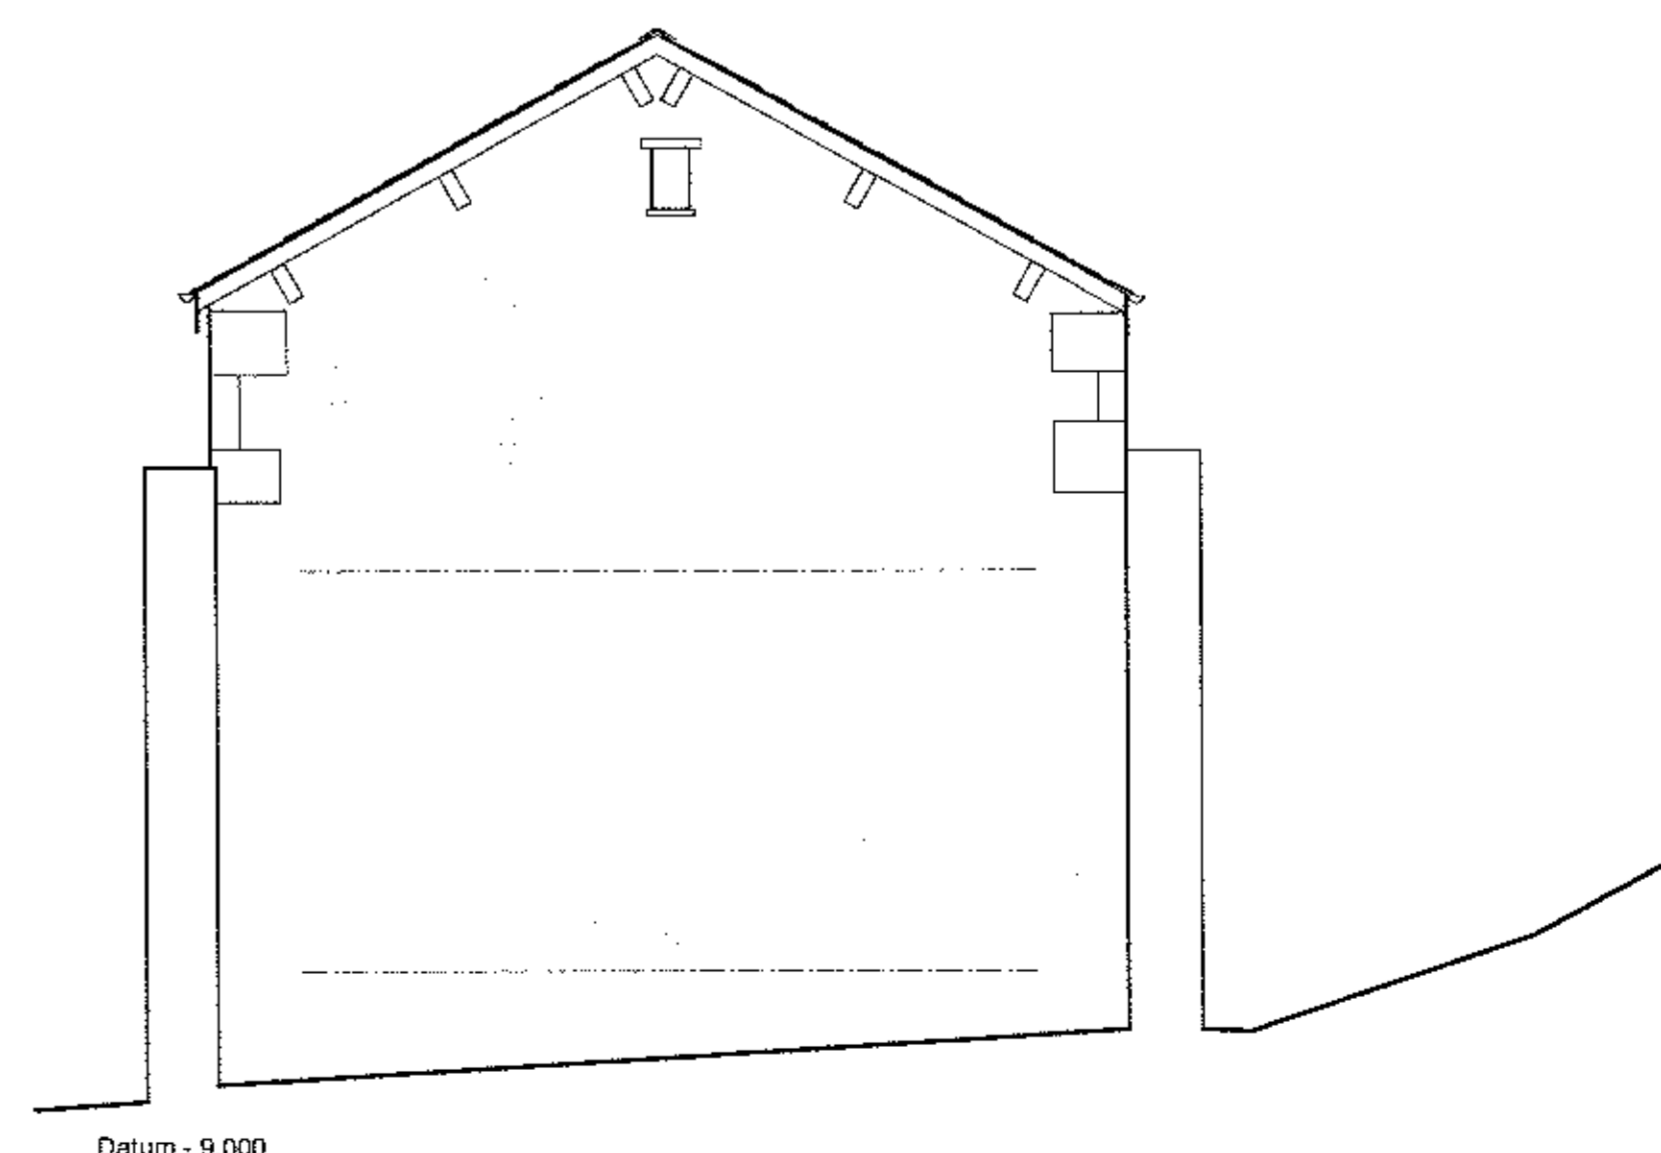

Datum - 9.000
 North East Elevation

320130103P

No.	Date	Description
A	11.07.12	Room names added

Park Style Cottage
 Leagram, Nr. Chipping
 Proposed Plans and Elevations

Drawg No.: 1913.P.001 Rev.: A

Date: Jun '12 Scale: 1:50@A1

IWA Architects
 Waterlour Mill, Waterlour Road, Chorlton, Lancashire, B57 1LR.
 t: +44 (0) 1200 429497
 f: +44 (0) 1200 429278
 e: admin@iwaarchitects.co.uk
 w: www.iwaarchitects.co.uk