


AREA 16 HA
SCALE 1:2500

CENTRE COORDINATES: 362876, 435739

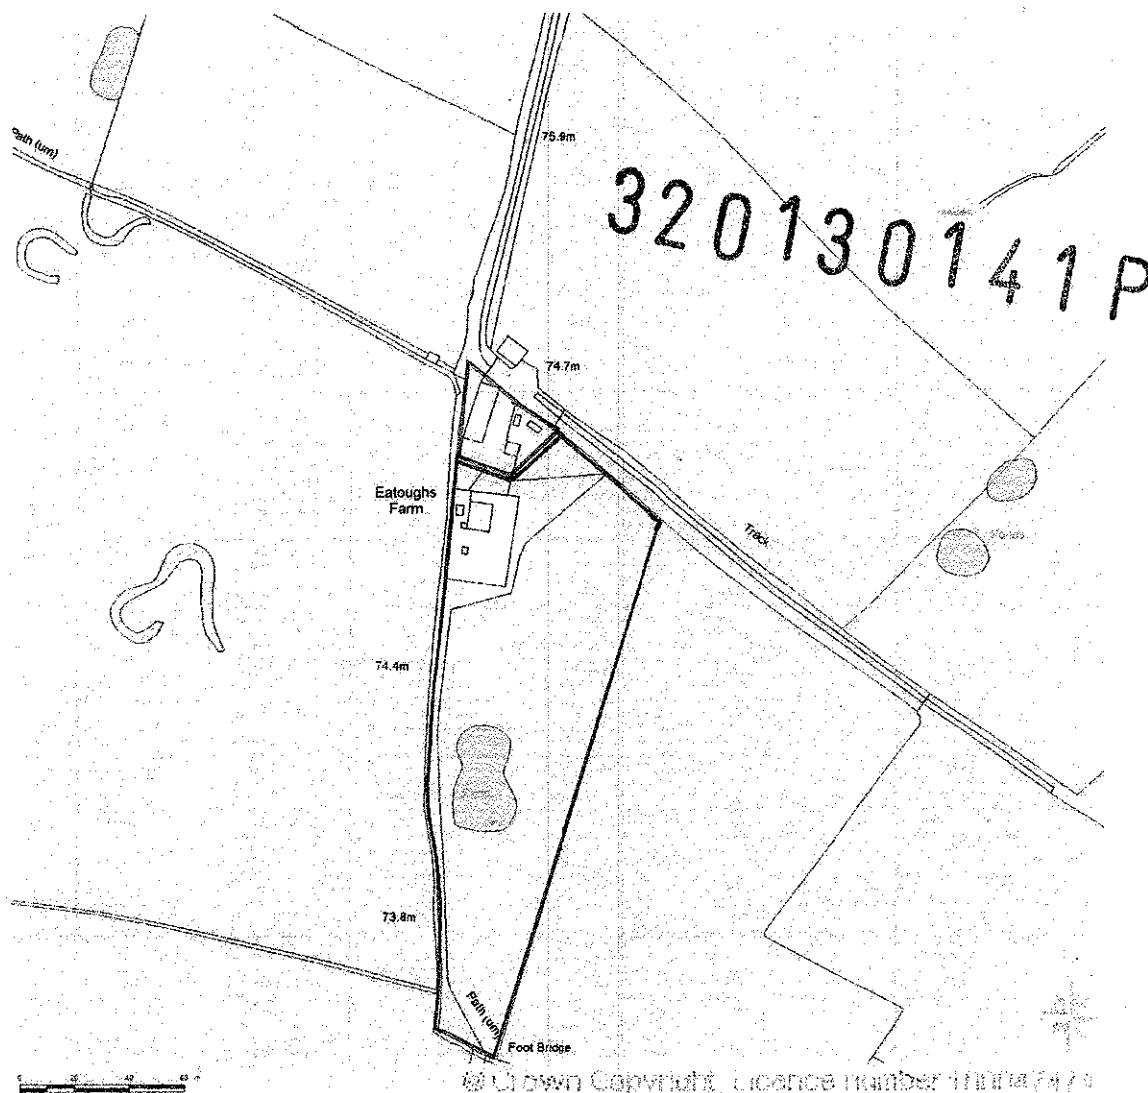


© Crown Copyright. Licence number 100047474




Location Plan
Eatough's Farm,
Fleet Street Lane,
Ribchester. PR3 3XE.


Supplied by Streetwise Maps Ltd
www.streetwise.net
Licence No: 100047474

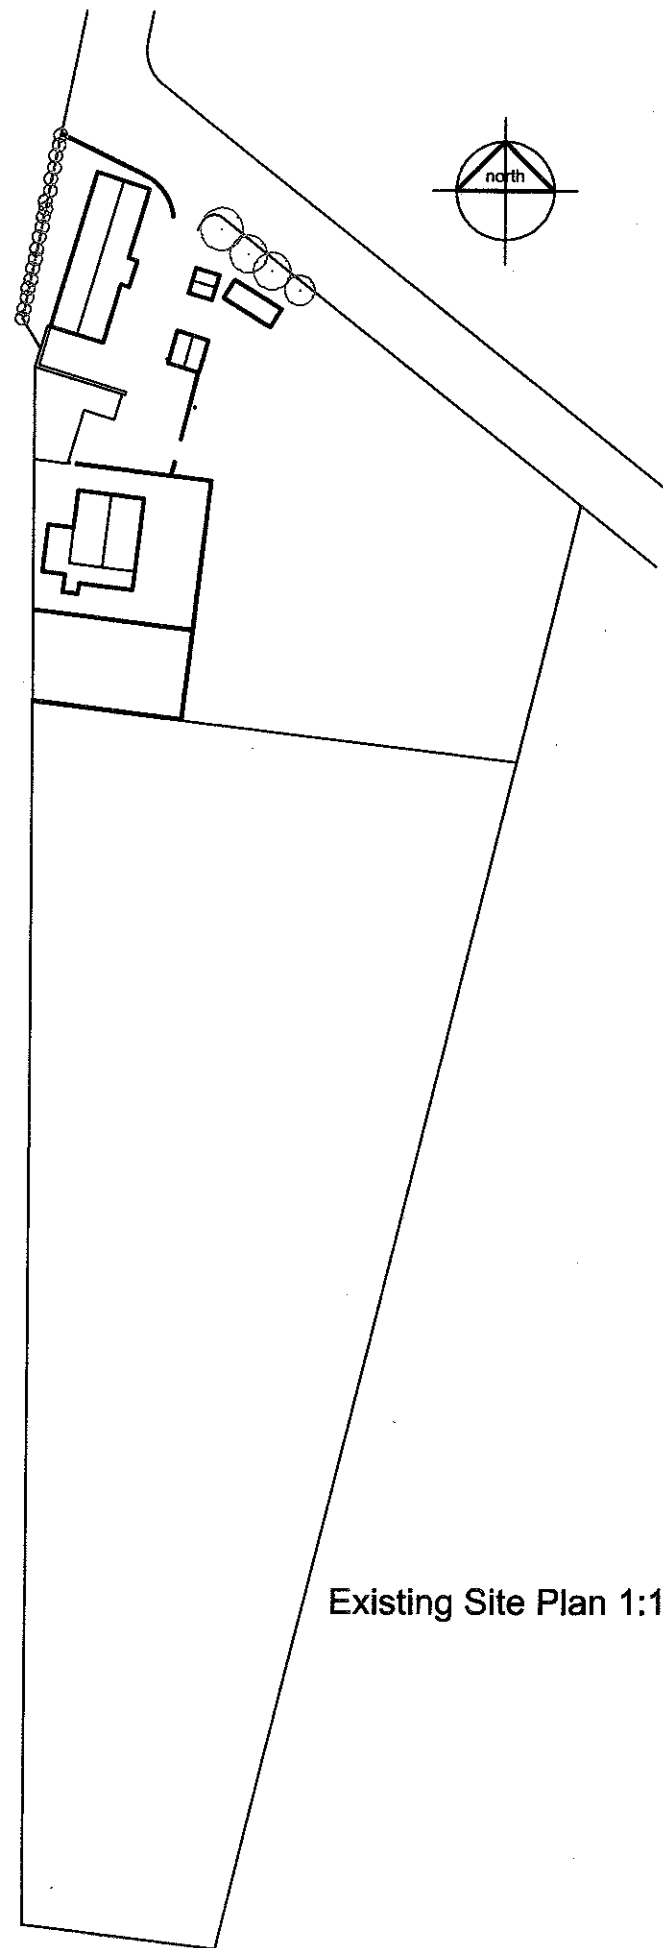

Existing Site Plan 1:1000

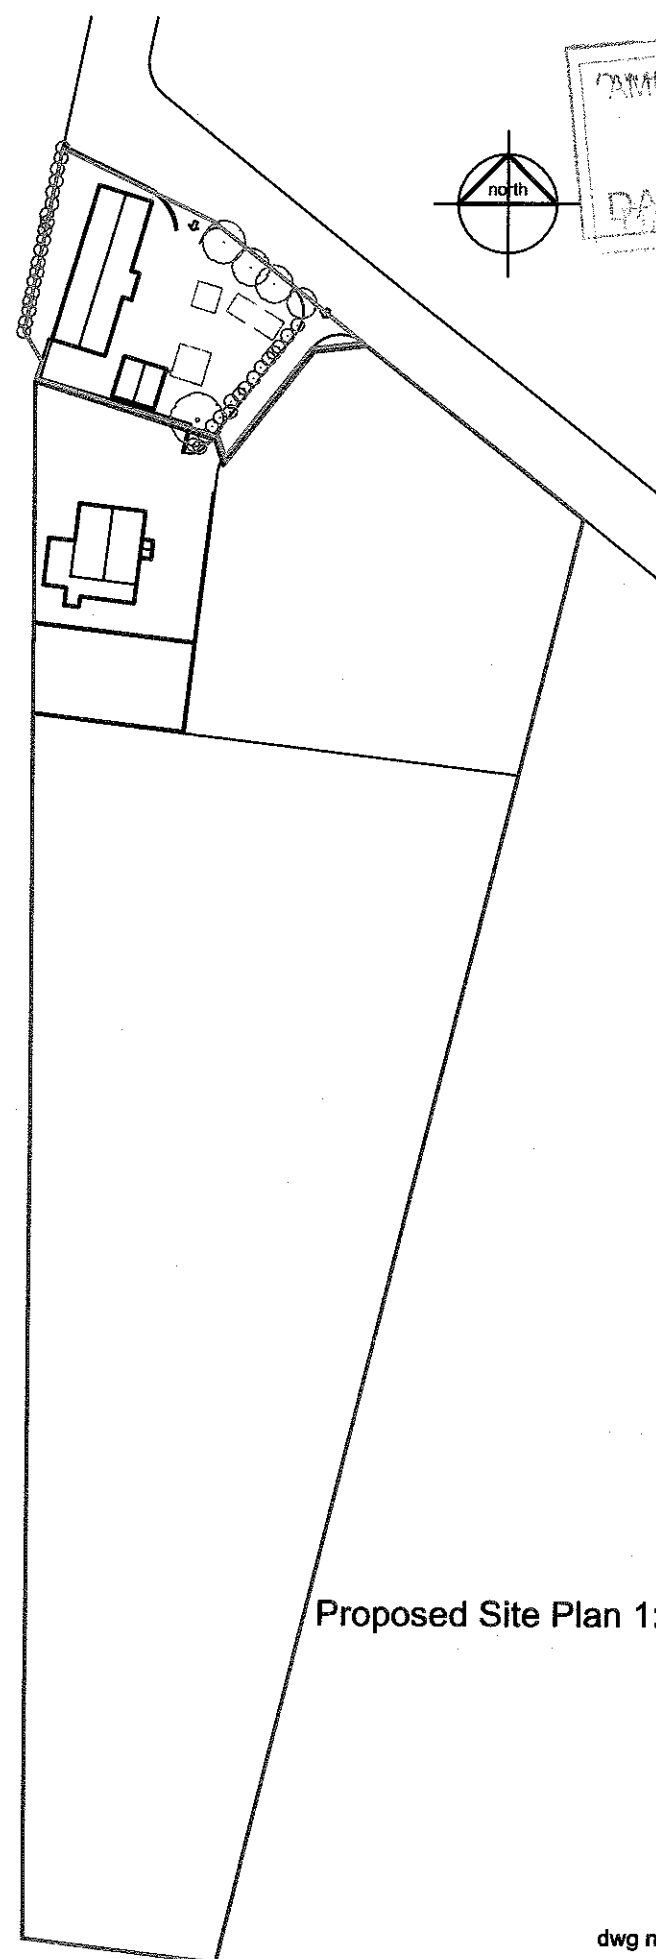

Proposed Site Plan 1:1000

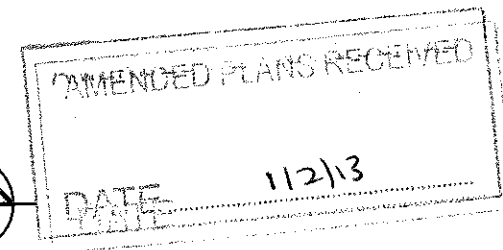

320130141P

Proposed Barn
Conversion and
Detached Garage
at Eatough's Farm
Fleet Street Lane
Ribchester
for Mr & Mrs Powell

scale: 1:100

date: July 12

drawn: BM

dwg no: 1207-01-07

rev: A

modulus

architecture ■ surveying ■ restoration


23 Gleneagles Drive Brockhall Village

Blackburn BB6 8BF


01254 240865 / 07975 652903

enquiry@modulusassociates.co.uk

320130141P

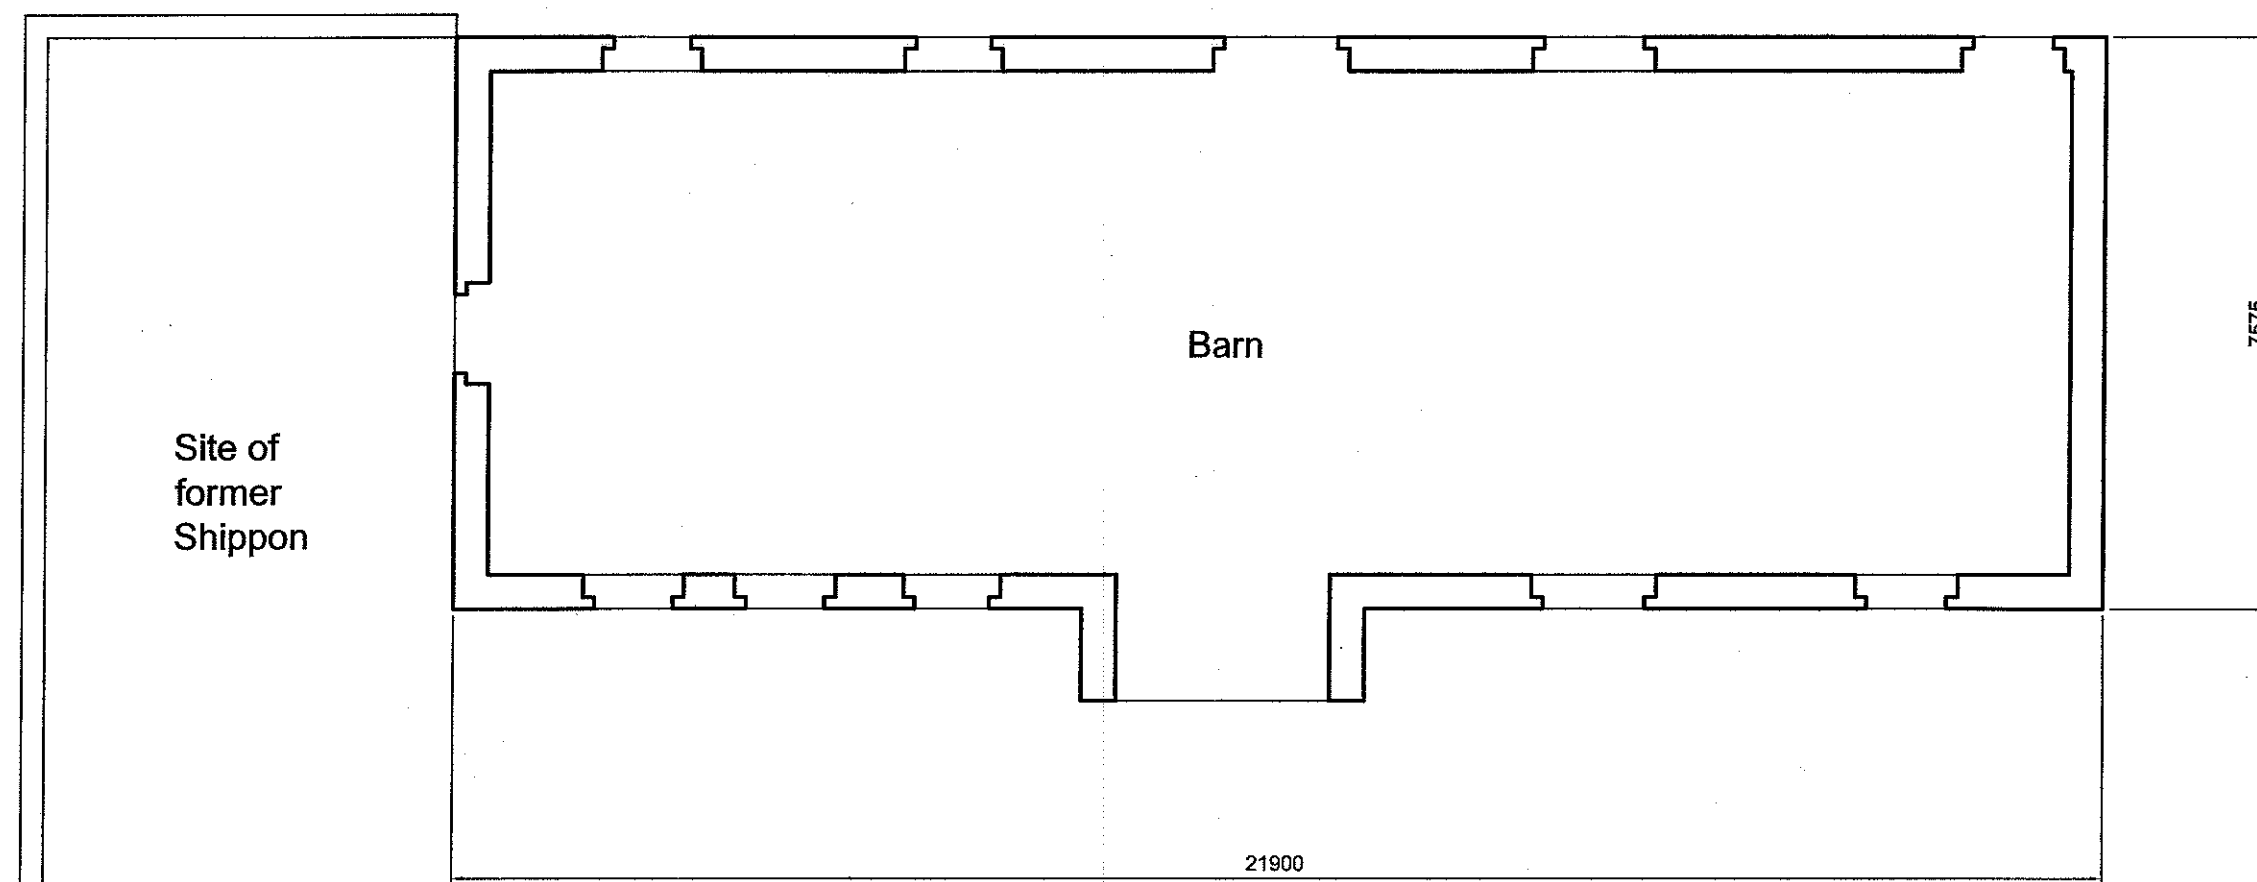

EXISTING GROUND FLOOR PLAN

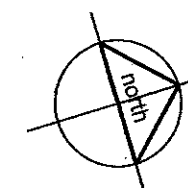

Proposed Barn
Conversion and
Detached Garage
at Eatough's Farm
Fleet Street Lane
Ribchester
for Mr & Mrs Powell

scale: 1:100

date: July 12

drawn: BM

dwg no: 1207-01-01

rev: orig

modulus


architecture ■ surveying ■ restoration

23 Gleneagles Drive Brockhall Village


Blackburn BB6 8BF

01254 240865 / 07975 652903

enquiry@modulusassociates.co.uk

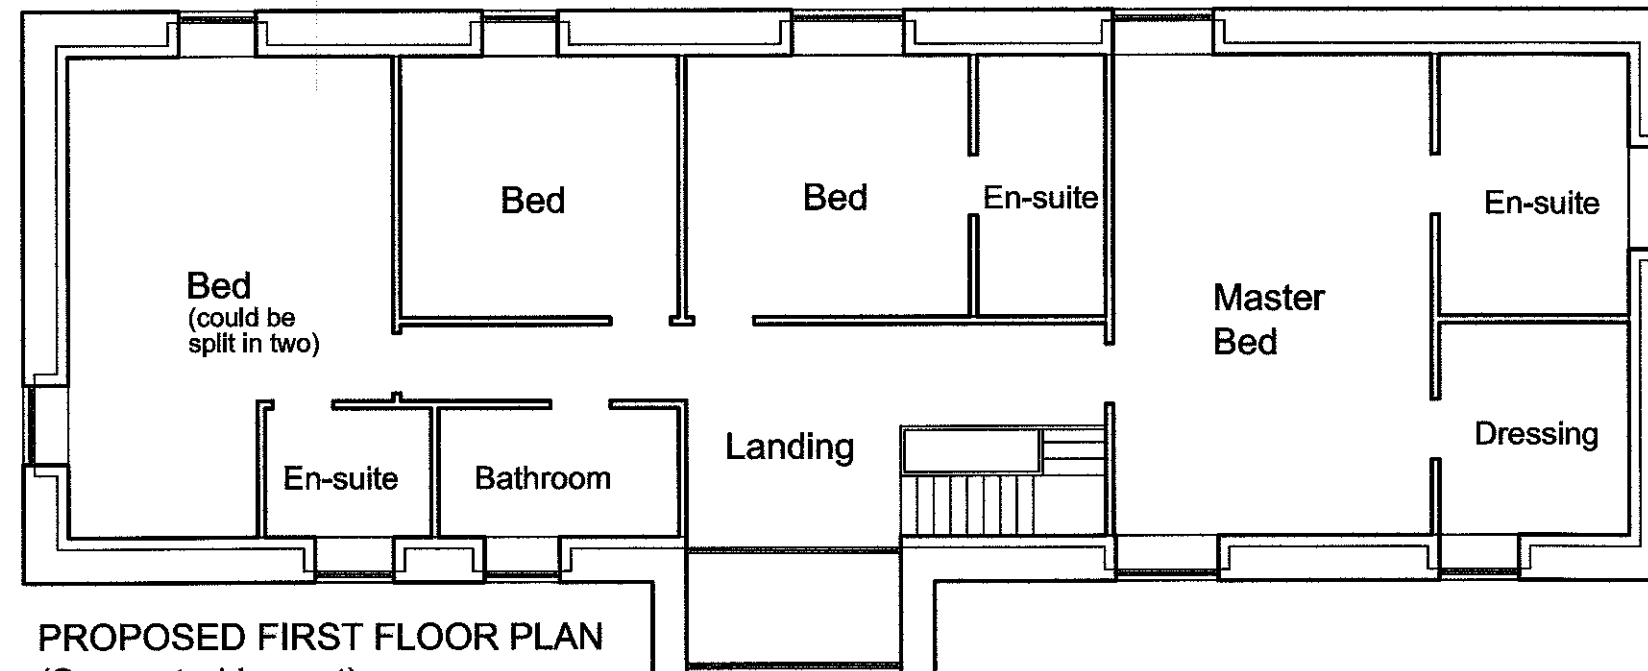

PROPOSED FIRST FLOOR PLAN
(Suggested Layout)

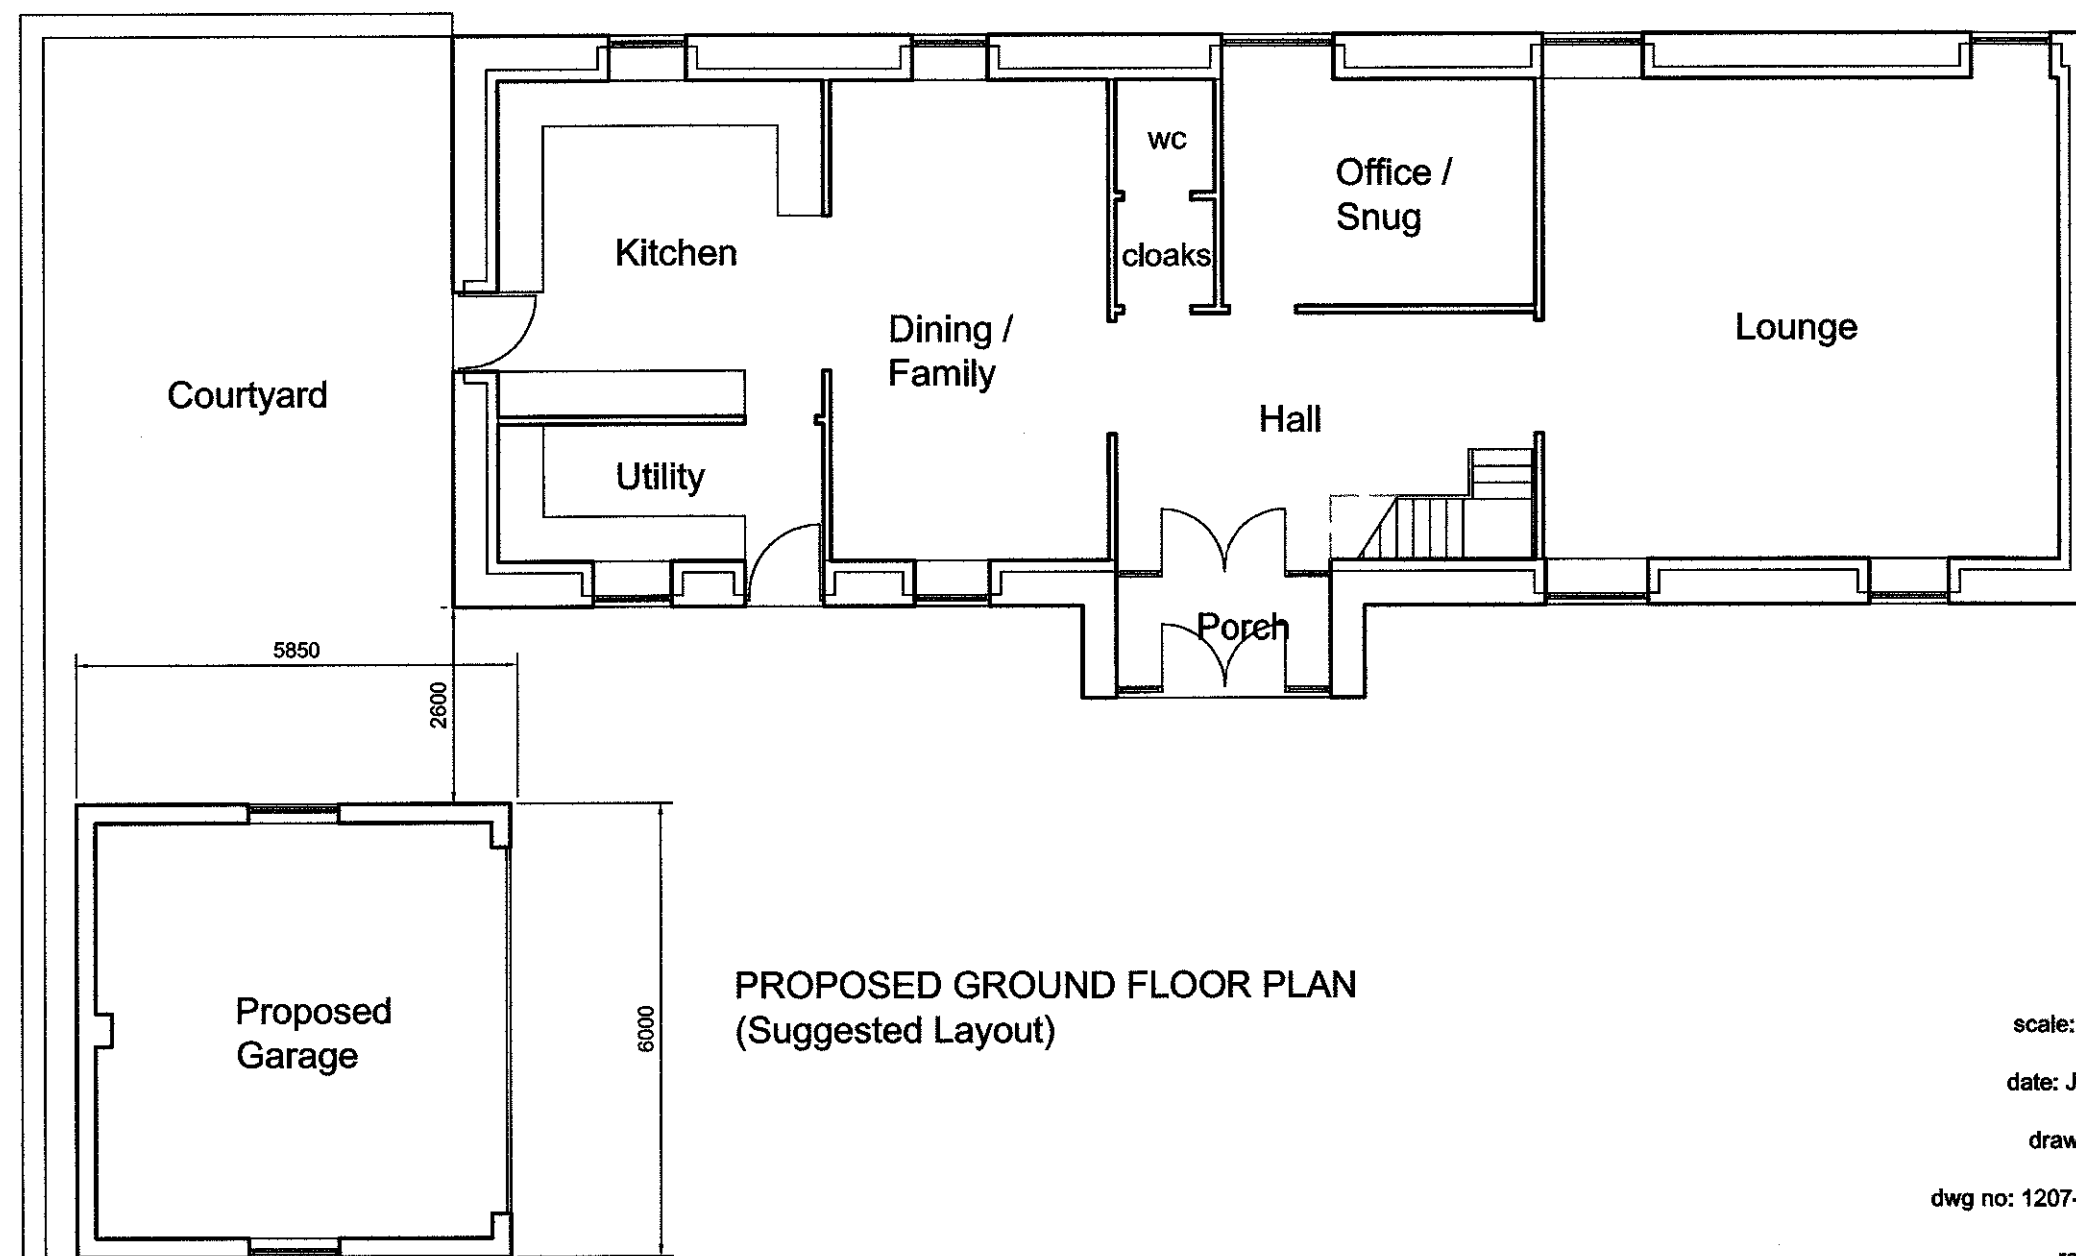


PROPOSED GROUND FLOOR PLAN
(Suggested Layout)

320130141P


Proposed Barn
Conversion and
Detached Garage
at Eatough's Farm
Fleet Street Lane
Ribchester
for Mr & Mrs Powell

scale: 1:100
date: July 12
drawn: BM
dwg no: 1207-01-03
rev: orig

modulus
architecture ■ surveying ■ restoration
23 Gleneagles Drive Brockhall Village
Blackburn BB6 8BF
01254 240865 / 07975 652903
enquiry@modulusassociates.co.uk

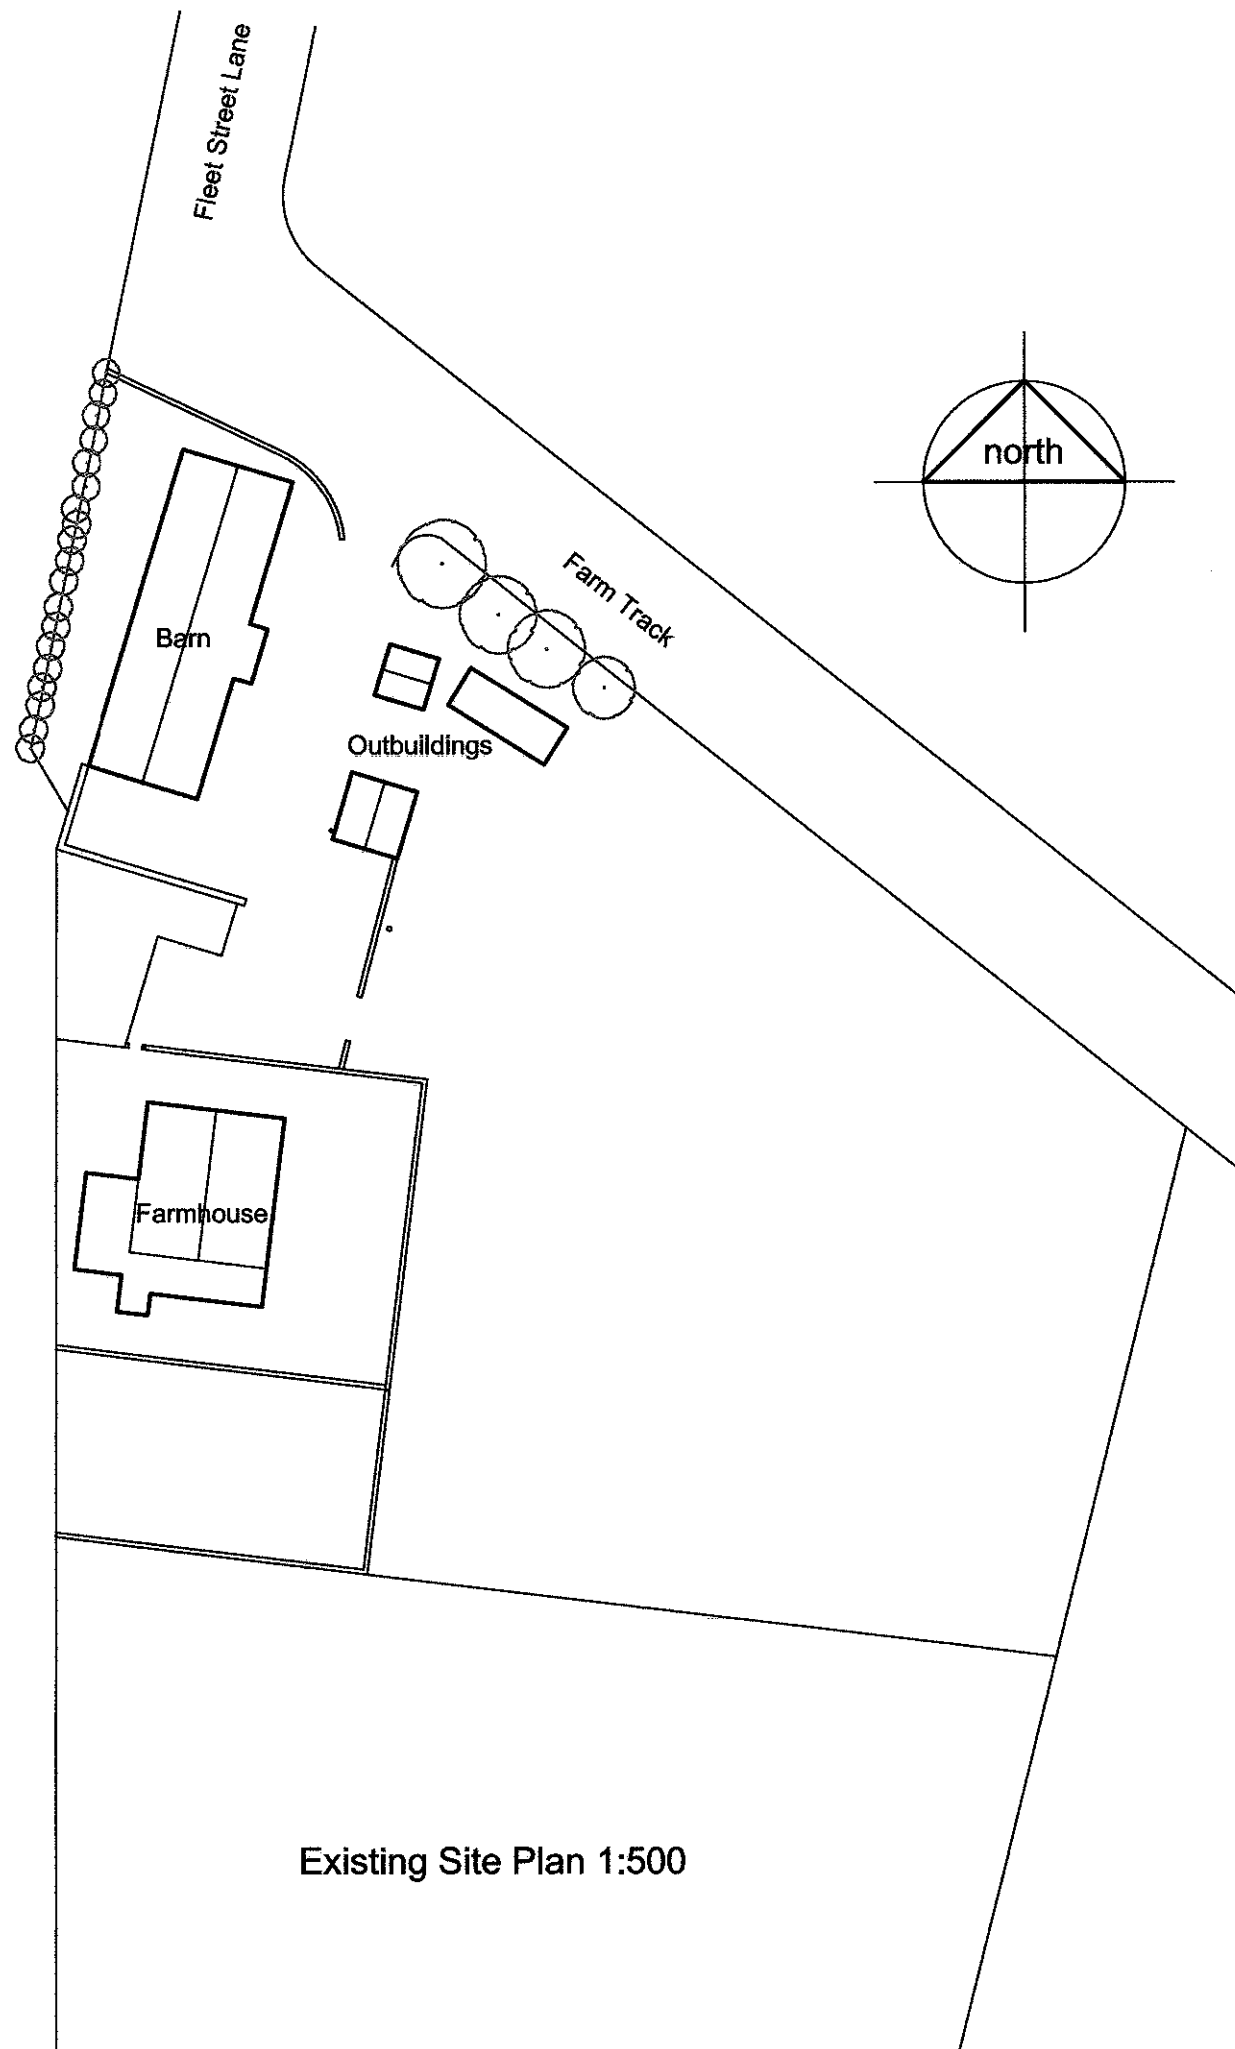

Existing Site Plan 1:500

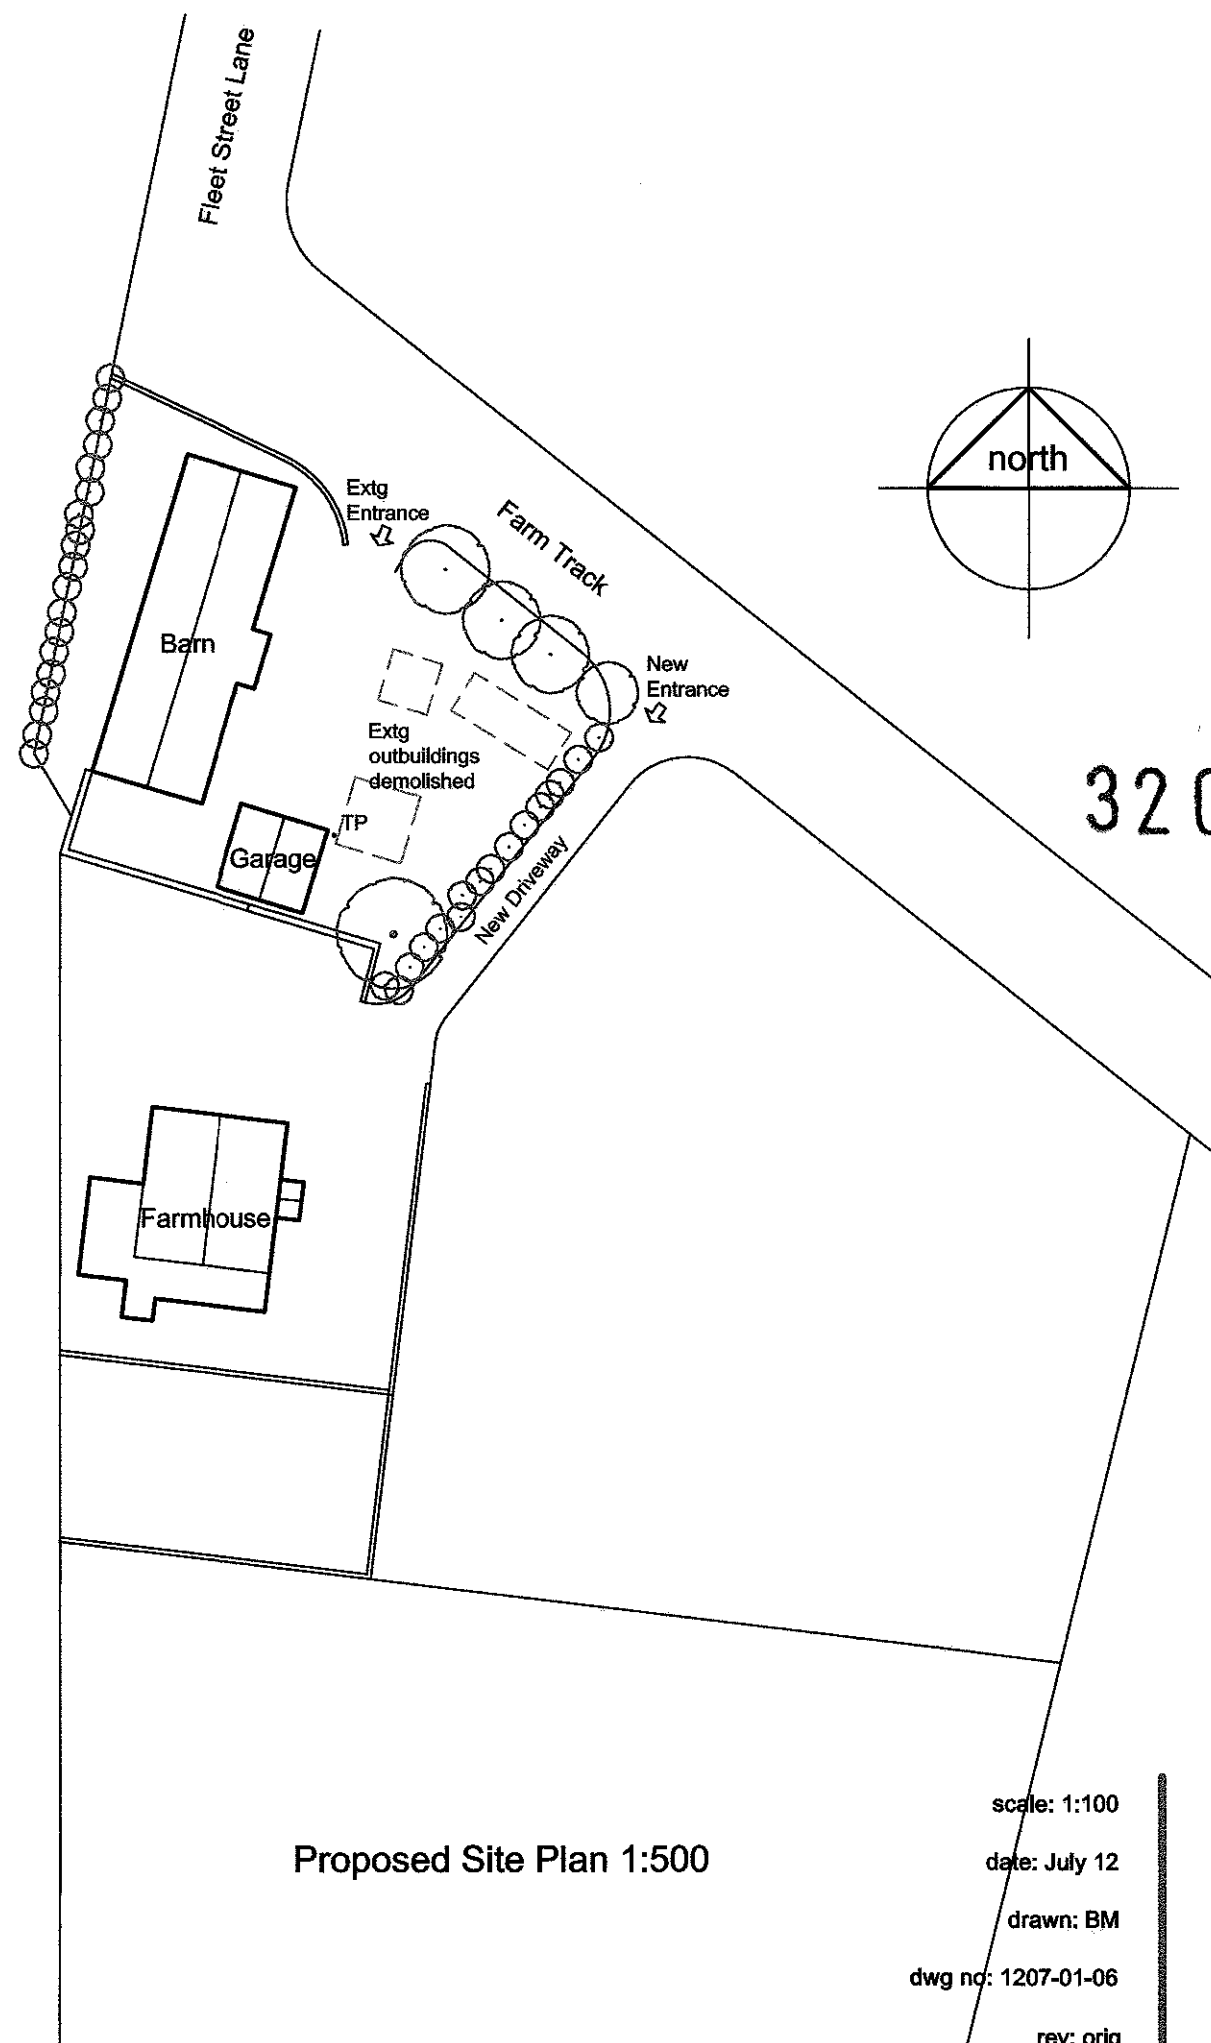

Proposed Site Plan 1:500

320130141P

Proposed Barn
Conversion and
Detached Garage
at Eatough's Farm
Fleet Street Lane
Ribchester
for Mr & Mrs Powell

modulus

architecture ■ surveying ■ restoration

23 Gleneagles Drive Brockhall Village

Blackburn BB6 8BF

01254 240865 / 07975 652903

enquiry@modulusassociates.co.uk


scale: 1:100

date: July 12


drawn: BM

dwg no: 1207-01-06


rev: orig

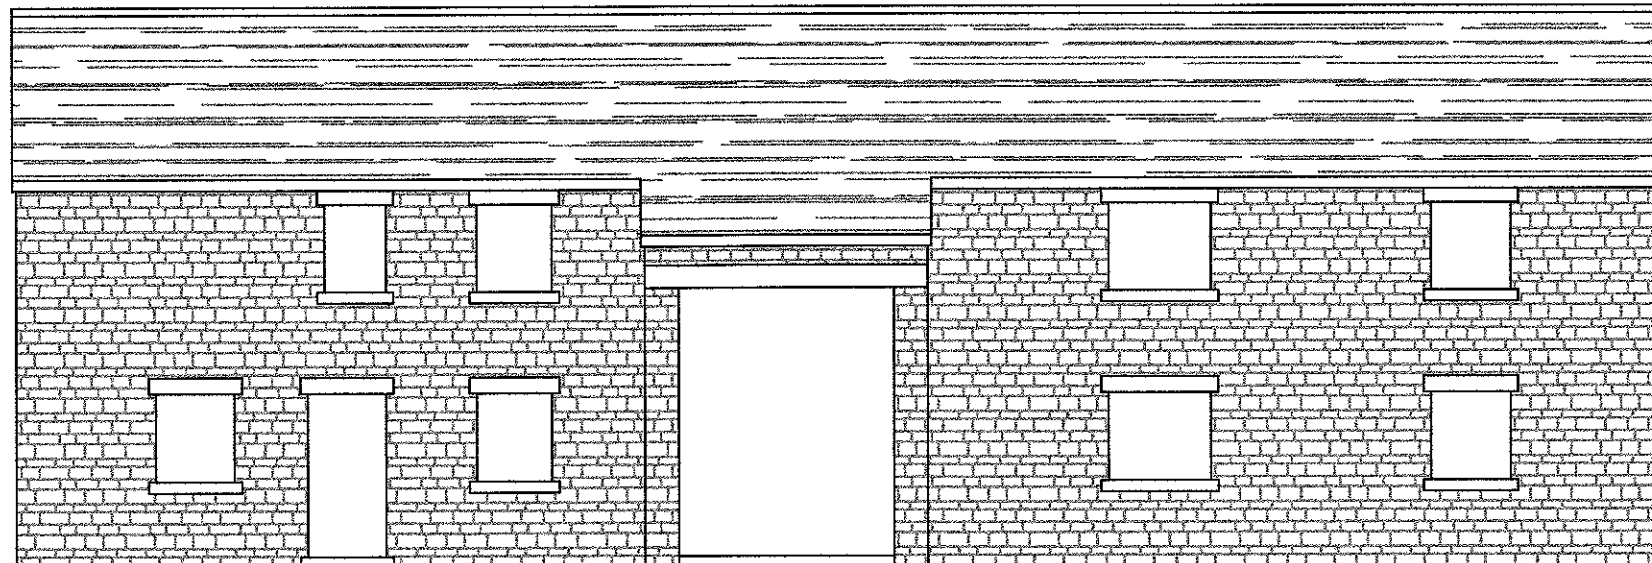


EXISTING FRONT (EAST) ELEVATION

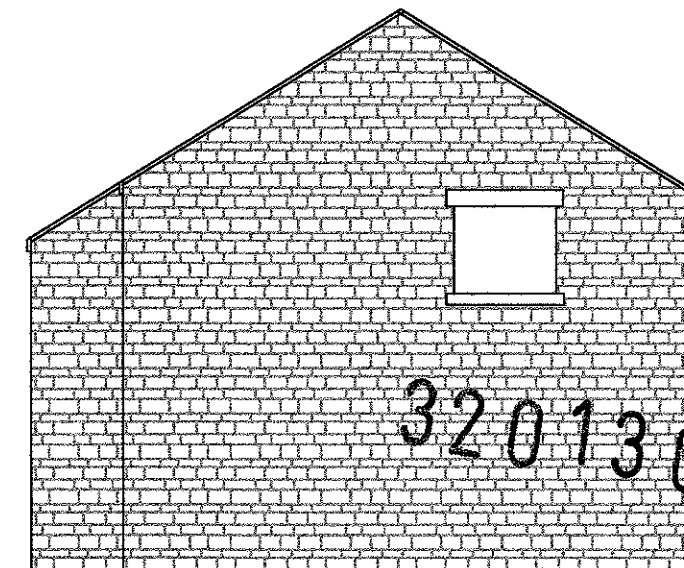

EXISTING SIDE (NORTH) ELEVATION

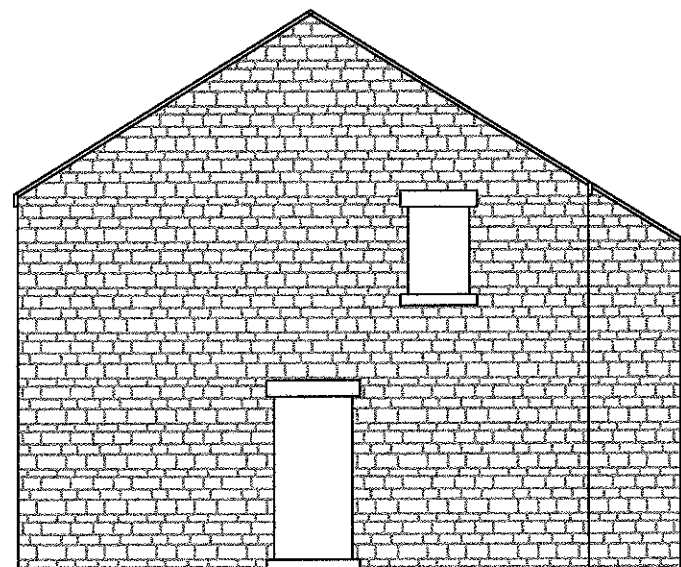

EXISTING SIDE (SOUTH) ELEVATION

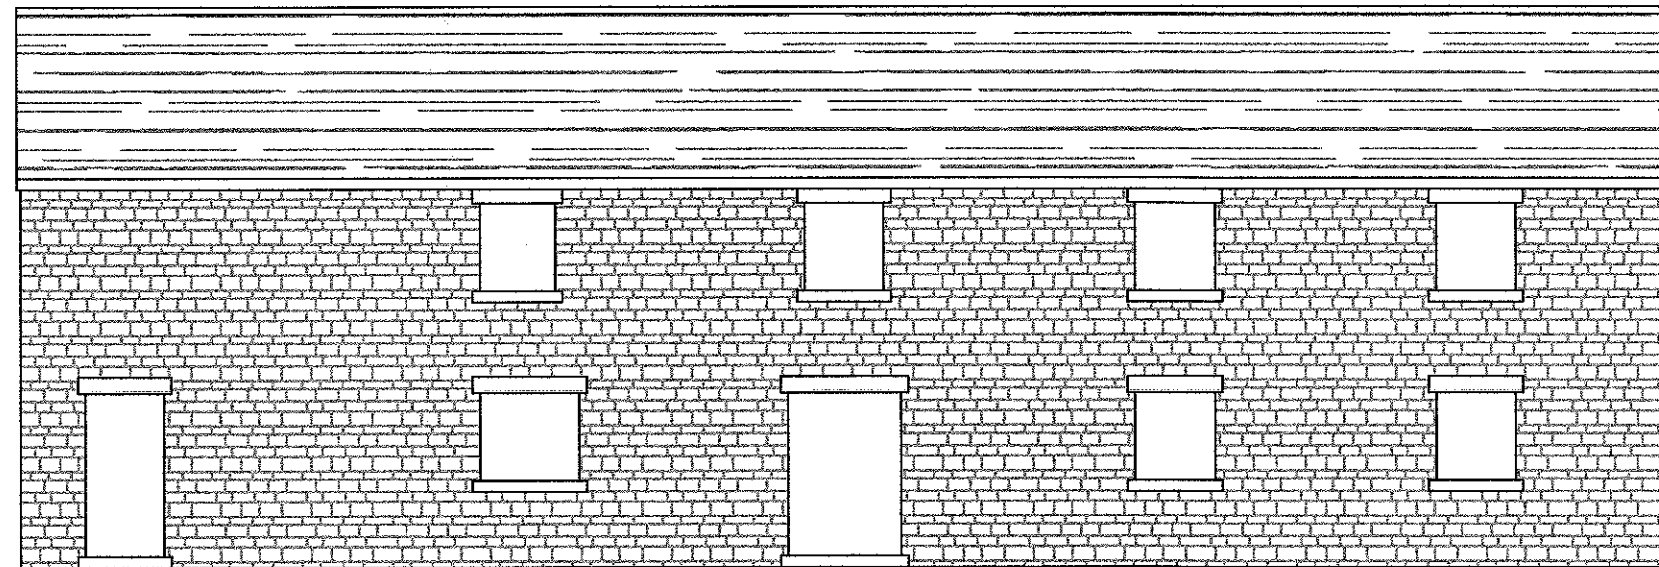


EXISTING REAR (WEST) ELEVATION

Proposed Barn
Conversion and
Detached Garage
at Eatough's Farm
Fleet Street Lane
Ribchester
for Mr & Mrs Powell

modulus
architecture ■ surveying ■ restoration
23 Gleneagles Drive Brockhall Village
Blackburn BB6 8BF
01254 240865 / 07975 652903
enquiry@modulusassociates.co.uk


scale: 1:100
date: July 12
drawn: BM
dwg no: 1207-01-02
rev: orig

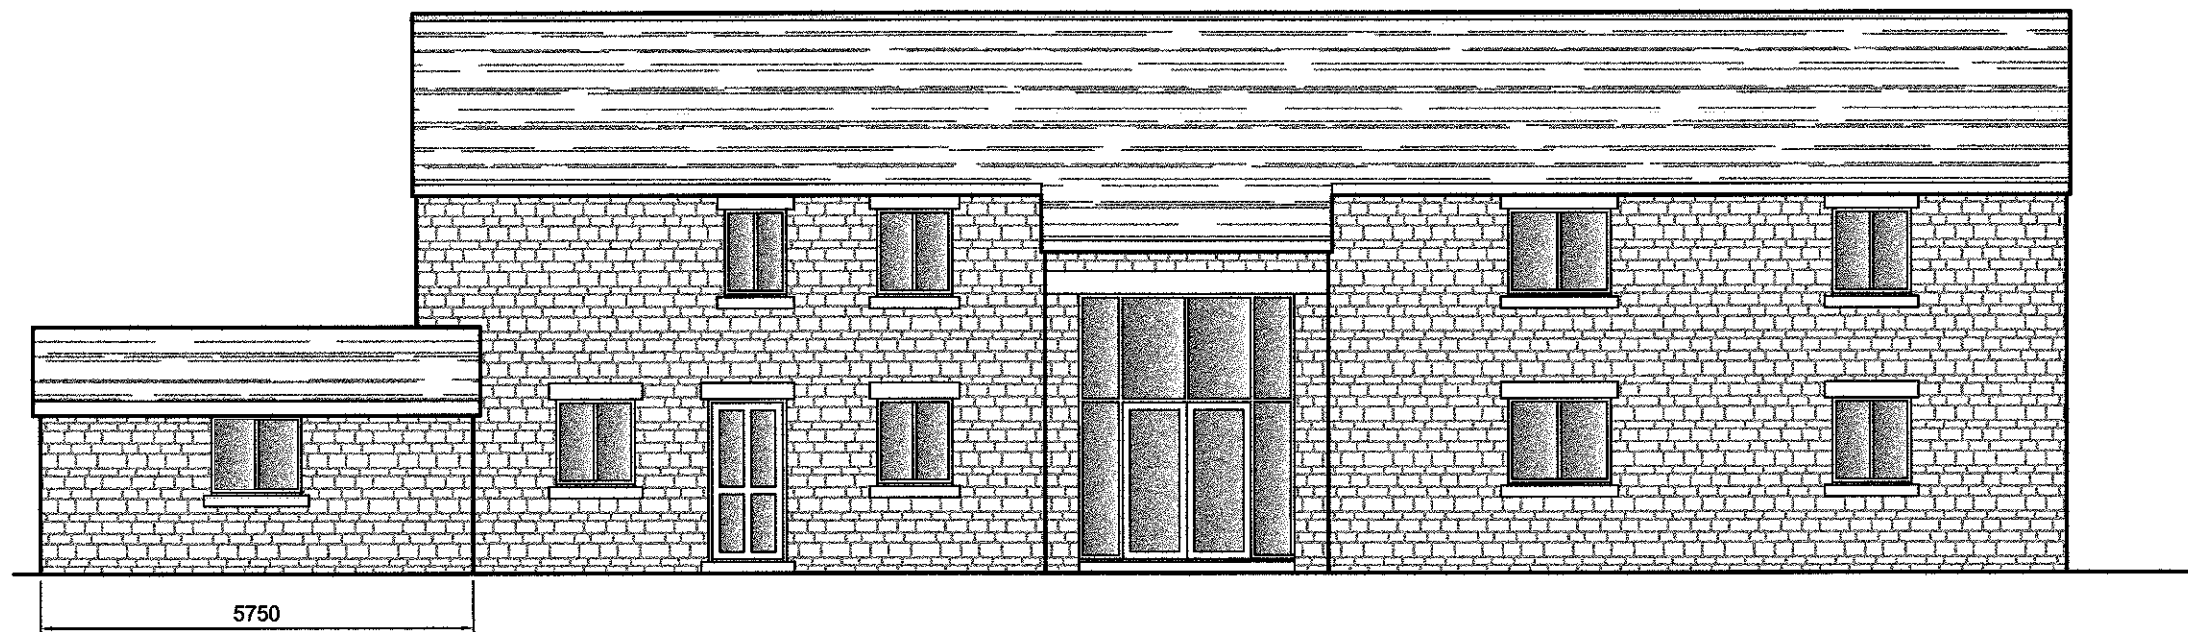

PROPOSED FRONT (EAST) ELEVATION

New windows and doors in existing openings. Exact style, colour and materials to be agreed.
Rainwater goods are existing

320130141P

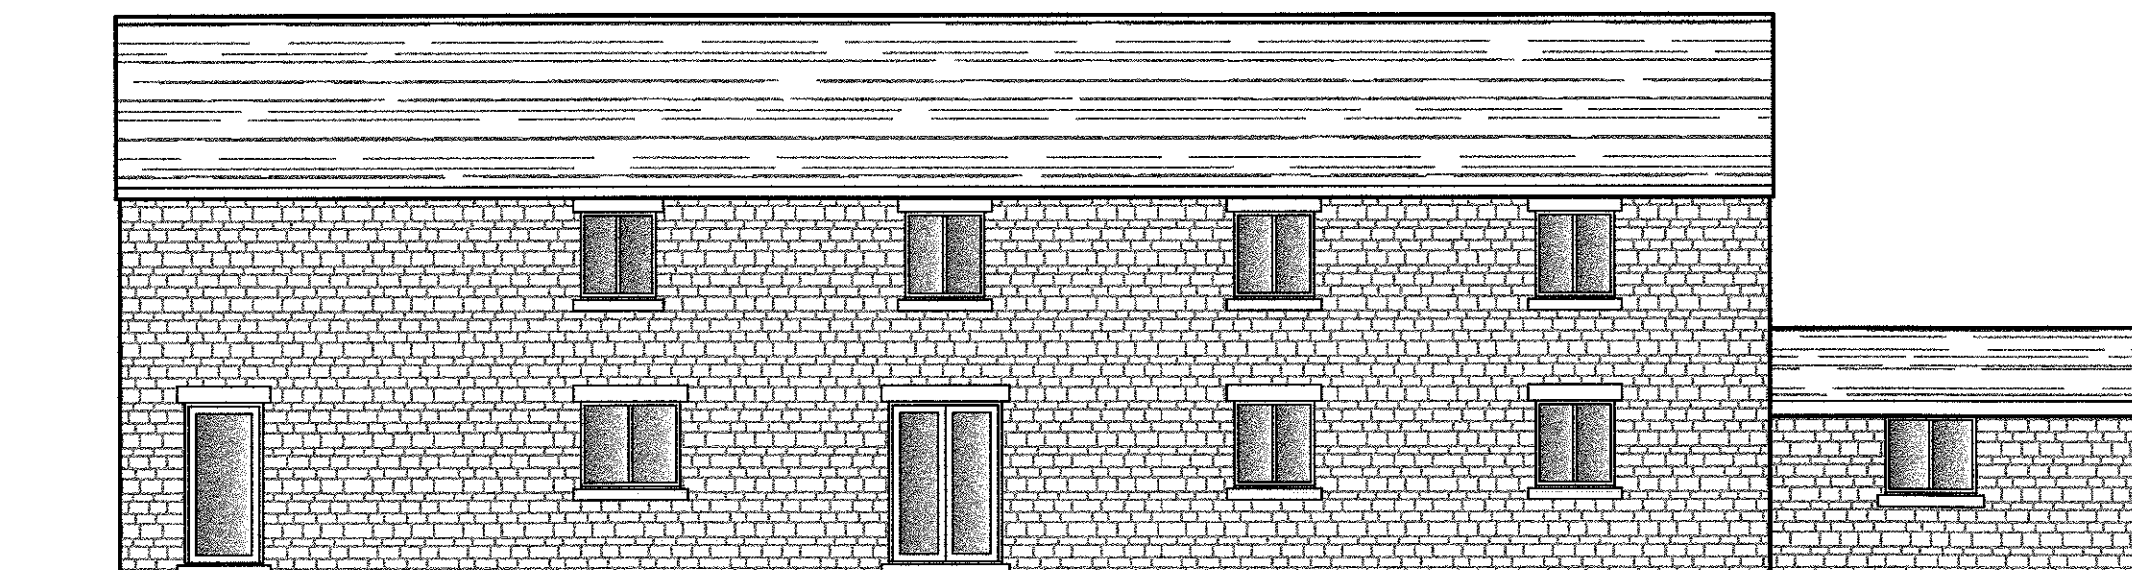

PROPOSED REAR (WEST) ELEVATION

Proposed Barn
Conversion and
Detached Garage
at Eatough's Farm
Fleet Street Lane
Ribchester
for Mr & Mrs Powell

scale: 1:100

date: July 12

drawn: BM

dwg no: 1207-01-04

rev: orig

modulus


architecture ■ surveying ■ restoration

23 Gleneagles Drive Brockhall Village

Blackburn BB6 8BF

01254 240865 / 07975 652903

enquiry@modulusassociates.co.uk

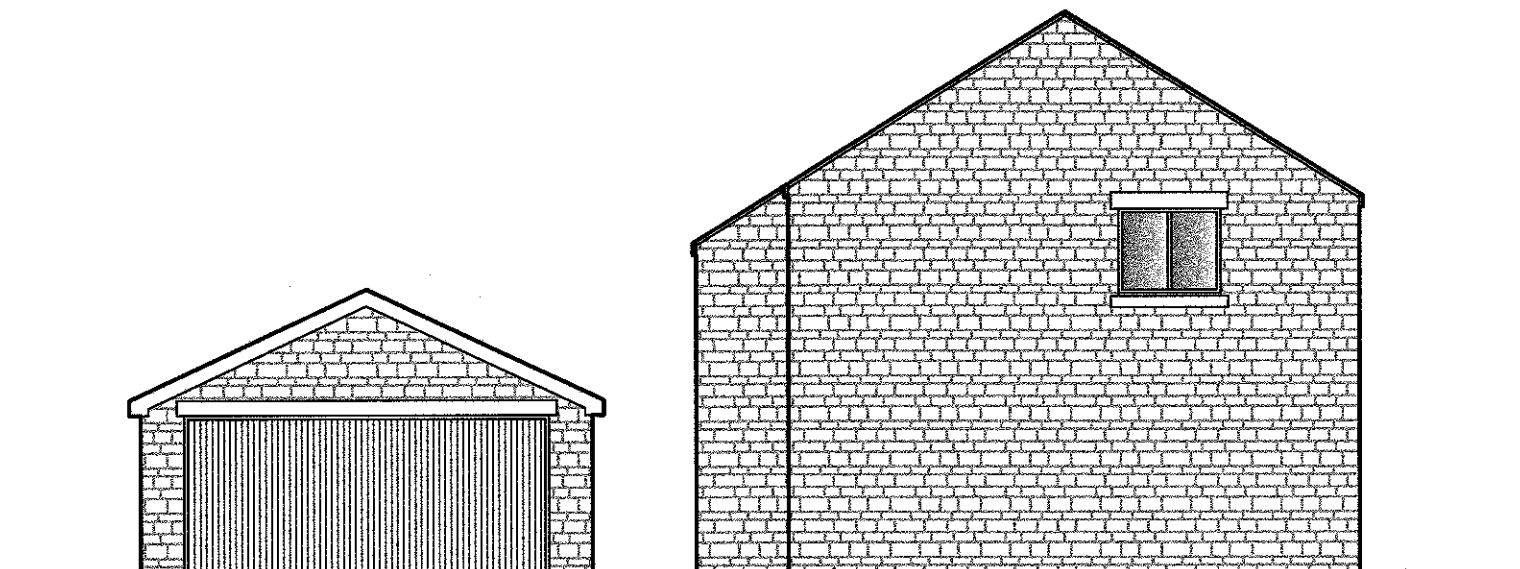

Proposed Garage constructed from natural stone
under blue slate roof to match existing Barn

PROPOSED SIDE (NORTH) ELEVATION



PROPOSED SIDE (SOUTH) ELEVATION

320130141P

Proposed Barn
Conversion and
Detached Garage
at Eatough's Farm
Fleet Street Lane
Ribchester
for Mr & Mrs Powell

scale: 1:100

date: July 12

drawn: BM

dwg no: 1207-01-05

rev: orig

modulus


architecture ■ surveying ■ restoration

23 Gleneagles Drive Brockhall Village

Blackburn BB6 8BF

01254 240865 / 07975 652903

enquiry@modulusassociates.co.uk

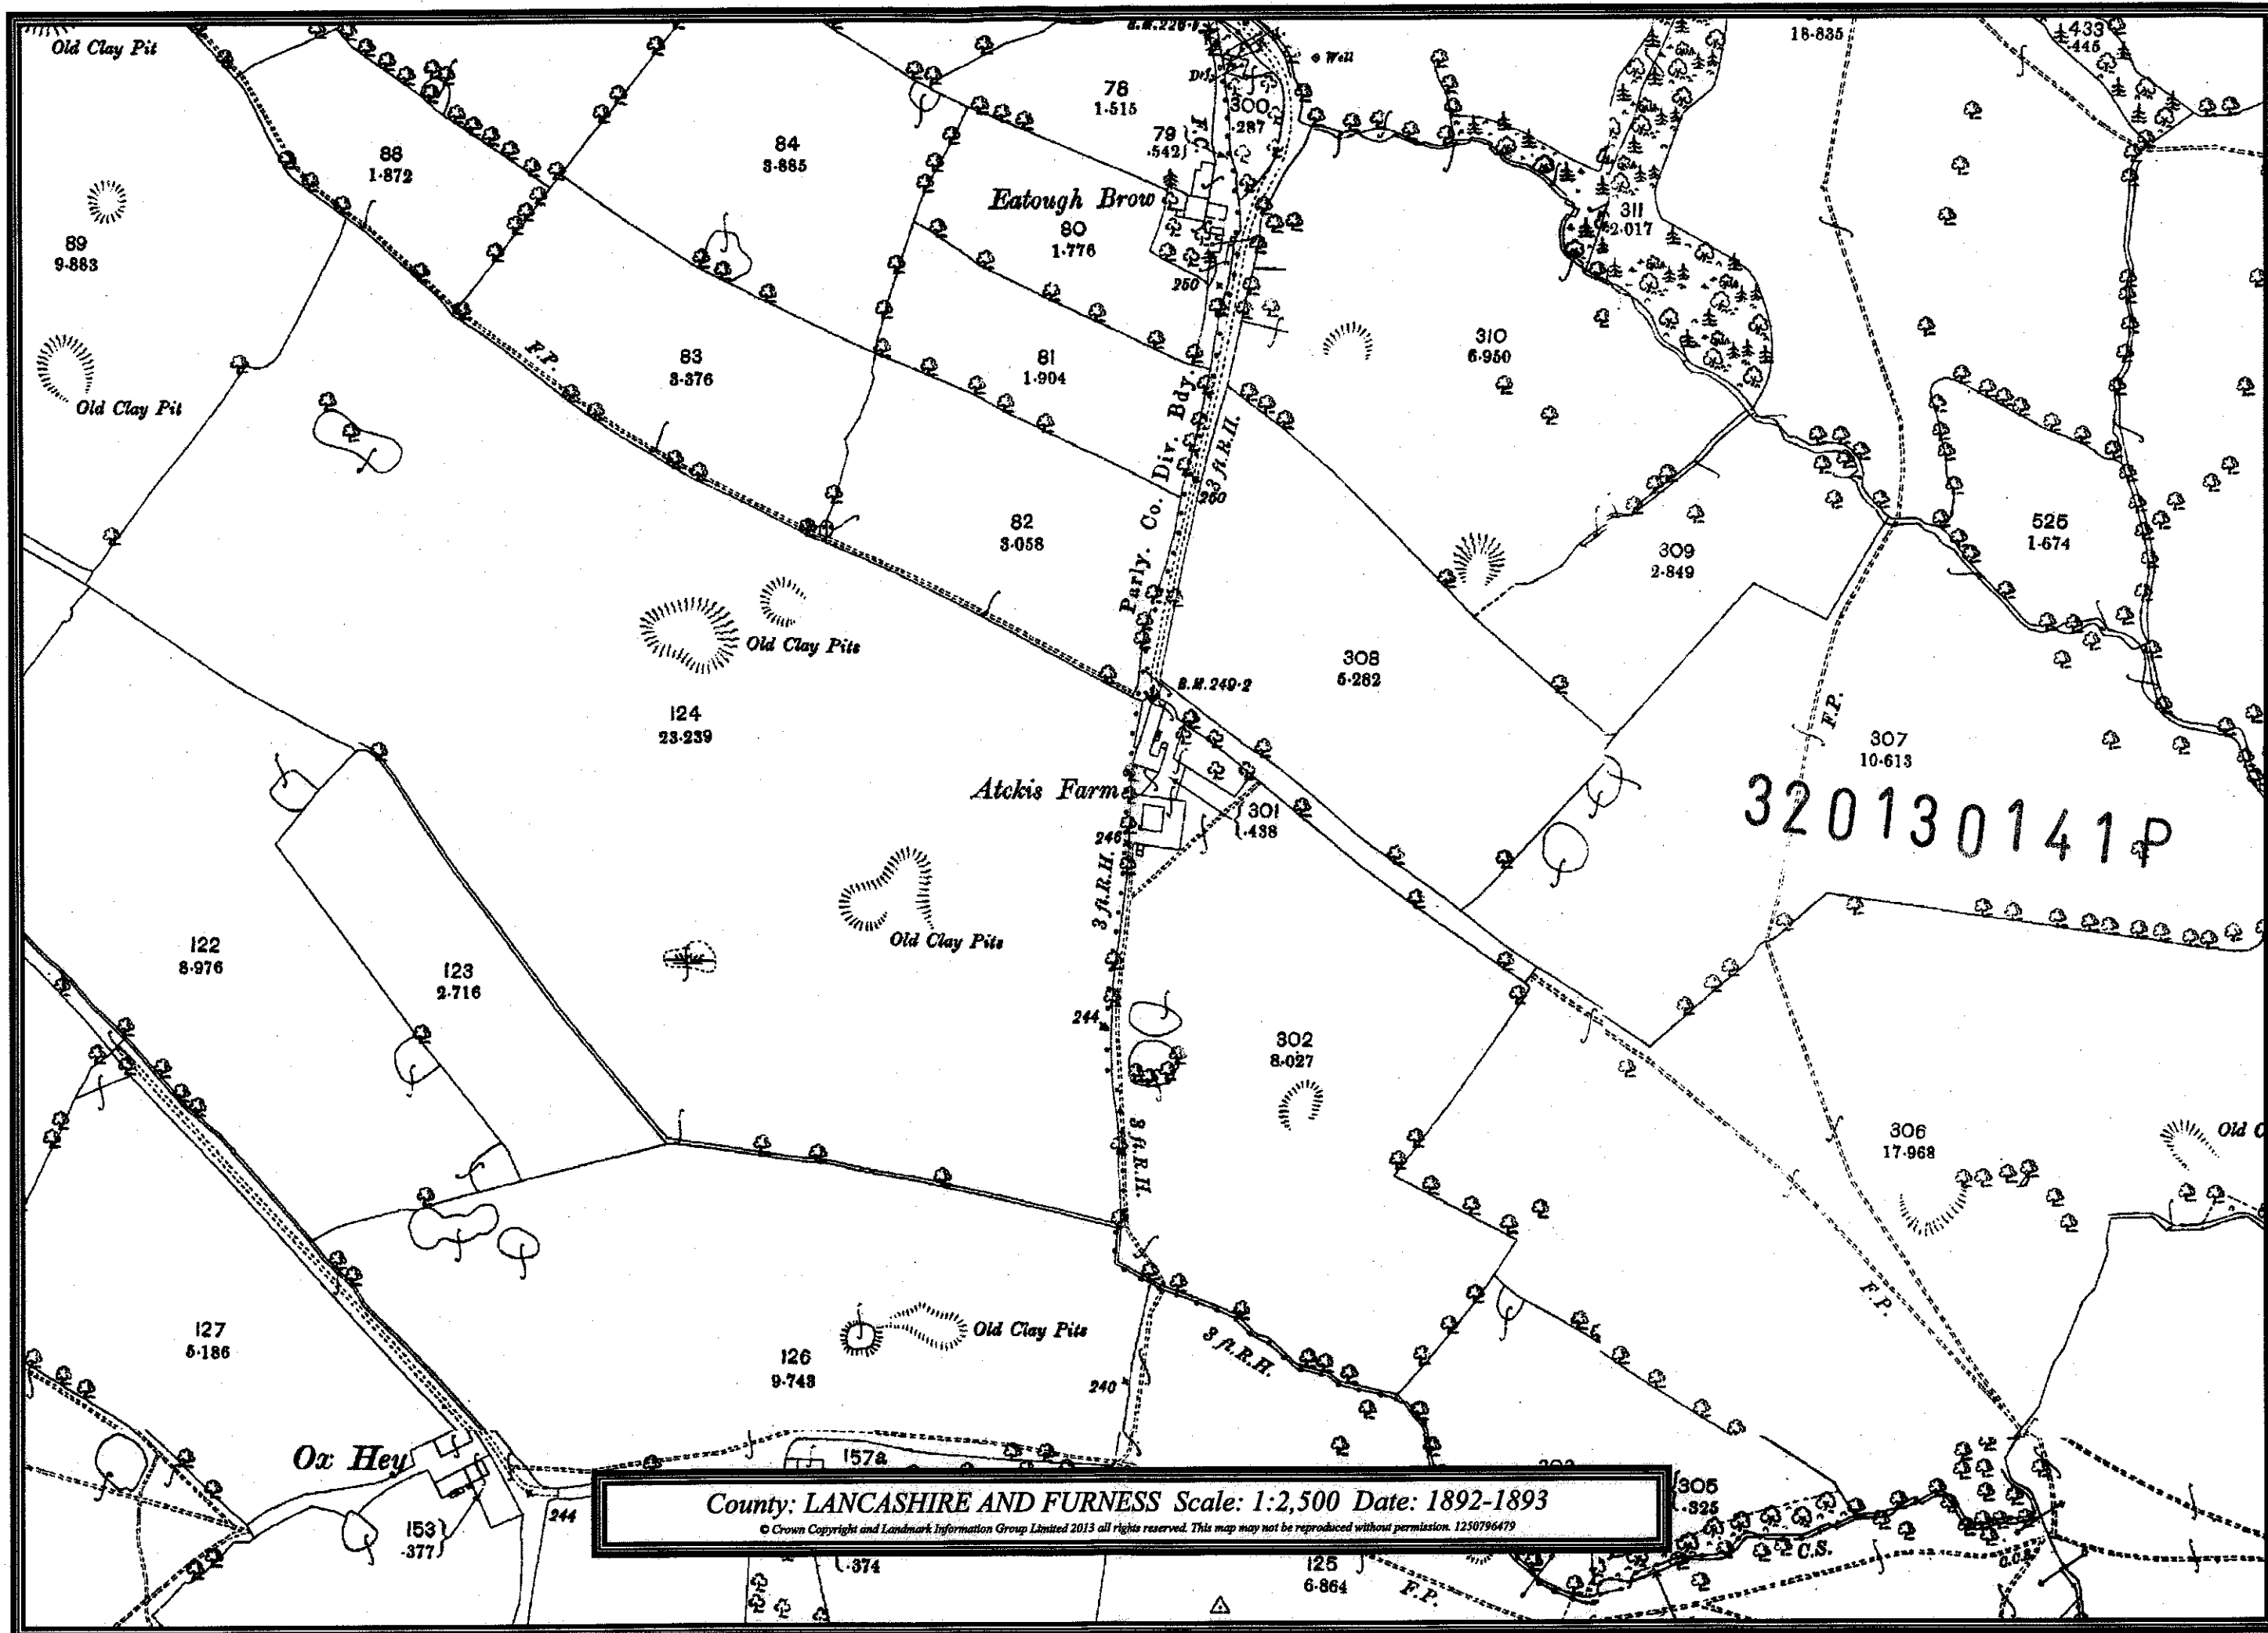

ORDNANCE

Revised April 1967
Levelled 1961

Scale: 1:2500 or 25'

