




front
existing elevations 1:100

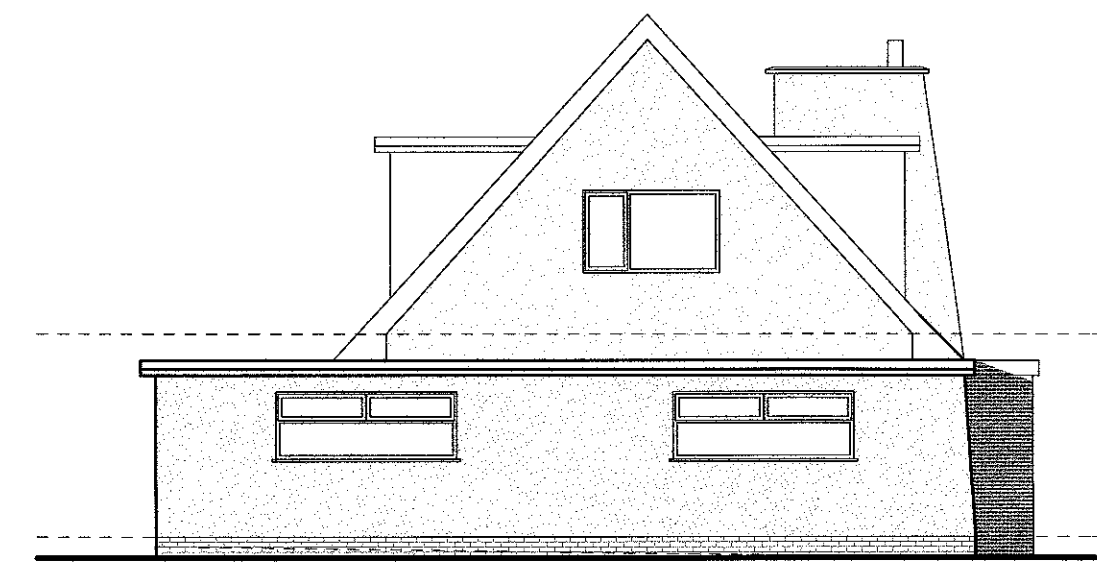


left side

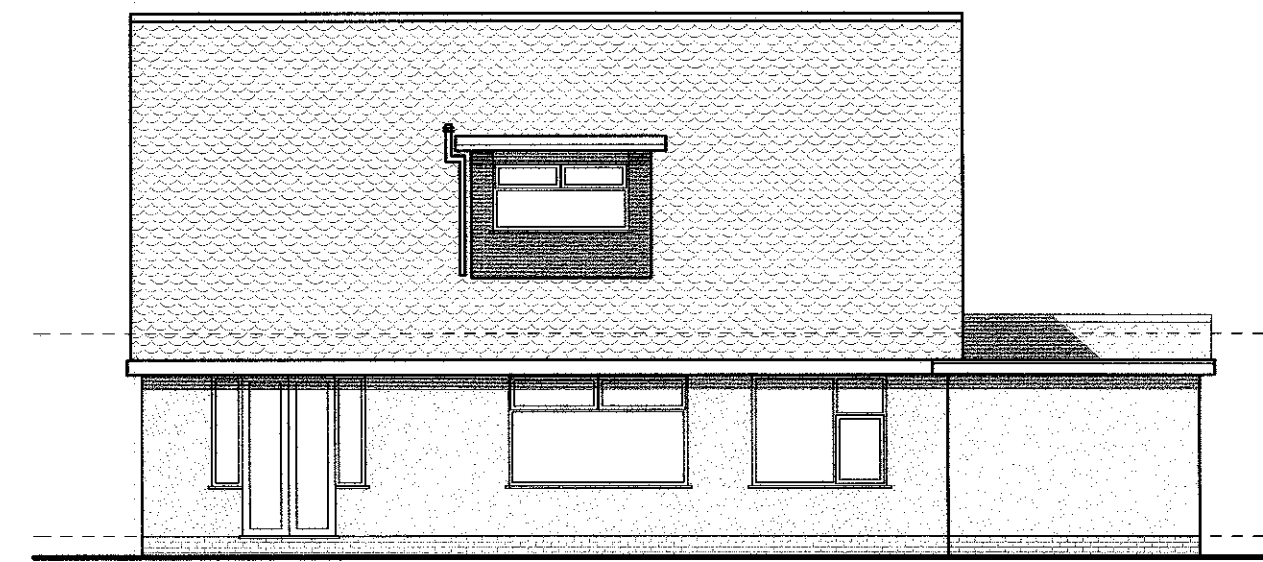


rear

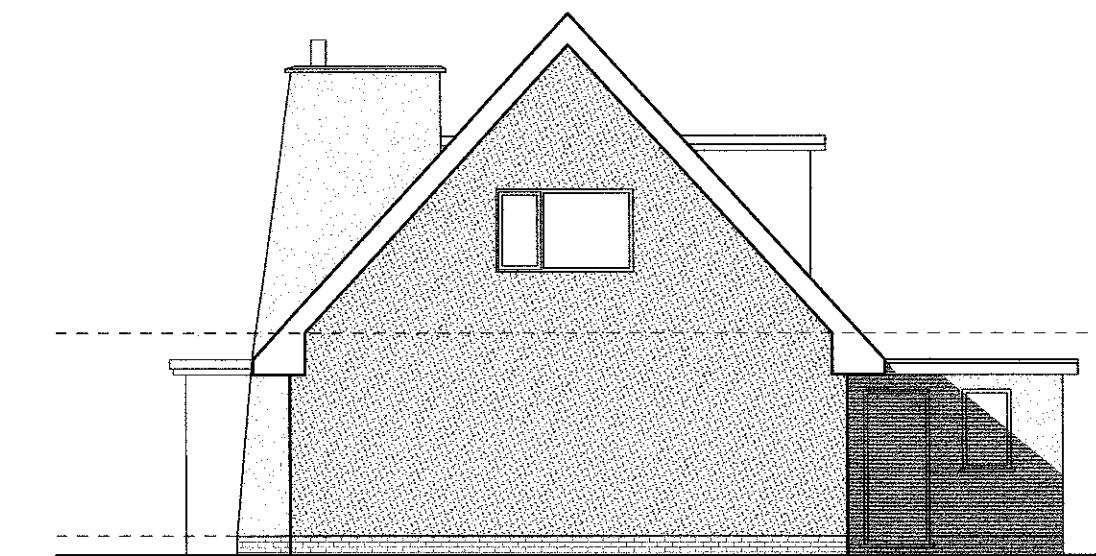


right side

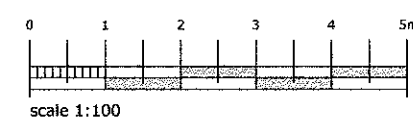


scale 1:100

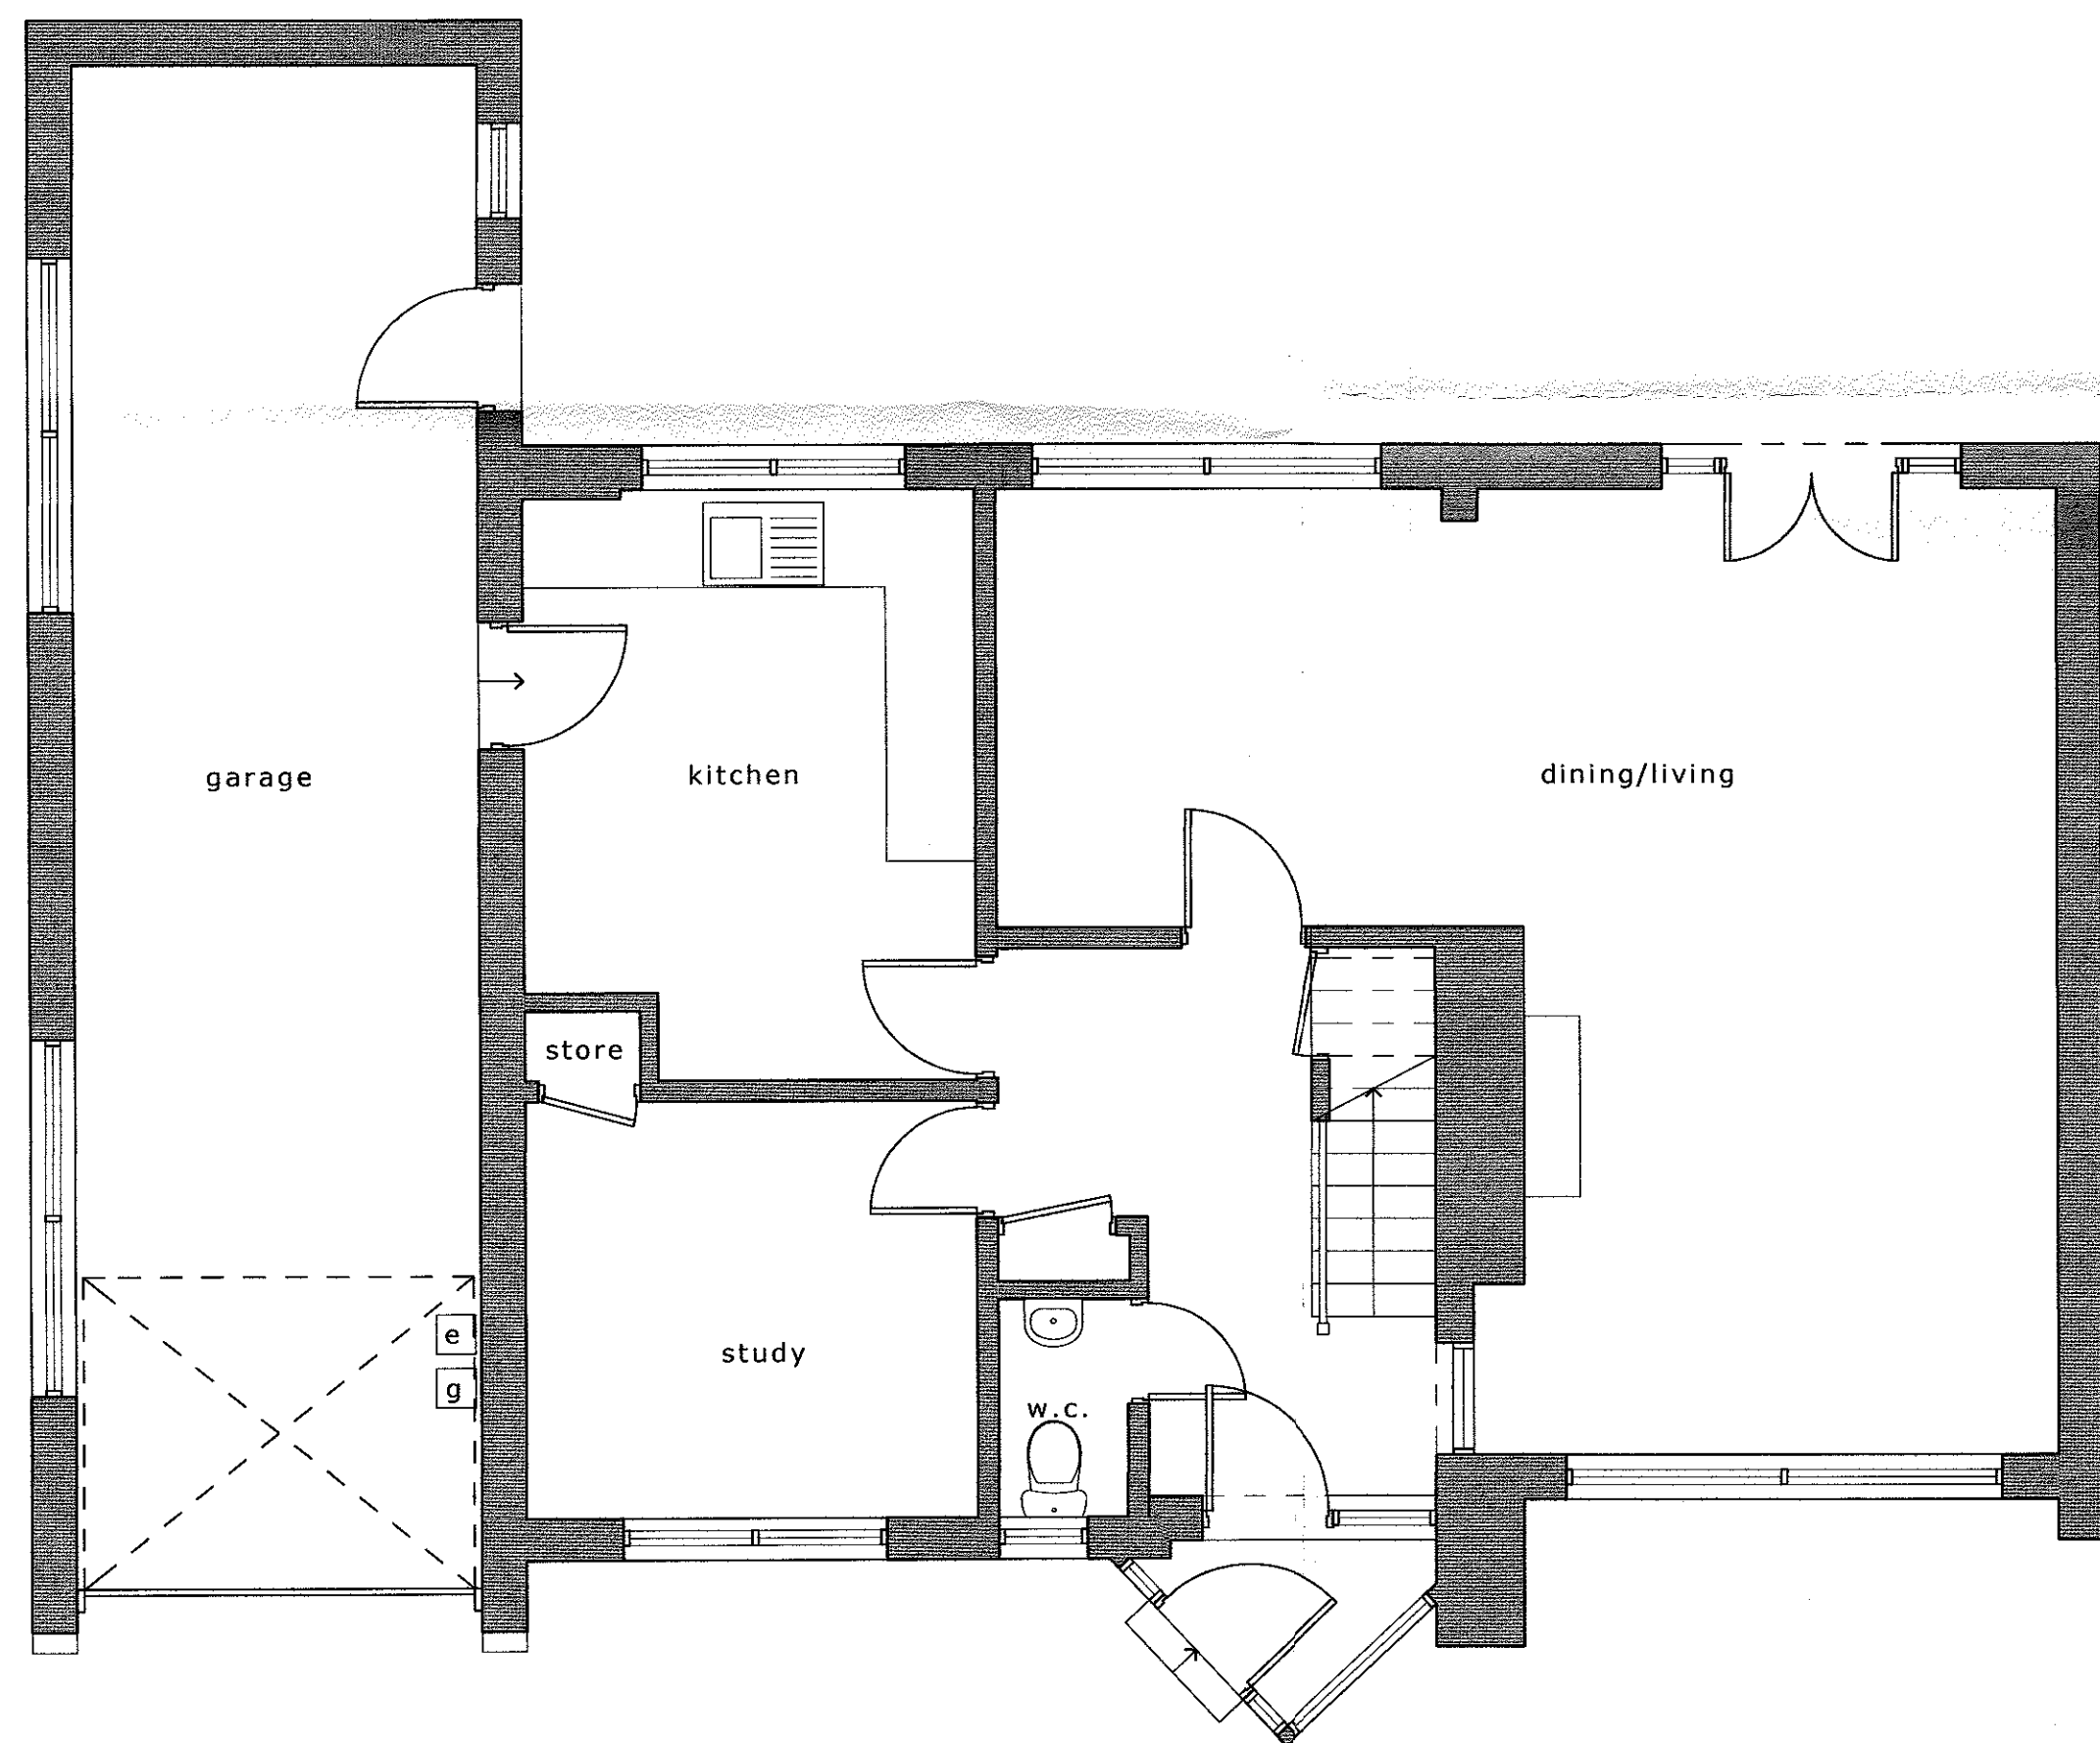

existing ground floor plans 1:50

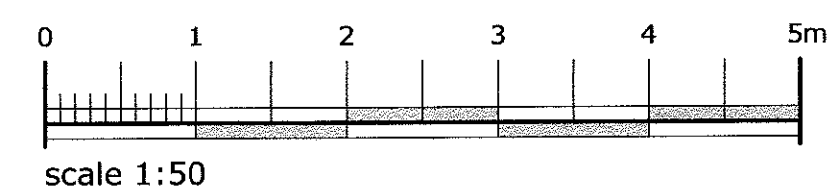

scale 1:50

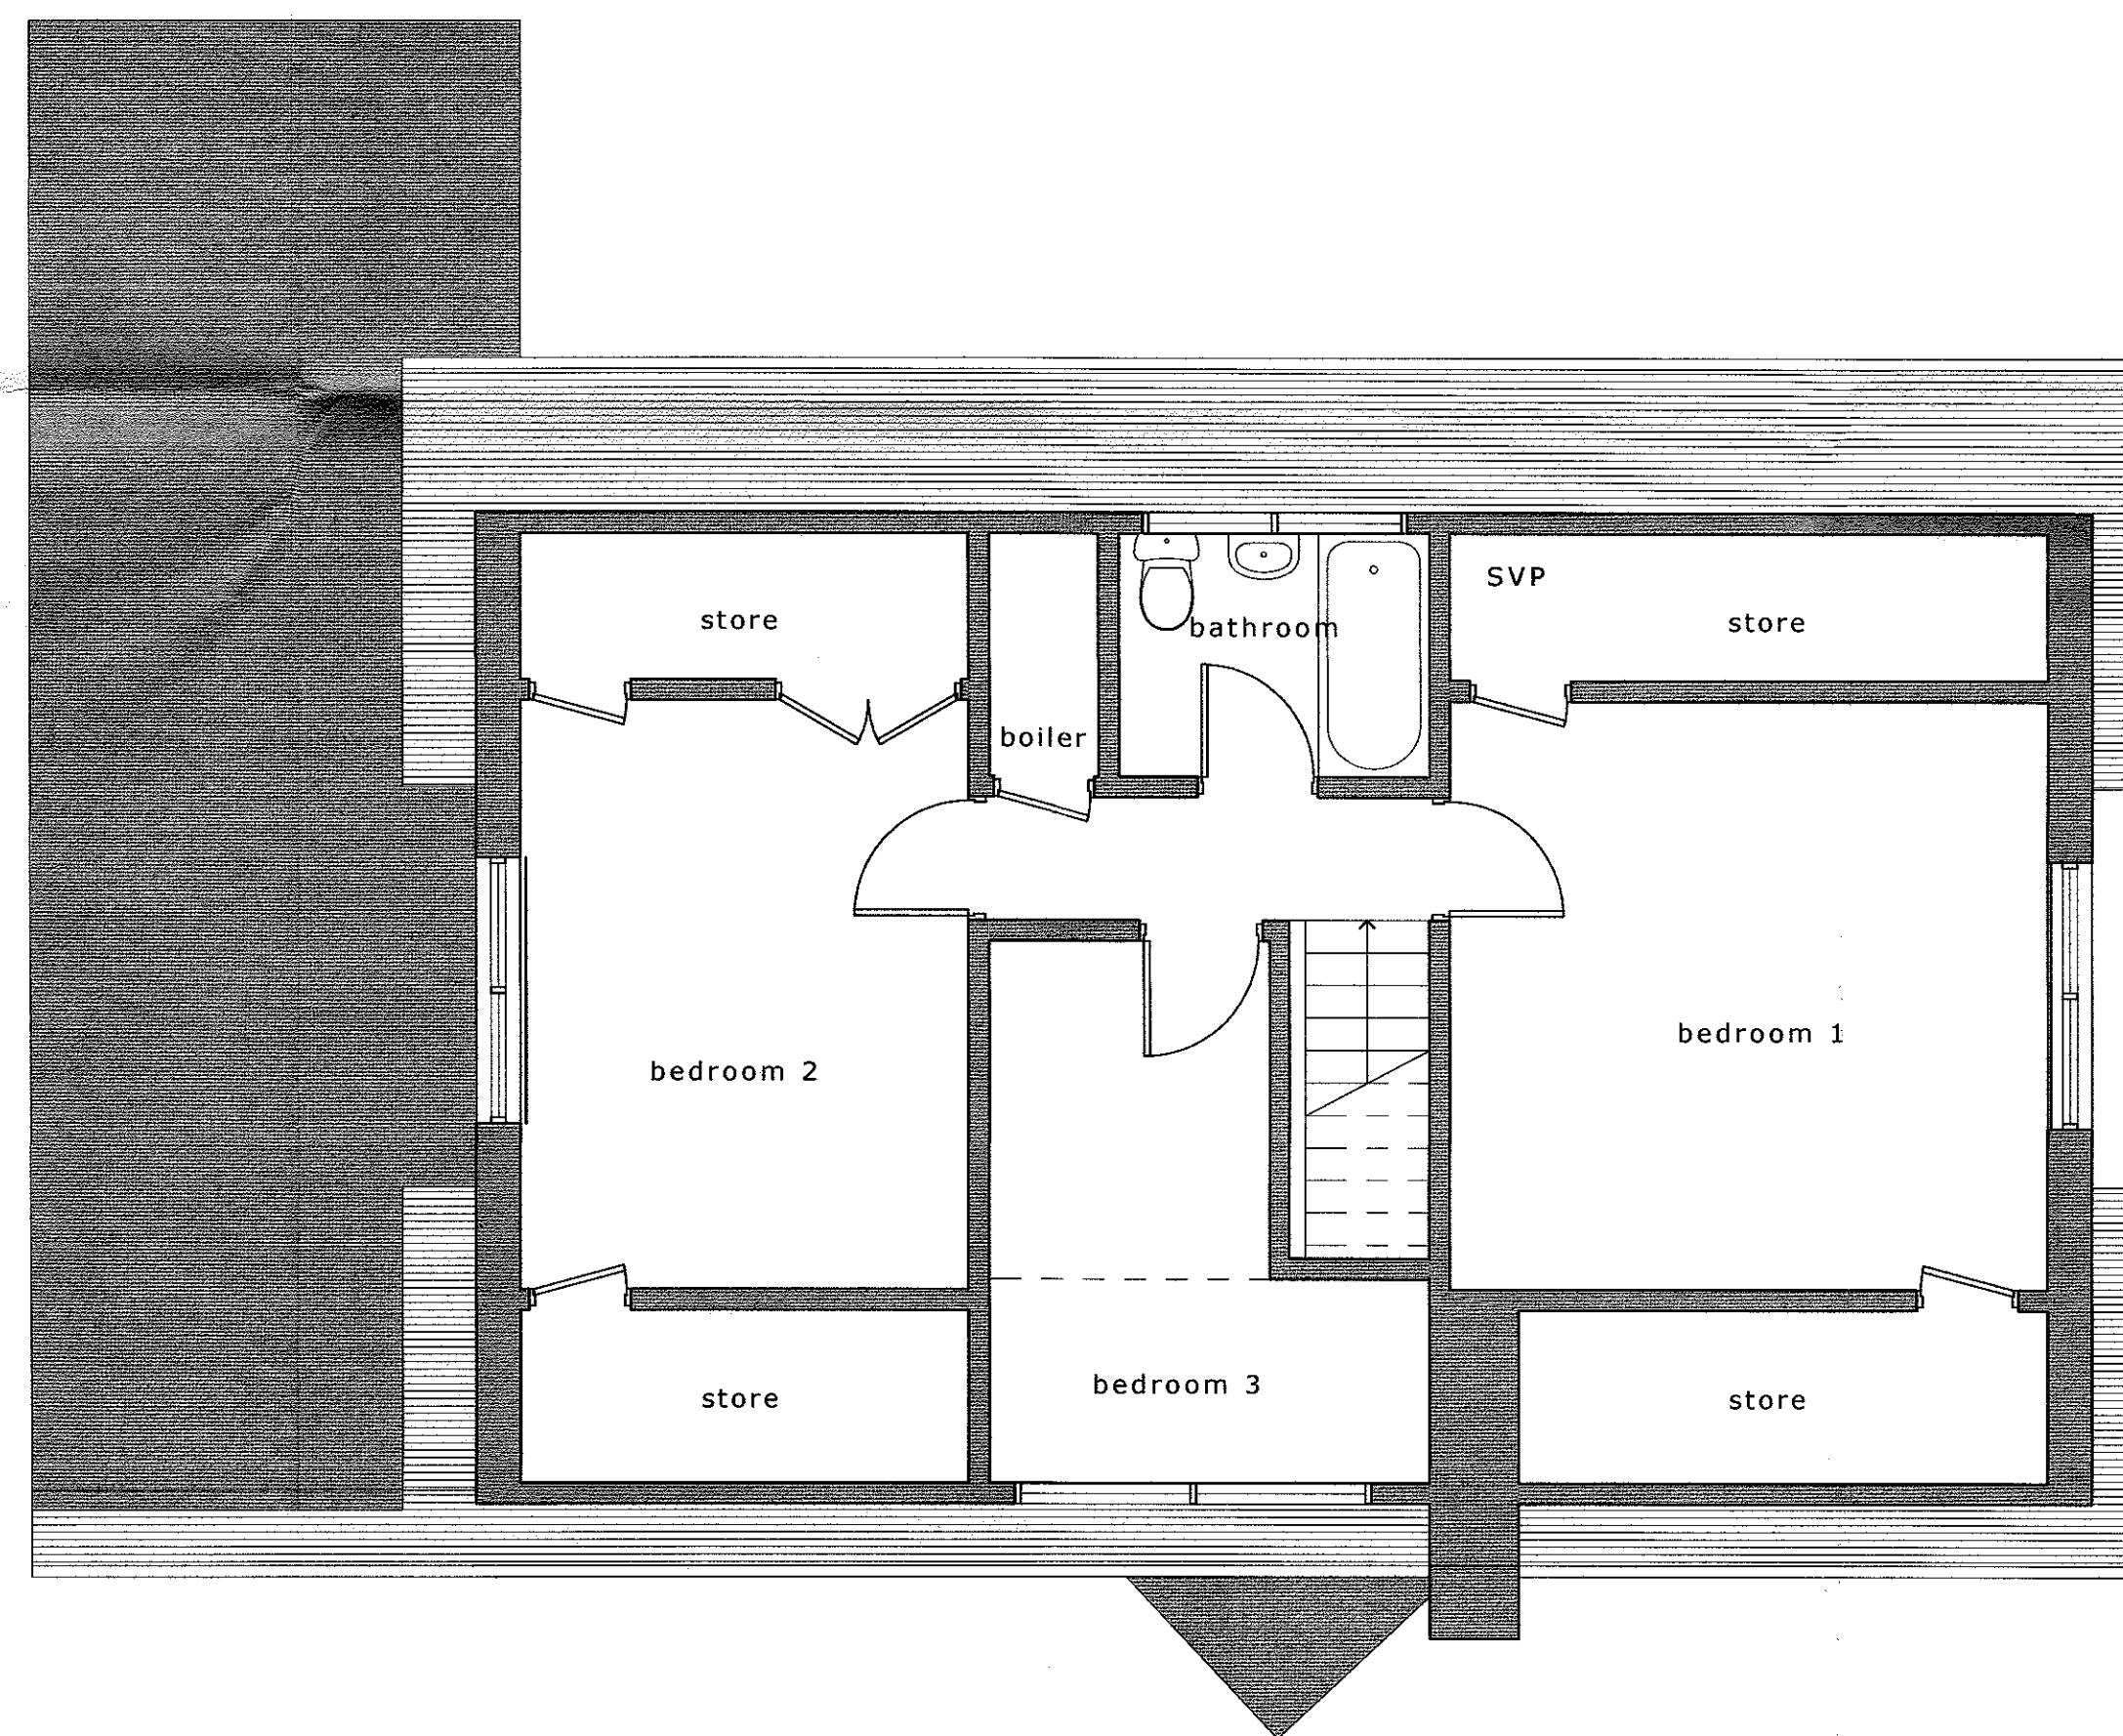

existing first floor plans 1:50

320130146 P

campbelldriverpartnership
architects designers surveyors

client: mr & mrs j fryer

project: 35 the hazels
wilshire

sheet: Existing Plans and Elevations

dwg no: 12.153	01	A
----------------	----	---

scale: 1:50, 1:100 @ A1
 date: 05.12.12
 drawn: jb
 capricorn park
 blakewater road
 blackburn bb1 5ar
 t: 01254 297700
 f: 01254 297701
 email: design@cdparchitects.co.uk