




revisions:  
 A: 22.01.13 - elevations amended and notes added  
 B: 07.02.13: dormer dims. added

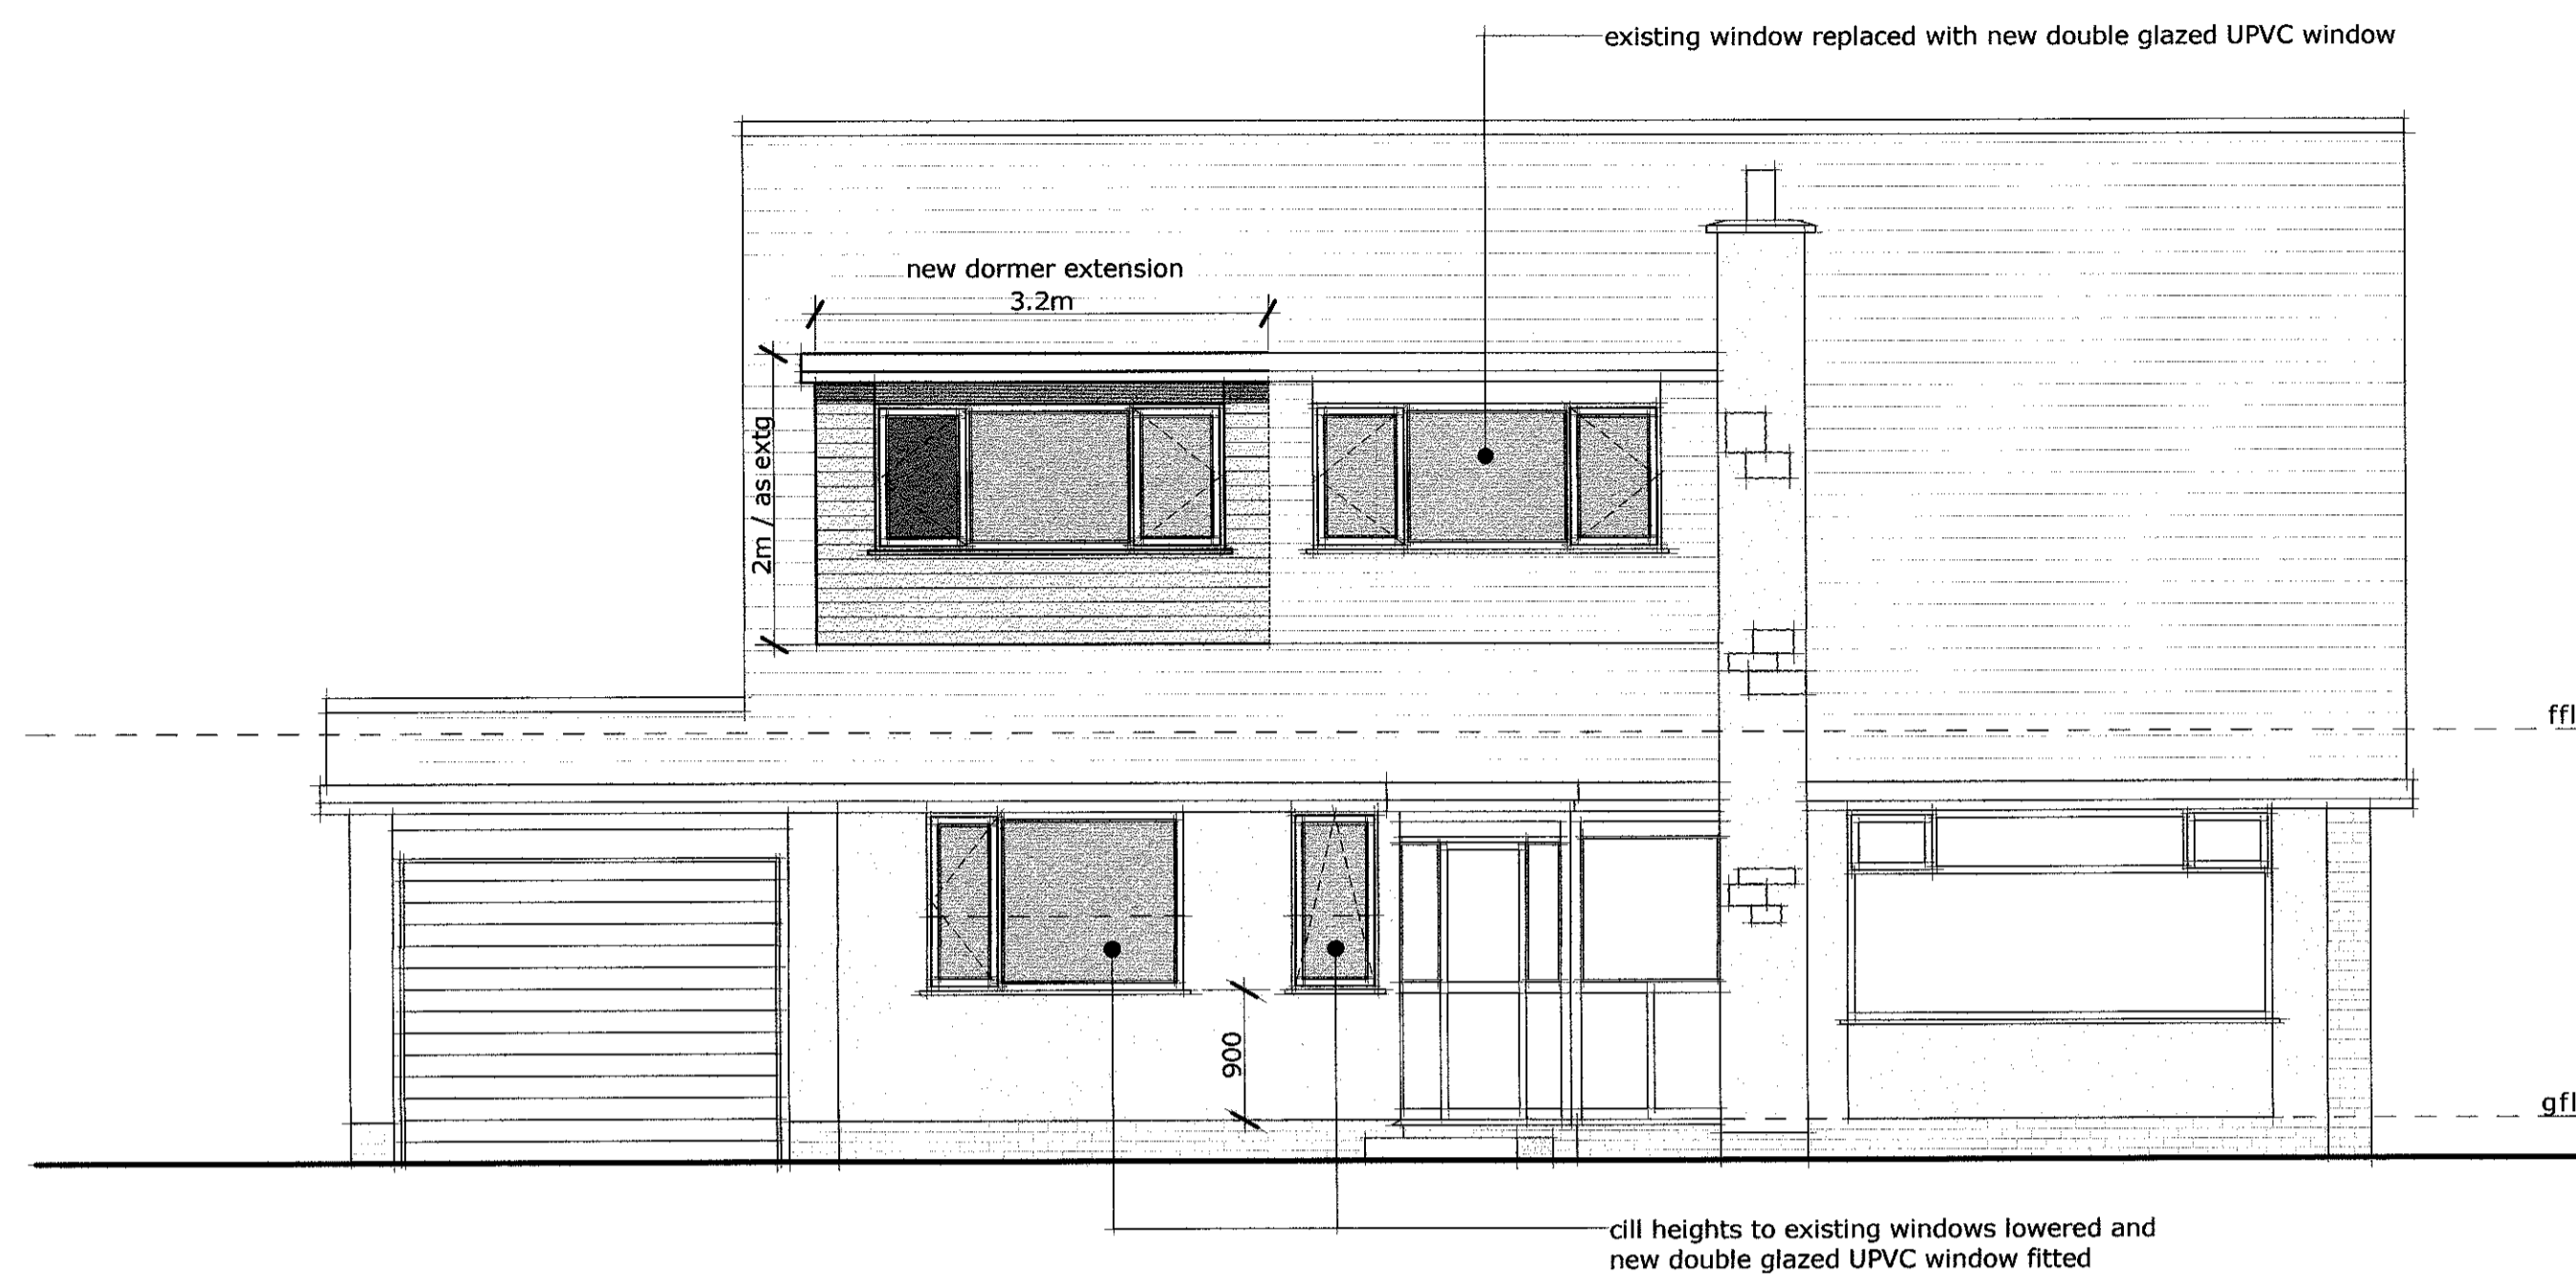


proposed front elevation 1:50

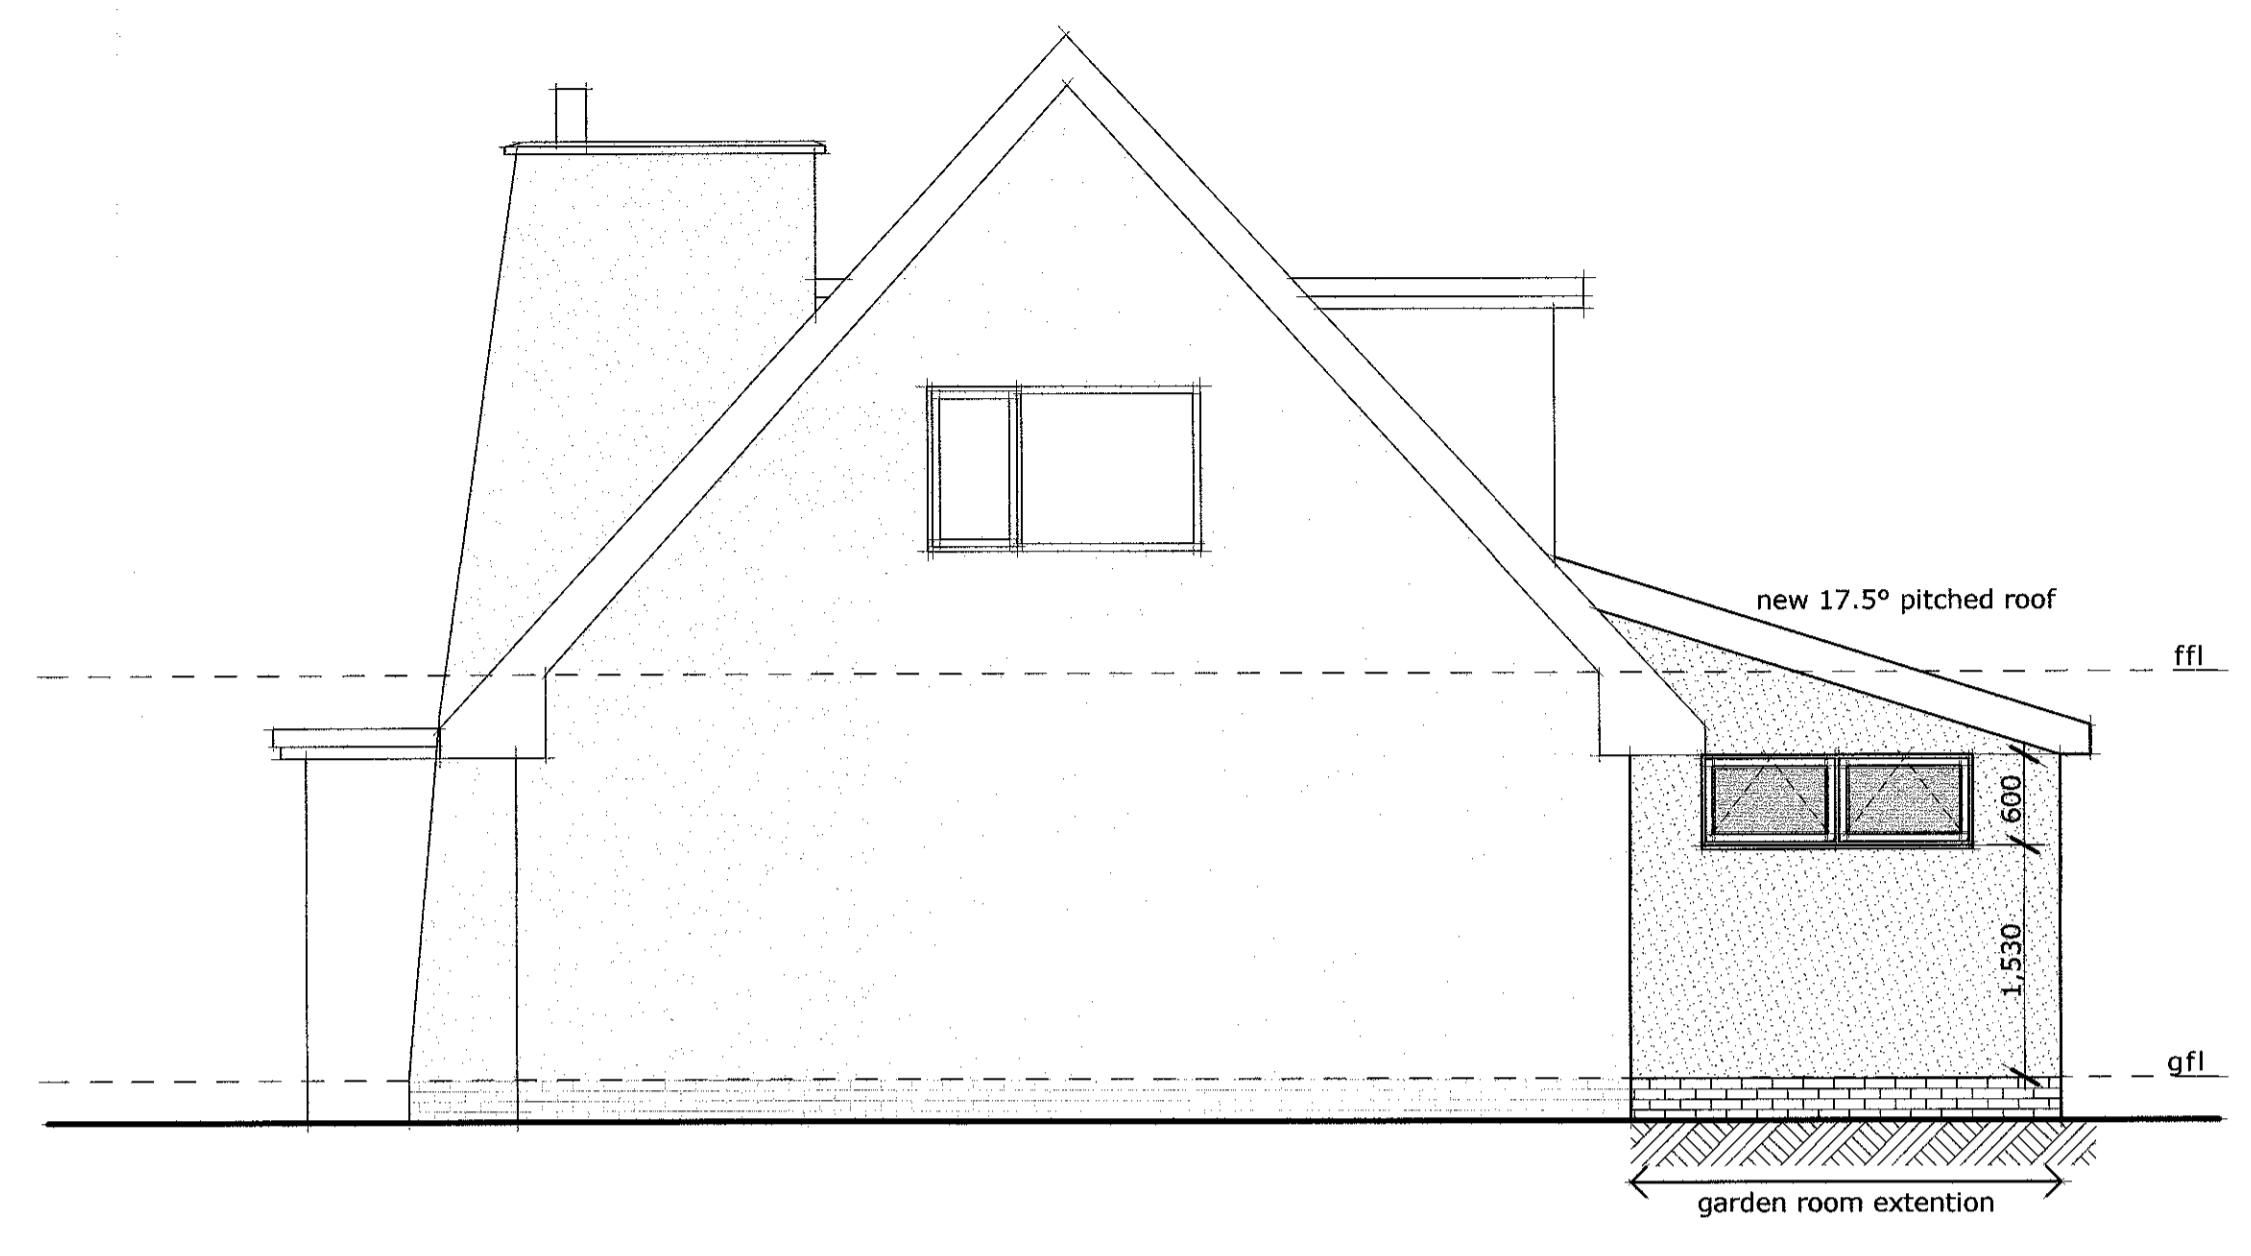

proposed side elevation 1:50

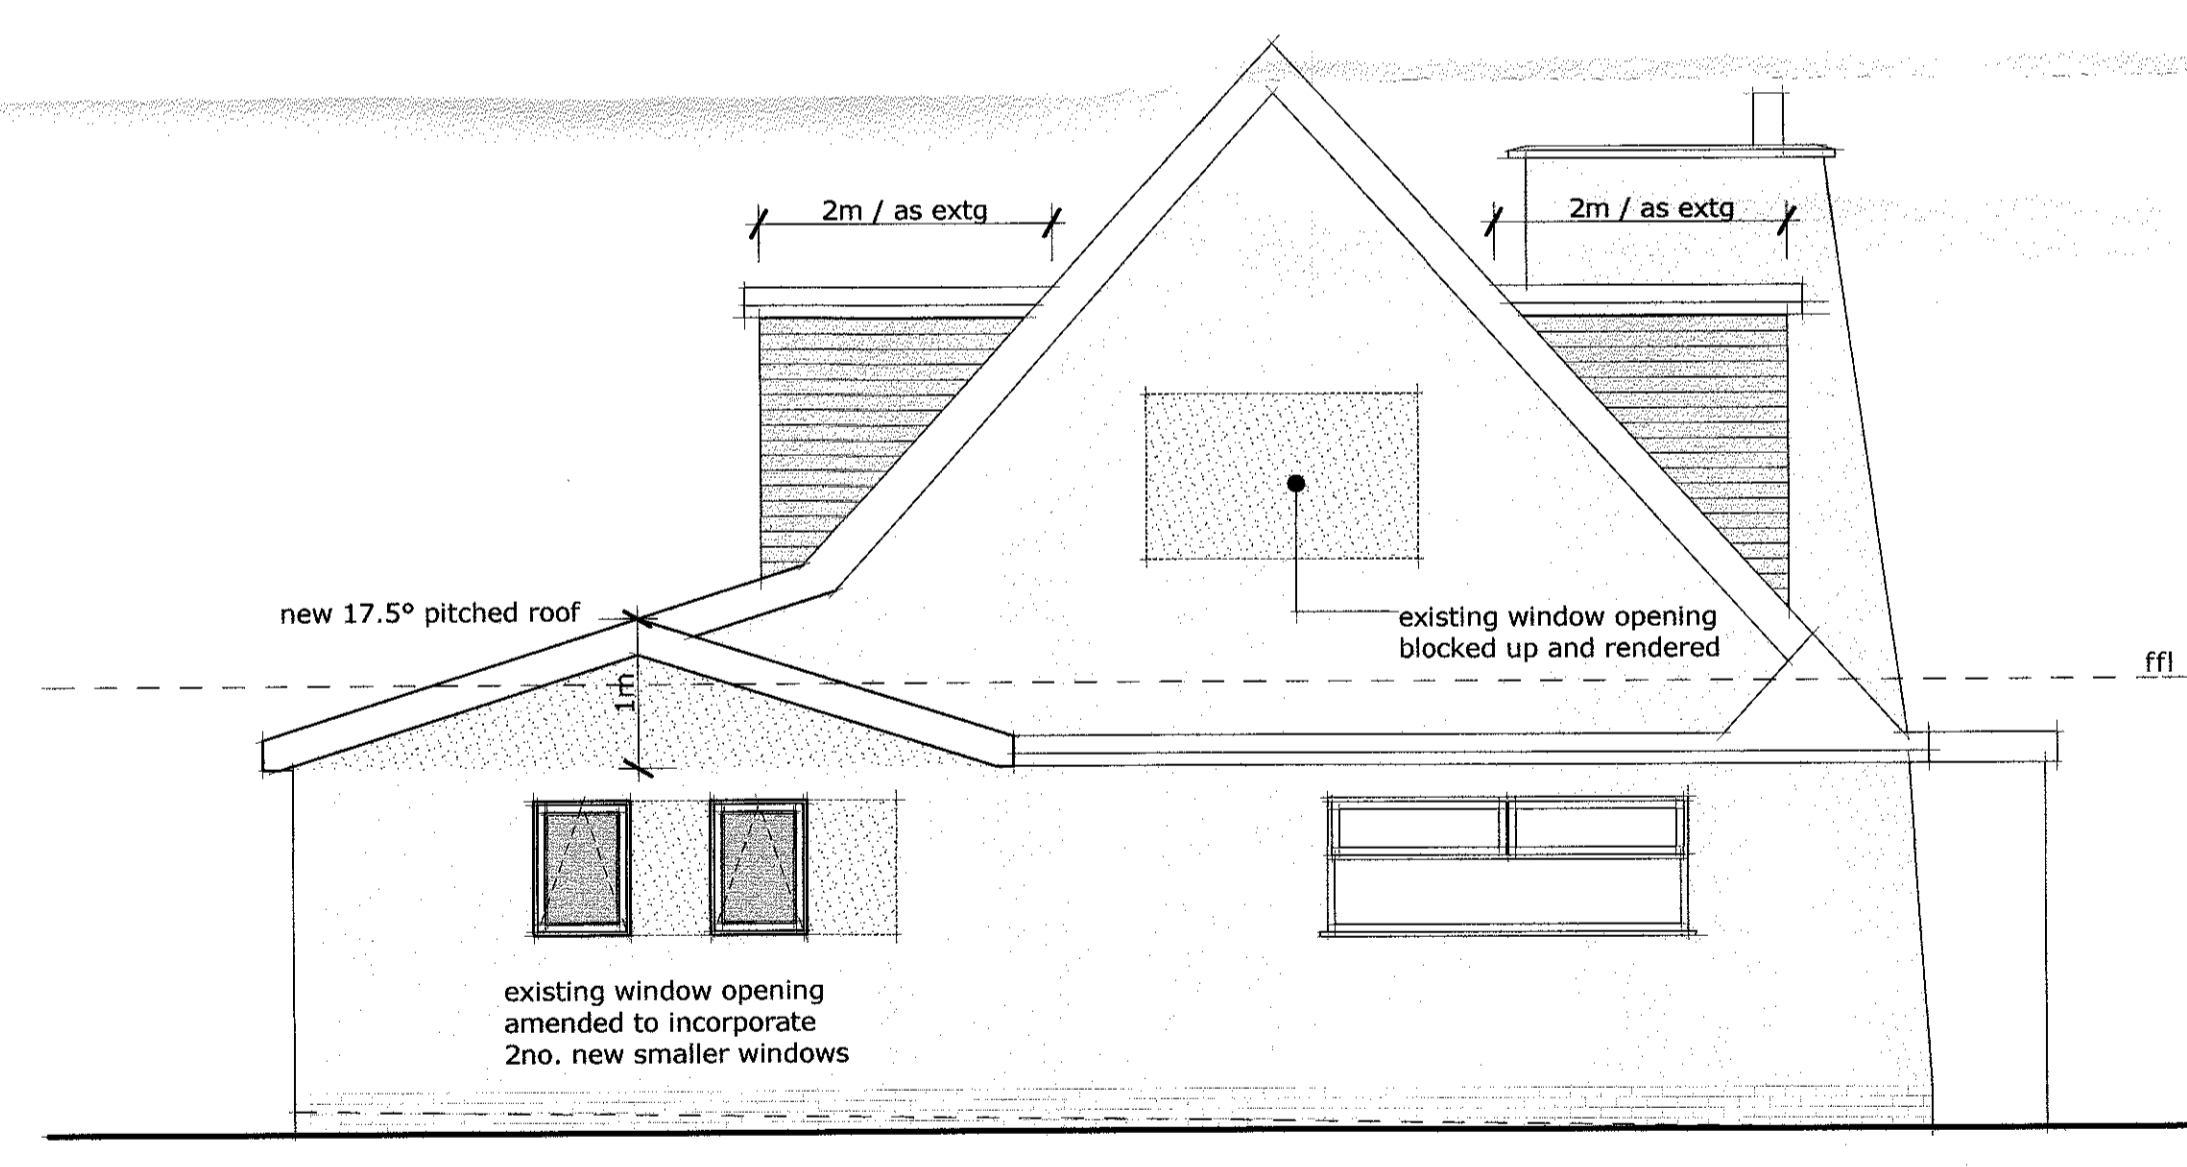


proposed side elevation 1:50

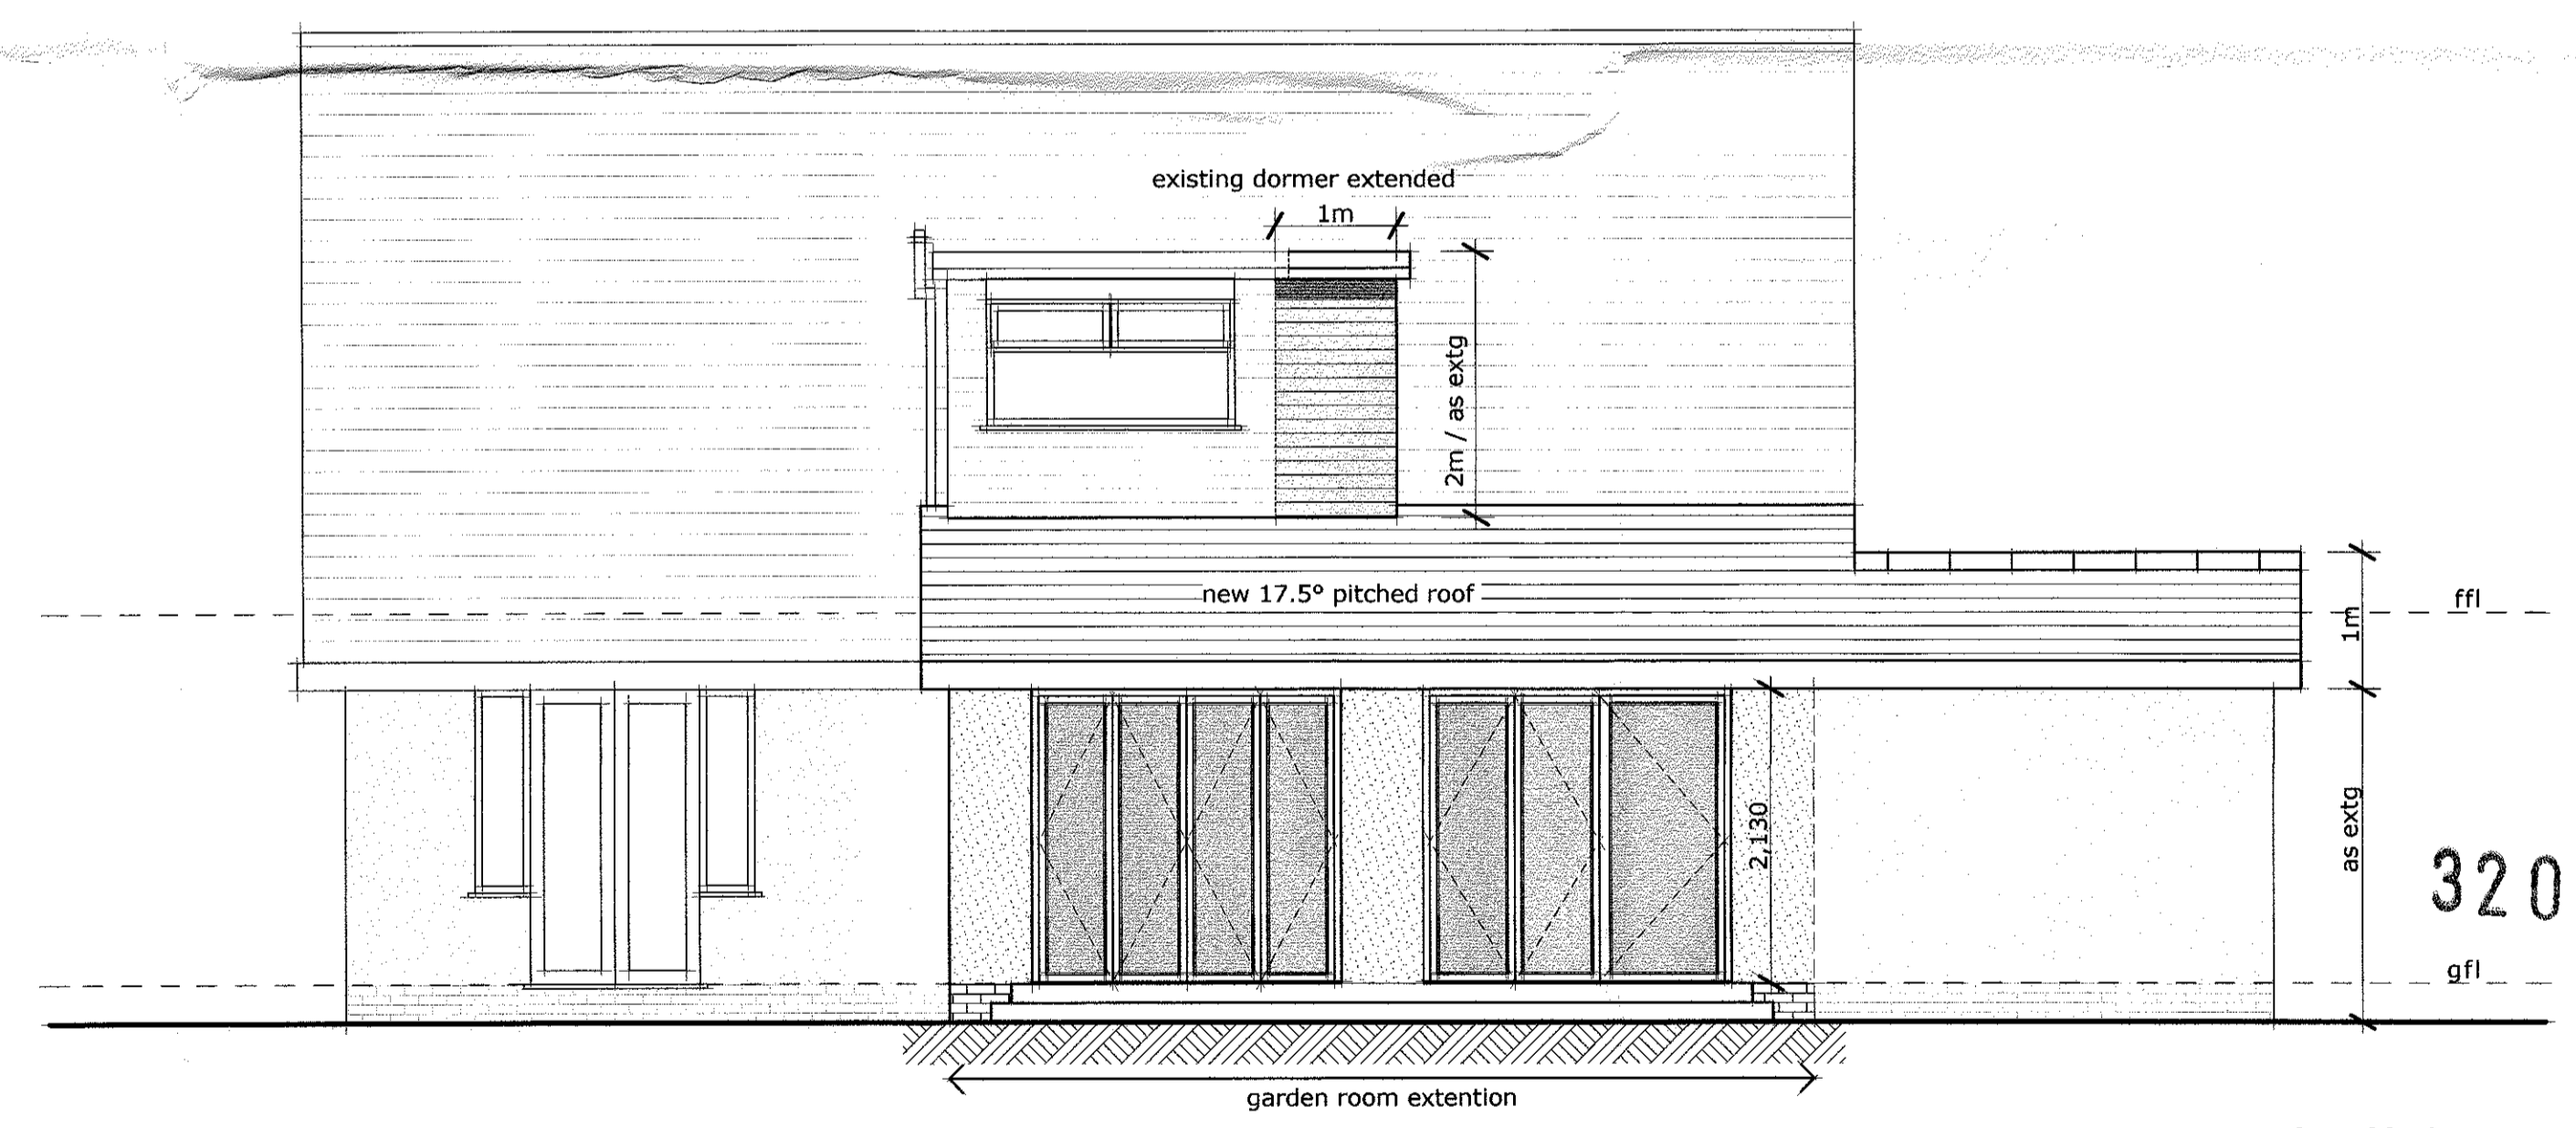

proposed rear elevation 1:50

320130146 P

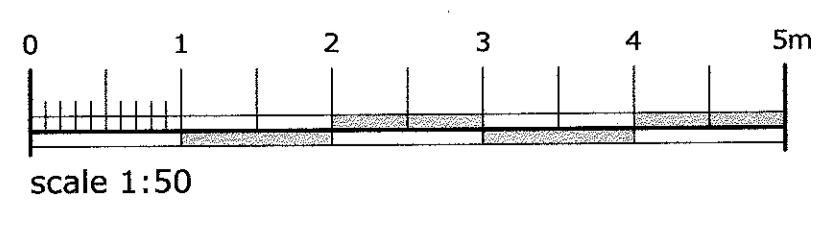

**campbelldriverpartnership**  
 architects designers surveyors

client: mr & mrs j fryer  
 project: 35 the hazels  
 wilshire

sheet: Proposed Elevations

dwg no: 12.153	03	B
----------------	----	---

scale: 1:50 @ A1  
 date: 19.12.12  
 drawn: dh  
 capricorn park  
 blackwater road  
 blackburn bb1 5qr  
 t: 01254 297700  
 f: 01254 297701  
 email: design@cdparchitects.co.uk