

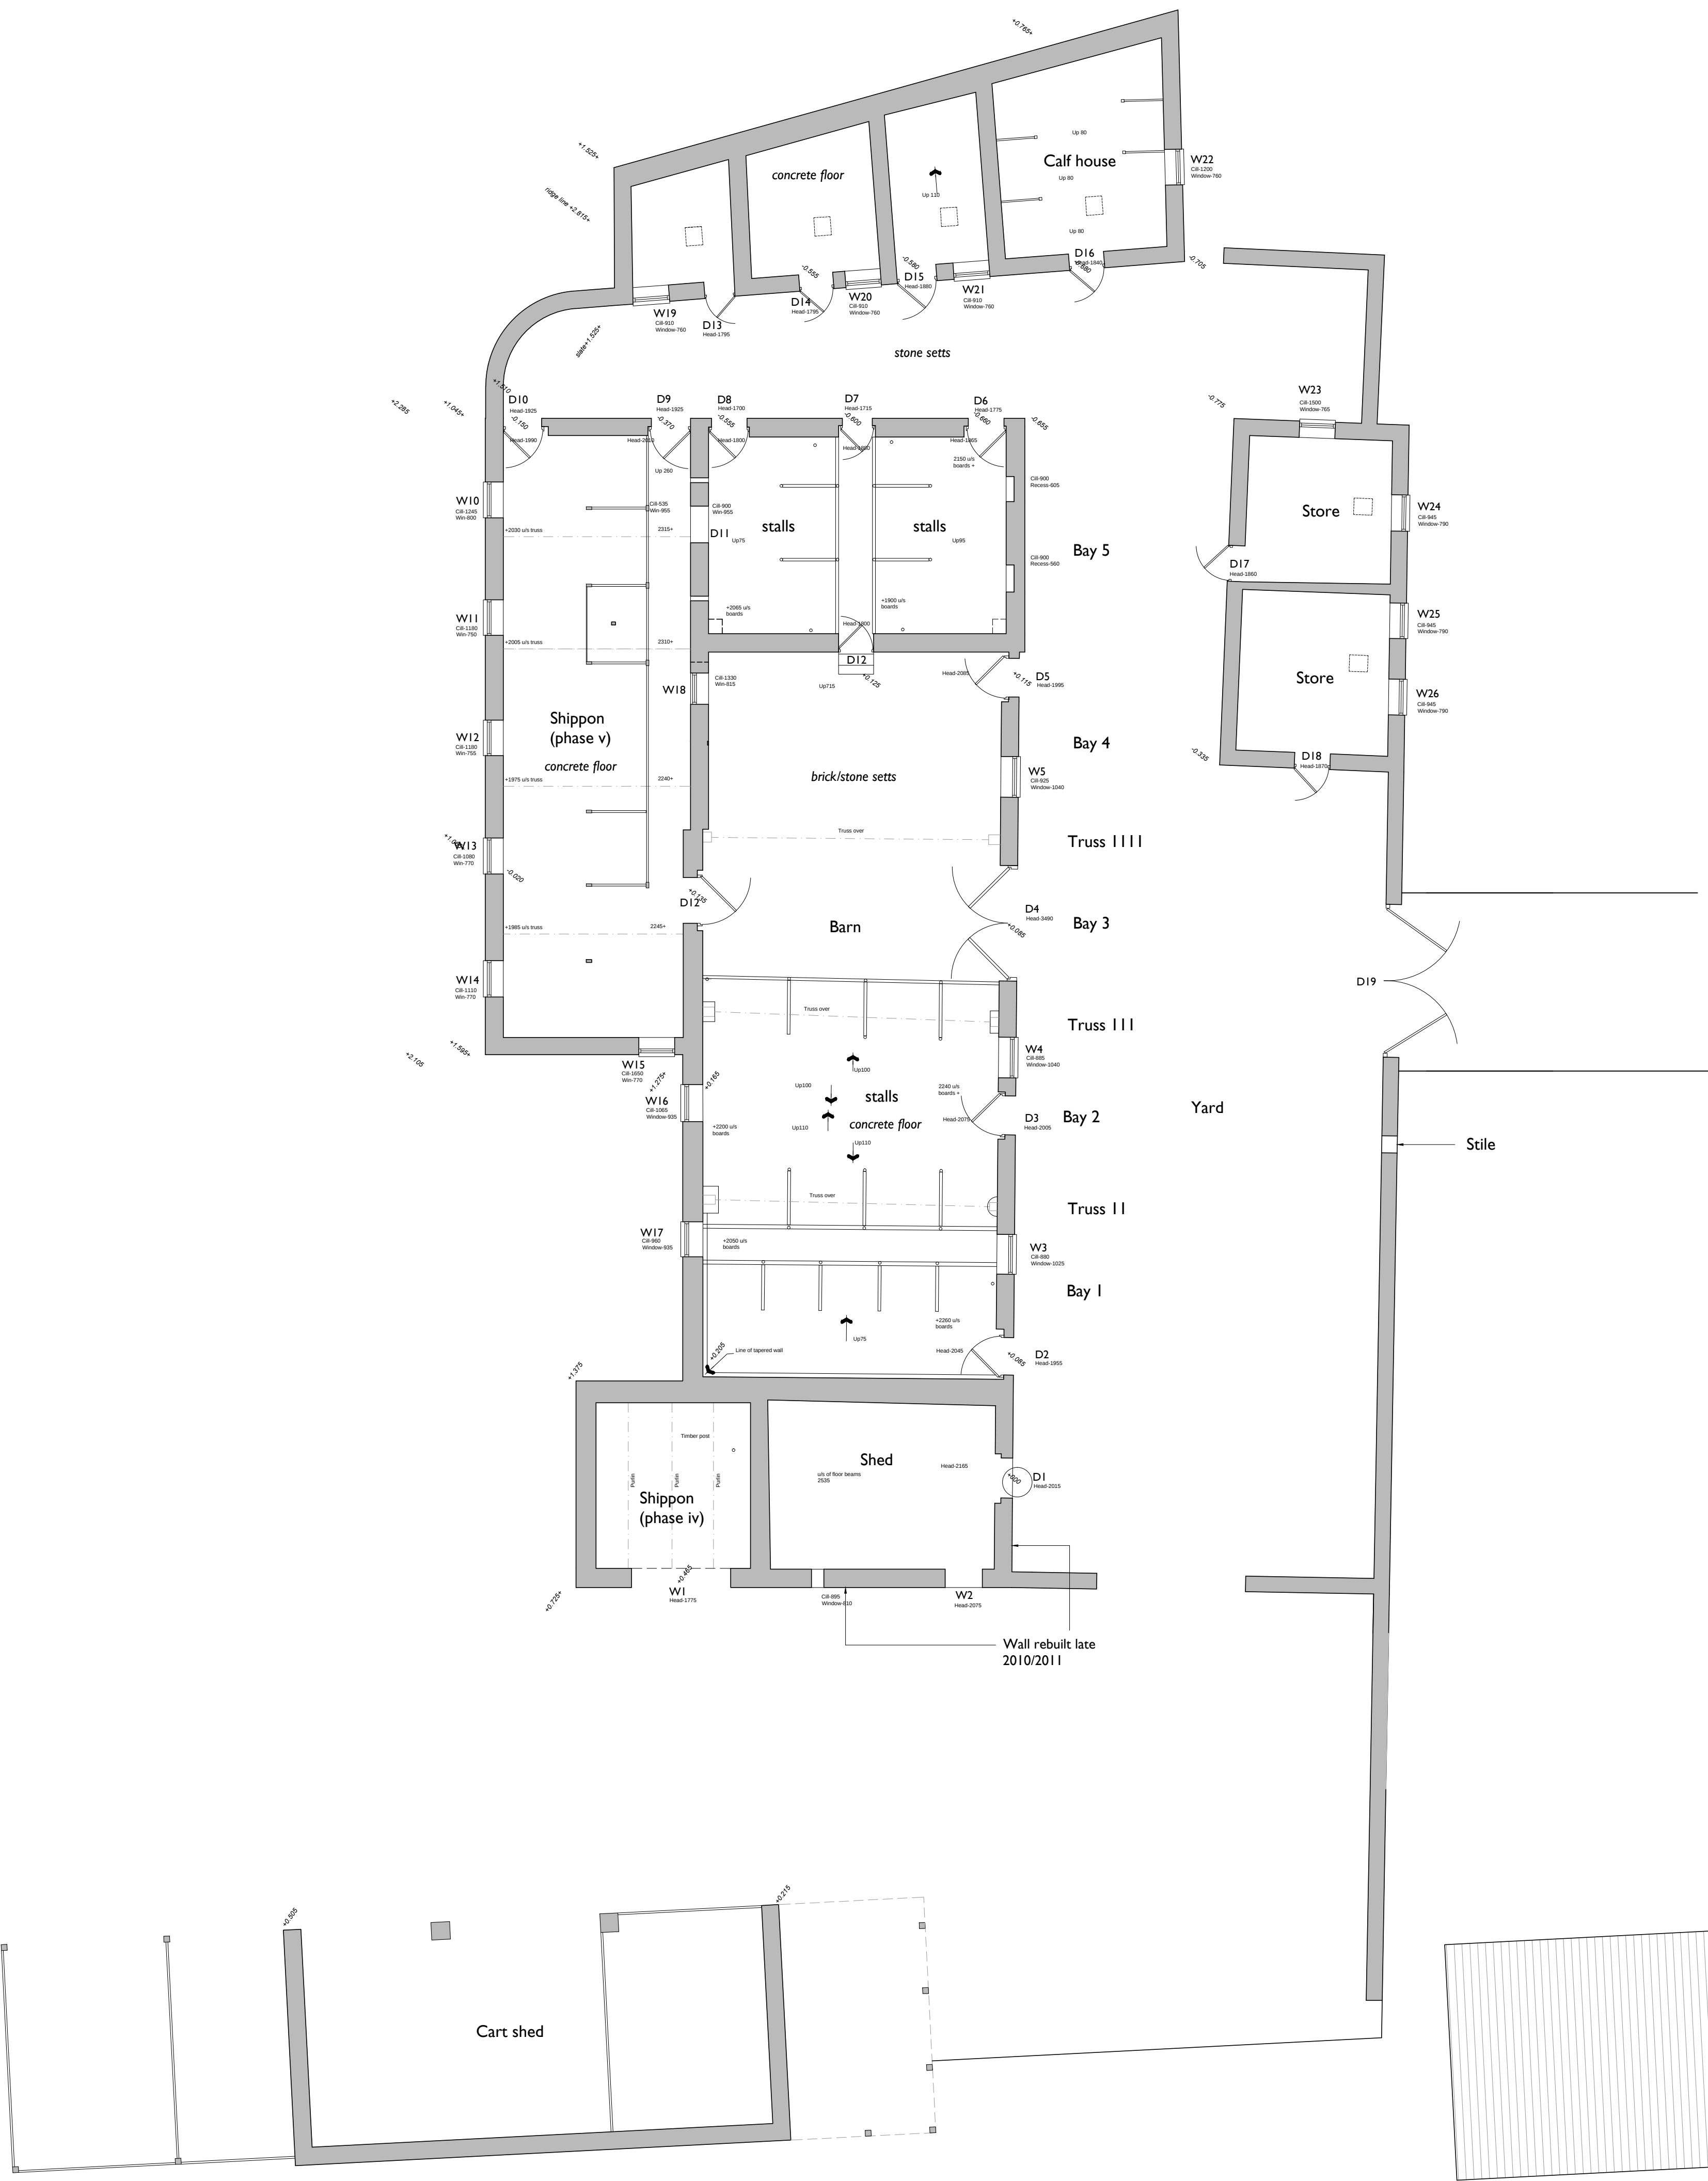
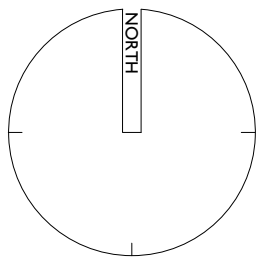


Figured dimensions only to be taken from this drawing. All dimensions to be checked on site and any discrepancies should be reported to the architect immediately.

REVISIONS:
Rev A 21.12.11 KP Annotations added.
Rev B 27.06.12 HJW Minor alterations to boundary wall.
Rev C 21.01.13 HJW Approx location of glazed roof slates and roof structure added to first floor plan.

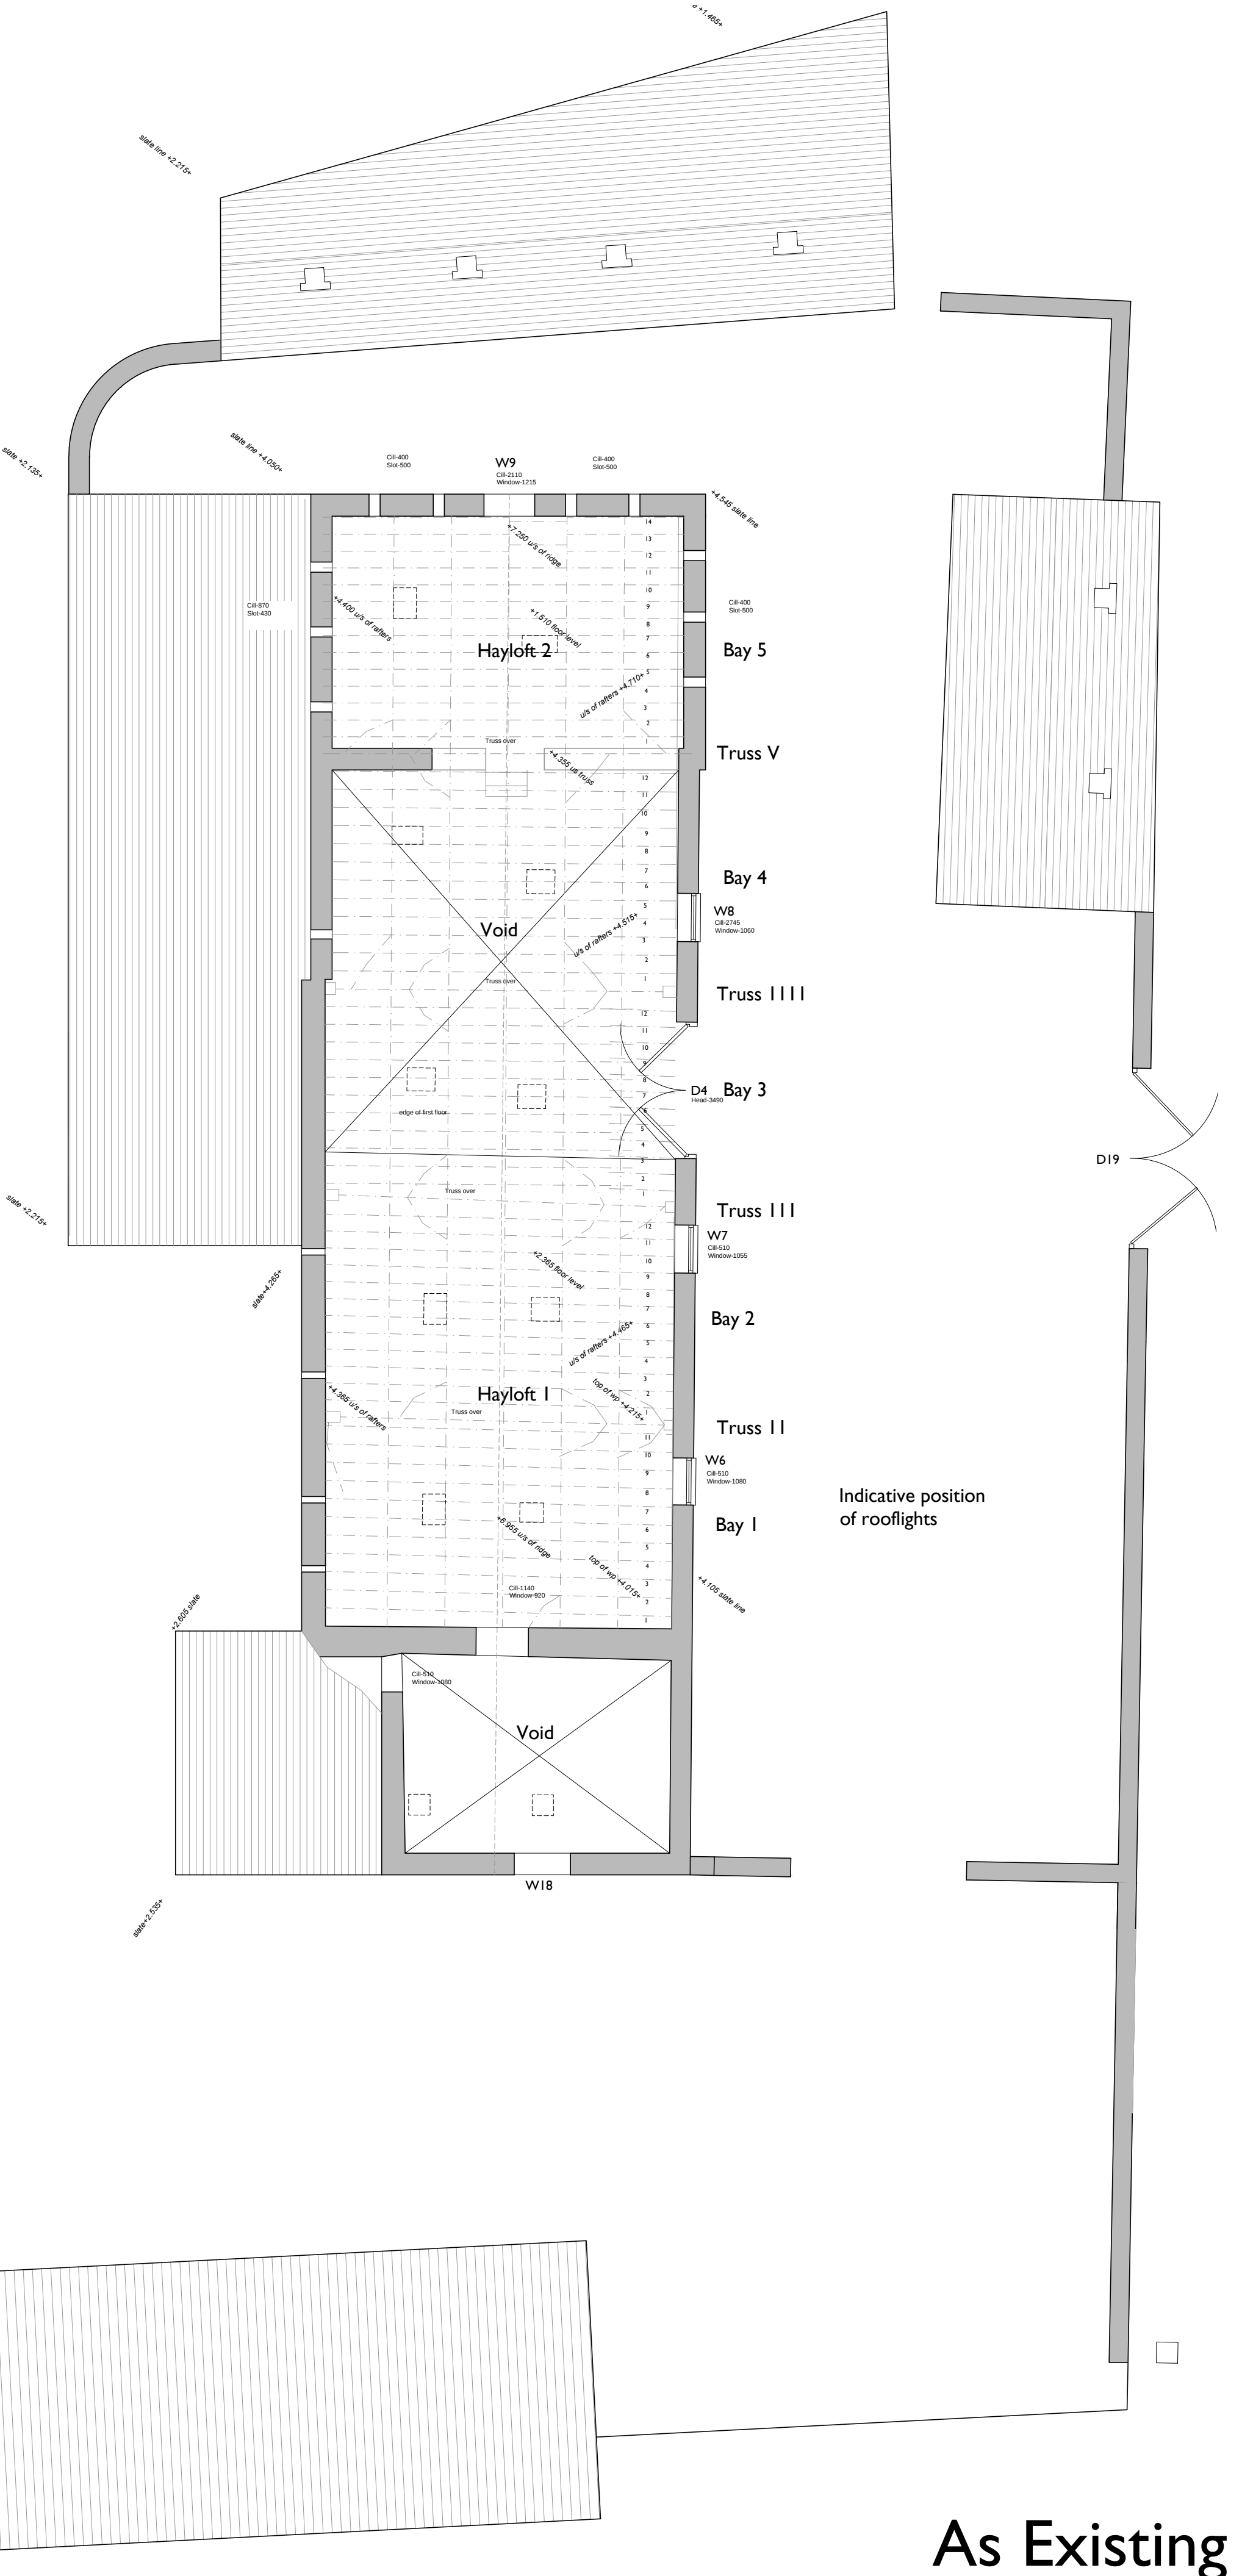

Ground Floor Plan

 

First Floor Plan

As Existing
Floor Plans

Surveys provided by PGB Architectural Services Ltd.

BAILEY HALL BARN, HURST GREEN
MR HOLT

WOODHALL
PLANNING AND CONSERVATION

Woodhall Lane
Calverley
Leeds
LS28 5NY

Telephone:
0113 - 255 4660
Facsimile:
0113 - 256 9688
e-mail:
planning@woodhall.co.uk

Scale: 1 : 100 @ A1

Date: 26-05-11

Drawn: KP

Dwg no.: 2647-01 -100C