

All dimensions or levels shown on drawing are subject to detailed setting out and checking on site. Any discrepancies should be notified to the designer or project surveyor.


The information contained on the drawing must only be used at the named location.

The location of any services indicated on this drawing are approximate only and all must be checked on site by the main contractor before commencing works.




1:100

Glazing in existing opening set back to maintain original opening whilst reducing appearance of glazing

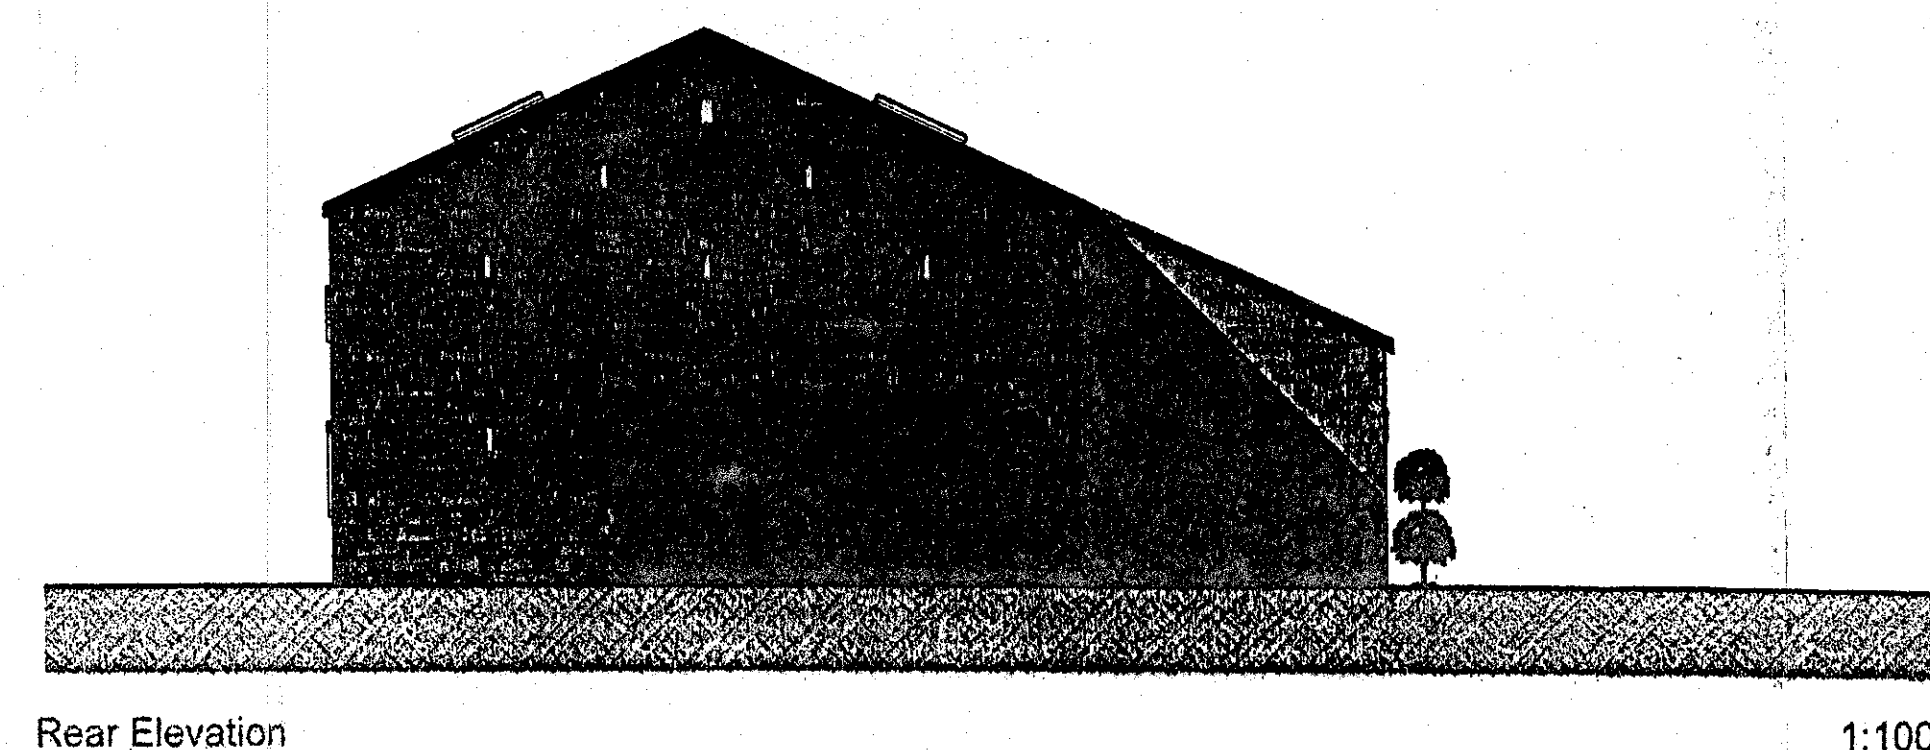

Rear Elevation


1:100

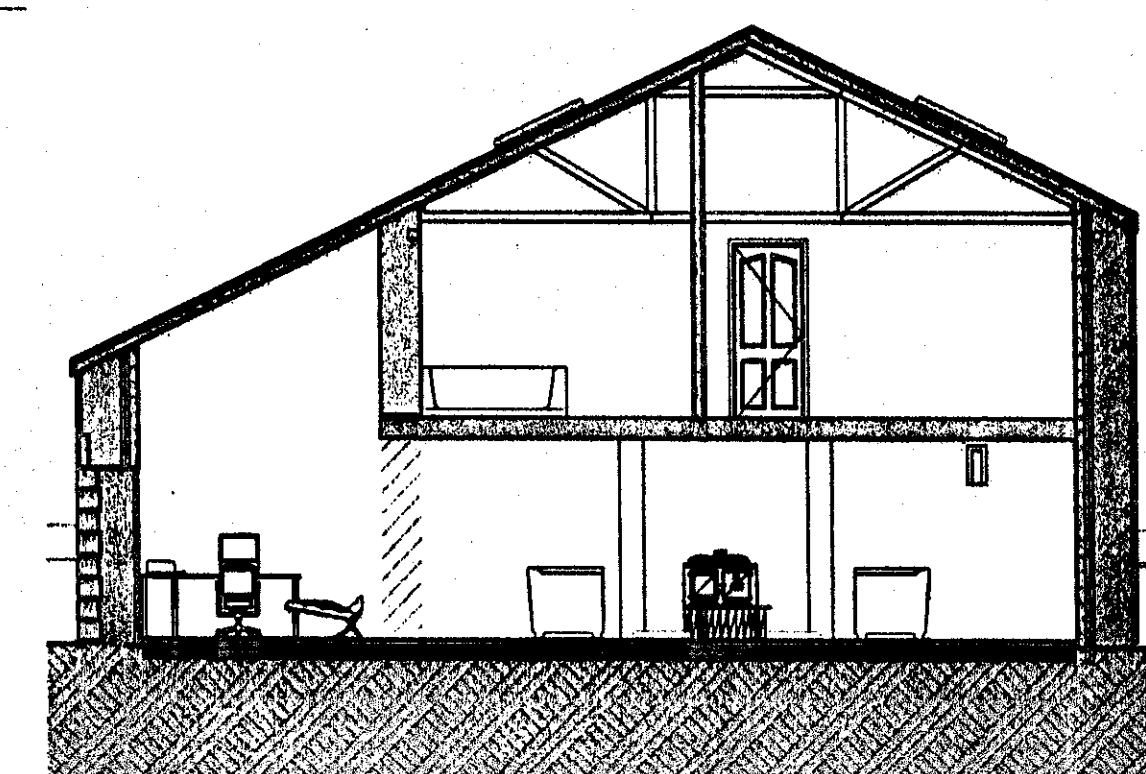

Black finish aluminium rainwater goods

S-01 Building Section


1:100

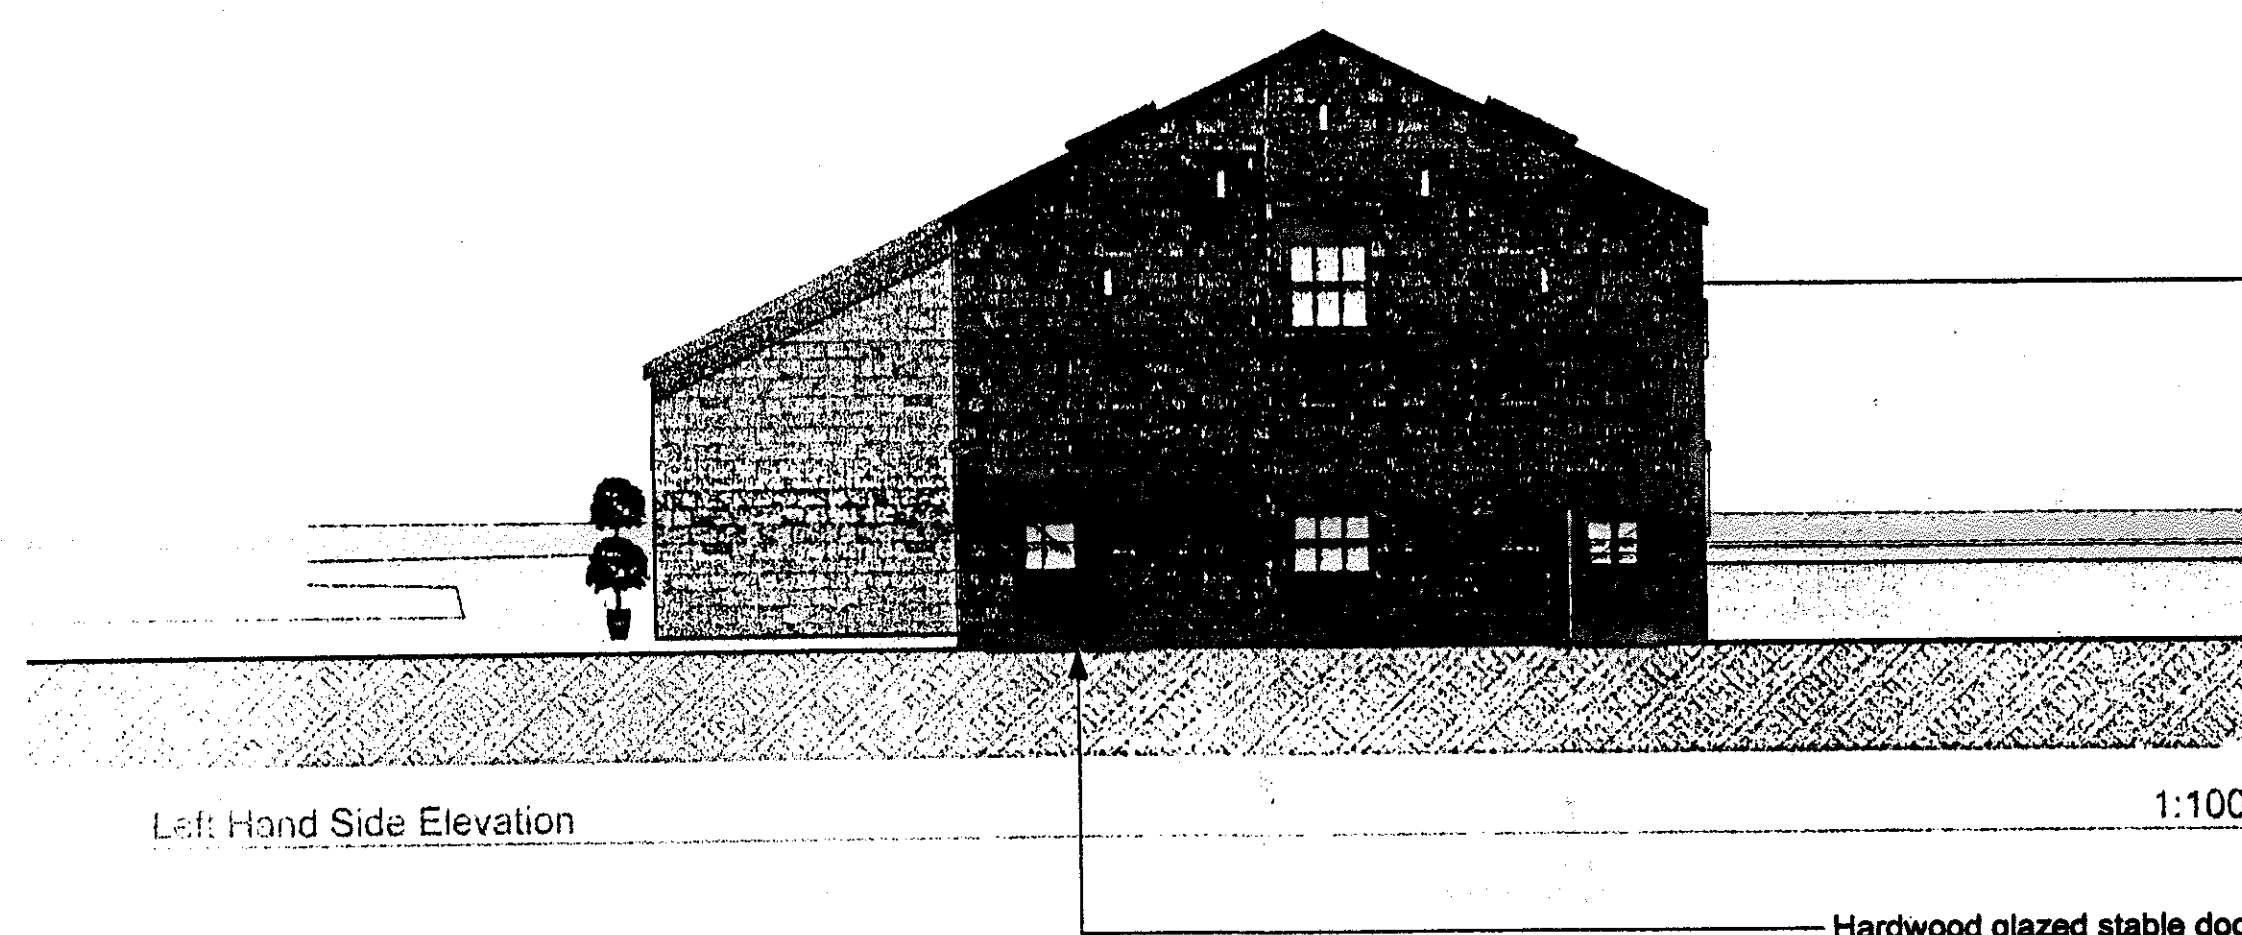

Left: Hand Side Elevation

1:100


— Hardwood glazed stable door

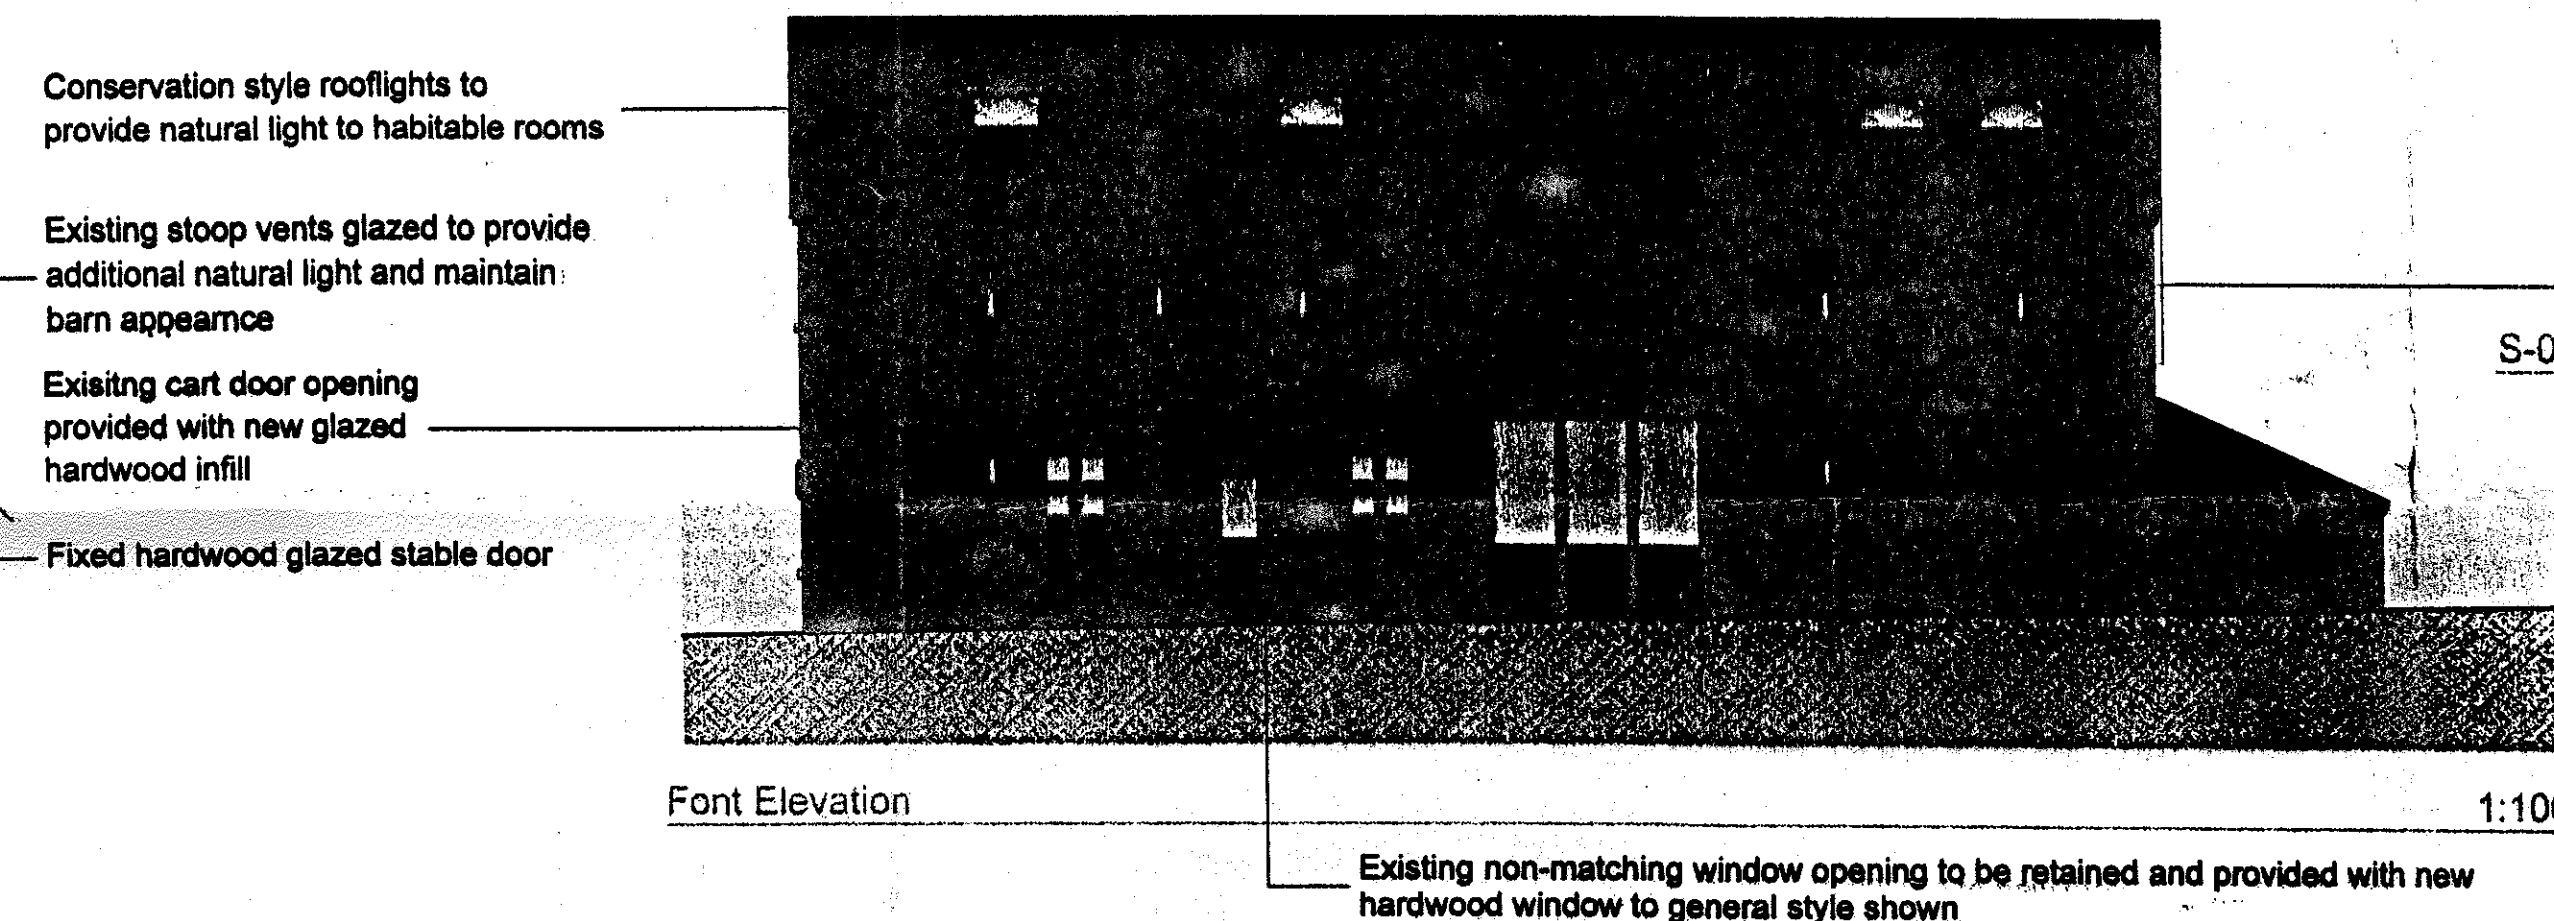

Font Elevation


1:100

Existing non-matching window opening to be retained and provided with new hardwood window to general style shown

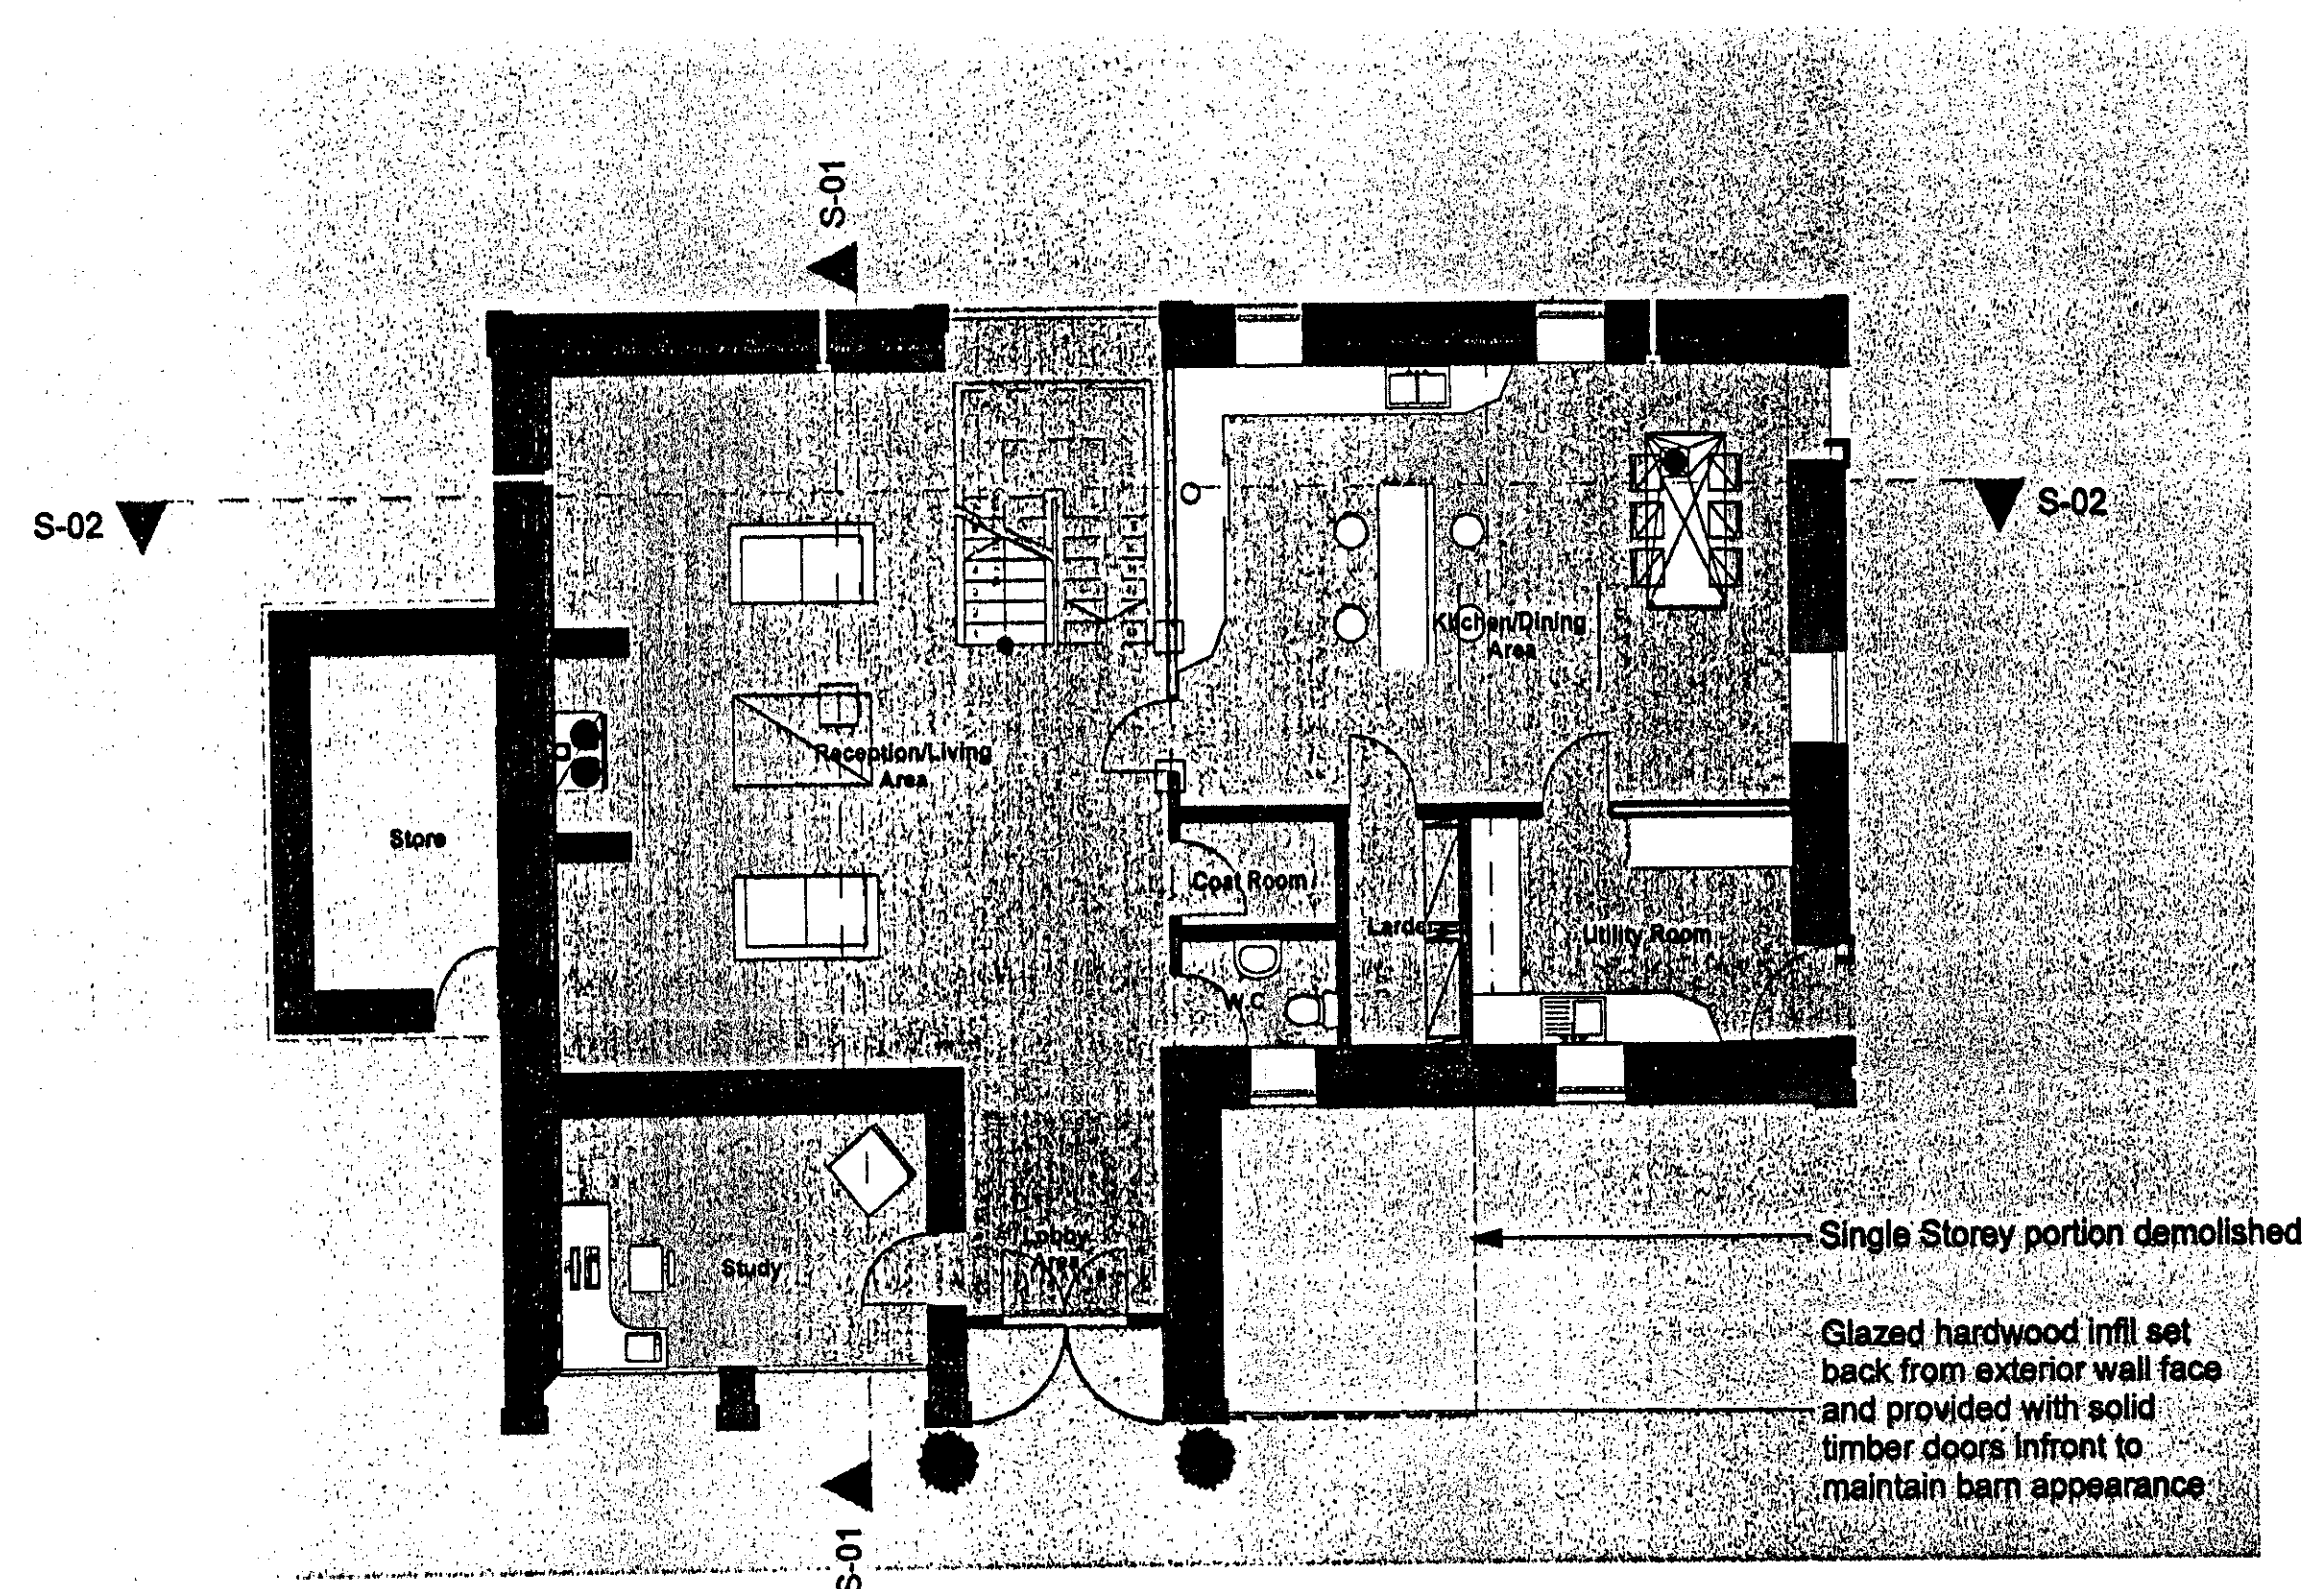

Ground Floor

1:100

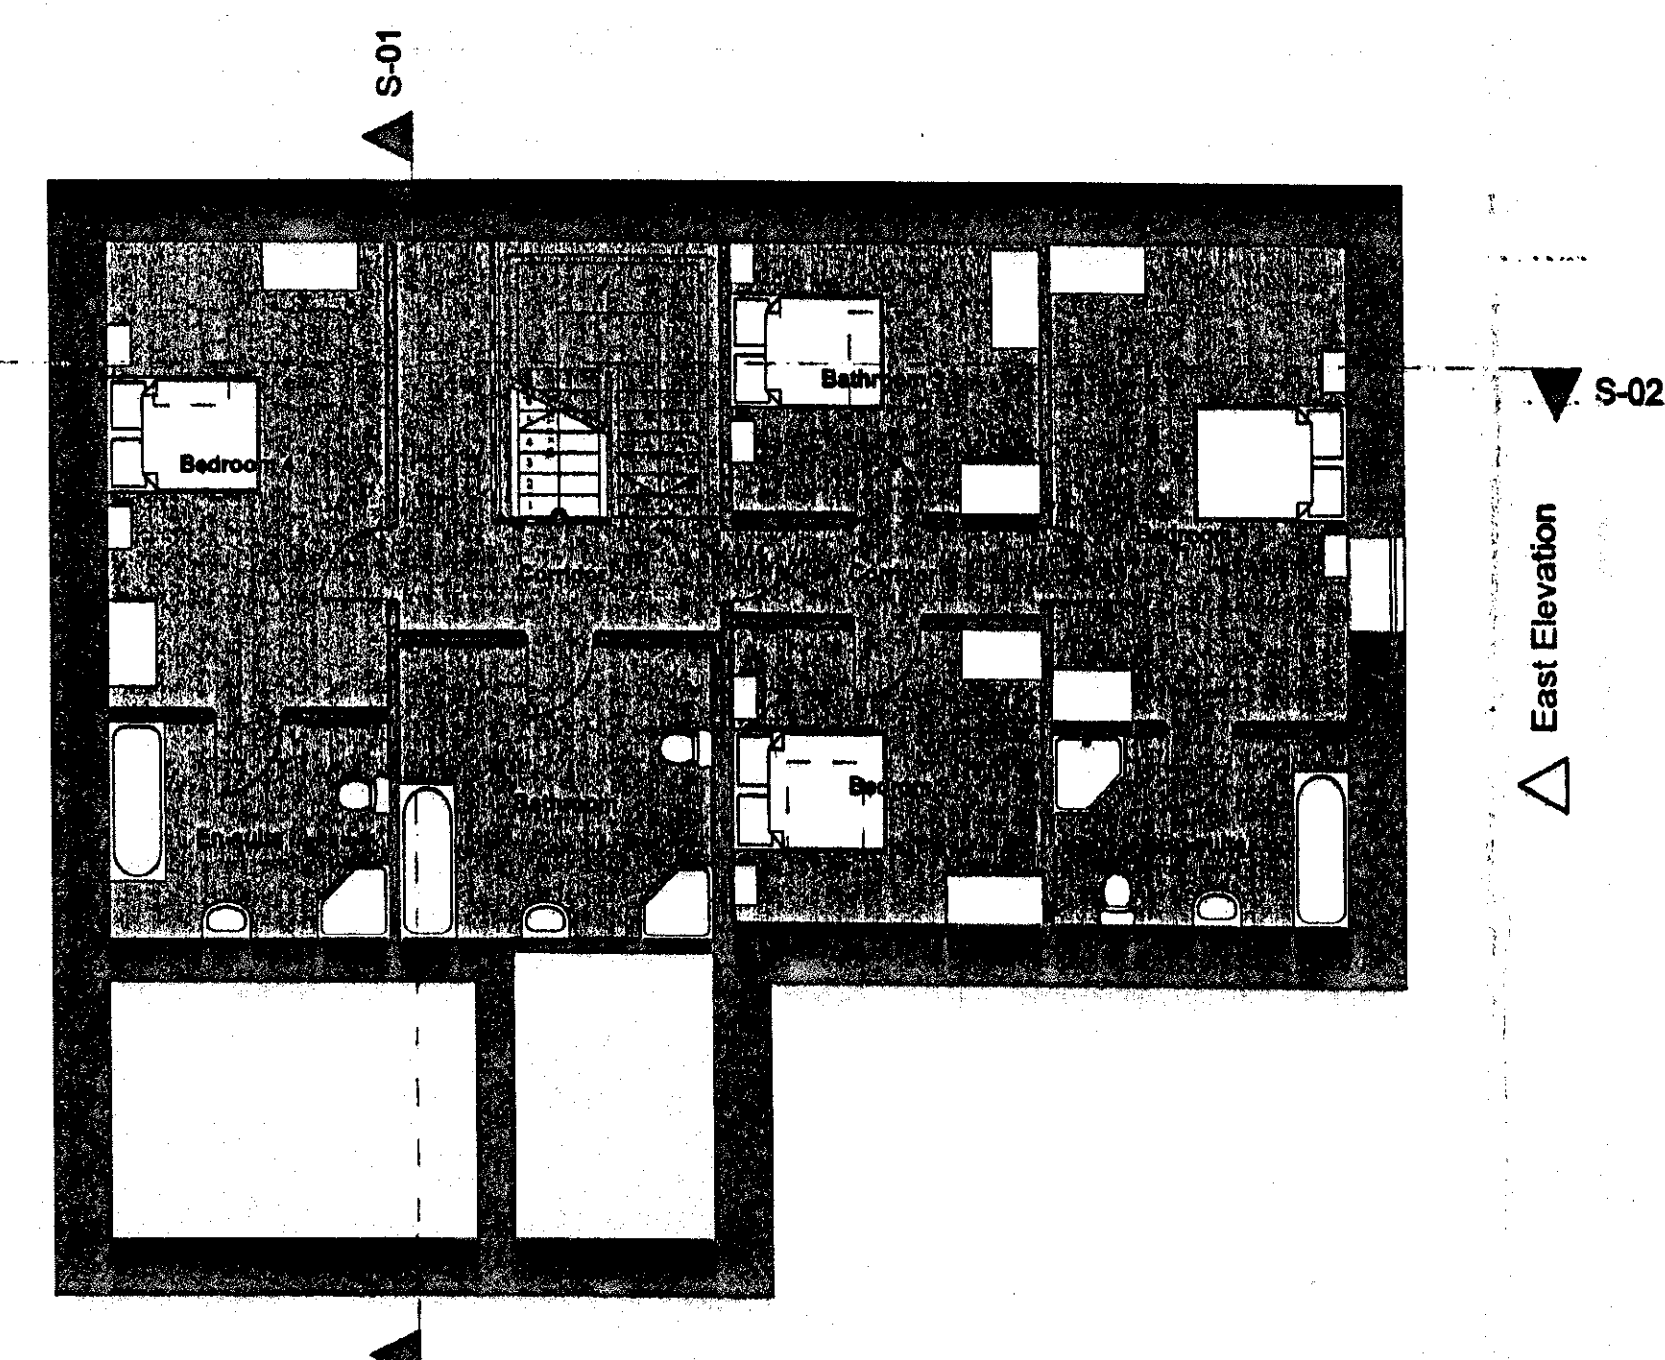

First Floor

1:100

rev	date	description
C	08/02/13	Amendments for Re-submission
B	16/05/12	planning amendments

ANDERTON GABLES 
CHARTERED BUILDING SURVEYORS
& PROJECT CONSULTANTS

5 Windley Street, Preston PR1 2AA
Tel: 01772 862888
Email: info@undertecables.co.uk

Client

Mr & Mrs Kay

Project Location:

**Greengore Farm
Hurst Green
Clitheroe**

Drawing:

Barn 2 Proposed Plans, Elevations & Section

Drawing Status:

PLANNING APPLICATION

Drawn By: DM	CAD Rat
Checked By: AW	CON Rat
Scale: 1/100	Drawing No:
Drawing:	AG637104
Date:	