




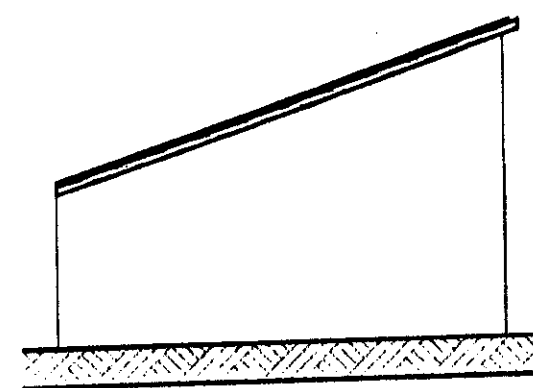


Proposed Left Elevation 1:100

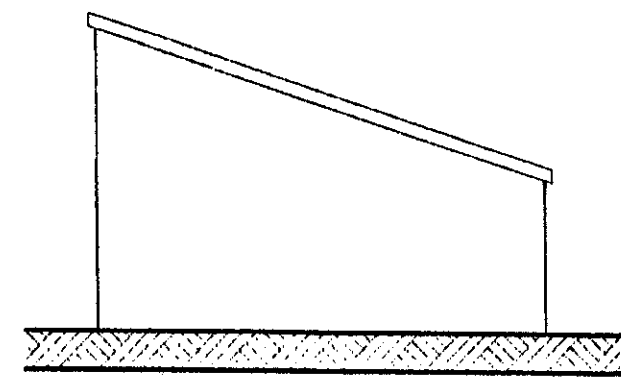

Existing Right Elevation 1:100

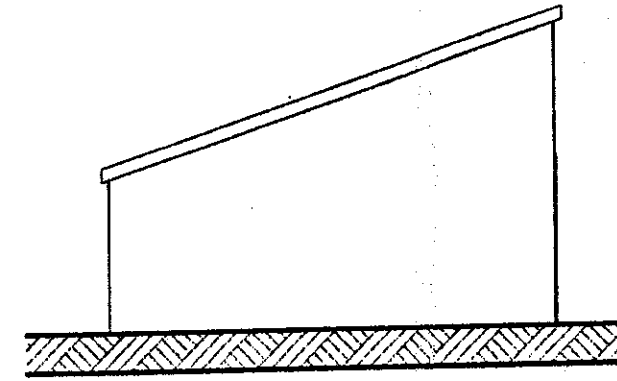

Existing Left Elevation 1:100

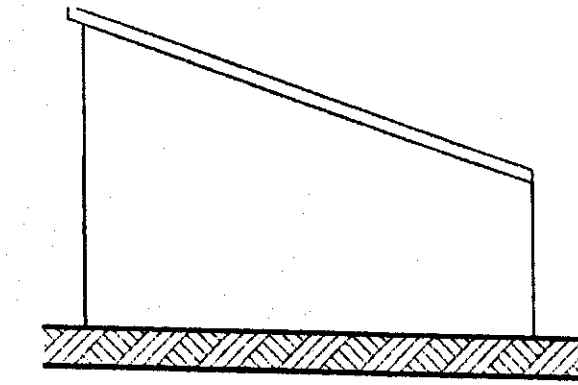

Proposed Right Elevation 1:100


Notes:

All dimensions or levels shown on drawing are subject to detailed setting out and checking on site. Any discrepancies should be notified to the designer or project surveyor.

Only figured dimensions to be used subject to the above. No scaling off the drawing should be undertaken.

The information contained on the drawing must only be used at the named location.


The location of any services indicated on this drawing are approximate only and all must be checked on site by the main contractor before commencing works.

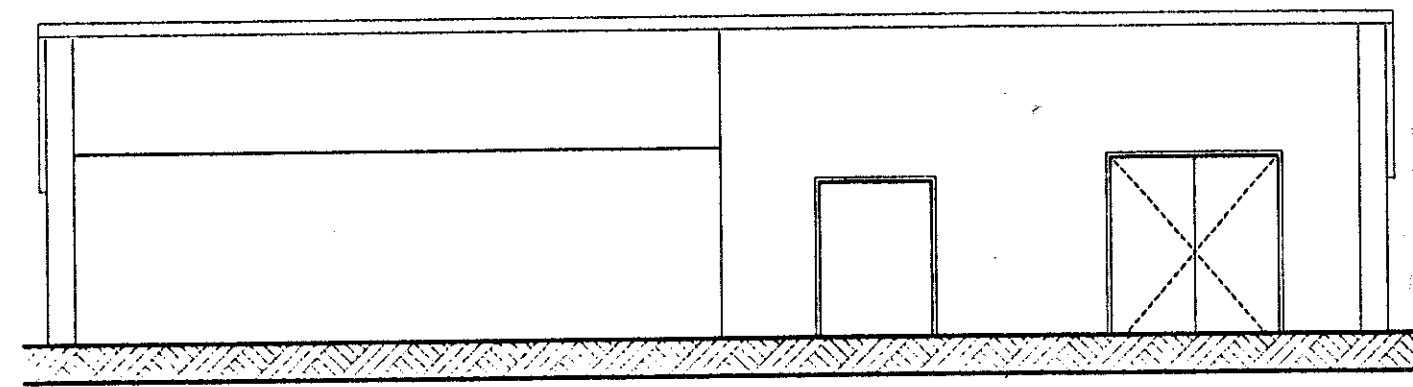

Existing Front Elevation 1:100


Rendered brick infill taken down and rebuilt off new foundation using matching stone

Sections to be demolished shown dashed

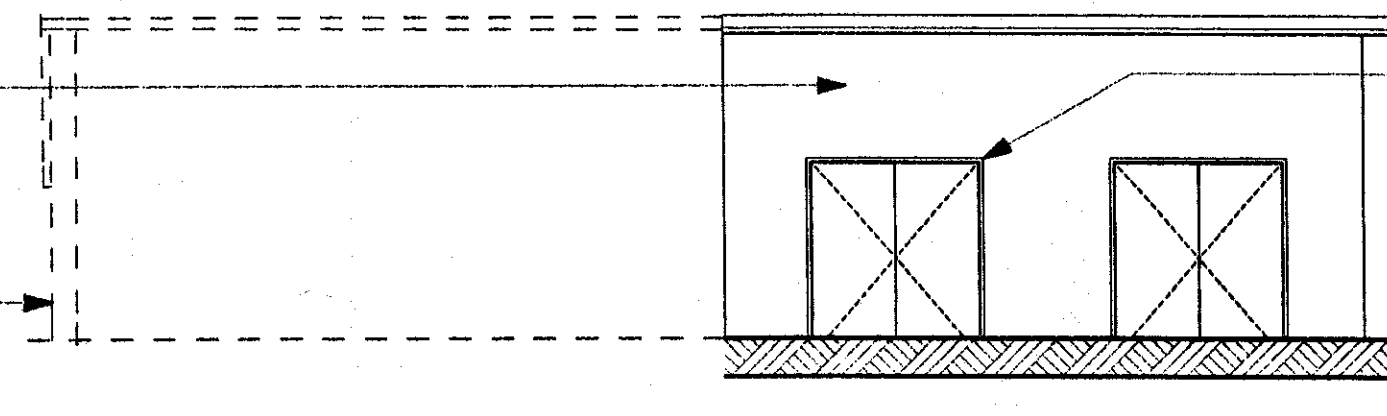


Proposed Front Elevation 1:100

Timber barn style garage door

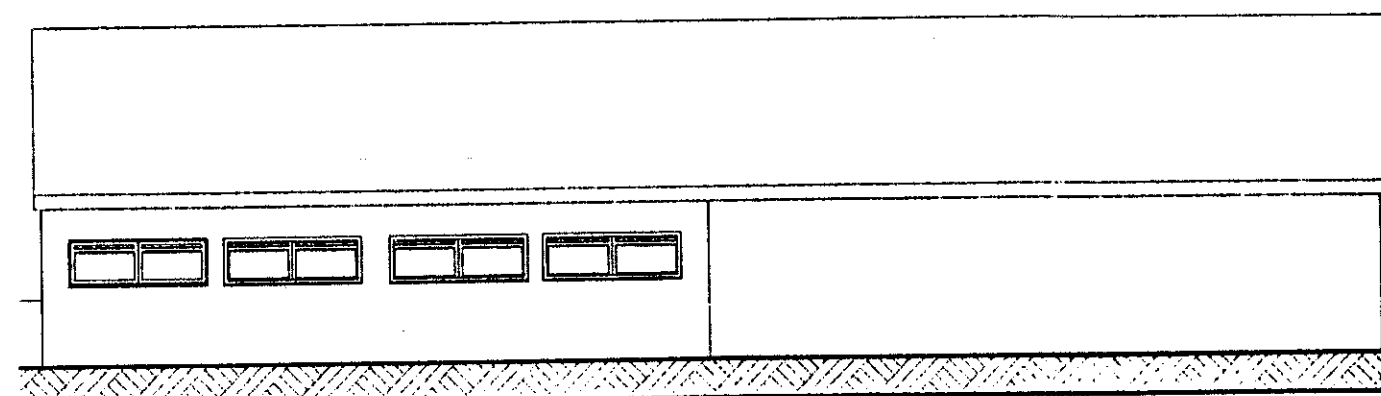


Existing Rear Elevation 1:100


Section of wall rebuilt off new foundation and openings blocked up

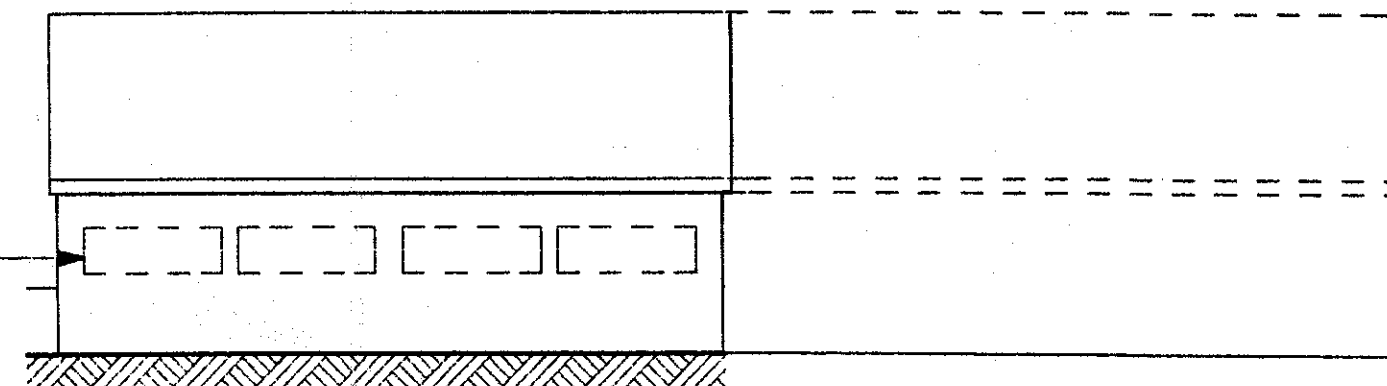

Proposed Rear Elevation 1:100

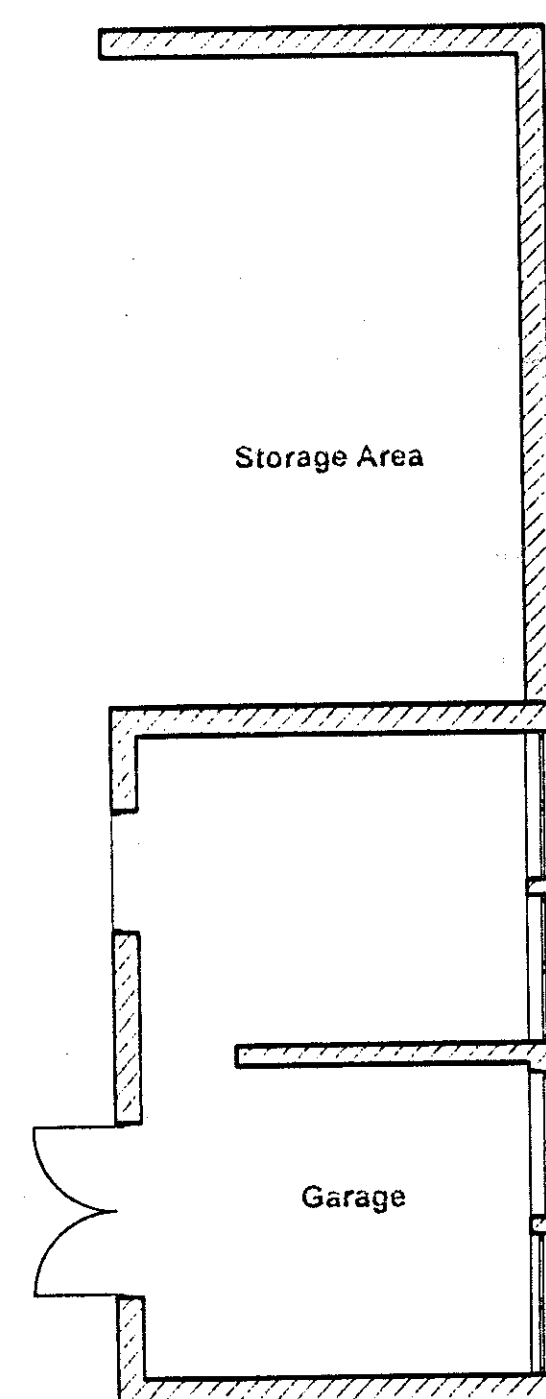

Existing Floor Plan 1:100

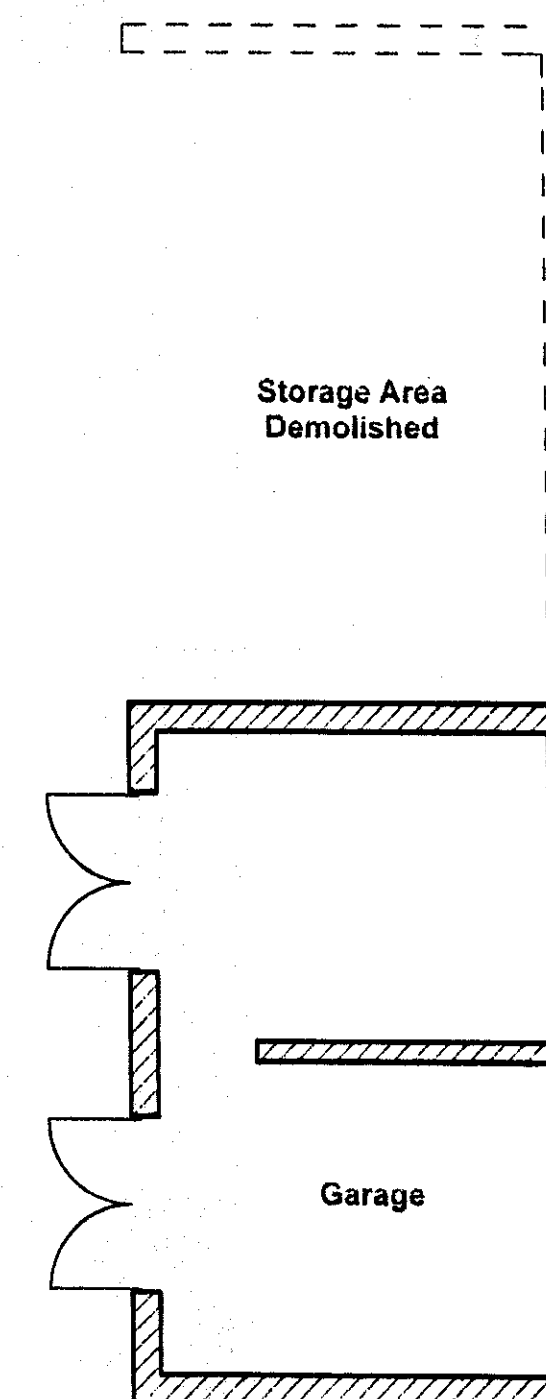

Proposed Ground Floor 1:100

32013 0216 P

THIS DRAWING HAS BEEN PREPARED FOR PLANNING APPLICATION PURPOSES ONLY

rev	date	description

ANDERTON GABLES
CHARTERED BUILDING SURVEYORS
& PROJECT CONSULTANTS

5 Wincobury Street, Preston PR1 2AA
Tel: 01773 862800
Email: info@andertongables.co.uk

Client:

Mr & Mrs Kay

Project Location:

Greengore Farm
Hurst Green
Clitheroe

Drawing:

Garage Drawings

Drawing Status:

PLANNING APPLICATION

Drawn By:	GL	CAD Ref:	
Checked By:	-	CON Ref:	
Scale:	1/100	Drawing No:	AG637/05
Drawing:			
Date:			