



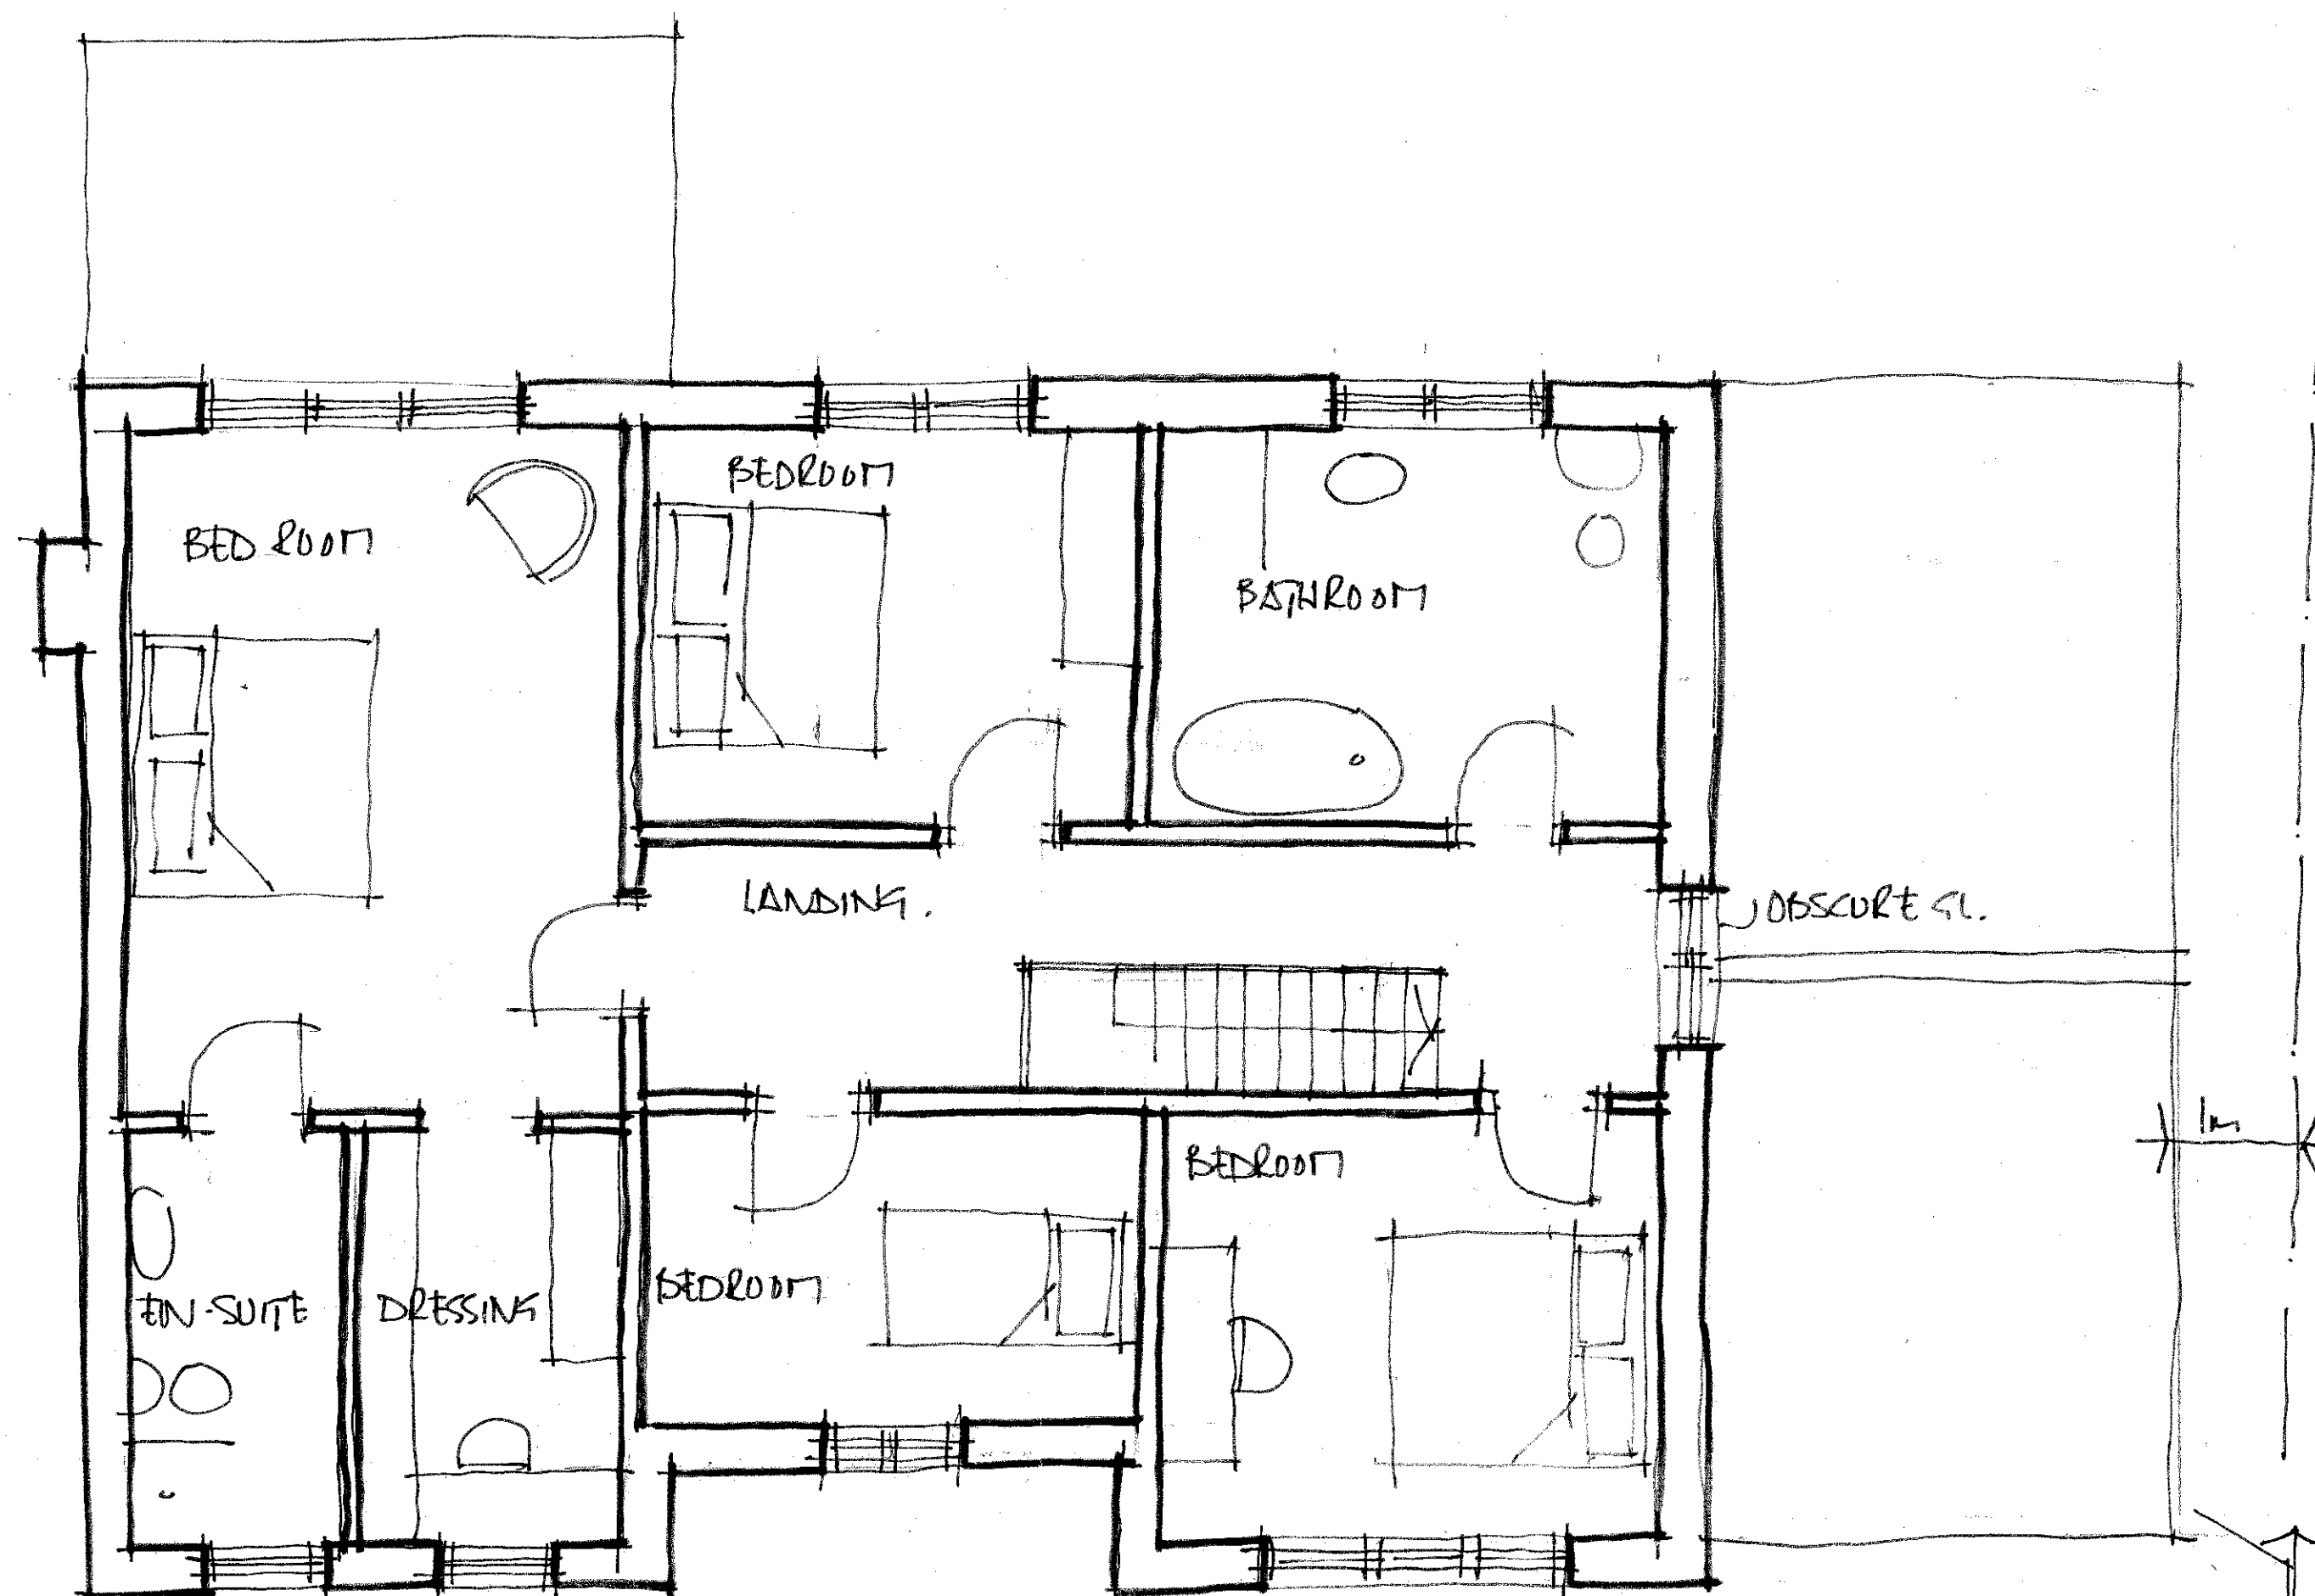


PROPOSED FIRST FLOOR PLAN 1:50

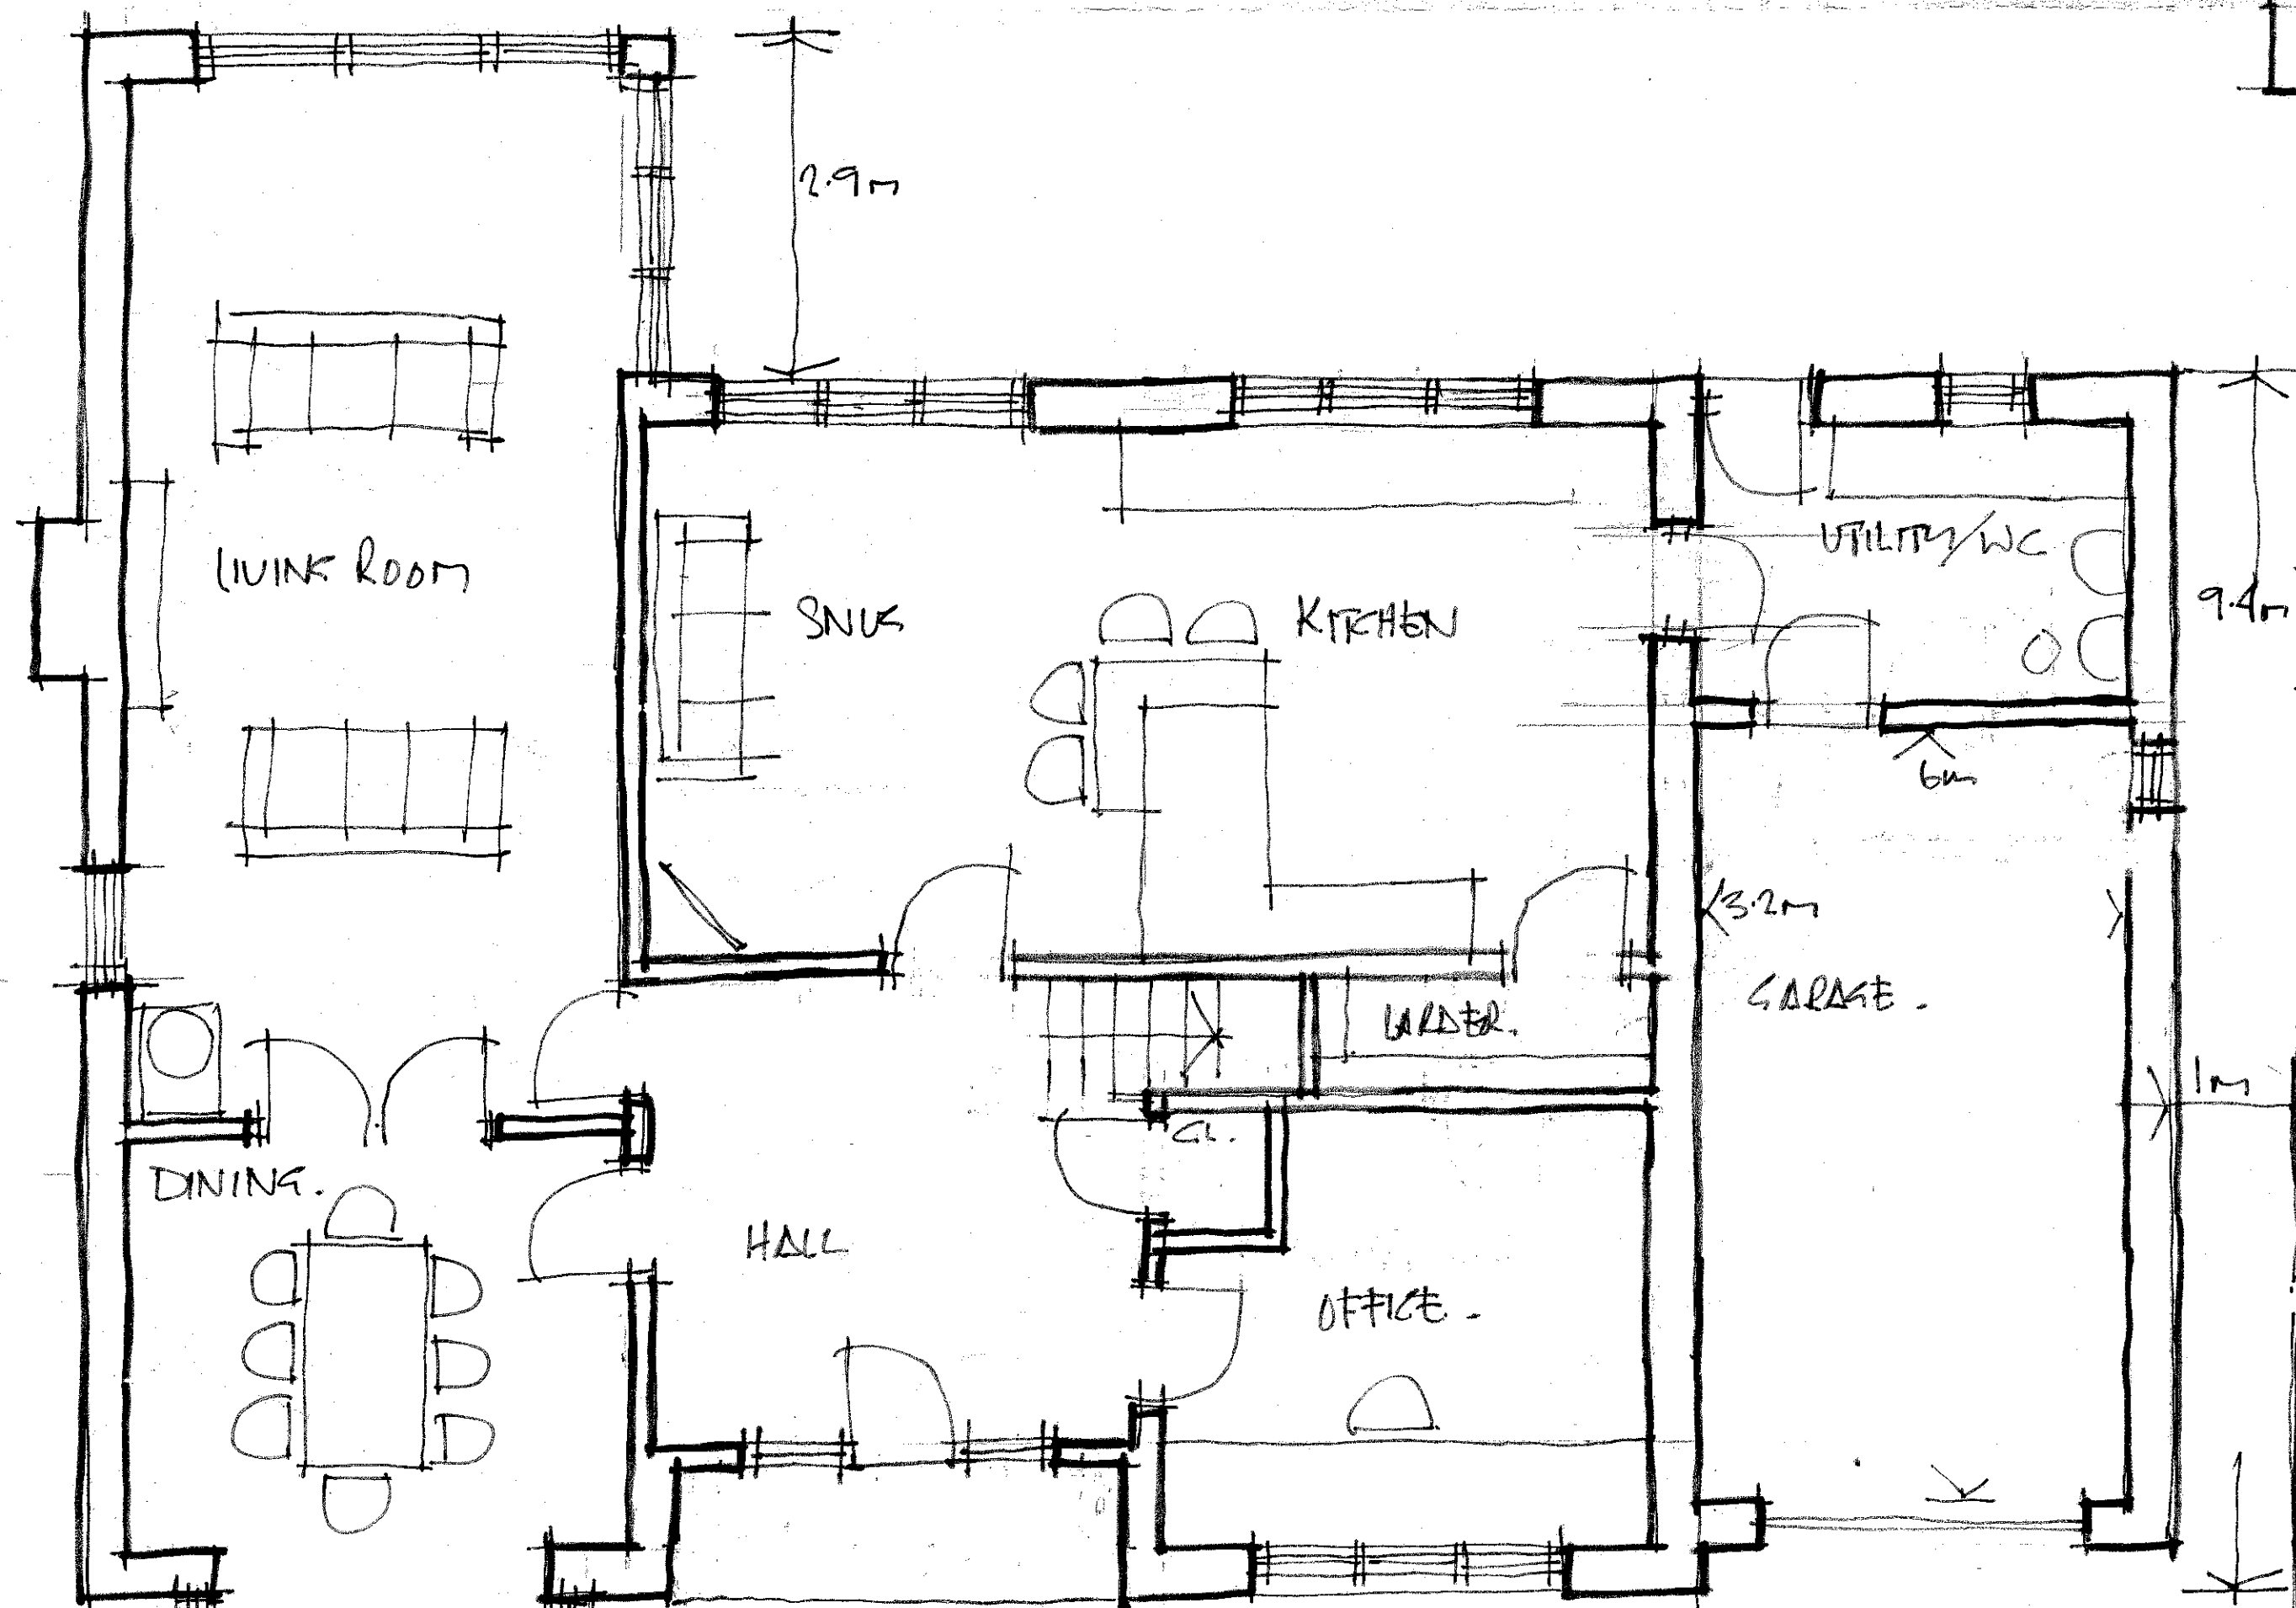

PROPOSED GROUND FLOOR PLAN 1:50




NORTH WEST ELEVATION 1:100

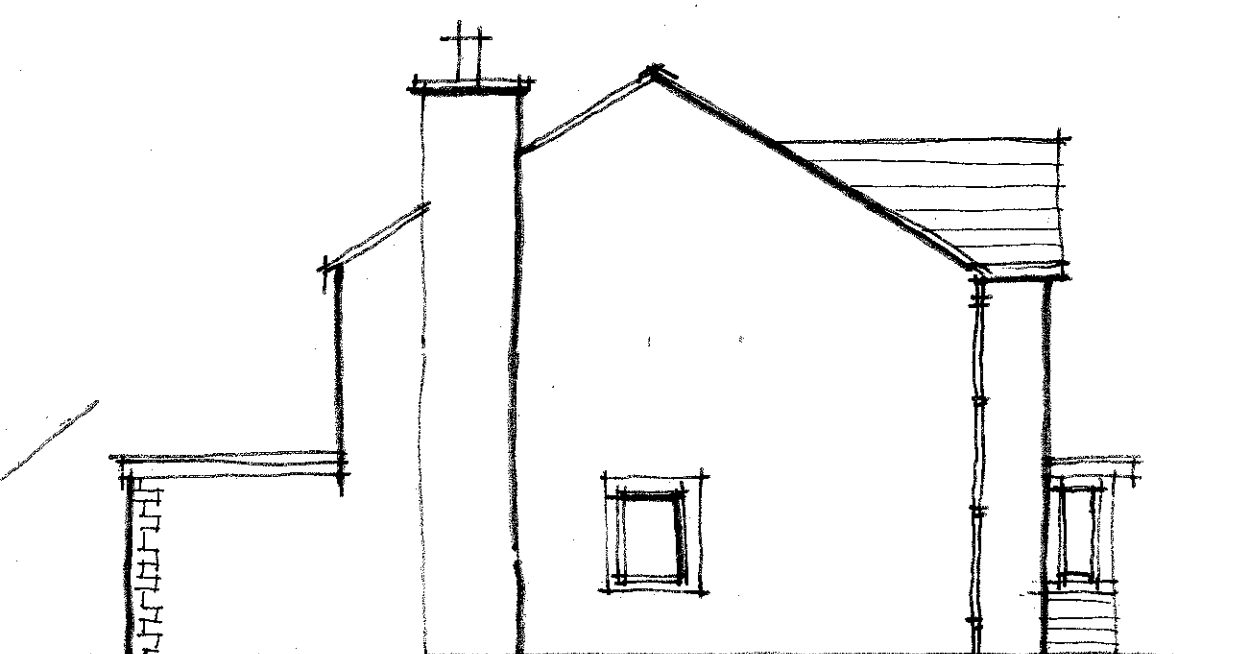

NORTH EAST ELEVATION



SOUTH EAST ELEVATION 1:100

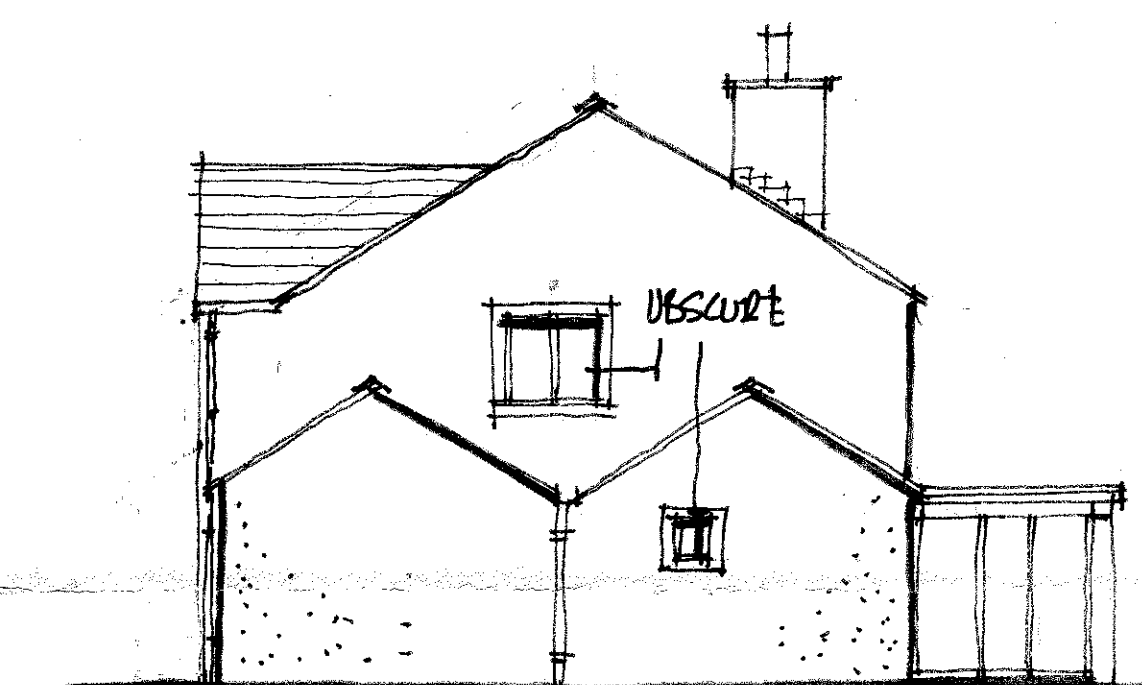

SOUTH WEST ELEVATION

320130221

REV & CHANGE ATTACHED TO EX. ADDED TO
NEW ELEVATION 19.4.2013
Rev. 4. Parking space added and alterations
indicated. 27.2.2013 SB.

Client
MR & MRS SUITE AND PROTOTTER

Job Title
PROPOSED NEW DWELLING
AT ASHTON
EASTHAM ST CLITHEROE

Drawing Title
PROPOSED PLANS ELEVATION
AND SITE PLAN

Scale
1:50, 1:100, 1:200
Date
FEB 13
Drawn
-

spA
SUNDERLAND PEACOCK & ASSOCIATES LTD.
HAZELMERE, PIMLICO ROAD, CLITHEROE,
LANCASHIRE, BB7 2AG
T 01200 423116 F 01200 423228
E info@sunderlandpeacock.com
www.sunderlandpeacock.com

4331 - 38

