



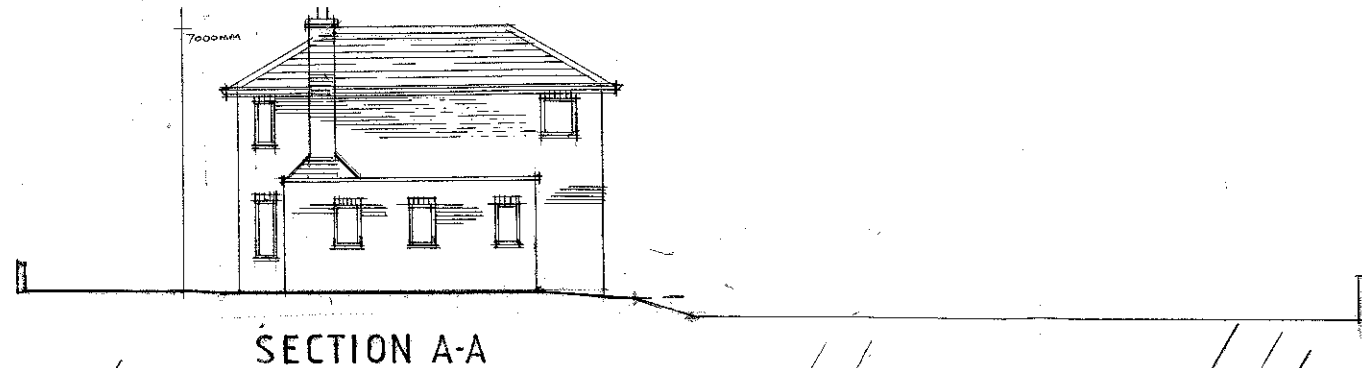

SECTION A-A

4/3/13

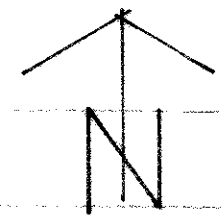

320130231P

Rev. A. Parking Space indicated 17.8.13 JES.

Client
Mr McGuire & Mrs Trotter

Job Title
PROPOSED NEW DWELLING AT
ASHTON
EASTHAM ST
CLITHEROE

Drawing Title
EXISTING SITE PLAN AND
SECTION

Scale 1:200 Date JAN13 Drawn LKR



SUNDERLAND PEACOCK
SUNDERLAND PEACOCK & ASSOCIATES LTD.
HAZELWIRE, PINLICO ROAD, CLITHEROE,
LANCASHIRE, B97 2AG
T 01200 423178 F 01200 427328
E info@sunderlandpeacock.com
www.sunderlandpeacock.com




4331 - 2A

A


A



NORTH WEST ELEVATION

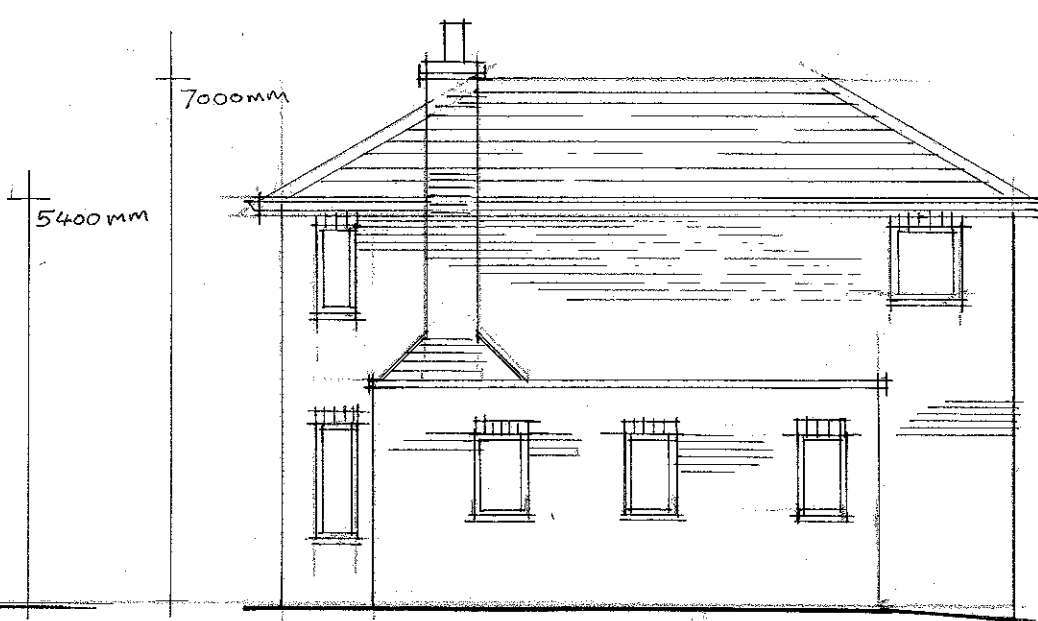


SOUTH WEST ELEVATION

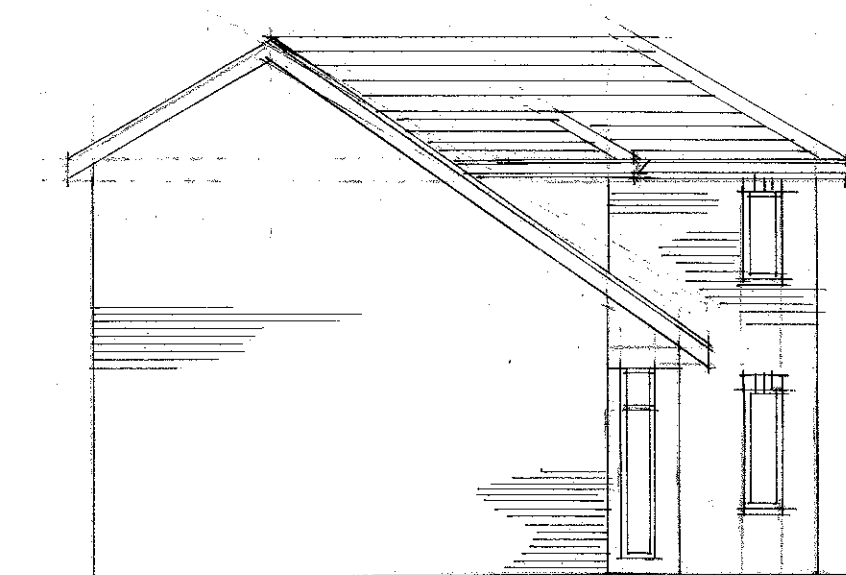


NORTH EAST ELEVATION



SOUTH EAST ELEVATION

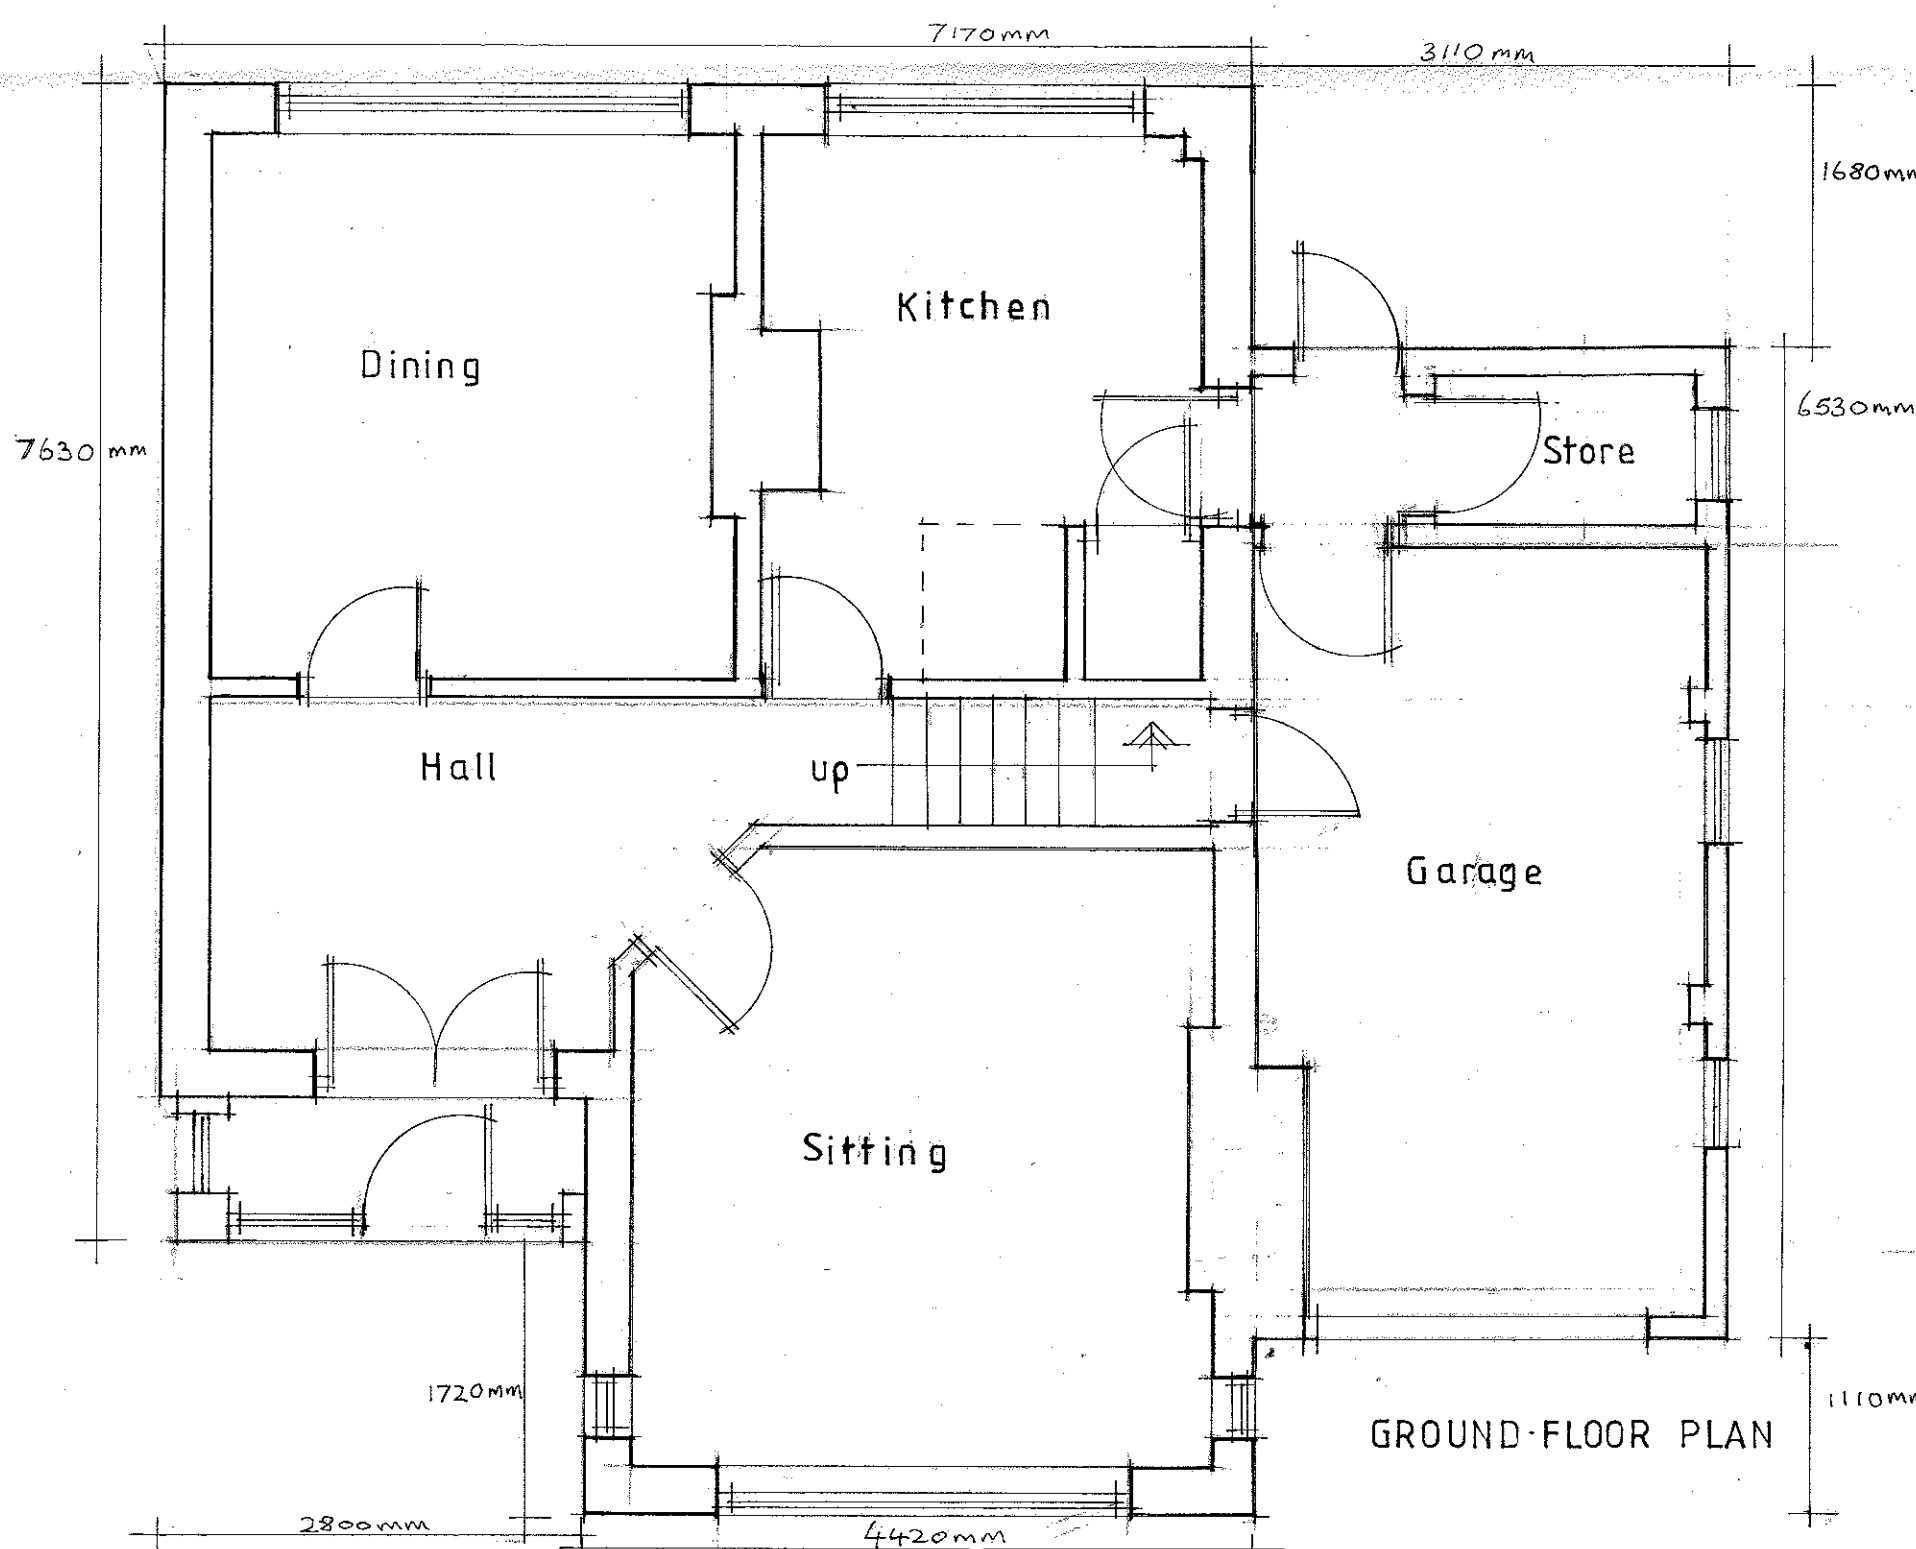

GROUND-FLOOR PLAN

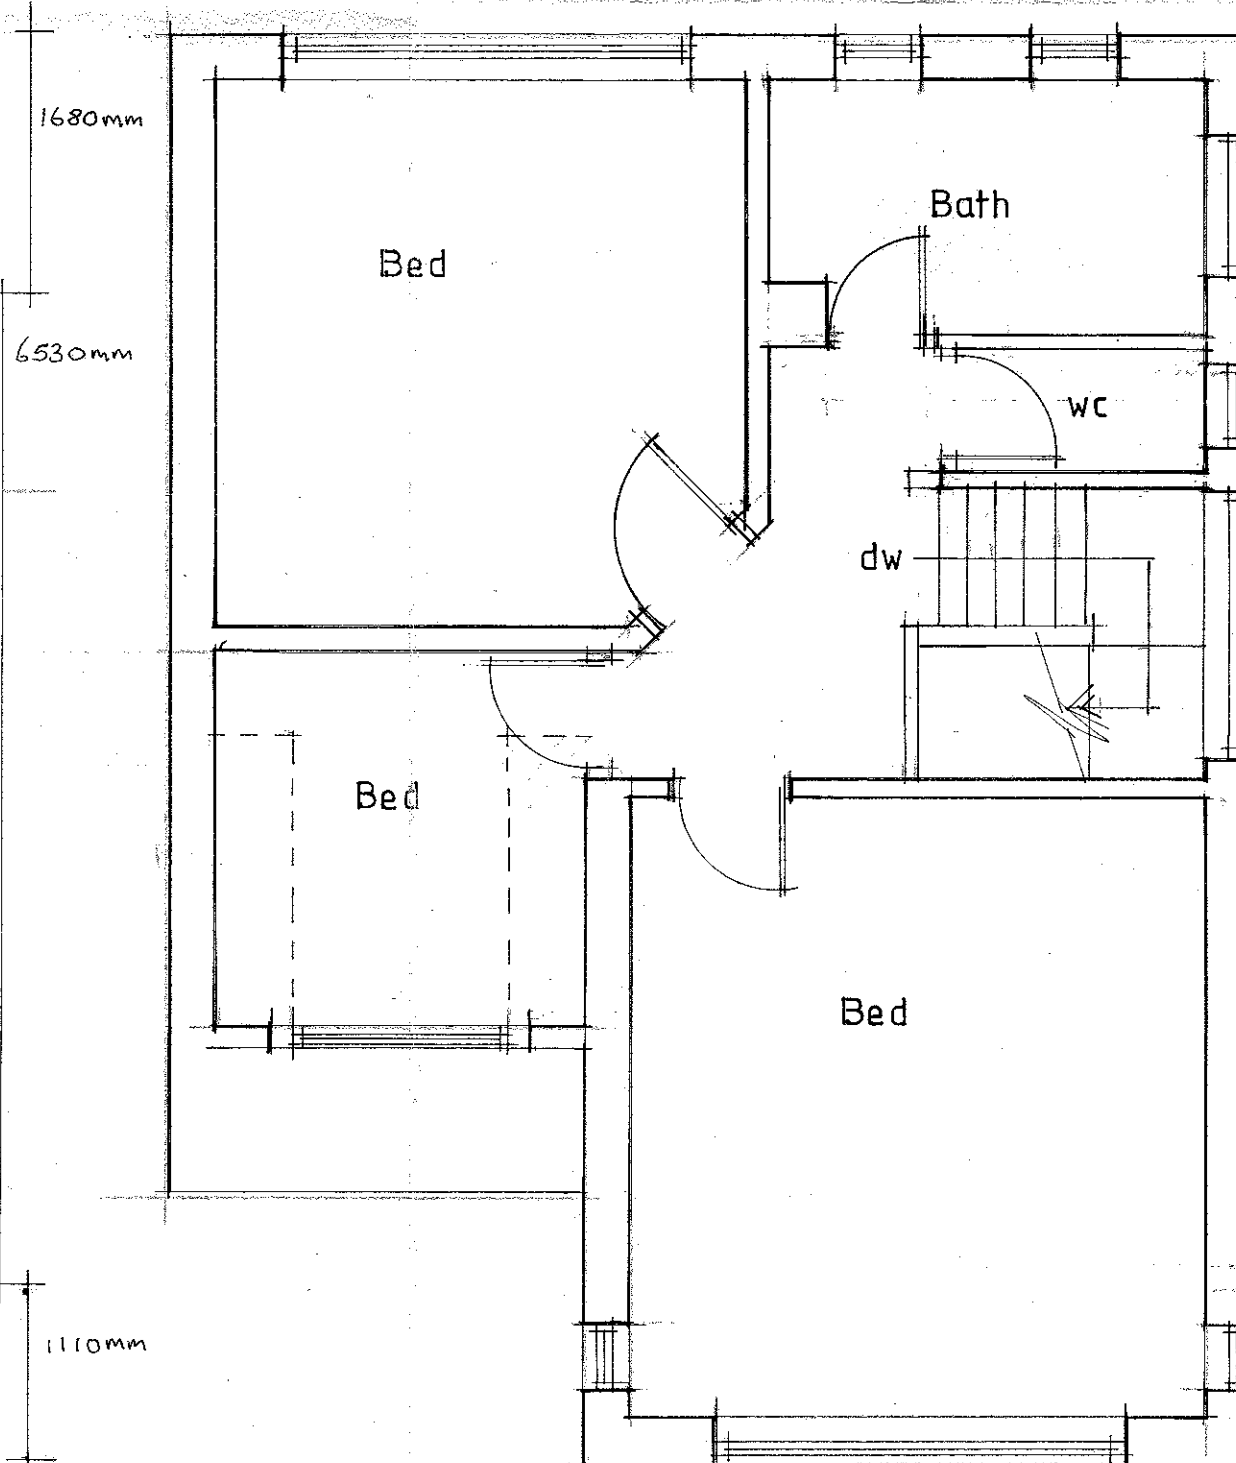

FIRST FLOOR PLAN

Client
Mr Mc GUIRE and Mrs TROTTER

Job Title
PROPOSED NEW DWELLING AT
ASHTON
EASTHAM ST
CLITHEROE

320130231P

Drawing Title
EXISTING PLANS AND ELEVATIONS

Scale 1:50 1:100 Date JAN 13 Drawn LKR

spa
ARCHITECTS

SUNDERLAND PEACOCK & ASSOCIATES LTD.
HAZELMERE, PIMLICO ROAD, CLITHEROE,
LANCASHIRE, BB7 2AG
T 01200 423178 F 01200 427328
E info@sunderlandpeacock.com
www.sunderlandpeacock.com



4331 - 1