



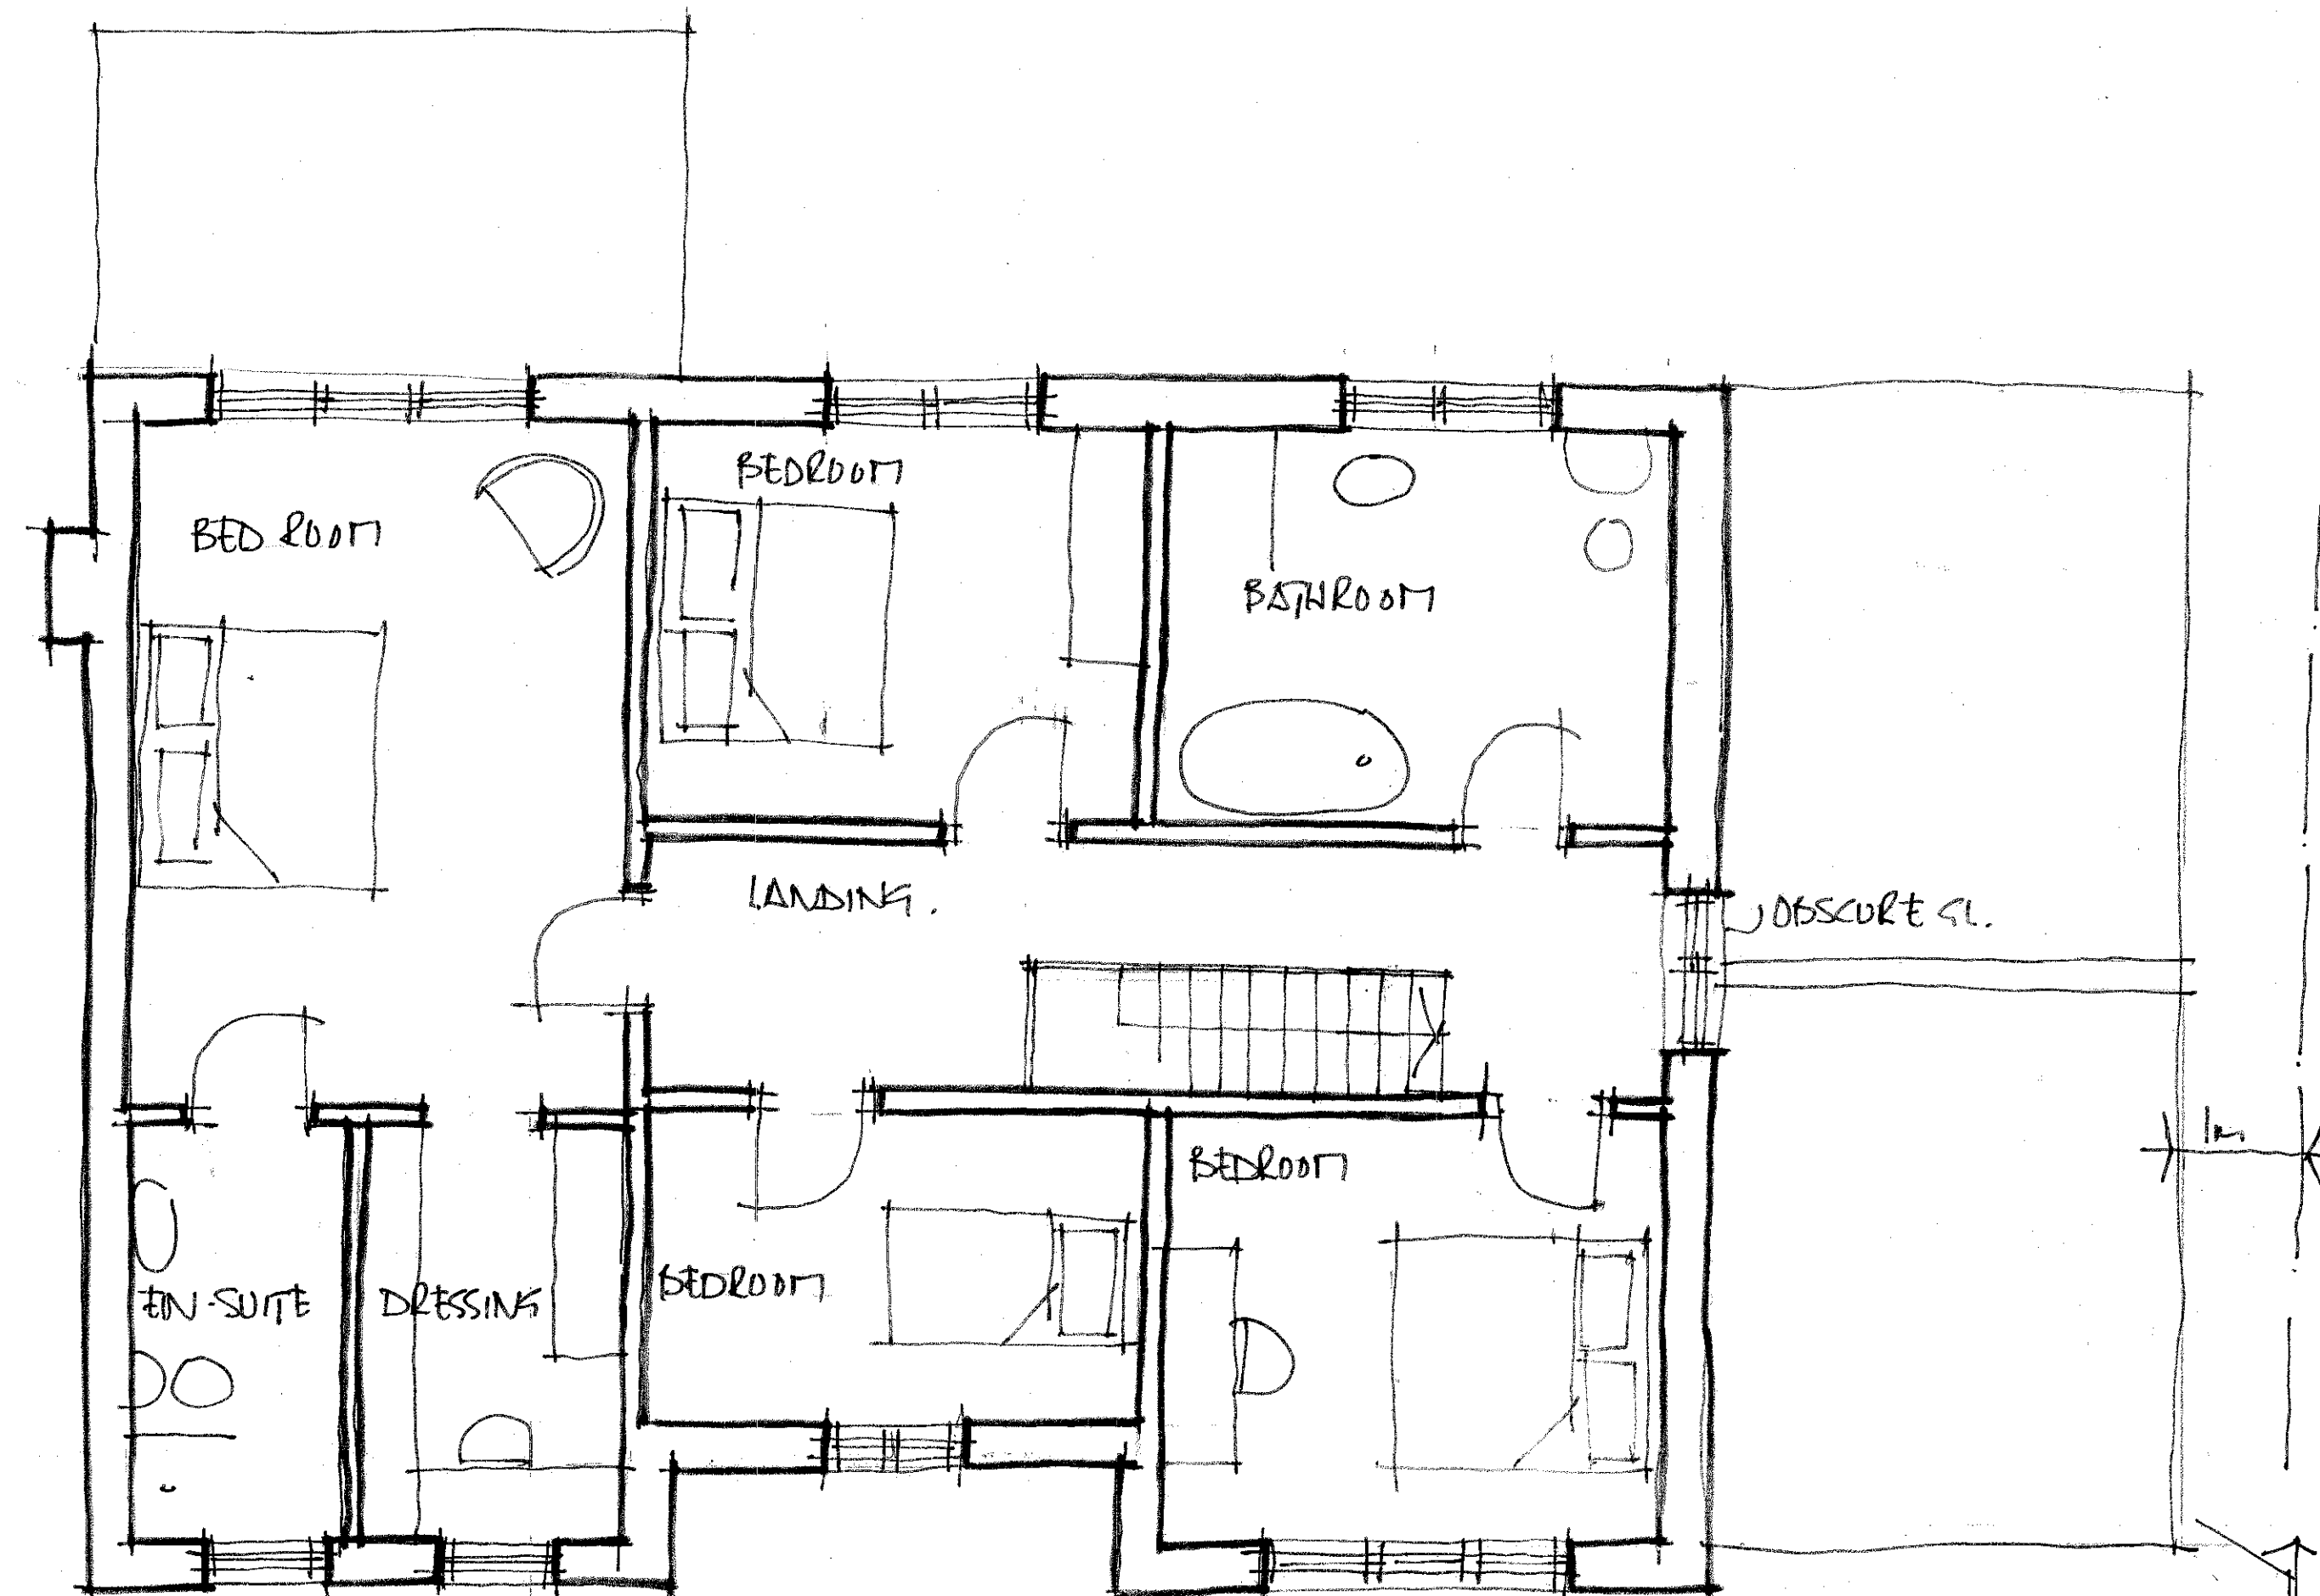


PROPOSED FIRST FLOOR PLAN 1:50

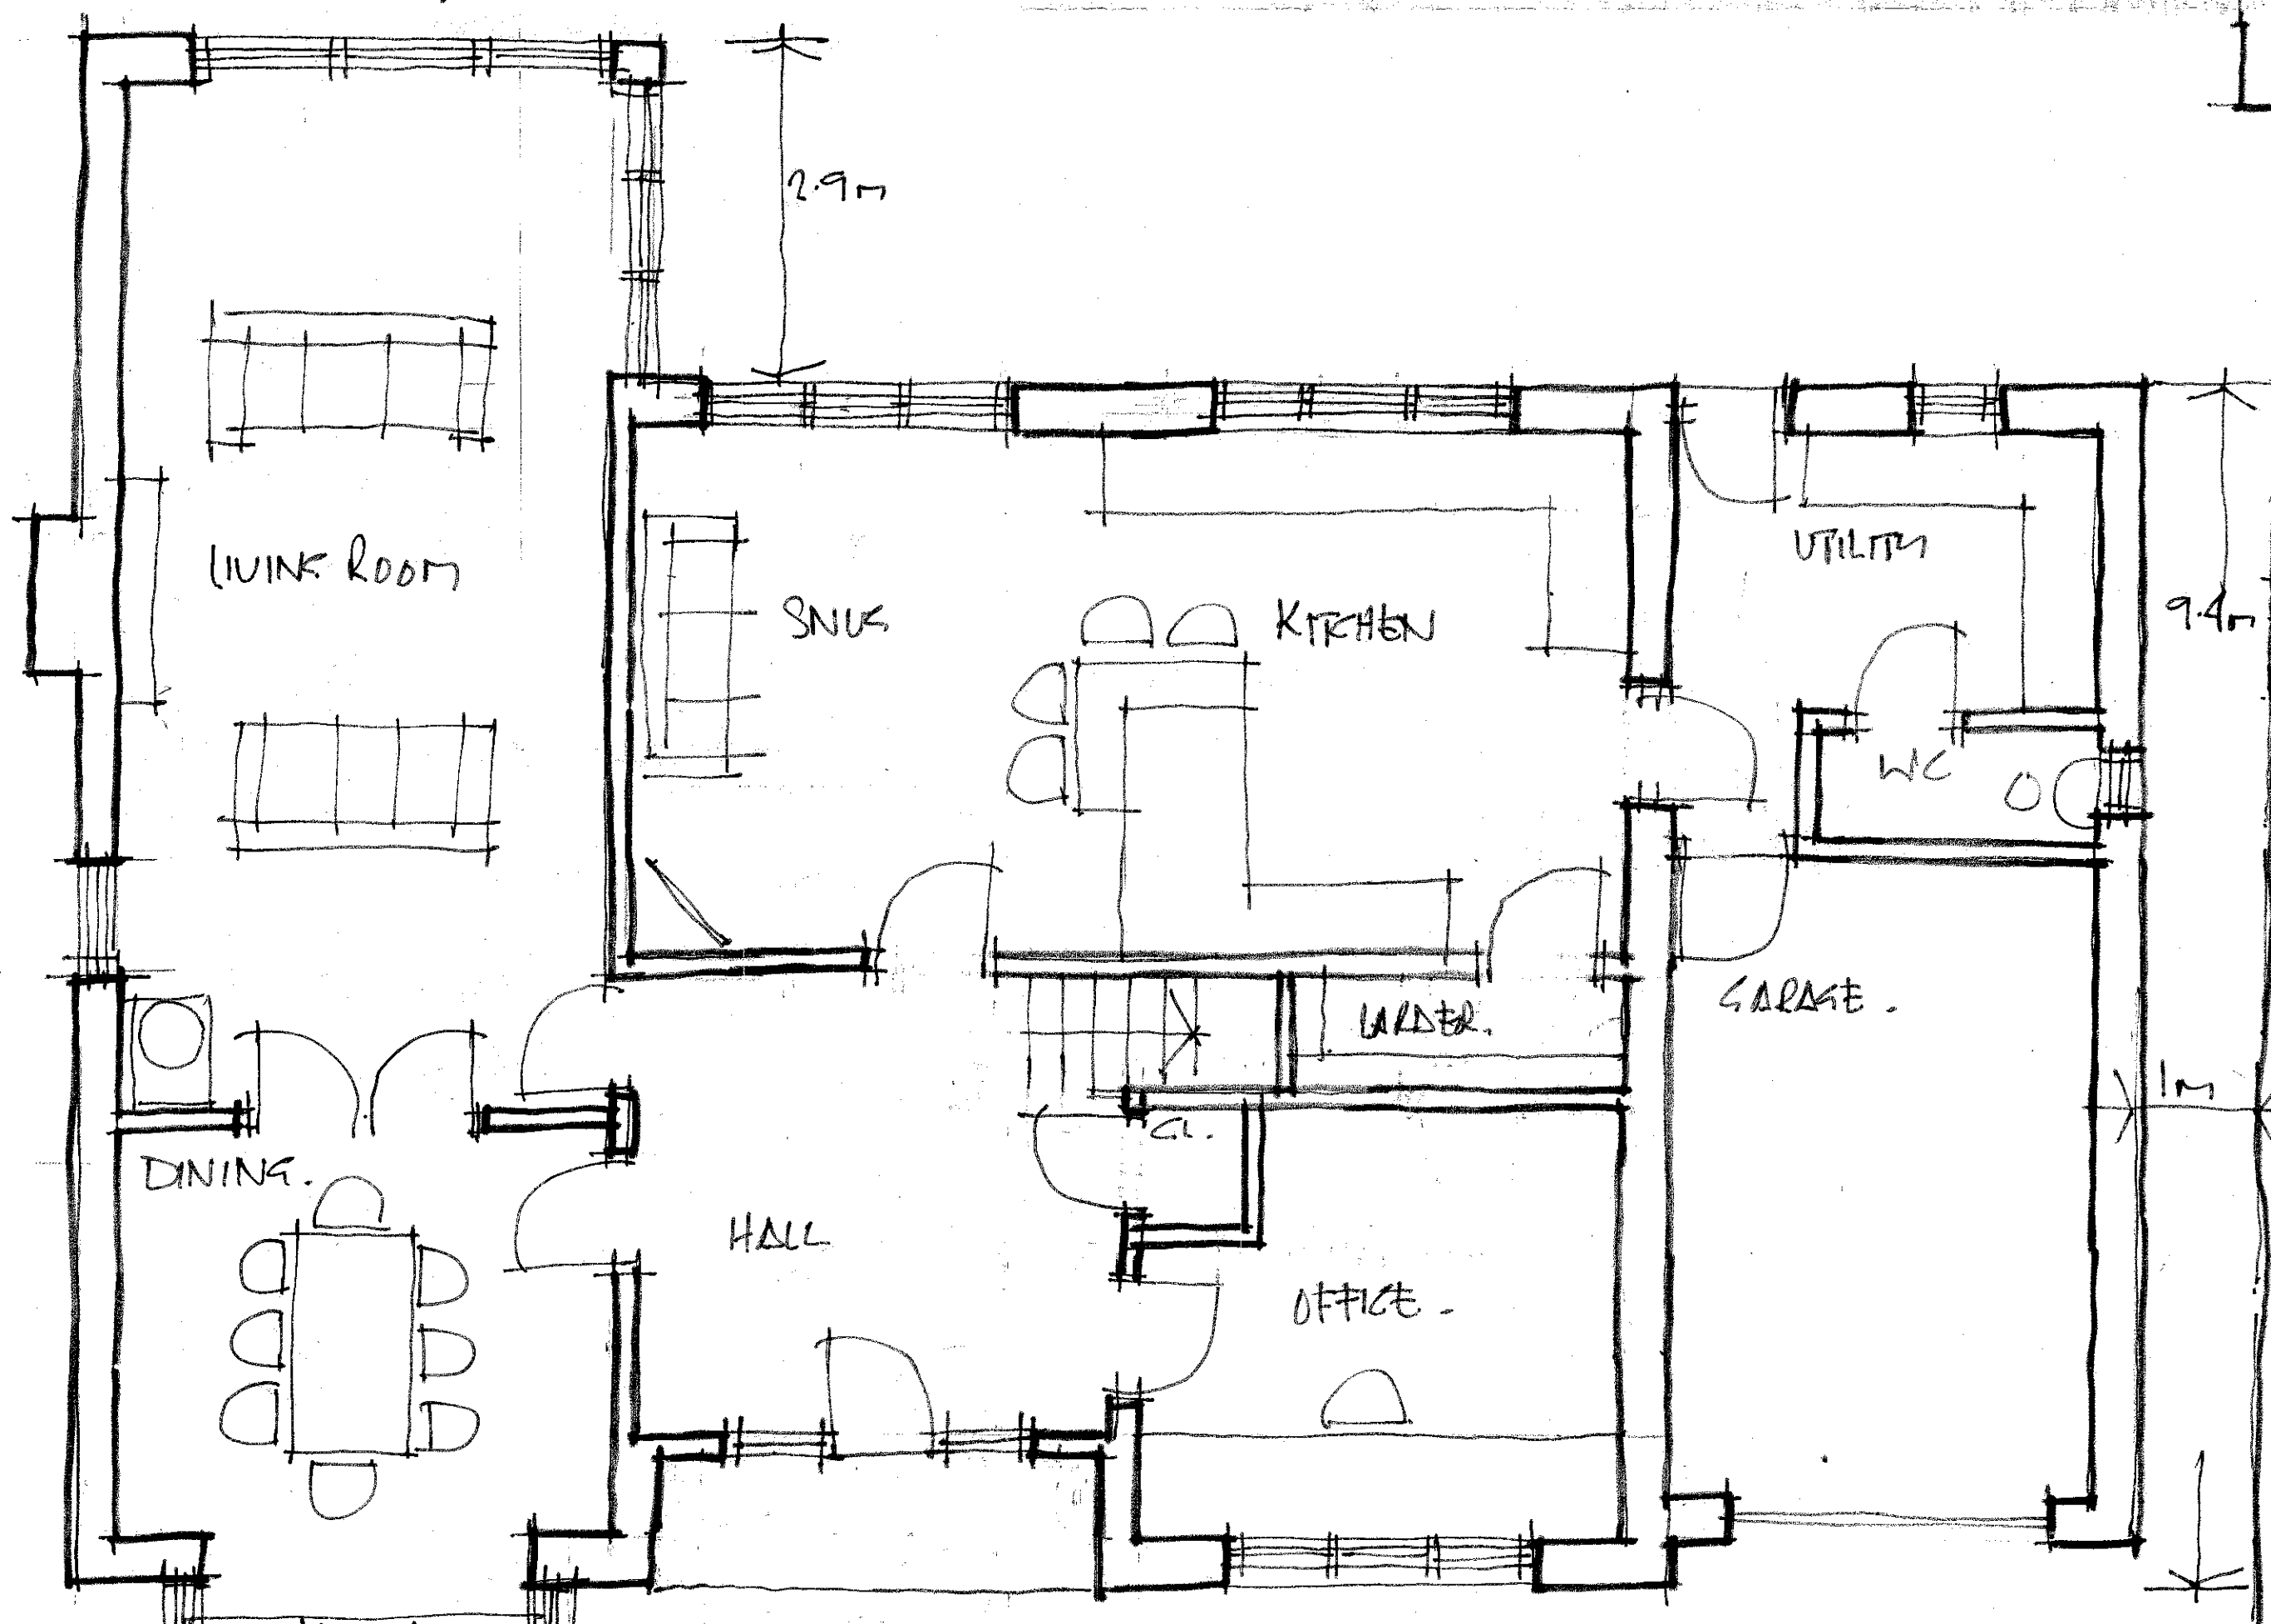

PROPOSED GROUND FLOOR PLAN 1:50




NORTH WEST ELEVATION 1:100

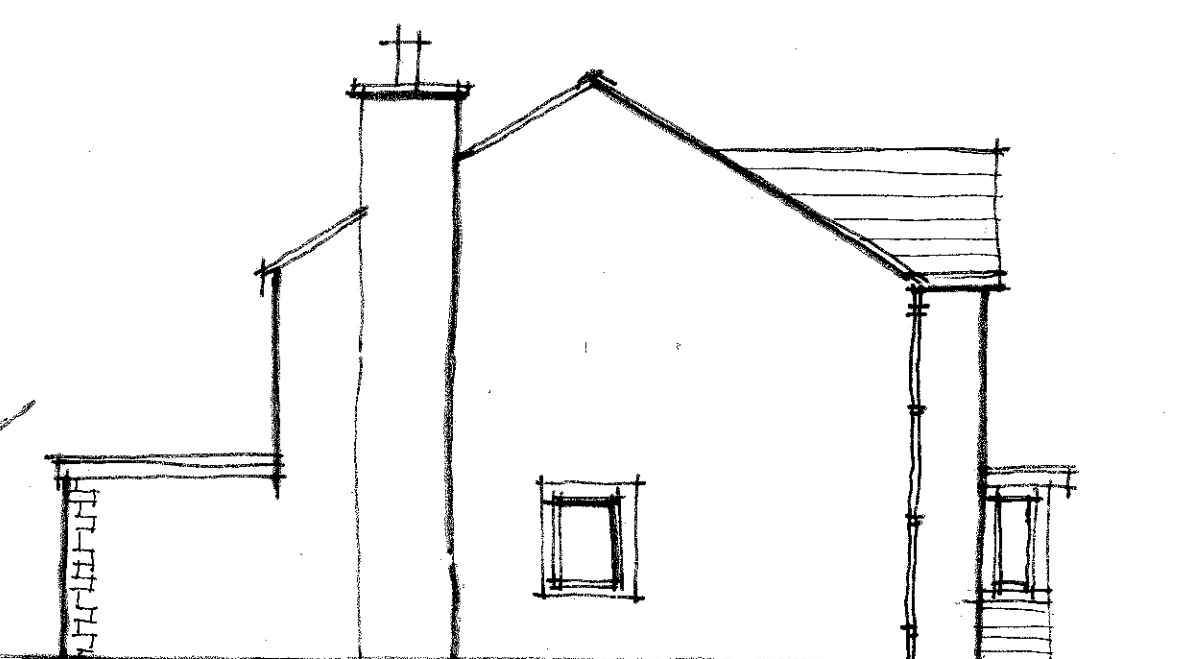


NORTH EAST ELEVATION



SOUTH EAST ELEVATION 1:100

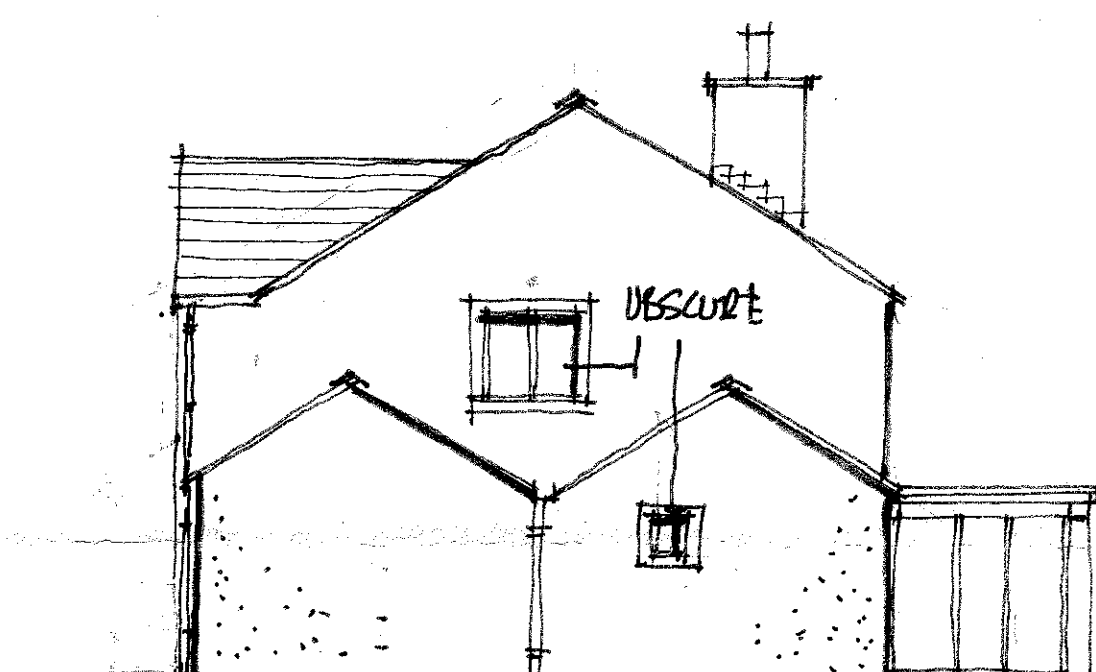

SOUTH WEST ELEVATION 1:100

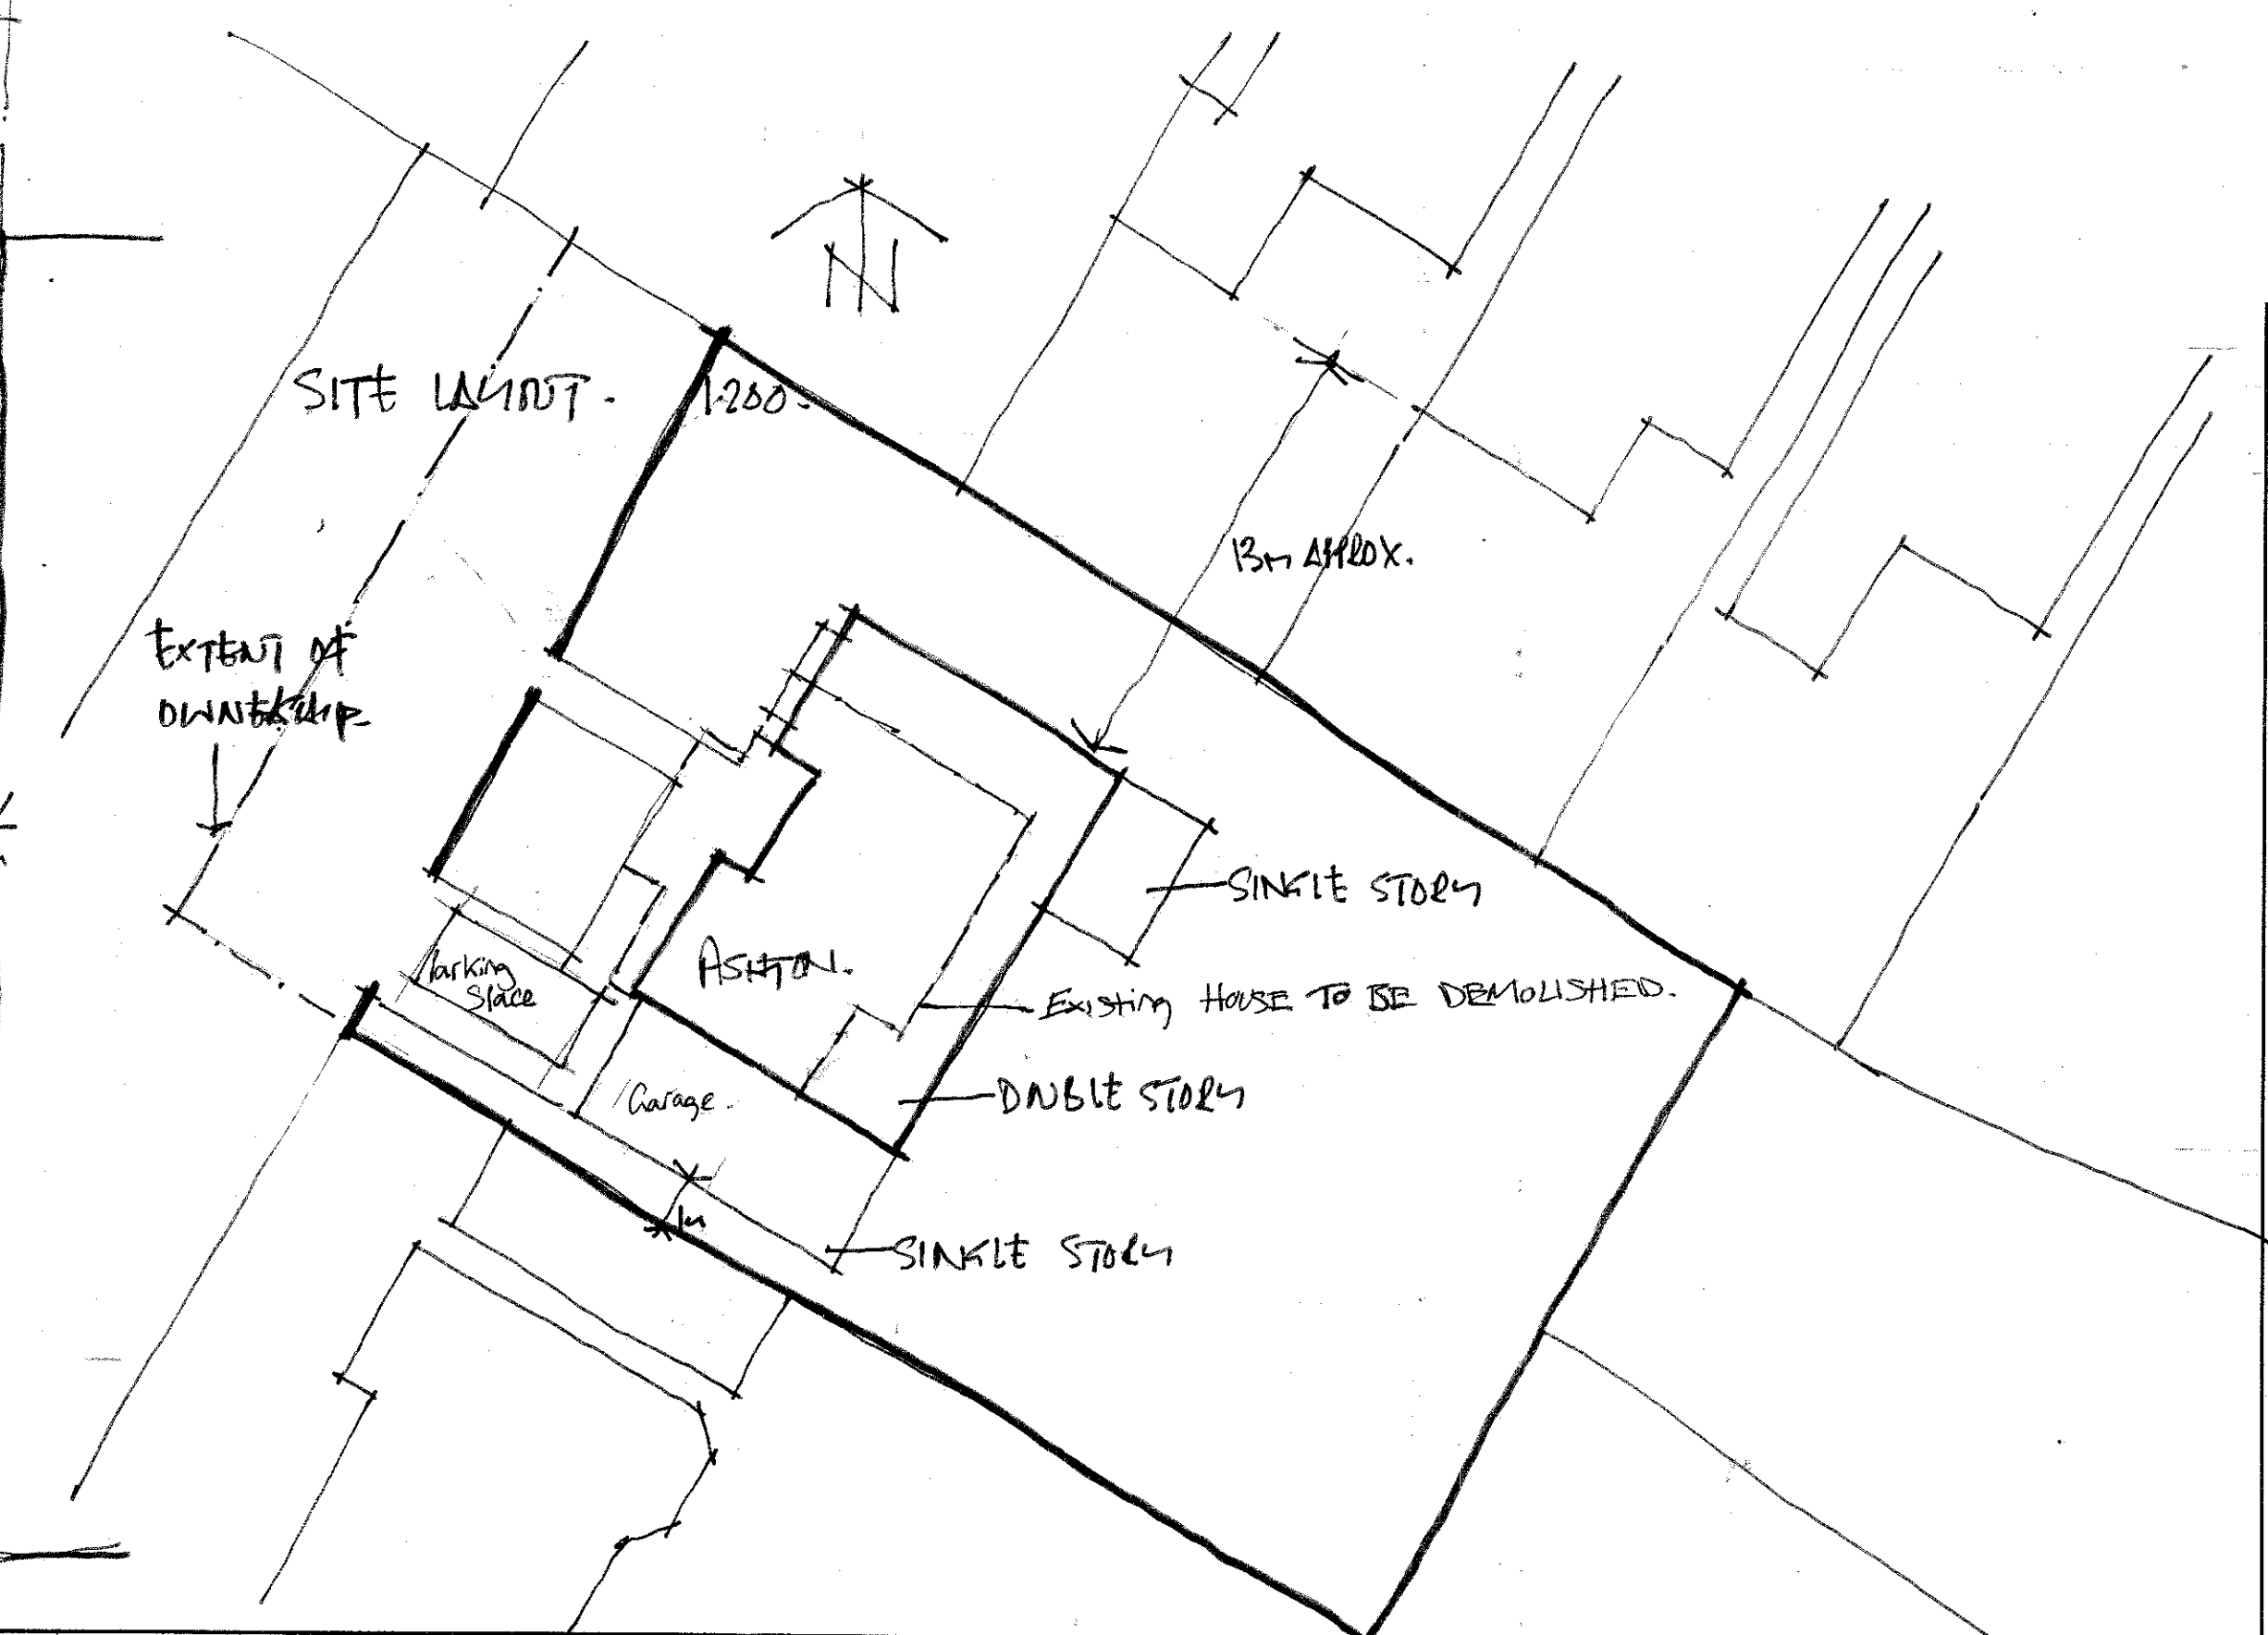

AMENDED PLANS RECEIVED
DATE 4/3/13

Rev A Parking space added and demolitions indicated. 27.2.2013 JB.

Client
MR & MRS GIBSON AND MRS TROTTER
Job Title
PROPOSED NEW DWELLING
AT ASHTON
EASTHAM ST CLITHEROE

Drawing Title
PROPOSED PLANS ELEVATION
AND SITE LAYOUT.

Scale
1:50, 1:100, 1:200
Date
13 FEB 13
Drawn
-

spa
SUNDERLAND PEACOCK & ASSOCIATES LTD.
HAZELHIRE, PIMICO ROAD, CLITHEROE,
LANCASHIRE, BB7 2AG
T 01200 423178 F 01200 427328
E info@sunderlandpeacock.com
www.sunderlandpeacock.com

4331 : 3A