

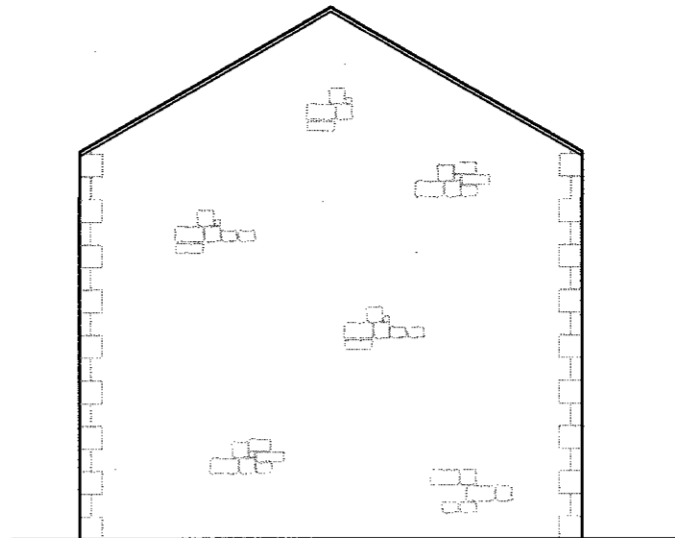



This drawing is to be read in conjunction with all relevant Architect, consultants' and specialists' drawings and specifications. The Architect is to be notified of any discrepancies before proceeding. Do not scale from this drawing. All dimensions and levels are to be checked on site. This drawing is subject to copyright. All work carried out before Planning and Building Permission has been granted is at the contractor's risk.

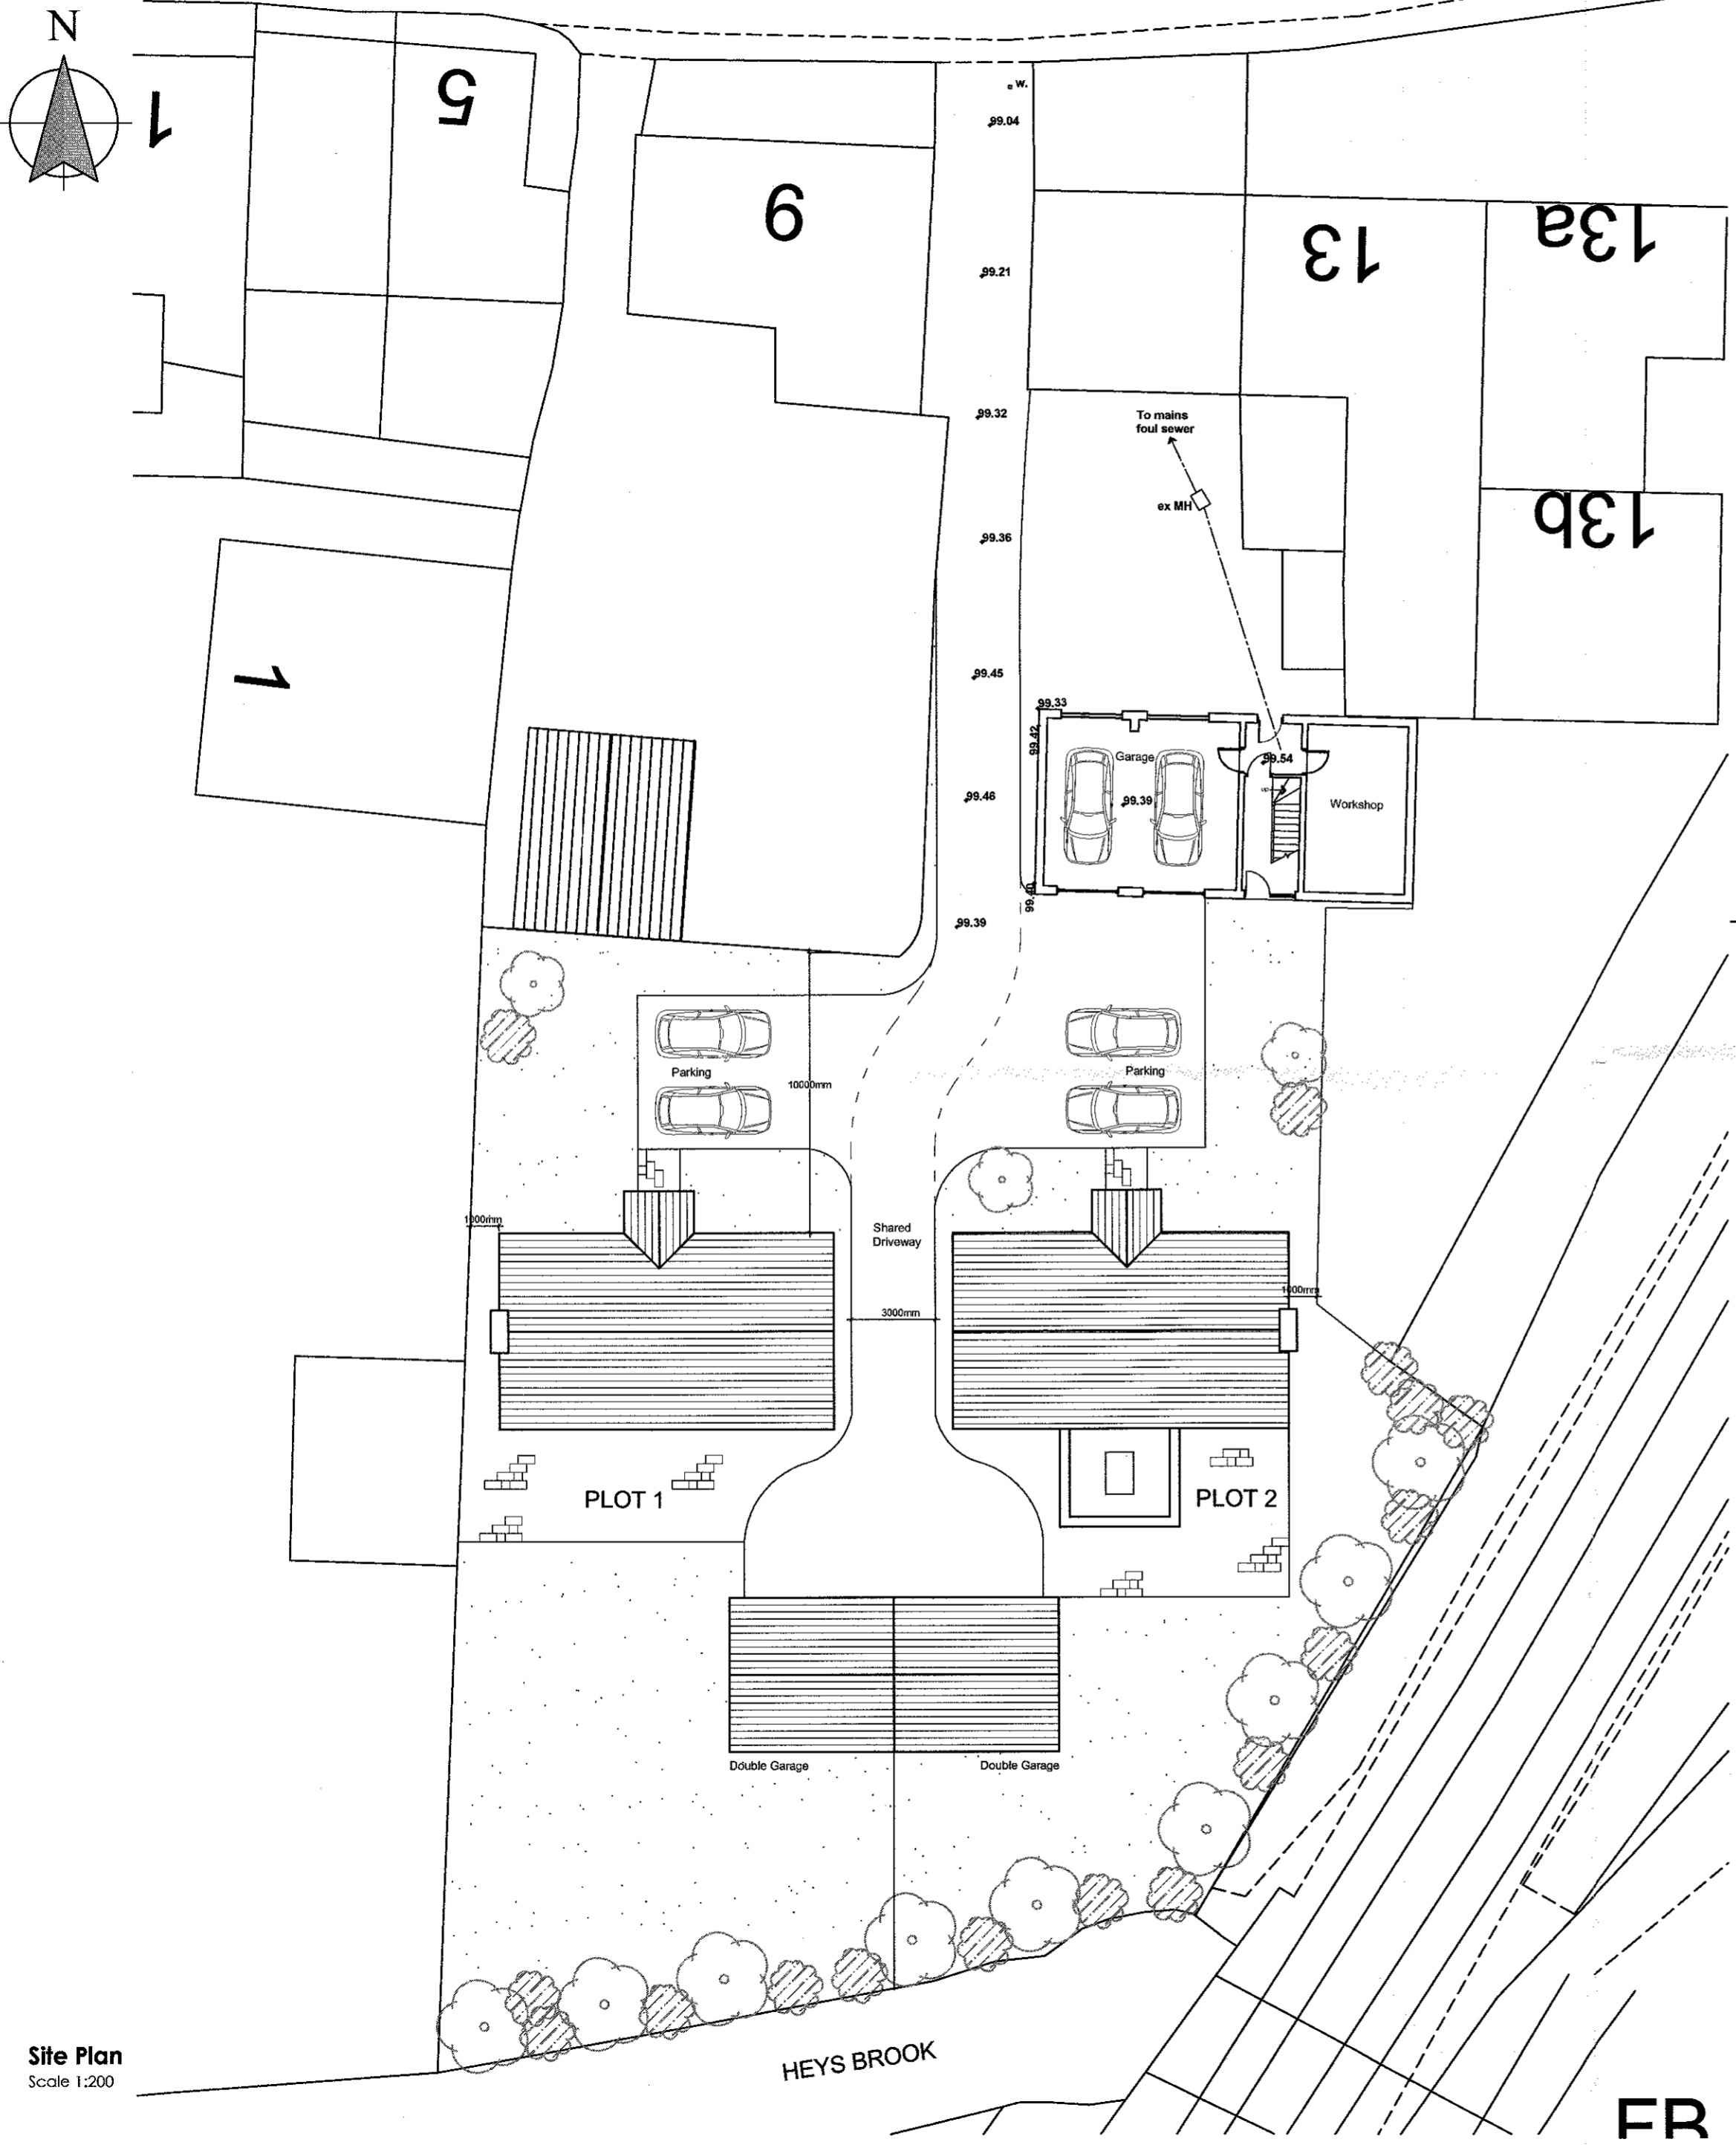


Garage Side (East) Elevation
Scale 1:100

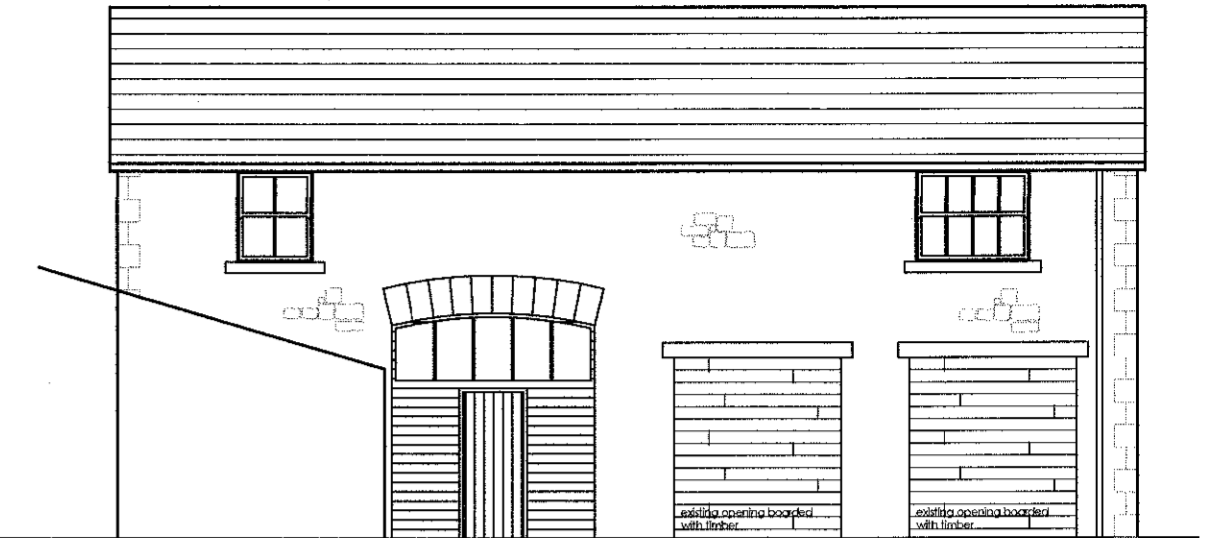


Garage Front (North) Elevation
Scale 1:100

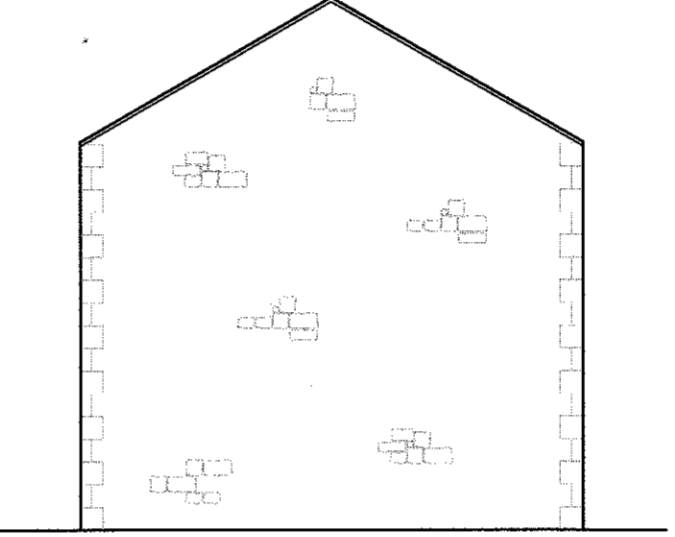


Garage Side (West) Elevation
Scale 1:100

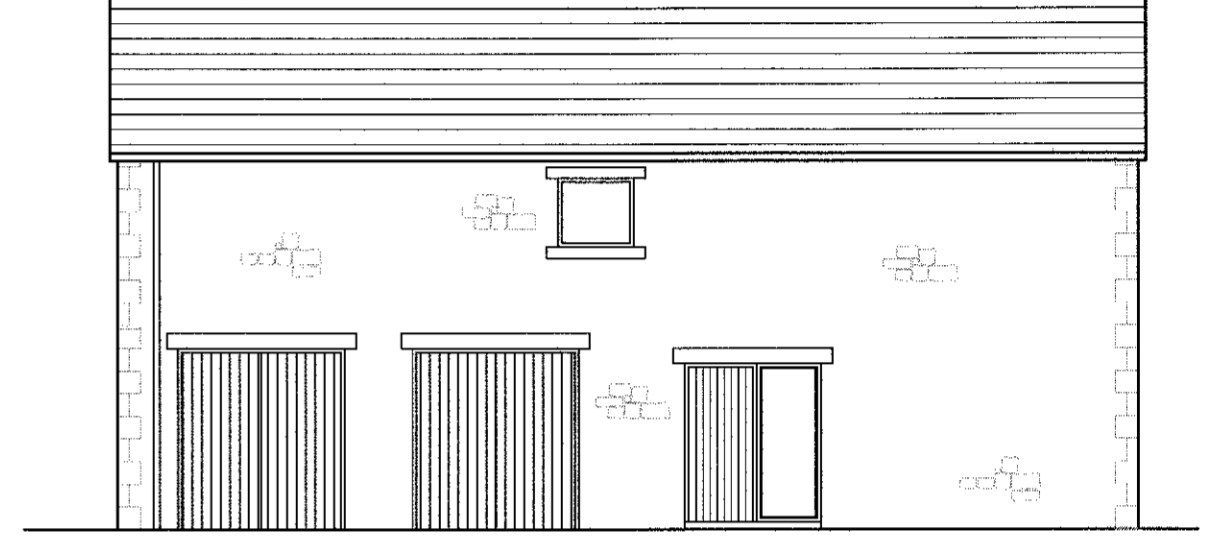

Garage Rear (South) Elevation
Scale 1:100

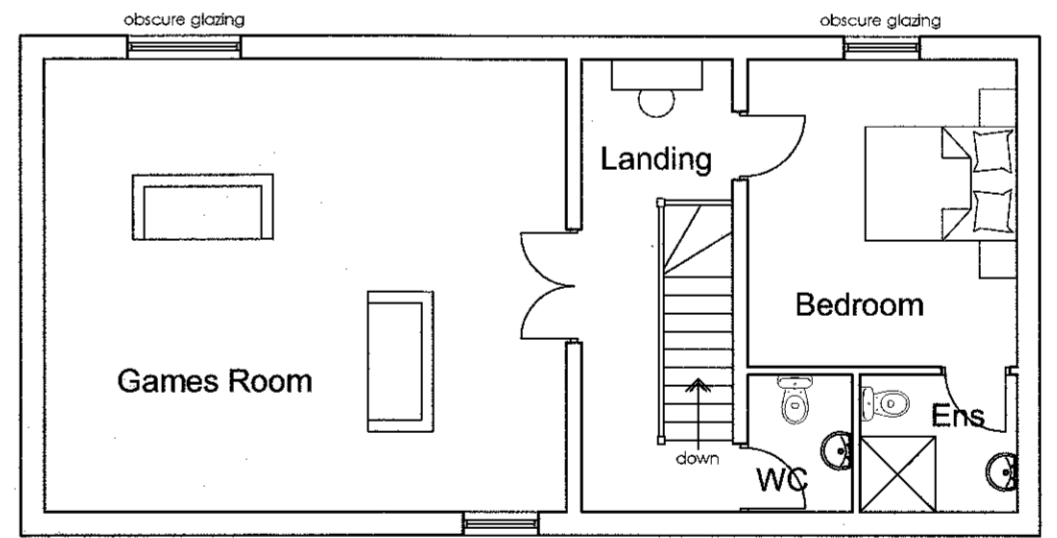

Garage First Floor Plan
Scale 1:100

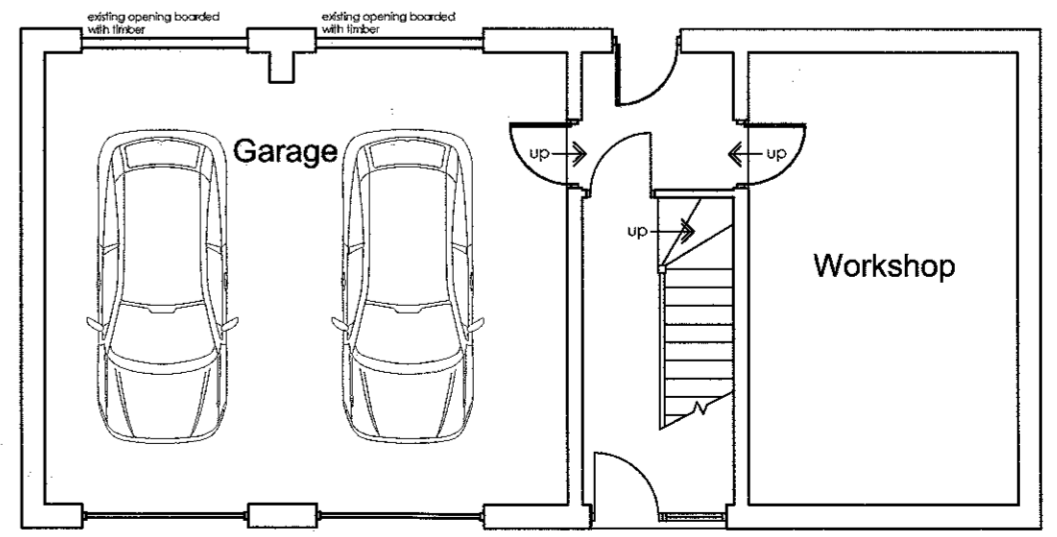

Garage Ground Floor Plan
Scale 1:100

320170378P

no. by atk. revision date

Client
Mr A Jackson

Job Title
Proposed Dwellings to the Rear of
9 Downham Road
Chatburn
Clitheroe
BB7 4AS

Drawing Title
Proposed Site Plan and
Garage Floor Plans

Scale Date Drawn
1:200/100 @ A2 Apr 2017 LFG

spa
SUNDERLAND PEACOCK ARCHITECTS
SUNDERLAND PEACOCK & ASSOCIATES LTD.
HAZEL MERE, PIMALICO ROAD, CLITHEROE
LANCASHIRE, BB7 2AG
T 01200 423178 F 01200 427328
E info@sunderlandpeacock.com
www.sunderlandpeacock.com

5203 - 06

Site Plan
Scale 1:200

FR