


SITE PLAN 1:500

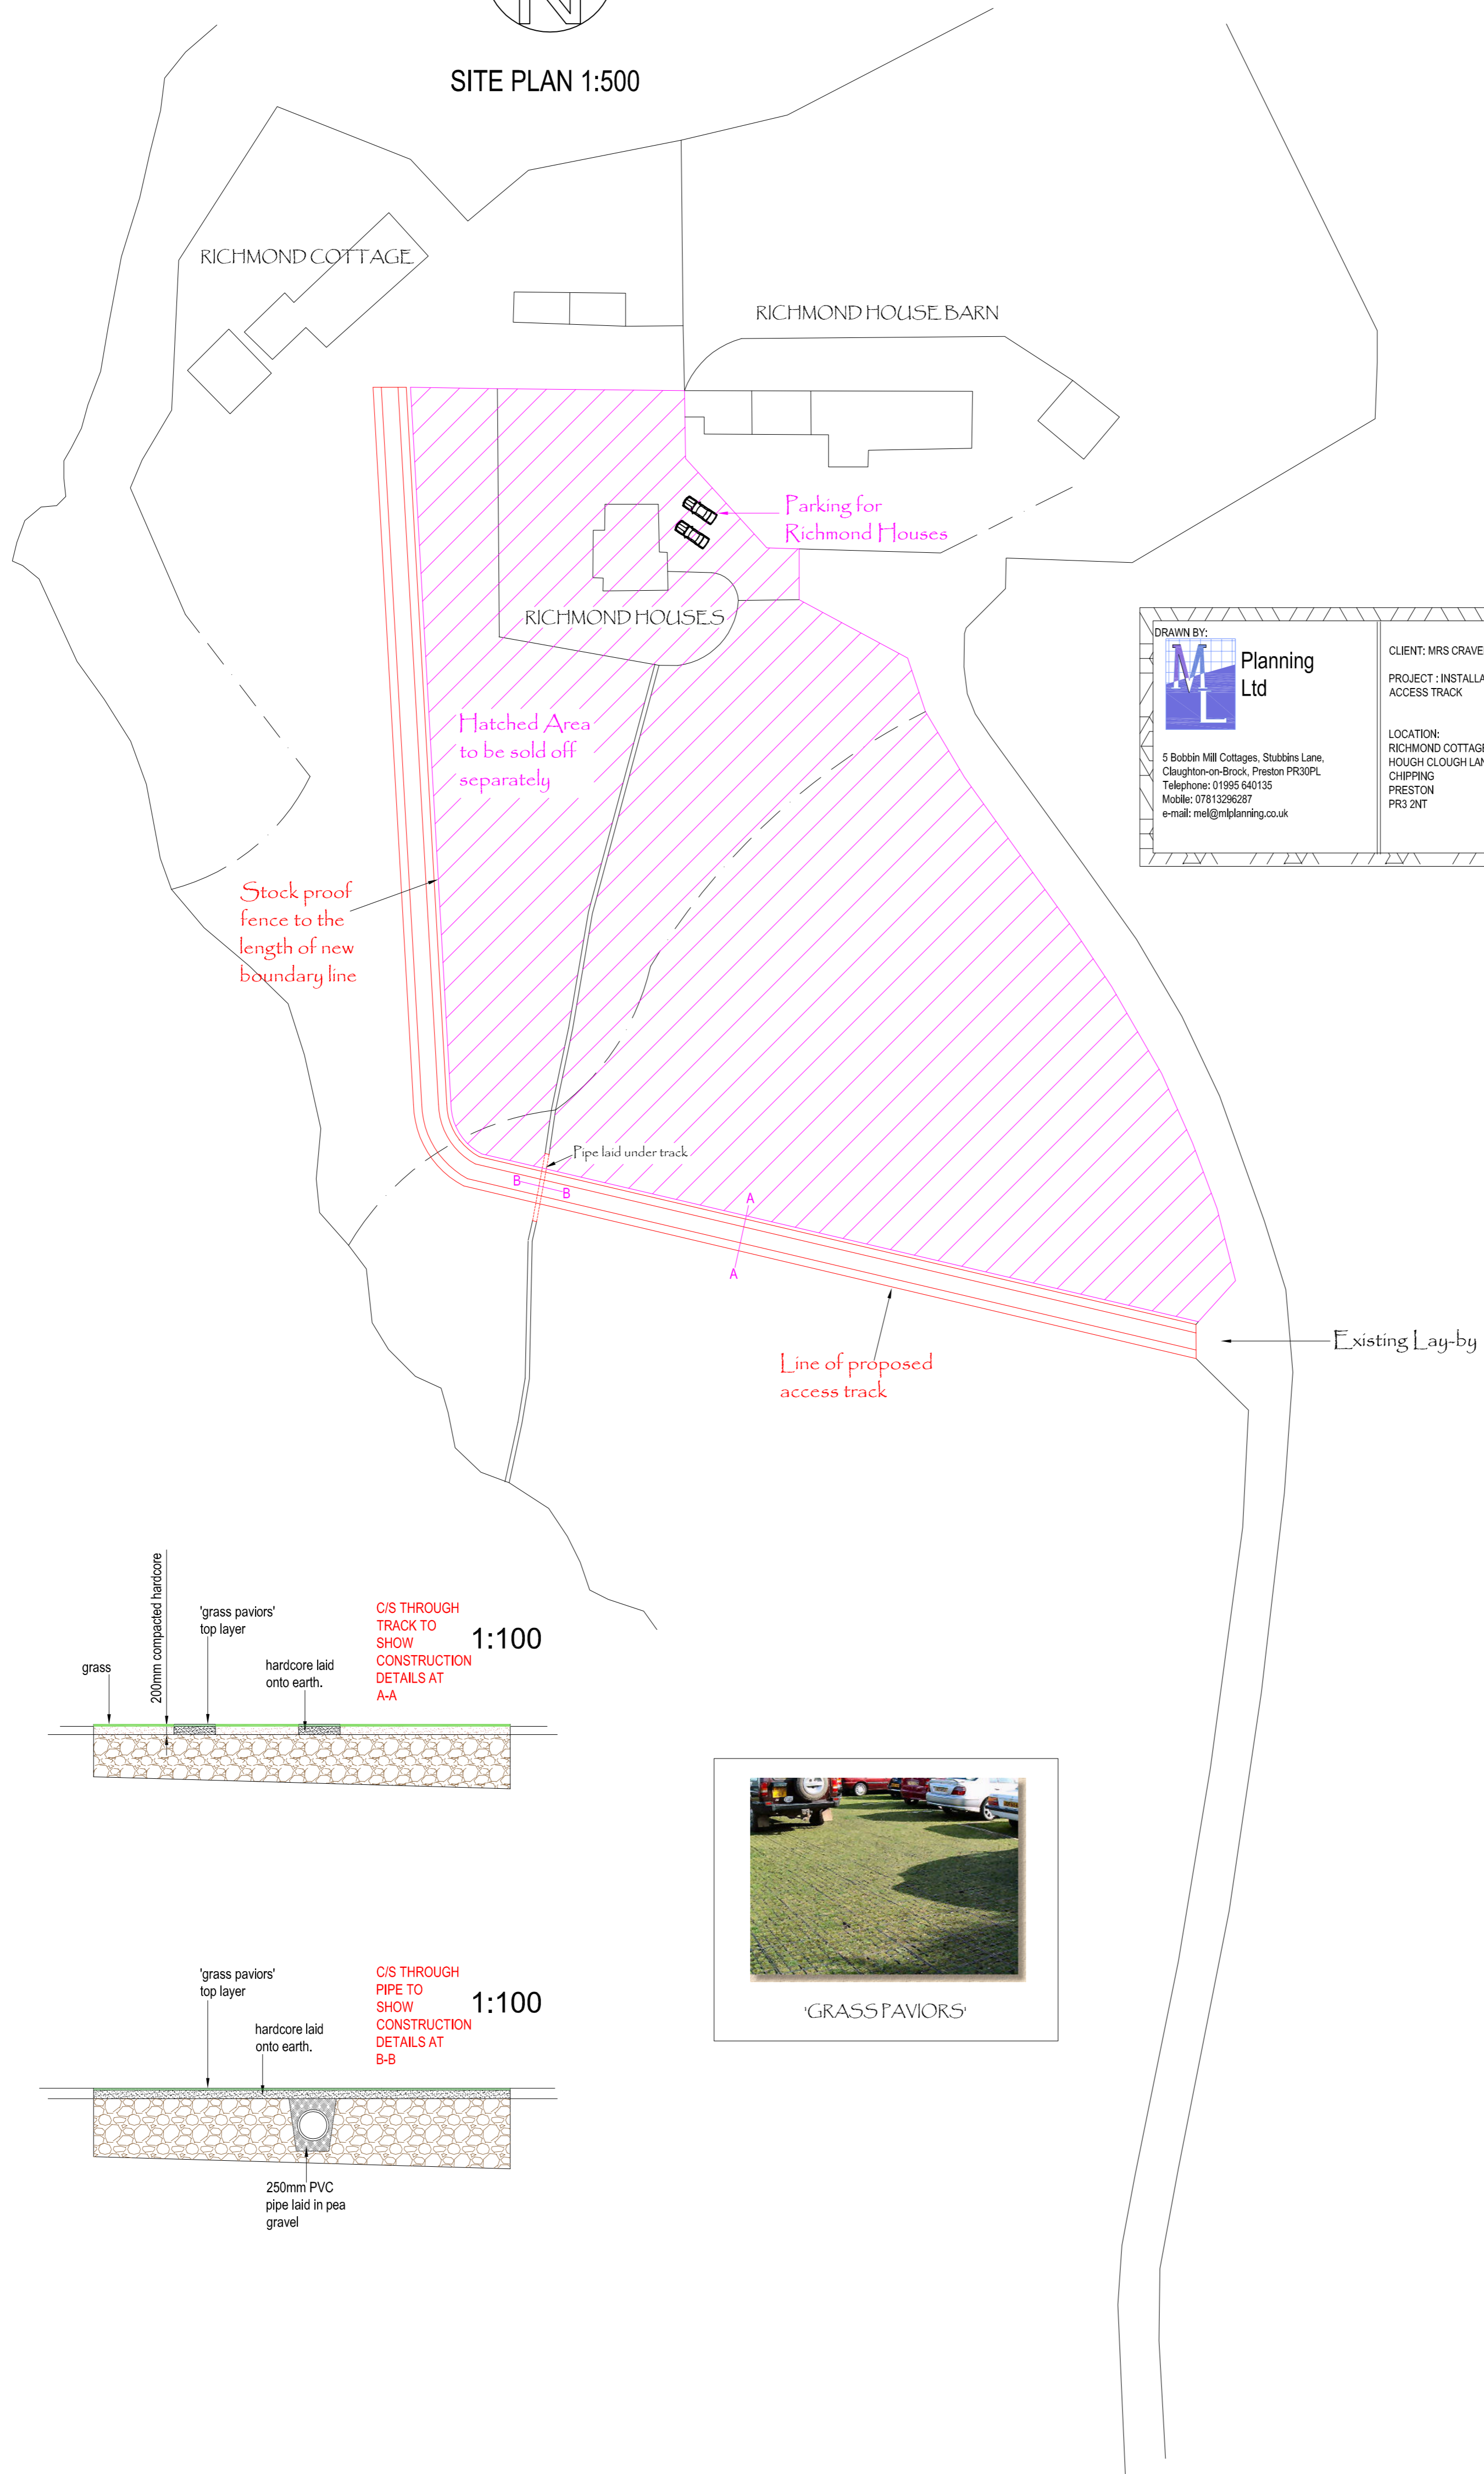

DRAWN BY:  5 Bobbin Mill Cottages, Stubbs Lane, Cloughton-on-Brook, Preston PR30PL Telephone: 01995 841135 Mobile: 07813296287 e-mail: mel@mplanning.co.uk	CLIENT: MRS CRAVEN PROJECT: INSTALLATION OF NEW DOMESTIC ACCESS TRACK LOCATION: RICHMOND COTTAGE HOUGH CLOUGH LANE CHIPPING PRESTON PR3 2NT	DATE: 10/04/13 DWG NO.: LFM2810 SCALE: 1:100 / 1:500 PAPER SIZE: A1
--	--	--

