


PGB Architectural Services LTD

Lily Cottage
12 Glen Avenue
Knowle Green
Preston
PR3 2ZQ

m. 07866 366565 t. 01254 820092 e. info@pgb-arch.com

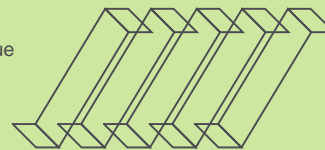

CLIENT
Mr Richardson
34 Green Lane
Longridge
Preston

PAPER SIZE A3
DATE Dec 2012


PROJECT
Proposed Single and Two
Storey Extensions
with Integral Garage


JOB NO. 2634
SCALE 1:100

DRAWING TITLE
Plan as Existing
First Floor
and
Elevations


DRAWING NO. 002
REVISION .

NOTES:
1: Do not scale this drawing, use figured dimensions only 2: The Contractor, Sub Contractor or specialist supplier are responsible for confirming site dimensions prior to fabrication 3: Any dimensional discrepancies are to be reported to the Architect immediately

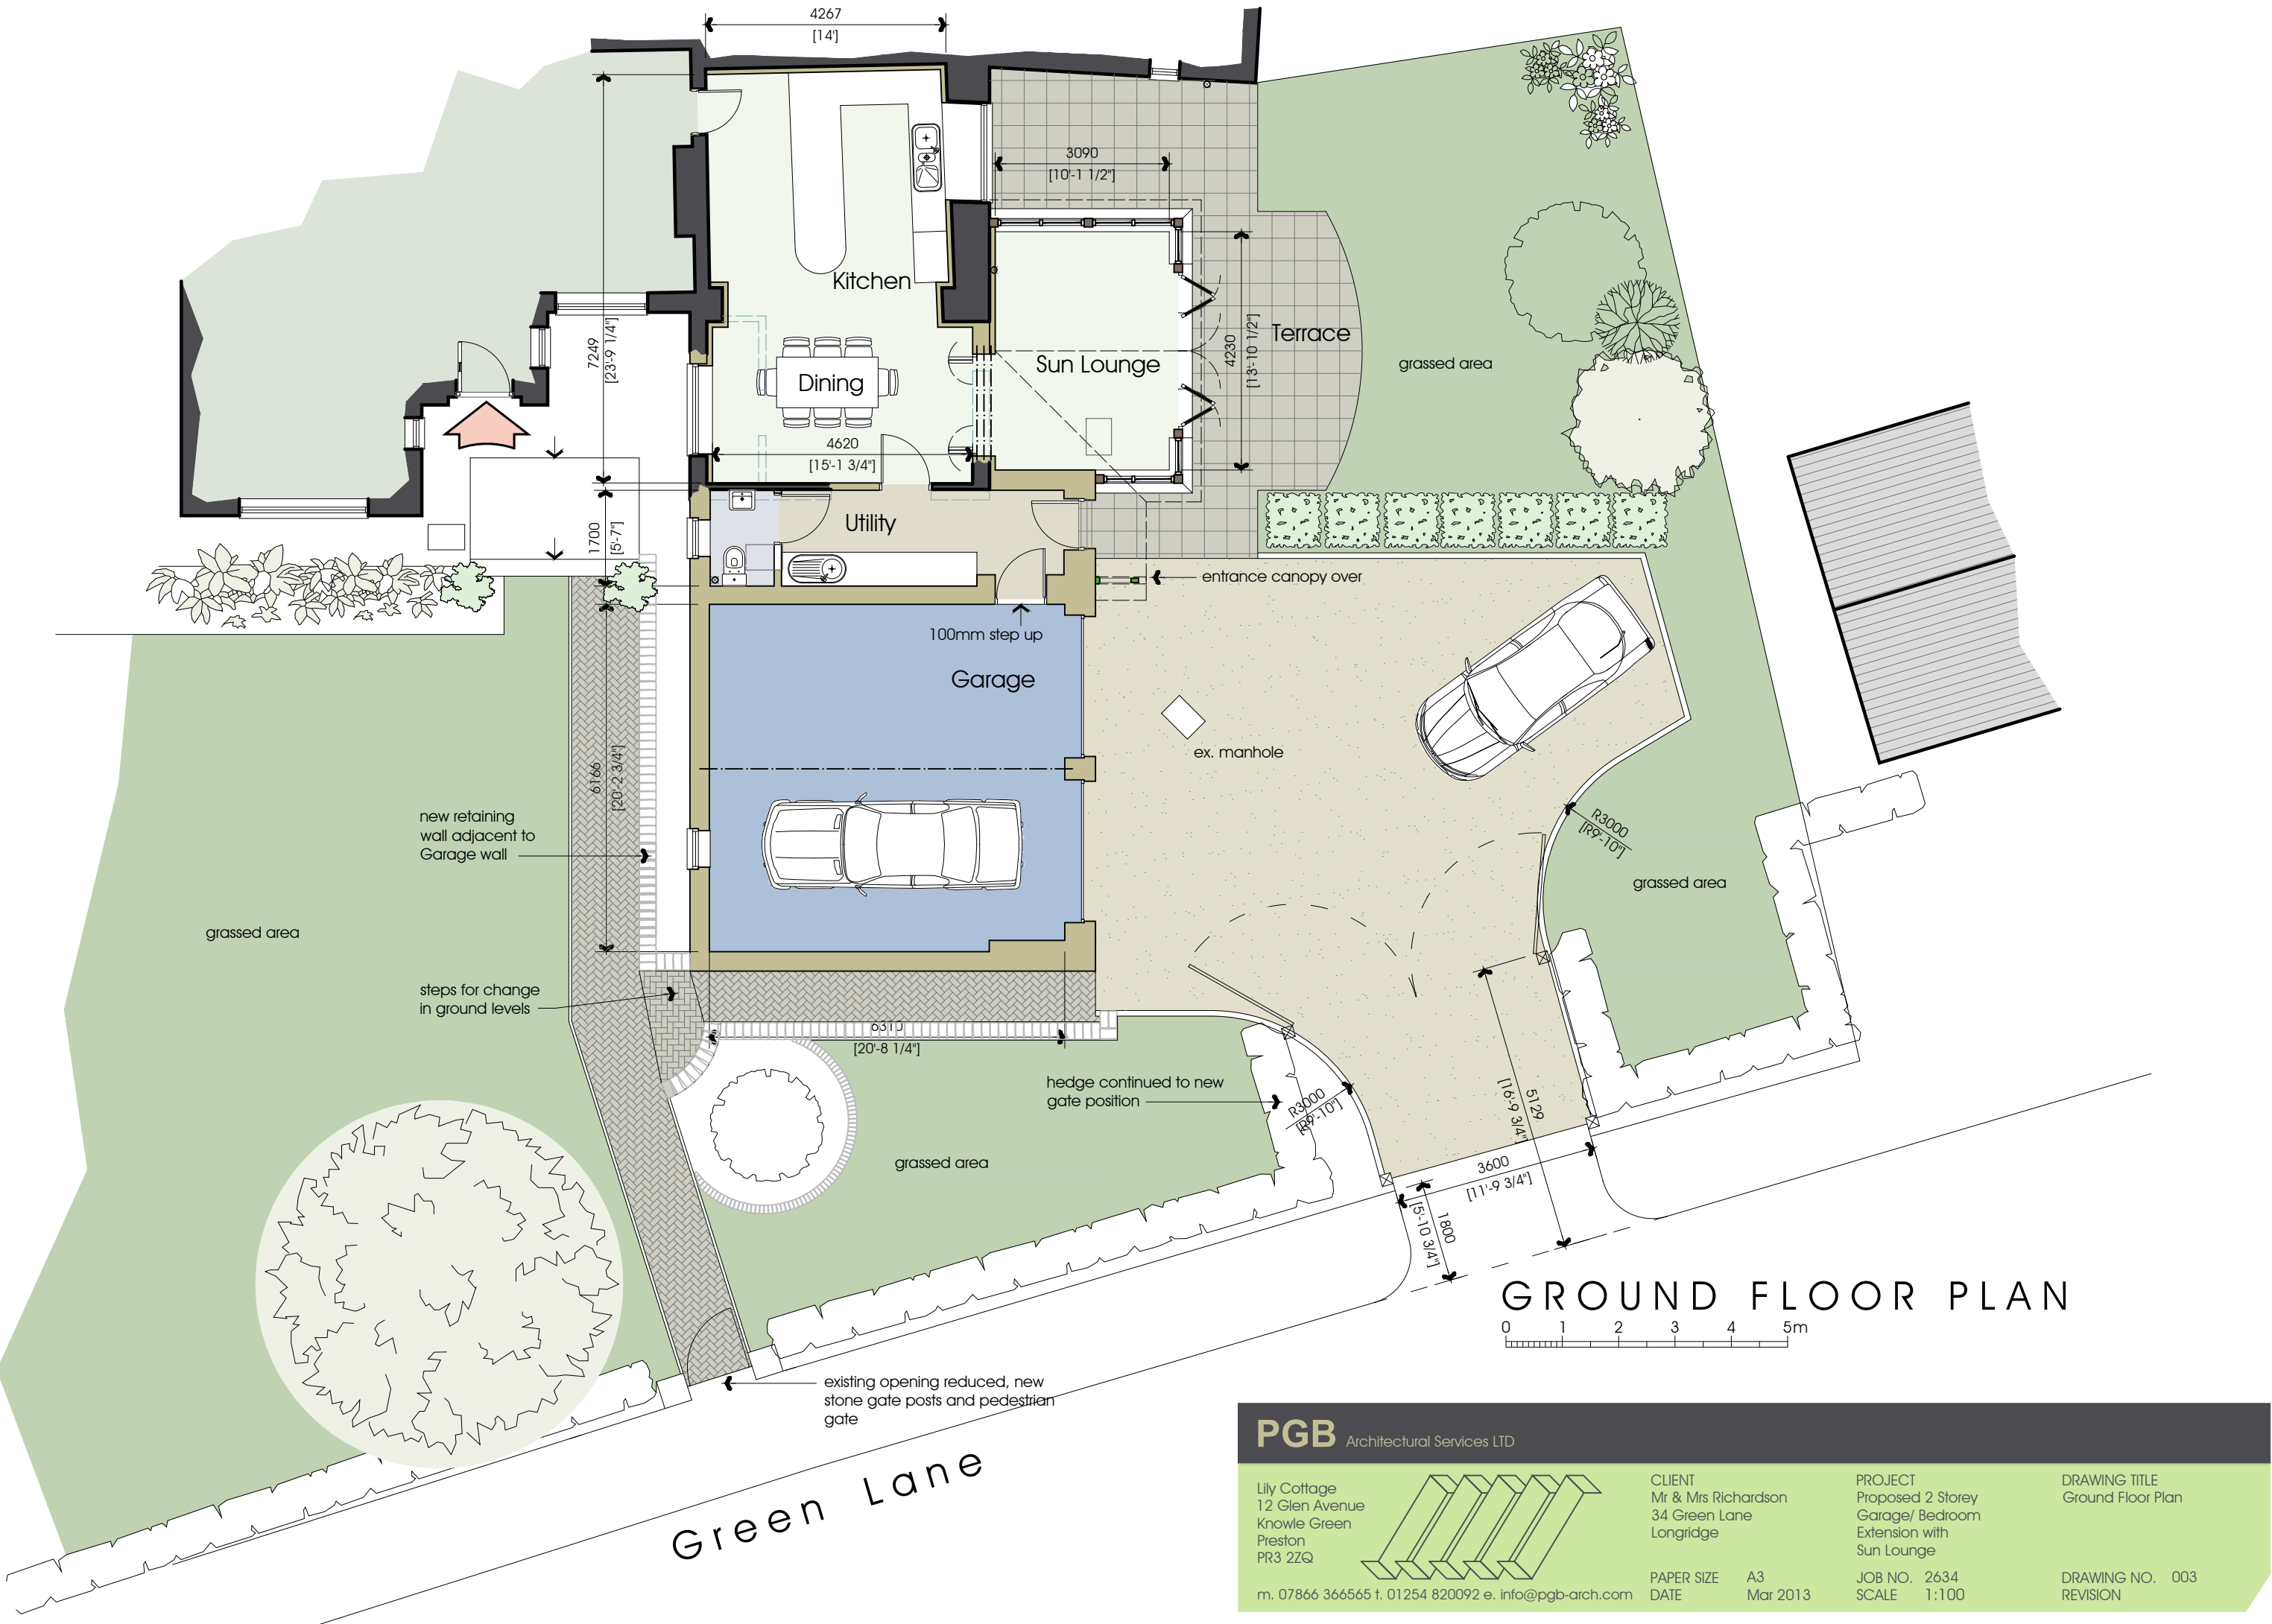

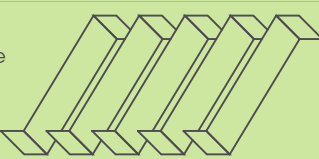
PGB Architectural Services LTD				
Lily Cottage 12 Glen Avenue Knowle Green Preston PR3 2ZQ m. 07866 366565 t. 01254 820092 e. info@pgb-arch.com		CLIENT Mr & Mrs Richardson 34 Green Lane Longridge PAPER SIZE A3 DATE Mar 2013	PROJECT Proposed 2 Storey Garage/ Bedroom Extension with Sun Lounge JOB NO. 2634 SCALE 1:100	DRAWING TITLE Ground Floor Plan DRAWING NO. 003 REVISION

NOTES: 1: Do not scale this drawing, use figured dimensions only 2: The Contractor, Sub Contractor or specialist supplier are responsible for confirming site dimensions prior to fabrication 3: Any dimensional discrepancies are to be reported to the Architect immediately

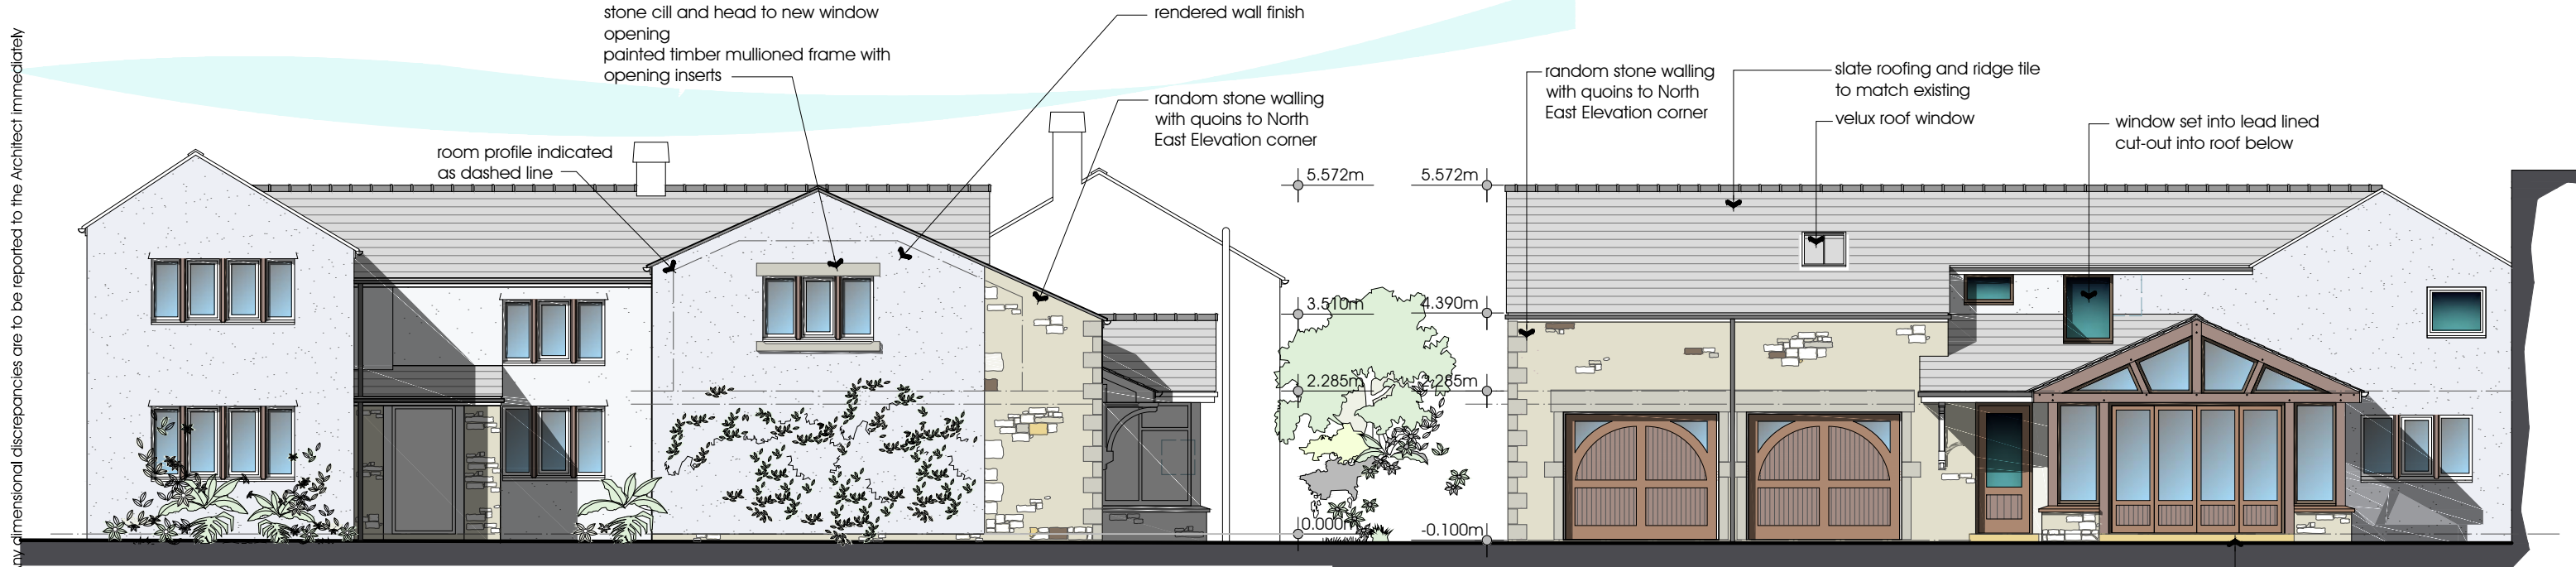


NORTH EAST ELEVATION

NORTH WEST ELEVATION

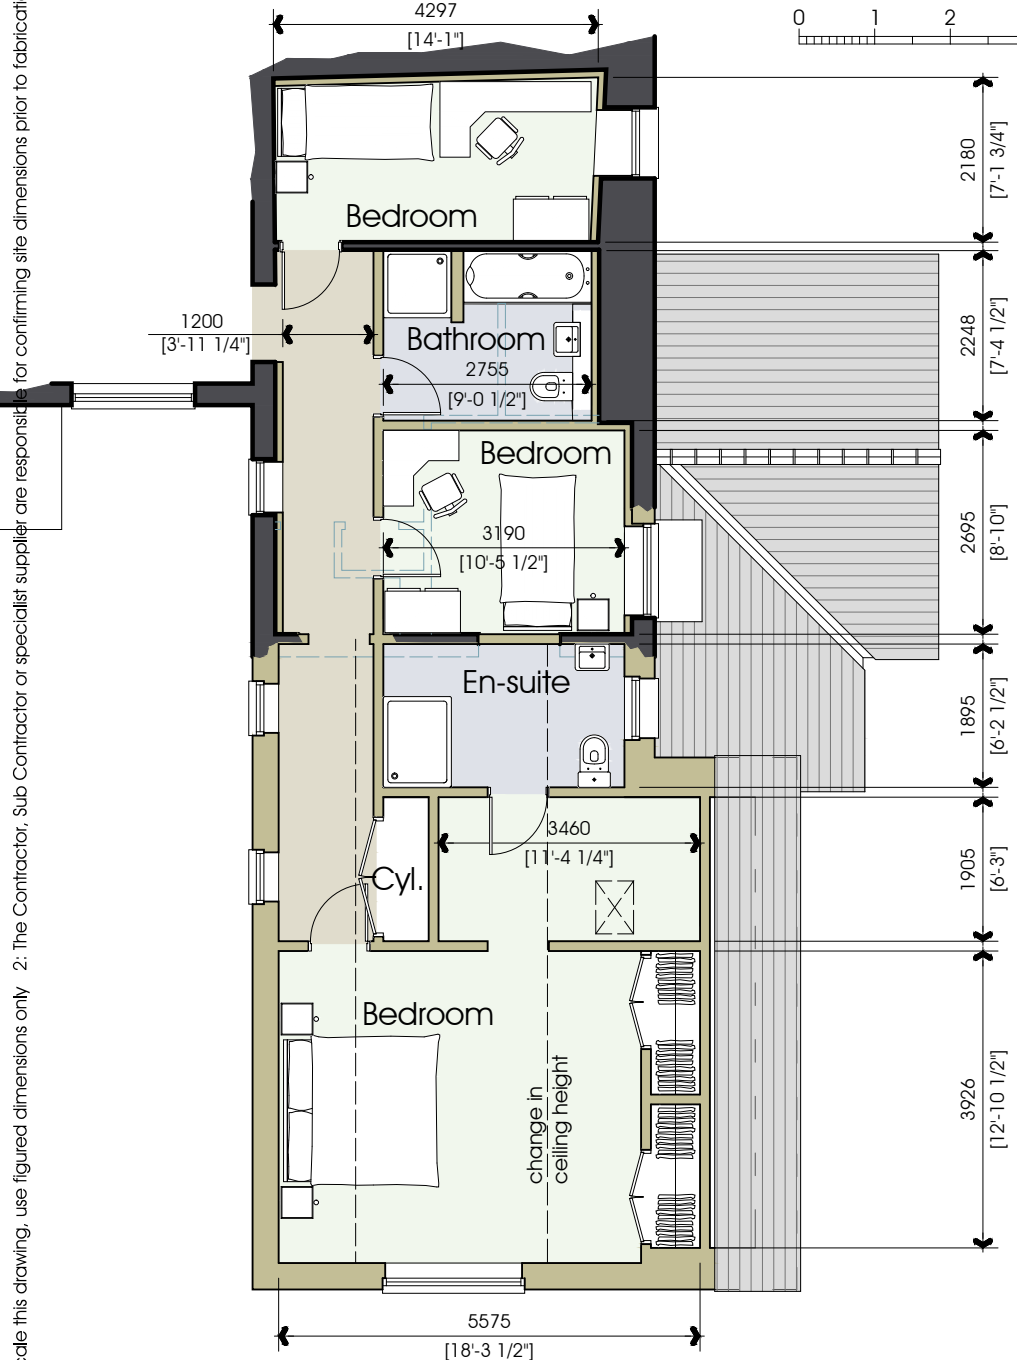

FIRST FLOOR PLAN

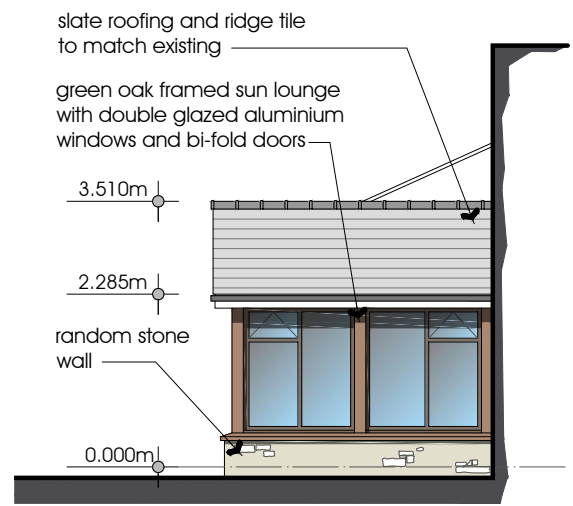

SOUTH WEST ELEVATION



NORTH EAST ELEVATION

PGB Architectural Services LTD			
Lily Cottage 12 Glen Avenue Knowle Green Preston PR3 2ZQ m. 07866 366565 t. 01254 820092 e. info@pgb-arch.com	CLIENT Mr & Mrs Richardson 34 Green Lane Longridge	PROJECT Proposed 2 Storey Garage/ Bedroom Extension with Sun Lounge	DRAWING TITLE First Floor Plan
PAPER SIZE A3	DATE Mar 2013	JOB NO. 2634	DRAWING NO. 004
		SCALE 1:100	REVISION

NOTES: 1: Do not scale this drawing, use figured dimensions only 2: The Contractor, Sub Contractor or specialist supplier are responsible for confirming site dimensions prior to fabrication 3: Any dimensional discrepancies are to be reported to the Architect immediately



Ordnance Survey, (c) Crown Copyright 2013. All rights reserved. Licence number 100020449

PGB Architectural Services LTD			
<div>Lily Cottage 12 Glen Avenue Knowle Green Preston PR3 2ZQ</div> <div>m. 07866 366565 t. 01254 820092 e. info@pgb-arch.com</div>	<div></div> <div>CLIENT Mr & Mrs Richardson 34 Green Lane Longridge</div> <div>PAPER SIZE A3 DATE Mar 2013</div>	<div>PROJECT Proposed 2 Storey Garage/ Bedroom Extension with Sun Lounge</div> <div>JOB NO. 2634 SCALE 1:500</div>	<div>DRAWING TITLE Location Plan</div> <div>DRAWING NO. 005 REVISION</div>