



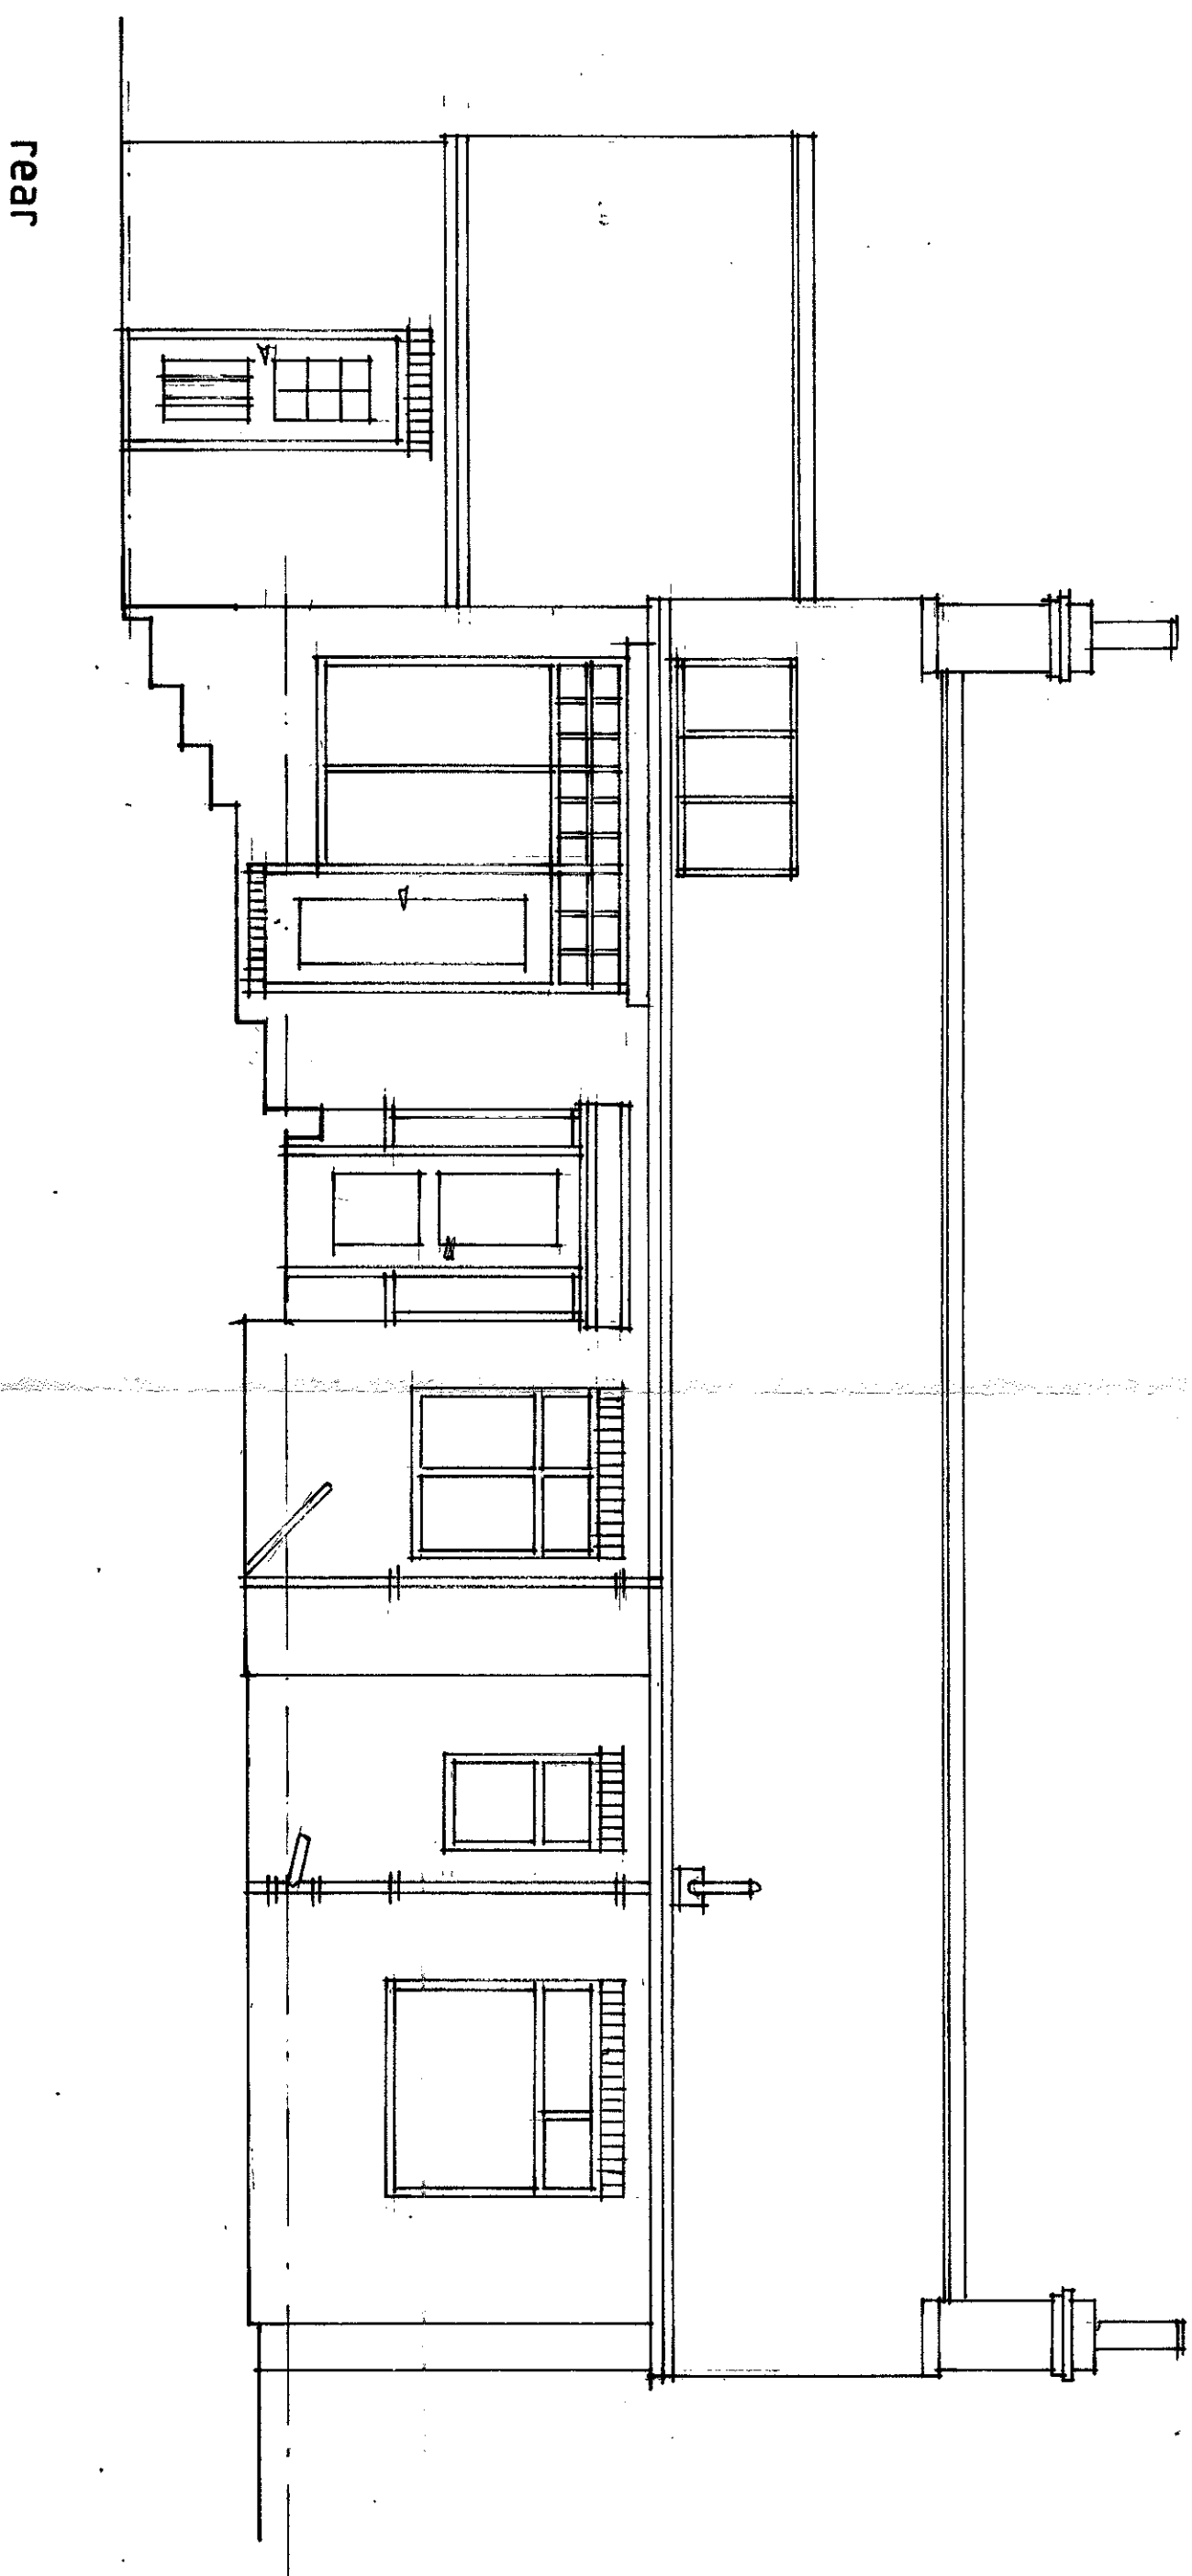


rear


FINISHES:-
ROOF - GREEN SLATE
WALLS - RED ROBINSON BRICK
WINDOWS - WOODEN FRAMES
DOORS - WOODEN
OUTLINES / RUFFS - CAST IRON

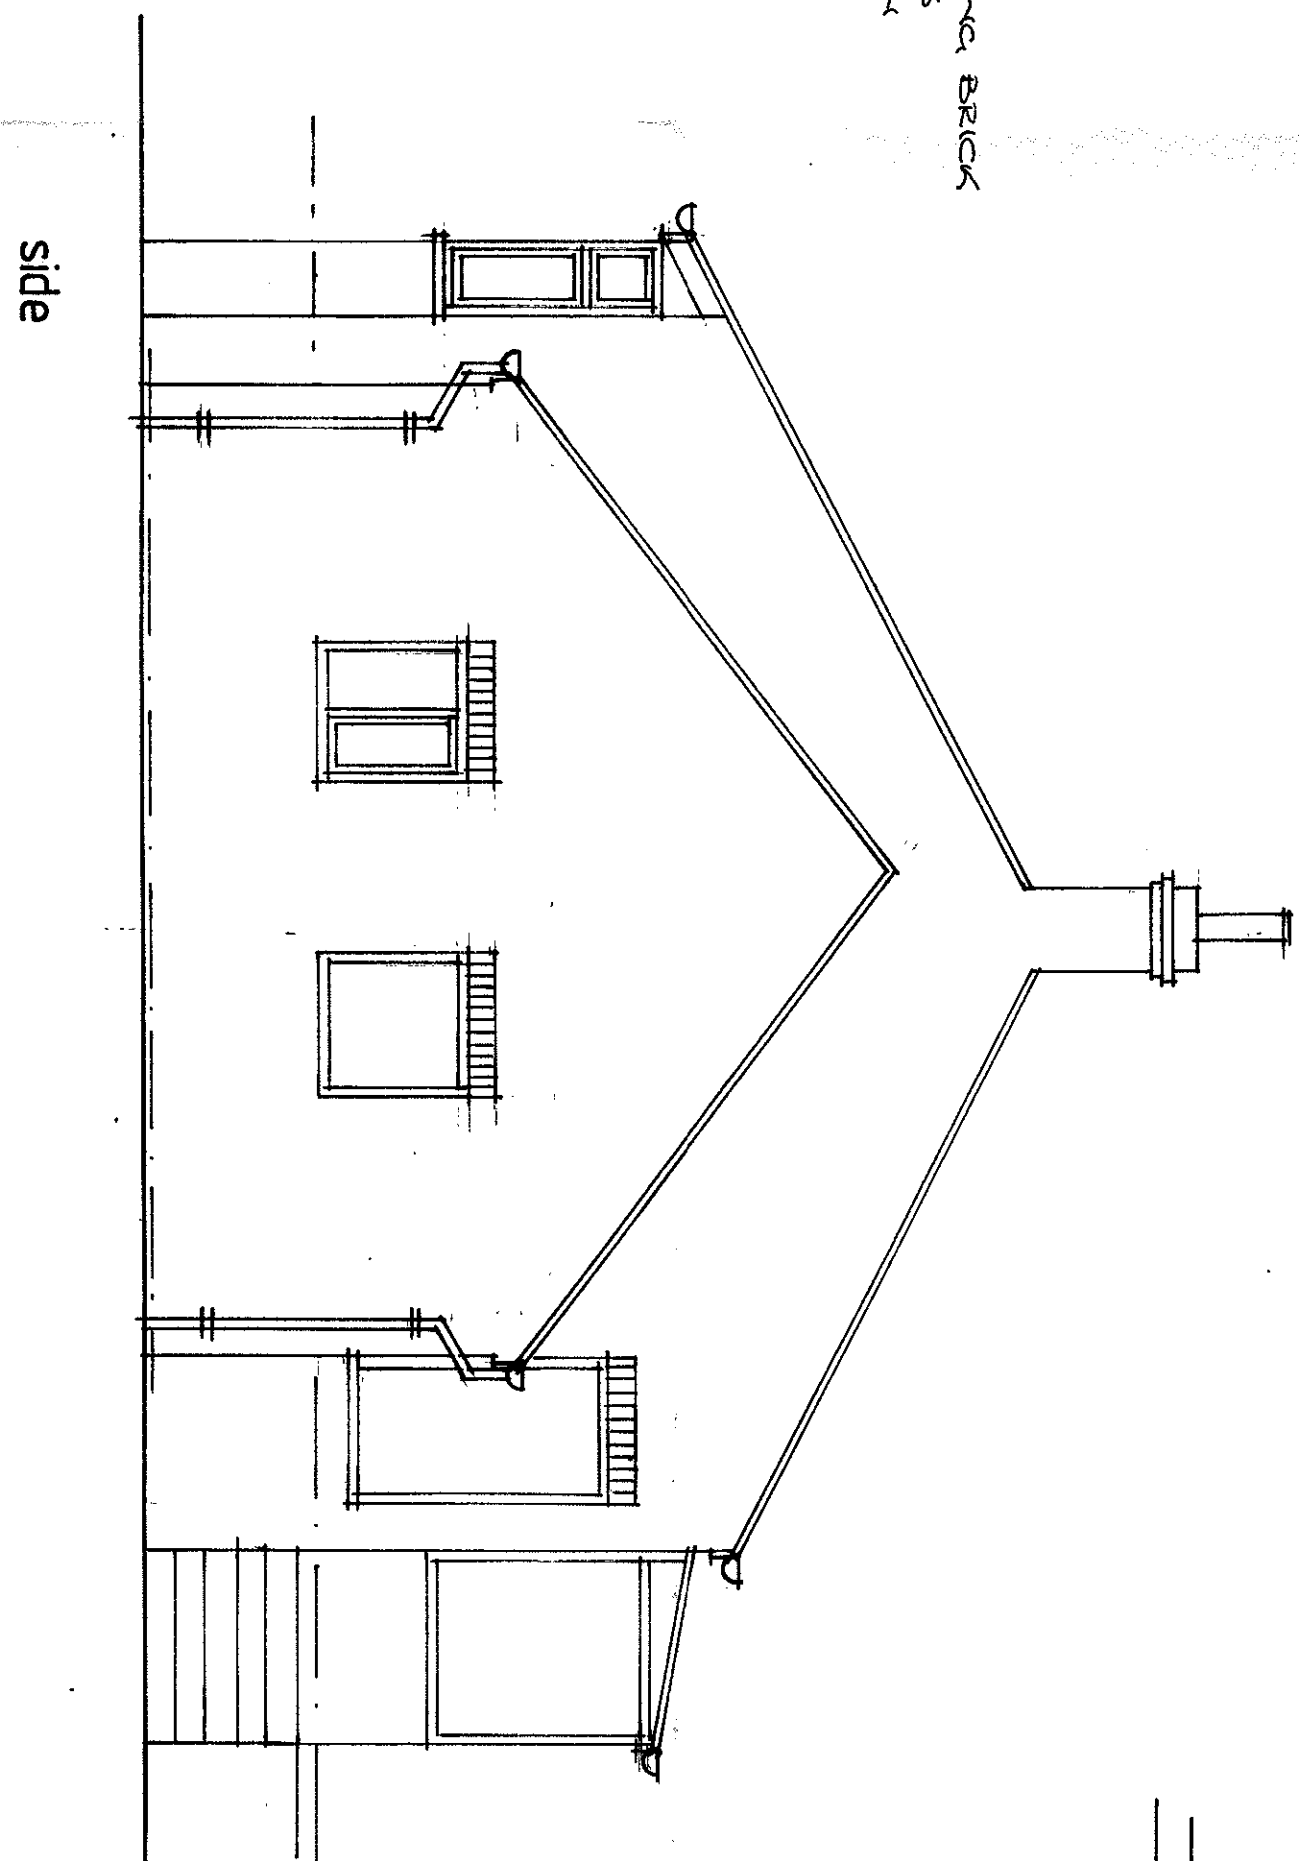


side

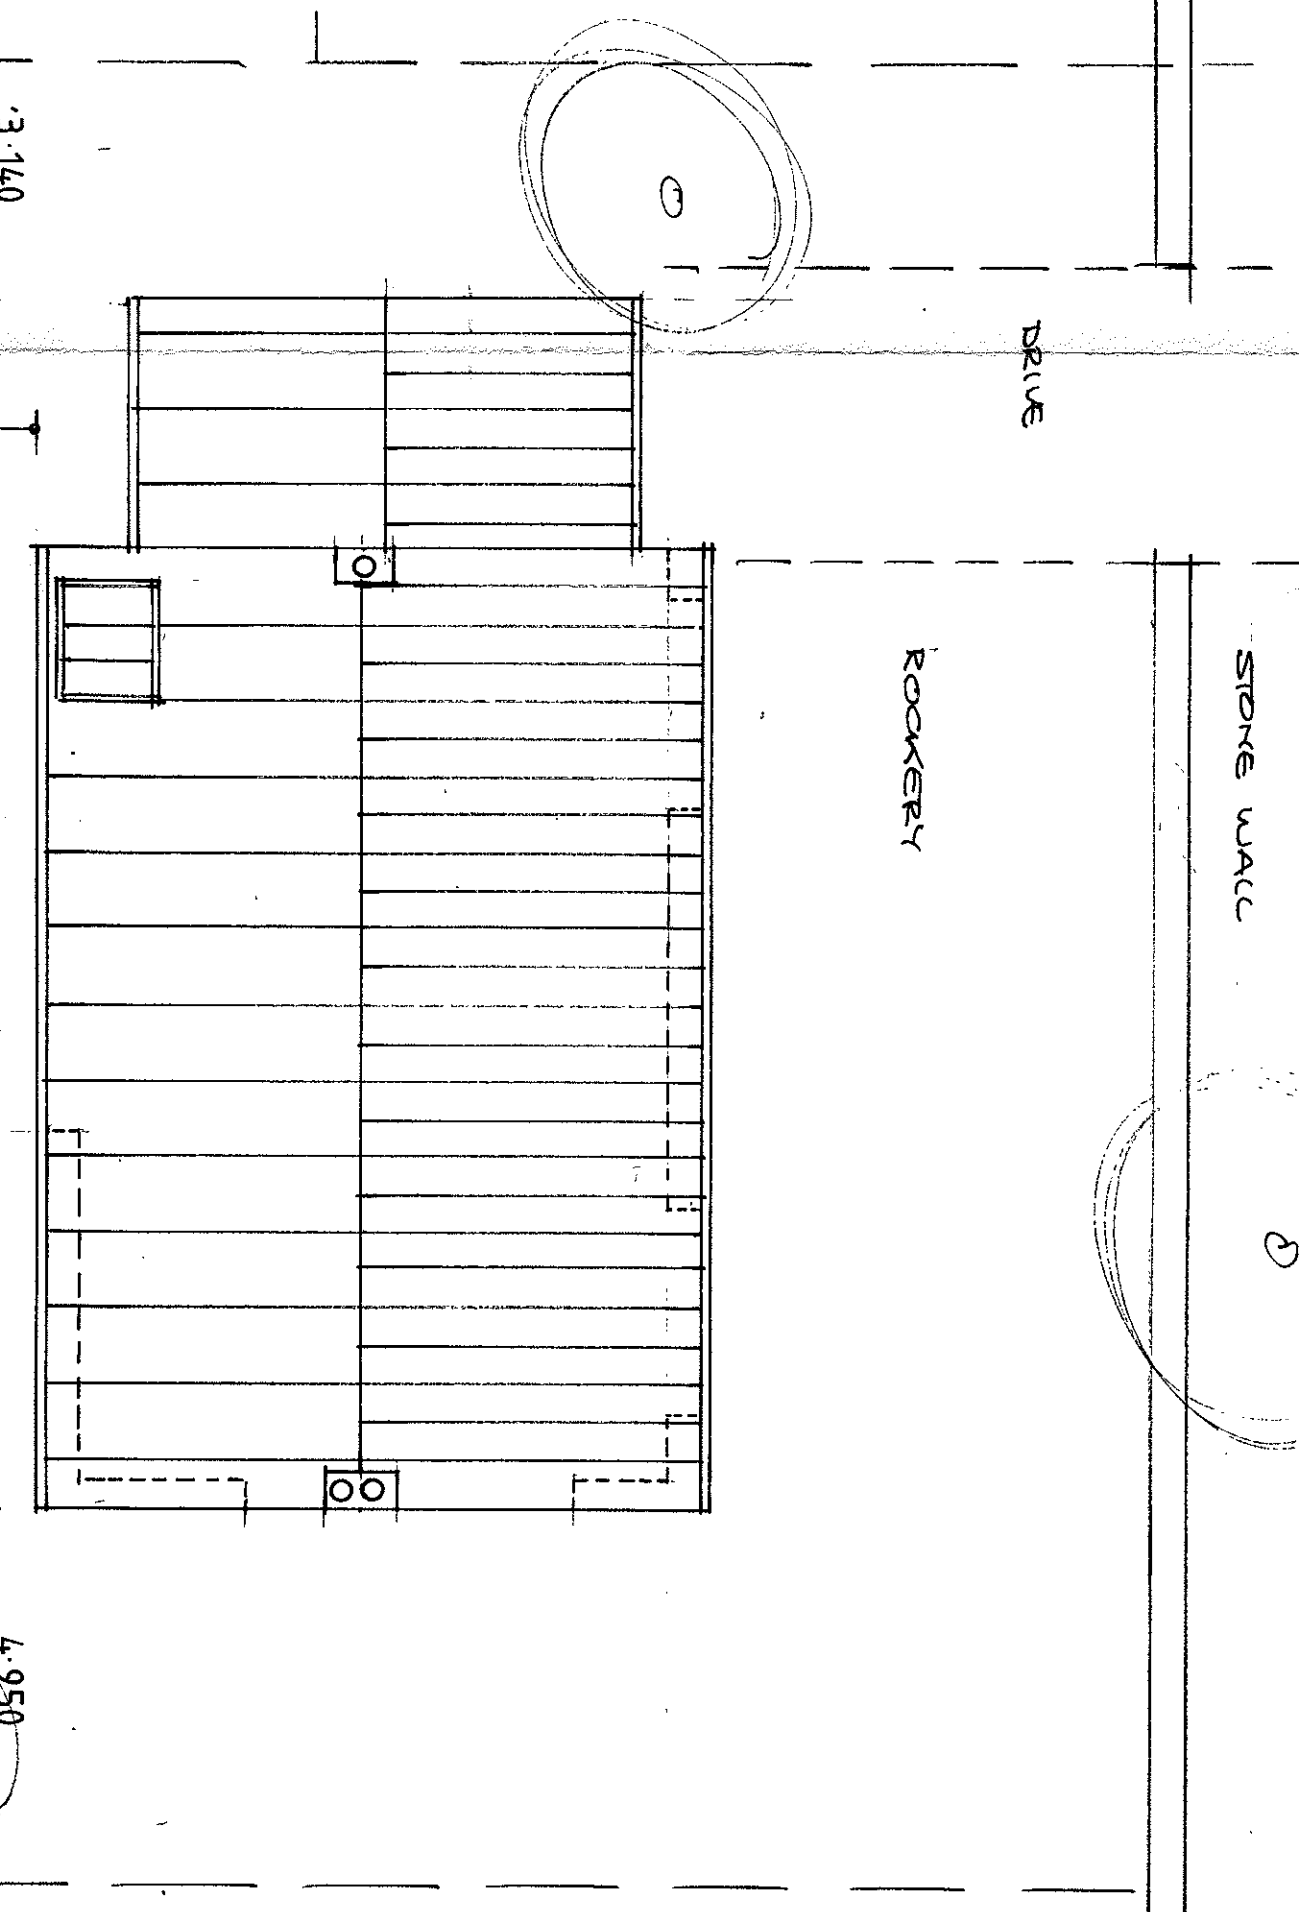

site / roof plan
1:100

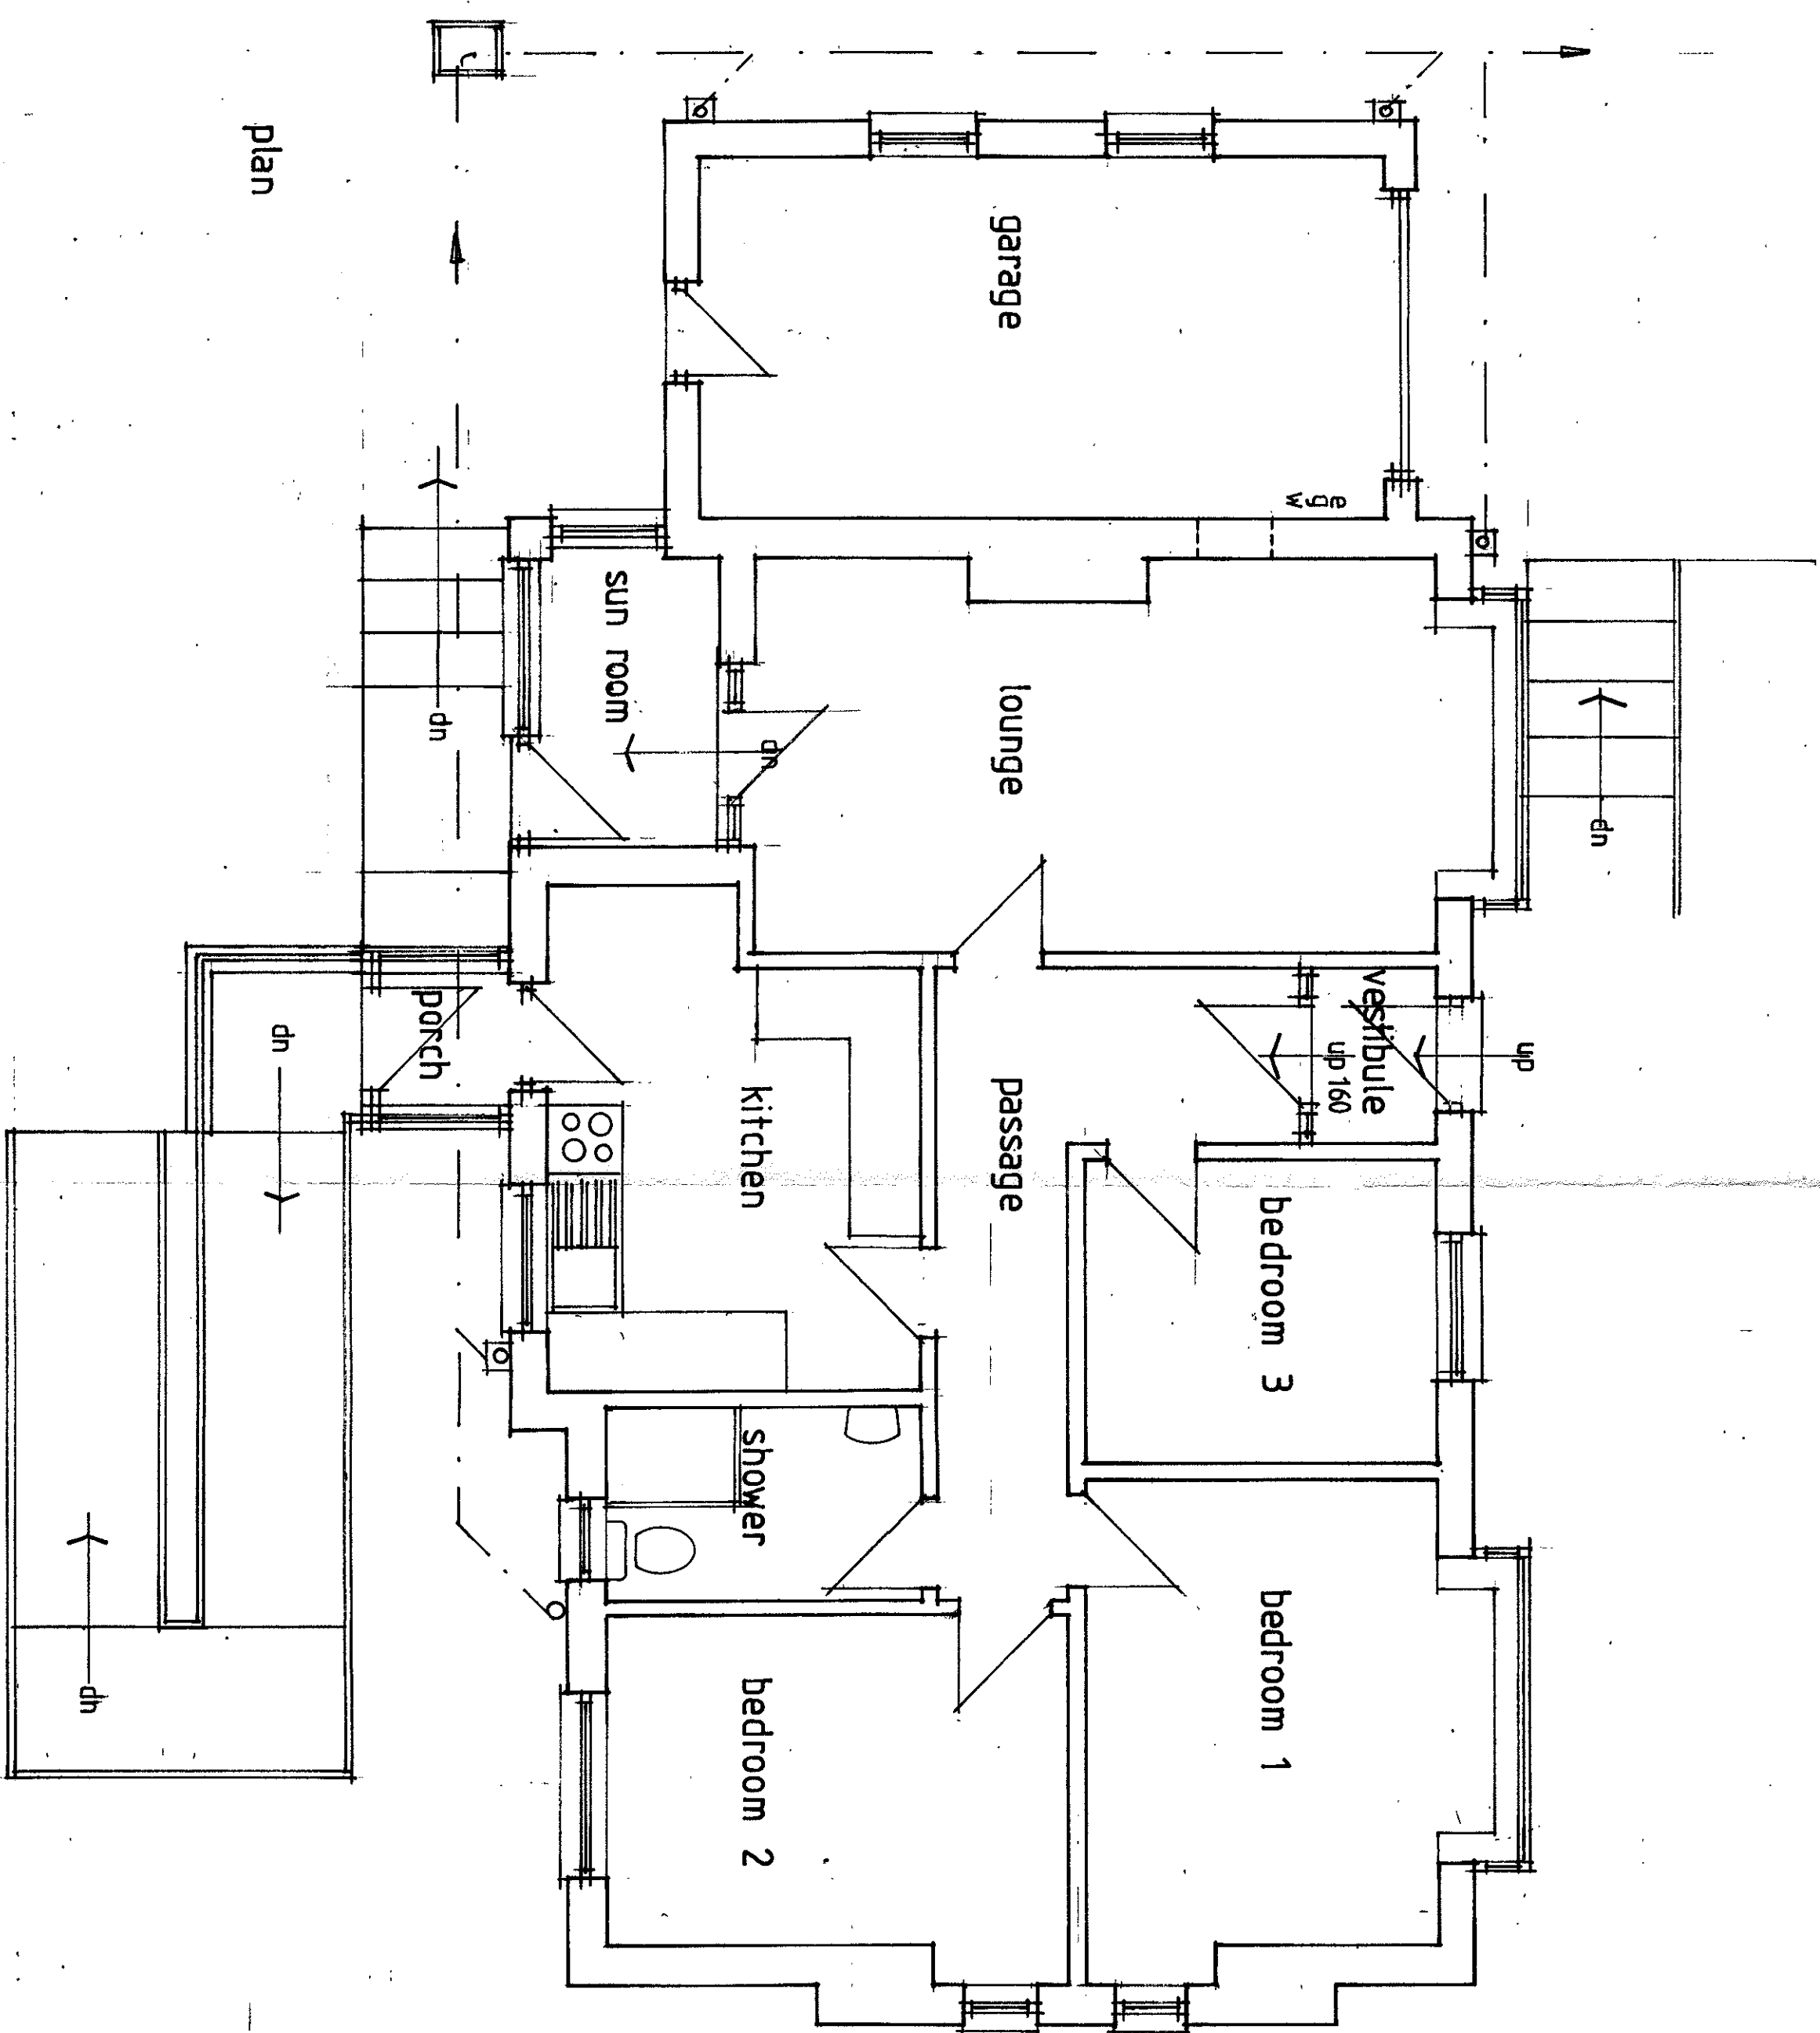

plan

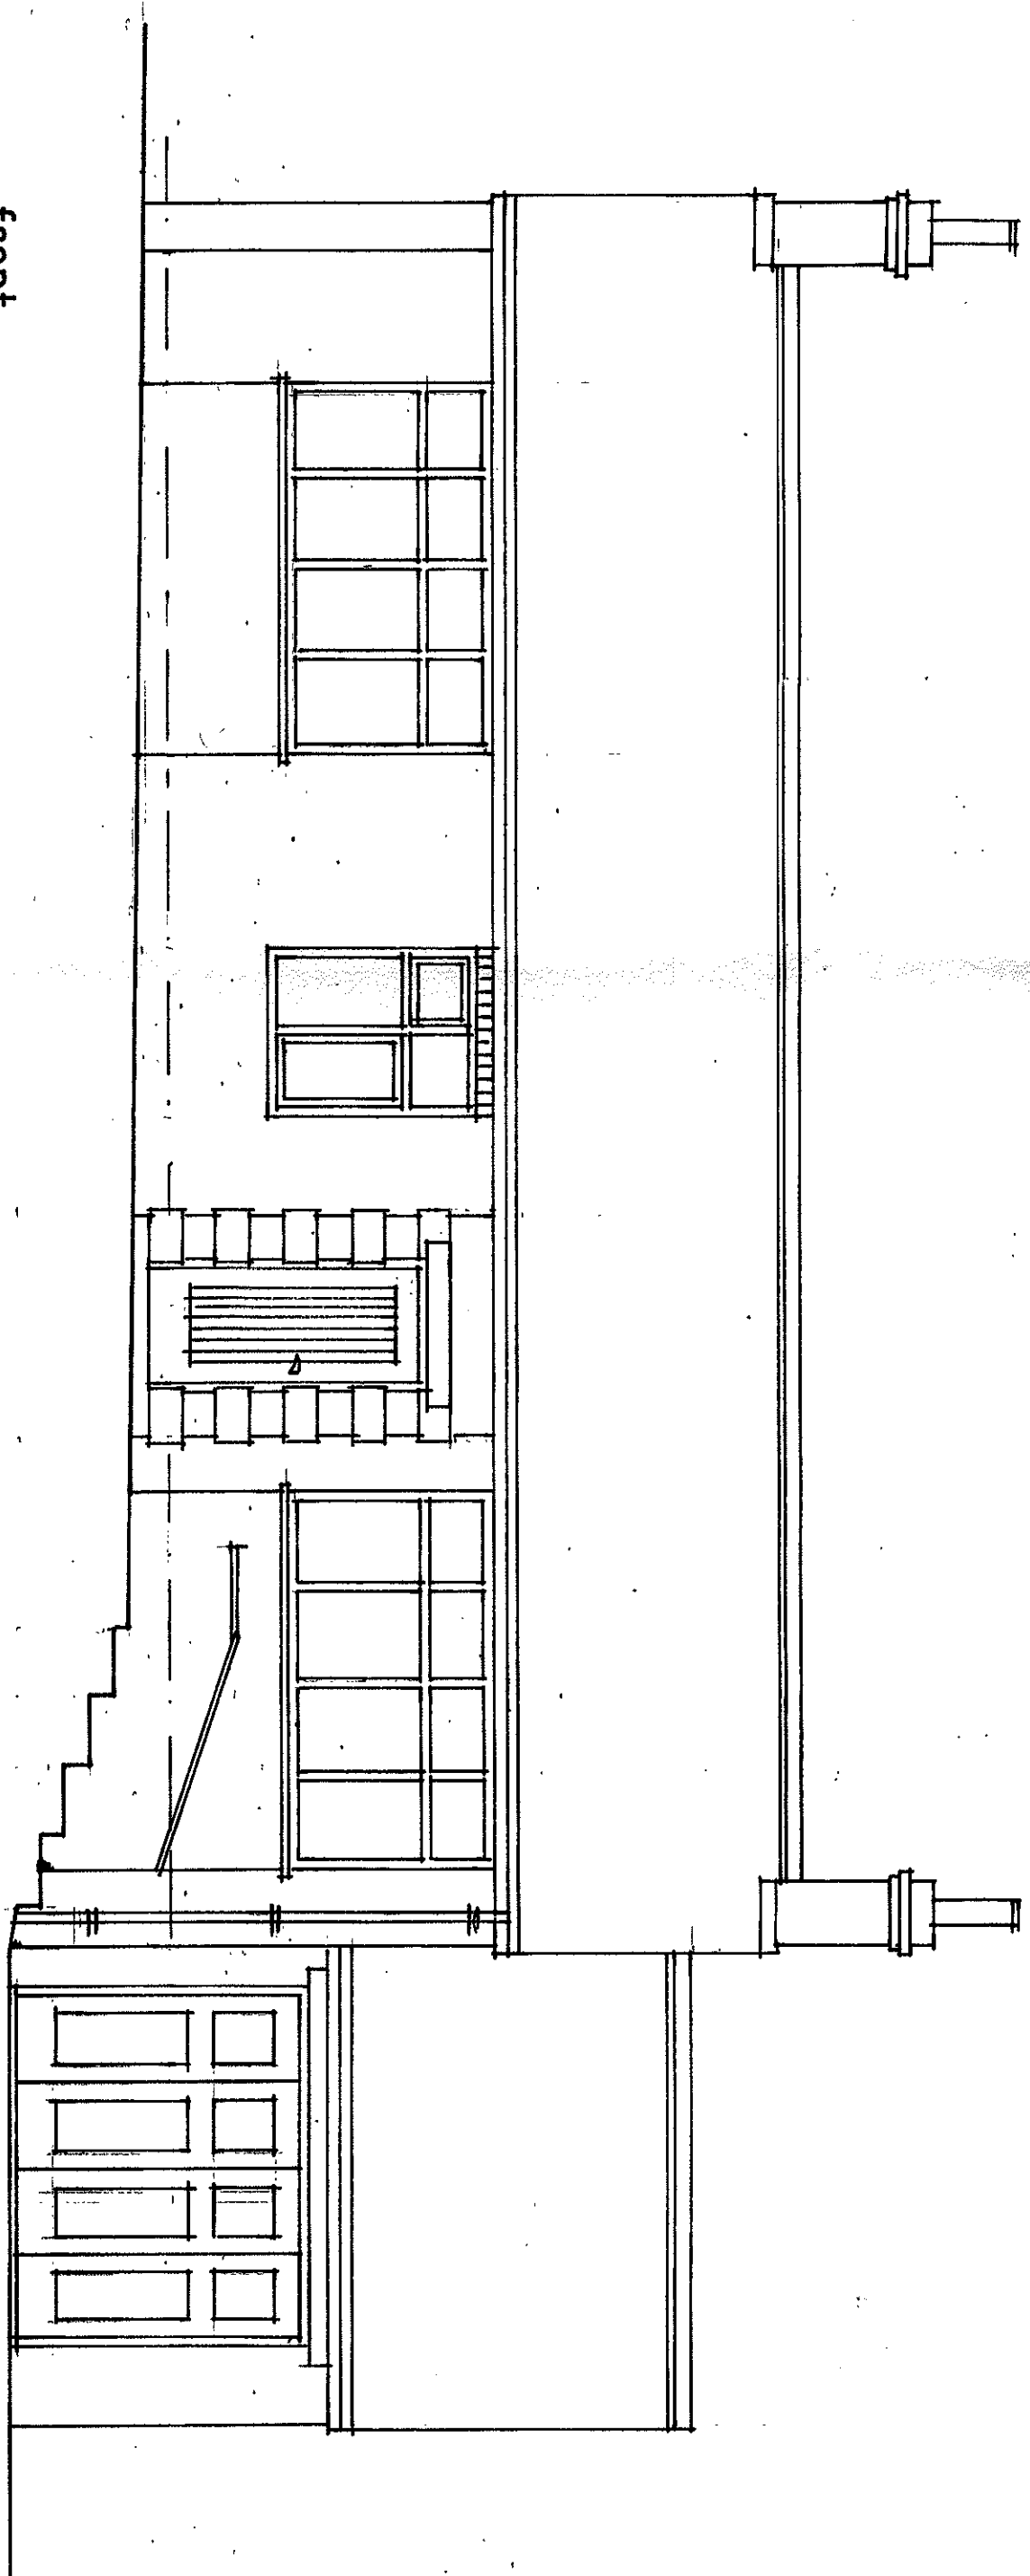

front

SHERWOOD
YORK LANE LANGHO BLACKBURN
LANCASHIRE BB6 8 DW
EXISTING LAYOUT
scale 1:50 + 1:100
drawing 20:13:1027:1

320130544P