



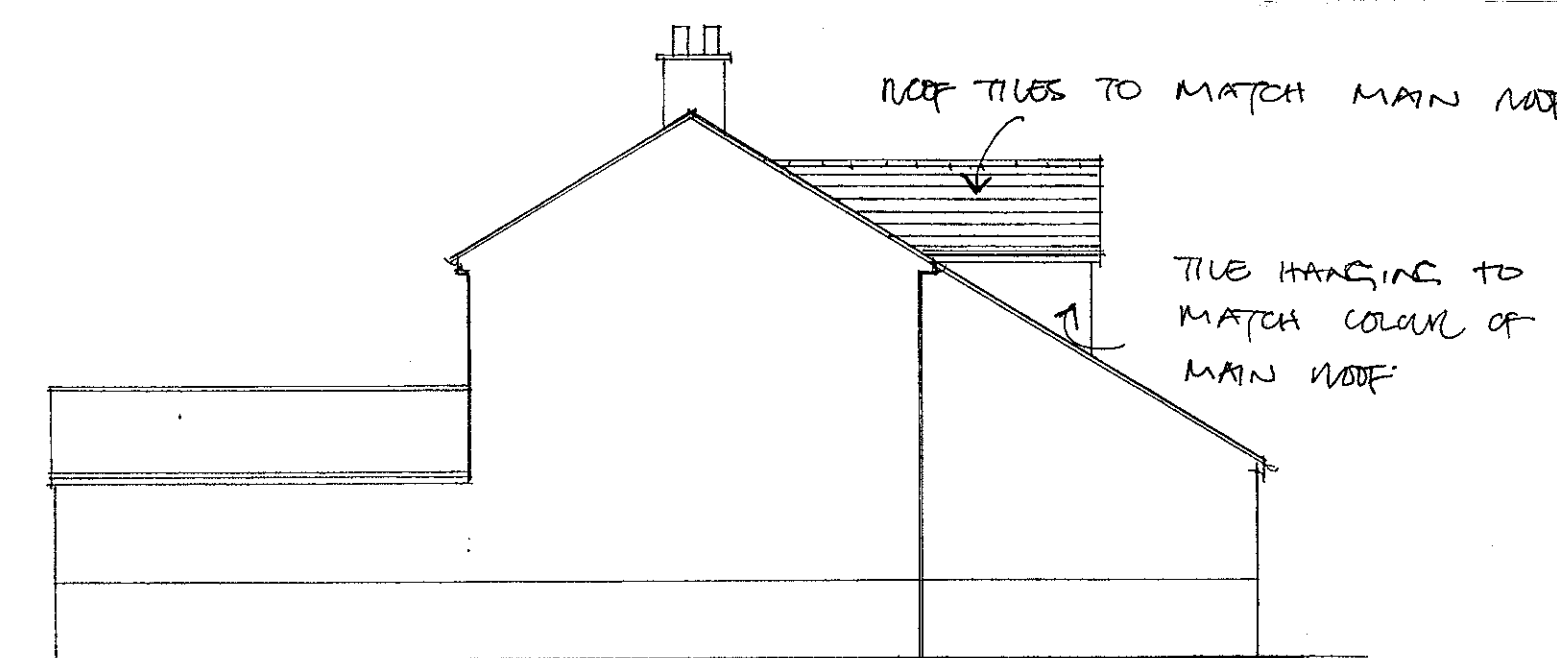


proposed side




proposed front elevation

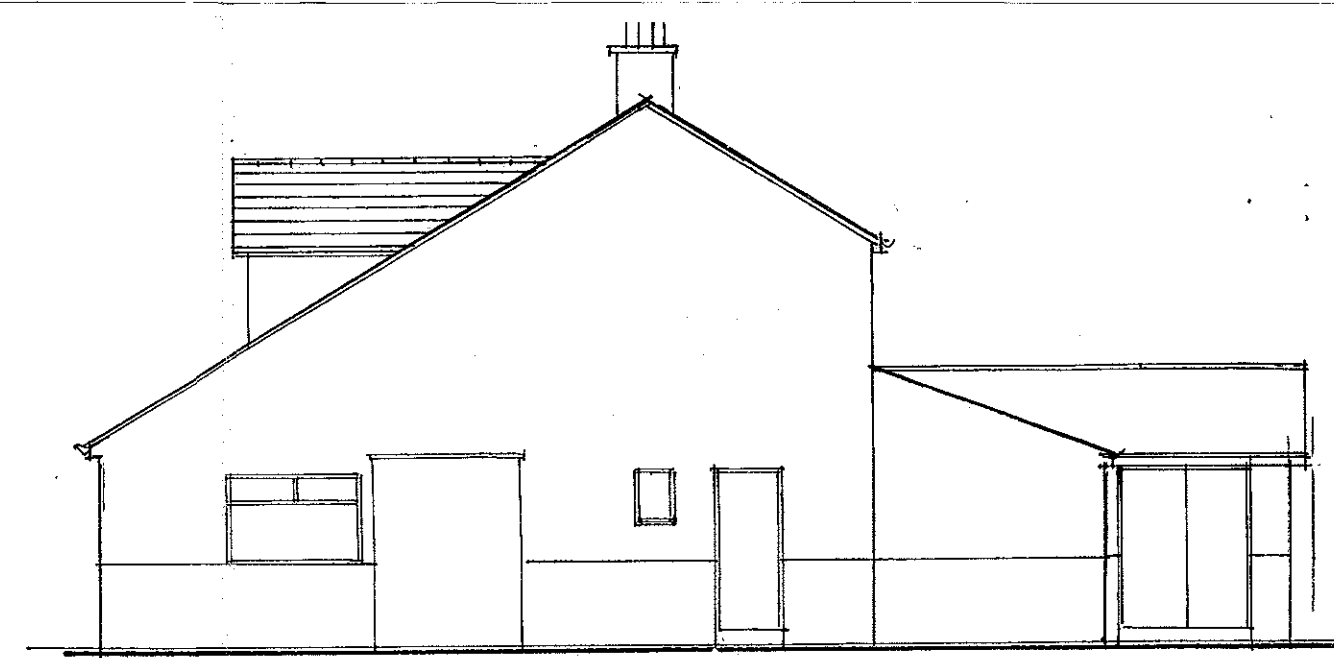


proposed side

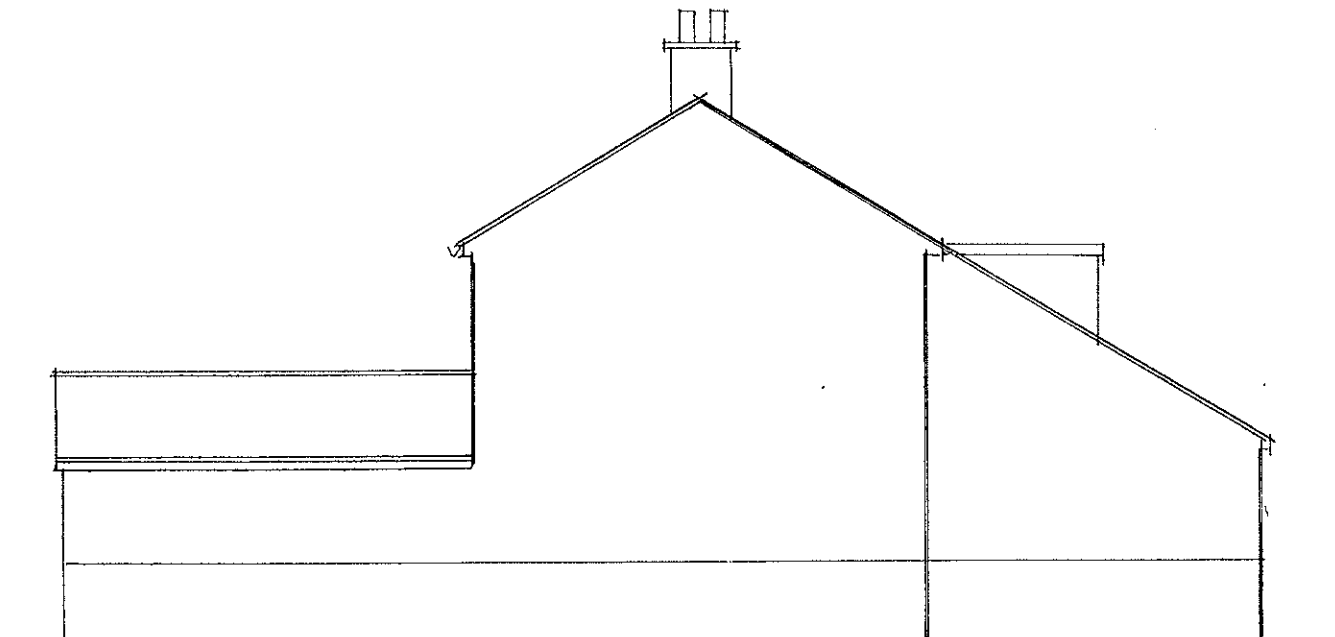

existing side

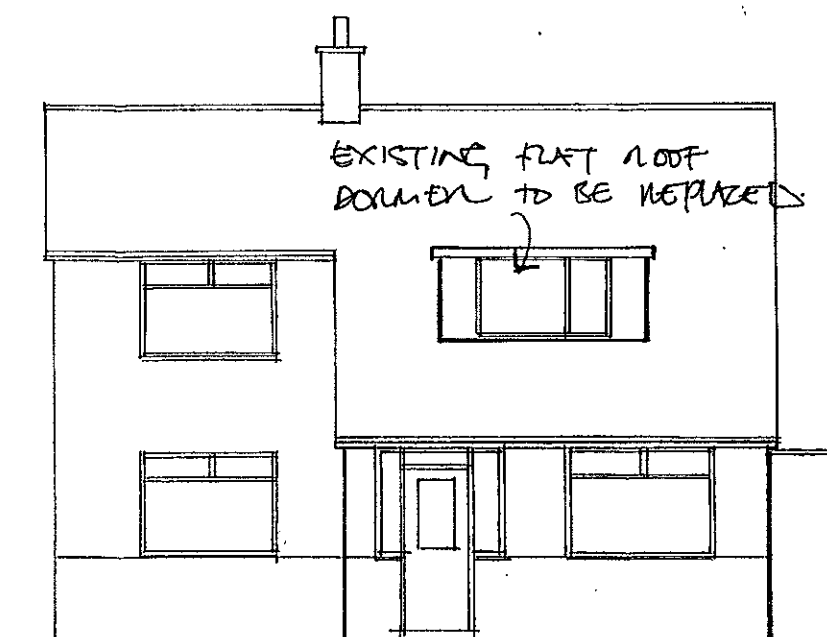


existing front elevation

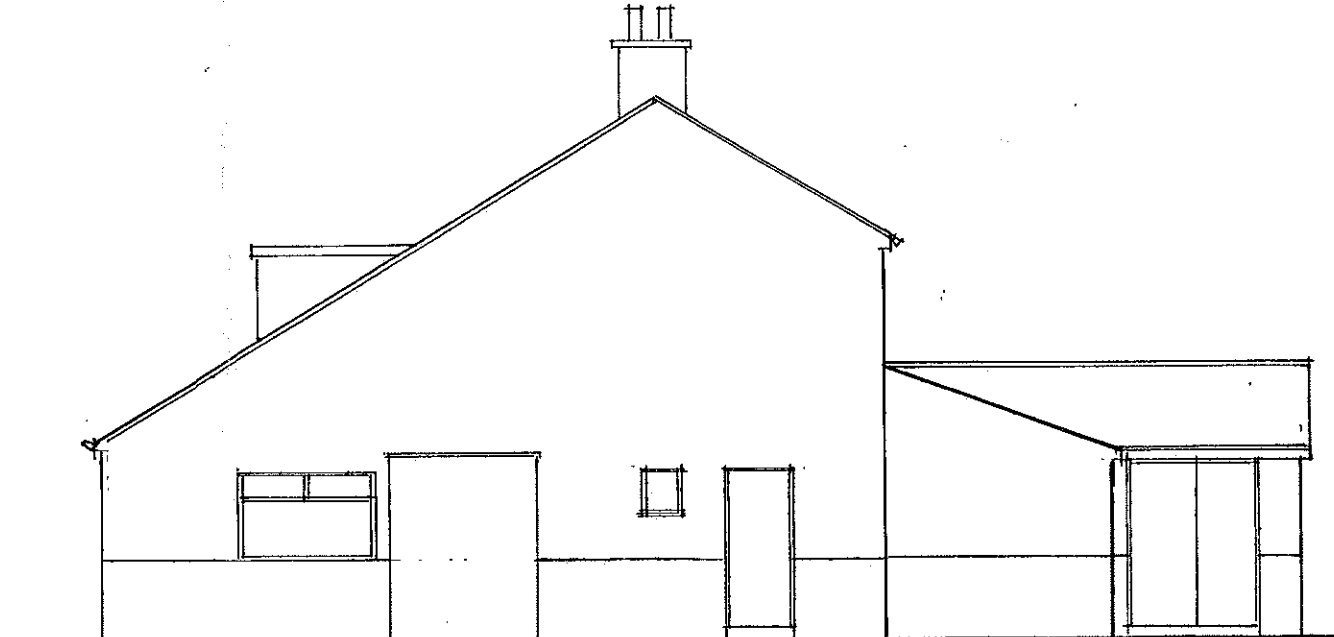


existing side

0 1 2 3 4 5 6
SCALE IN METRES @ 1:100

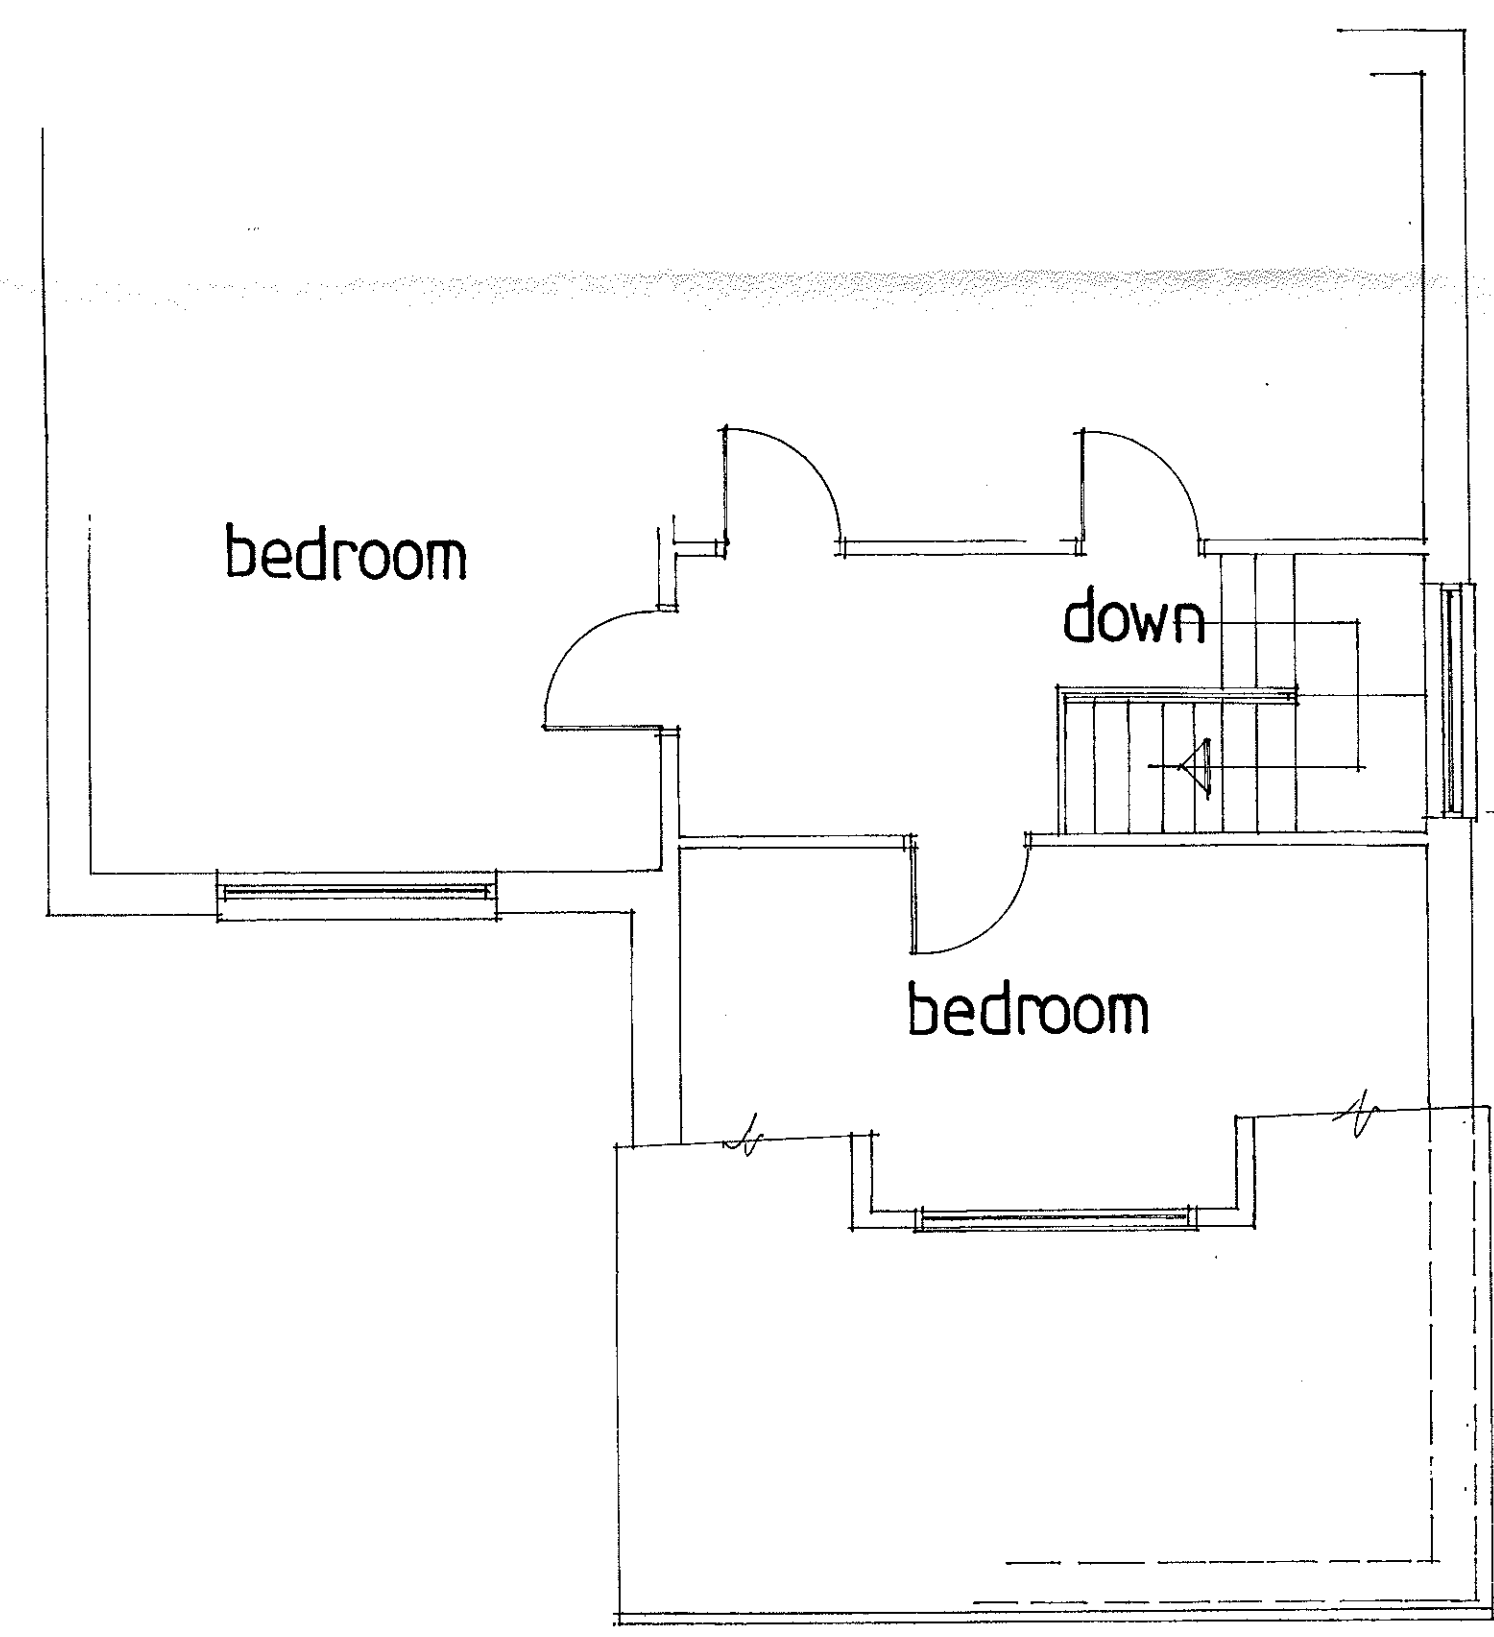


EXISTING FIRST FLOOR PLAN

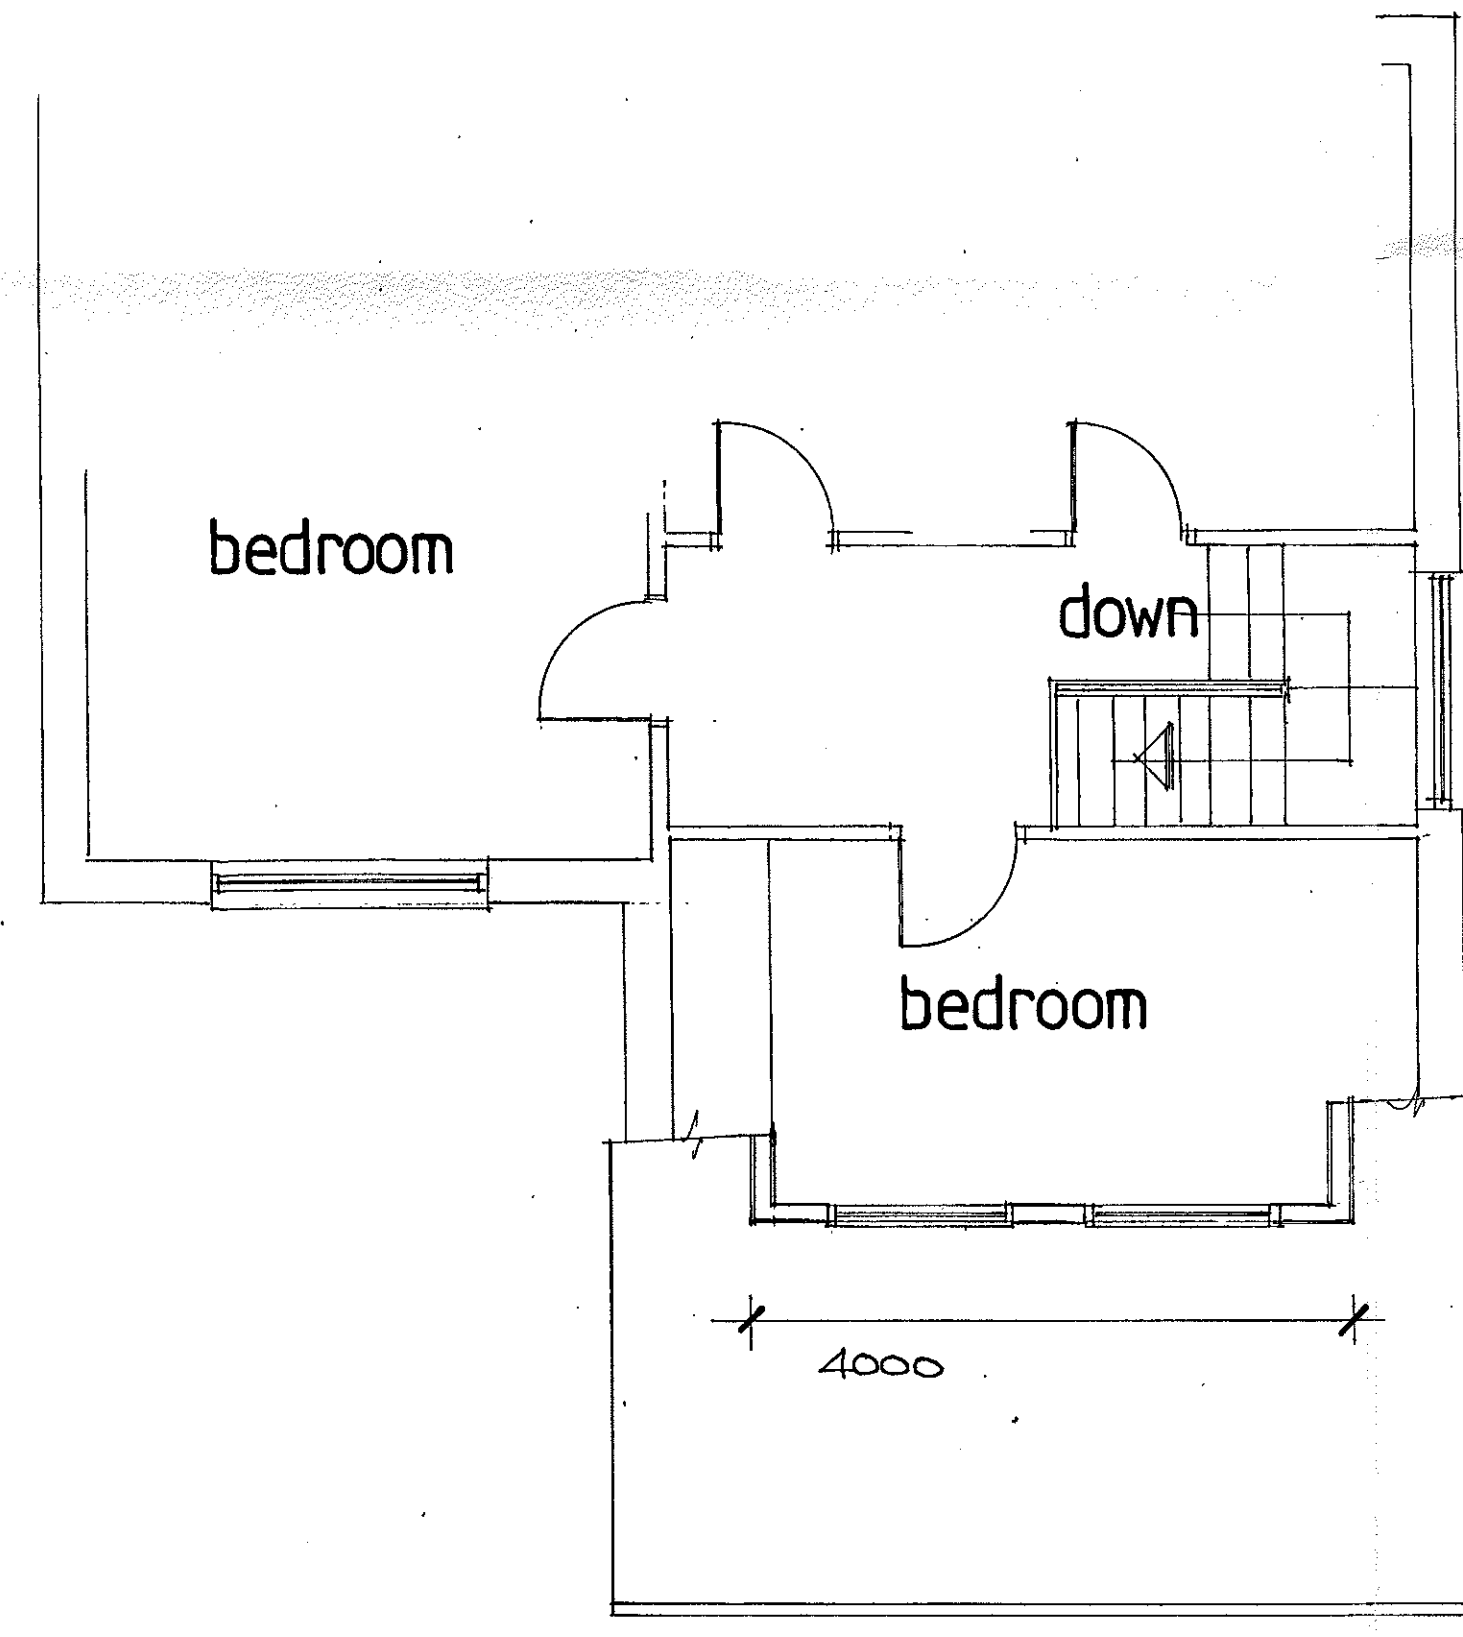


PROPOSED FIRST FLOOR PLAN

0 1 2 3 4 5 6
SCALE IN METRES @ 1:50

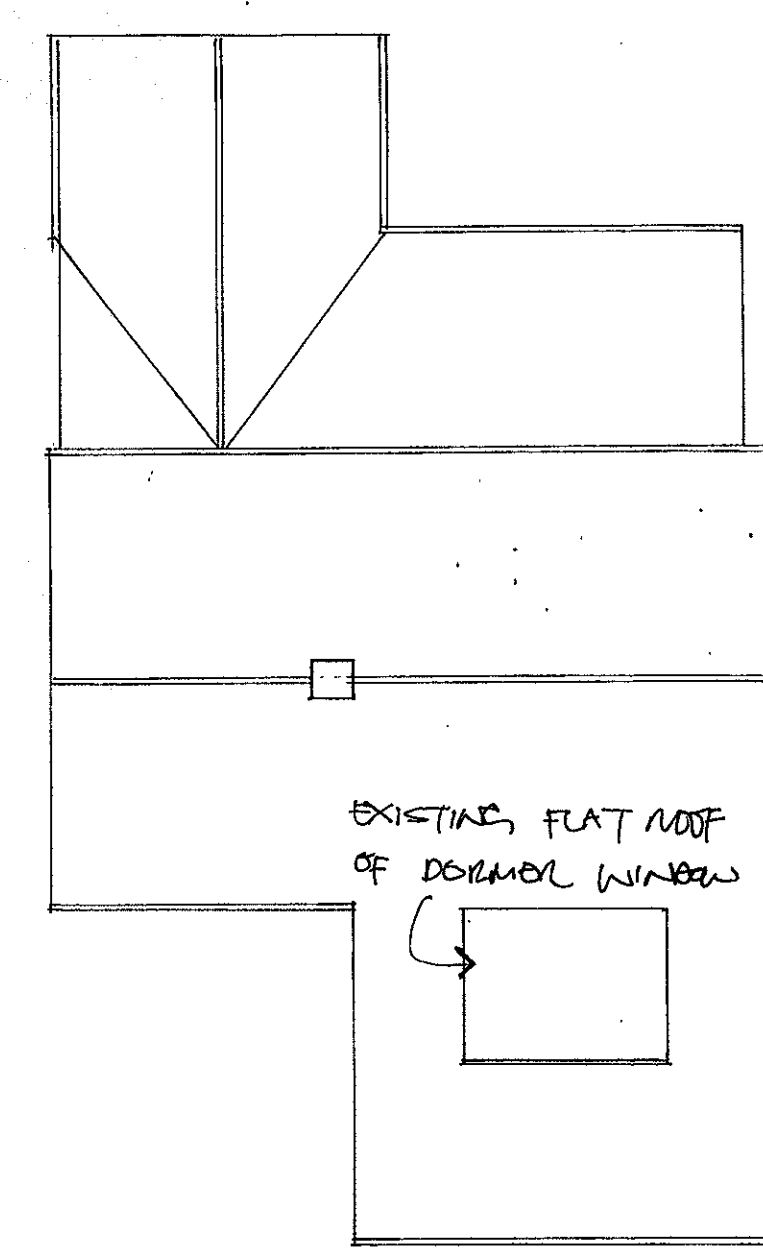

existing roof plan

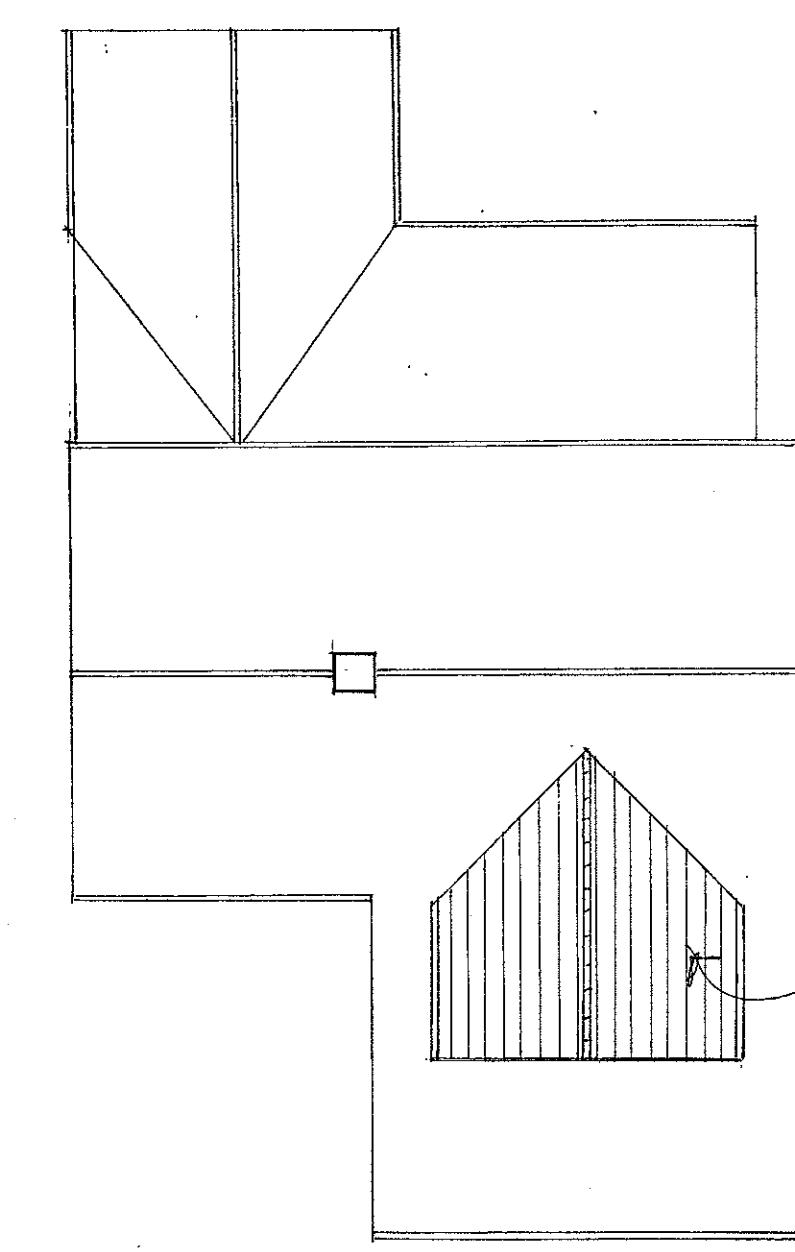

proposed roof plan

320130547P

DRAWN BY - PETER J. HOLGATE.