





320130571P

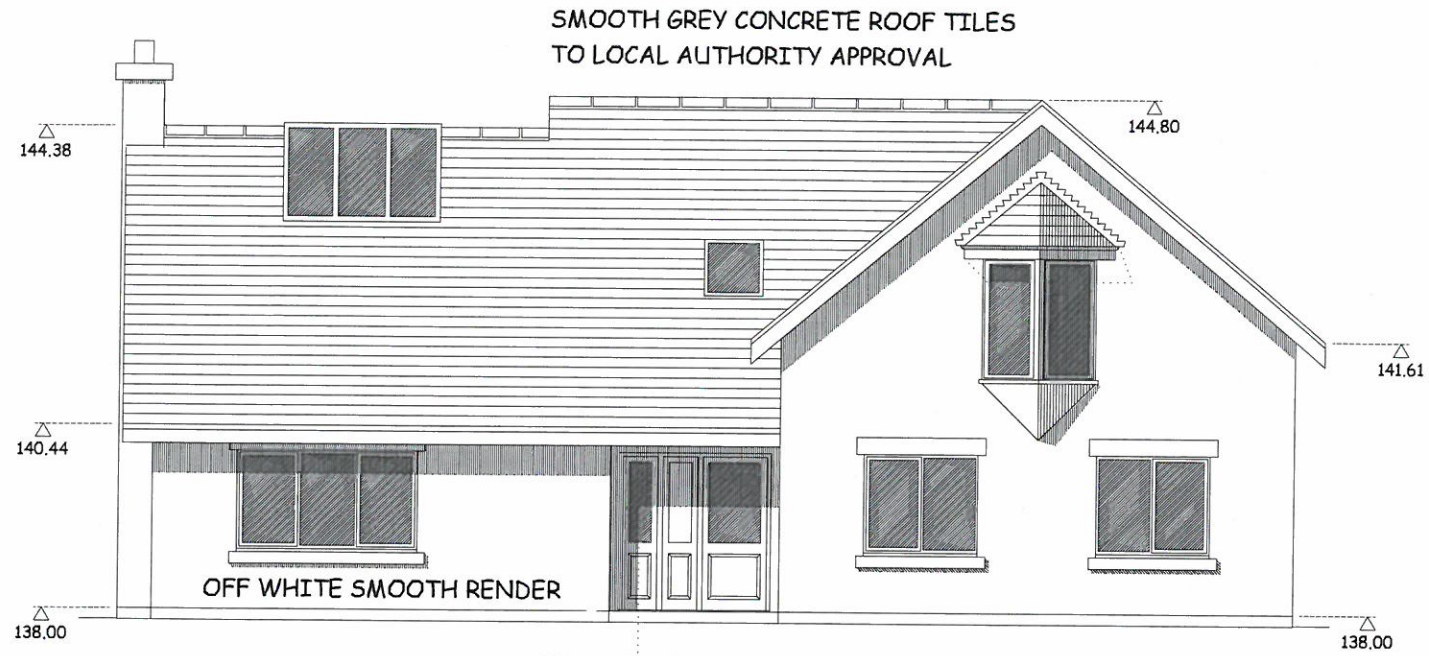

FRONT ELEVATION


CHARCOAL GREY JOINERY TO LOCAL AUTHORITY APPROVAL

ARTSTONE OR CONCRETE WINDOW LINTELS AND CILLS TO LOCAL AUTHORITY APPROVAL

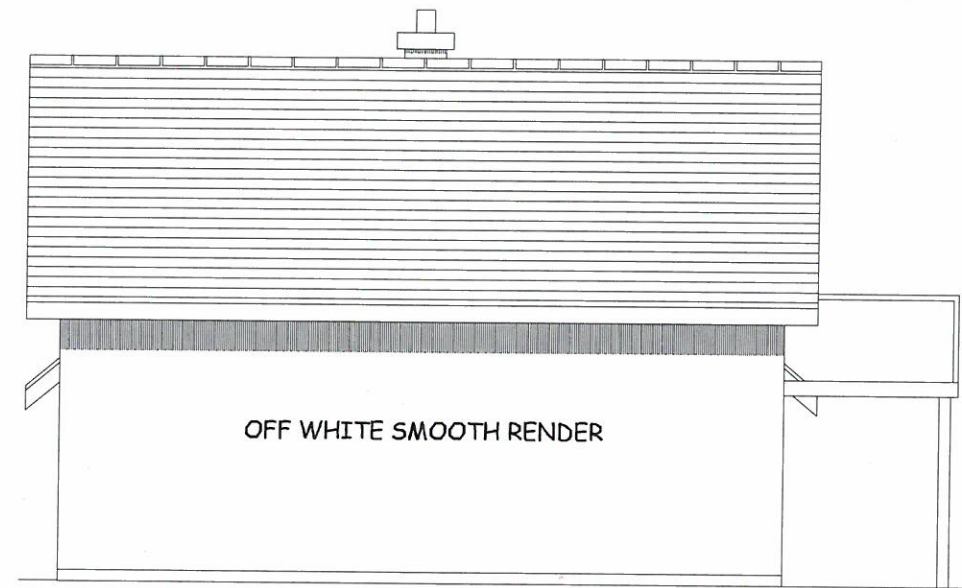


SIDE ELEVATION

AMENDED PLANS RECEIVED  
 DATE 08/08/13

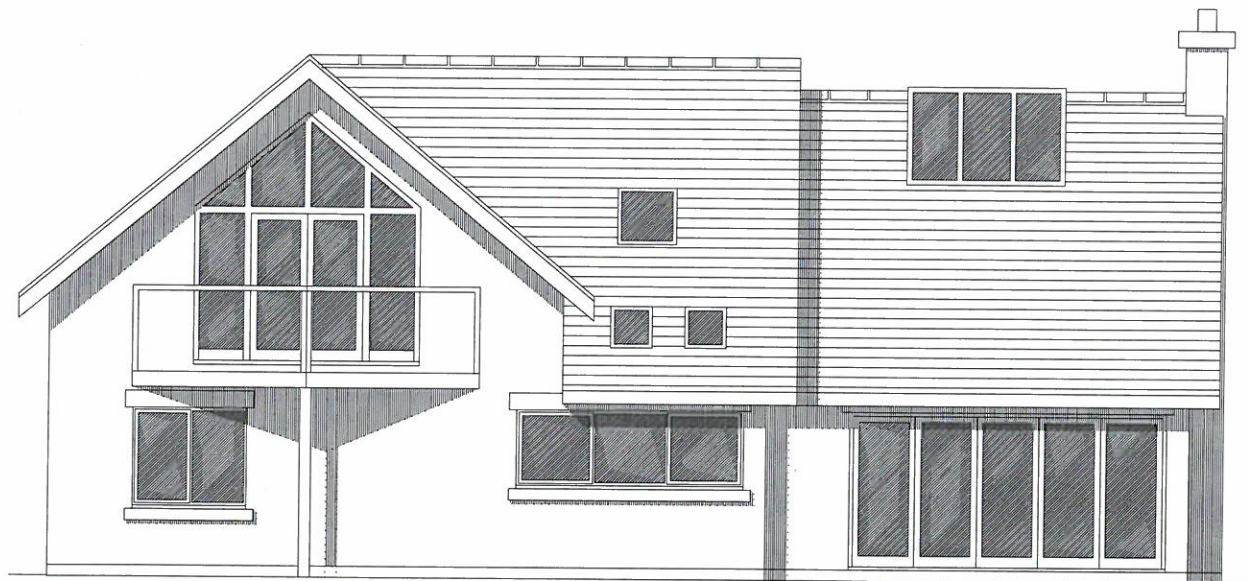

REAR ELEVATION

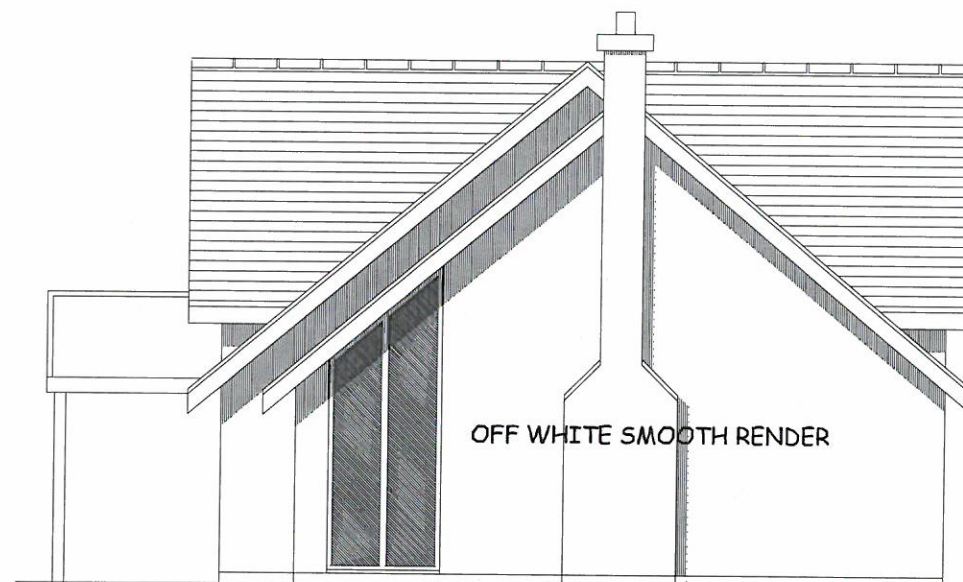

SIDE ELEVATION



**GUARDIAN HOMES**

These drawings are copyright of Guardian Homes and must not be reproduced, photocopied, disclosed or passed to a third party without written permission

Client : JANET SEED

Site : PLOT 1 BROAD MEADOW CHIPPING


Drawing Title : ELEVATIONS

Date : 07.08.2013 Drawn : J. C.

Scale : 1 : 100 at A3 Drg. No SK / 60 B

Do not scale use written dimensions only

3-0130571P

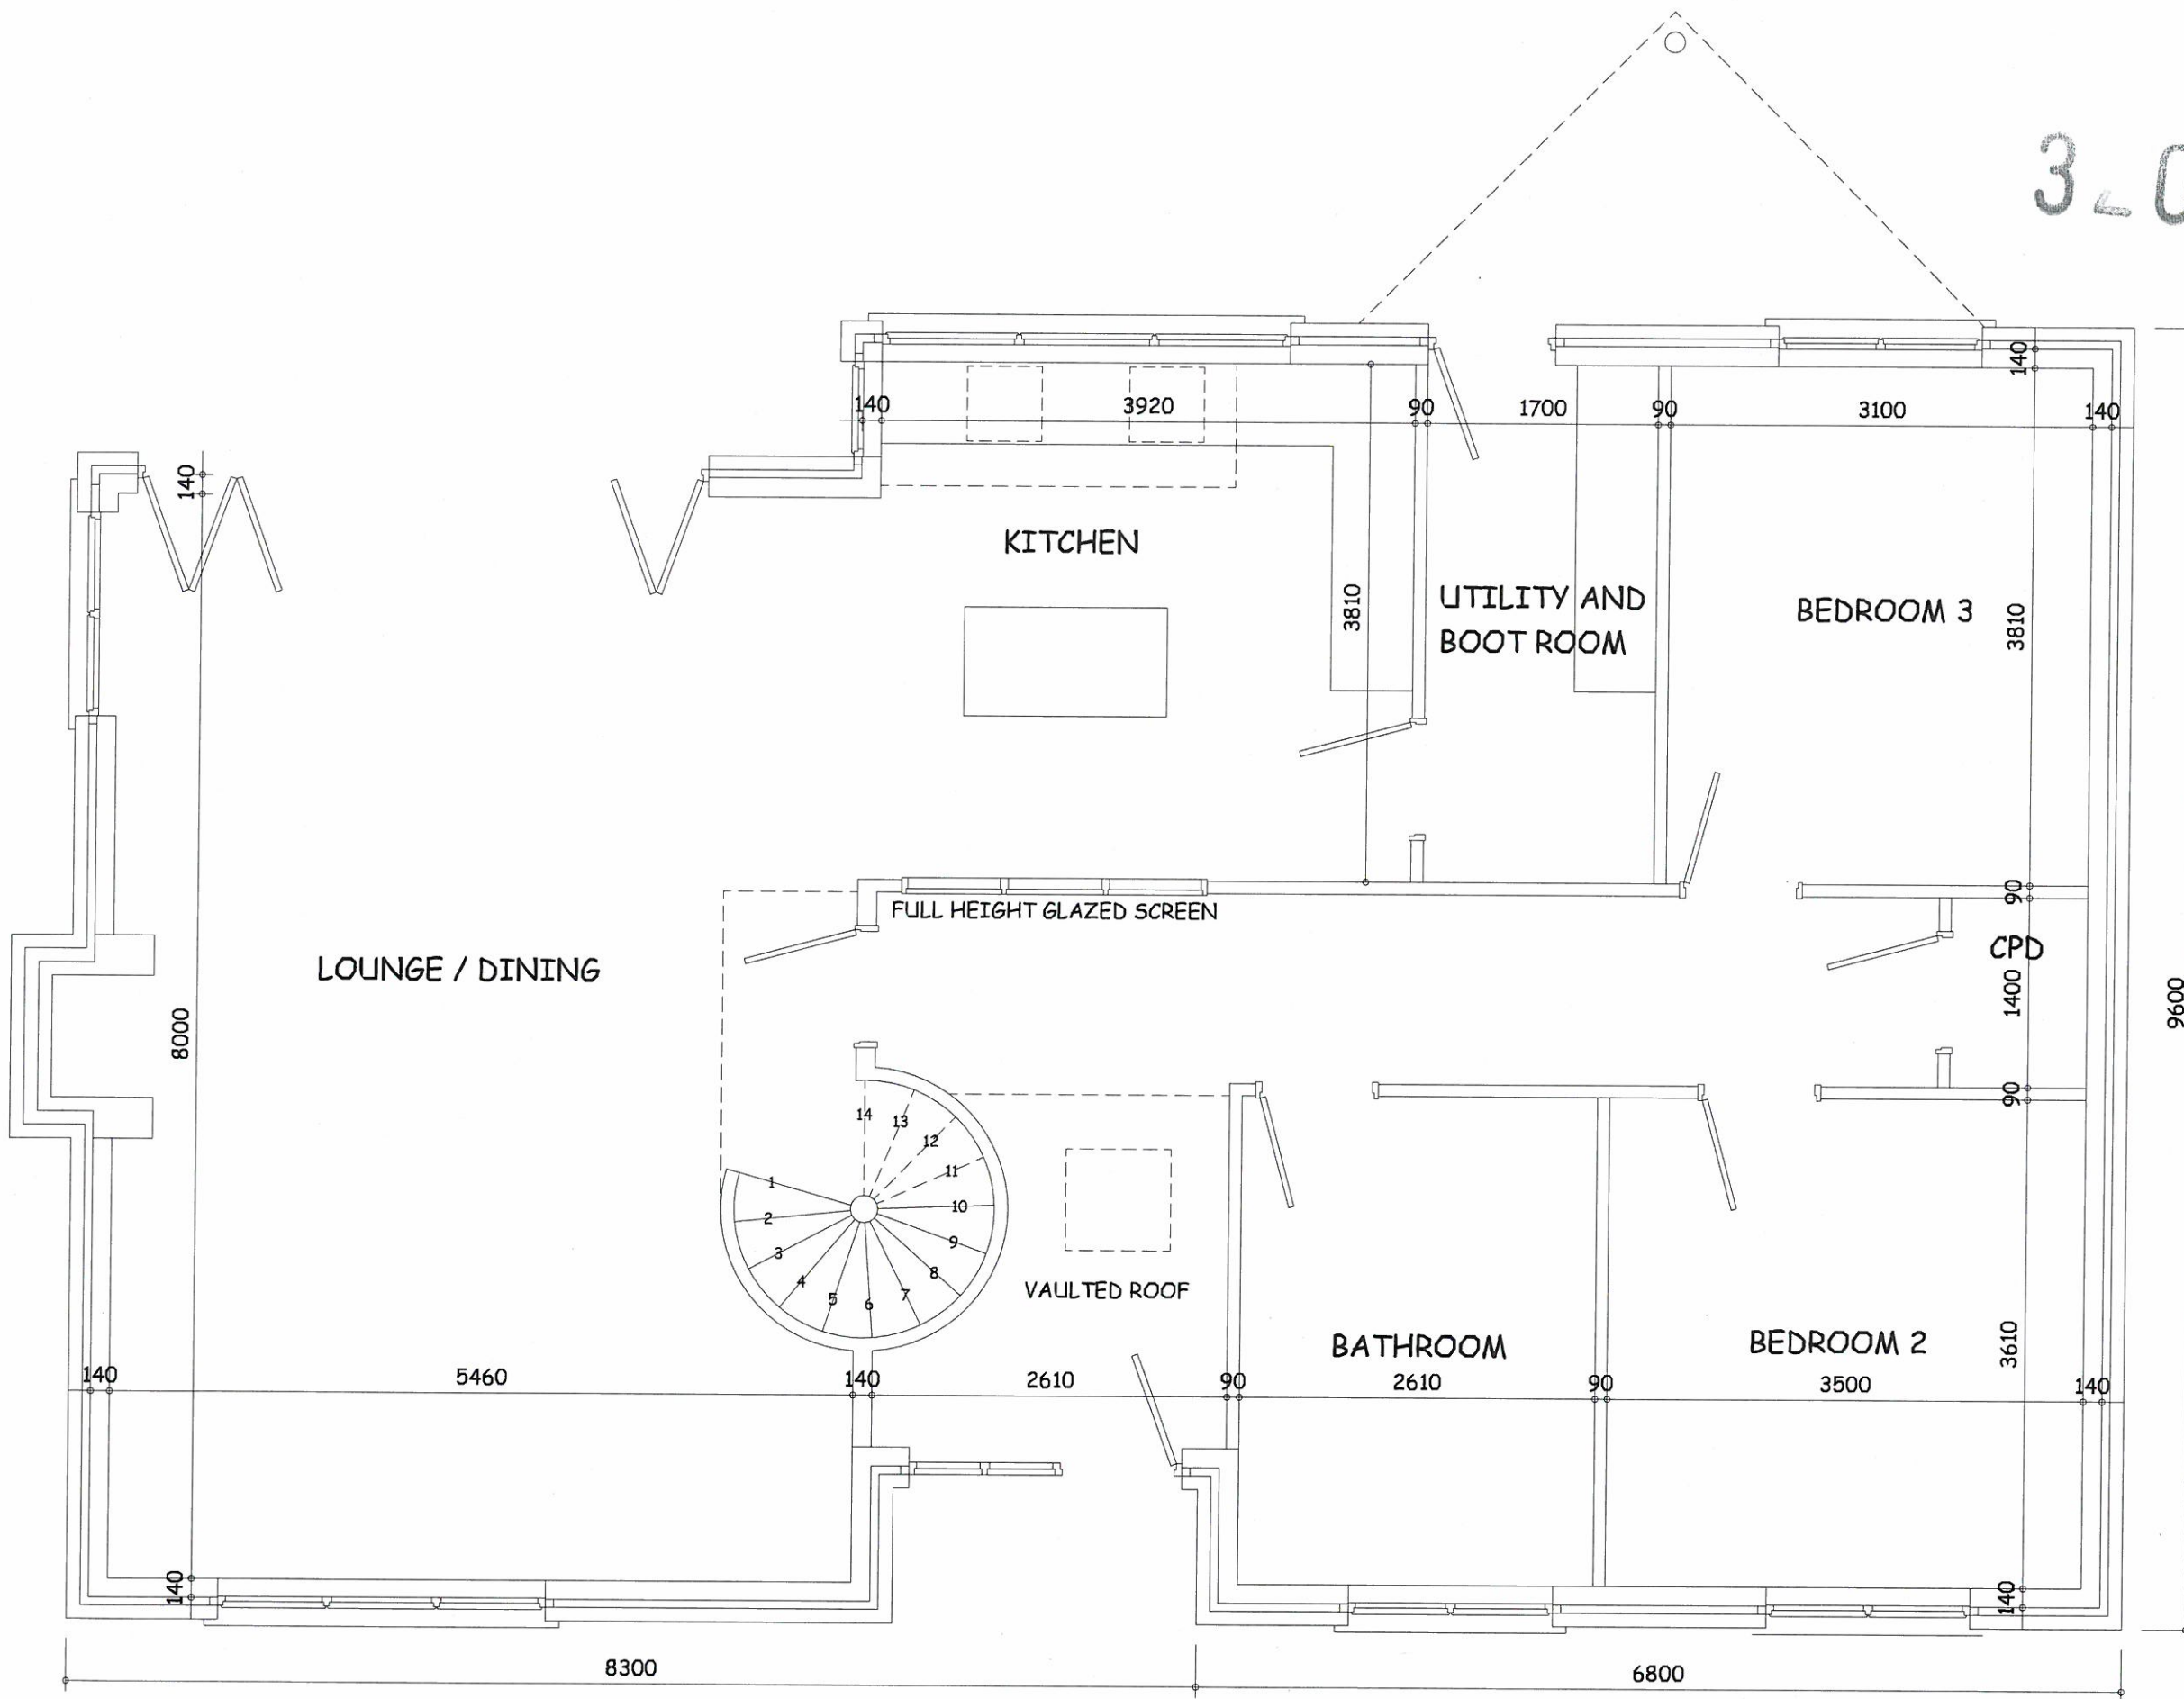

AMENDED PLANS RECEIVED  
DATE 08/08/13




**GUARDIAN HOMES**

These drawings are copyright of Guardian Homes and must not be reproduced, photocopied, disclosed or passed to a third party without written permission

Client : JANET SEED  
Site : PLOT 1 BROAD MEADOW CHIPPING  
Drawing Title : GROUND FLOOR LAYOUT  
Date : 07.08.2013 Drawn : J. C.  
Scale : 1 : 50 at A3 Drg. No SK / 61 A  
Do not scale use written dimensions only

320130571P



AMENDED PLANS RECEIVED  
DATE 08/08/13

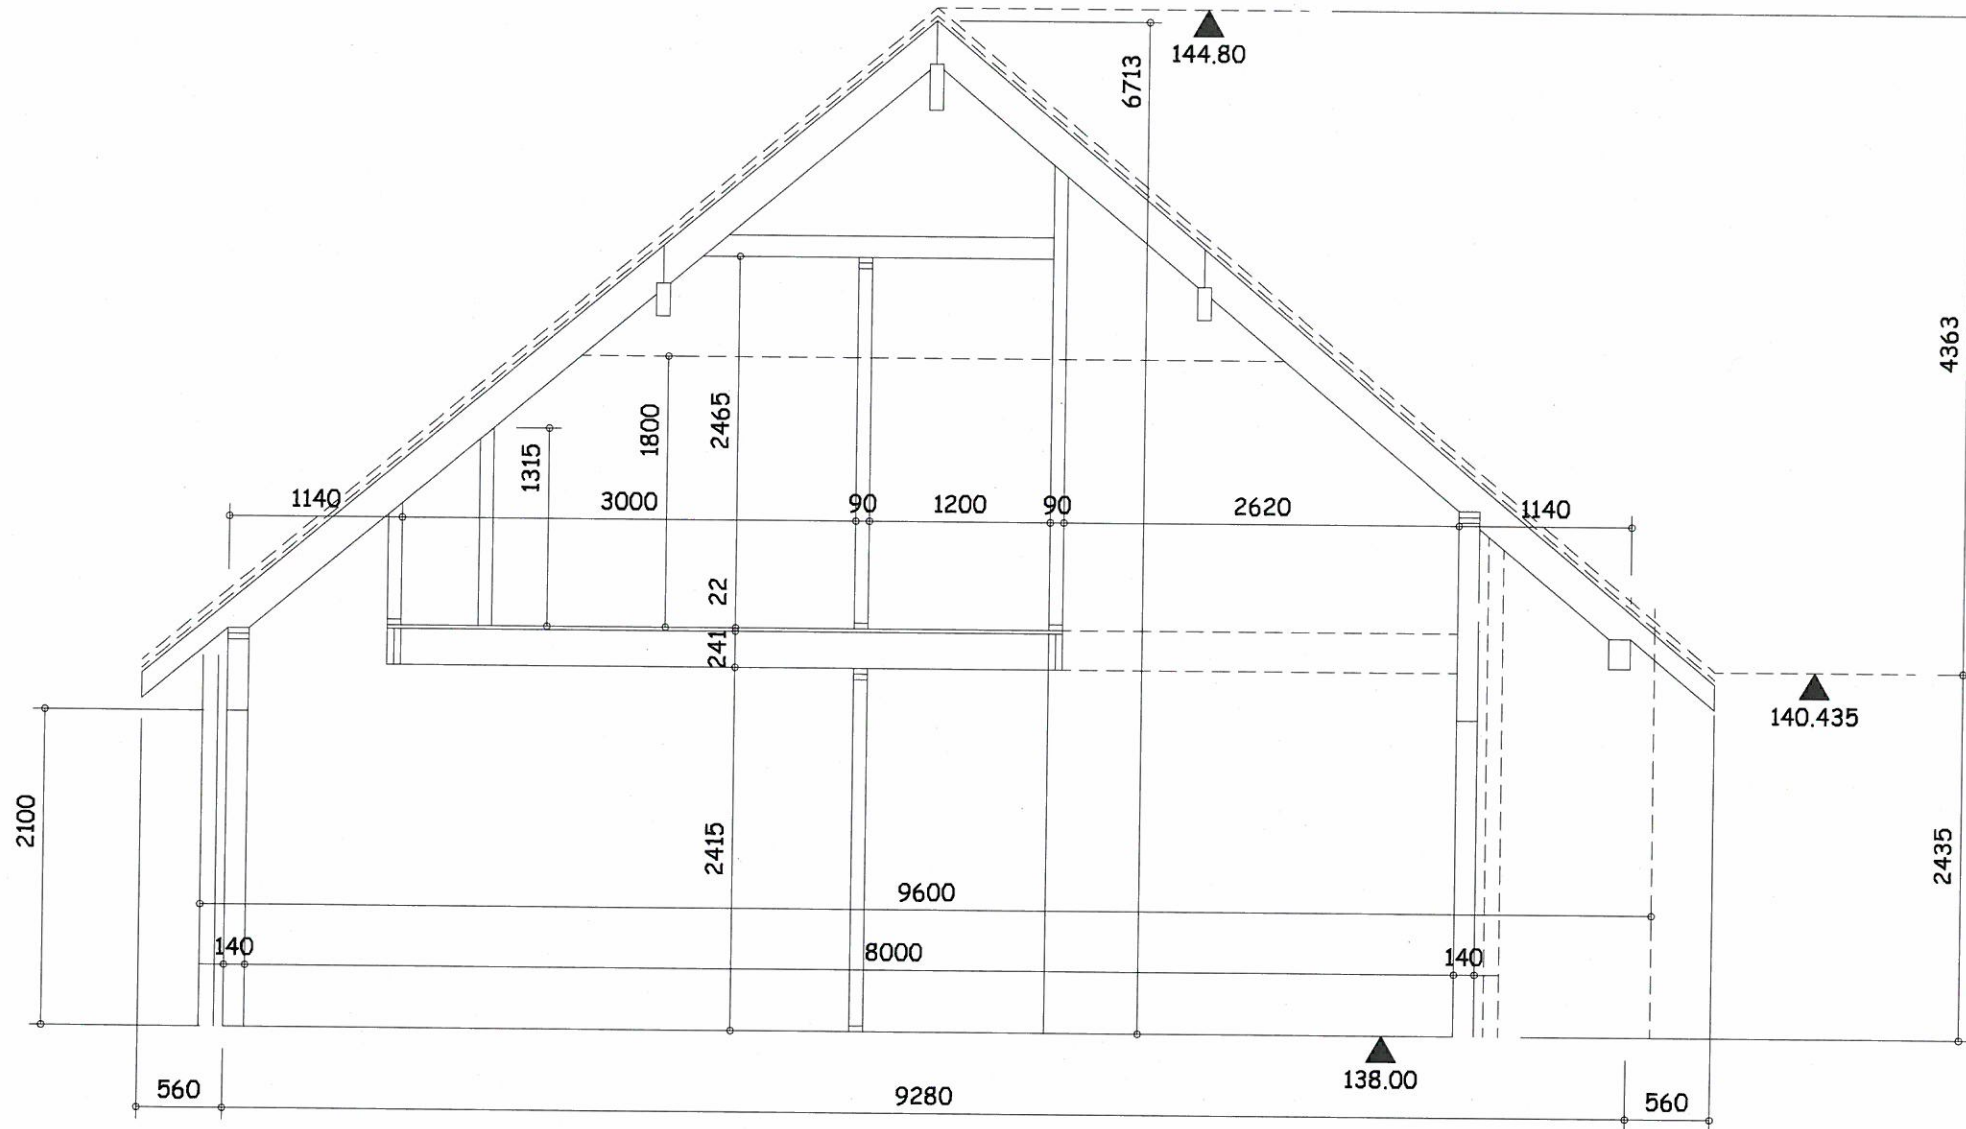

TYPICAL SECTIONS 1

320130571

AMENDED PLANS RECEIVED  
DATE 08/08/13

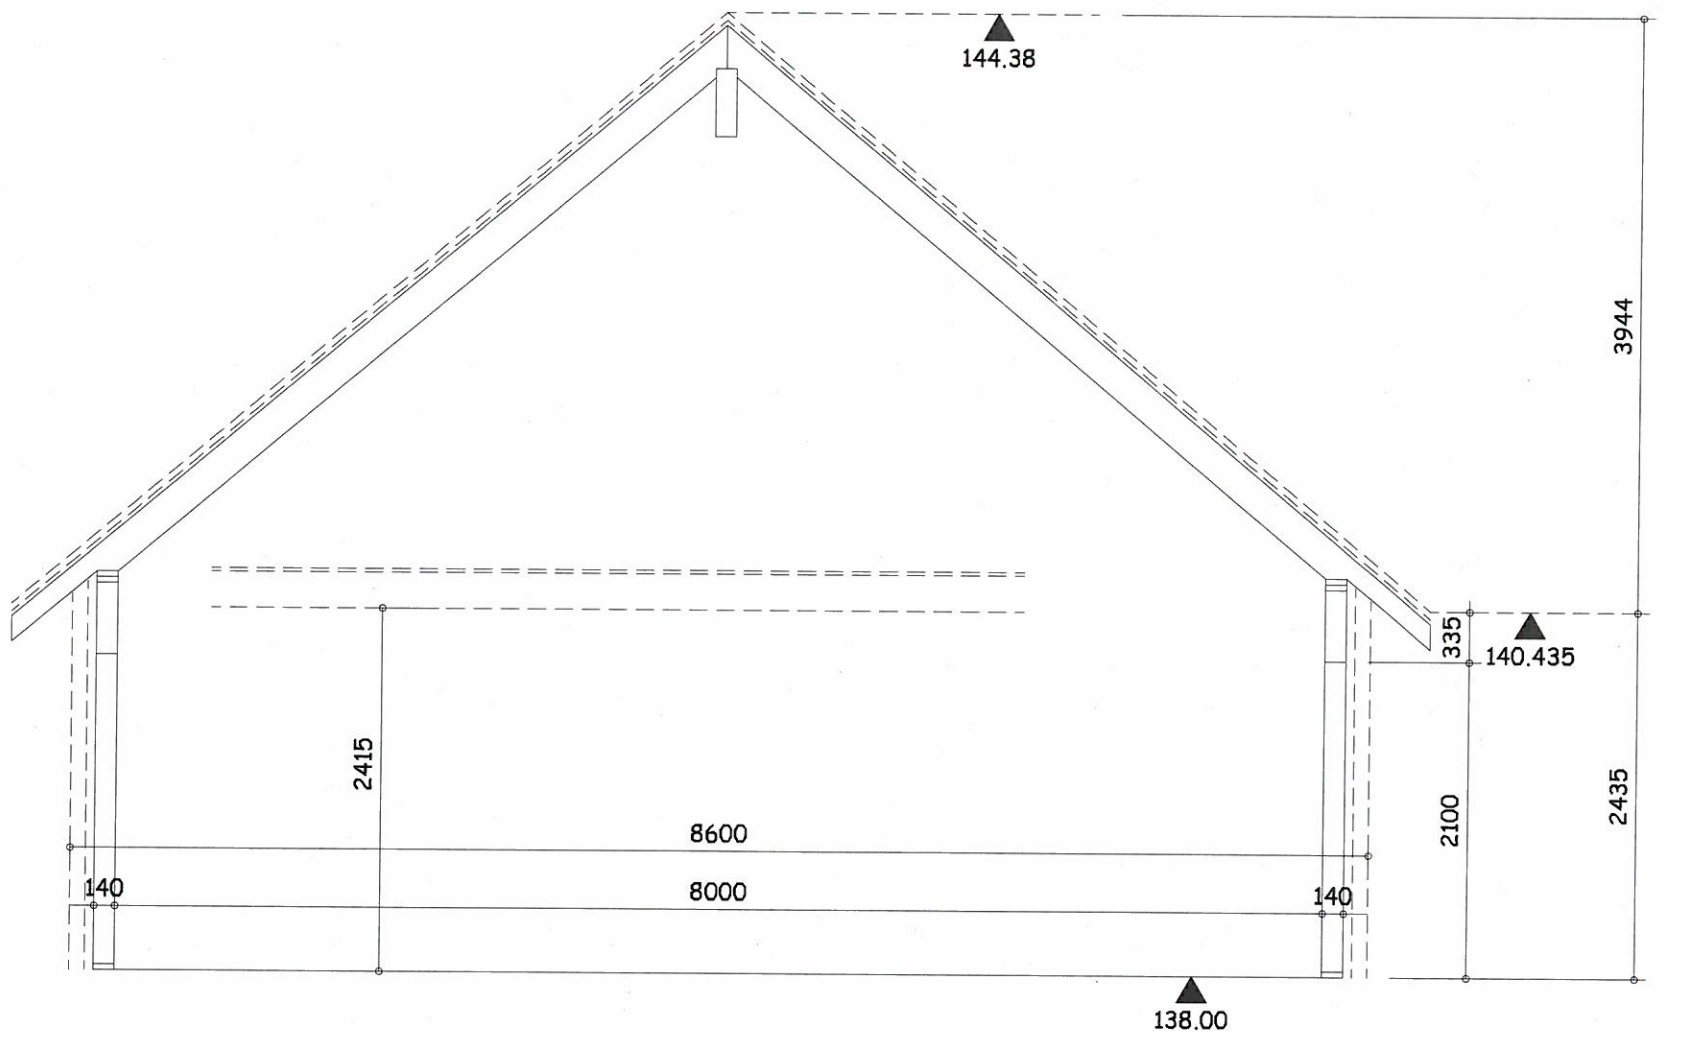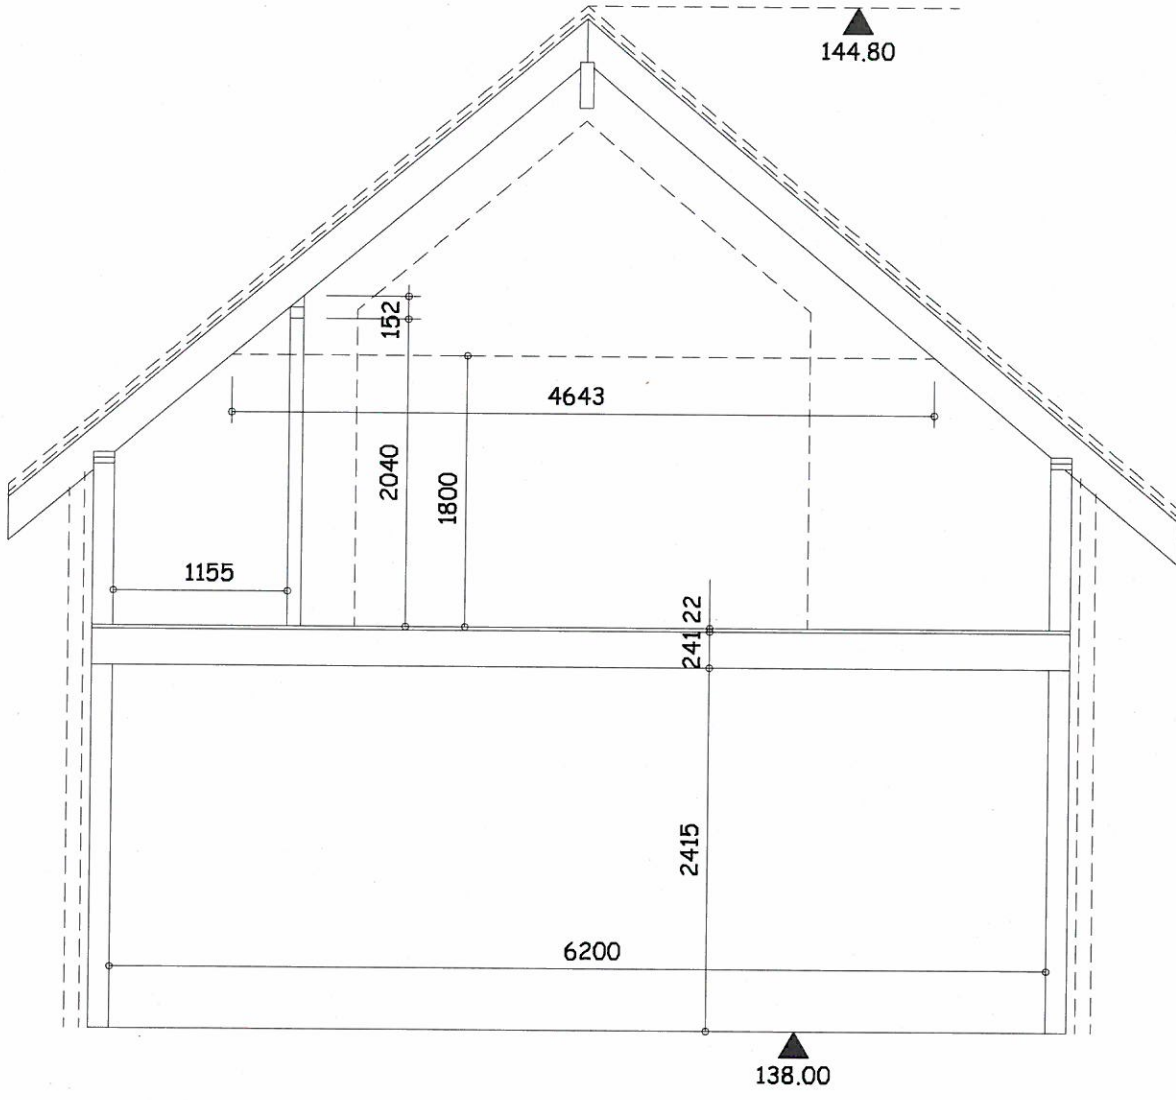

TYPICAL SECTIONS 2