


Existing Site Plan - 1:200

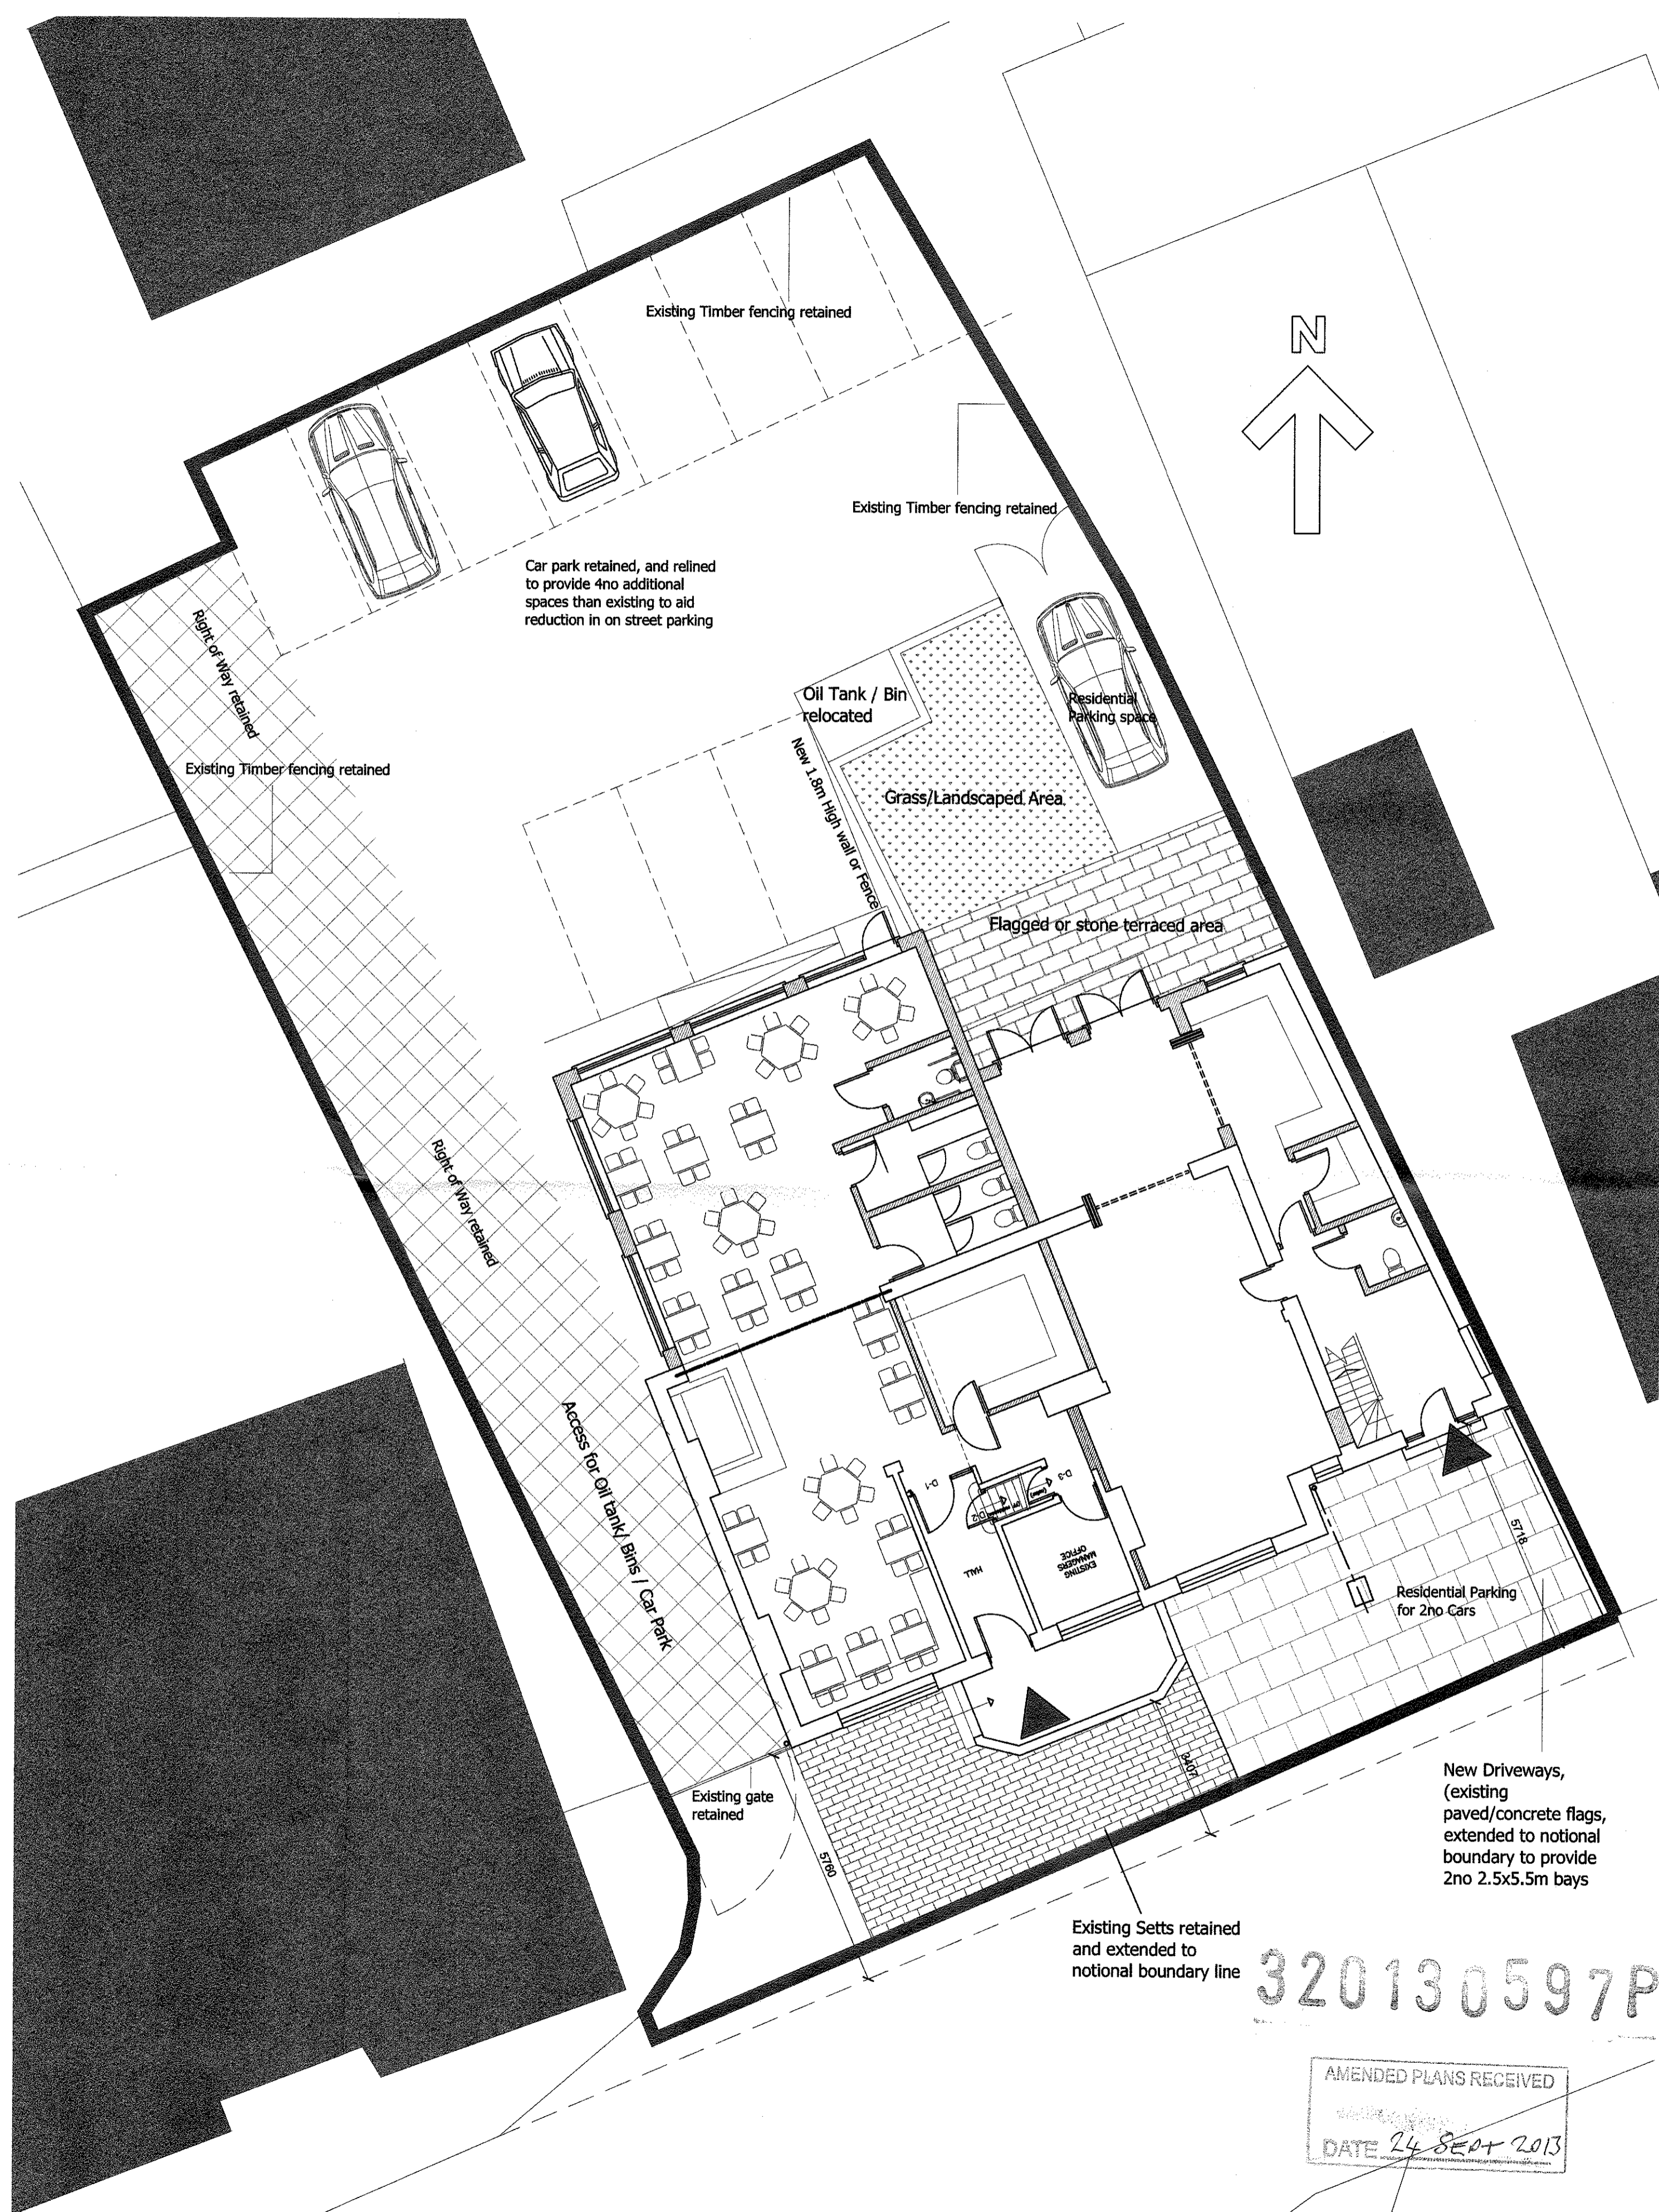

Proposed Site Plan - 1:100

General Notes

The use of this data by the recipient acts as an agreement of the following statements:
Do not use this data if you do not agree with any of the following statements:
All drawings are based on the information supplied by their profile and as such their accuracy cannot be guaranteed.
All features are approximate and subject to clarification by a detailed topographical survey.
Stationary service areas and confirmation of the legal boundaries.
The contents of this drawing should be viewed in DWG or PDF format not DWF or other formats.
Do not scale the drawing. Use figured dimensions in all cases. Check all dimensions on site.
Report any discrepancies in writing to ADS Architectural before proceeding.
Copyright of ADS Architectural

No.	Revision/Issue	Date

2 Silverton Court
Northumberland Business Park
Cramlington
NE33 7TY
0191 2369826
info@ADSarchitectural.com
www.ADSarchitectural.com

Project Name and Address

Residential Conversion
Black Bull
Rimington Lane
Rimington

Drawing Title

Existing and Proposed Site plans

Client

Mr & Mrs Hodgson

Date

Jan 2013

Scale

1:100 @A1

Sheet

11-054 AL(00)103

Rev C