


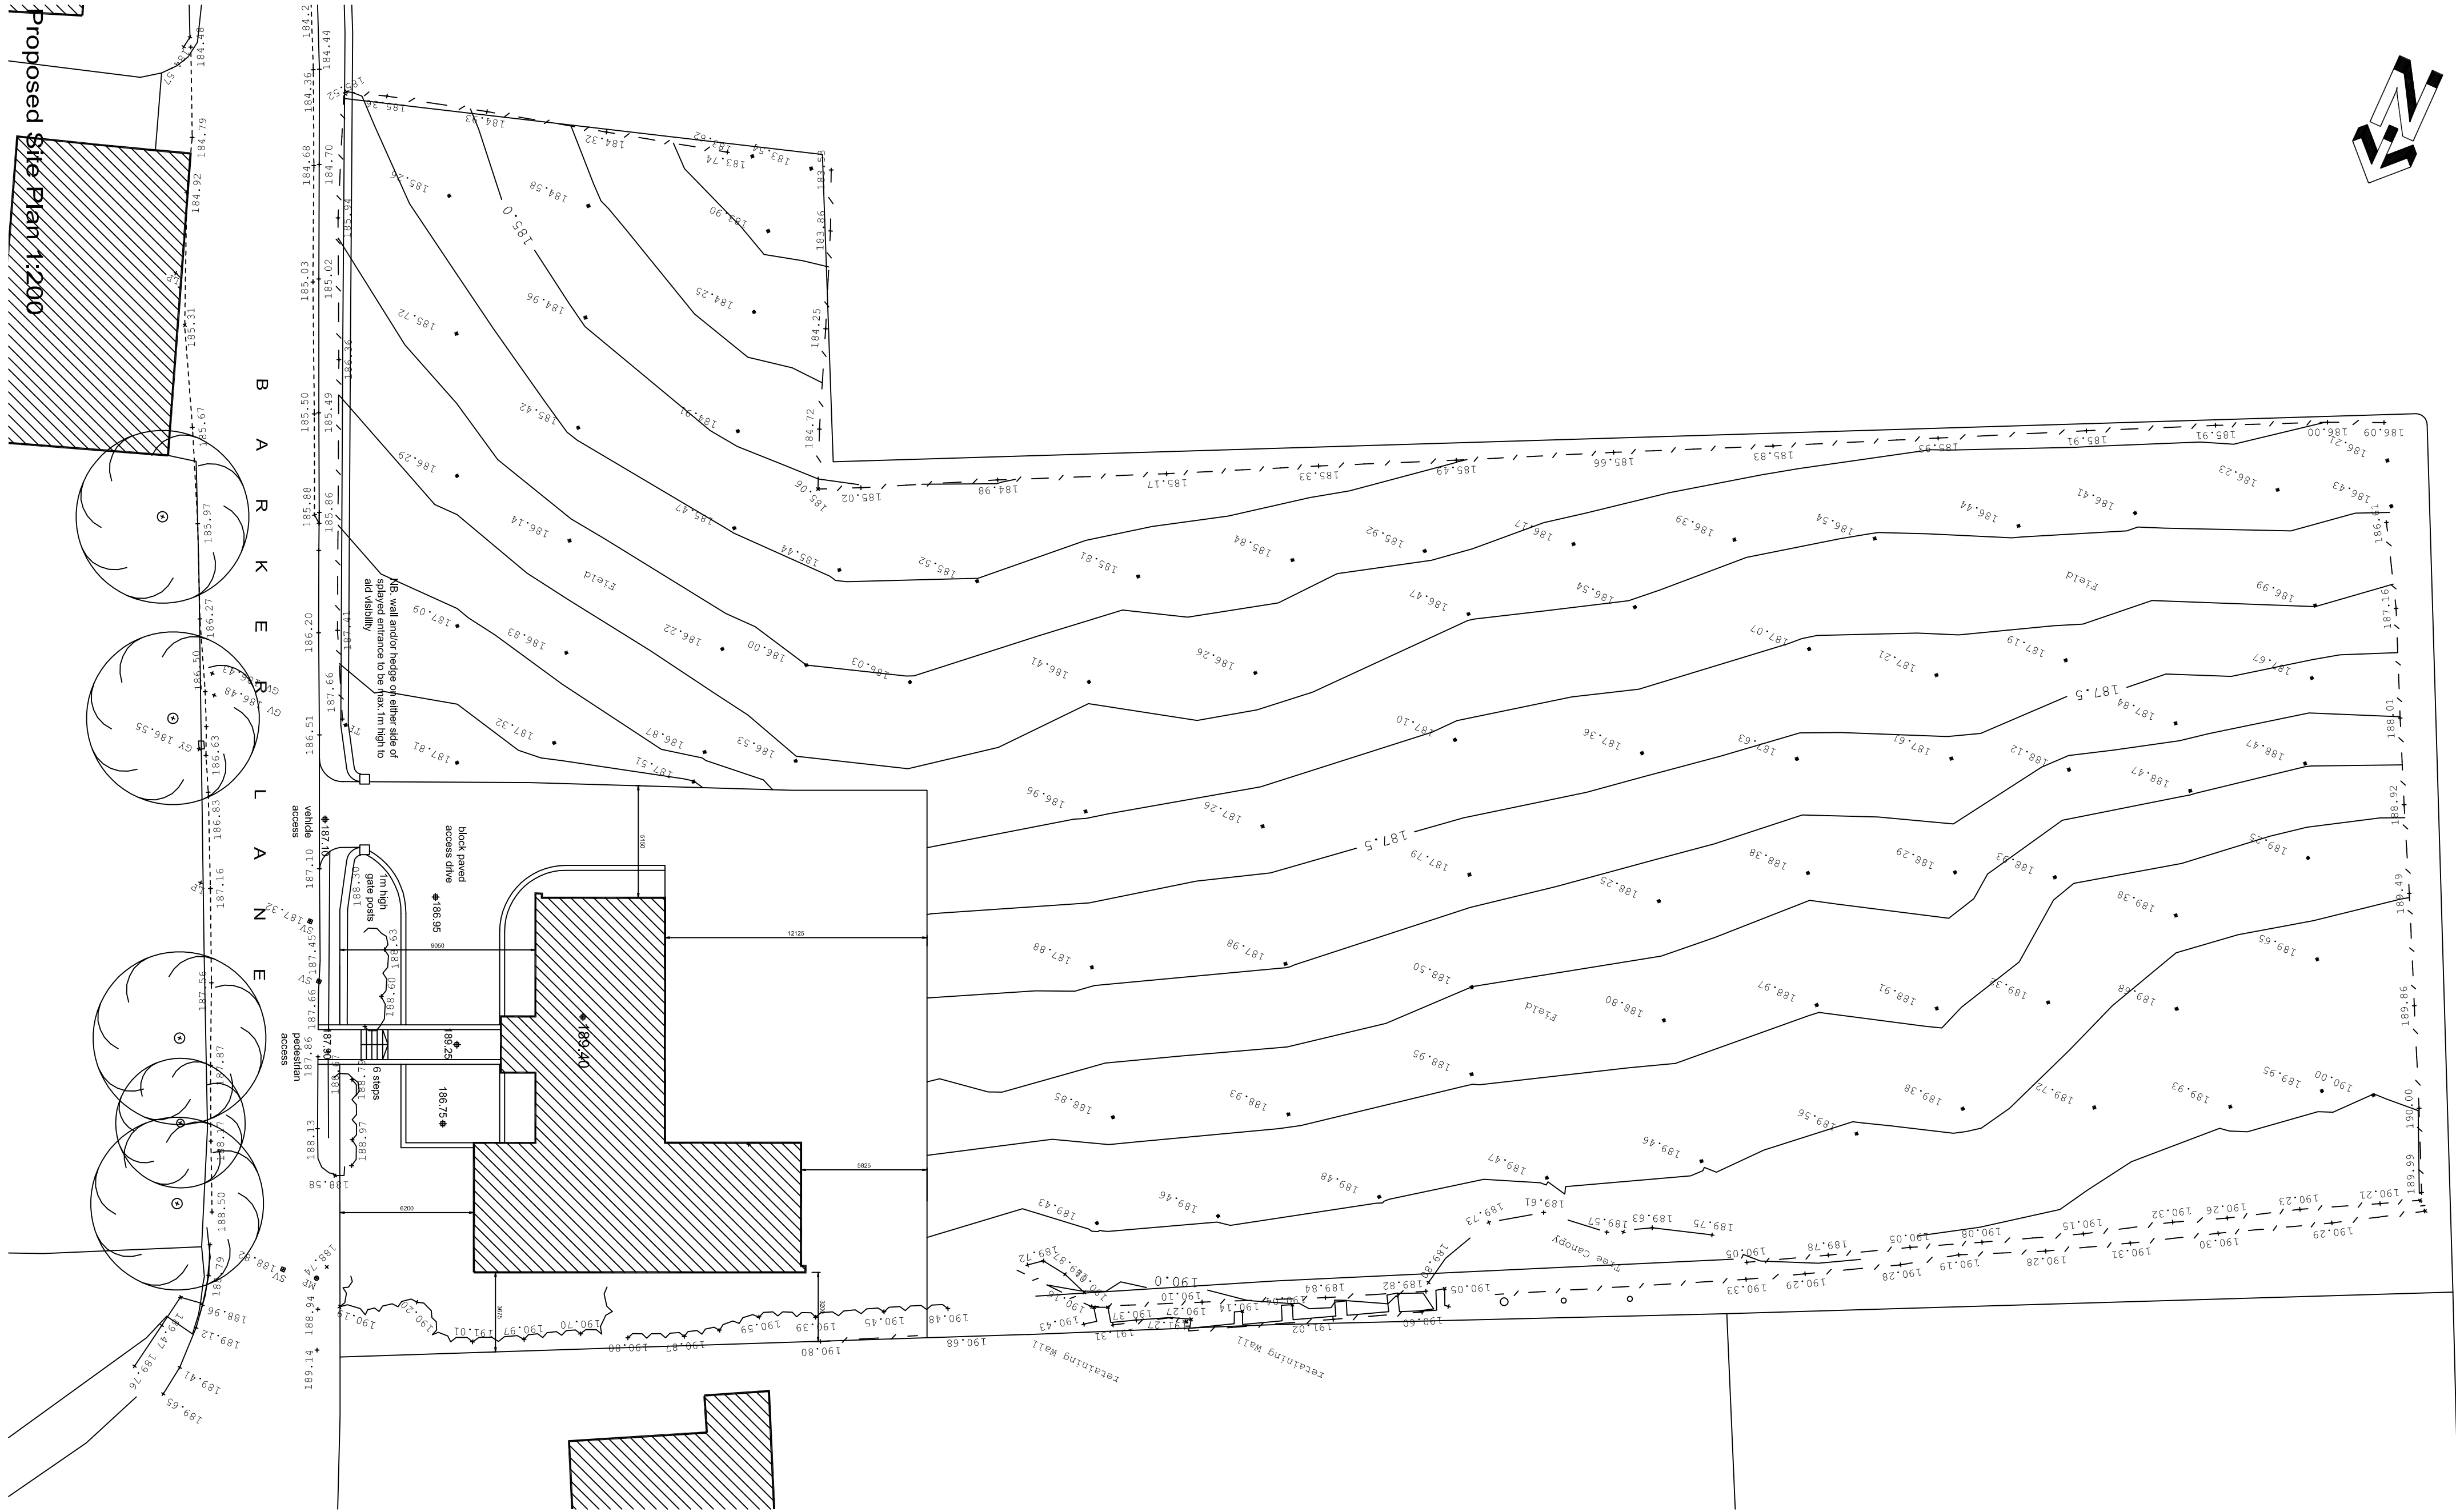

IMPORTANT
This drawing is copyright and remains the property of this practice
Do not scale this drawing
All dimensions to be checked on site

REVISION STATUS

- 5 Information issued for feasibility or scheme design
4 Information issued for planning or consent only
3 Information issued for construction

NOTES

CLIENT
MRS R PROSSER

REVISION	DATE	DESCRIPTION
B	25.11.13	GENERAL AMENDMENTS FOLLOWING RFPD PLANNING COMMENTS
A	23.07.13	DIMENSIONS TO BOUNDARY ADDED

PROJECT
PROPOSED DWELLING DEMOLITION OF
EXISTING

DRAWING TITLE
EXISTING AND PROPOSED SITE PLANS

SCALE	DATE	DRAWN	CHECKED
1:200 GA1	MAY '13	NA	DGT
PRG NO.			REVISION
2138-13-01			B

13 Gilliland Street
Dunfermline KY12 5BQ
Tel: 01577 231915
Fax: 01577 231915
email: info@parrington-associates.com
www.parrington-associates.com

