



IMPORTANT
This drawing is copyright and remains the property of the practice.
It is to be used for the project and site only.
All dimensions to be checked on site.

- REVISION STATUS**
- S Information based on feasibility or scheme design
 - T Information based on tender purposes only
 - C Information issued for Construction


NOTES

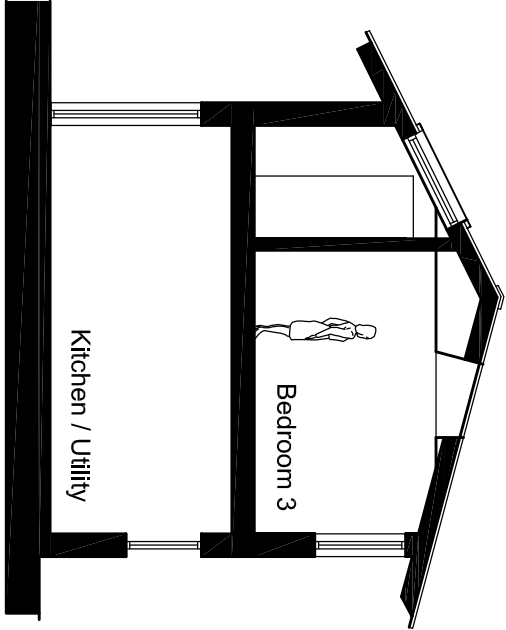


Indicative Section

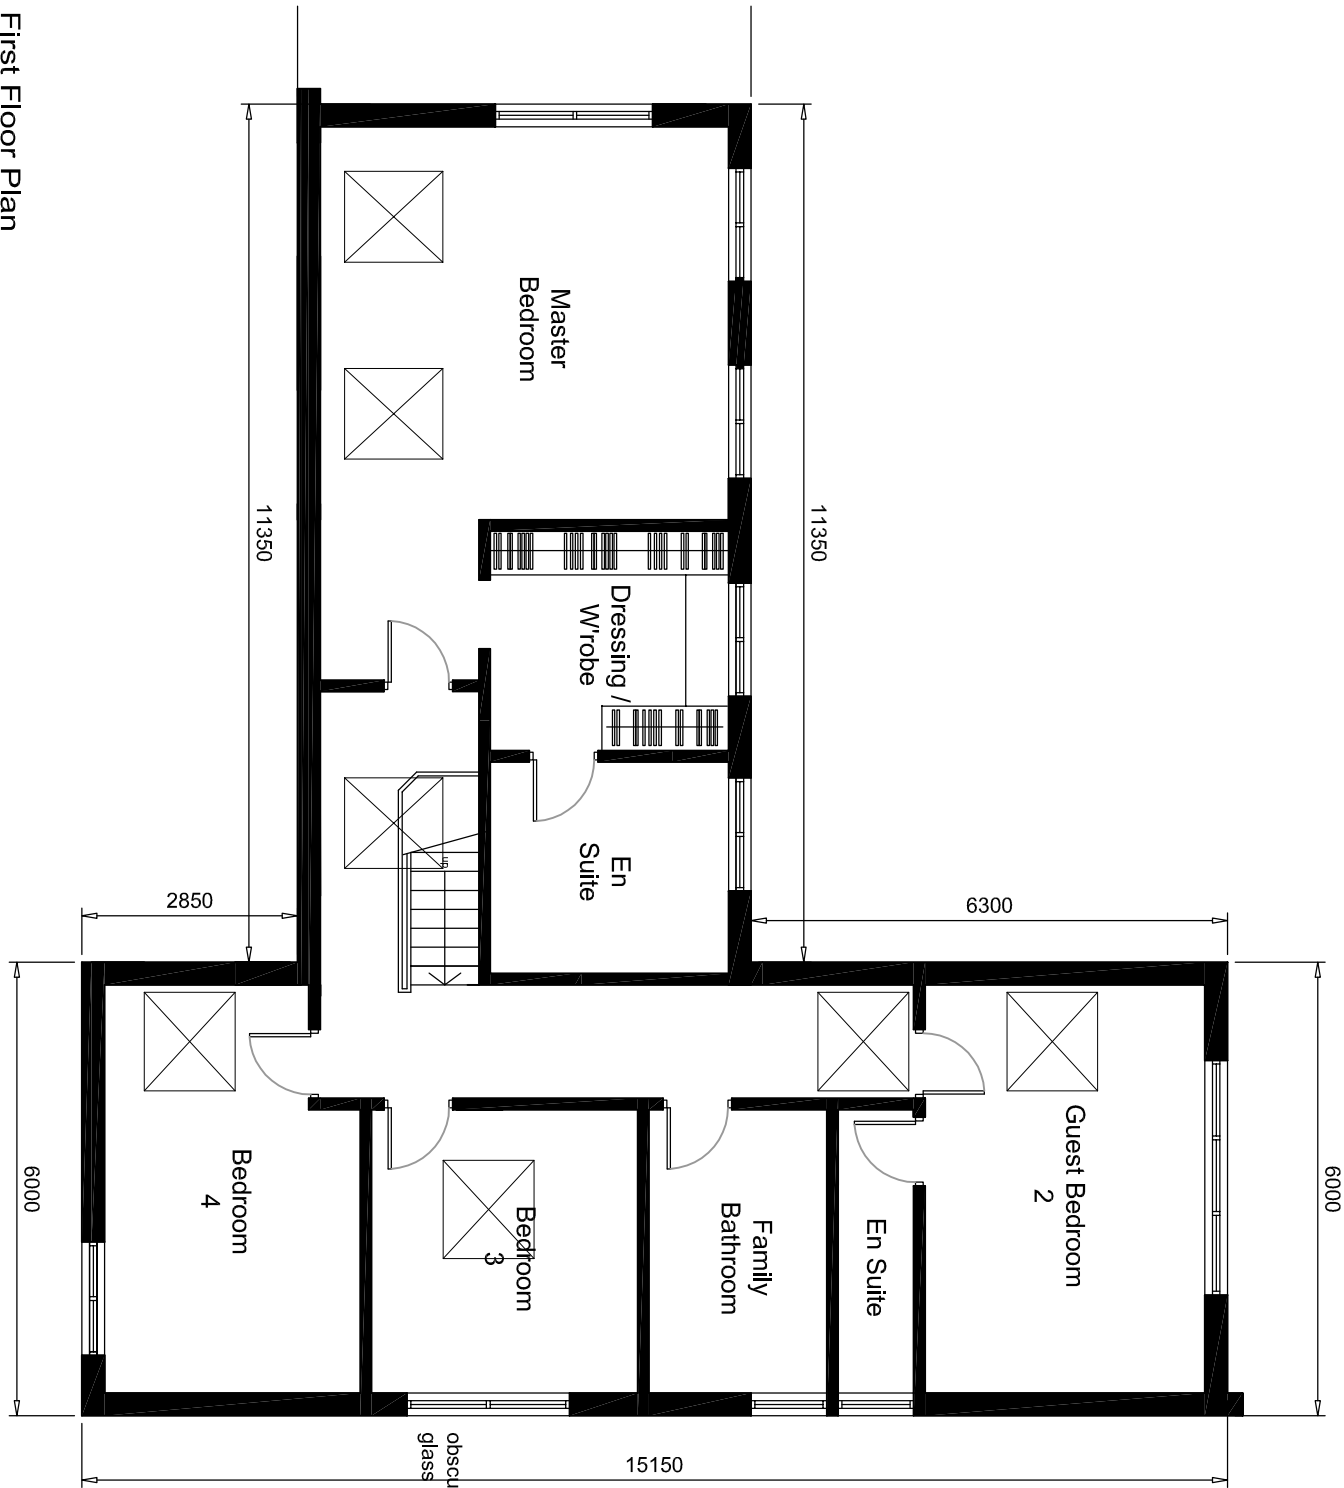


First Floor Plan

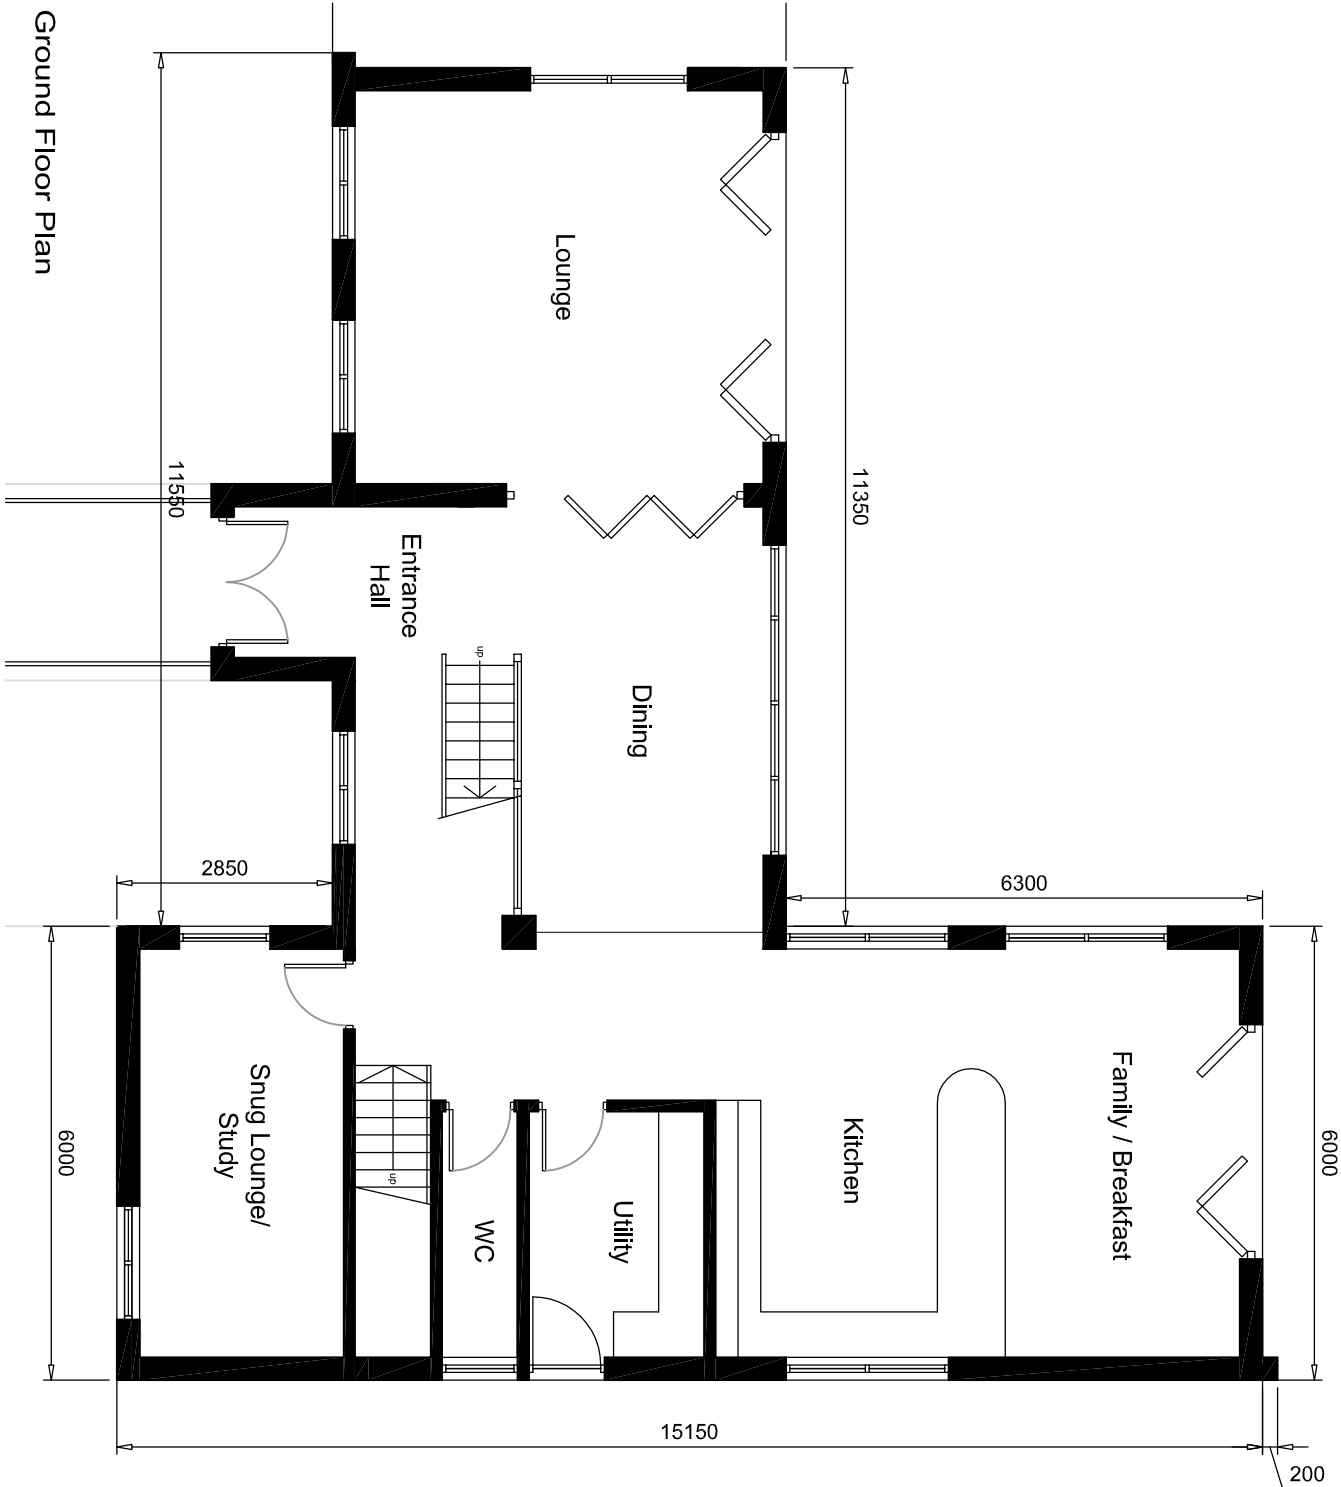

Ground Floor Plan

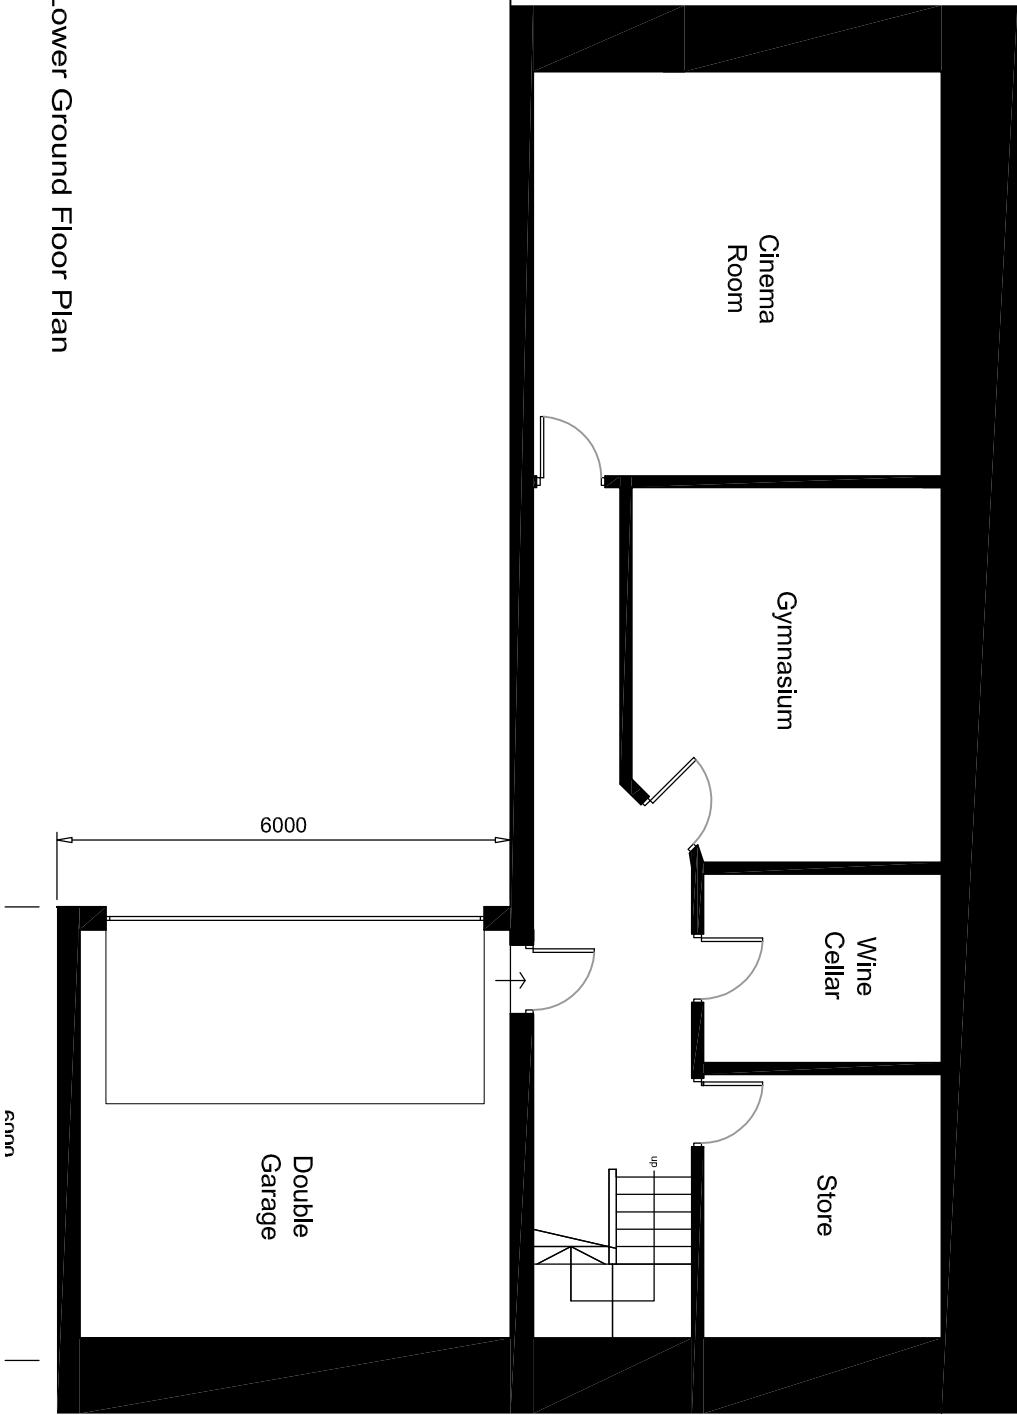

Lower Ground Floor Plan

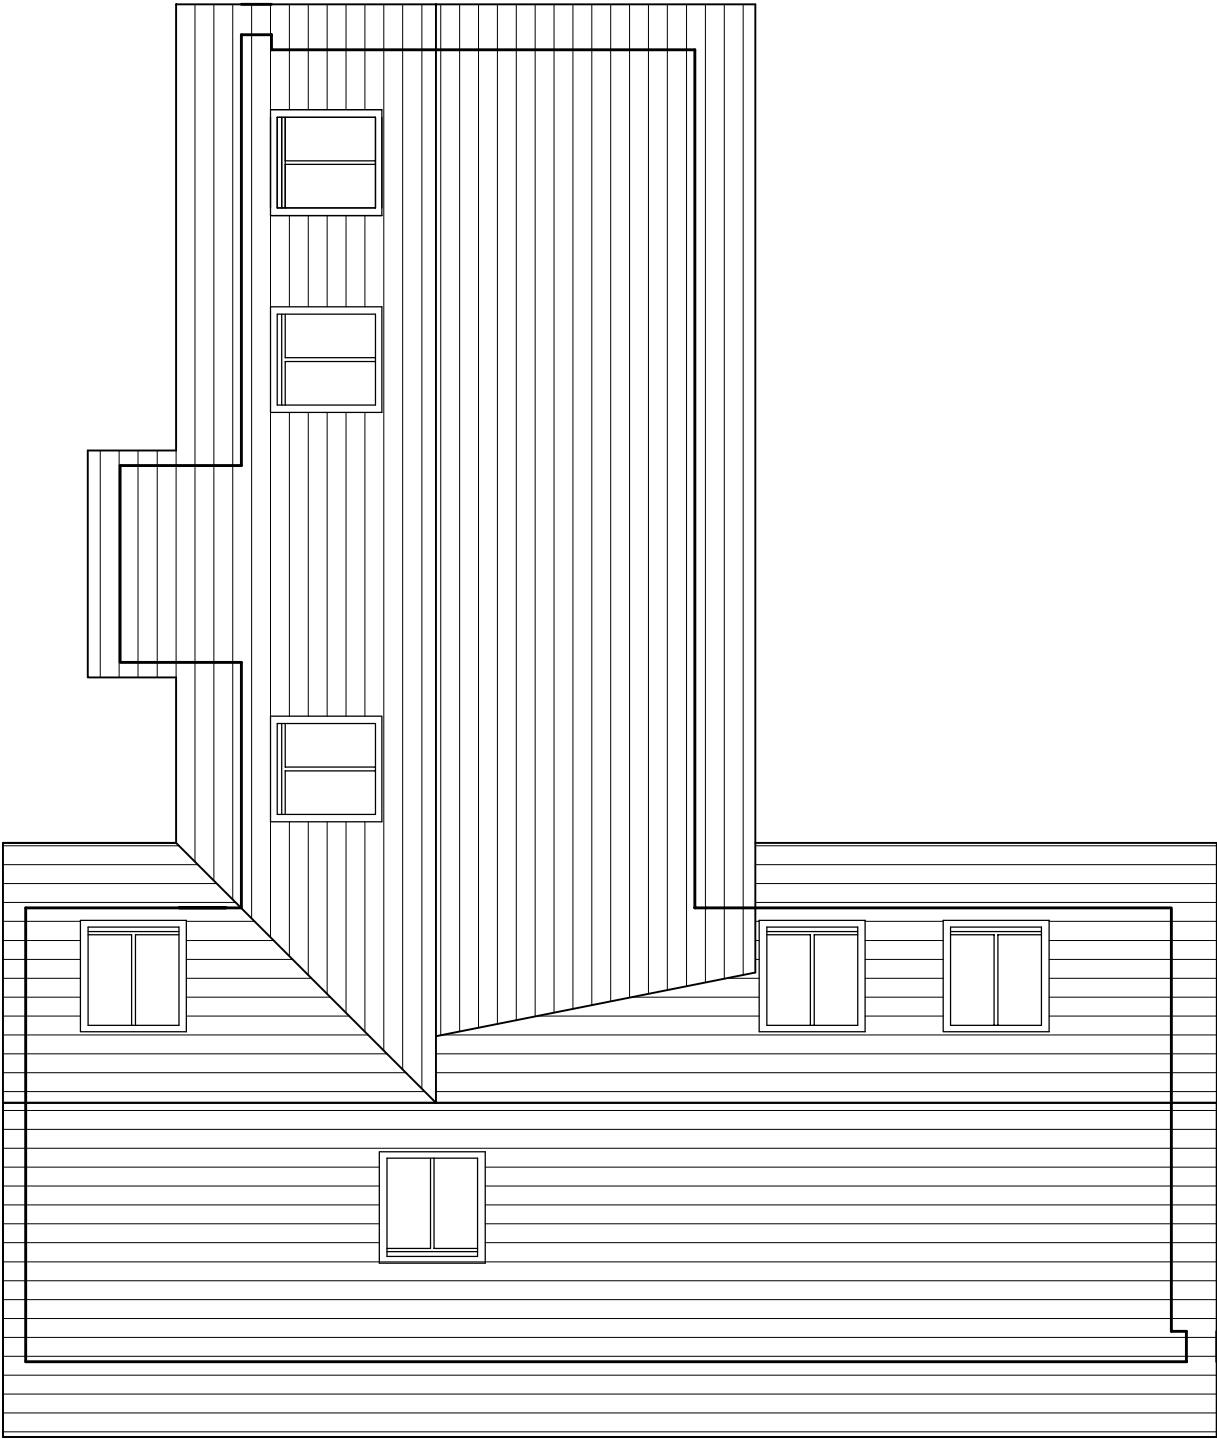

Roof Plan

PROJECT		
PROPOSED DWELLING FOLLOWING DEMOLITION OF EXISTING		
GENERAL REQUIREMENTS FOLLOWING RIBA PLANING COMMENTS		
DIMENSIONS ADDED		
REVISION	DATE	DESCRIPTION
CLIENT		
MRS. R. PROSSER		
B	25.11.13	
A	23.07.13	

DRAWING TITLE			
PROPOSED FLOOR PLANS & ROOF PLAN			
SCALE			
1:100 @A1	DATE	DRAWN	CHECKED
	MAY '13	NA	DST
DRG NO.			
2136-13 03		REVISION	
		B	

13 Gillingford Street
Chislehurst, Kent
Tel: (01557) 248662
Fax: (01557) 248662
Email: info@jardine-prosser.co.uk
www.jardine-prosser.co.uk

Purinton & Associates Limited