
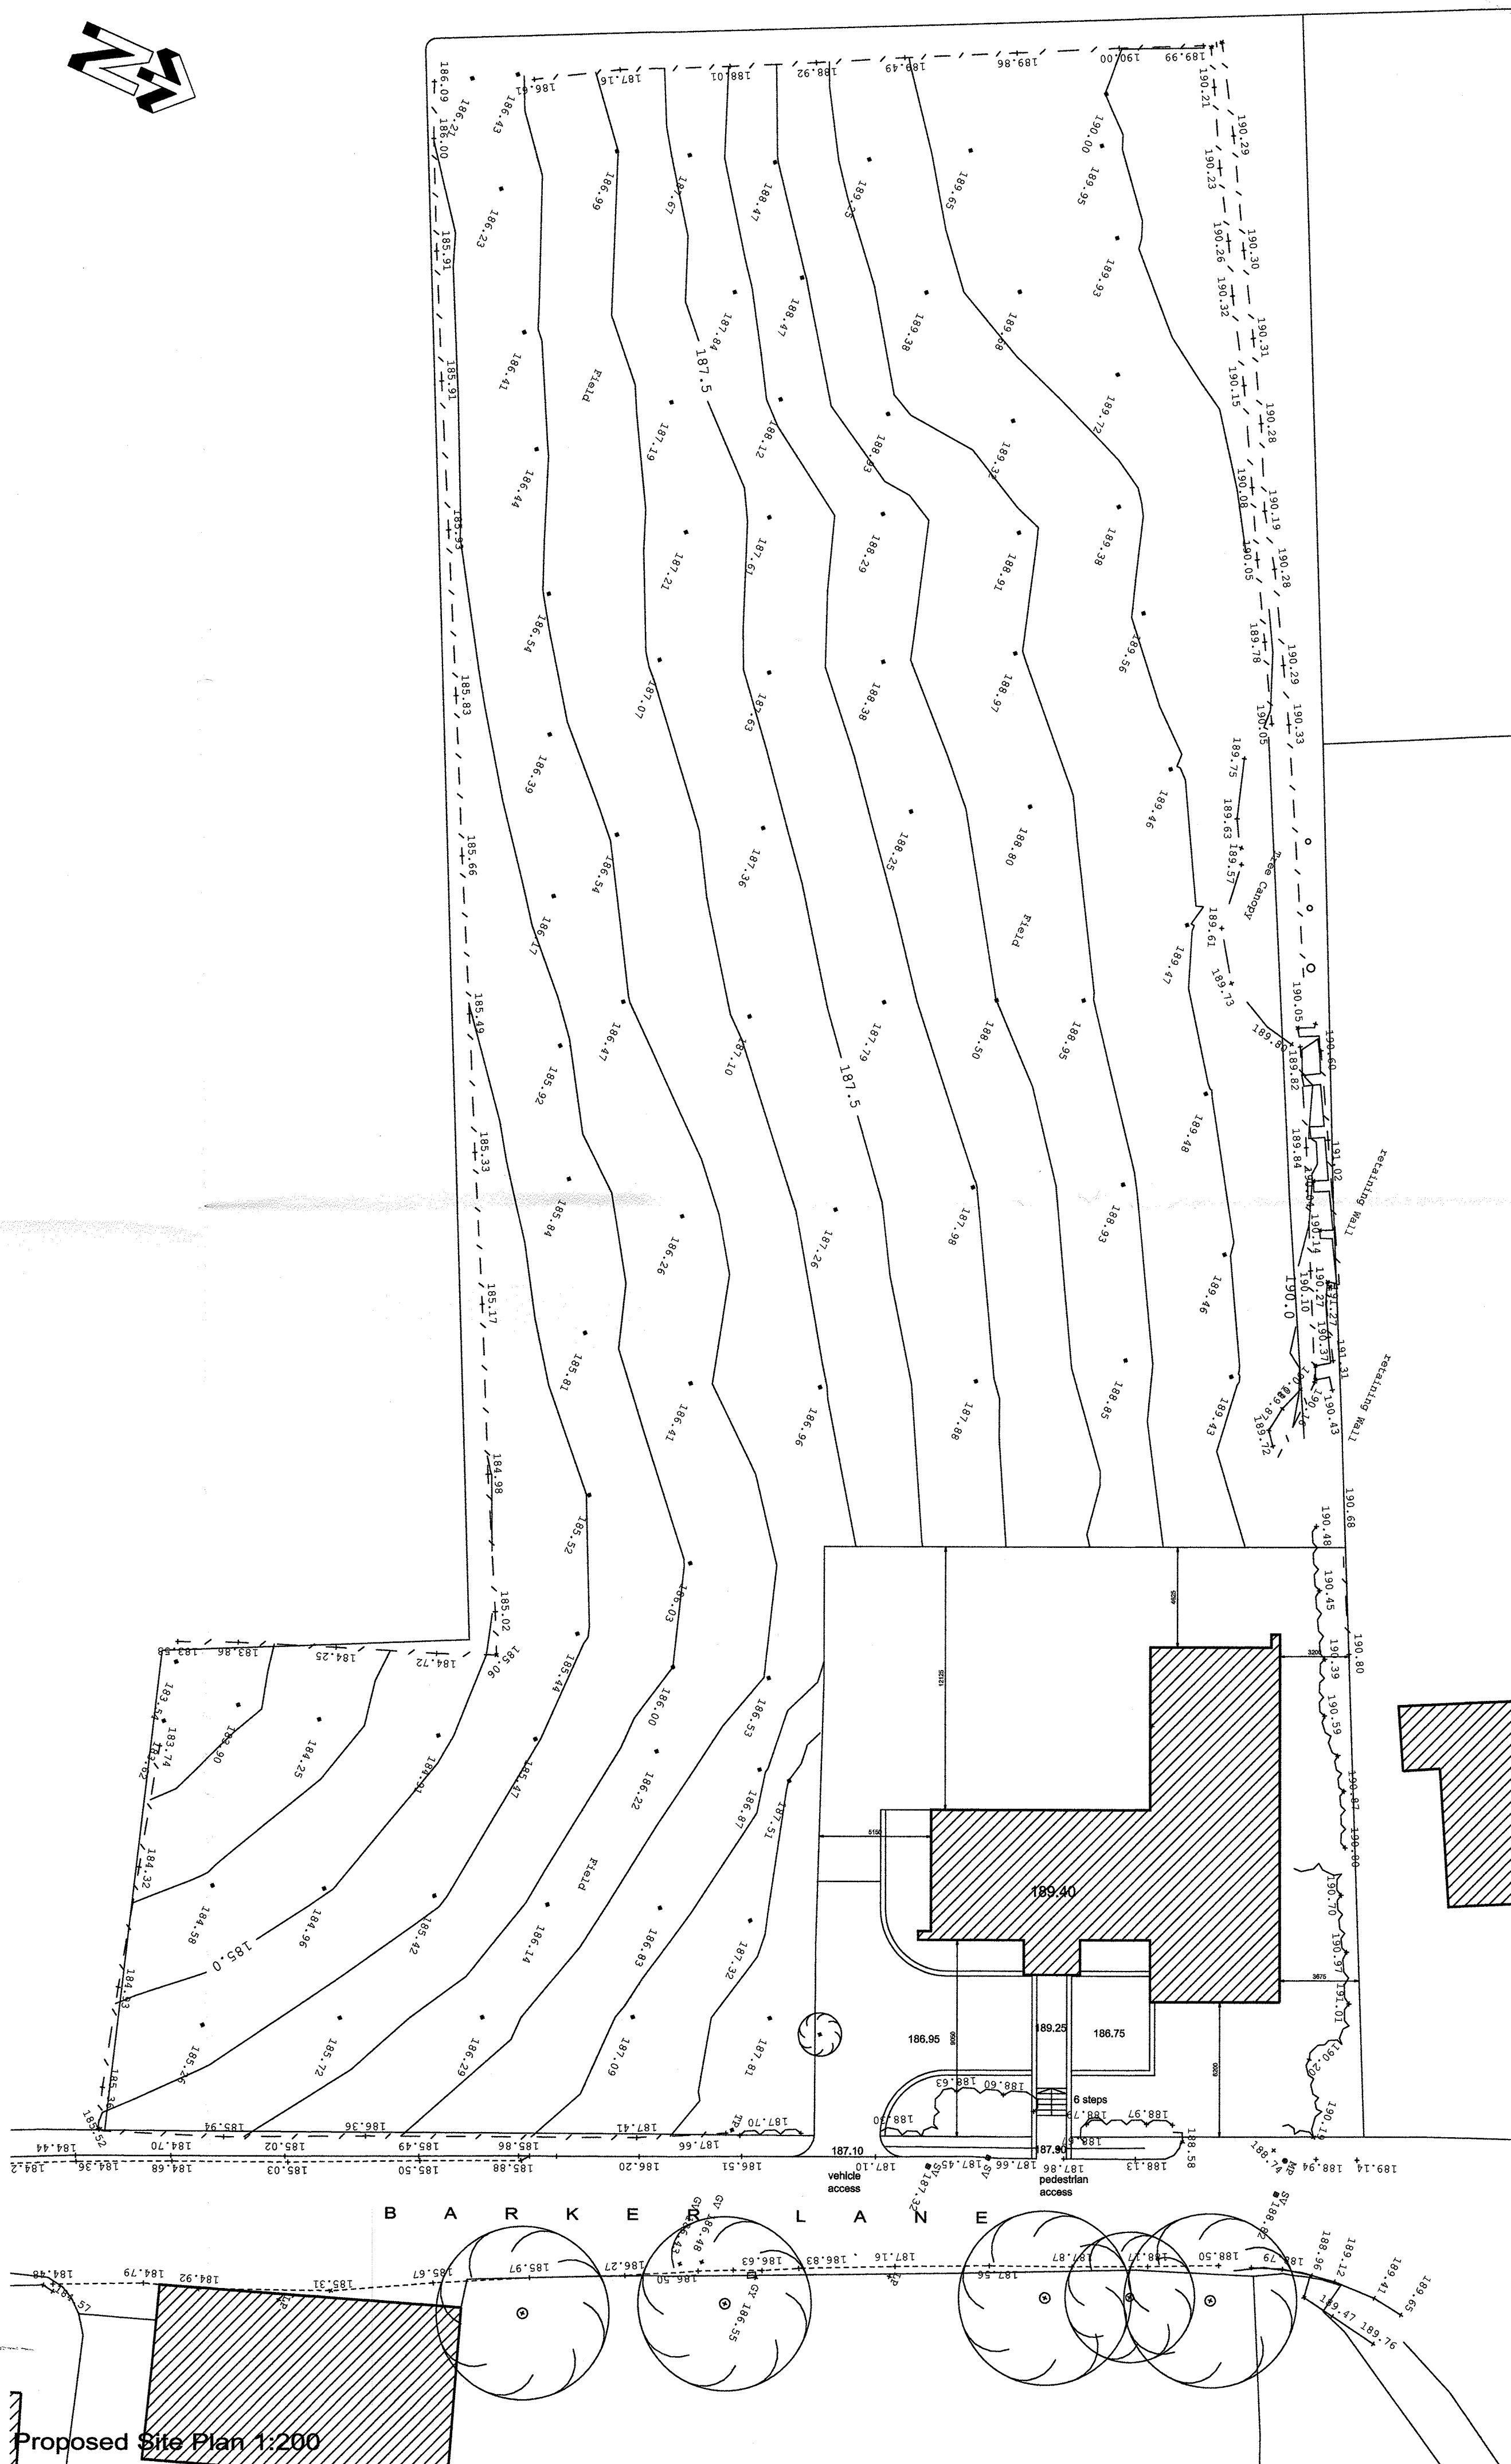


IMPORTANT This drawing is copyright and remains the property of this practice Do not scale this drawing All dimensions to be checked on site	
REVISION STATUS S Information issued for feasibility or scheme design T Information issued for tender purposes only C Information issued for Construction	
NOTES	

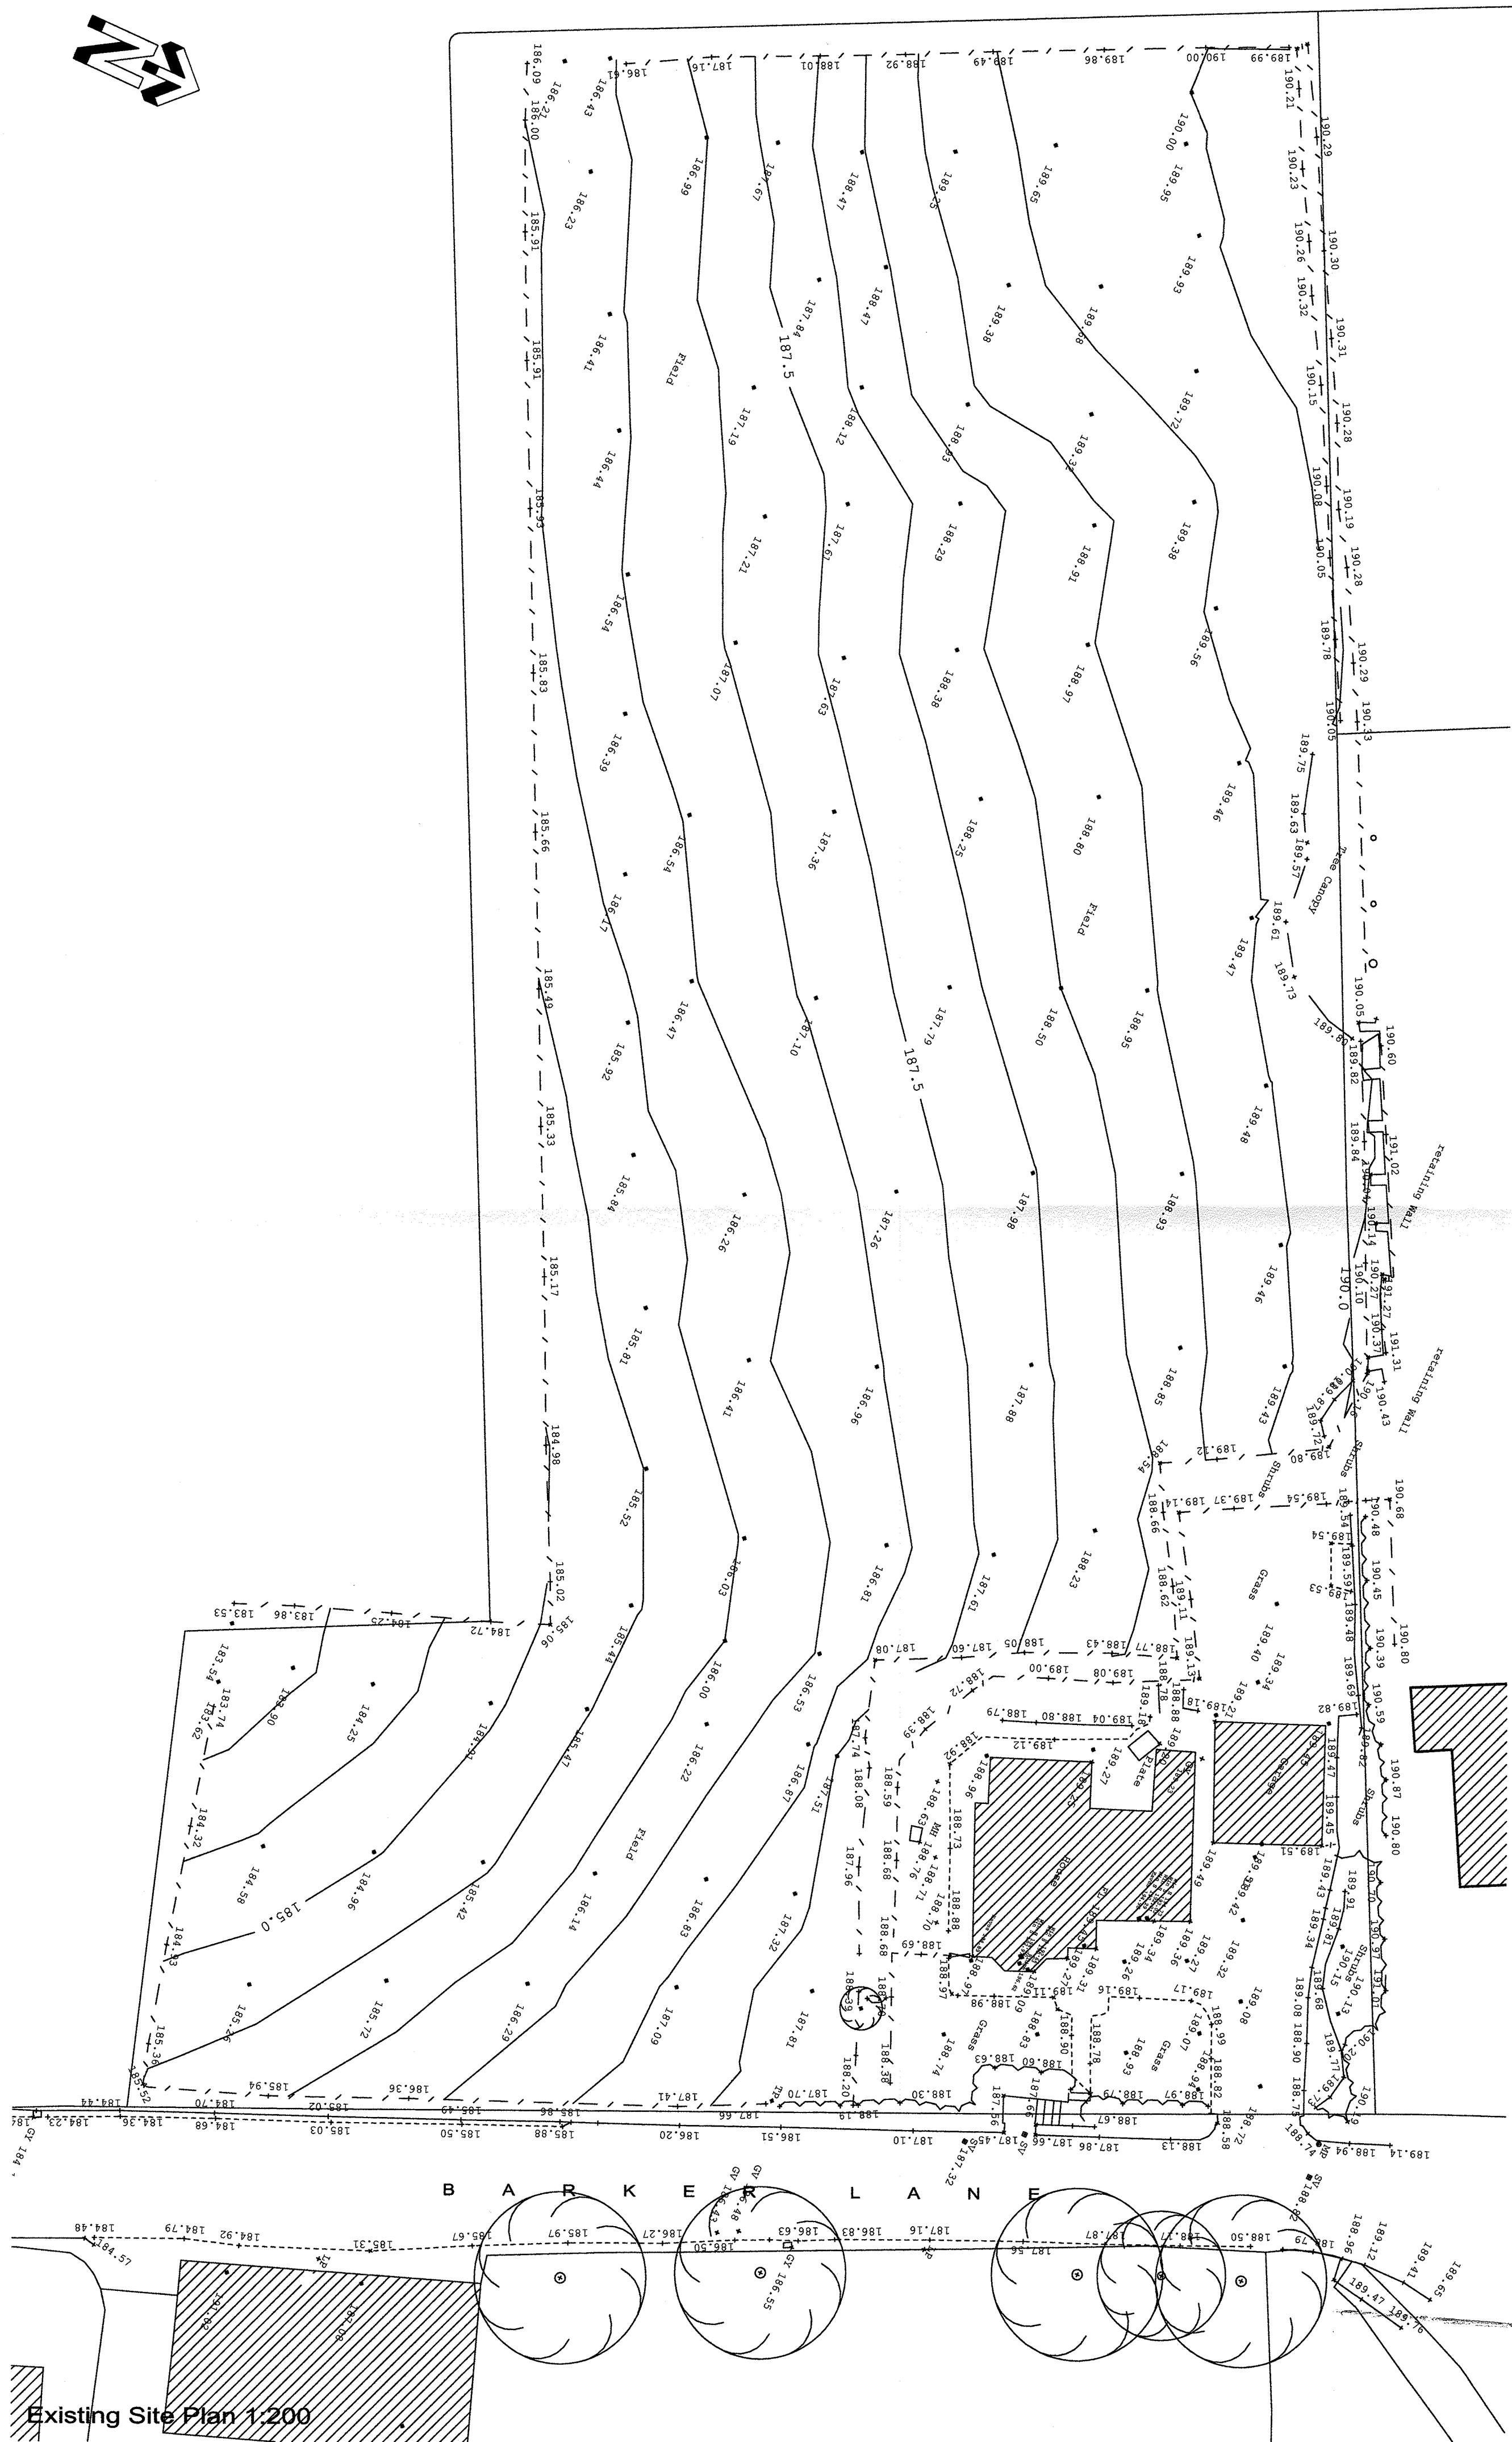

AMEND PLANS RECEIVED
DATE 8/8/13

A		23.07.13		DIMENSIONS TO BOUNDARY ADDED	
REVISION		DATE		DESCRIPTION	
CLIENT					
MRS. R. PROSSER					
PROJECT					
PROPOSED DWELLING FOLLOWING DEMOLITION OF EXISTING					
DRAWING TITLE					
EXISTING AND PROPOSED SITE PLANS					
SCALE		DATE		DRAWN	
1:200 @A1		MAY '13		NA	
				CHECKED	
				DGT	
DRG NO.				REVISION	
2138-13 01				A	

13 Gillbrand Street
Chorley PR7 2EJ
Tel: 01257 248882
Fax: 01257 231915
e-mail: info@partington-associates.com
www.partington-associates.com
Partington & Associates Limited

