



NOTES:
1: Do not scale this drawing, use figured dimensions only 2: The Contractor, Sub Contractor or specialist supplier are responsible for confirming site dimensions prior to fabrication 3: Any dimensional discrepancies are to be reported to the Architect immediately

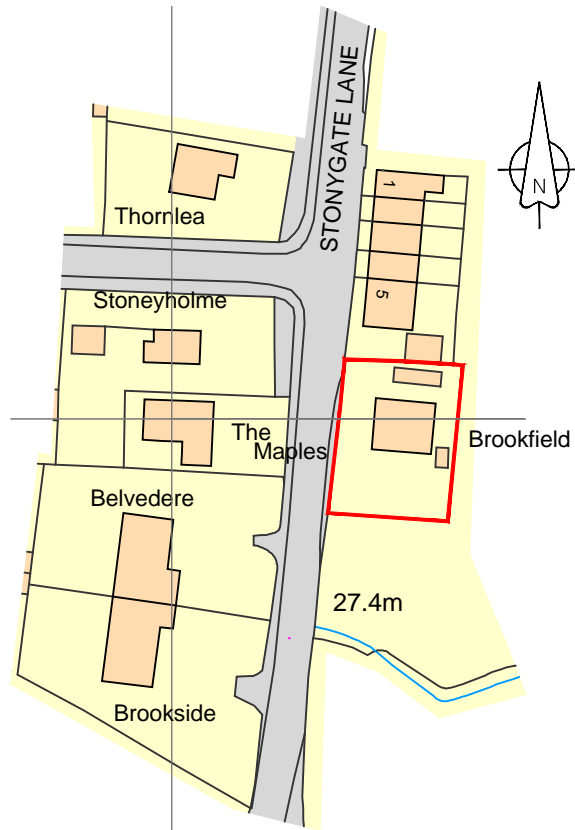

Ordnance Survey, (c) Crown Copyright 2013. All rights reserved. Licence number 100022432

Location plan
1:1250

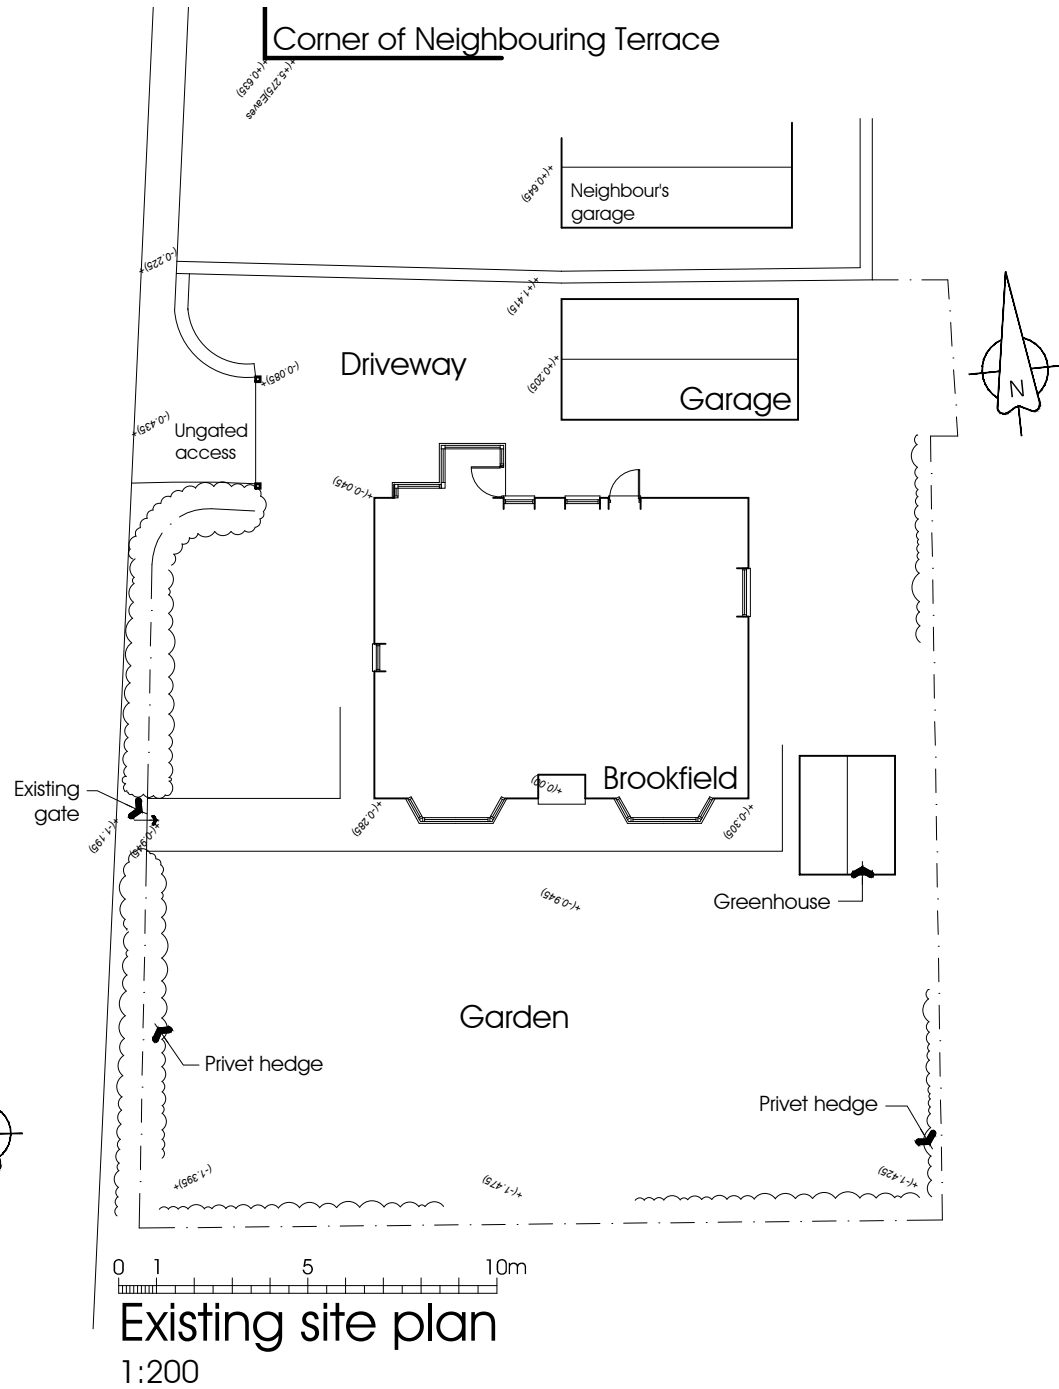

PGB Architectural Services LTD

Lily Cottage
12 Glen Avenue
Knowle Green
Preston
PR3 2ZQ

m. 07866 366565 t. 01254 820092 e. info@pgb-arch.com



CLIENT
Mr. S. & Mrs. B. Andrews
Brookfield
Stonygate Lane
Ribchester

PAPER SIZE A3
DATE August 2013

PROJECT
Replacement dwelling
Brookfield
Stonygate Lane
Ribchester

JOB NO. 2667
SCALE Shown

DRAWING TITLE
Site & Location plans

DRAWING NO. 01
REVISION .



Existing Side Elevation



Existing Side Elevation



Existing Rear Elevation

PGB Architectural Services LTD

Lily Cottage
12 Glen Avenue
Knowle Green
Preston
PR3 2ZQ



CLIENT
Mr. S. & Mrs. B. Andrews
Brookfield
Stonygate Lane
Ribchester

PROJECT
Replacement dwelling
Brookfield
Stonygate Lane
Ribchester

DRAWING TITLE
Existing elevations


m. 07866 366565 t. 01254 820092 e. info@pab-arch.com

PAPER SIZE A3
DATE August 2013


JOB NO. 2667
SCALE 1:100

DRAWING NO. 02
REVISION

NOTES:
1: Do not scale this drawing, use figured dimensions only 2: The Contractor, Sub Contractor or specialist supplier are responsible for confirming site dimensions prior to fabrication 3: Any dimensional discrepancies are to be reported to the Architect immediately

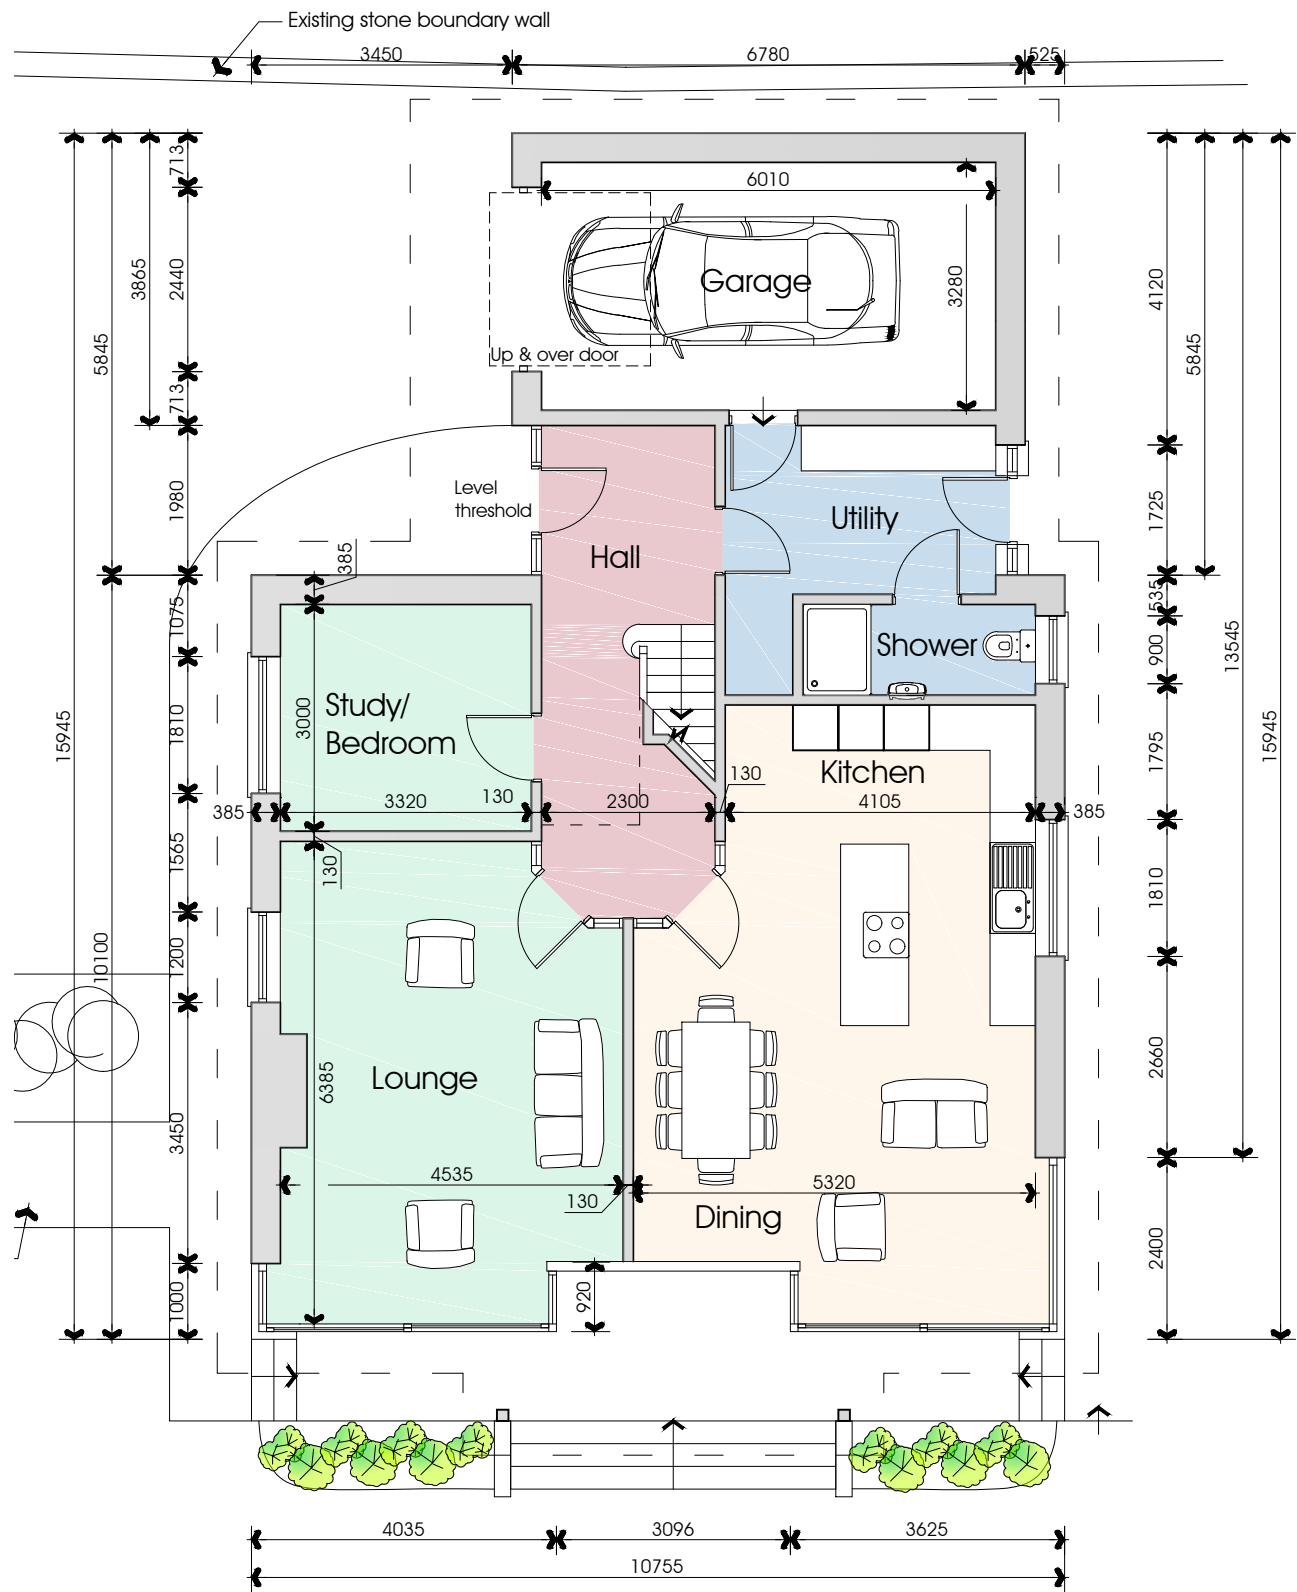


0 1 2 3 4 5 m
Proposed GFL plan
1:100

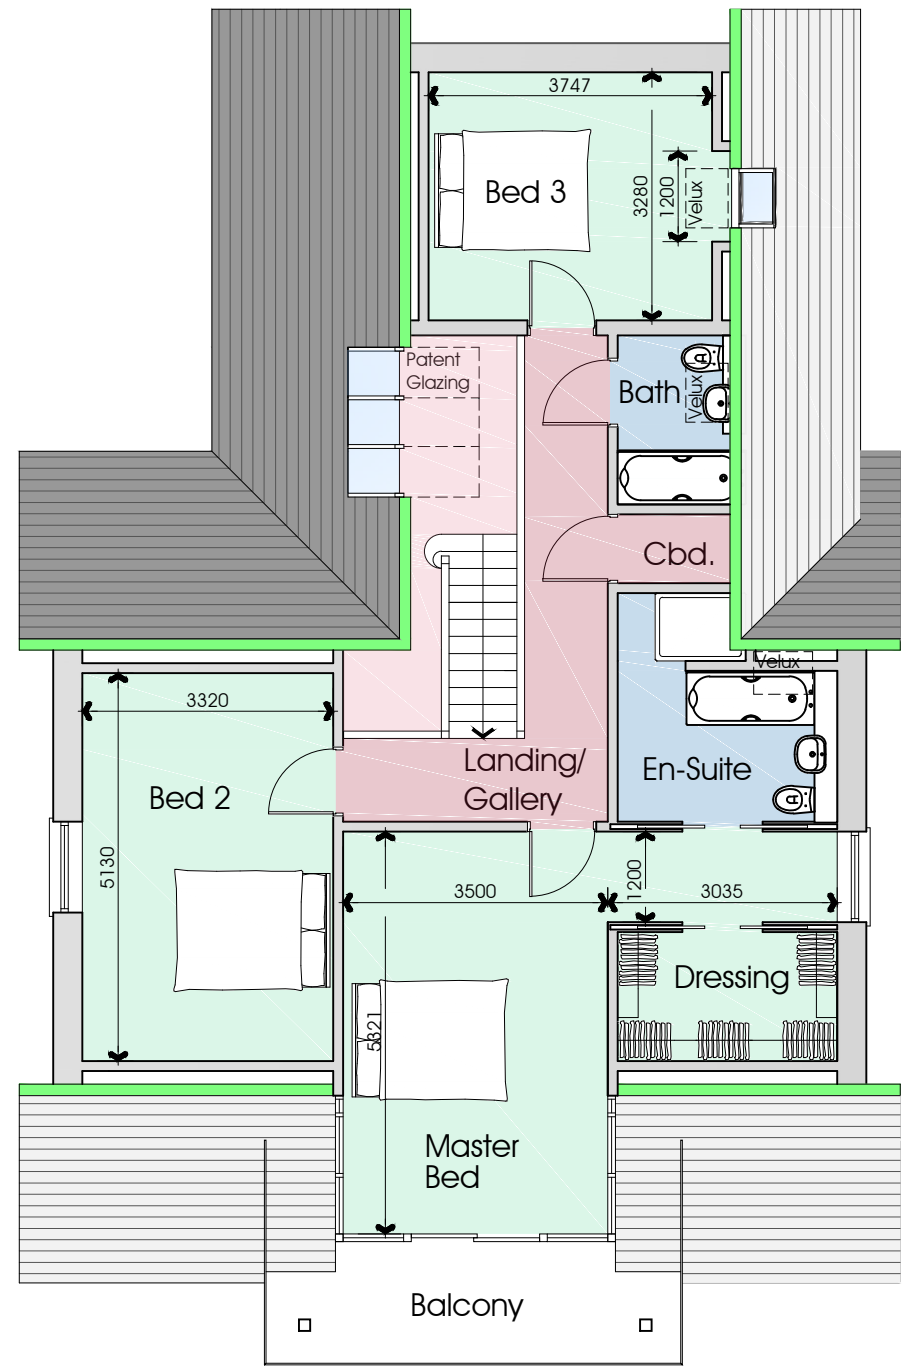

0 1 2 3 4 5 m
Proposed 1FL plan
1:100


PGB Architectural Services LTD			
Lily Cottage 12 Glen Avenue Knowle Green Preston PR3 2ZQ	CLIENT Mr. S. & Mrs. B. Andrews Brookfield Stonygate Lane Ribchester	PROJECT Replacement dwelling Brookfield Stonygate Lane Ribchester	DRAWING TITLE Proposed plans
m. 07866 366565 t. 01254 820092 e. info@pgb-arch.com	PAPER SIZE A3 DATE August 2013	JOB NO. 2667 SCALE 1:100	DRAWING NO. 03 REVISION

NOTES:
1: Do not scale this drawing, use figured dimensions only 2: The Contractor, Sub Contractor or specialist supplier are responsible for confirming site dimensions prior to fabrication 3: Any dimensional discrepancies are to be reported to the Architect immediately

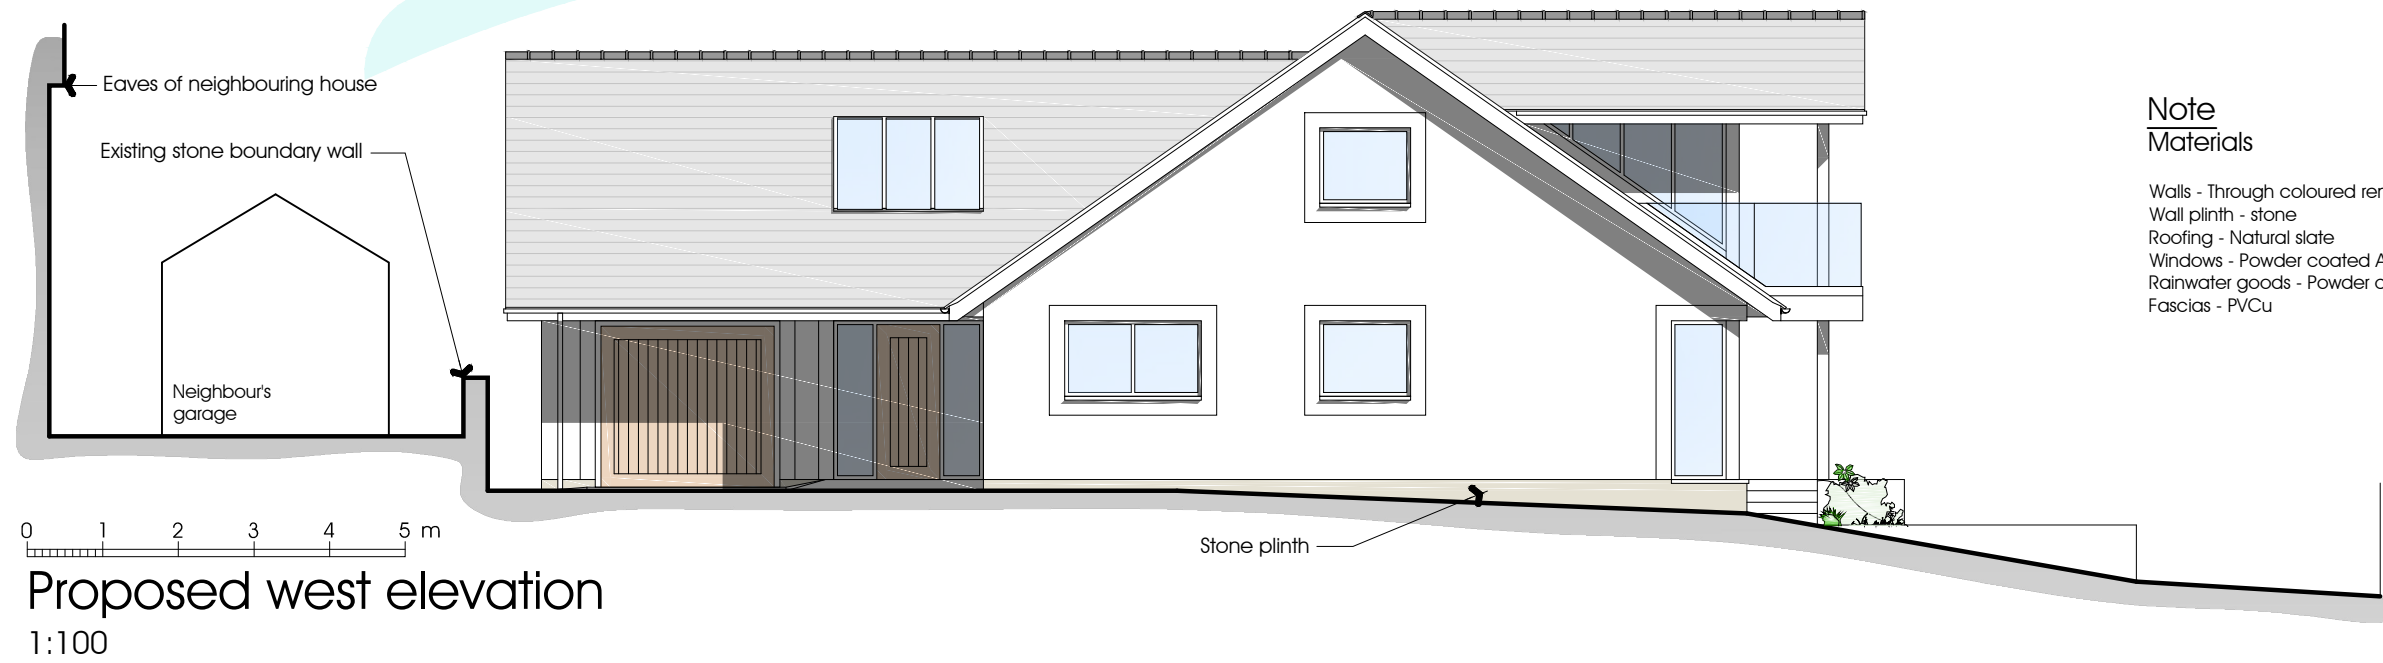

Note
Materials

Walls - Through coloured render
Wall plinth - stone
Roofing - Natural slate
Windows - Powder coated Aluminium
Rainwater goods - Powder coated extruded Aluminium
Fascias - PVCu

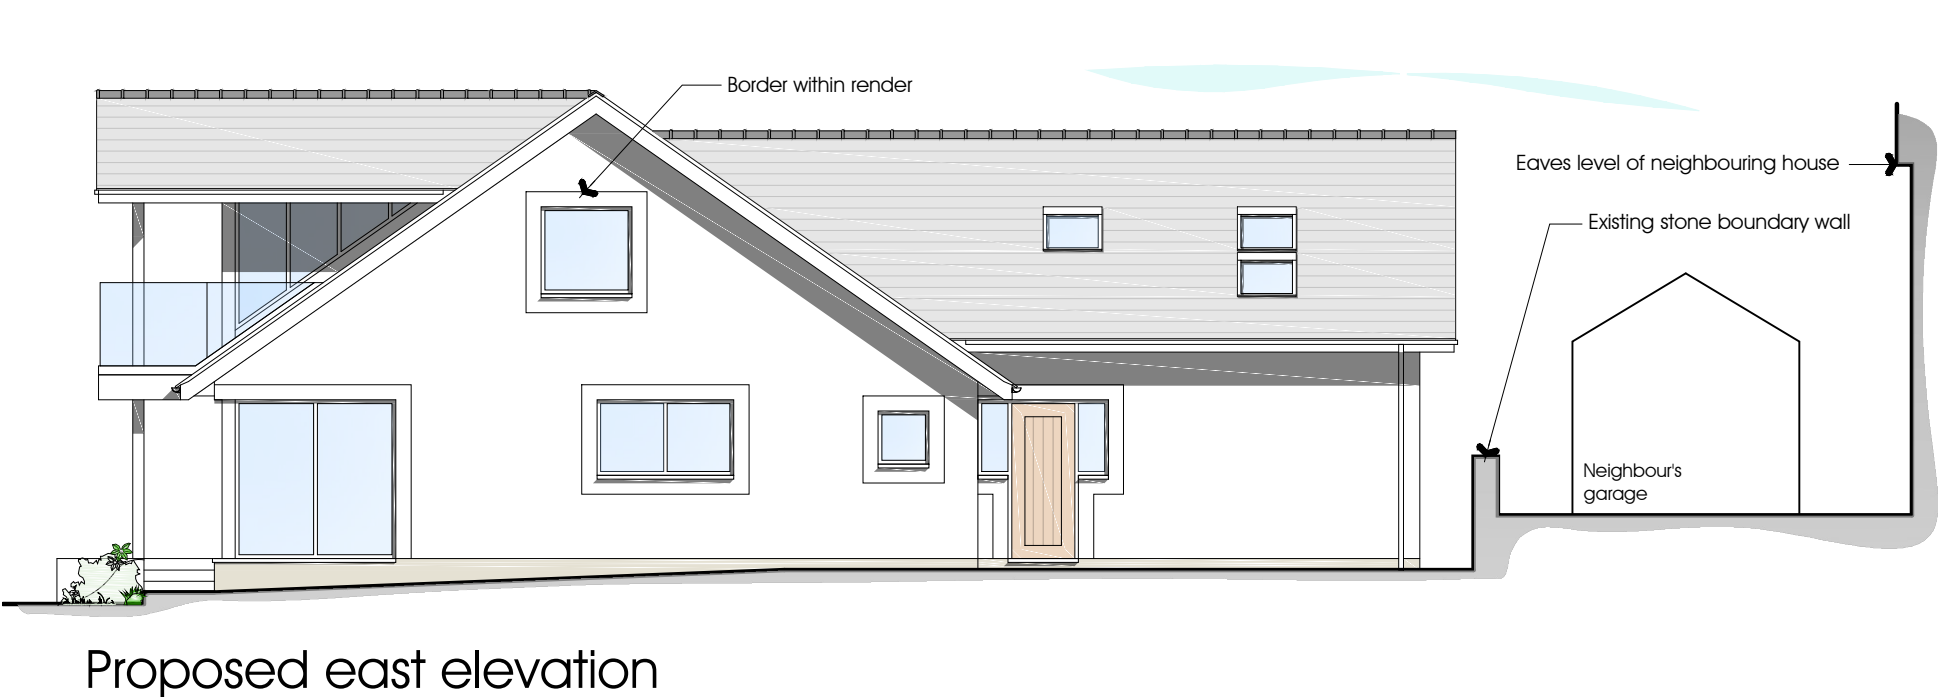

PGB Architectural Services LTD				
Lily Cottage 12 Glen Avenue Knowle Green Preston PR3 2ZQ m. 07866 366565 t. 01254 820092 e. info@pgb-arch.com		CLIENT Mr. S. & Mrs. B. Andrews Brookfield Stonygate Lane Ribchester	PROJECT Replacement dwelling Brookfield Stonygate Lane Ribchester	DRAWING TITLE Proposed elevations
		PAPER SIZE A3	JOB NO. 2667	DRAWING NO. 04
		DATE August 2013	SCALE 1:100	REVISION