



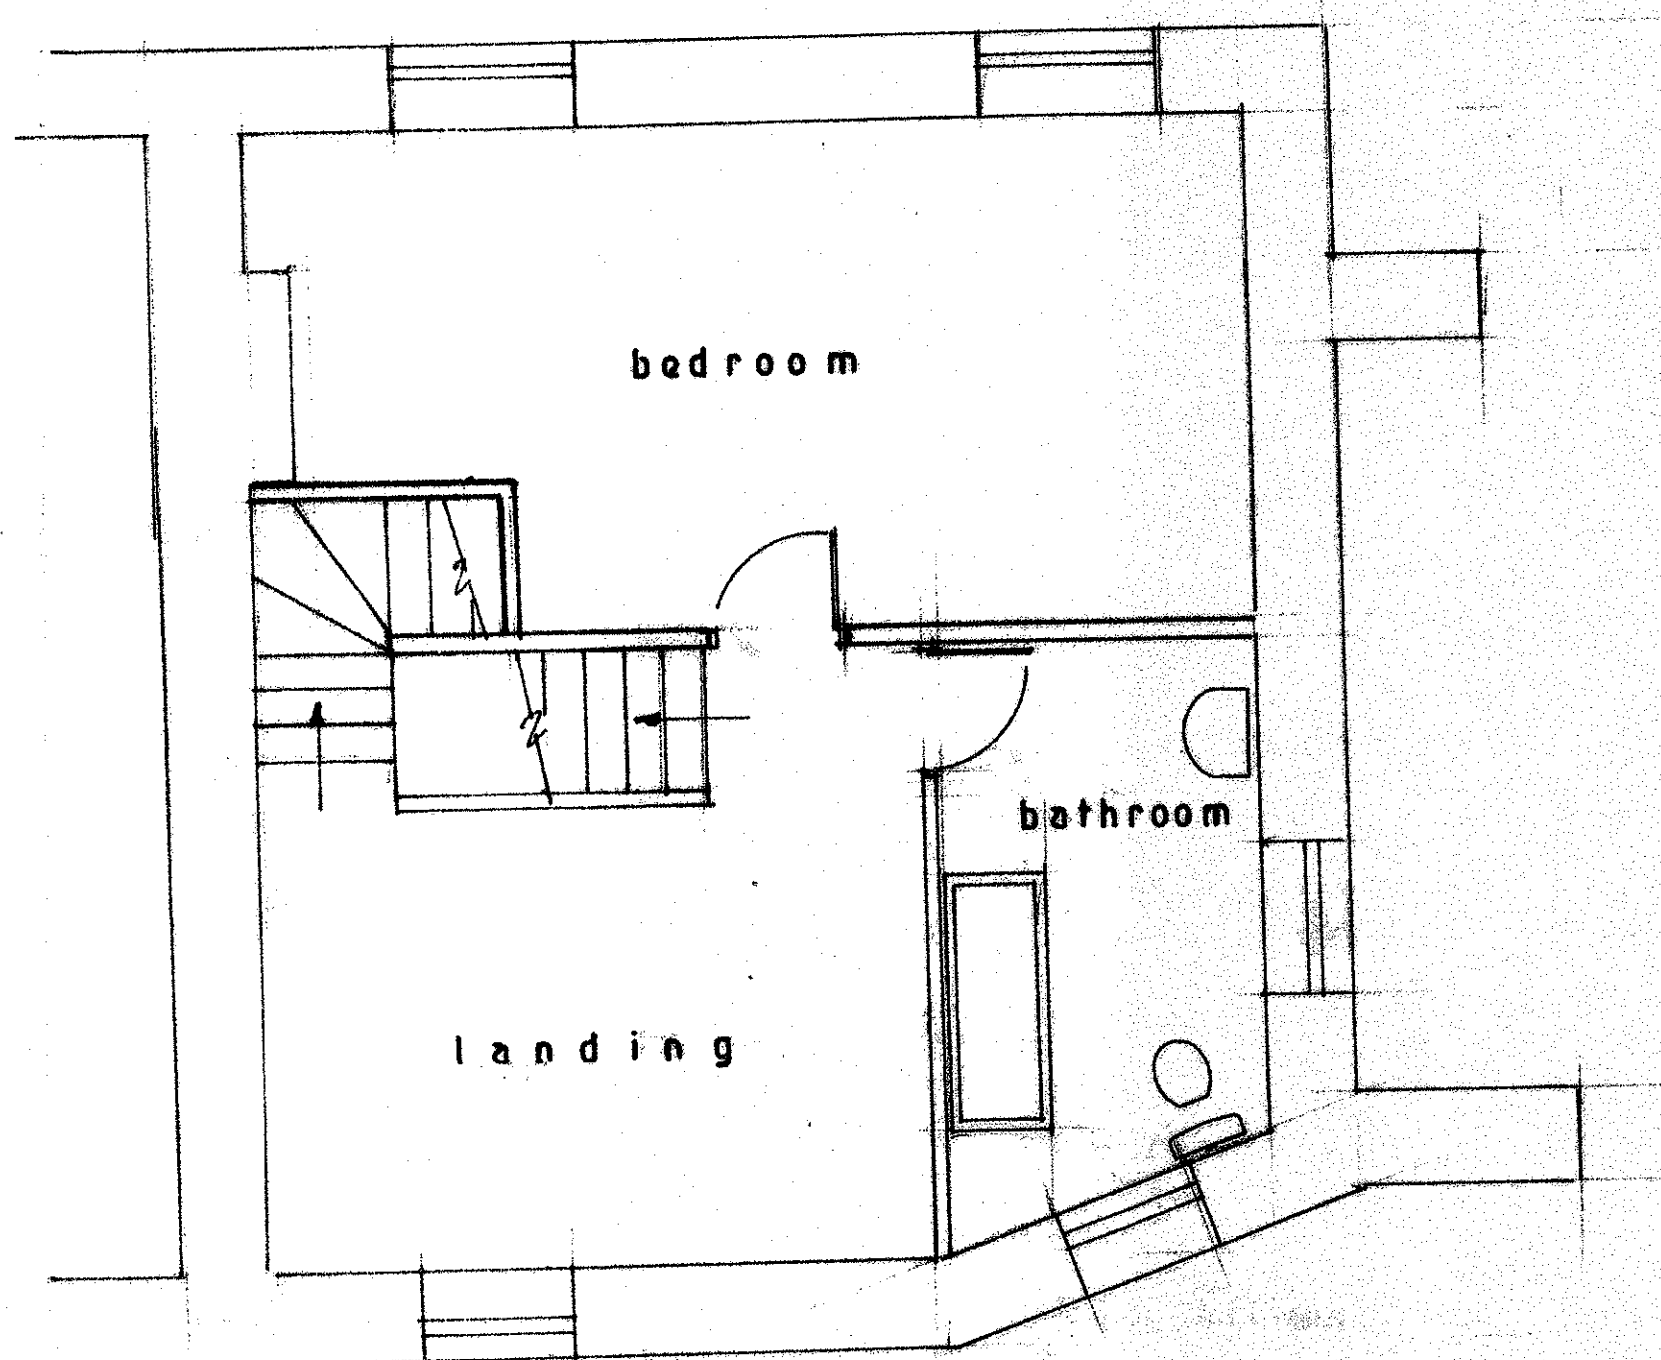


First Floor

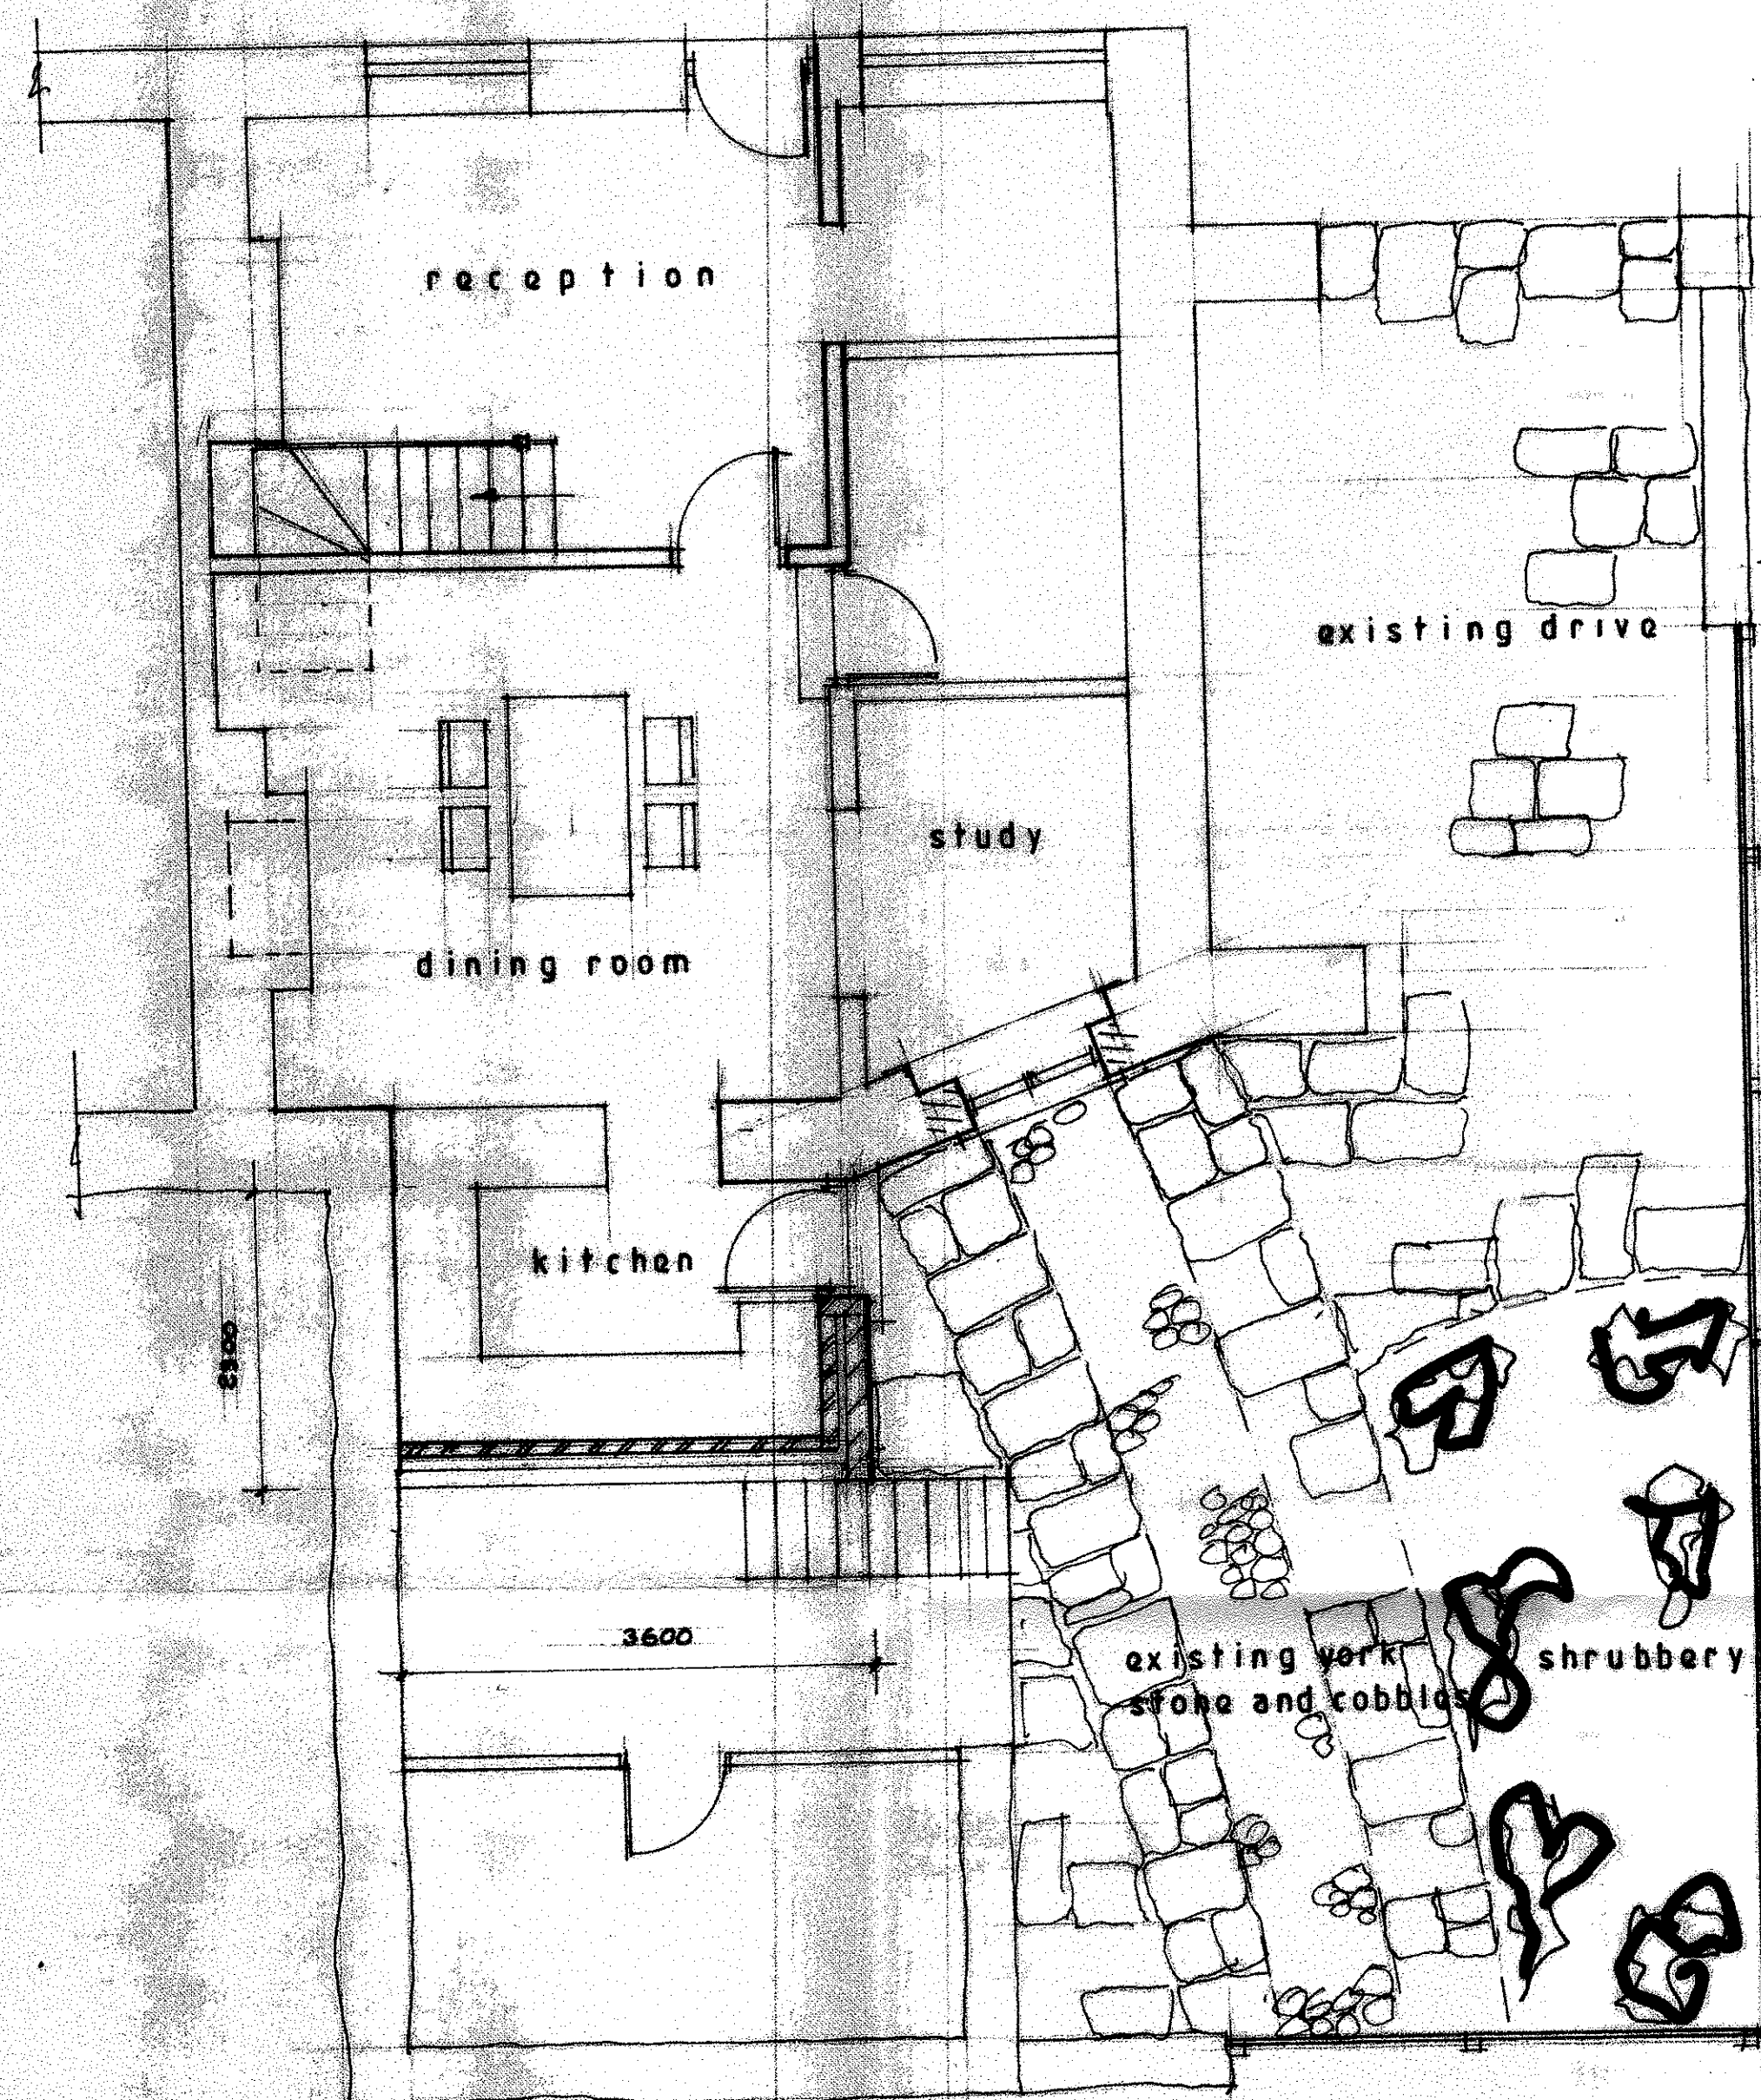


Ground Floor


320130765P

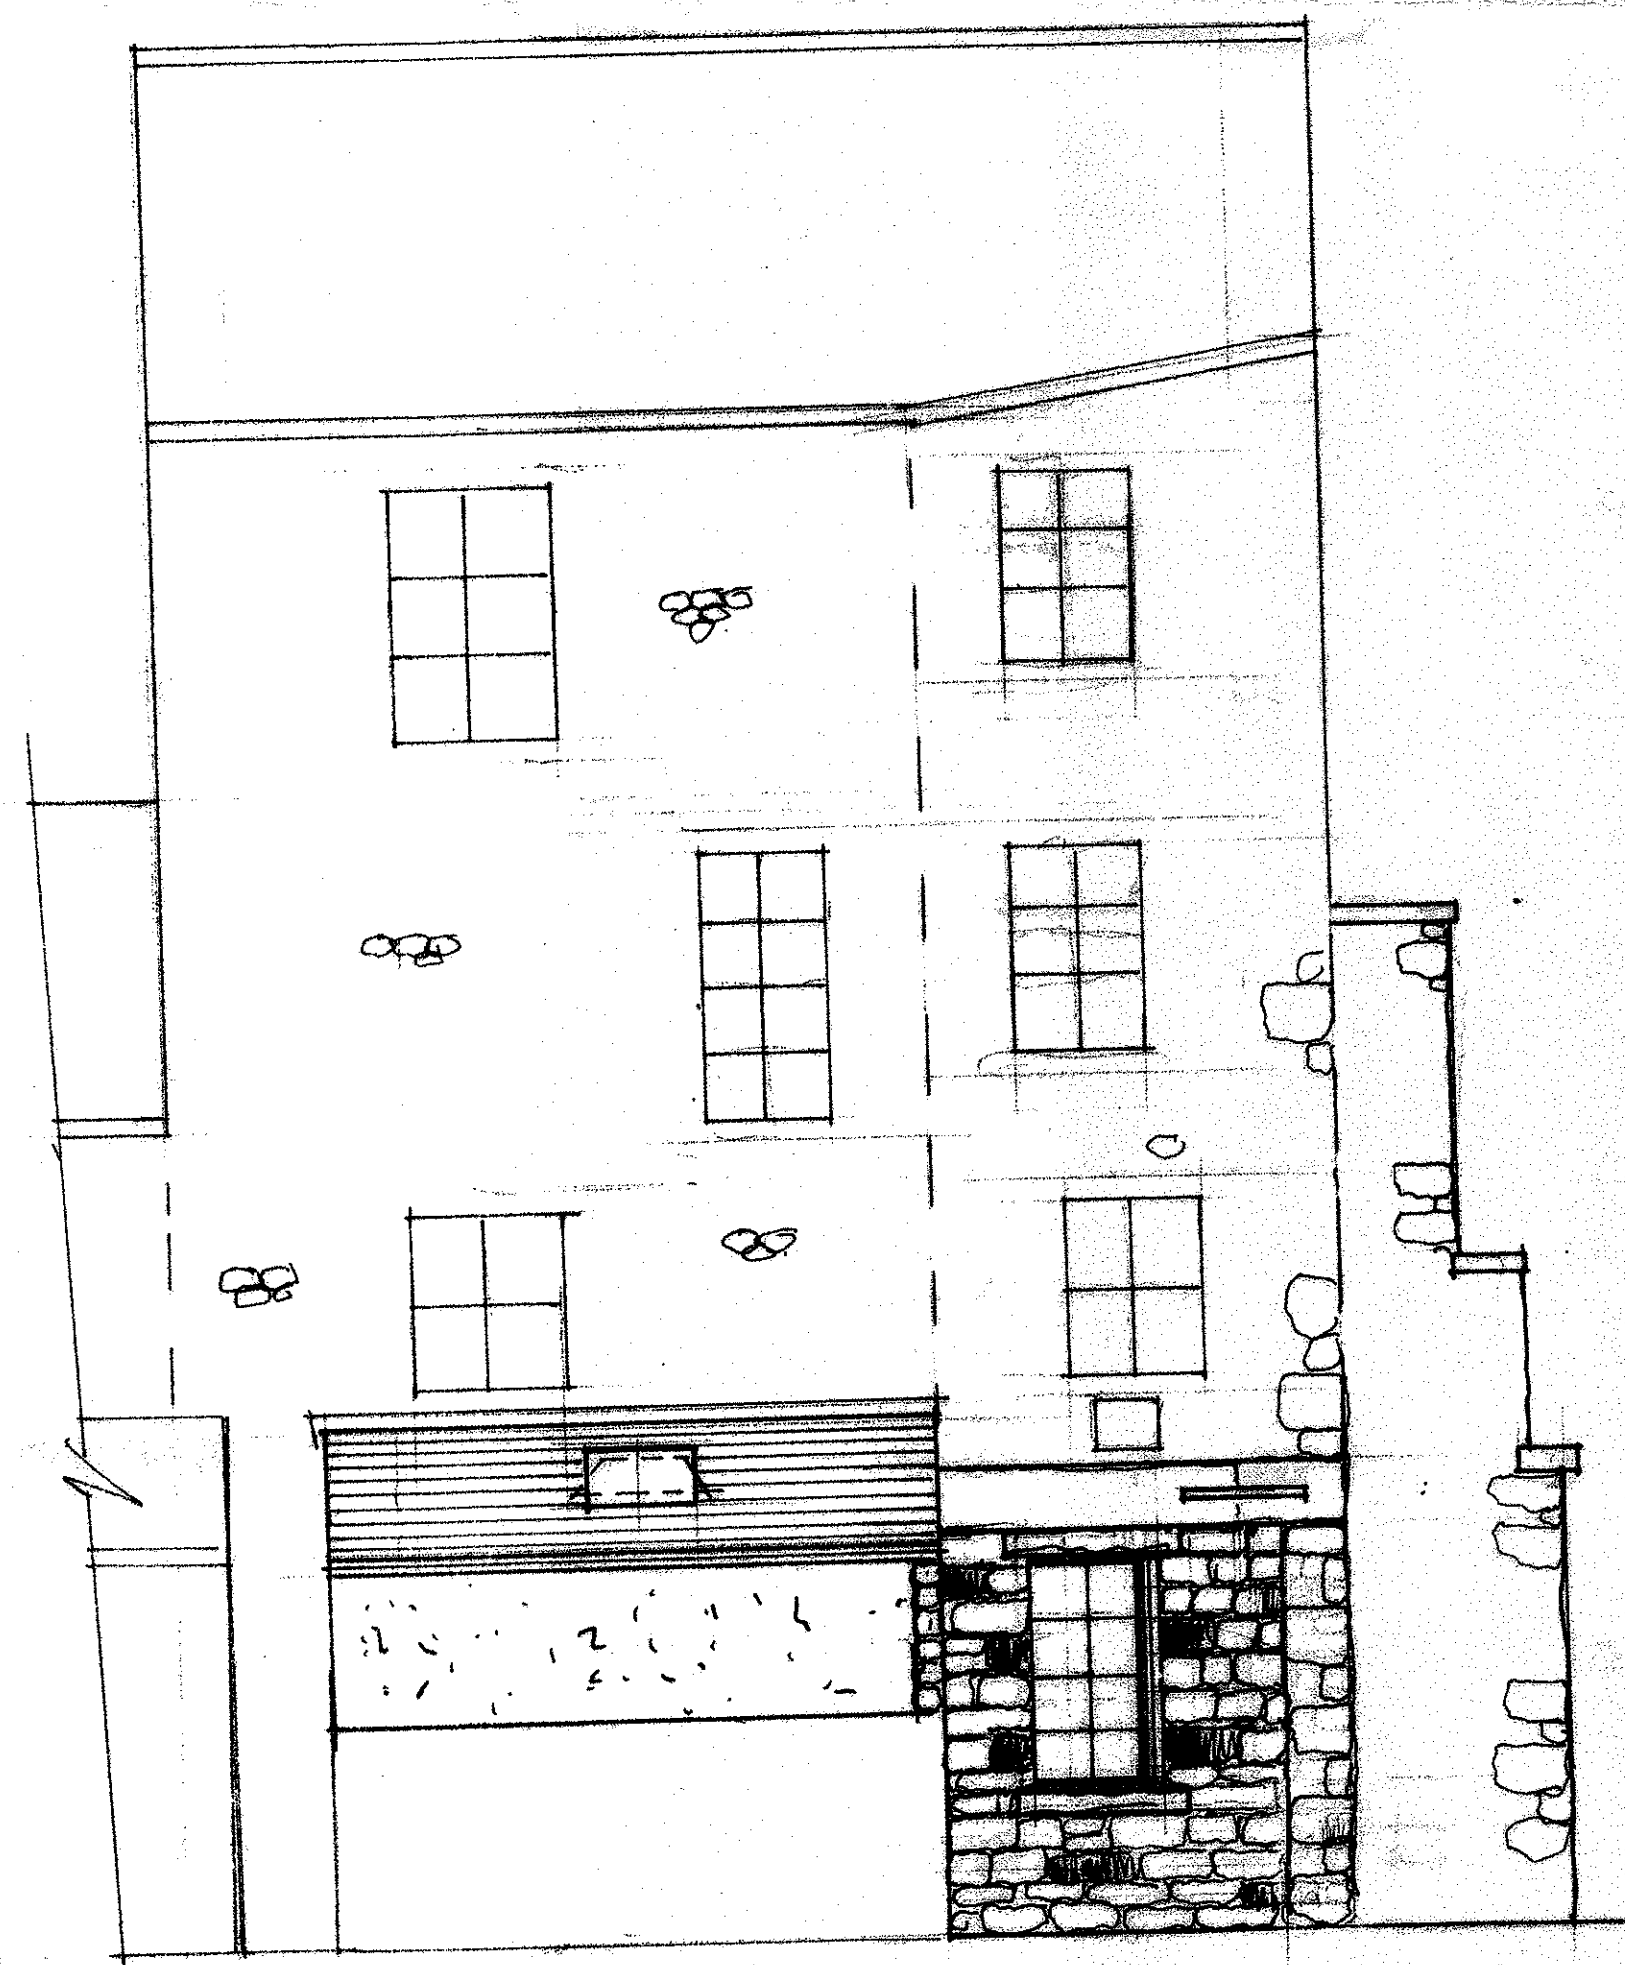

Rear Elevation (south west)

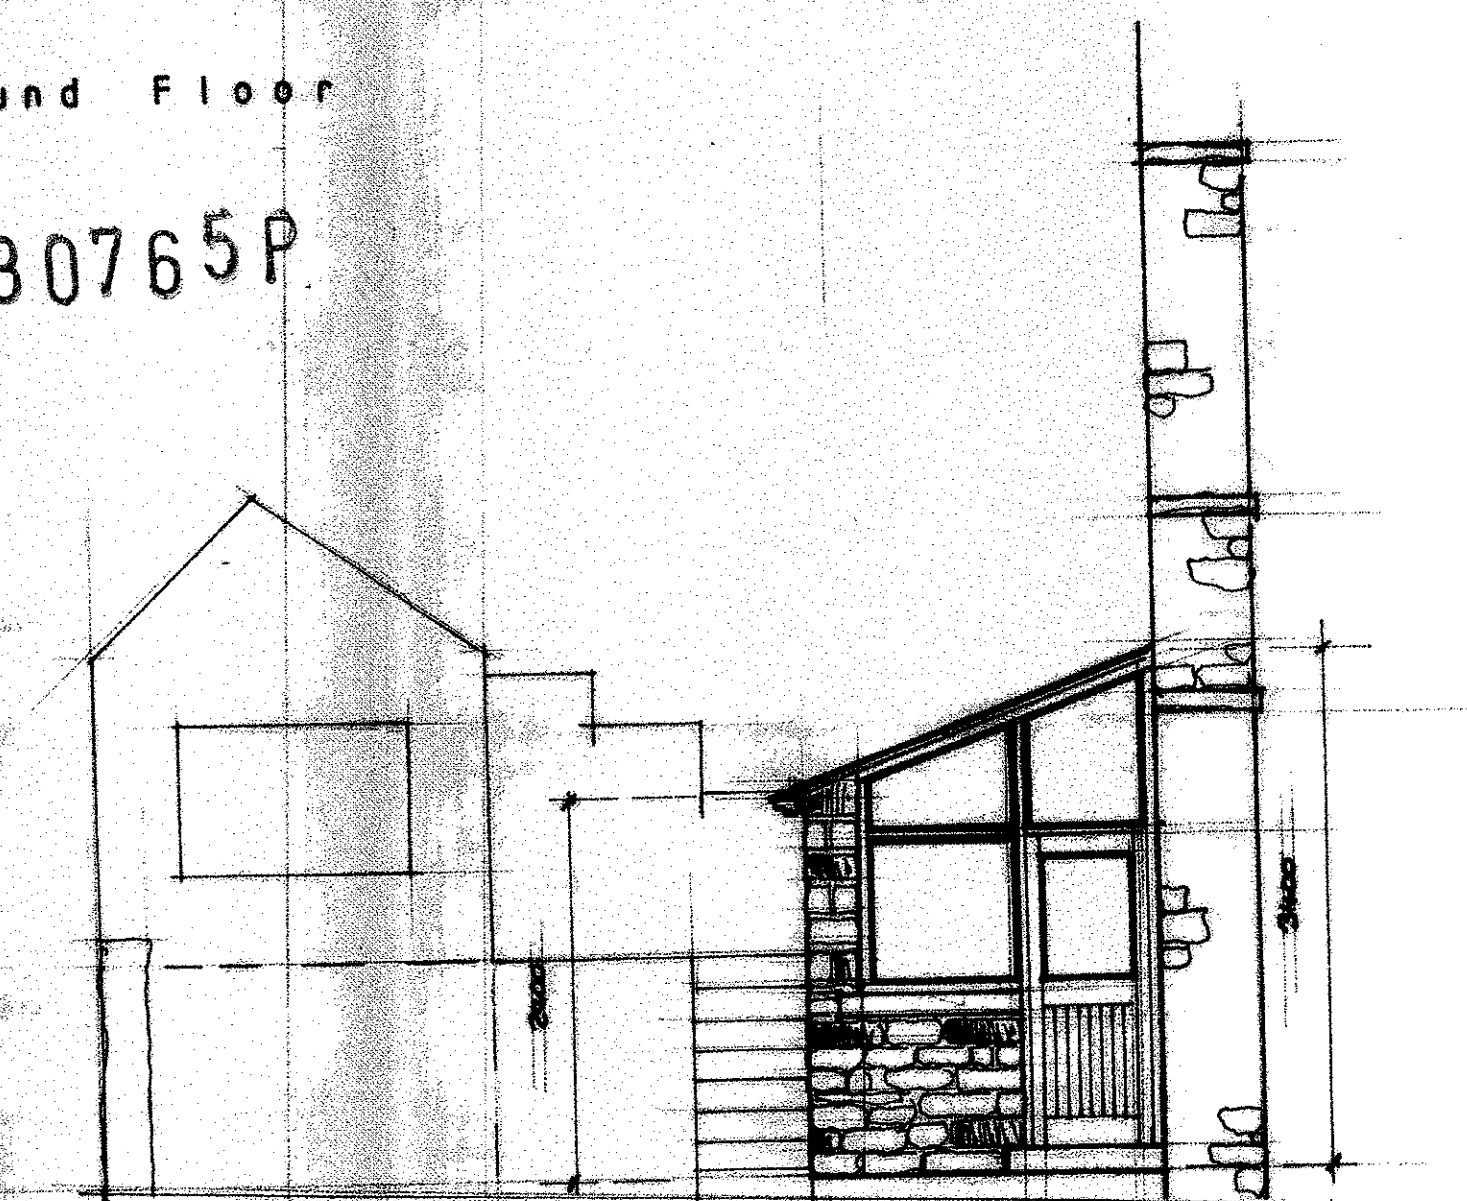

Side Elevation (south east)

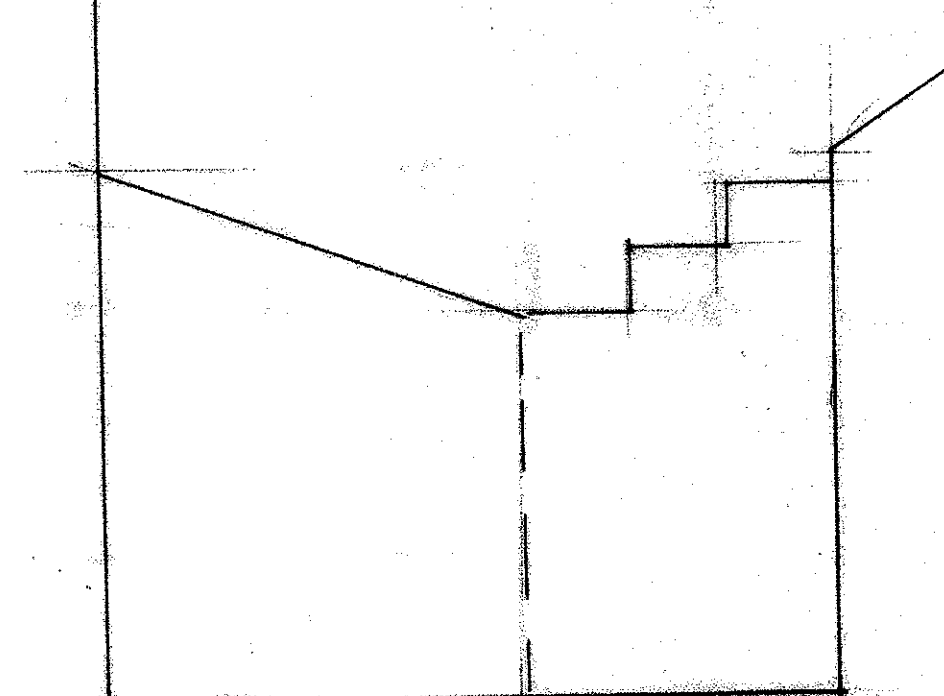

north west (no change)

S.J. Bielacki Limited Building Surveyors
Drawing no 5008
Scale 1:50
Proposed Layouts And Elevations
Proposed Replacement Single Storey Extension At The Old Tannery 6 Shawbridge Street Glitheroe