



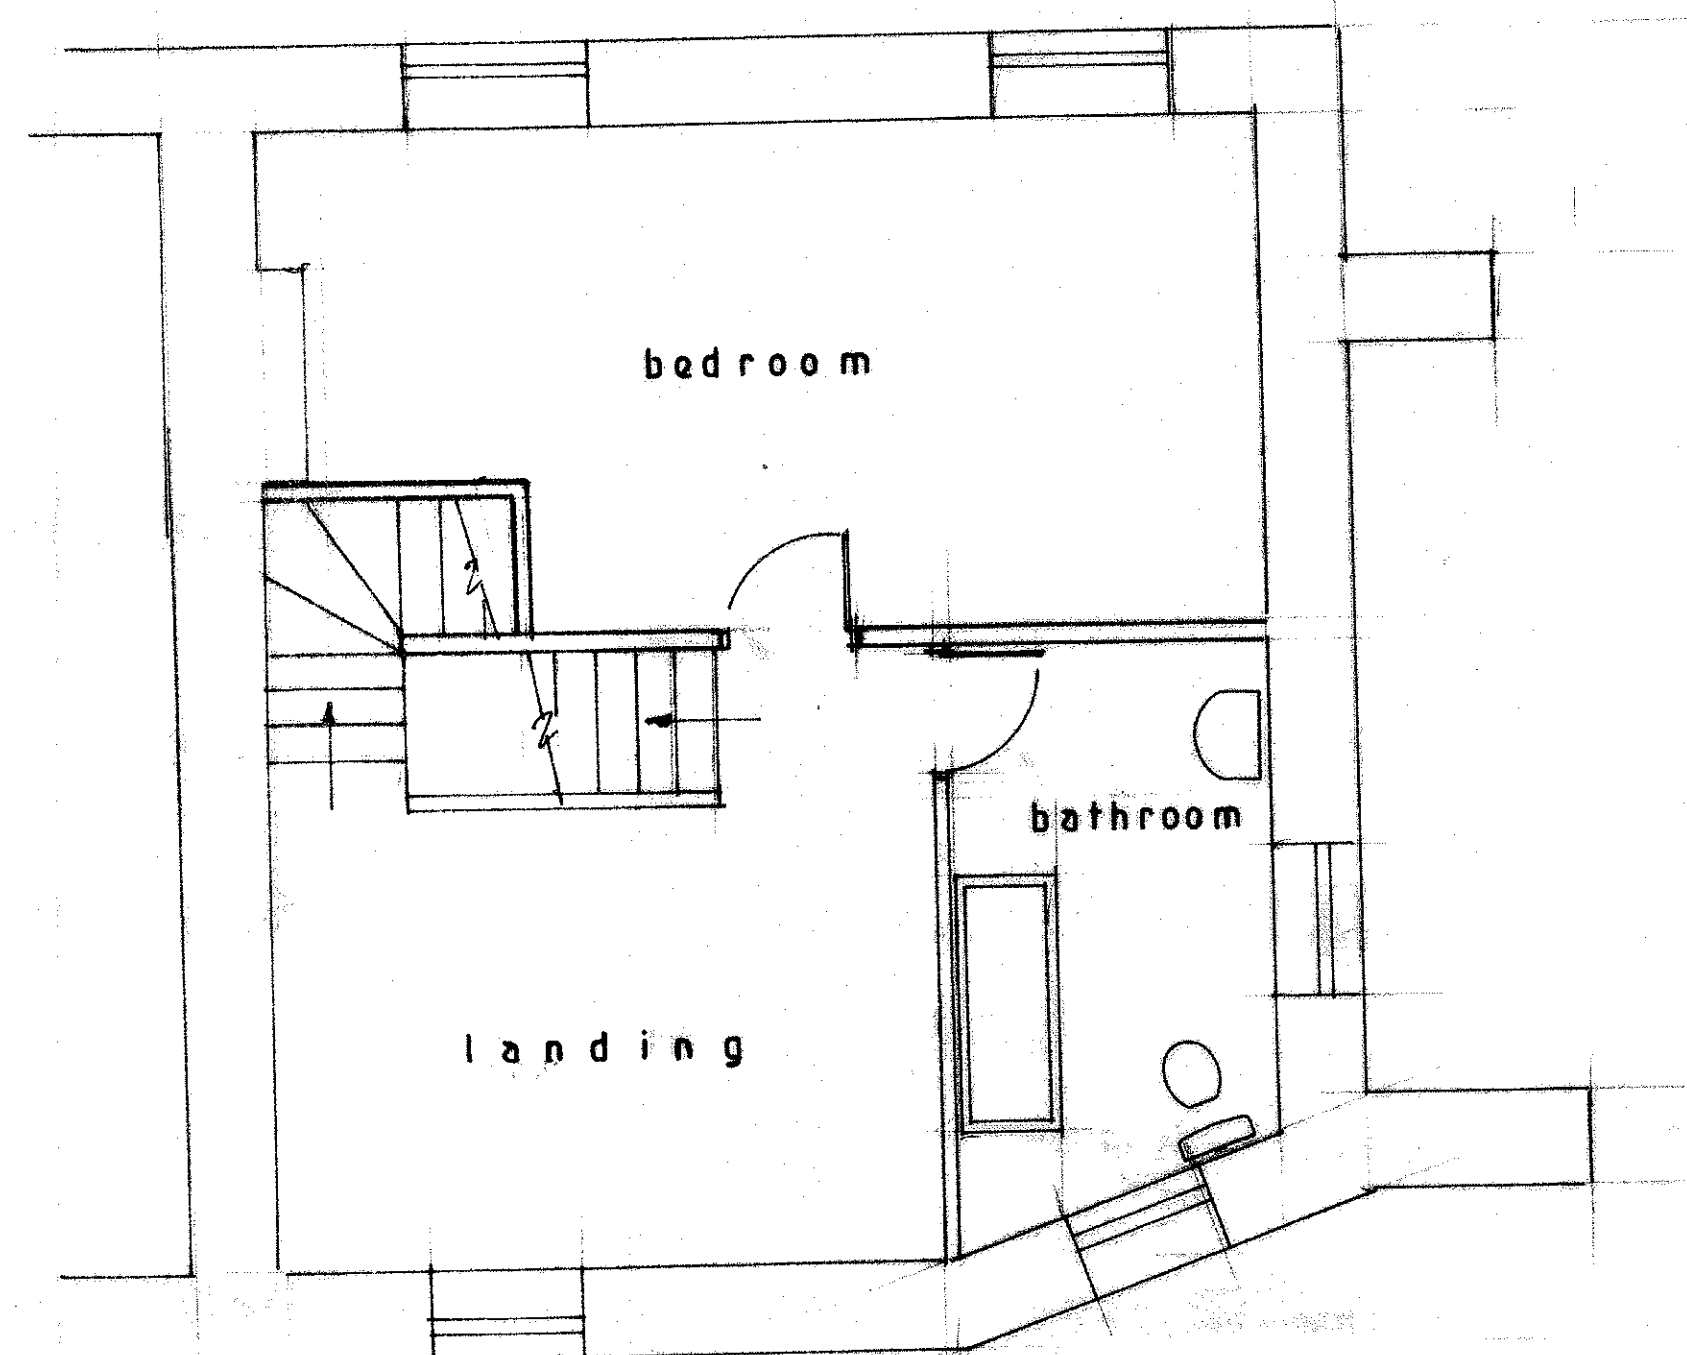


First Floor

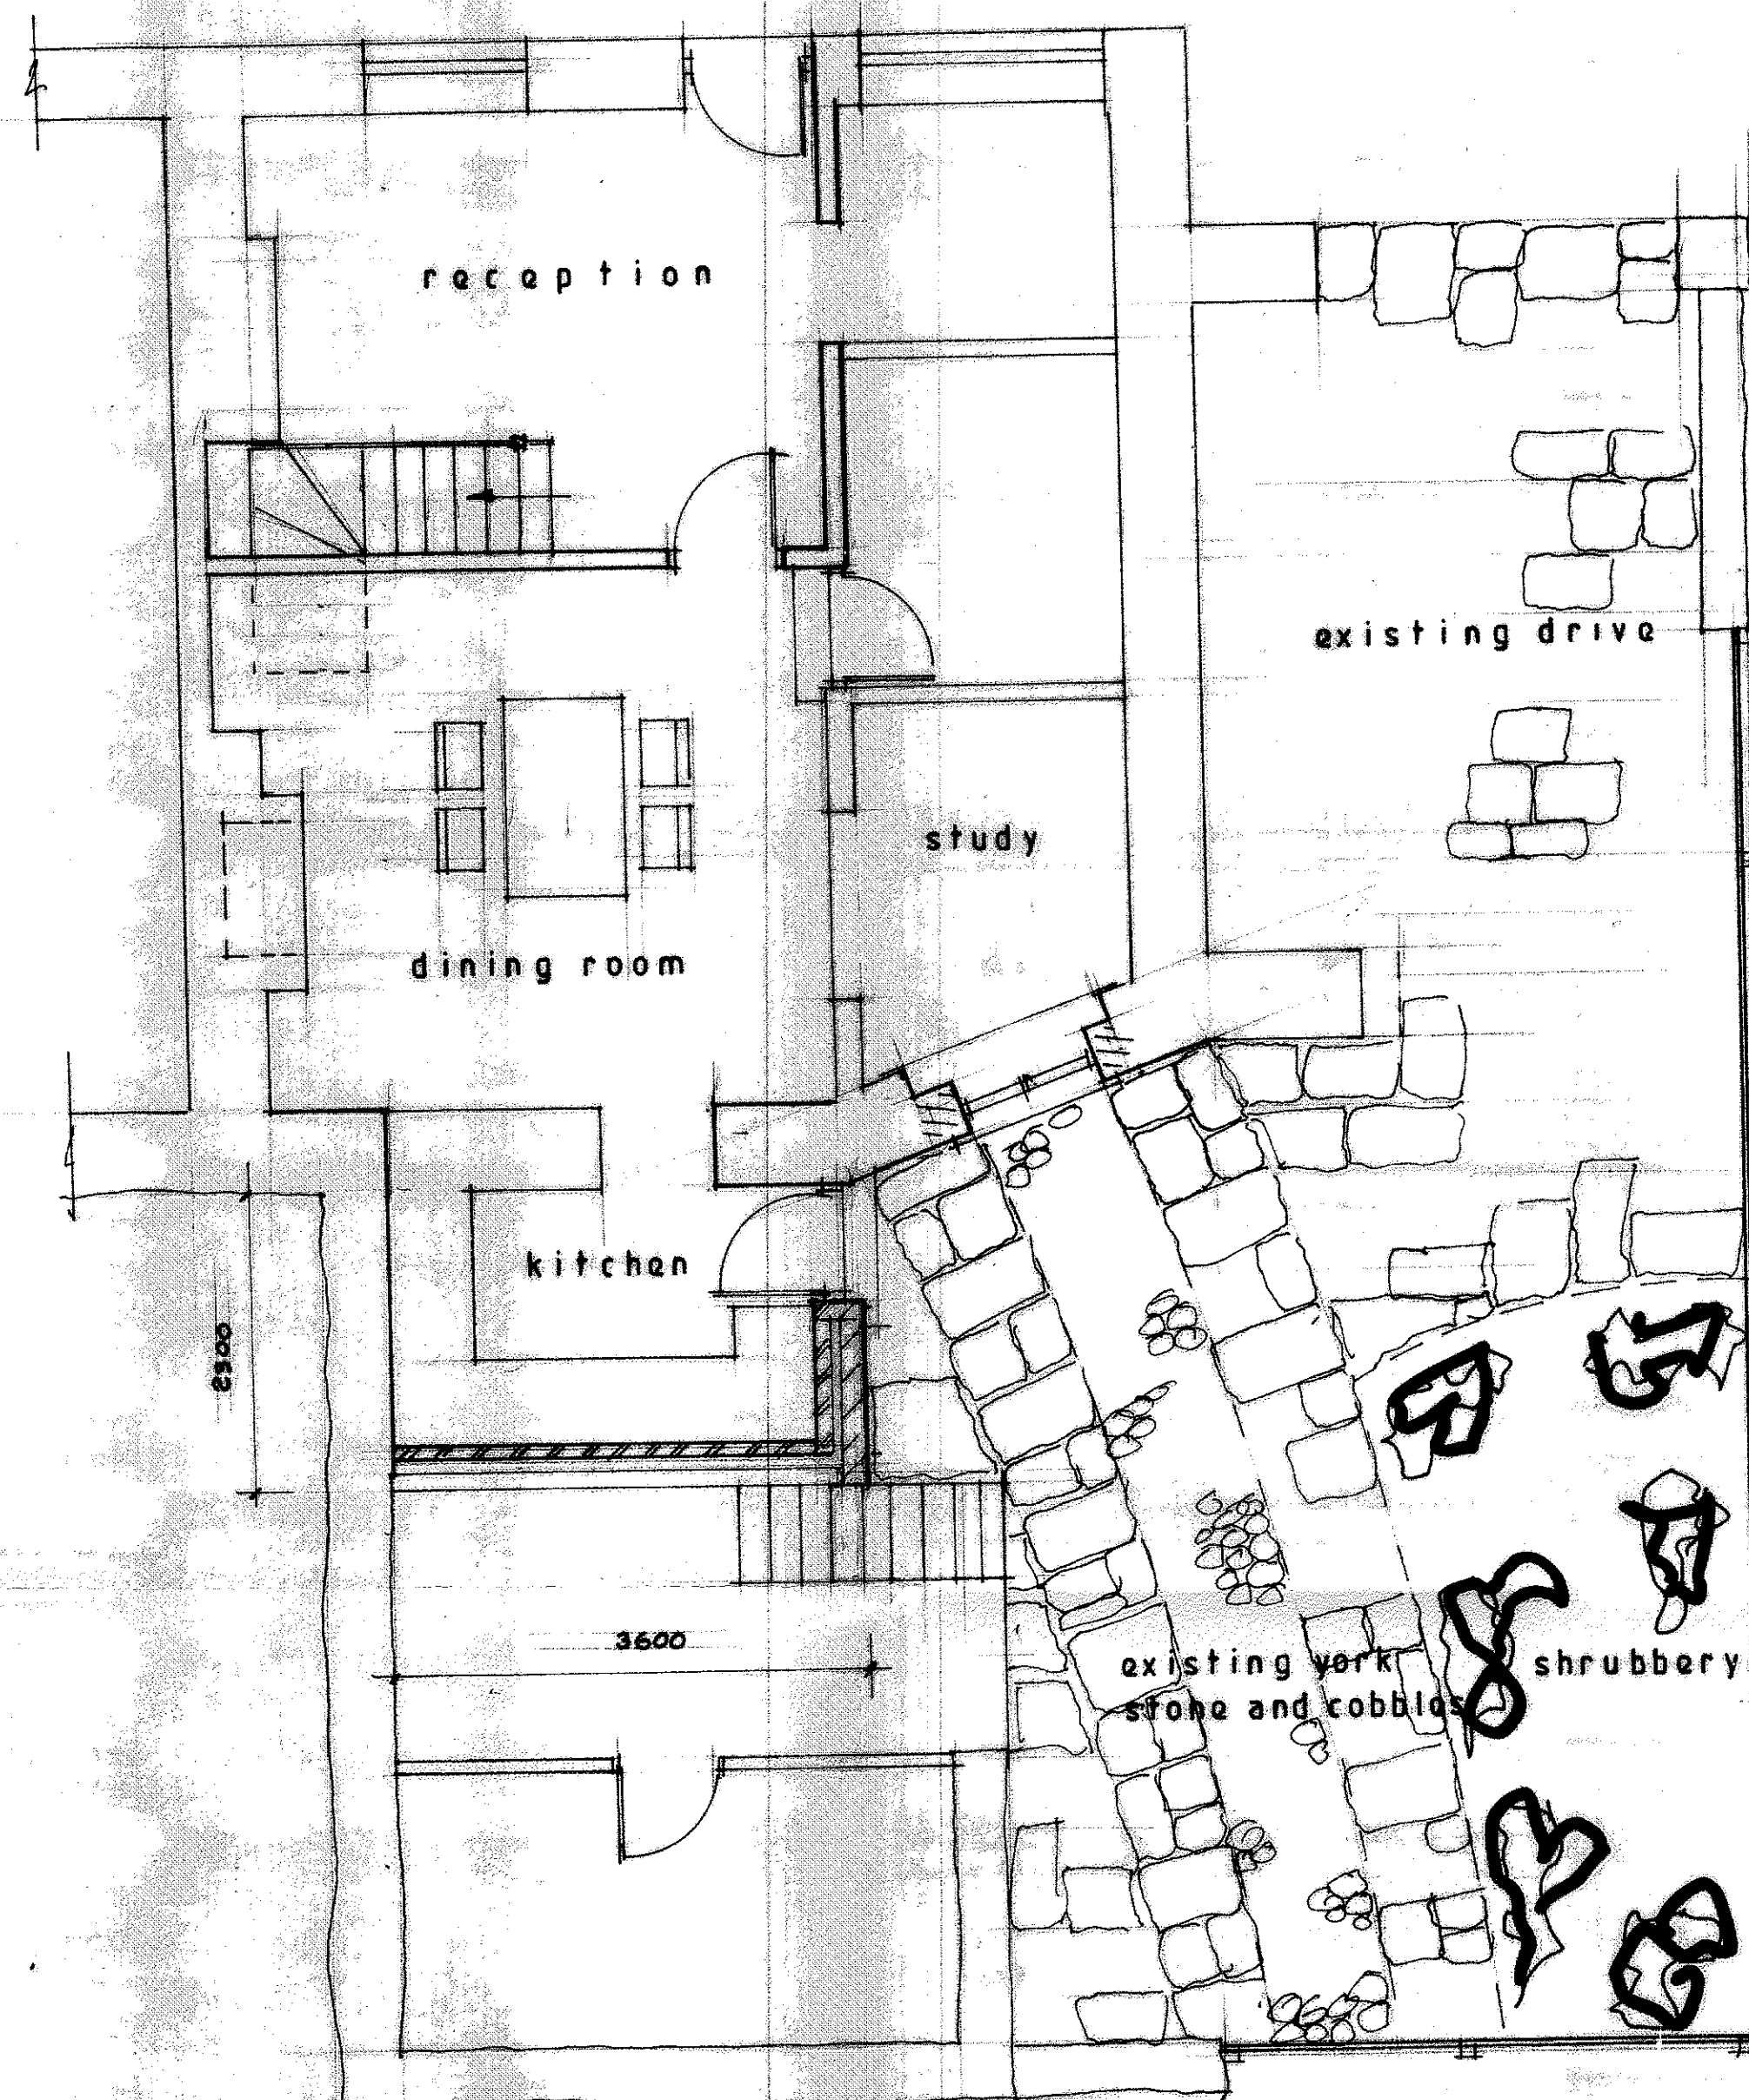


Ground Floor



Rear Elevation (south west)

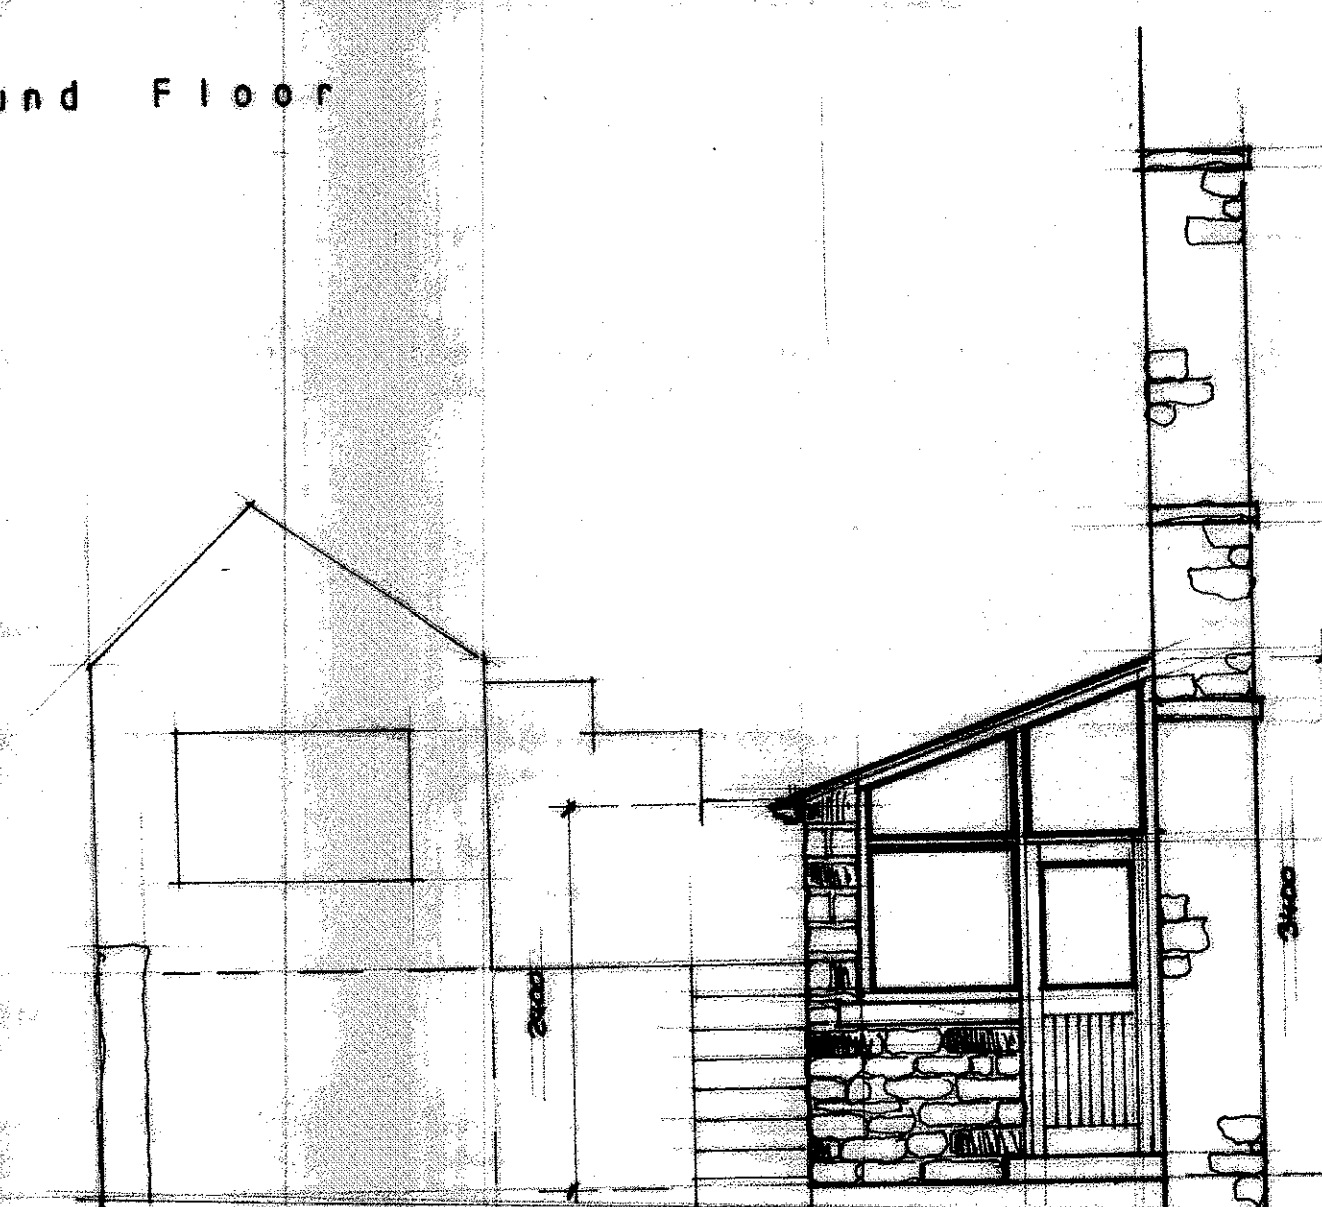

Side Elevation (south east)

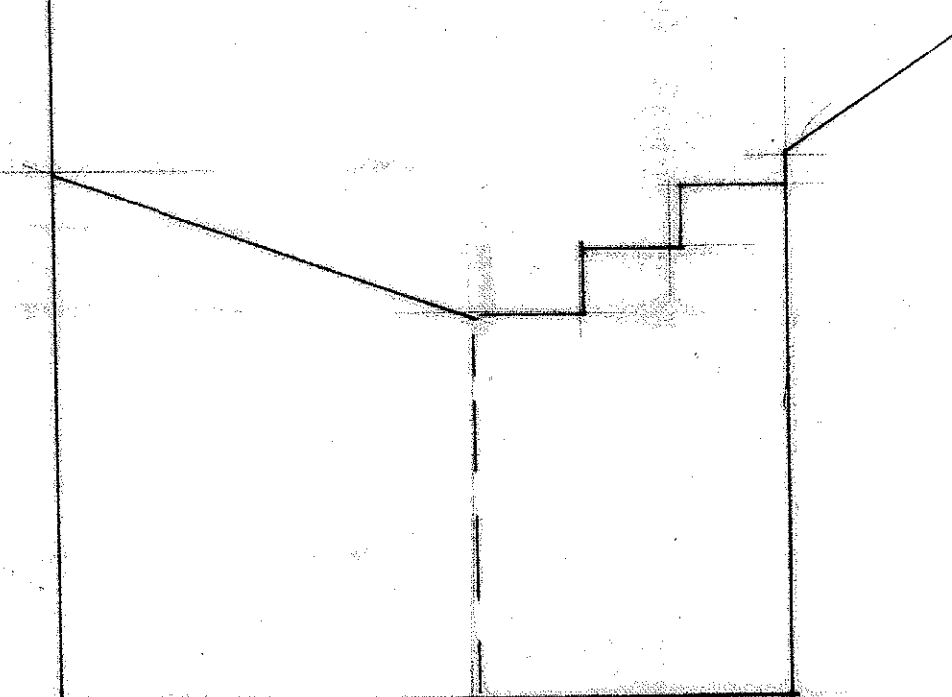

north west (no change)

320130766P

S.J. Bialecki Limited Building Surveyors
Drawing no 5008
Scale 1:50
Proposed Layouts And Elevations
Proposed Replacement Single Storey Extension At The Old Tannery 6 Shawbridge Street Clitheroe