



GROUND FLOOR PLAN

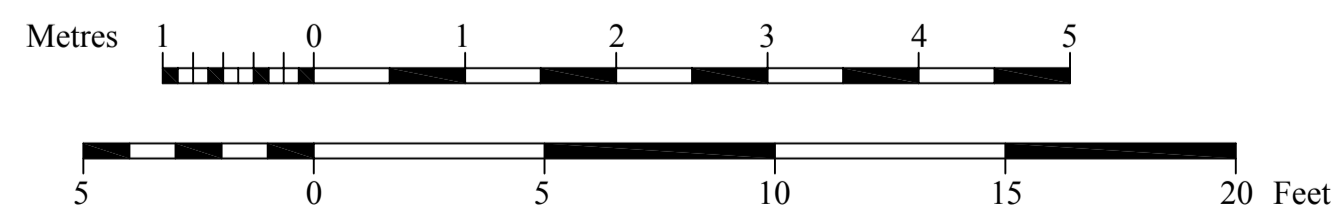

SOUTH EAST ELEVATION



SOUTH WEST ELEVATION

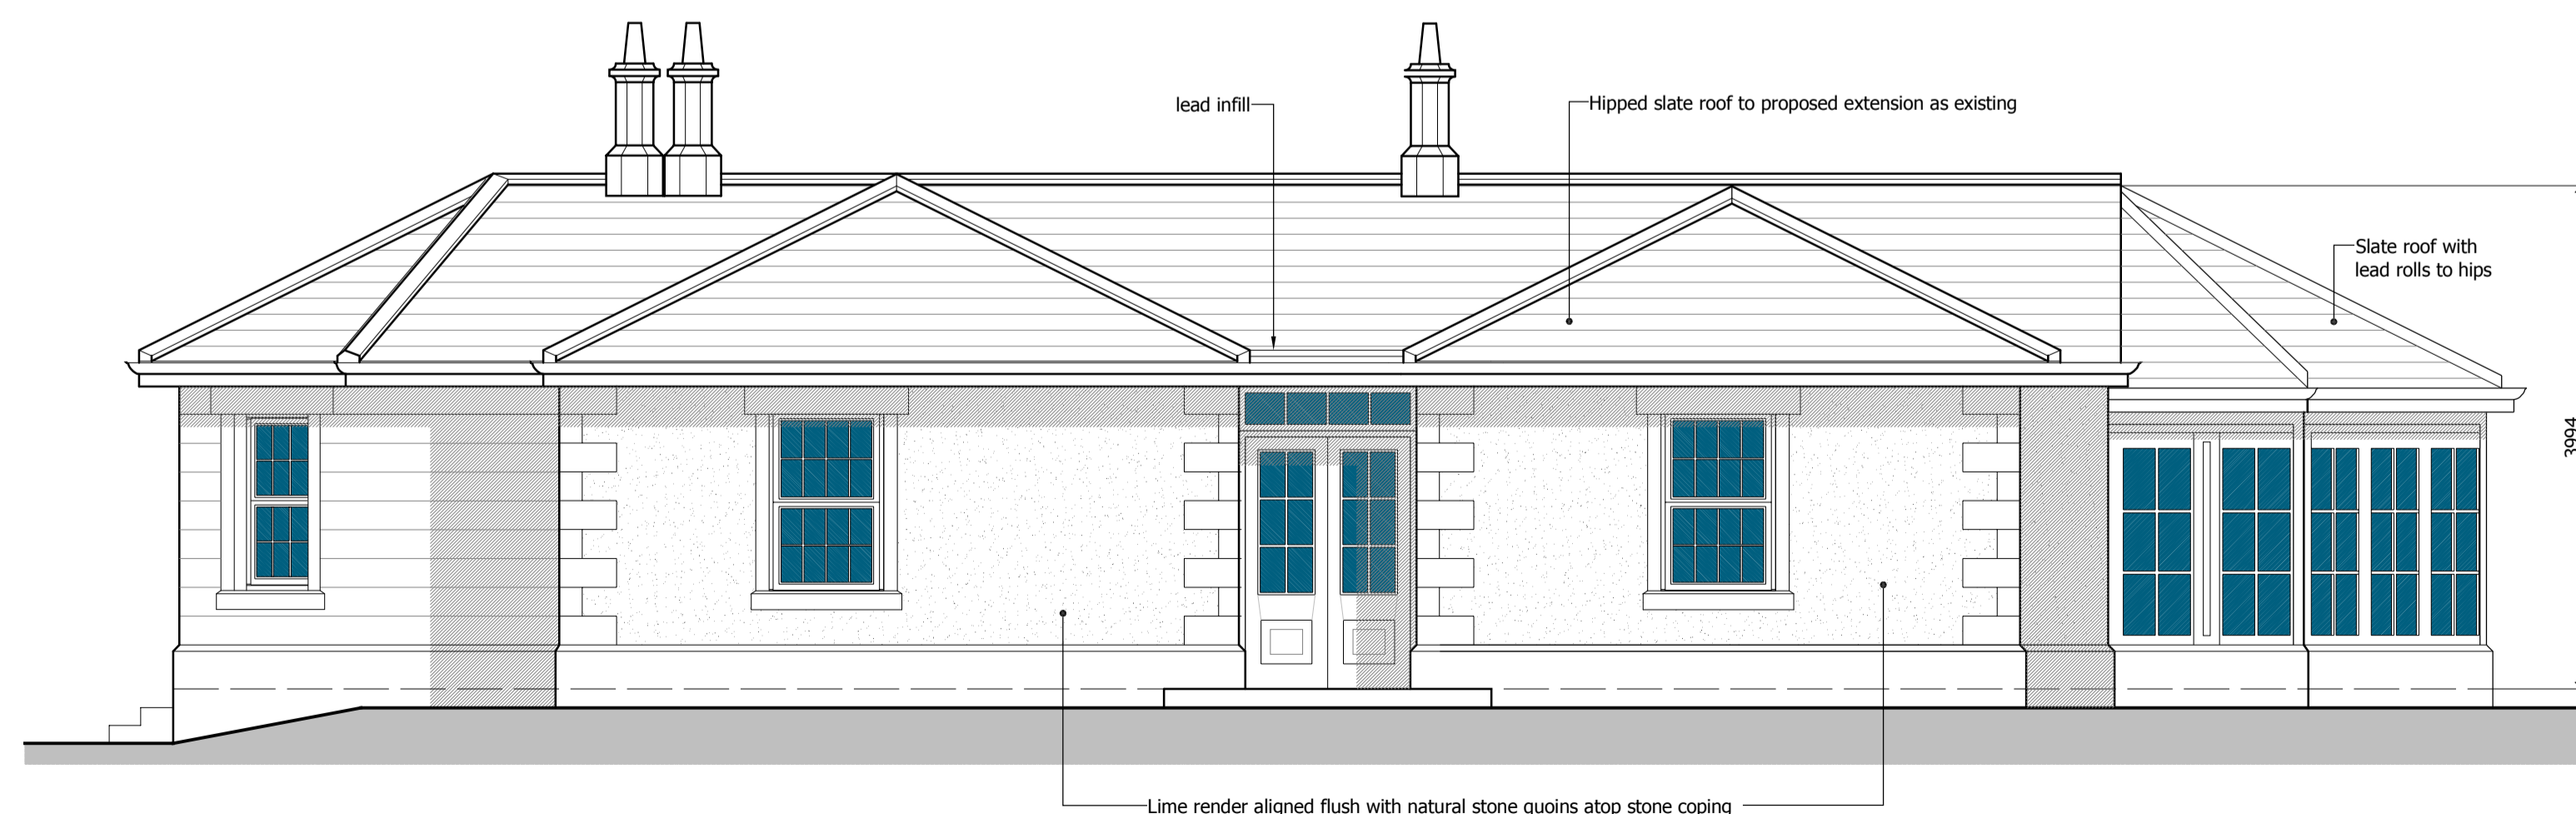

NORTH WEST ELEVATION

NOTES

This drawing is the property of Marshal Peters Associates Limited. Copyright is reserved by them and the drawing is issued on the condition that it is not copied in whole or in part without the express written consent of Marshal Peters Associates Limited.

Dimensions should not be scaled. All dimensions to be checked on site by the contractor prior to commencement of the works.

Revision	Date

MARSHAL PETERS ASSOCIATES

CHARTERED SURVEYORS & HISTORIC BUILDING CONSULTANTS

Marshal Peters Associates
 Chartered Surveyors & Historic Building Consultants

Brookside Barn Telephone 01200 440650
 Downham Facsimile 01200 301998
 Clitheroe Email info@marshalpeters.co.uk
 Lancashire Web www.marshalpeters.co.uk
 BB7 4BP

PROPOSED EXTENSION
 to
 LEAGRAM LODGE
 CHIPPING
 for
 J. J. WELD-BLUNDELL Esq.

Title **PROPOSALS**
Scheme 8

Drawing no. **2390: 12** Revision

Scale 1:50 @ A1 Drawn mfp Date April 2013