




NOTES

This drawing is the property of Marshal Peters Associates Limited. Copyright is reserved by them and the drawing is issued on the condition that it is not copied in whole or in part without the express written consent of Marshal Peters Associates Limited.


Dimensions should not be scaled. All dimensions to be checked on site by the contractor prior to commencement of the works.

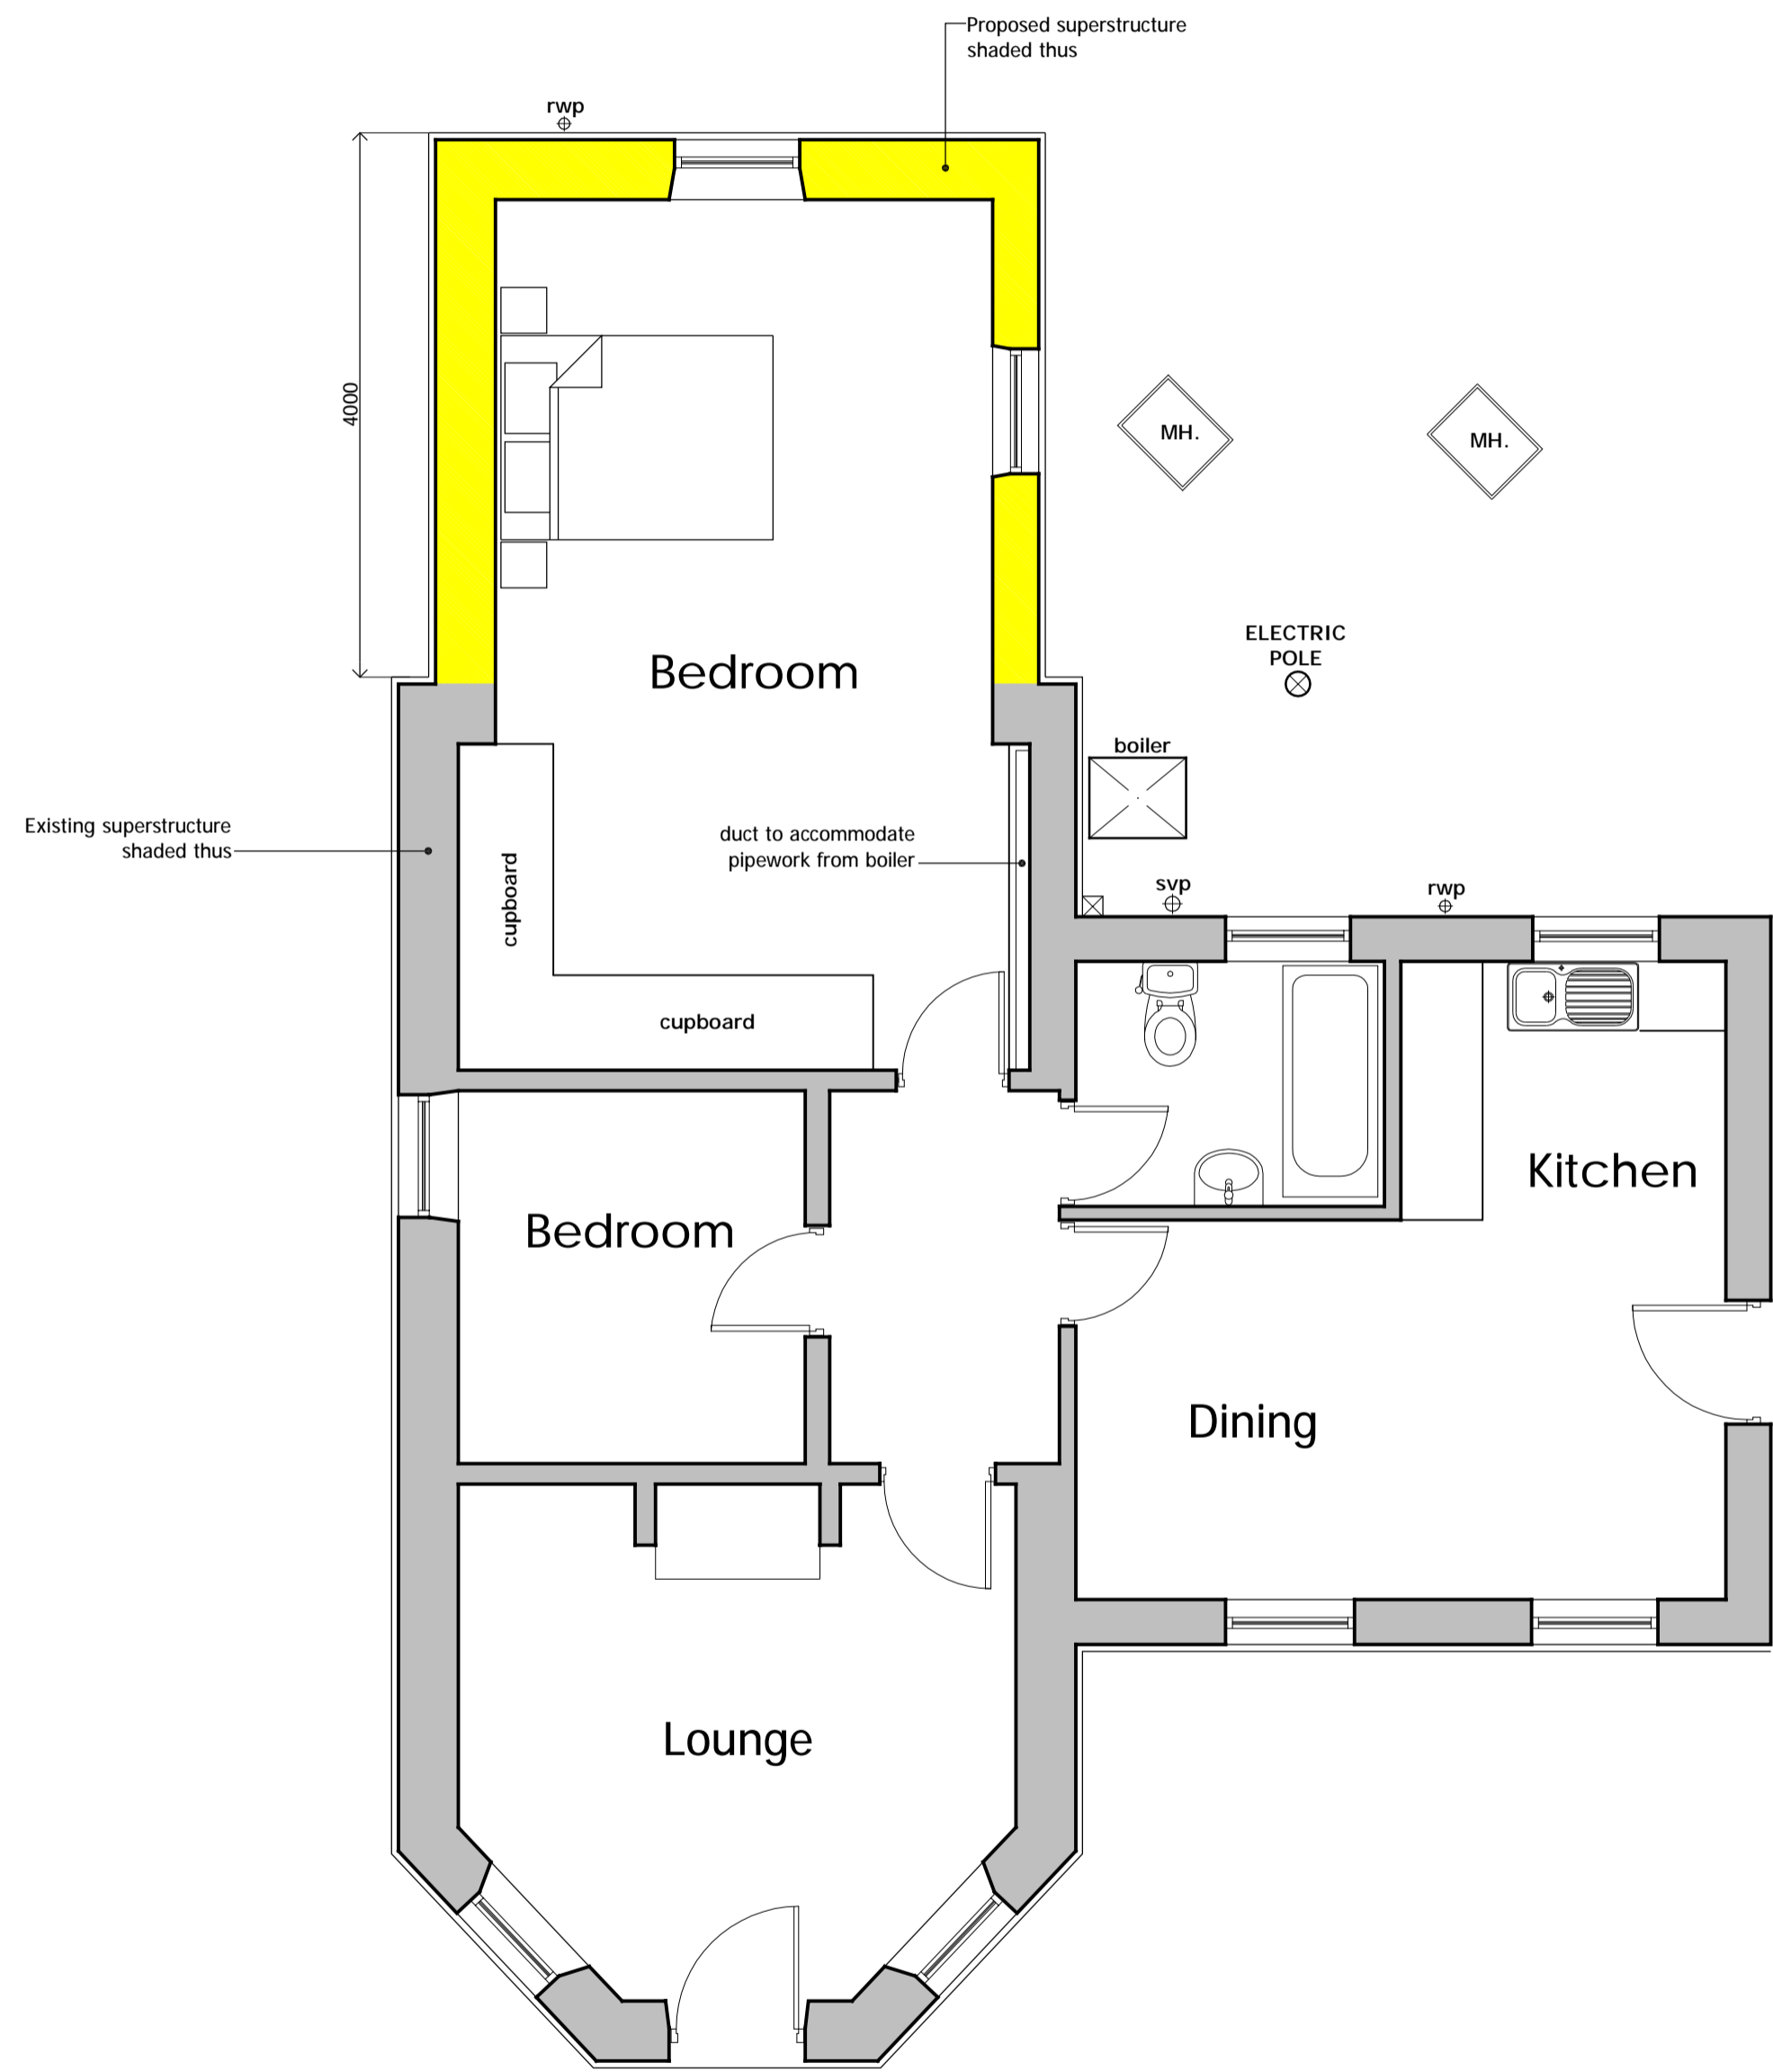


GROUND FLOOR PLAN

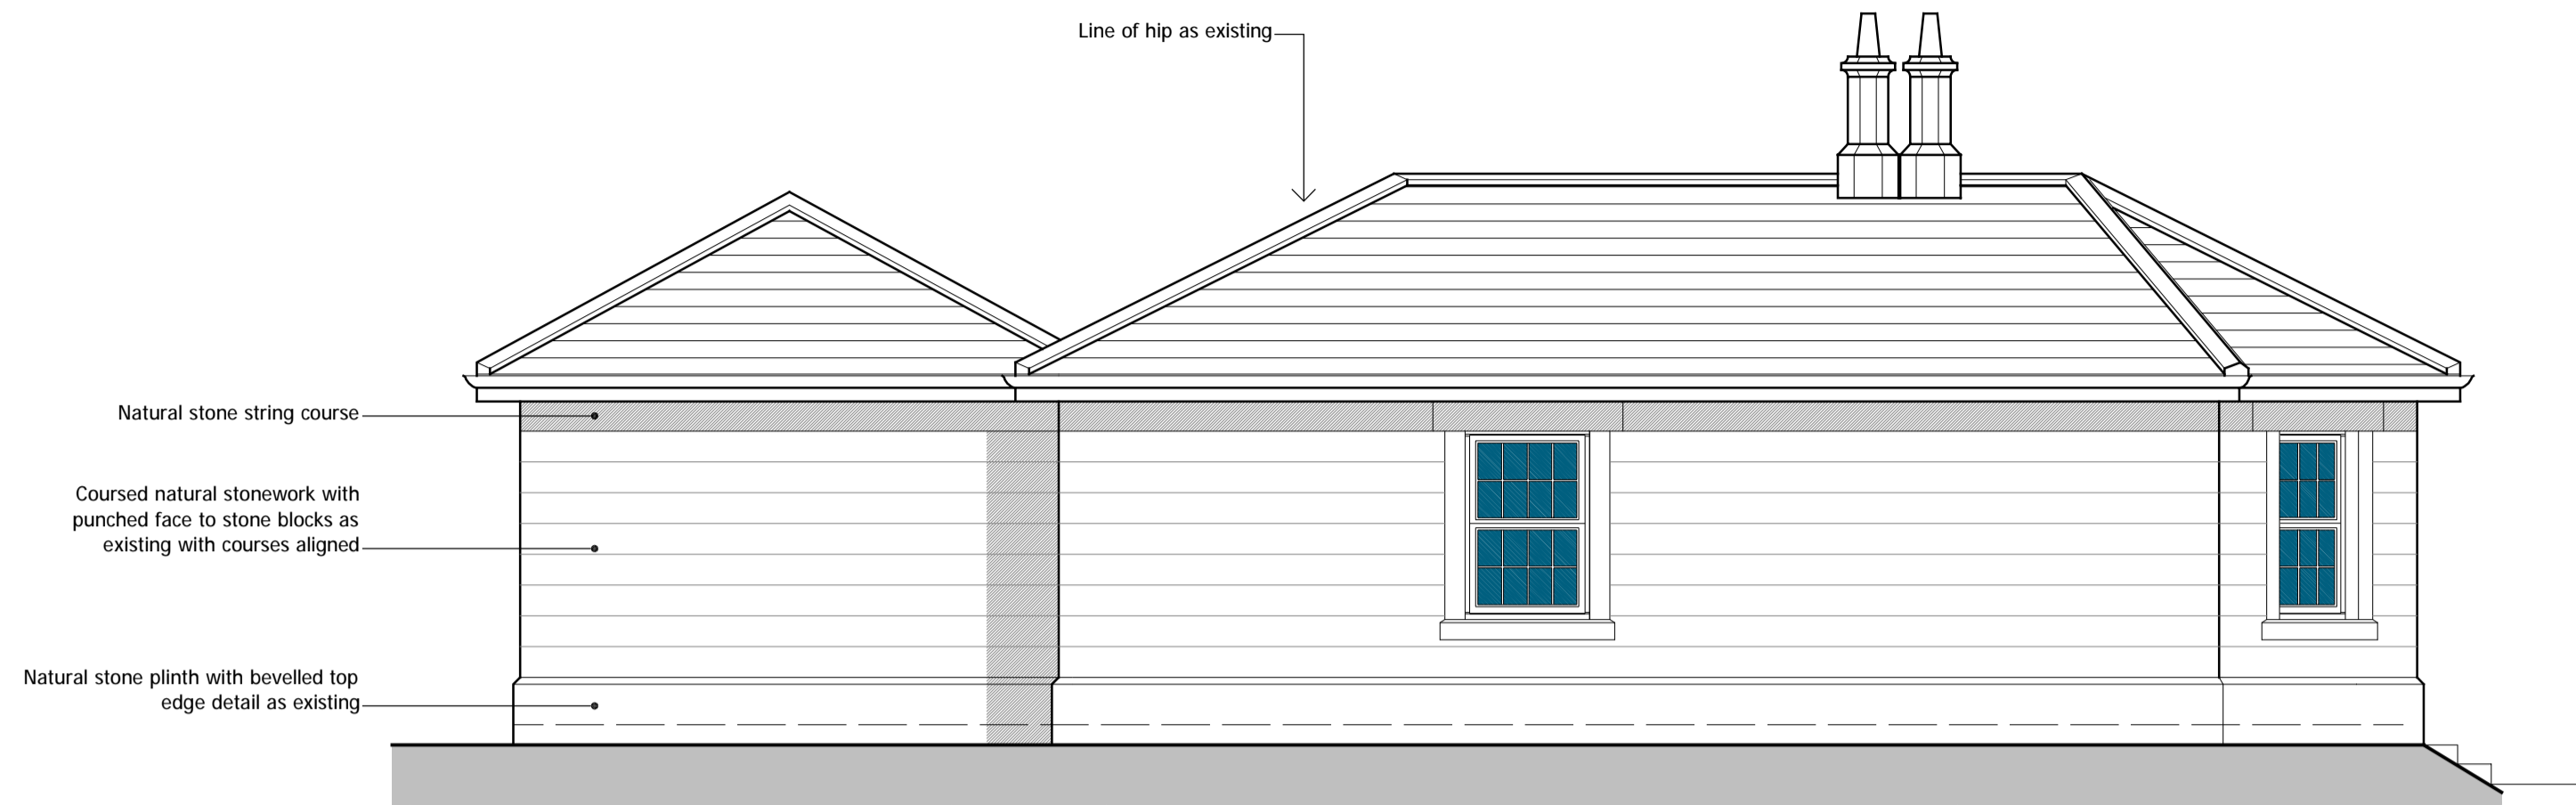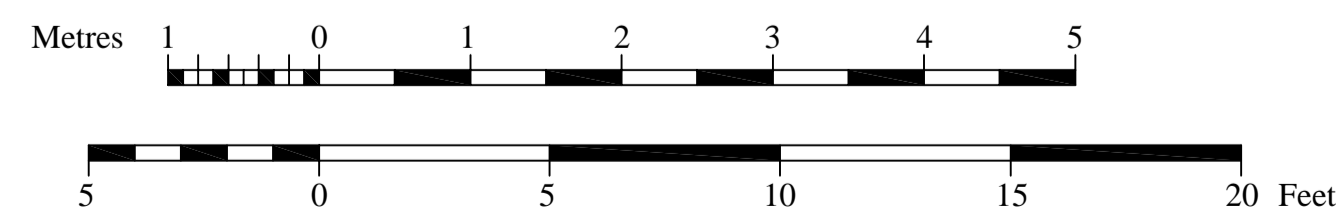

SOUTH EAST ELEVATION

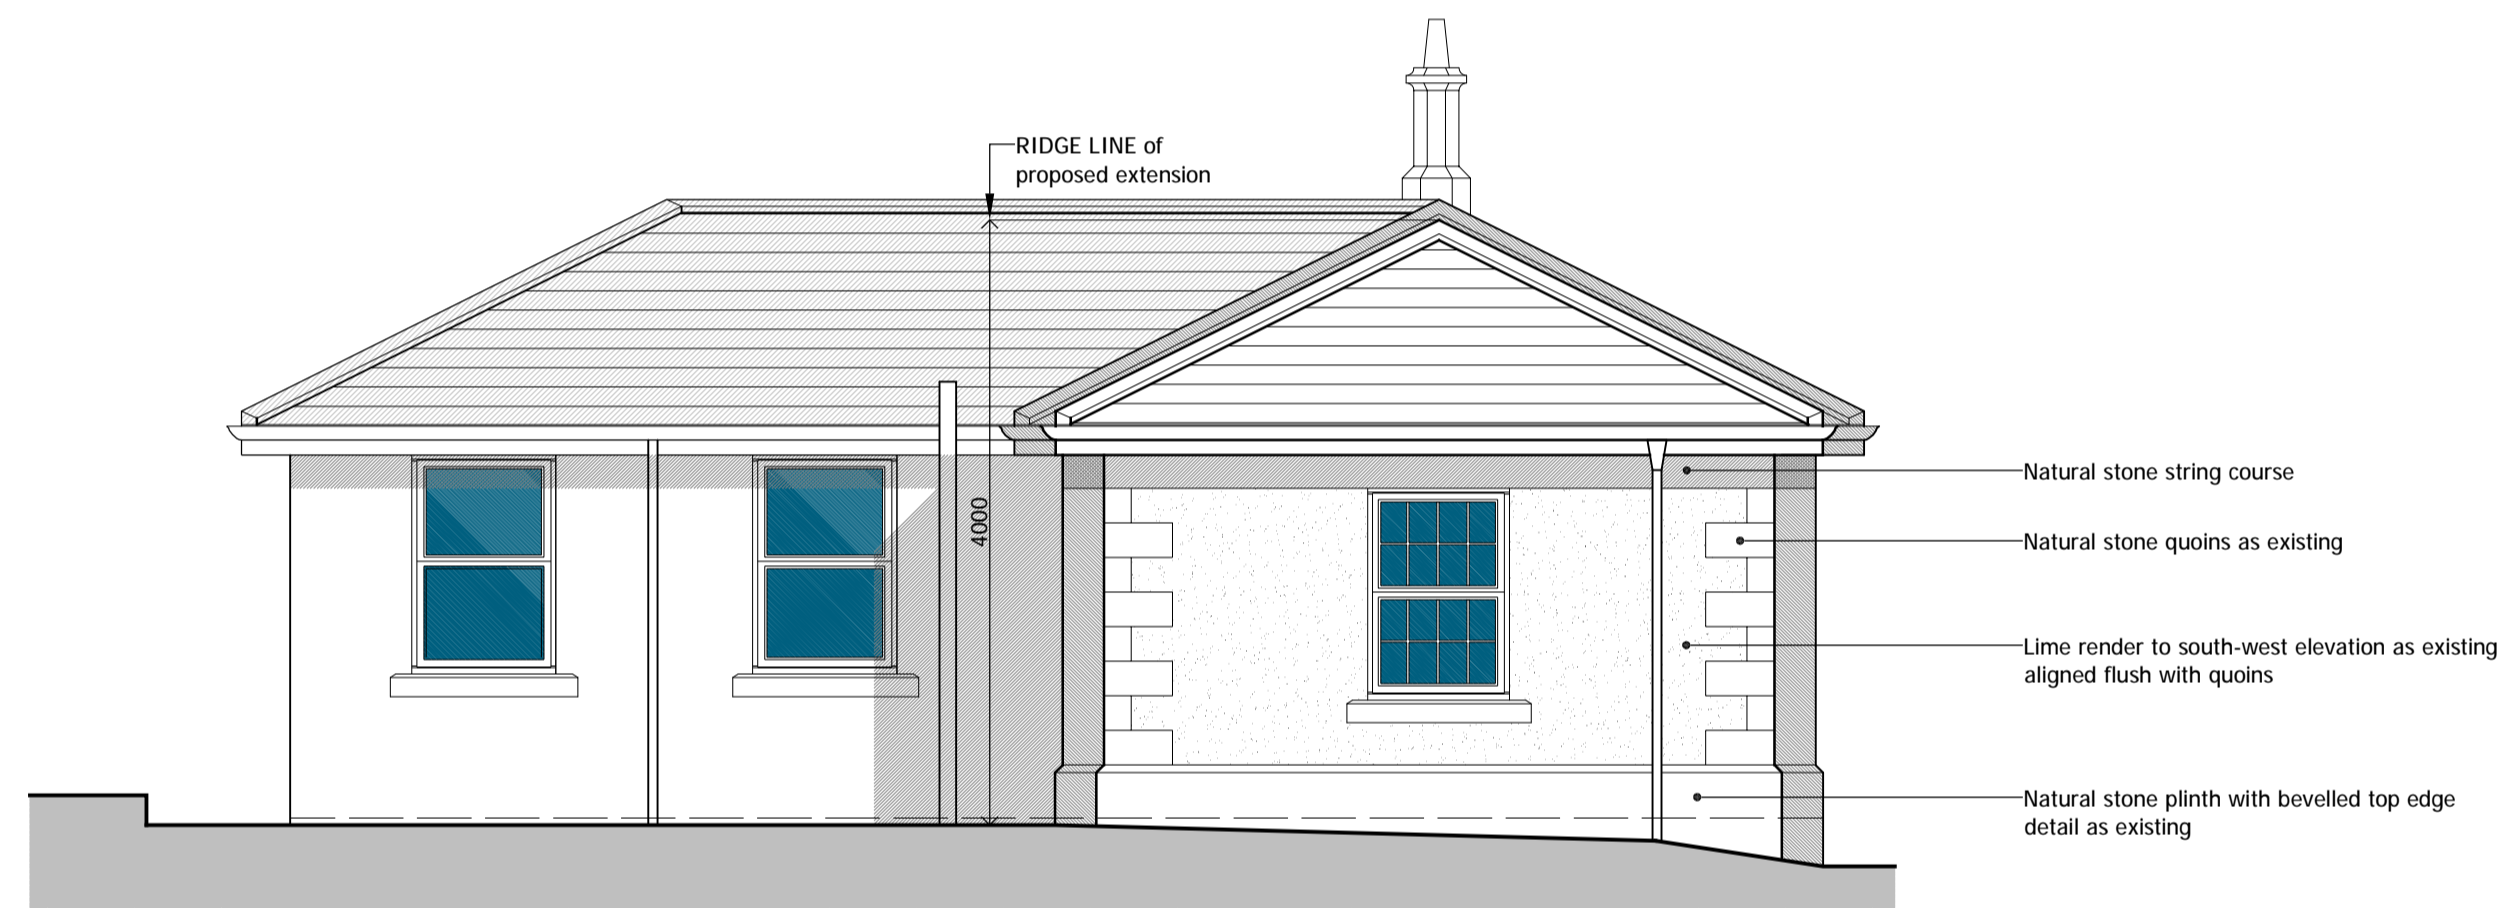

SOUTH WEST ELEVATION

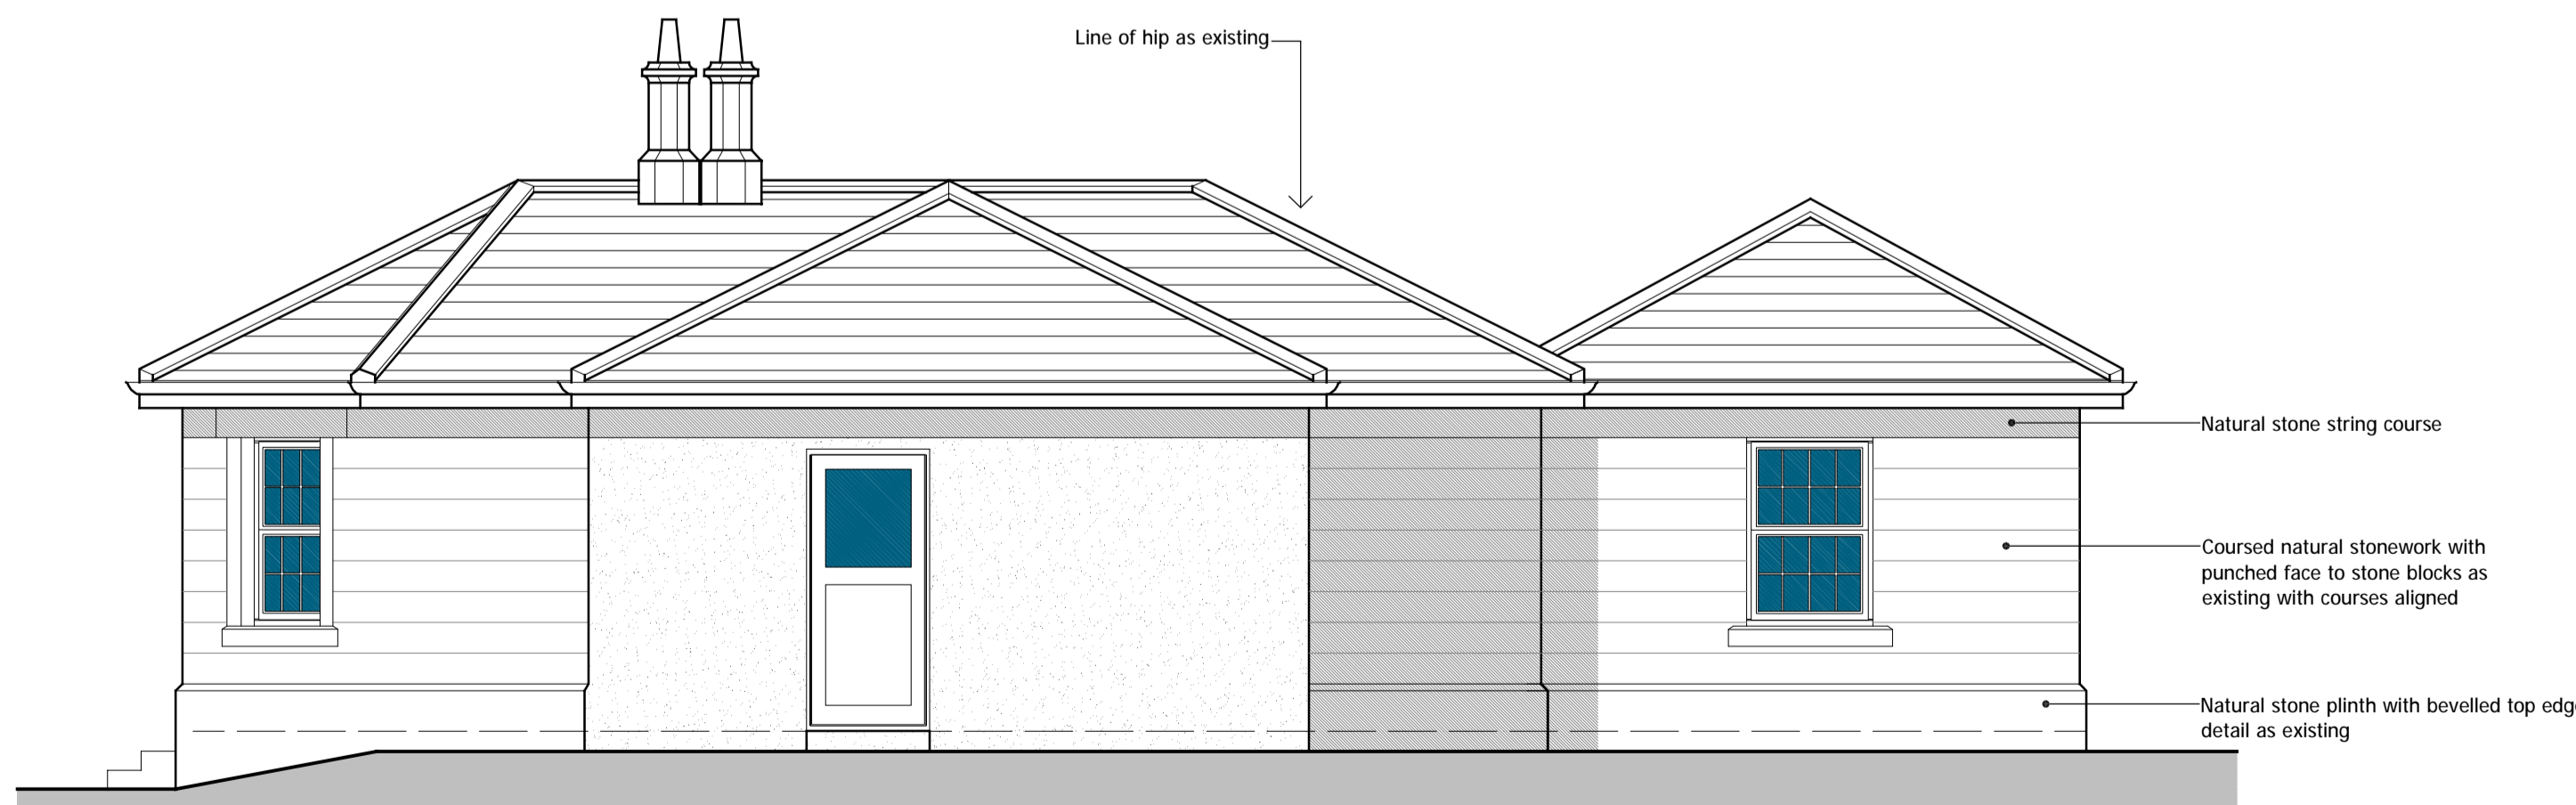

NORTH WEST ELEVATION

Revision	Date

Marshal Peters Associates
Chartered Surveyors & Historic Building Consultants

Office 4 Brookside Barn Telephone 01200 440550
 Downham Facsimile 01200 301998
 Chilherie Email info@marshalpeters.co.uk
 BB7 4BP

PROPOSED EXTENSION
 to
LEAGRAM LODGE
CHIPPING
 for
J. J. WELD-BLUNDELL Esq.

Title **PROPOSALS**
Scheme 5

Drawing no. **2390: 07** Revision

Scale 1:50 @ A1 Drawn mfp Date Nov. 2012