


PROPOSED SITE PLAN

SCALE 1:100

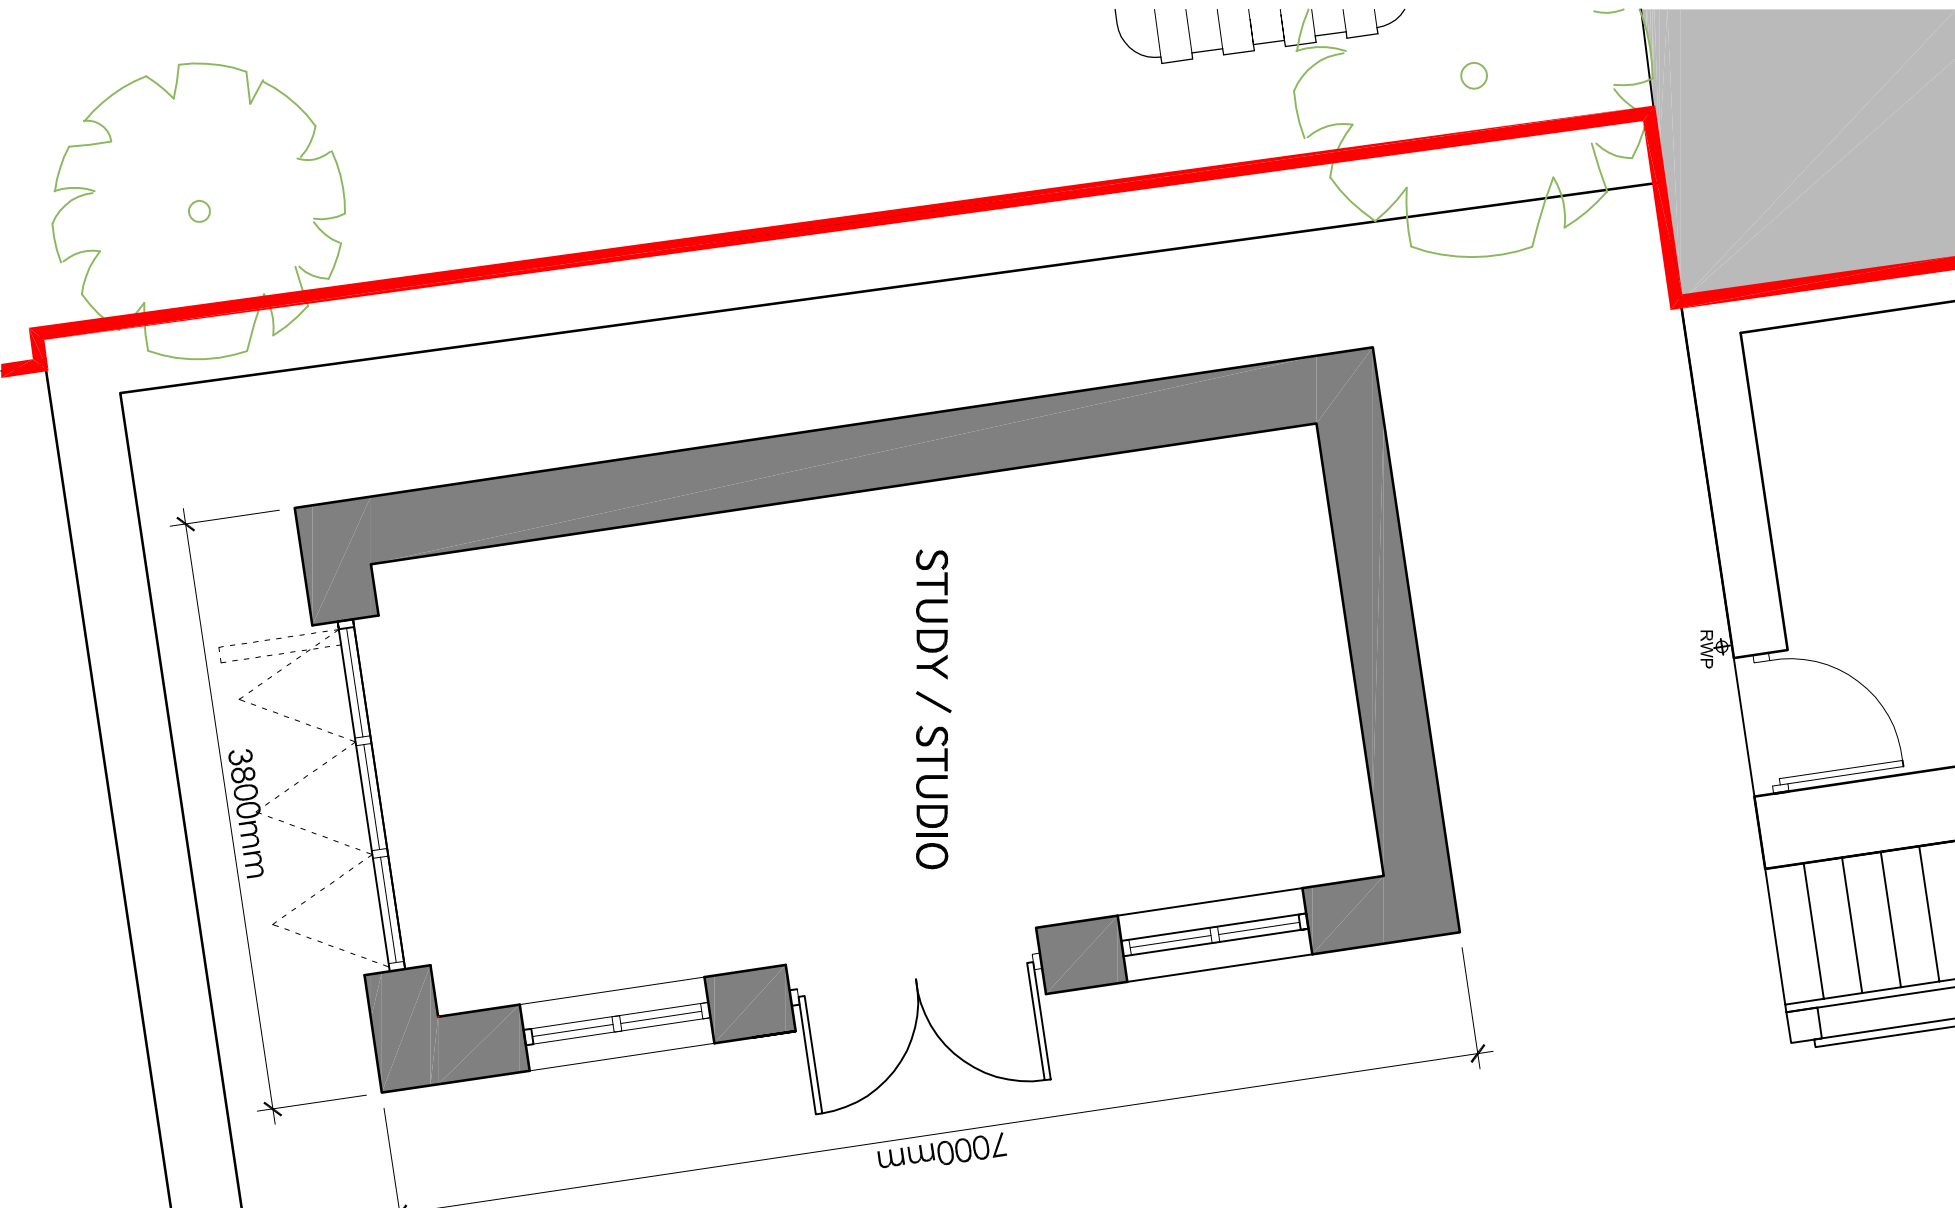

PROPOSED FLOOR PLAN

SCALE 1:50

Proposed Materials
 External walls - Natural Stone to match existing buildings with stone head and cills.
 Roof - Slate to match existing buildings.

Rev 02 Height and materials amended to stone following planners comments 02.10.2013
 Rev 01 Window openings amended. 05.08.2013

PROPOSED SITE PLAN

MR AND MRS STEINGOLD
 COUNTESS HEY BARN
 ELMRIDGE LANE
 CHIPPING
 PRESTON
 PR3 2NY

Scale	Date	Drawn
AS SHOWN/GA3	JULY 2013	RBM

SHIRE LODGES **DWG 02** rev 02