


PROPOSED SITE PLAN

SCALE 1:100

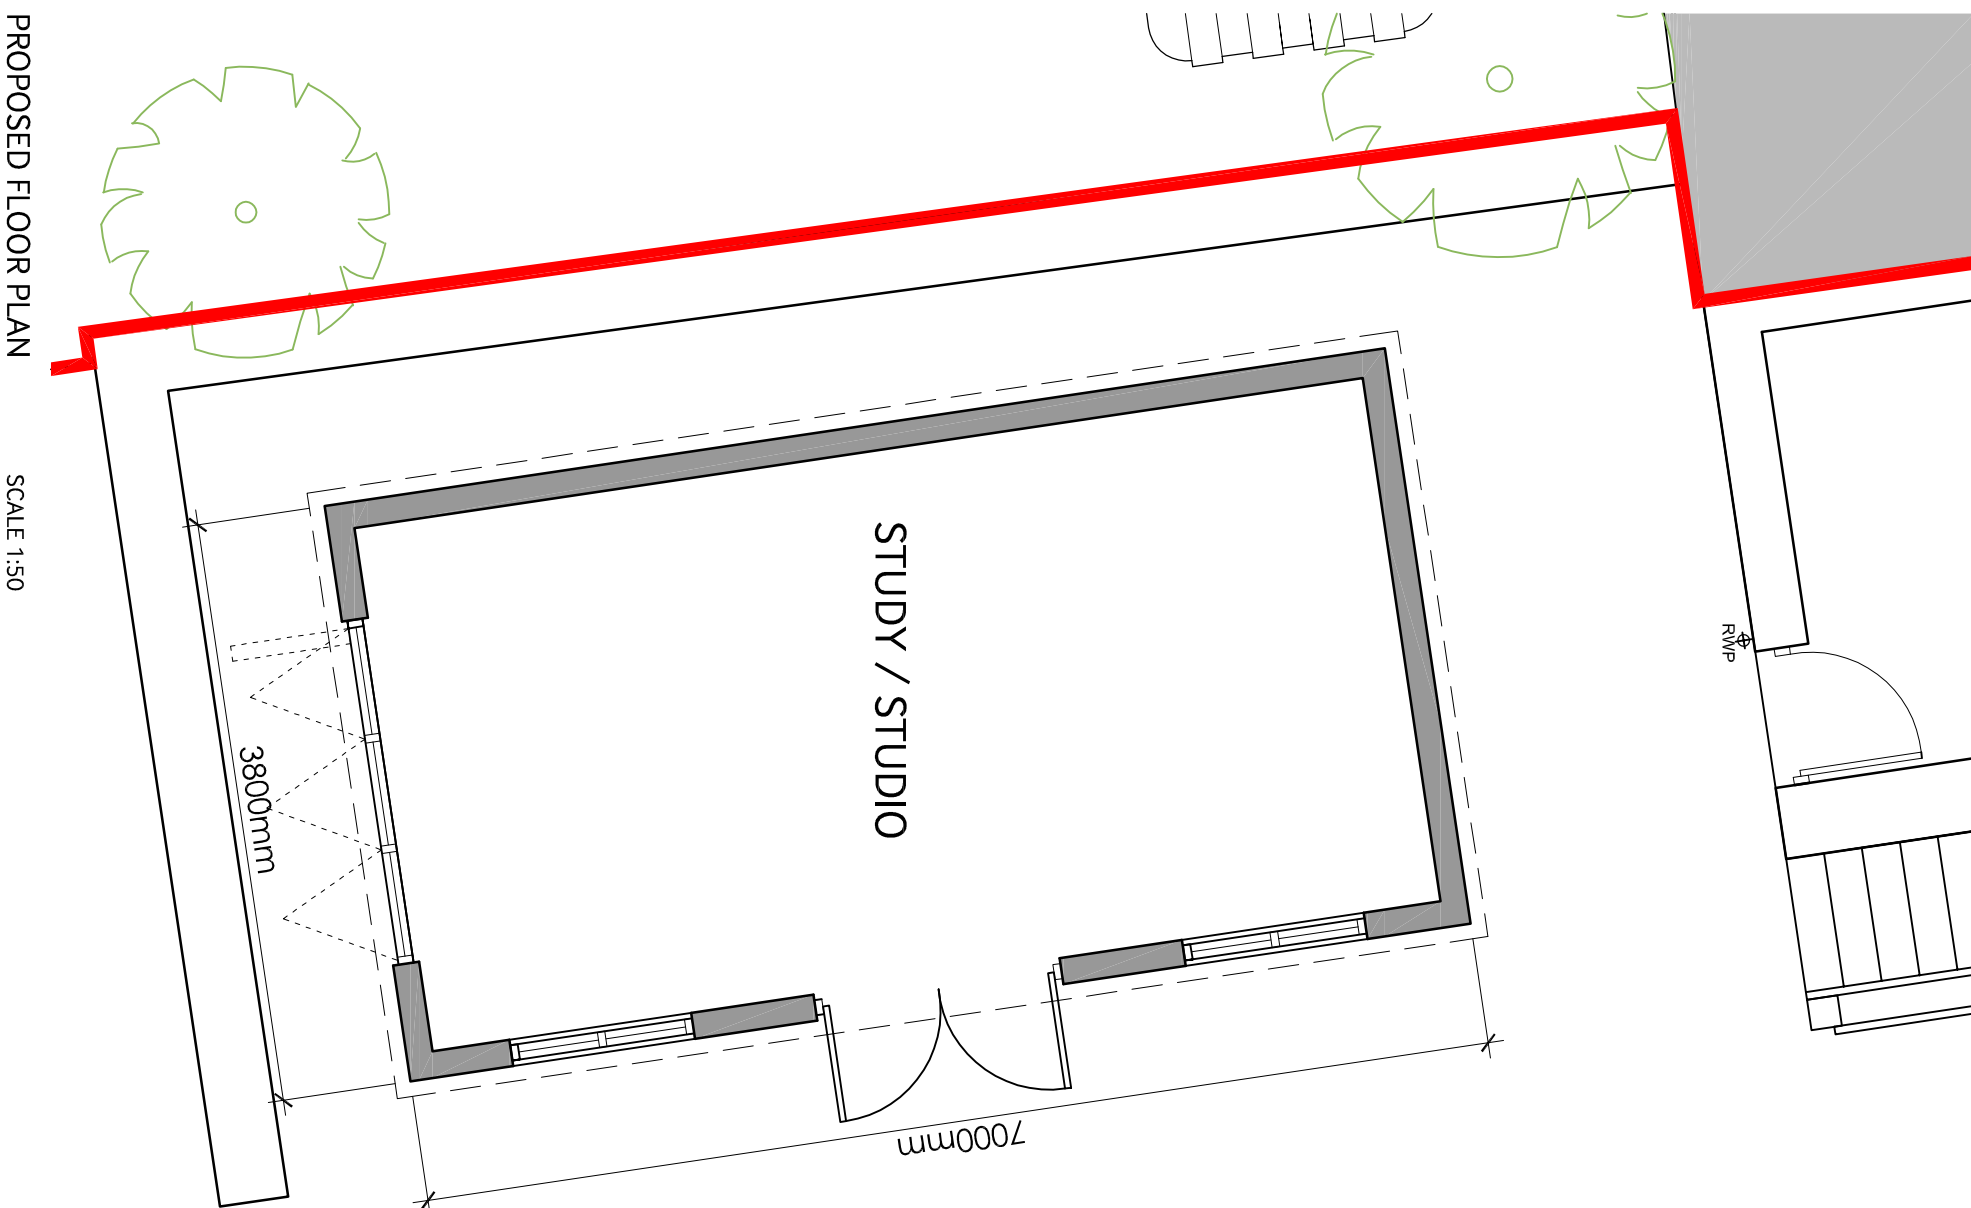

PROPOSED FLOOR PLAN

SCALE 1:50

Rev 01 Window openings amended. 05.08.2013

PROPOSED SITE PLAN

MR AND MRS STEINGOLD
COUNTESS HEY BARN
ELMRIDGE LANE
CHIPPING
PRESTON
PR3 2NY

Scale	Date	Drawn
AS SHOWN QA3	JULY 2013	RBM

DWG 02
rev 01

SHIRE
LODGES