

Client

Job Title
**PROPOSED ALTERATIONS
 STAPLE OAK
 DUNSBOP BRIDGE**

Drawing Title
**EXISTING PART
 GROUND FLOOR PLAN**


Scale	Date	Drawn
-------	------	-------

spa
 ARCHITECTS

SUNDERLAND PEACOCK ARCHITECTS
 SUNDERLAND PEACOCK & ASSOCIATES LTD.
 HAZELMERE, PIMLICO ROAD, CLITWEGE,
 LANCASHIRE, BB7 2AG
 T 01200 423178 F 01200 427326
 E info@sunderlandpeacock.com
 www.sunderlandpeacock.com

4445 - 07

320130802P

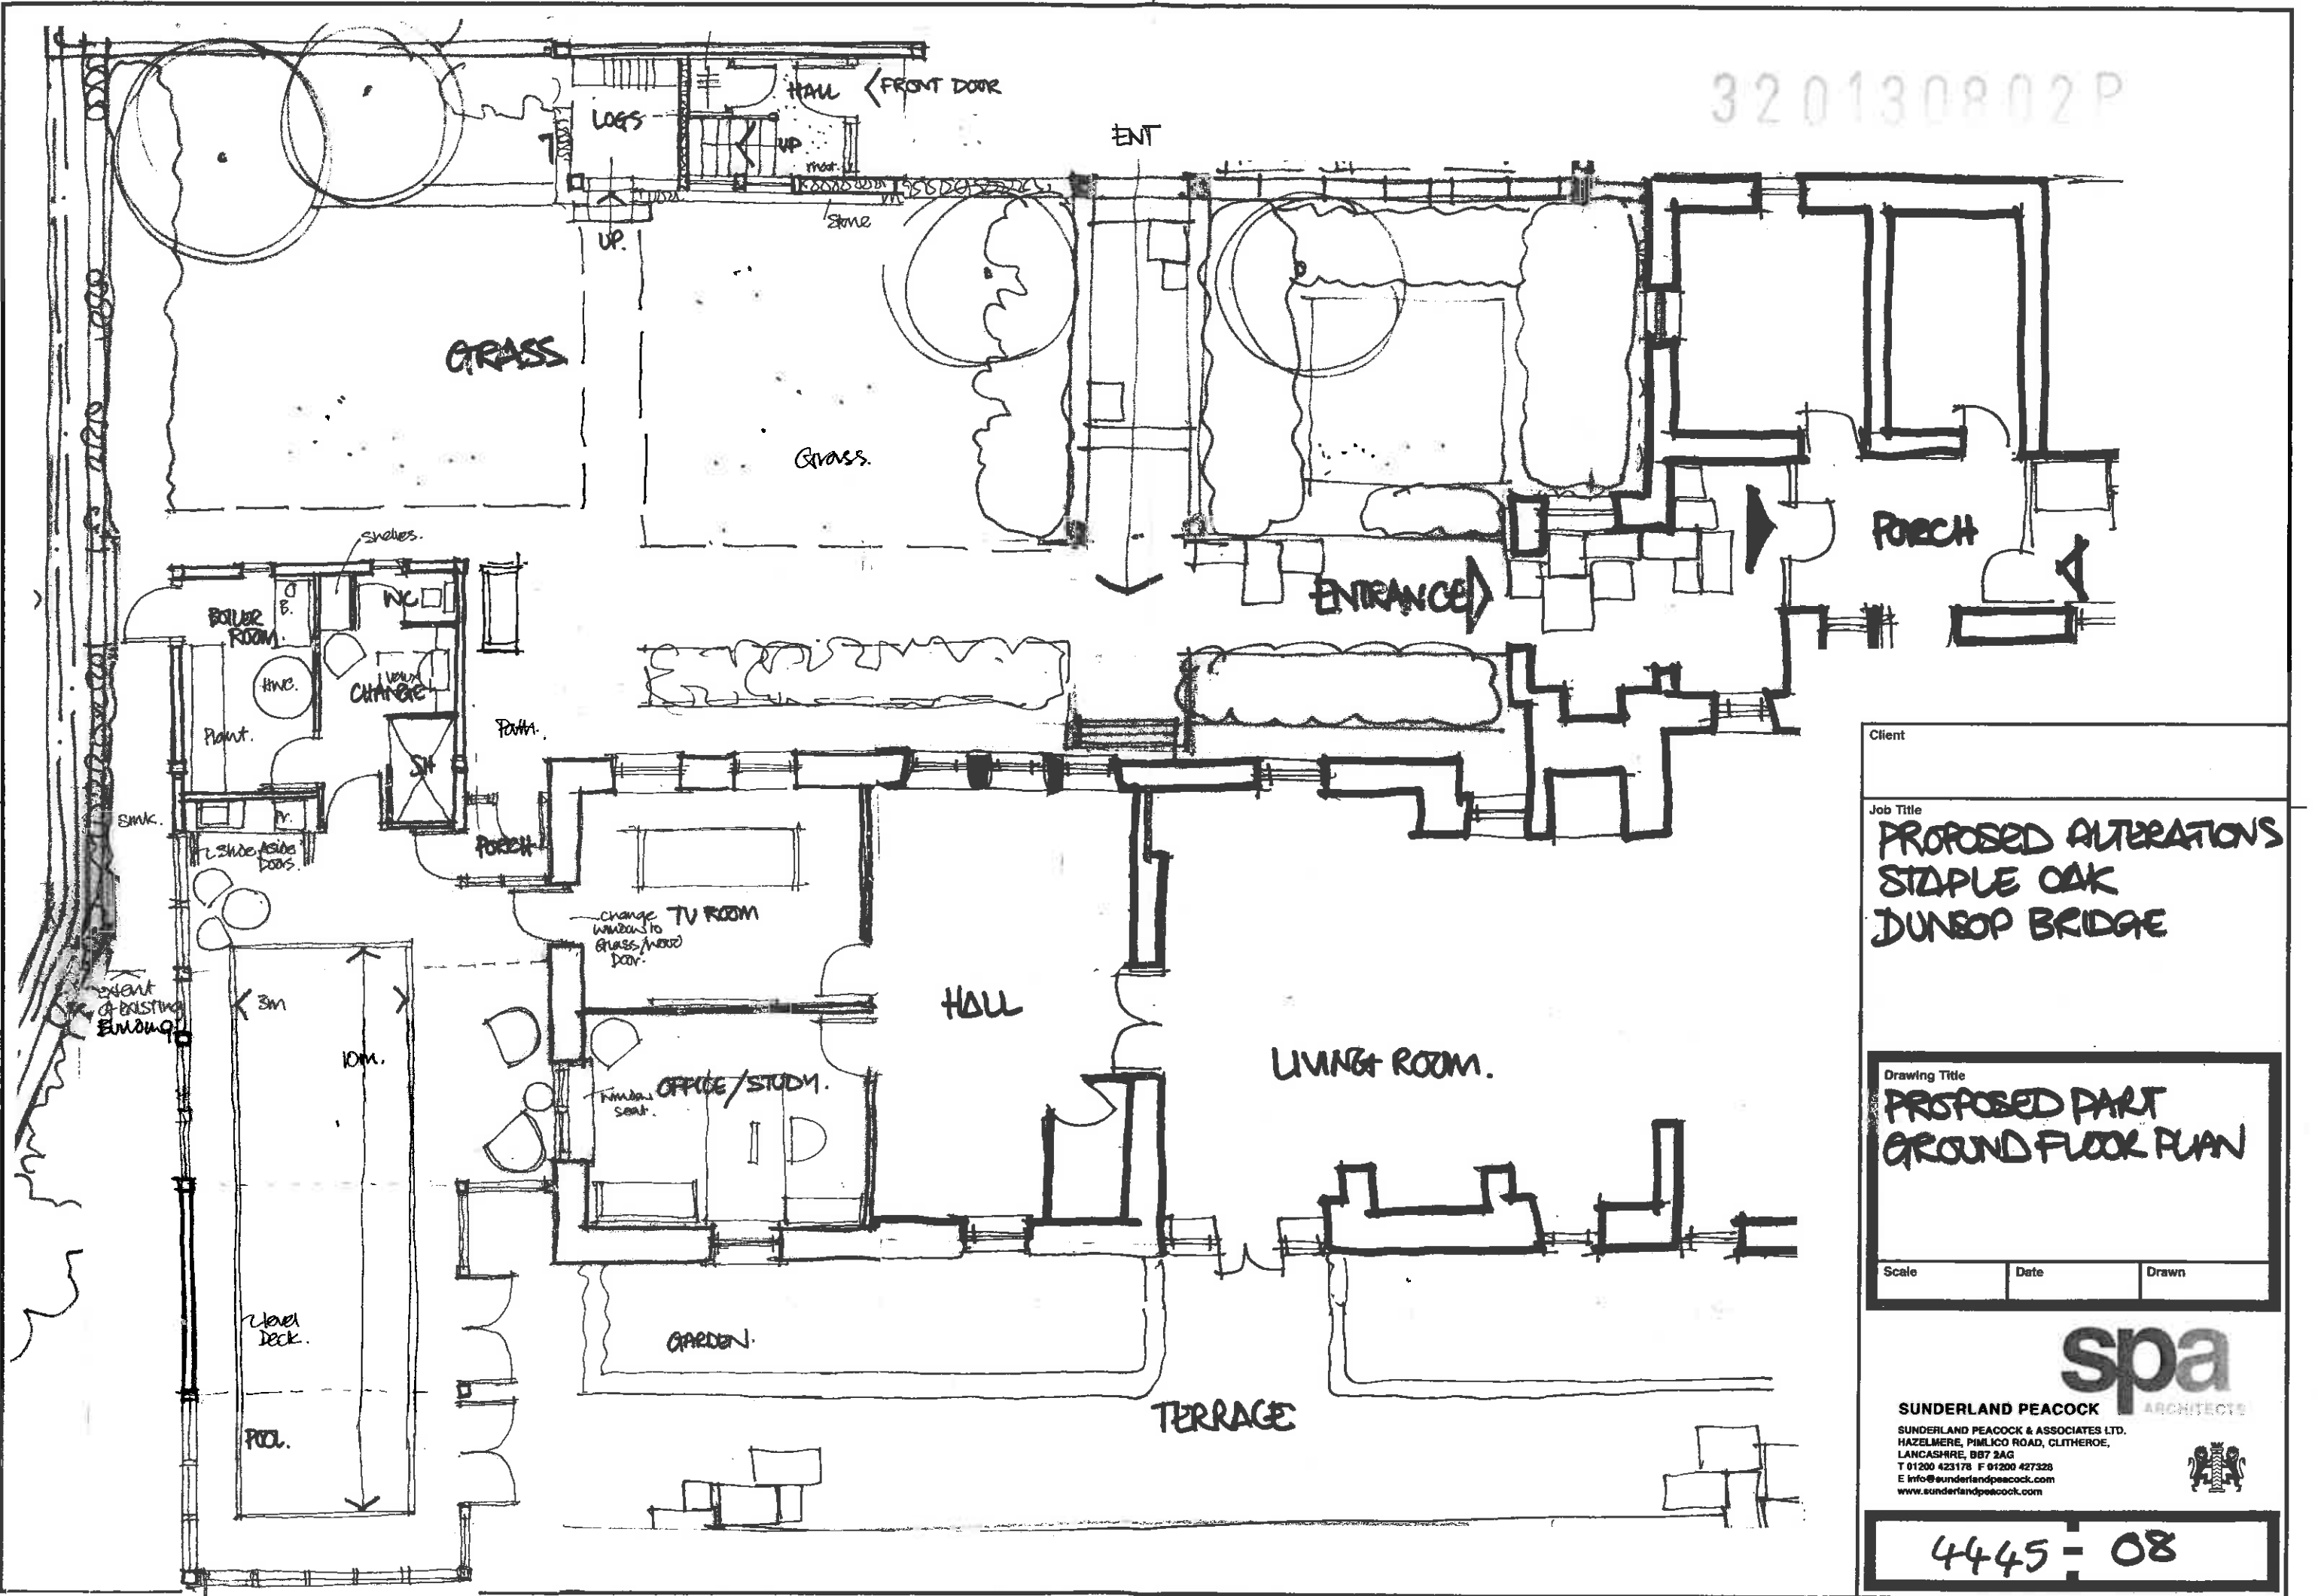

Client

Job Title
**PROPOSED ALTERATIONS
 STAPLE OAK
 DUNBOP BRIDGE**

Drawing Title
**PROPOSED PART
 GROUND FLOOR PLAN**

Scale Date Drawn



SUNDERLAND PEACOCK
 SUNDERLAND PEACOCK & ASSOCIATES LTD.
 HAZELMERE, PIMLICO ROAD, CLITHEROE,
 LANCAASHIRE, BB7 3AG
 T 01200 423178 F 01200 427328
 E info@sunderlandpeacock.com
 www.sunderlandpeacock.com



4445 - 08