



320130802P

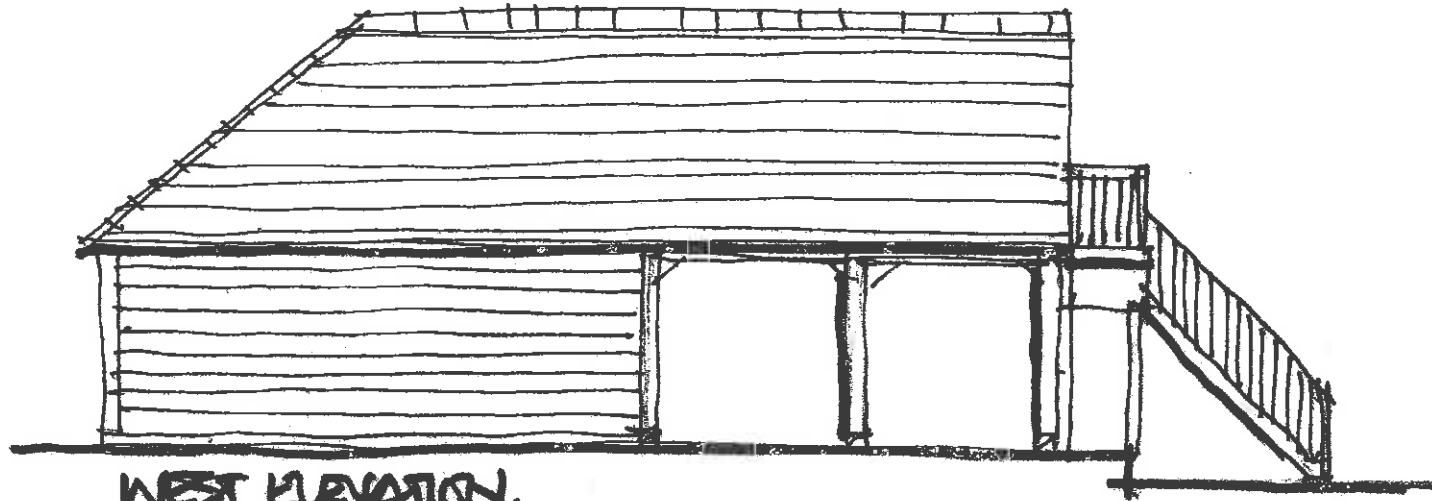

WEST ELEVATION.



SOUTH ELEVATION

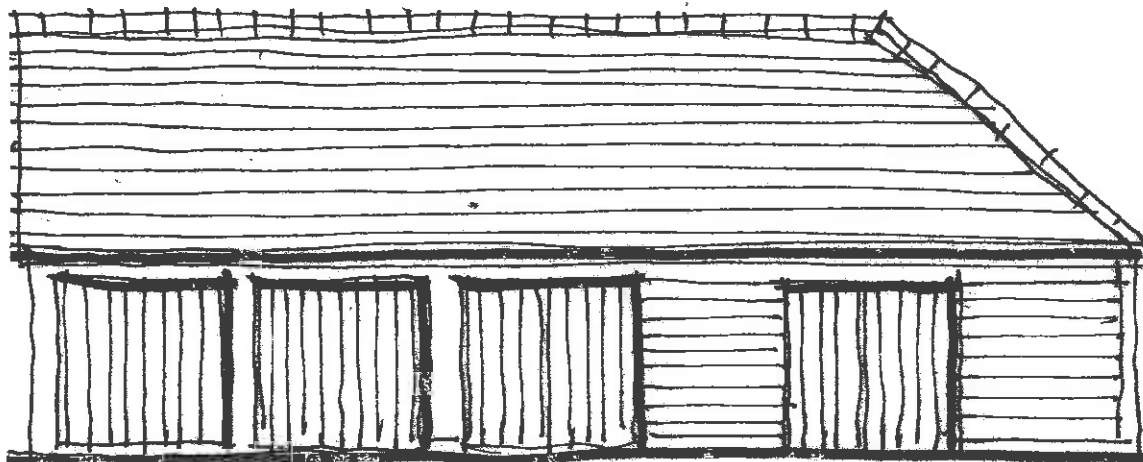

NORTH ELEVATION.



EAST ELEVATION.

Client

Job Title  
**PROPOSED GARAGE  
EXTENSION.  
STAPLE OAK.  
DUNSOP BRIDGE**

Drawing Title  
**EXISTING ELEVATIONS.**

Scale 1:100 Date AUG 13 Drawn DNI.


**spa**  
ARCHITECTS

SUNDERLAND PEACOCK & ASSOCIATES LTD.  
HAZELMERE, PIMLICO ROAD, CLITHEROE,  
LANCASHIRE, BB7 2AG  
T 01200 423178 F 01200 427328  
E info@sunderlandpeacock.com  
www.sunderlandpeacock.com



4445 - 01.


320130802P

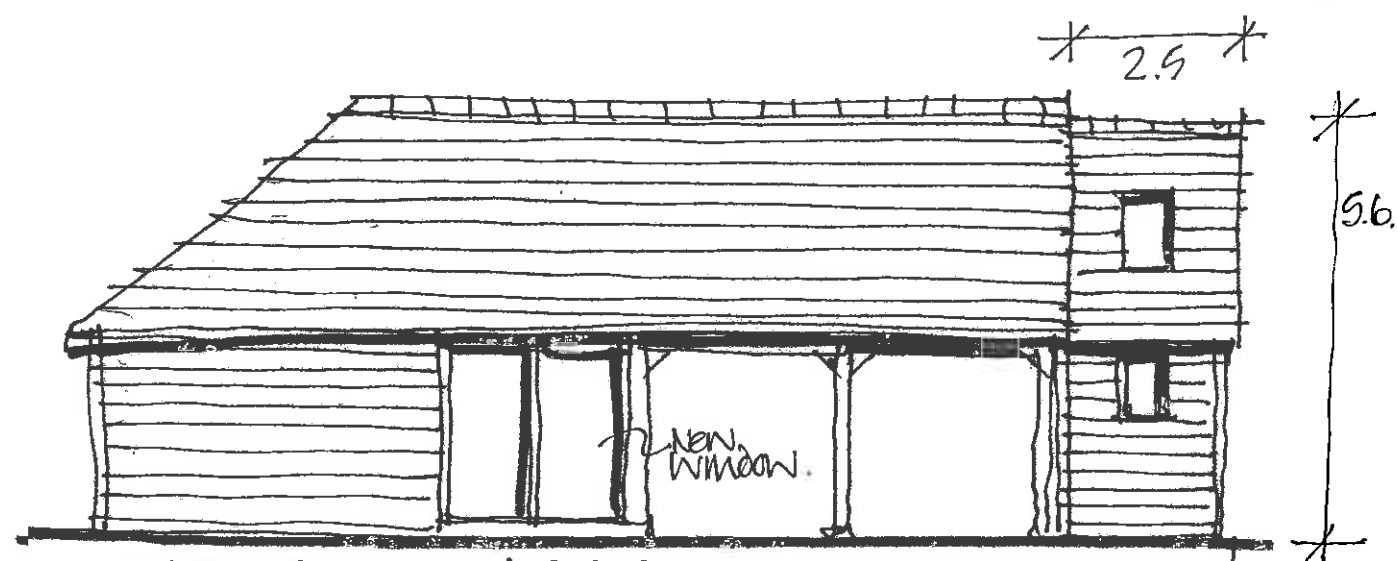


WEST ELEVATION. PROPOSED.



SOUTH ELEVATION PROPOSED

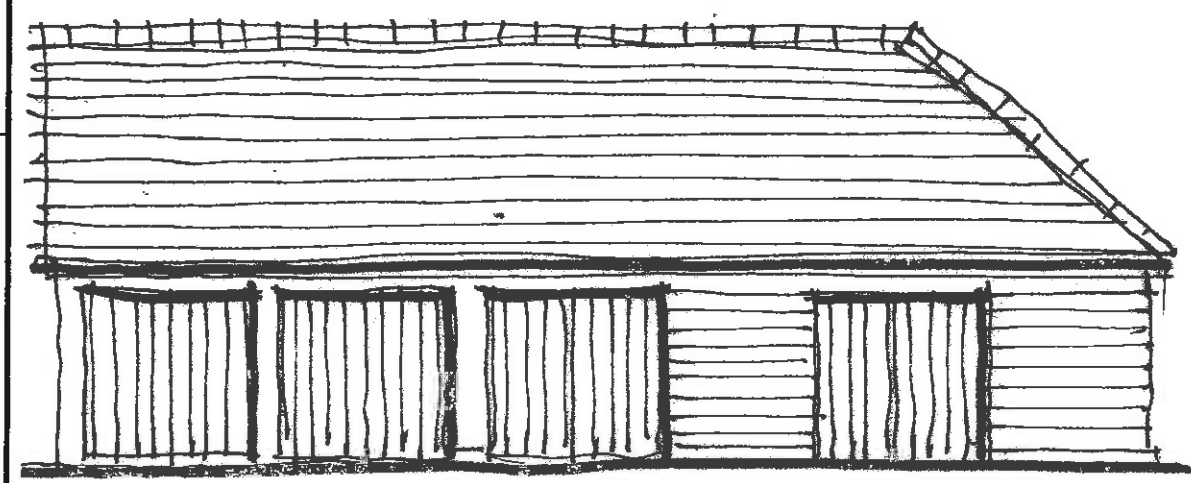

NORTH ELEVATION. PROPOSED

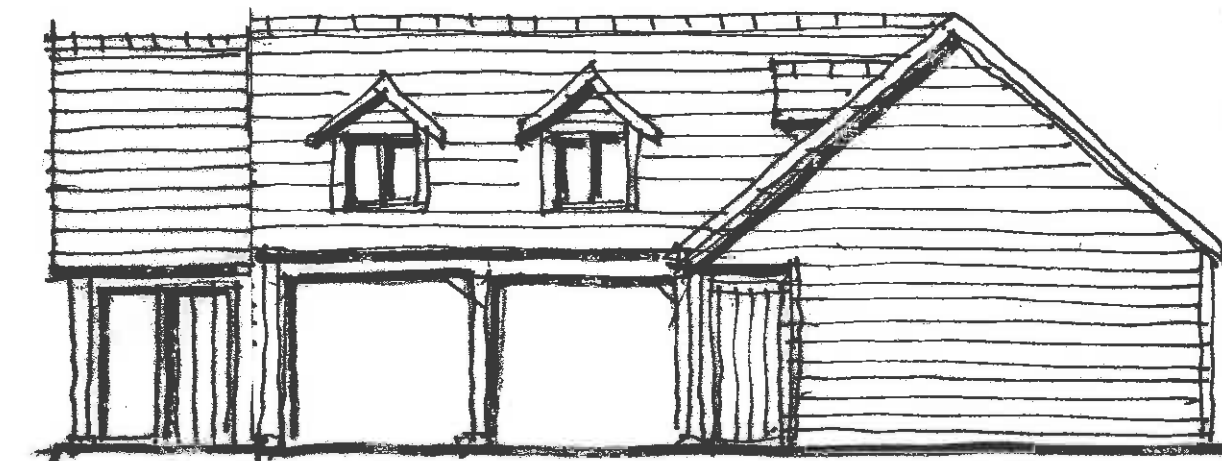

EAST ELEVATION. PROPOSED

Client		
Job Title		
PROPOSED GARAGE EXTENSION STAPLE OAK DUNSOP BRIDGE		
Drawing Title		
PROPOSED ELEVATIONS		
Scale	Date	Drawn

**spa**  
ARCHITECTS

SUNDERLAND PEACOCK & ASSOCIATES LTD.  
HAZELMERE, PIMLICO ROAD, CLITHEROE,  
LANCASHIRE, BB7 2AG  
T 01200 423178 F 01200 427328  
E info@sunderlandpeacock.com  
www.sunderlandpeacock.com



4445 -02.