


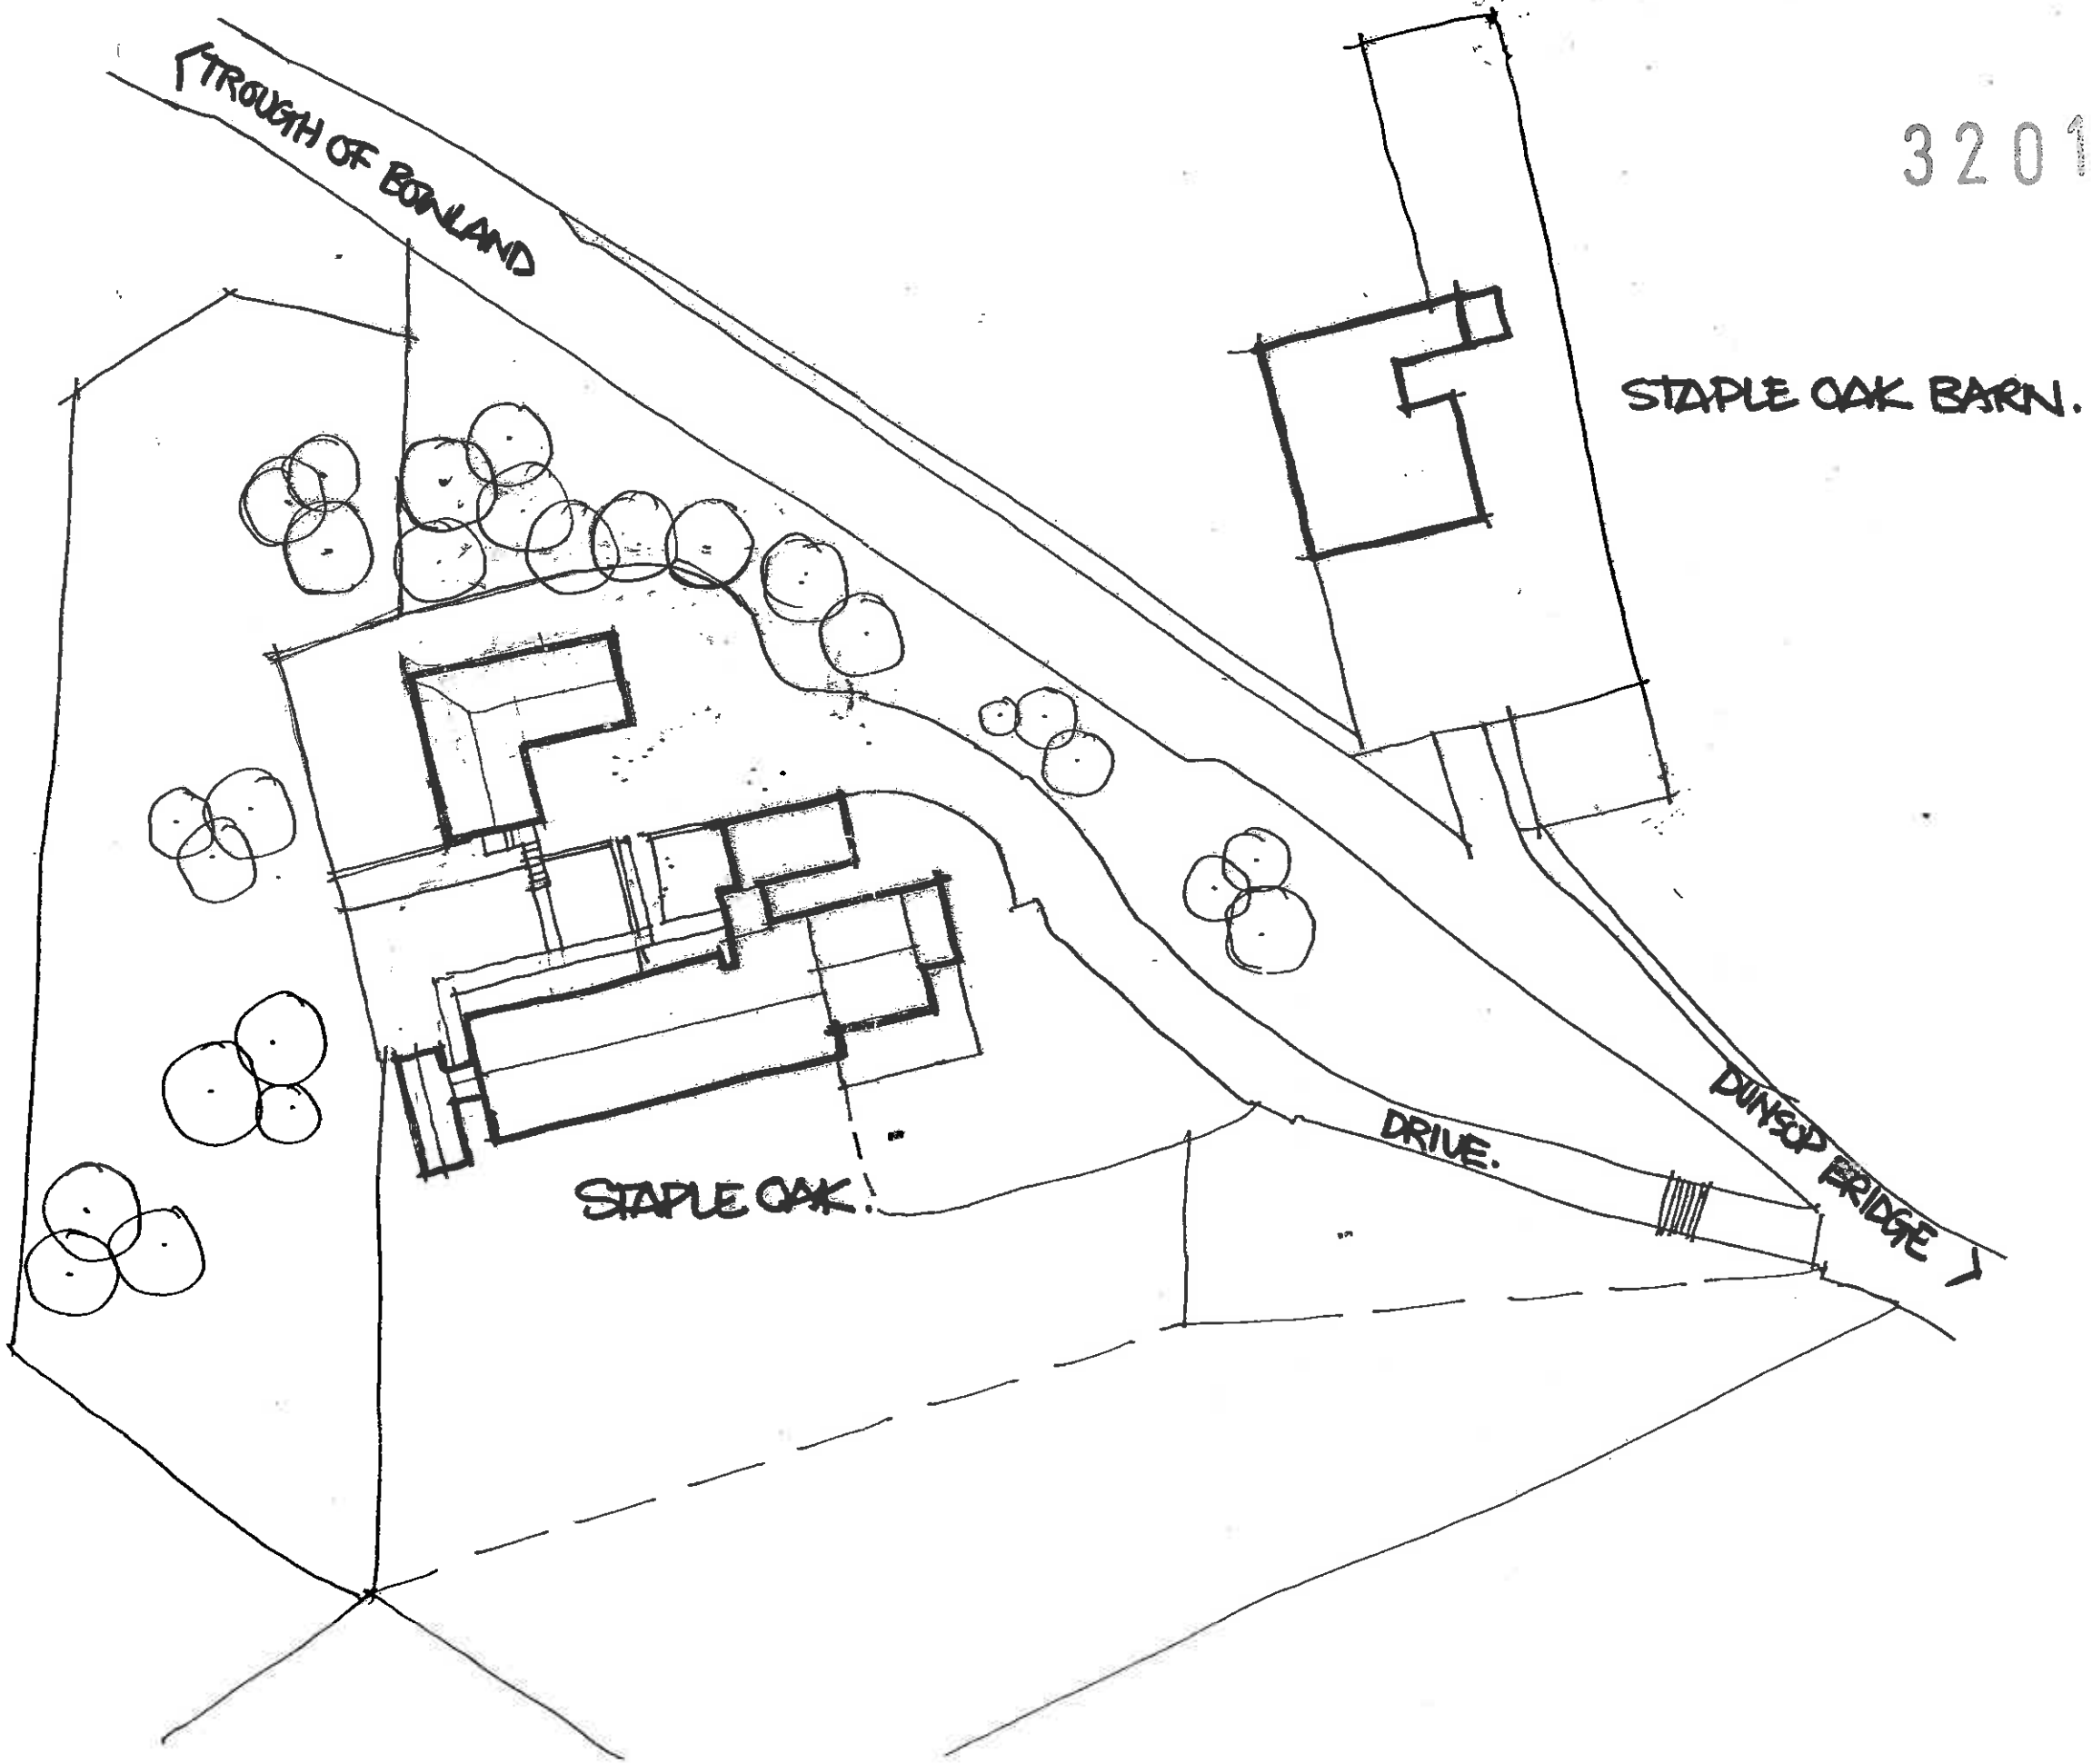

320130802P



Client

Job Title  
**PROPOSED EXTENSIONS.  
STAPLE OAK.  
DUNSOP BRIDGE**

Drawing Title  
**SITE PLAN  
EXISTING**

Scale 1:500 Date AUG 13 Drawn DNI.



**SUNDERLAND PEACOCK**  
SUNDERLAND PEACOCK & ASSOCIATES LTD.  
HAZELMERE, PIMLICO ROAD, CLITHEROE,  
LANCASHIRE, B87 2AG  
T 01206 423178 F 01206 427328  
E info@sunderlandpeacock.com  
www.sunderlandpeacock.com




4445 - 03

NORTH



320130802P

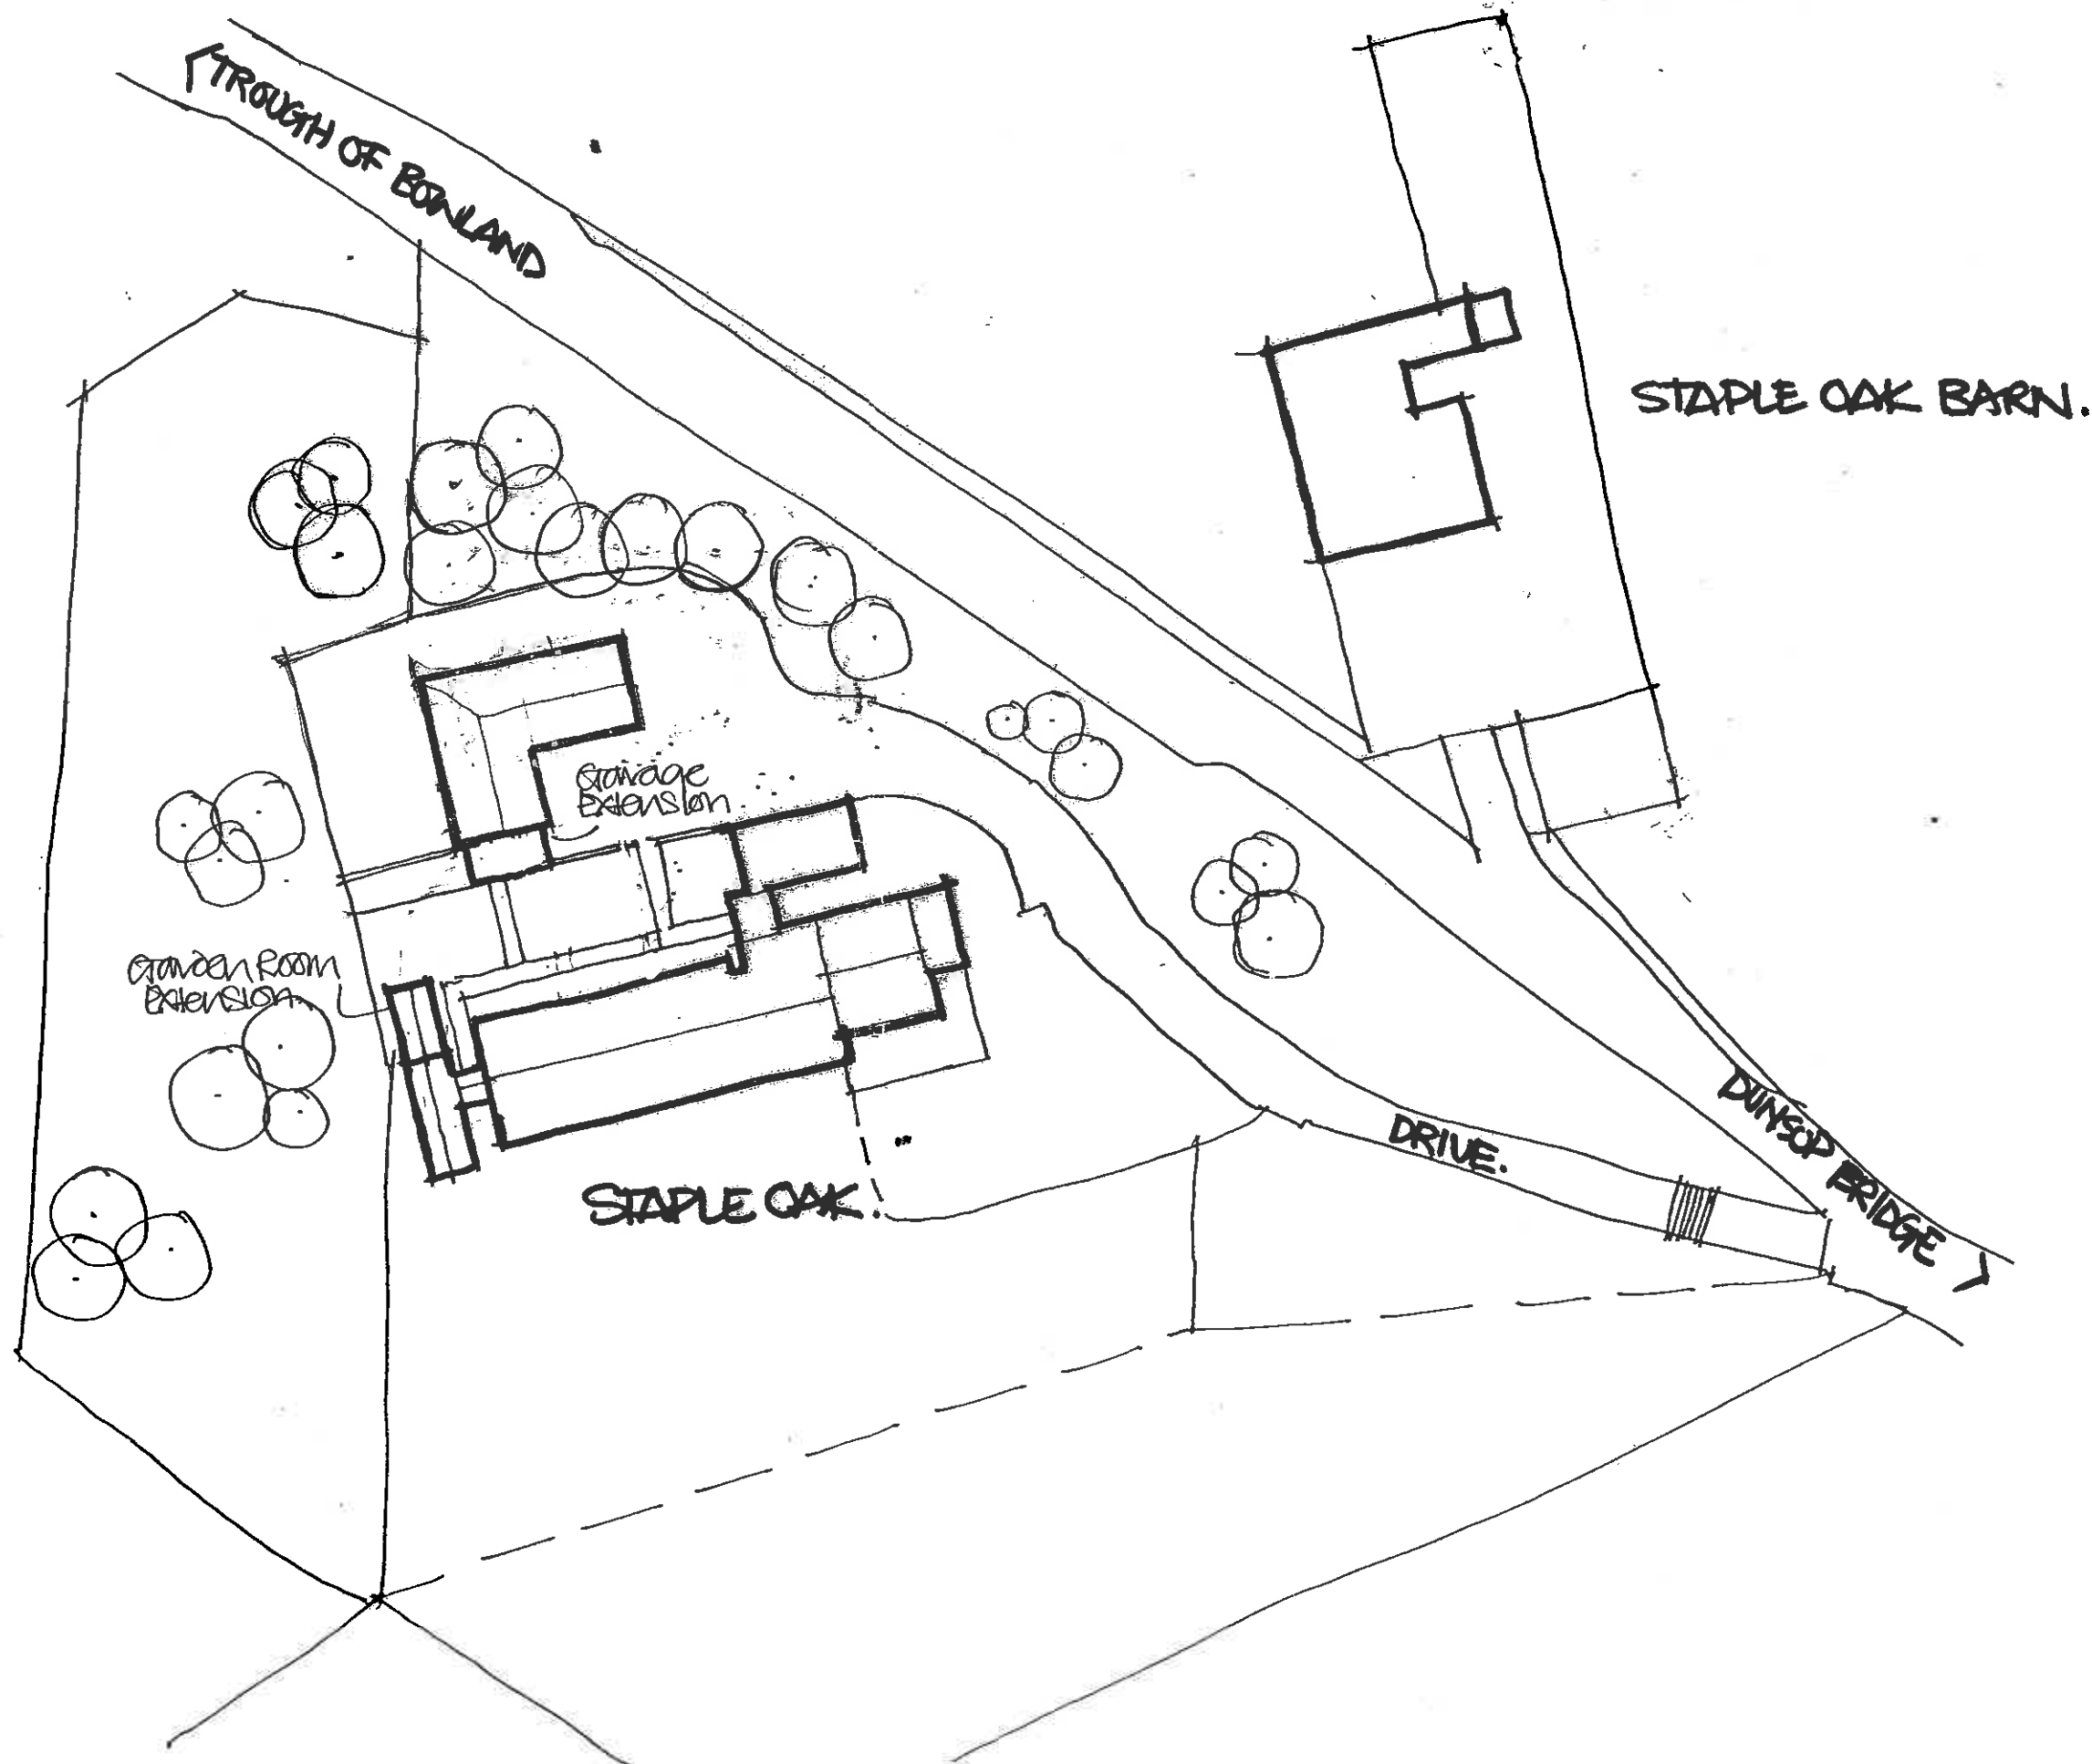

Client

Job Title

PROPOSED EXTENSIONS,  
STAPLE OAK.  
DUNSOP BRIDGE

Drawing Title

SITE PLAN  
PROPOSED.

Scale 1:500 Date AUG 13 Draw DNI.

spa

SUNDERLAND PEACOCK ARCHITECTS

SUNDERLAND PEACOCK & ASSOCIATES LTD.  
HAZELMERE, PIMLICO ROAD, CLITHEROE,  
LANCASHIRE, BB7 2AG  
T 01200 423178 F 01200 427328  
E info@sunderlandpeacock.com  
www.sunderlandpeacock.com



4445-04