




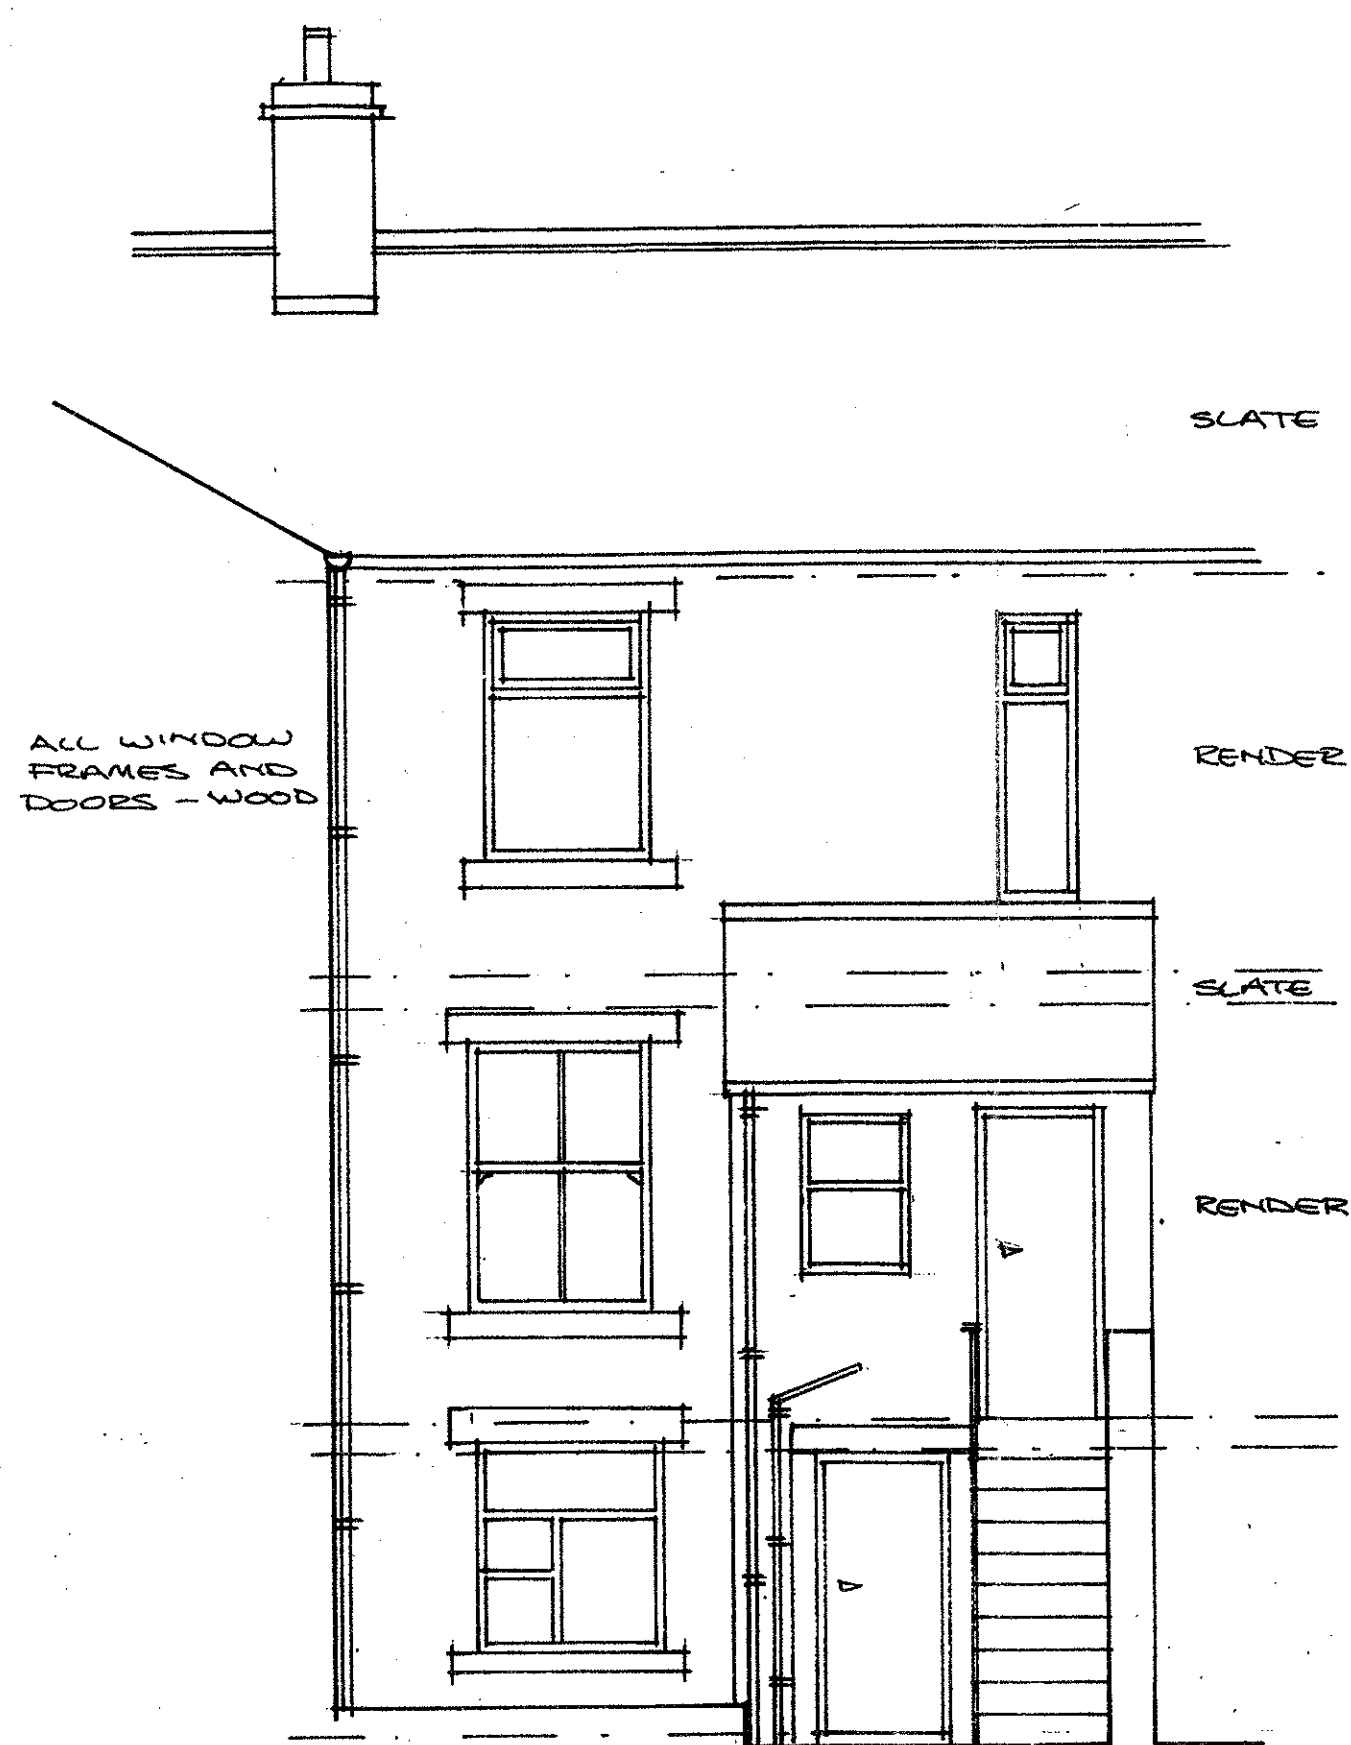


rear

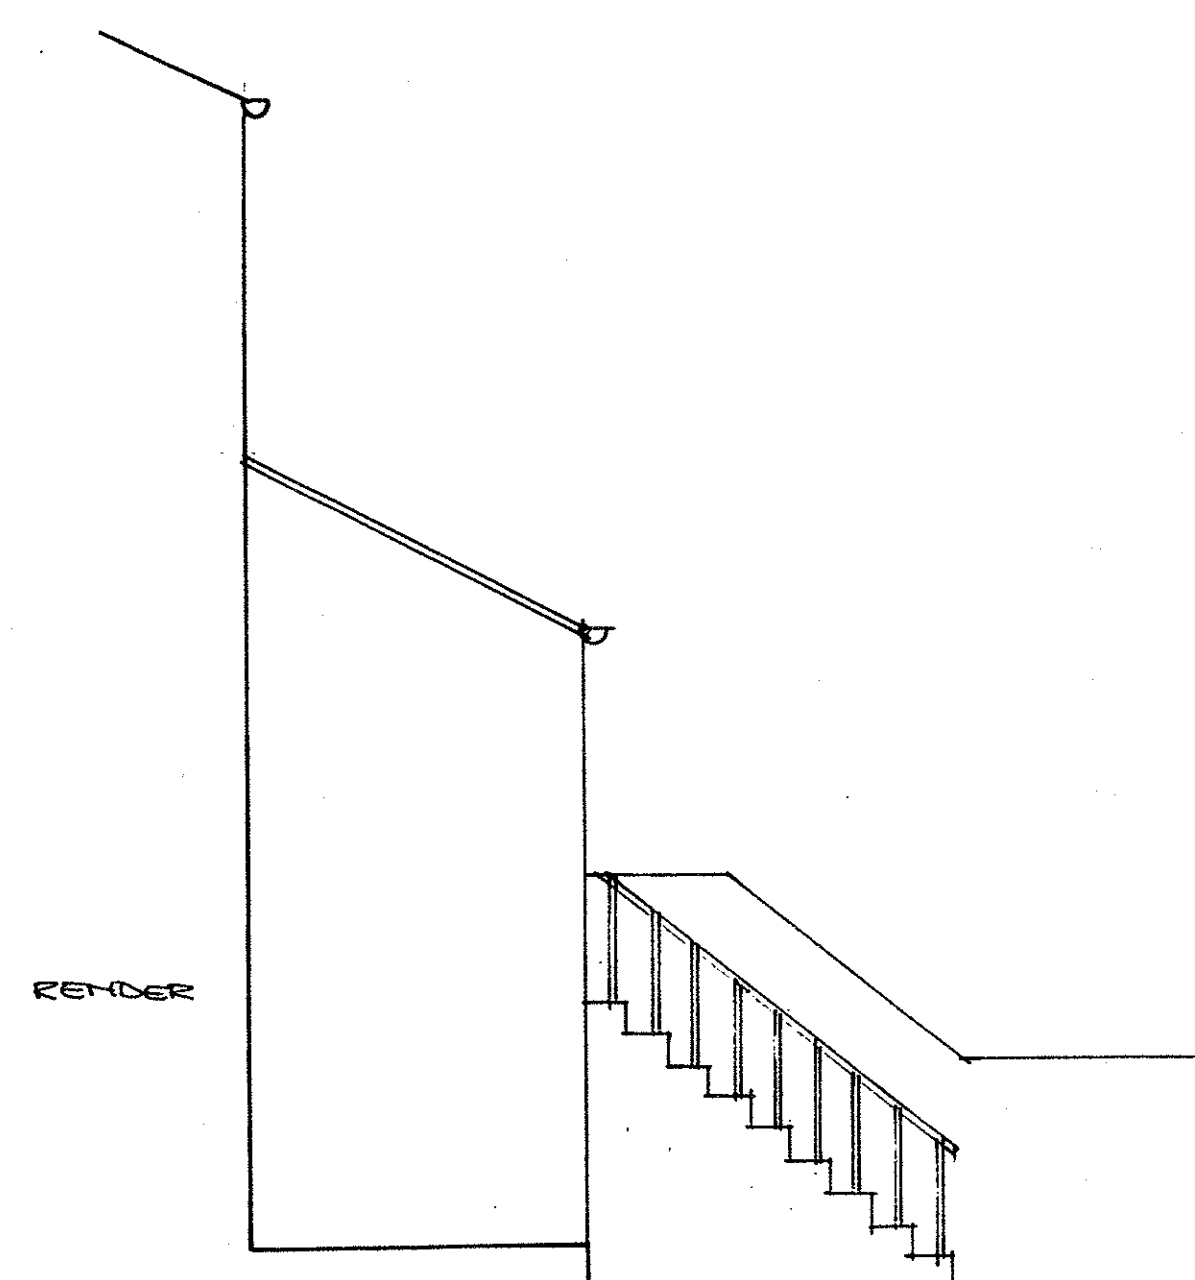


side

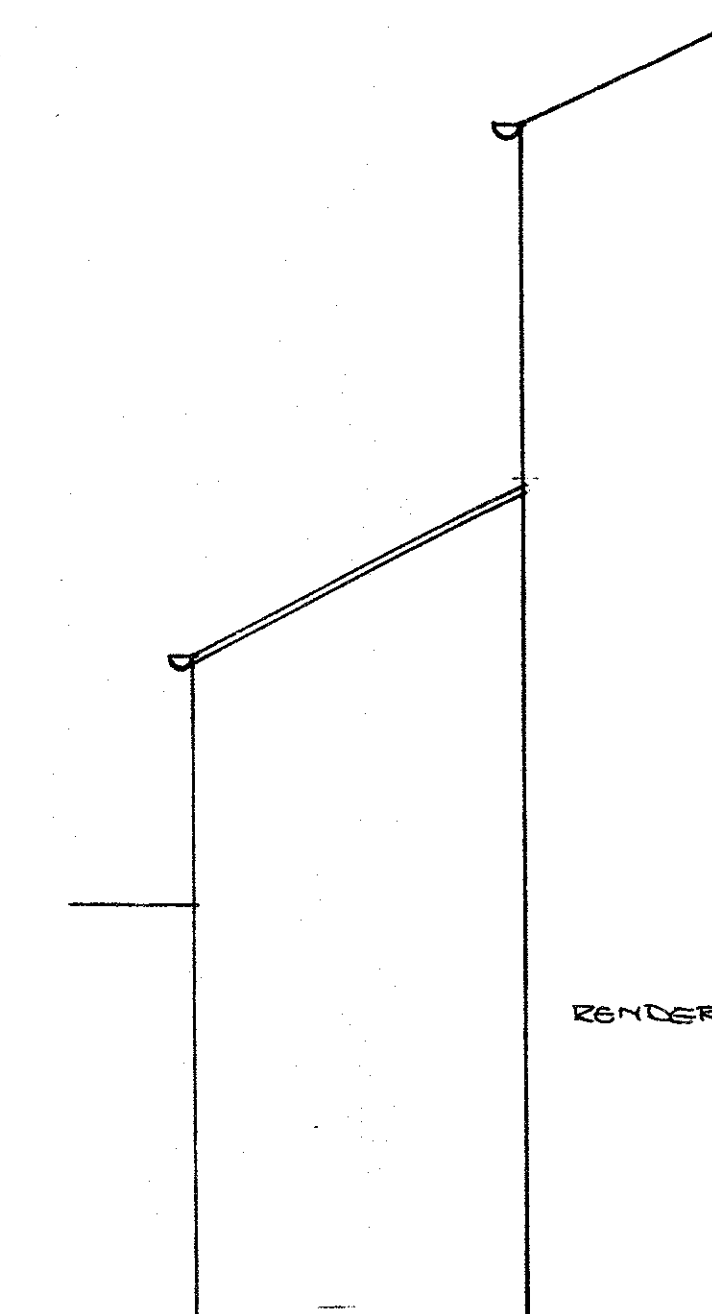


side

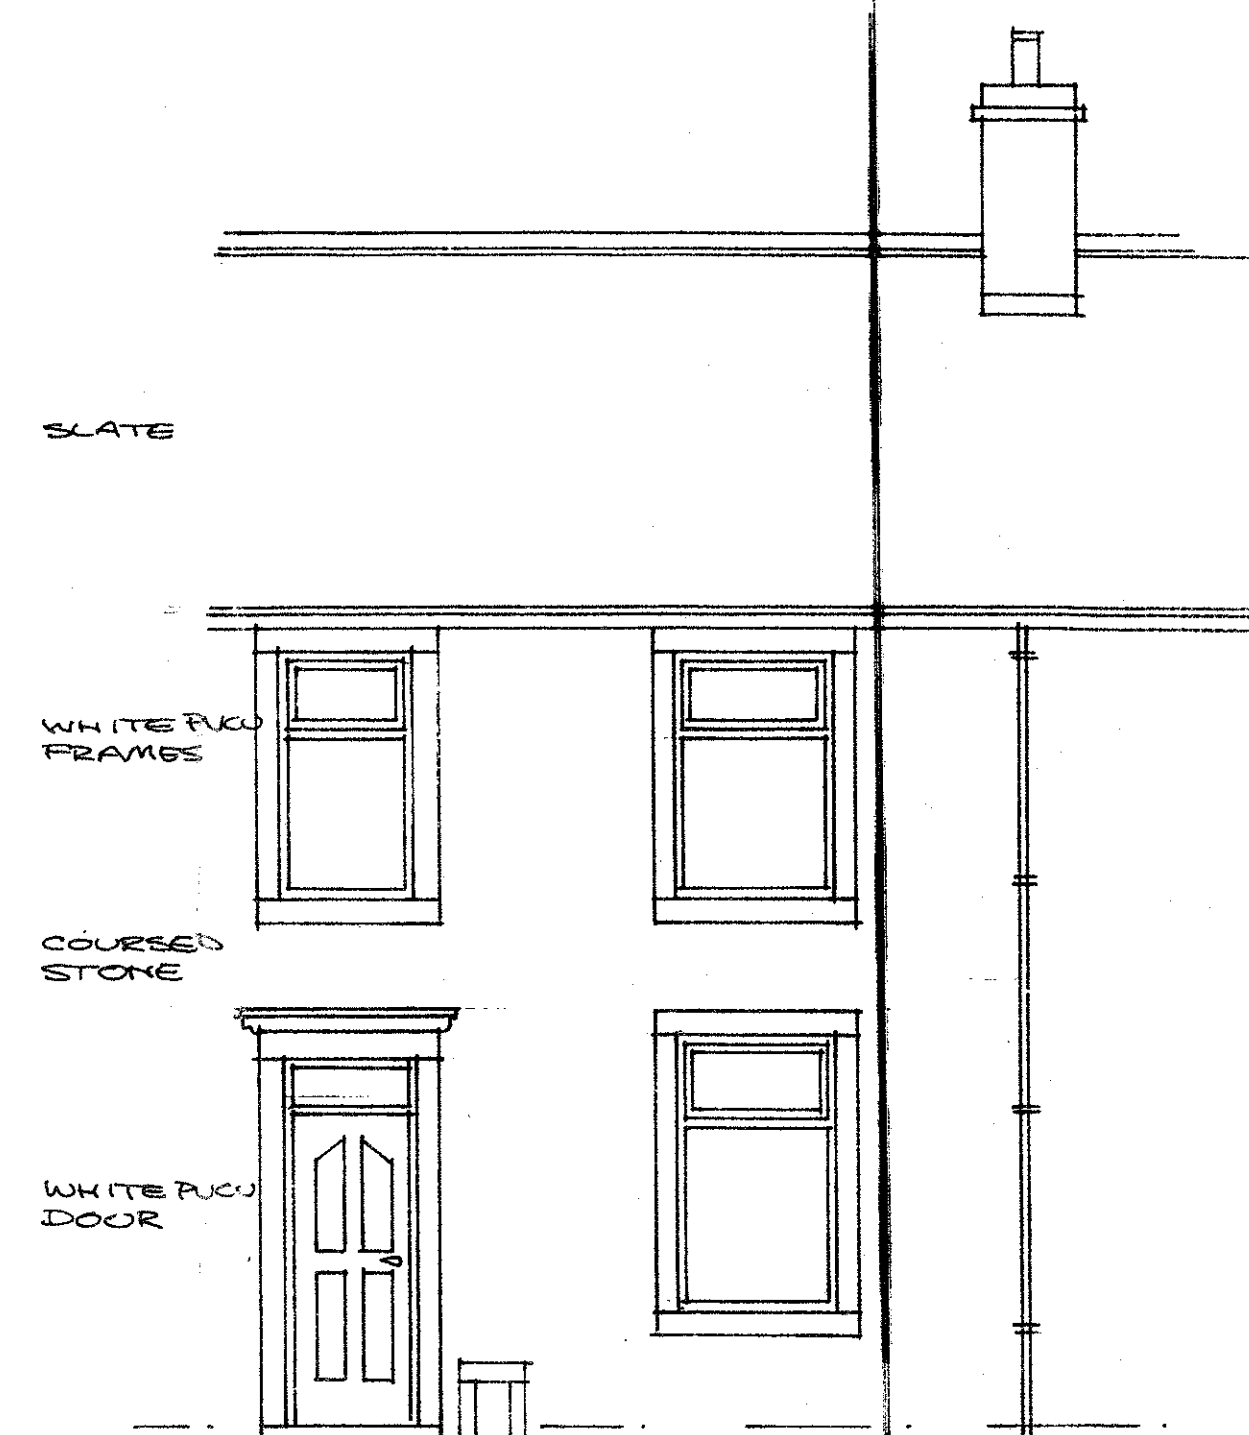


front

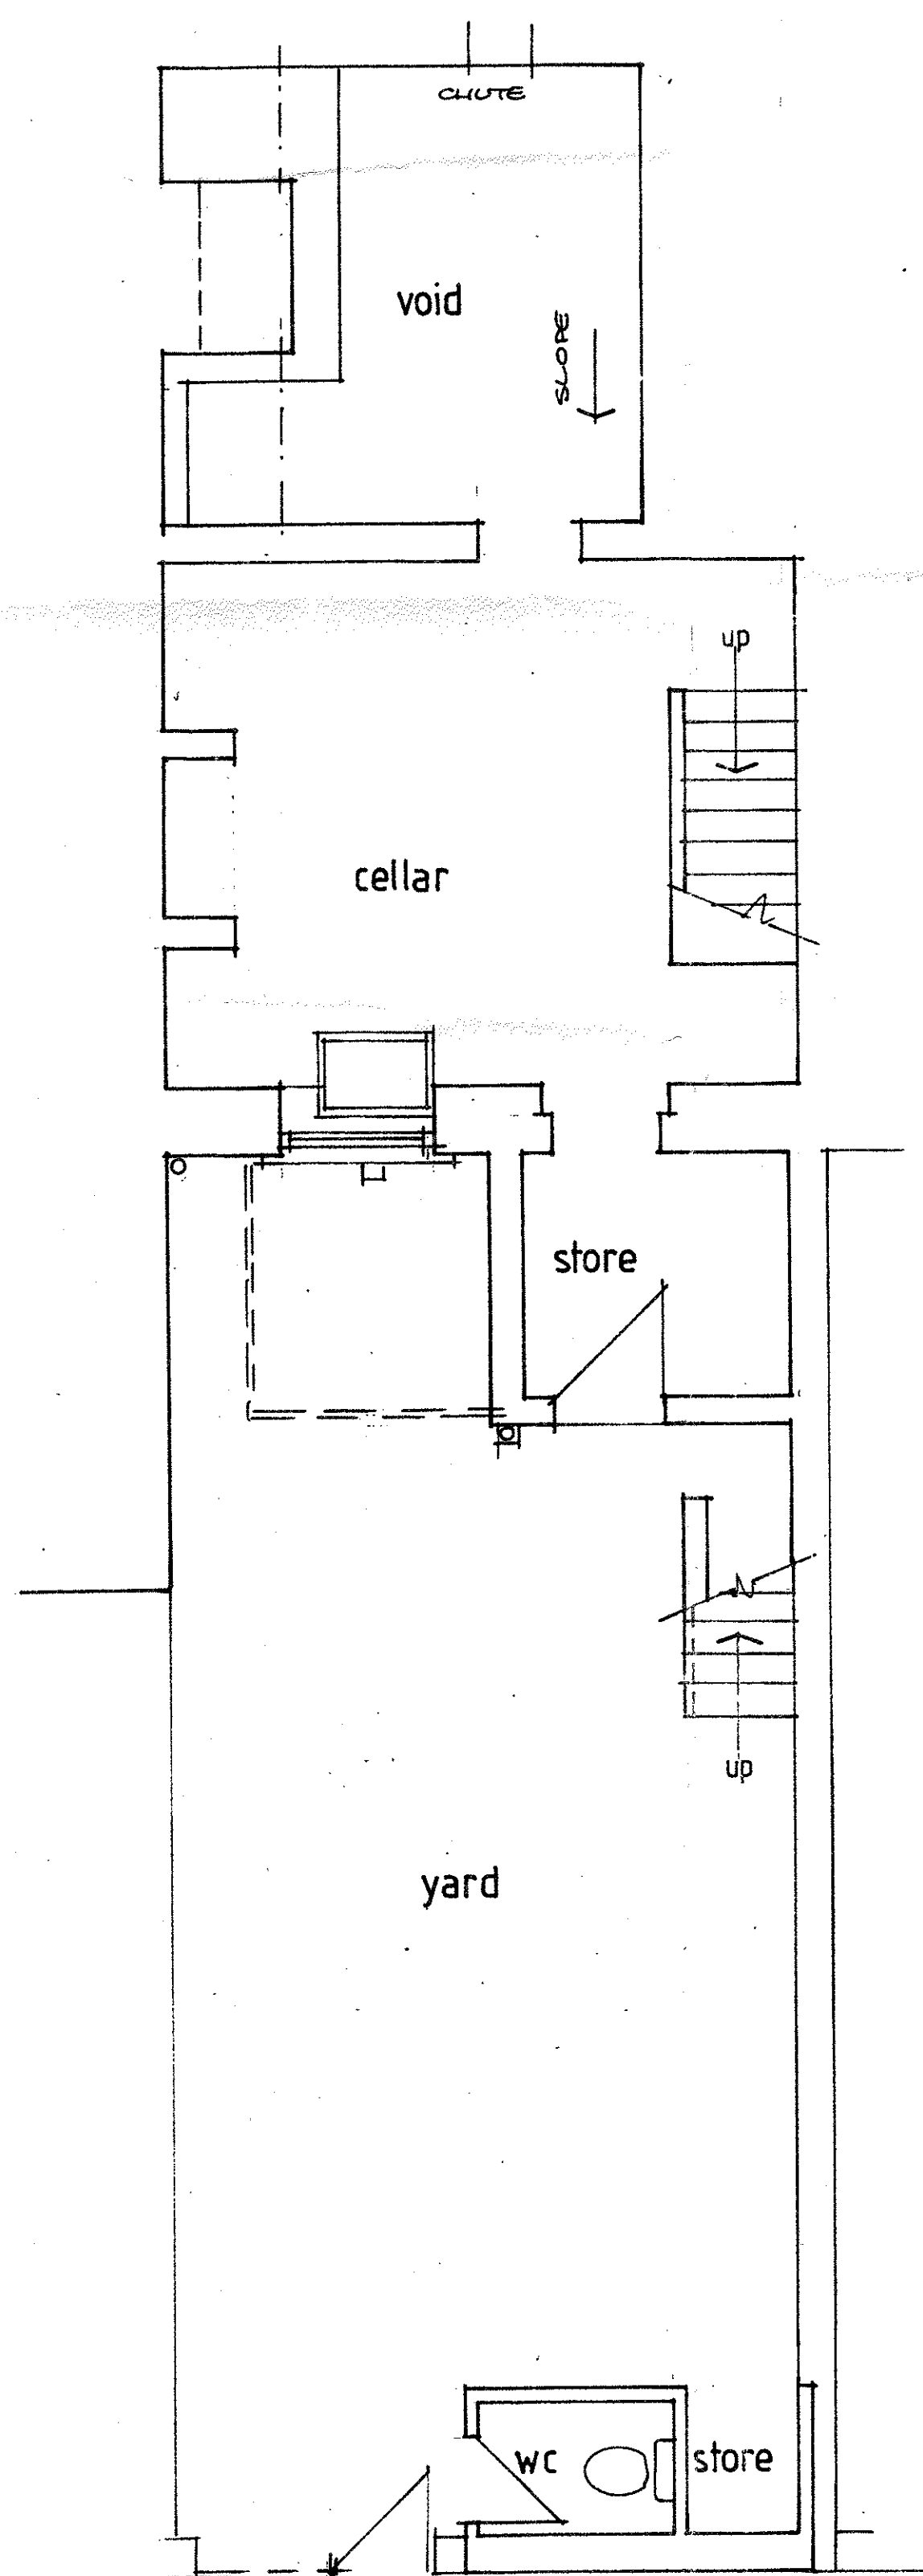


basement / yard

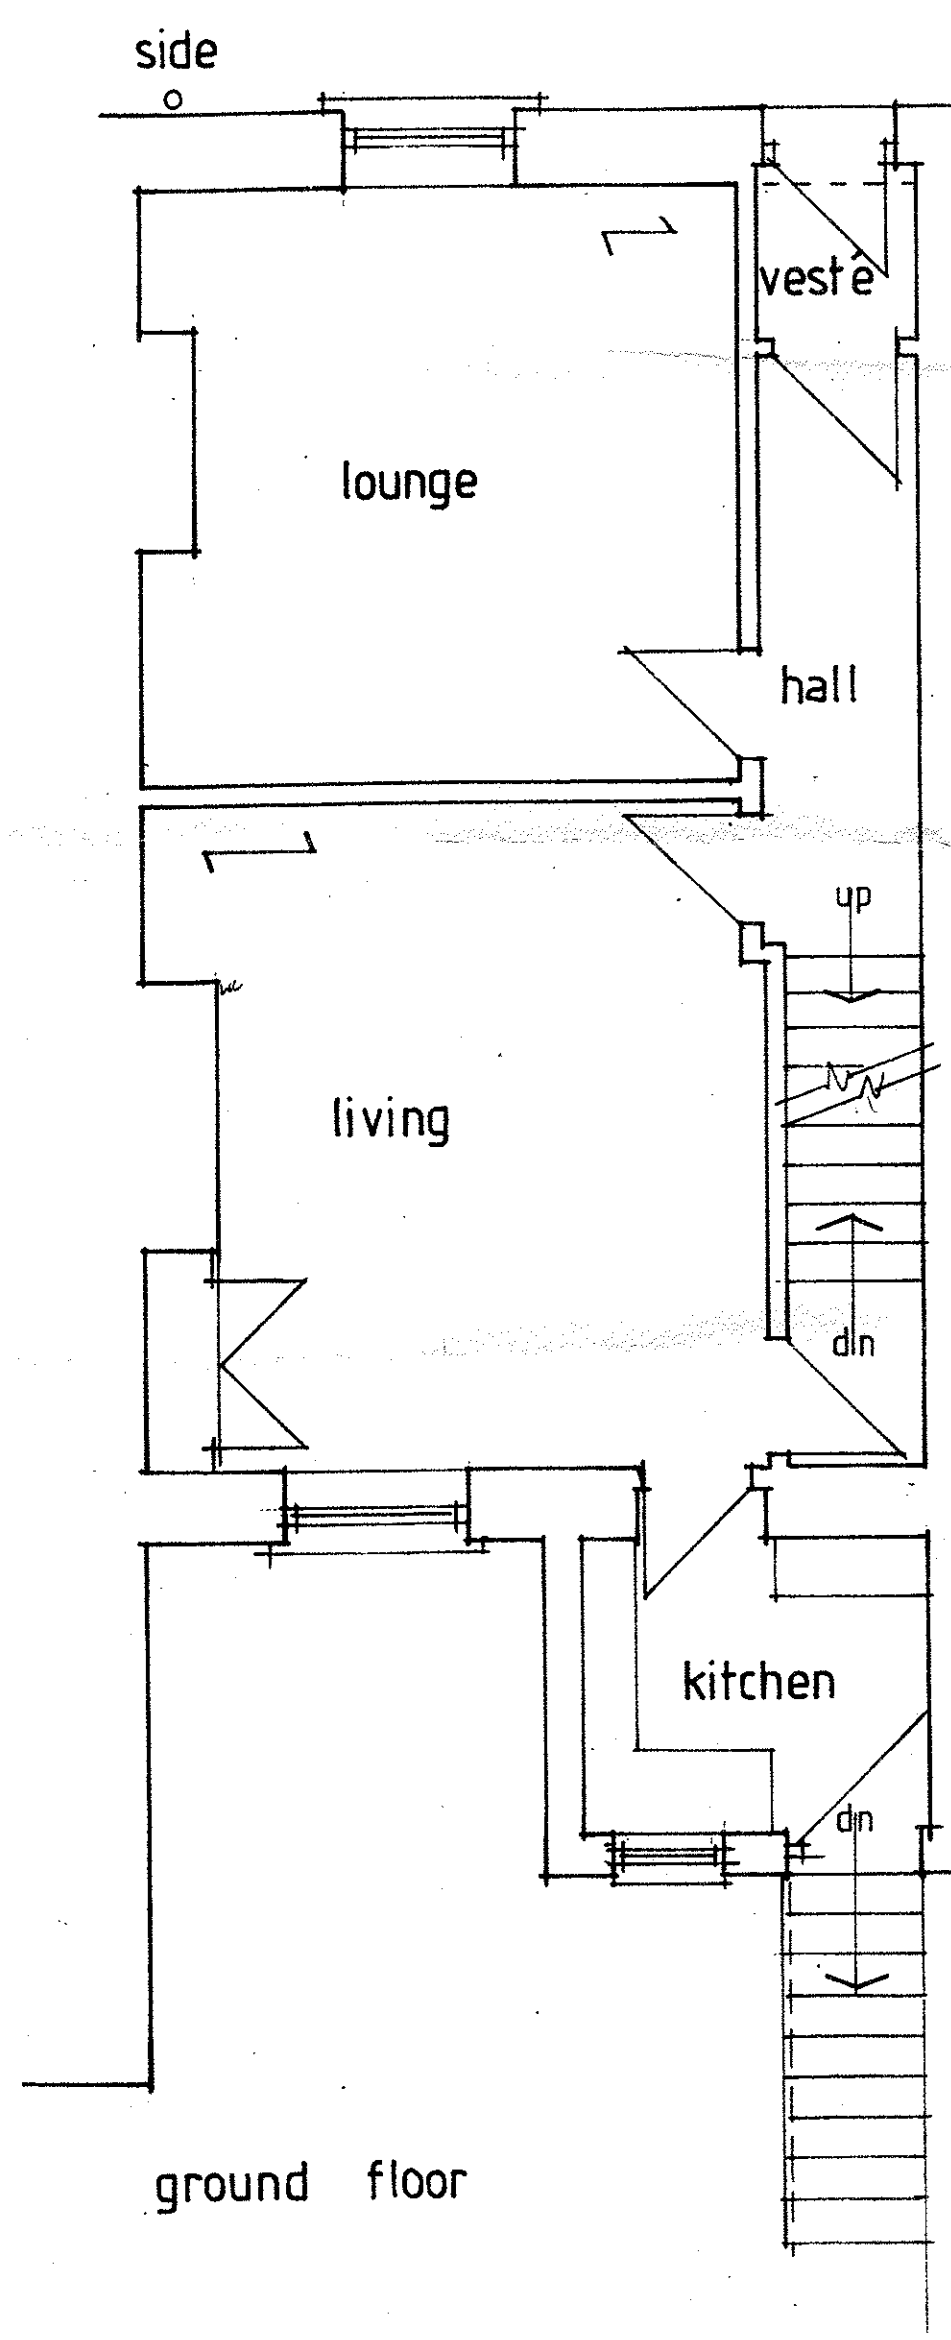

ground floor

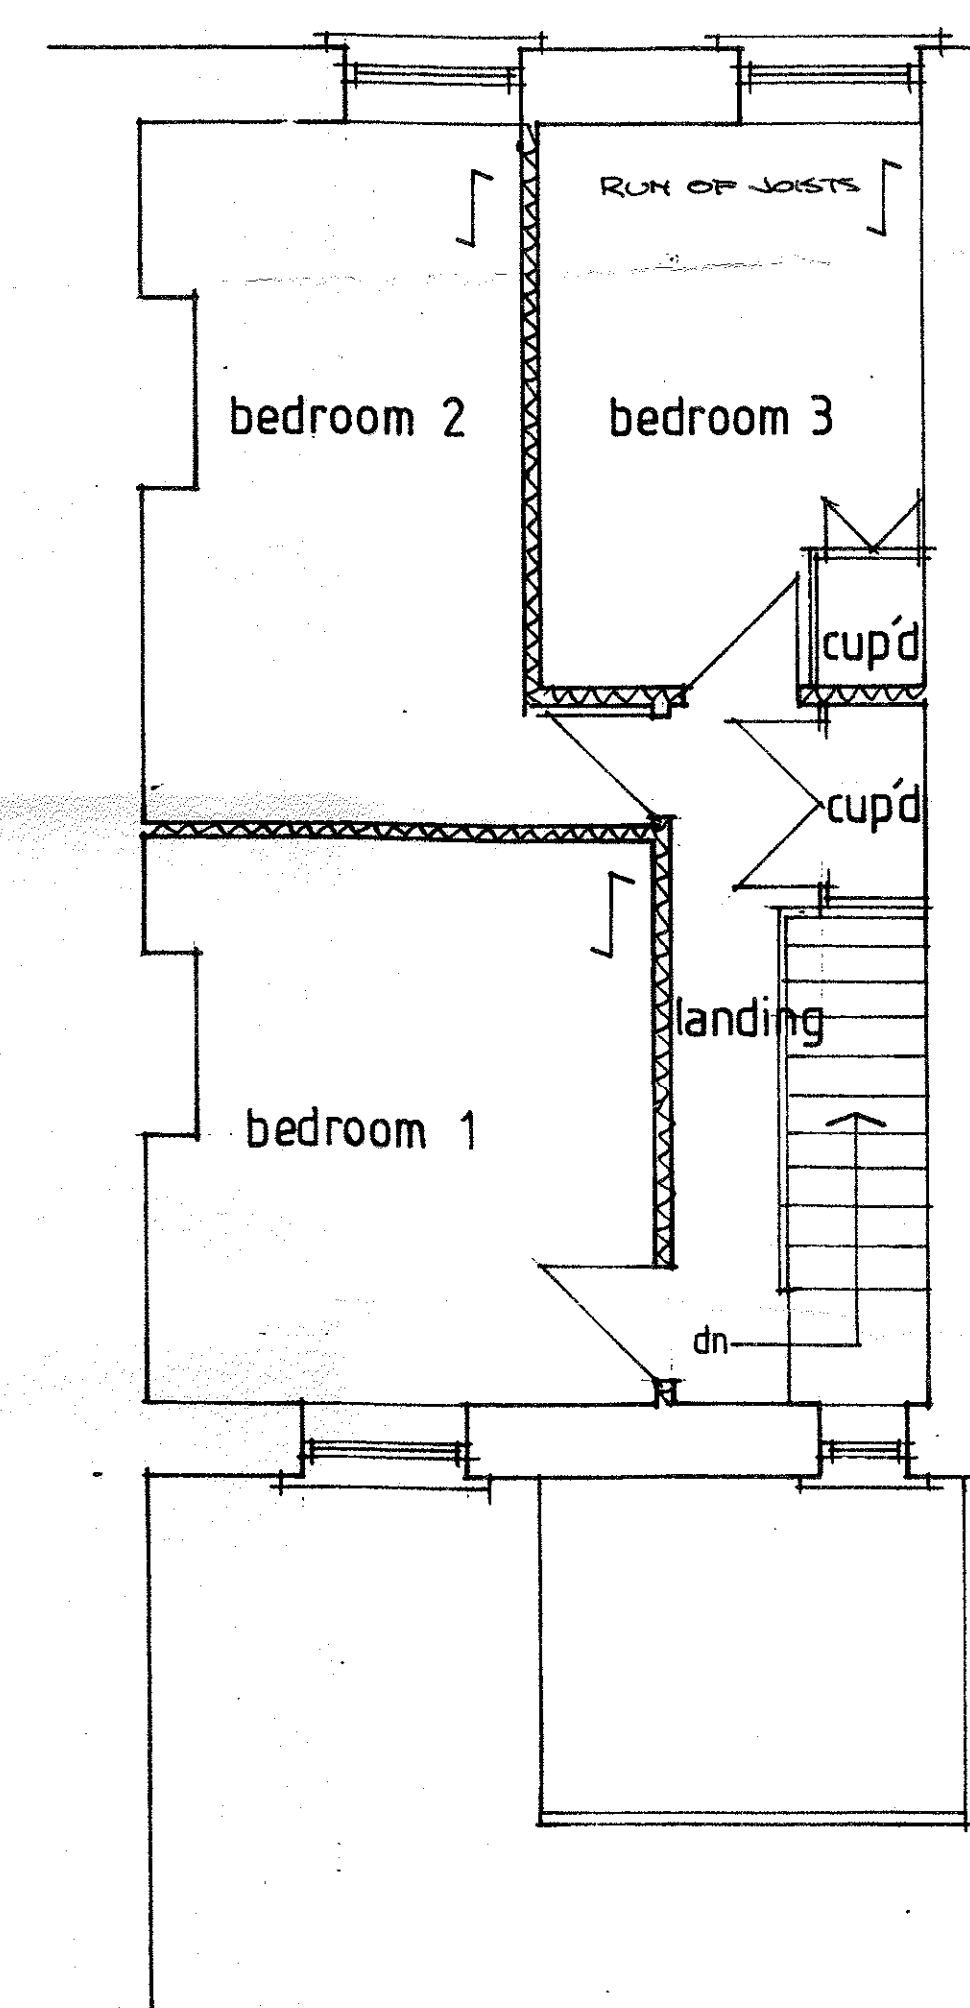

first floor

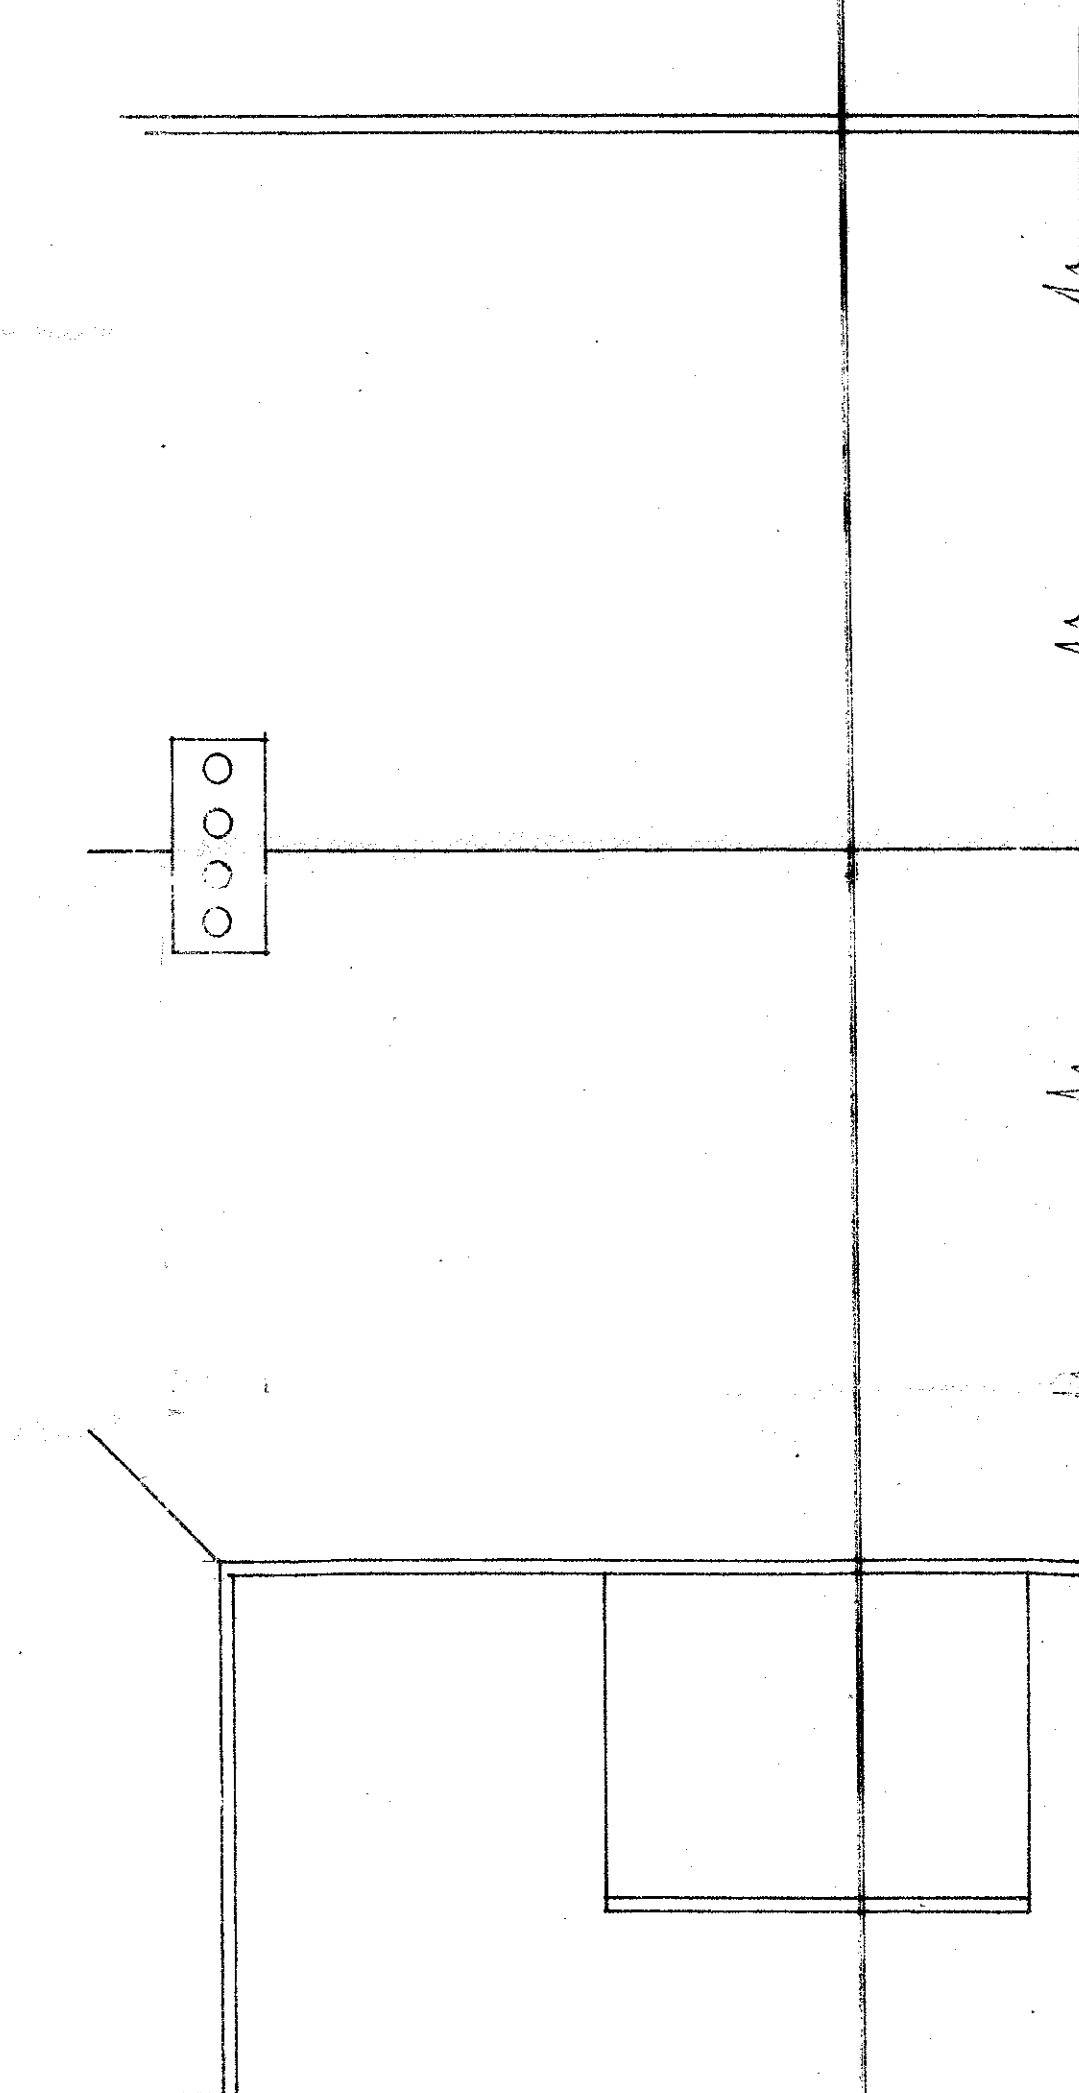

roof plan

SCALE 1" = 50'
PAPER SIZE 7150 X 725

320130823P

77 WOONE LANE CLITHEROE

EXISTING LAYOUT

scale 1:50 drg 20:13:3000:1

Ribble Valley Homes