



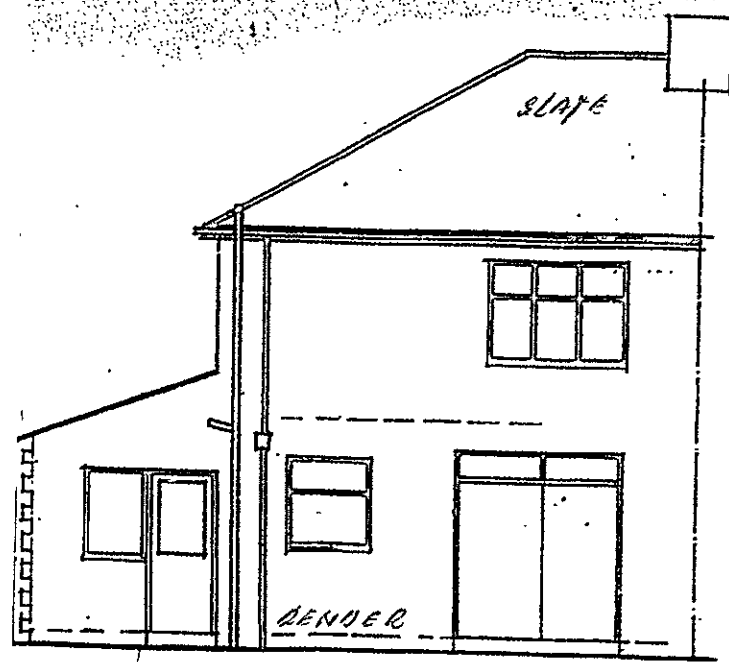


existing rear elevation

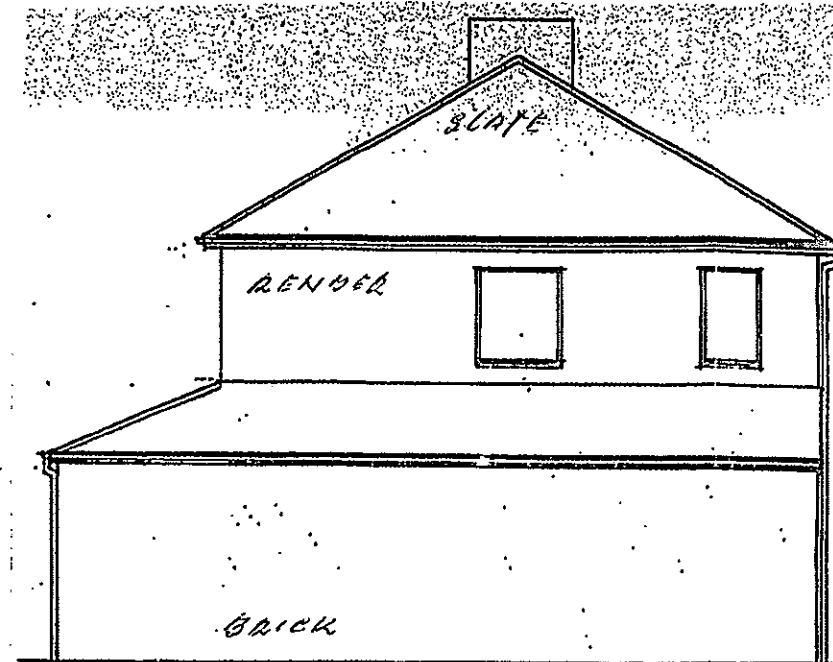


existing side elevation




existing front elevation

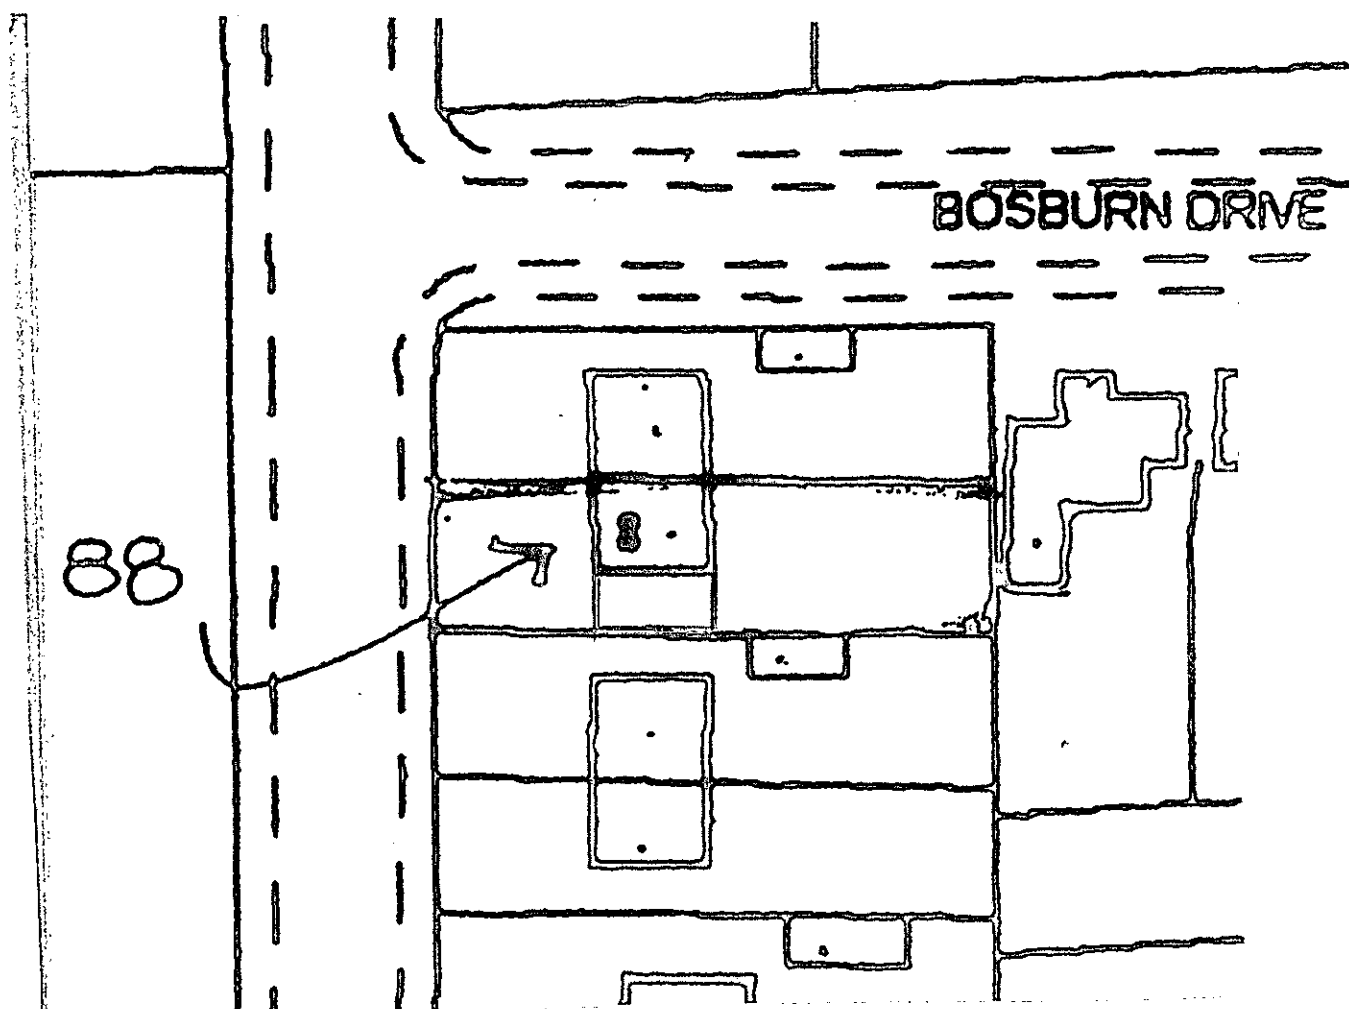


site plan. scale: 1:500

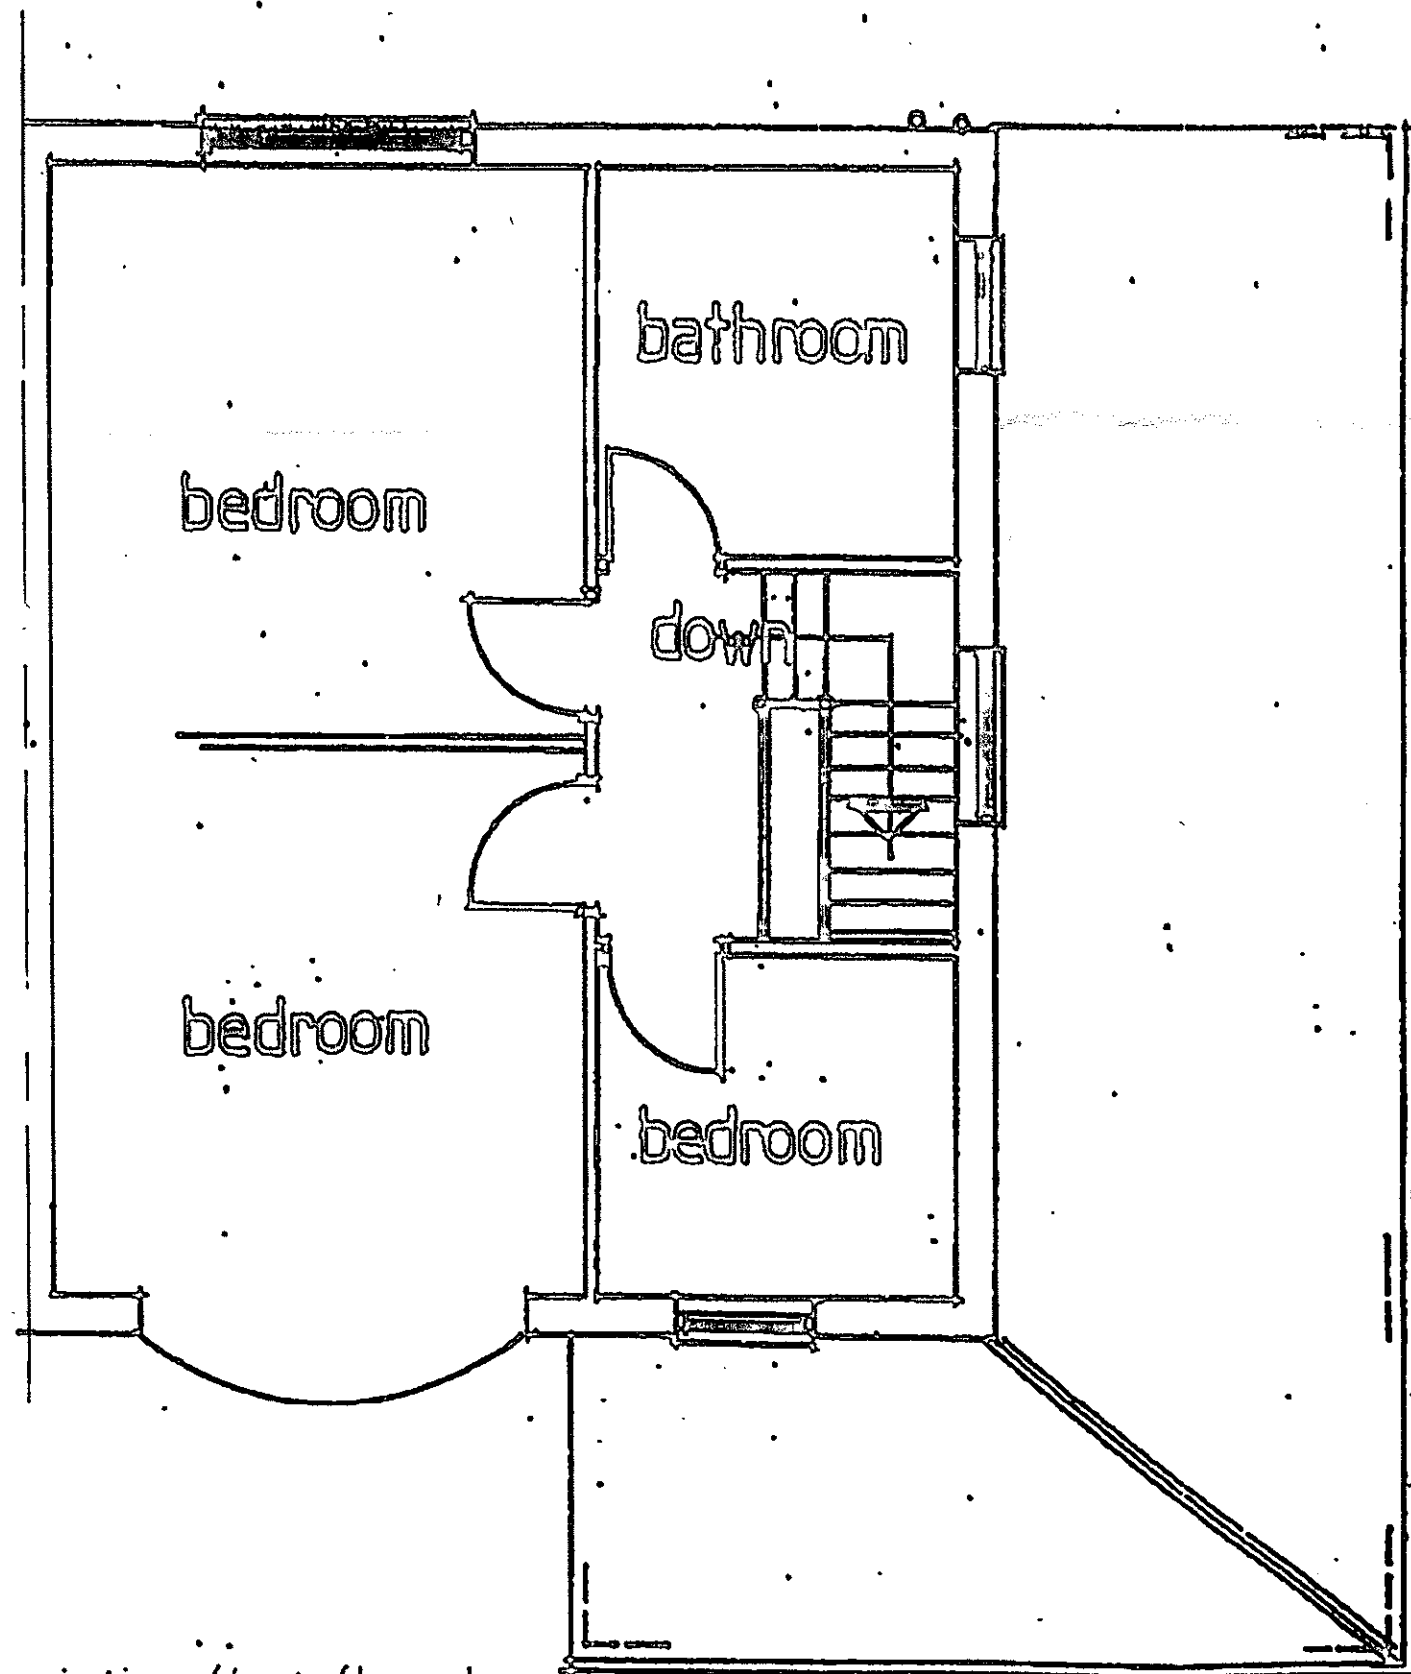


existing first floor plan

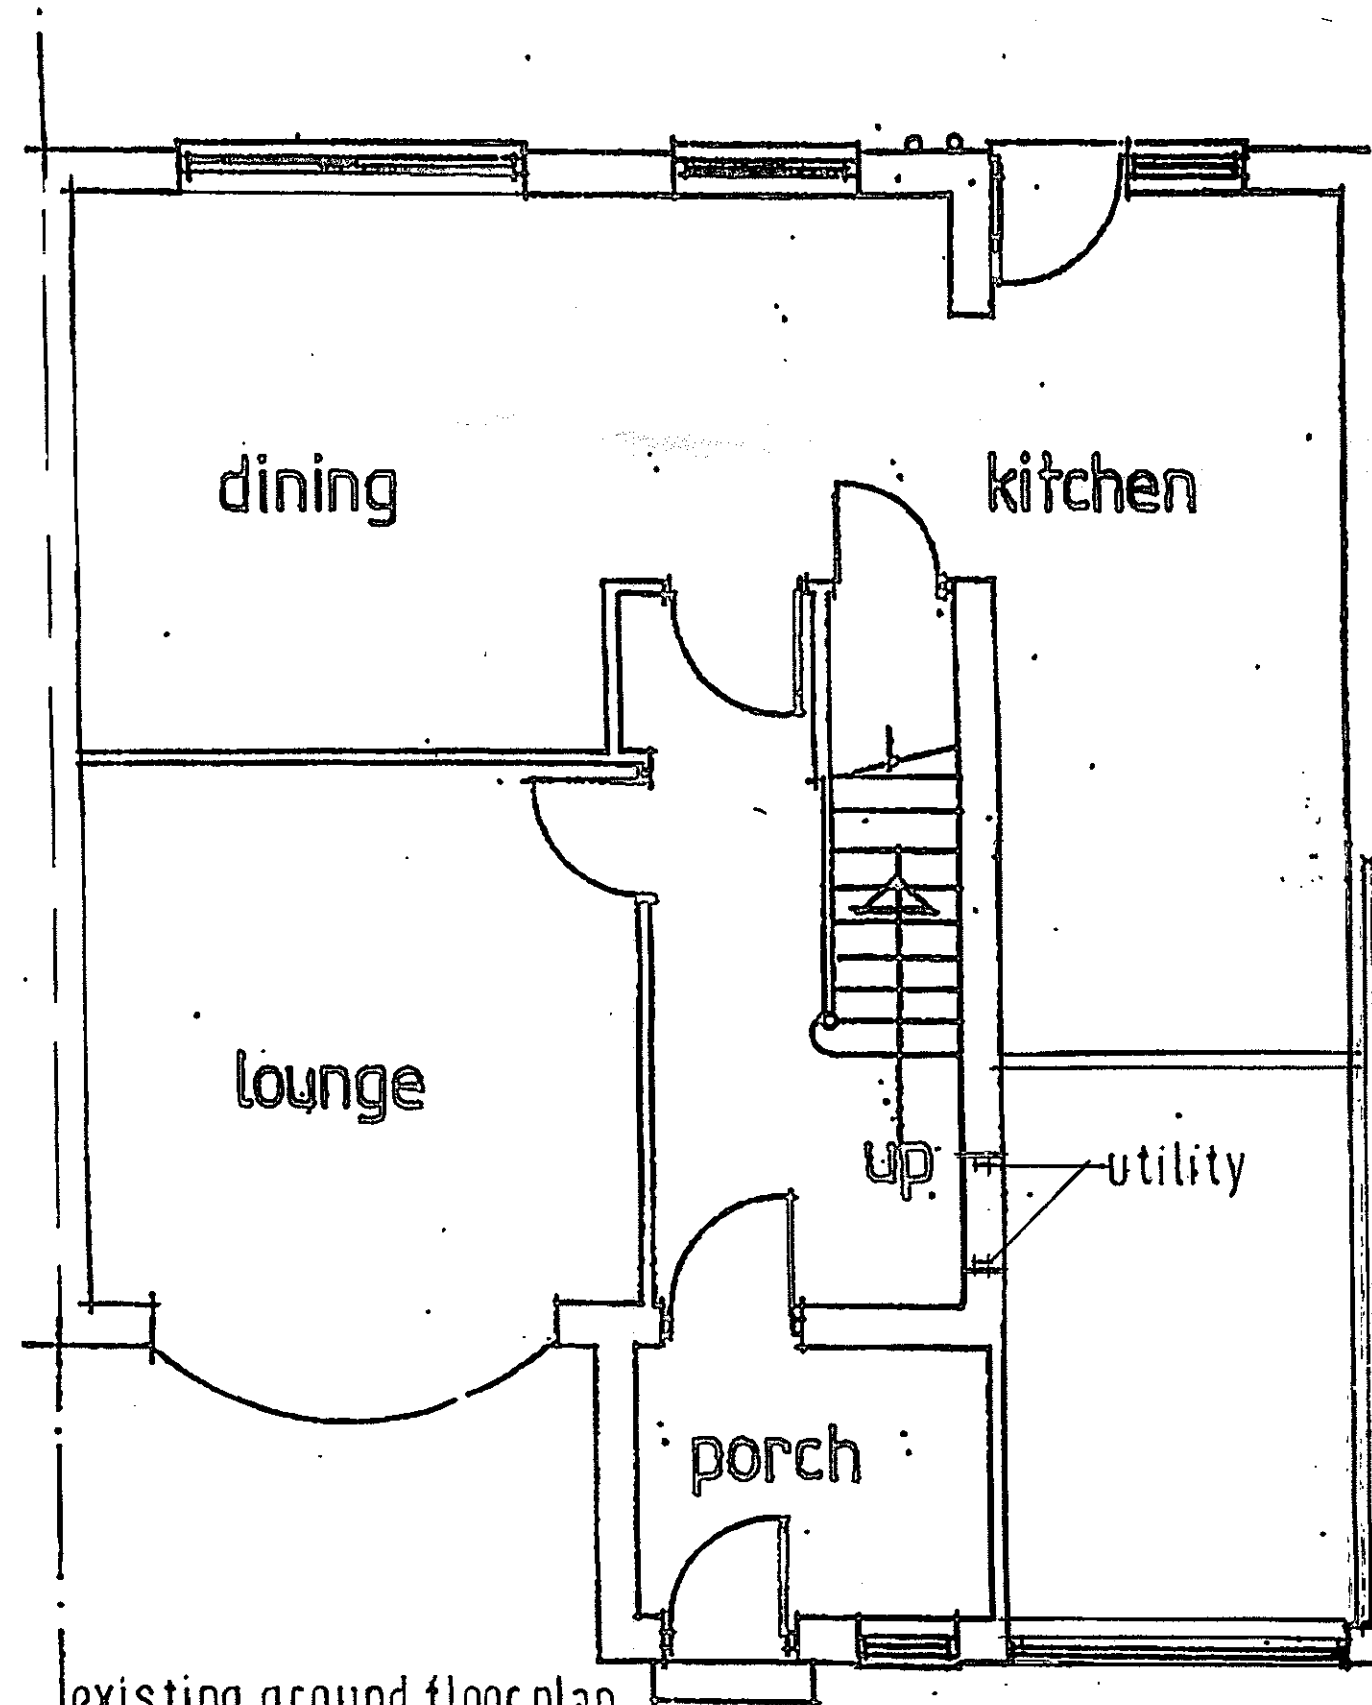


existing ground floor plan

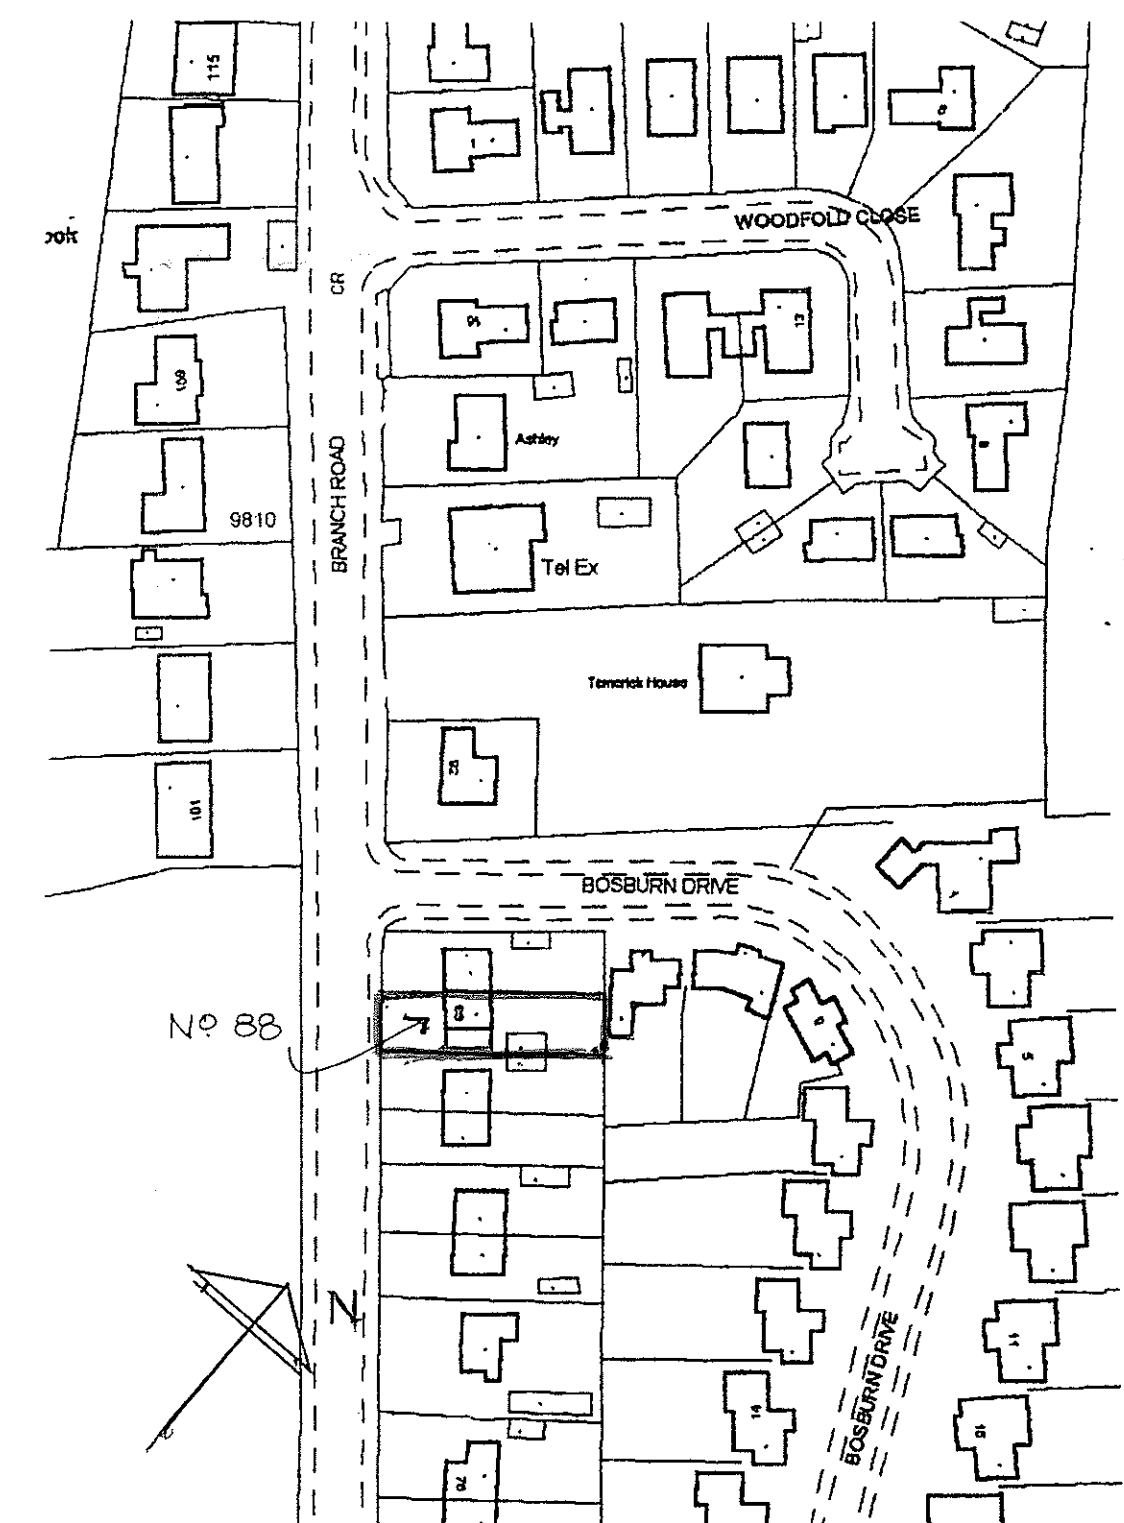


location plan. scale: 1:1250.

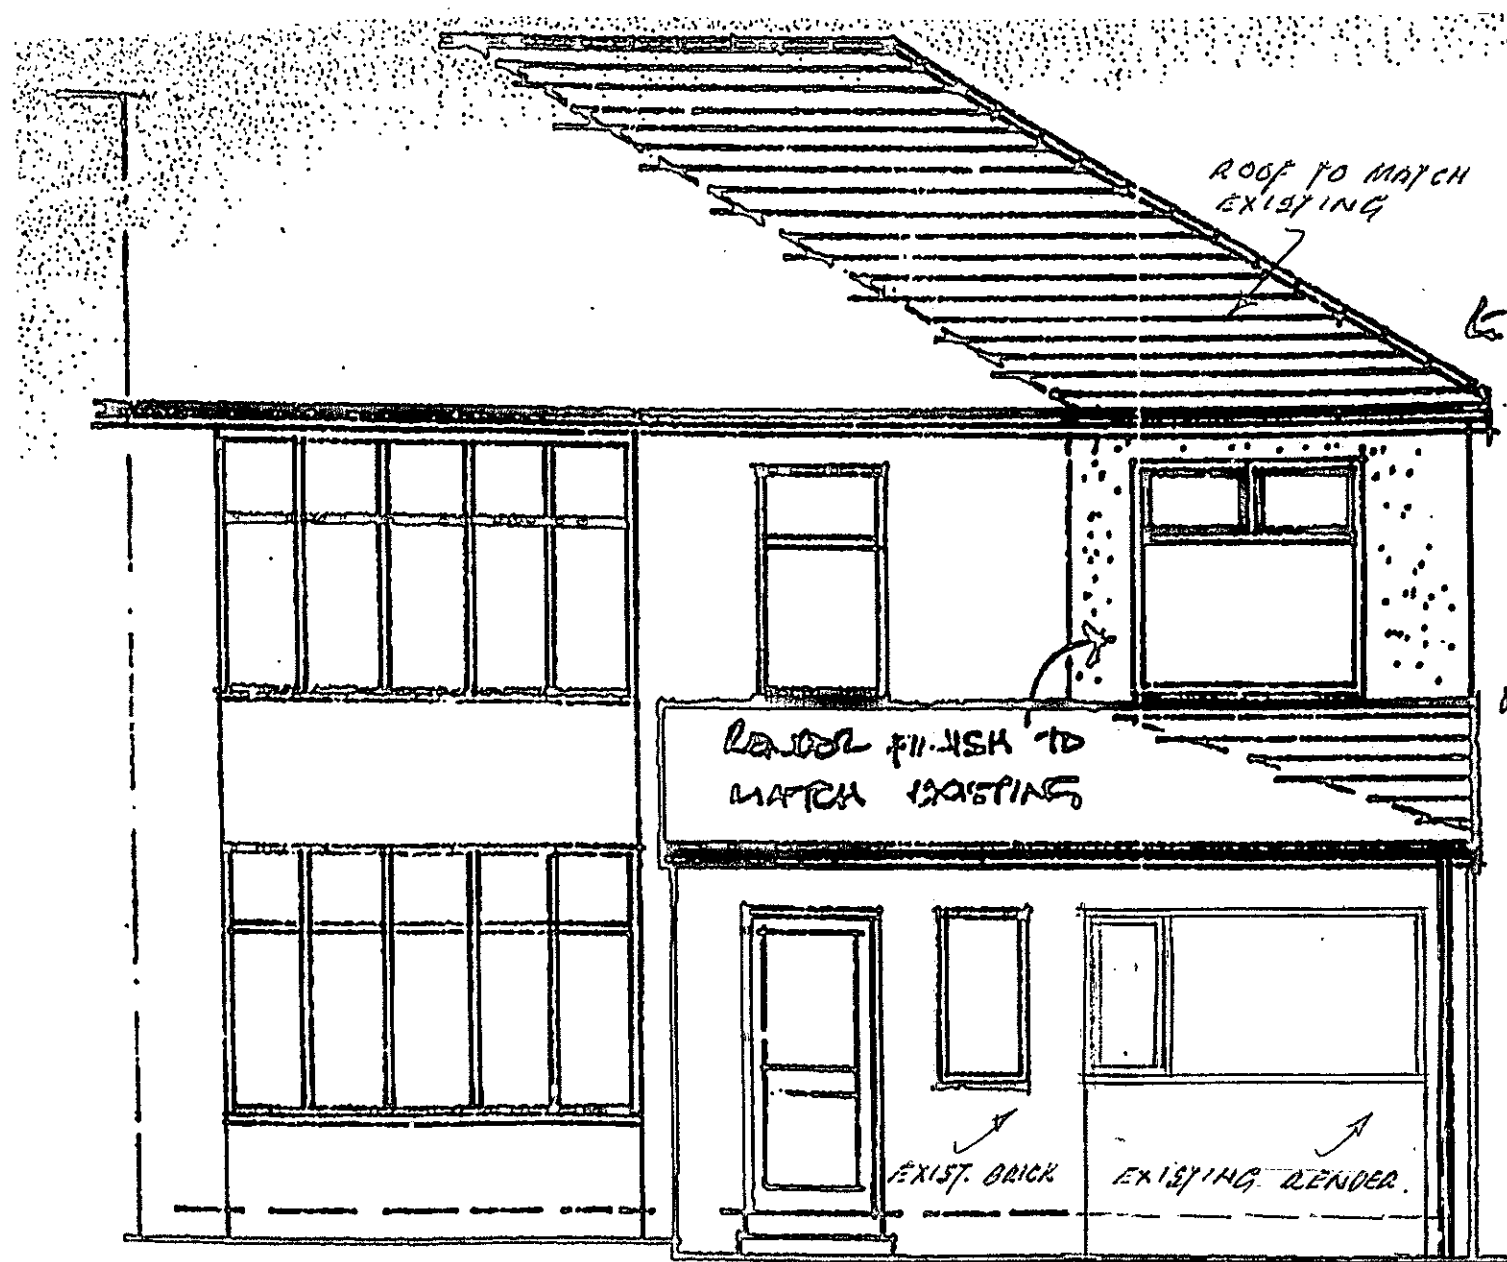


proposed front elevation facing road

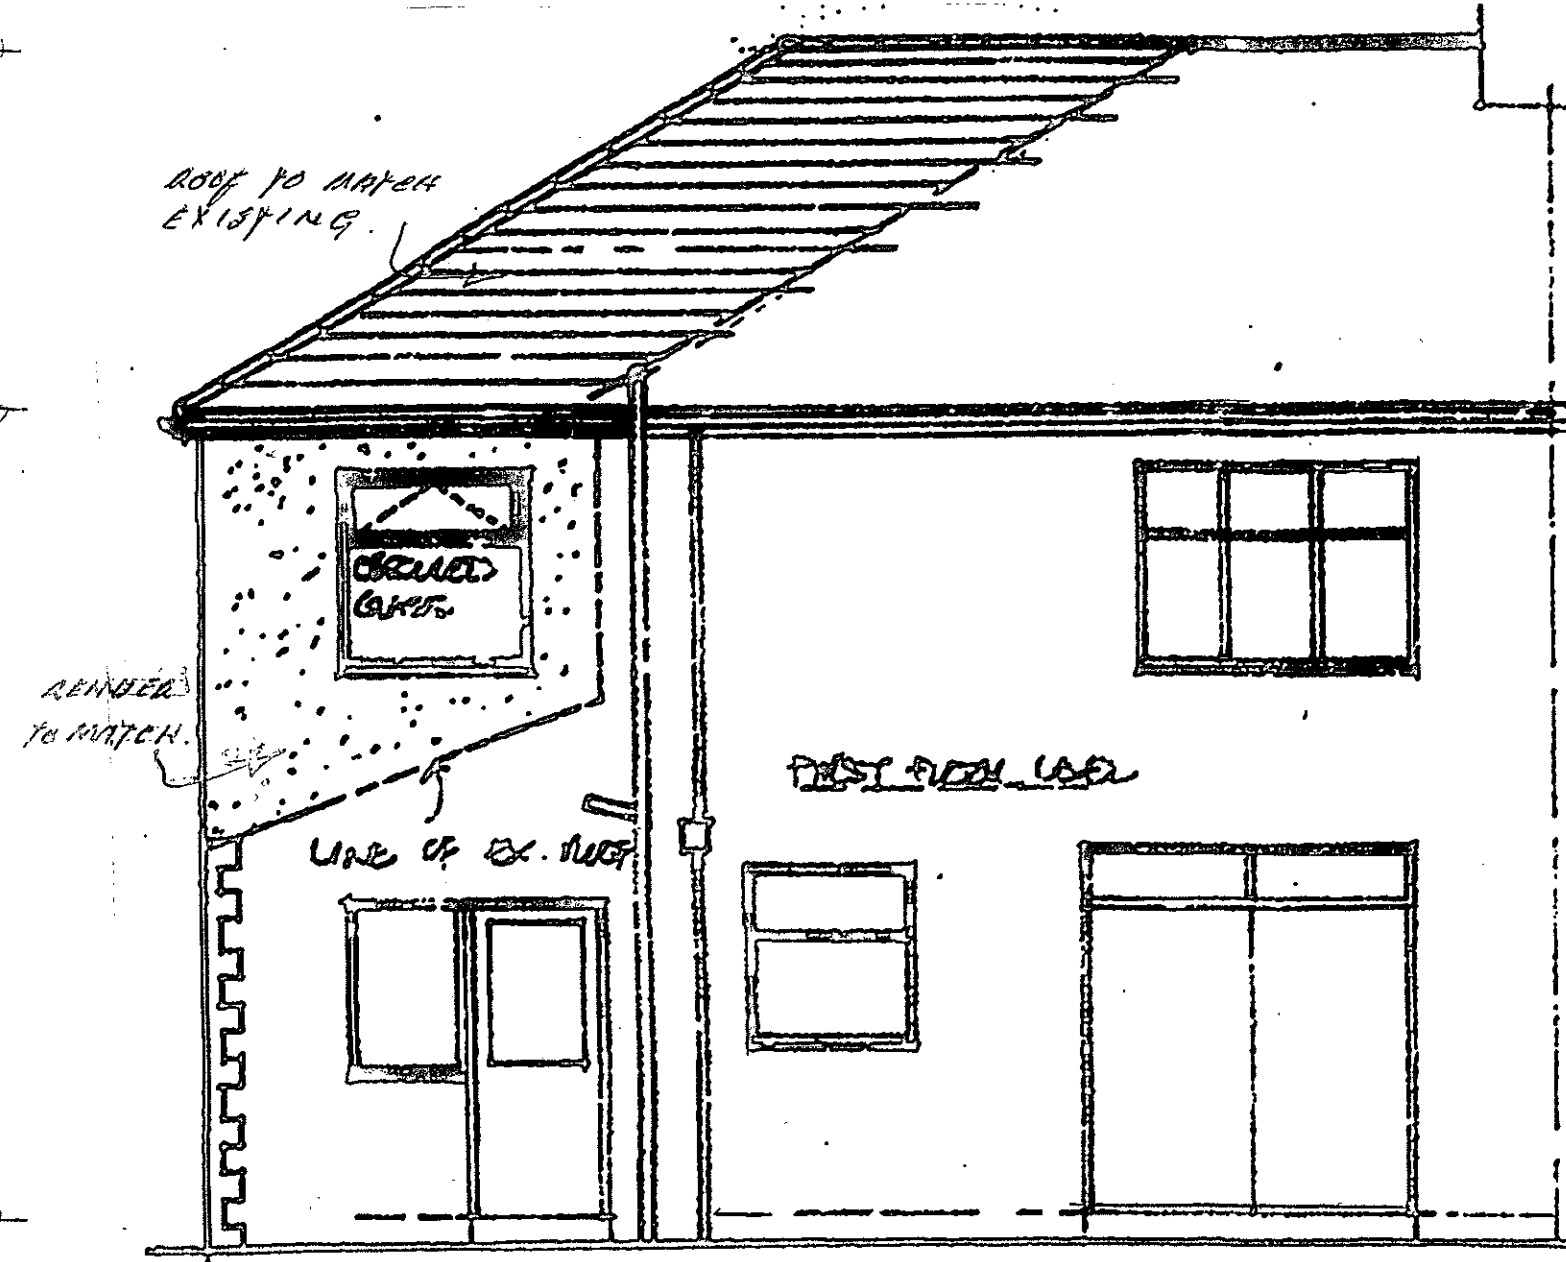

proposed elevation from rear garden

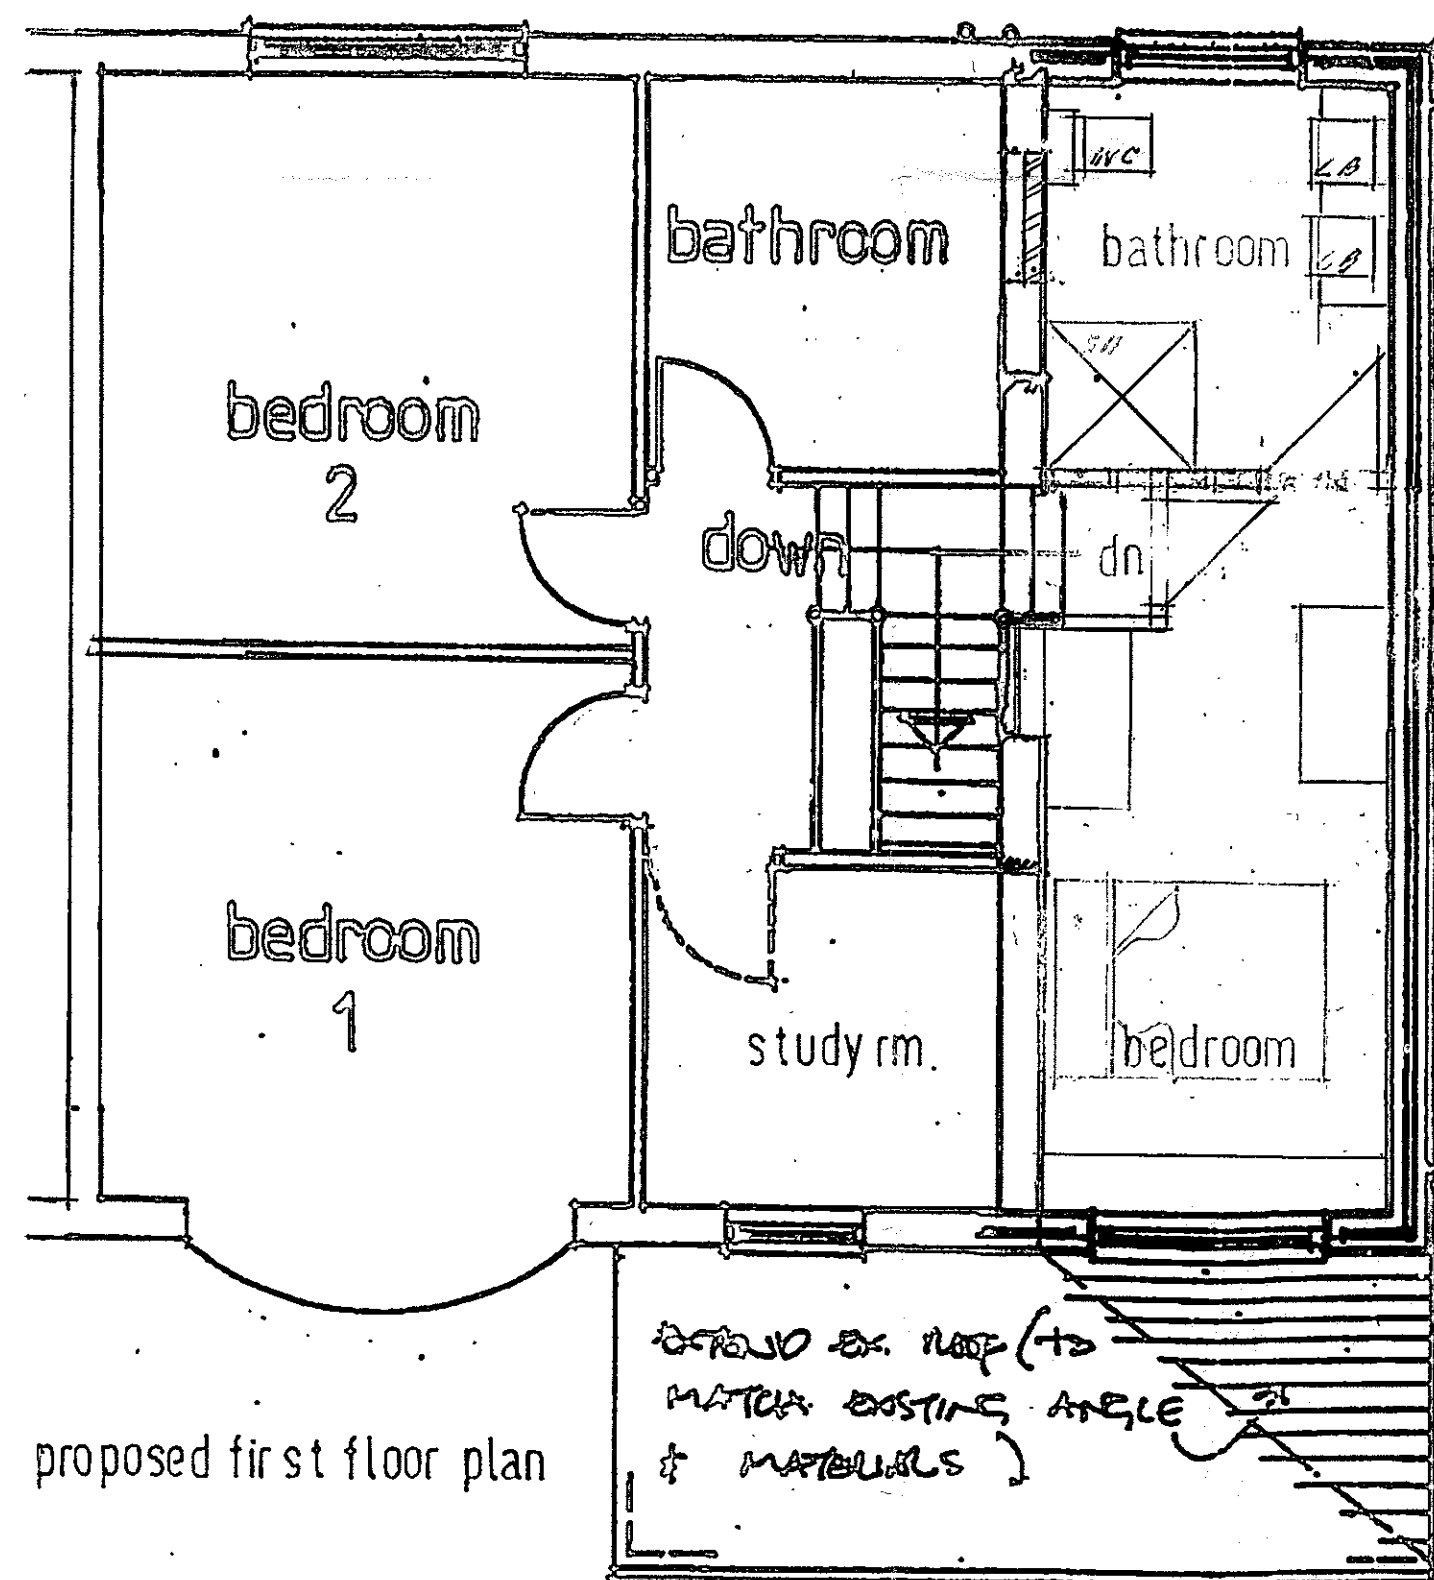

proposed first floor plan

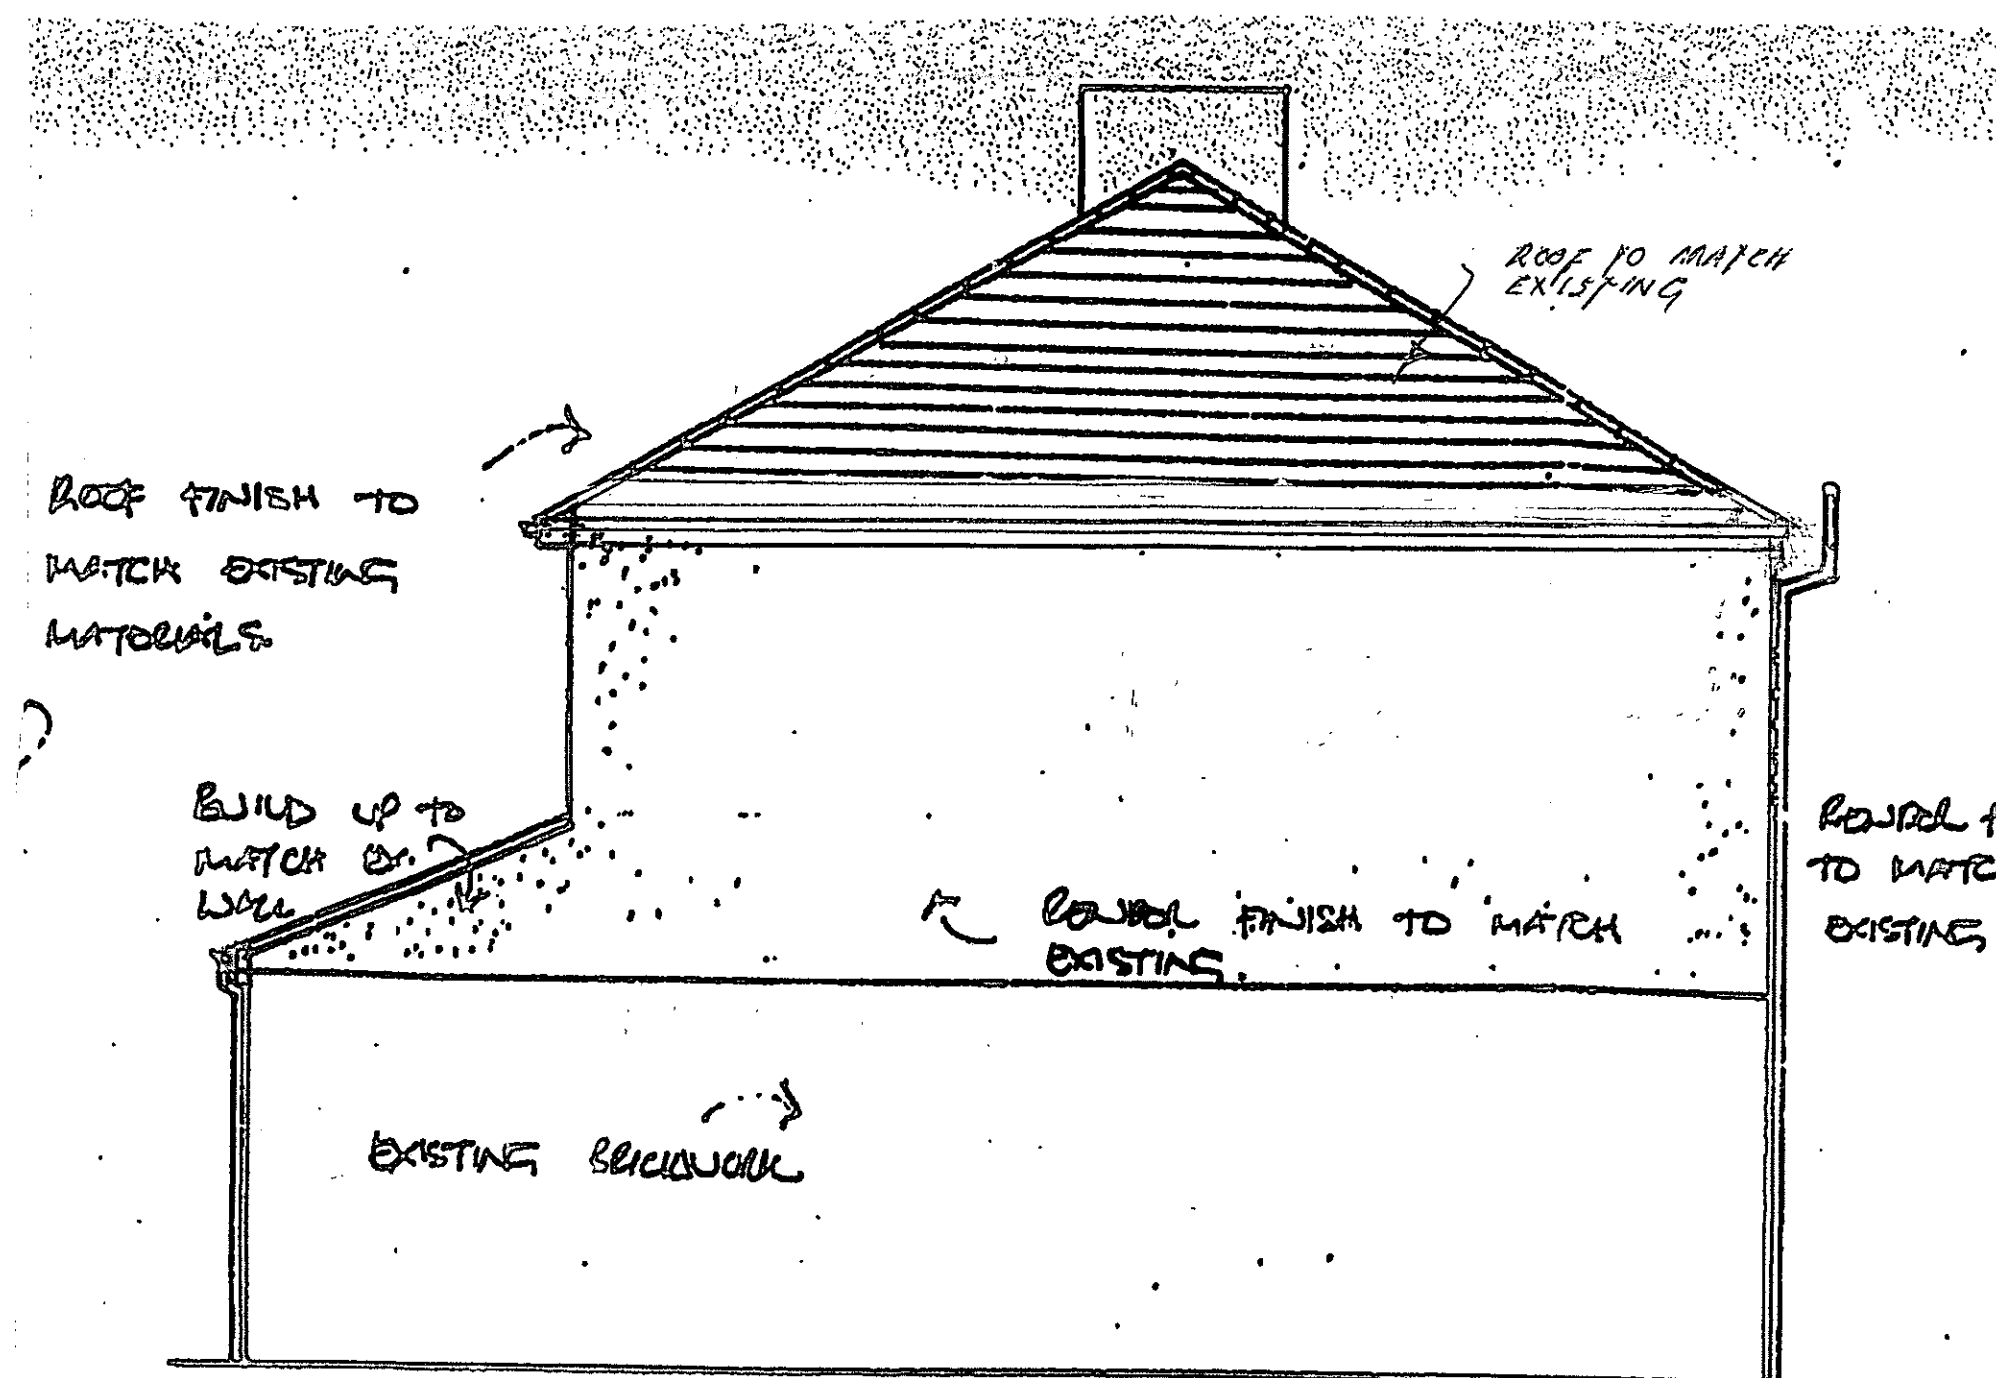

proposed side elevation facing no. 86